




© 2010 Arqiva  
 All rights reserved. No part of this publication may be reproduced, stored in a retrieval system or transmitted in any form or by any means (Electronic, Mechanical, Photocopying, Recording or otherwise), without the prior written consent of the Company.

NOTES


BASED UPON ORDNANCE SURVEY DIGITAL DATA WITH THE PERMISSION OF THE CONTROLLER OF HER MAJESTY'S STATIONARY OFFICE, © CROWN COPYRIGHT. LICENCE NO. 100044560

O.S. LANDRANGER MAP No. 94

NYMNOA  
 31/08/16

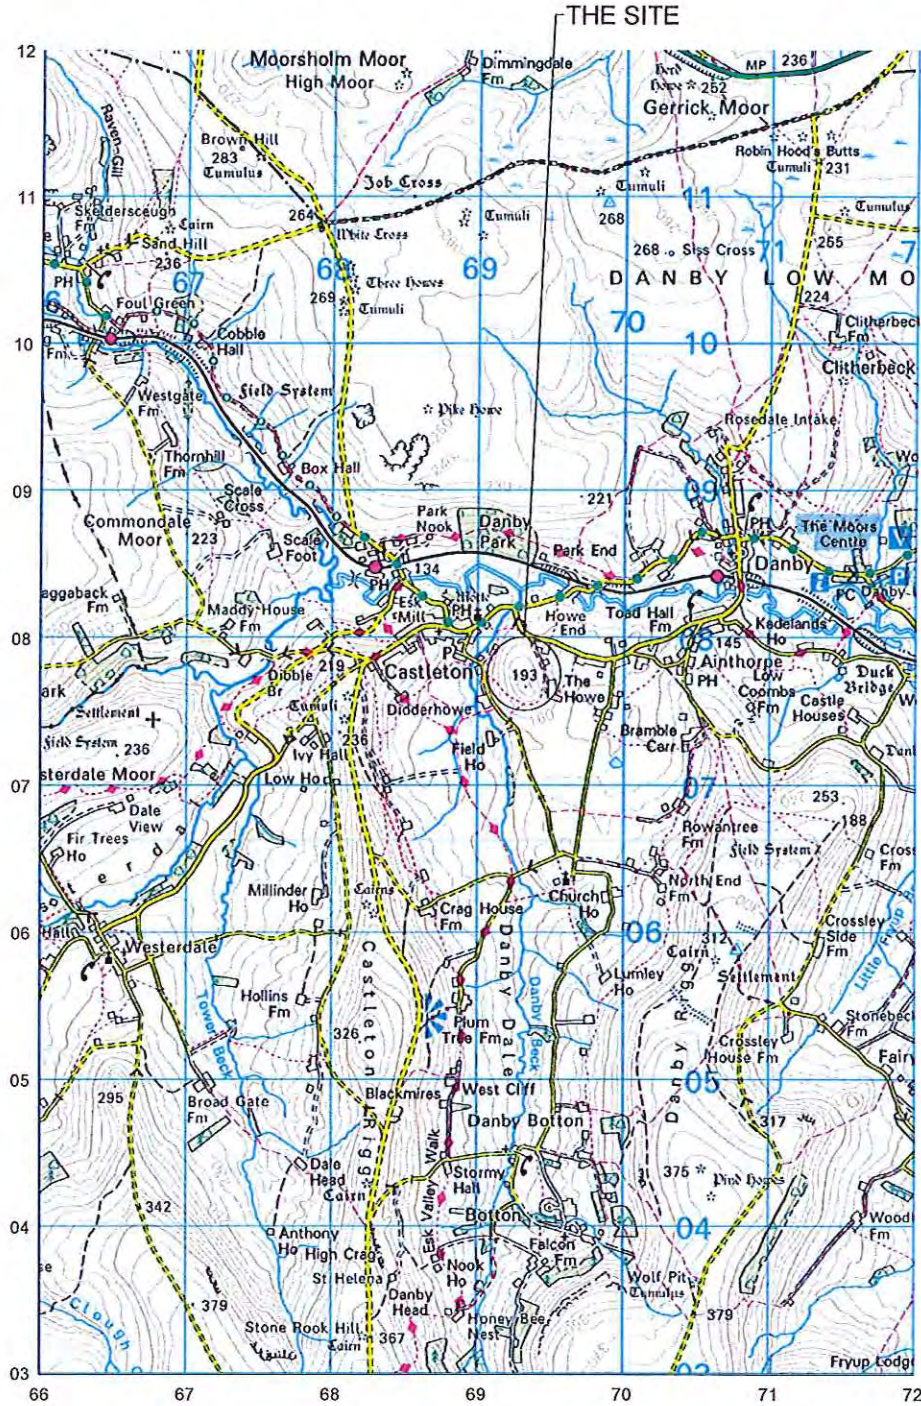

LOCATION PLAN  
 SCALE 1:50,000

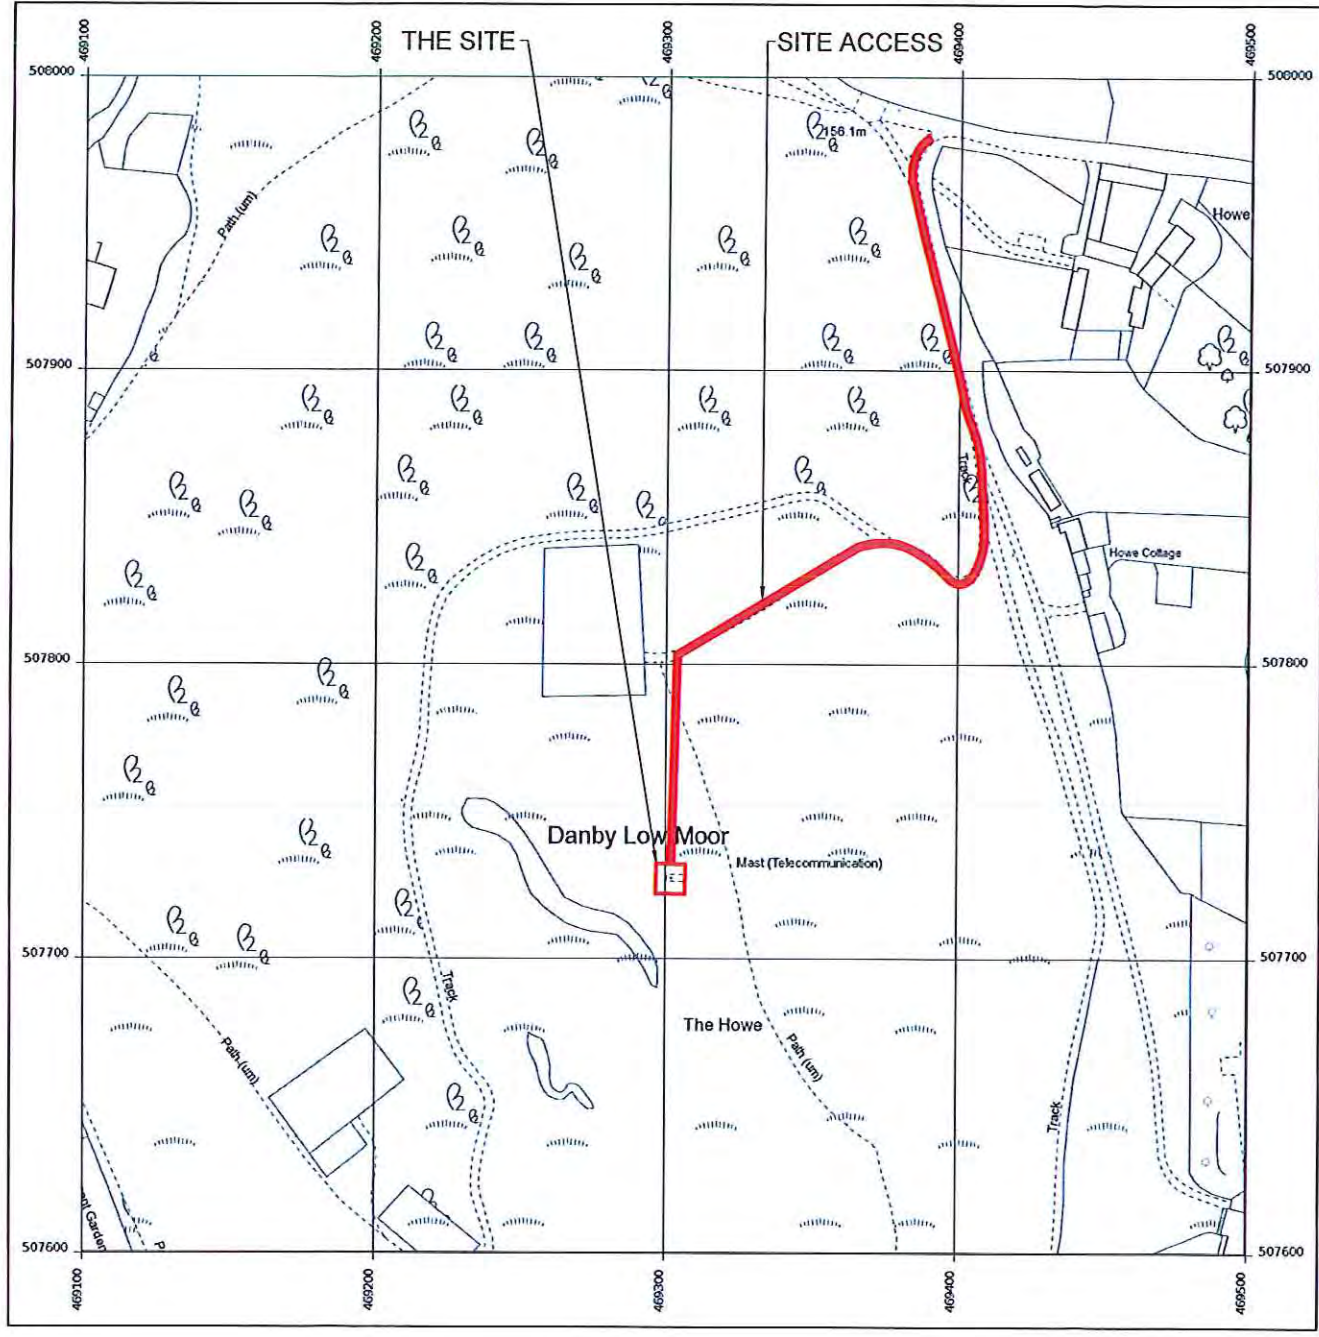

LOCATION PLAN  
 SCALE 1:2500

PROJ No			
PROJ No			
PROJ No			
PROJ No			
PROJ No	187303		
1	PLANNING ISSUE	31/08/16	AT OI
ISS	REVISION	DATE	DRN APP

**arqiva**

Crawley Court, Winchester, Hampshire, SO21 2QA  
 Tel. 01962 823434, Fax. 01962 822378

SITE No 140499  
 CASTLETON  
 ARQIVA SITE  
 THE HOWE, DANBY LOW MOOR  
 CASTLETON  
 NORTH YORKSHIRE  
 YO21 2NF

NGR NZ 69300 07700  
 OS GRID 469300 507700

TITLE  
 LOCATION PLAN

SCALE SEE DRAWING

DRAWN	AT	15/08/16
APPROVED	OI	31/08/16

DRG No.	Sheet 1 of 1	Rev
140499-00-004-ML001		1



PROPOSED EE 2No. BTS3900A OUTDOOR CABINETS TO BE INSTALLED ON PROPOSED TOWER BASE.

PROPOSED EE FURO OUTDOOR CABINET TO BE INSTALLED ON PROPOSED TOWER BASE.

PROPOSED CTIL 17.5m MEDIUM DUTY HUTCHINSON TOWER

PROPOSED CTIL 5.1m x 5.1m x 1.0m CONCRETE TOWER BASE AS PER HUTCHINSON SPEC.

PROPOSED CTIL 1No. 100Ømm POWER DUCT TO RBS 6102 CABINET

PROPOSED CTIL 1No. 100Ømm POWER DUCT TO TSC CABINET

PROPOSED CTIL 1No. ALIFABS METER CABINET ON PROPOSED TOWER BASE

PROPOSED CTIL 1No. 100Ømm INCOMING REC DUCT

PROPOSED CTIL TSC CABINET TO BE INSTALLED ON PROPOSED TOWER BASE. PROPOSED TSC CABINET WITH 17U FREE SPACE FOR PROPOSED COMMS

PROPOSED CTIL 1No. 100Ømm INCOMING COMMS DUCT

PROPOSED CTIL 1No. 100Ømm COMMS DUCT TO RBS 6102 CABINET

PROPOSED CTIL 1No. ERICSSON RBS 6102 OUTDOOR CABINET TO BE INSTALLED ON PROPOSED TOWER BASE

PROPOSED EE LINK AC OUTDOOR CABINET TO BE INSTALLED ON PROPOSED TOWER BASE.

PROPOSED EE 1No. 100Ømm INCOMING COMMS DUCT.

PROPOSED EE 1No. 100Ømm INCOMING REC DUCT.

PROPOSED CTIL 300mm WIDE CABLE LADDER, FIXED DIRECTLY TO TOWER LEG c/w 1No. 3.0m GANTRY SUPPORT POLE TO ACCOMMODATE FOR PROPOSED 6No. AVA5-50 FEEDERS & 1No. HYBRID FIBRE CABLE

CABINET 2 EE TO BE RELOCATED

EXISTING TOWER BASE TO BE BROKEN OUT & REMOVED

EXISTING 15.0m HIGH MONOPOLE TO BE REMOVED. EXISTING EE / ARQIVA ANTENNAS & DISHES TO BE RELOCATED ONTO PROPOSED STRUCTURE

PROPOSED CTIL TEMPORARY MAST LOCATION

PROPOSED EE 1No. 300mm WIDE CABLE TRAY

PROPOSED EE 1No. 300mm WIDE VERTICAL CABLE LADDER FIXED TO PROPOSED GANTRY POLE.

PROPOSED EE 1No. 450mm WIDE CABLE c/w 3No. 3.0m GANTRY POLE TO ACCOMMODATE FOR PROPOSED EE 18No. AVA5-50 FEEDERS. PROPOSED CABLE LADDER TO BE FIXED DIRECTLY TO TOWER LEG 'A'.

PROPOSED EE 1No. 300mm WIDE VERTICAL CABLE LADDER FIXED TO PROPOSED GANTRY POLE.

CABIN 1 ARQIVA REFURBISHED FOR D80 CW INTERNAL GPRS

©2010 Arqiva  
All rights reserved. No part of this publication may be reproduced, stored in a retrieval system or transmitted in any form or by any means (Electronic, Mechanical, Photocopying, Recording or otherwise), without the prior written consent of the Company.

NOTES

**UNDERGROUND SERVICES**  
UNDERGROUND SERVICES ARE INDICATIVE ONLY. POSITIONS SHOULD BE CONFIRMED ON SITE PRIOR TO ANY DEVELOPMENT

DRAINAGE DUCTS  
FEEDERS  
FENCE PLAN  
GAS  
LIGHTNING PROTECTION - EARTHING

POWER SERVICES UNKNOWN  
TELECOMS  
WATER

**ACCESS ARRANGEMENTS**

KEYS:-

ARQIVA GATE KEY

B KEY

C KEY

LEGGE KEY

SURVEY REQUIRED TO CONFIRM ACCESS KEYS FOR REMAINING ROOMS AND SITE ENTRANCE

**NYMNPA**  
03 APR 2017

ISS	REVISION	DATE	DRN	APP
11	MINOR AMEND	16/02/17	HFC	MF
10	PLANNING DRAWING	08/02/17	HFC	MK
9	MINOR AMEND	16/01/17	HFC	MF
8	AS BUILT	12/12/16	HFC	PD
7	PLANNING ISSUE	22/09/16	HFC	MF

**arqiva**

Crawley Court, Winchester, Hampshire, SO21 2QA  
Tel. 01962 823434, Fax. 01962 822378

SITE No 140499  
CASTLETON  
ARQIVA SITE  
THE HOWE, DANBY LOW MOOR  
CASTLETON  
NORTH YORKSHIRE  
YO21 2NF

NGR NZ 69300 07700  
OS GRID 469300 507700

TITLE  
SITE PLAN  
PROPOSED

SCALE 1:50

DRAWN	IM	19/08/11
APPROVED	MF	16/02/17
DRG No.	Sheet 1 of 1	Rev
140499-00-001-MD011		11