


NEIGHBOURING PROPERTIES COMPARISON

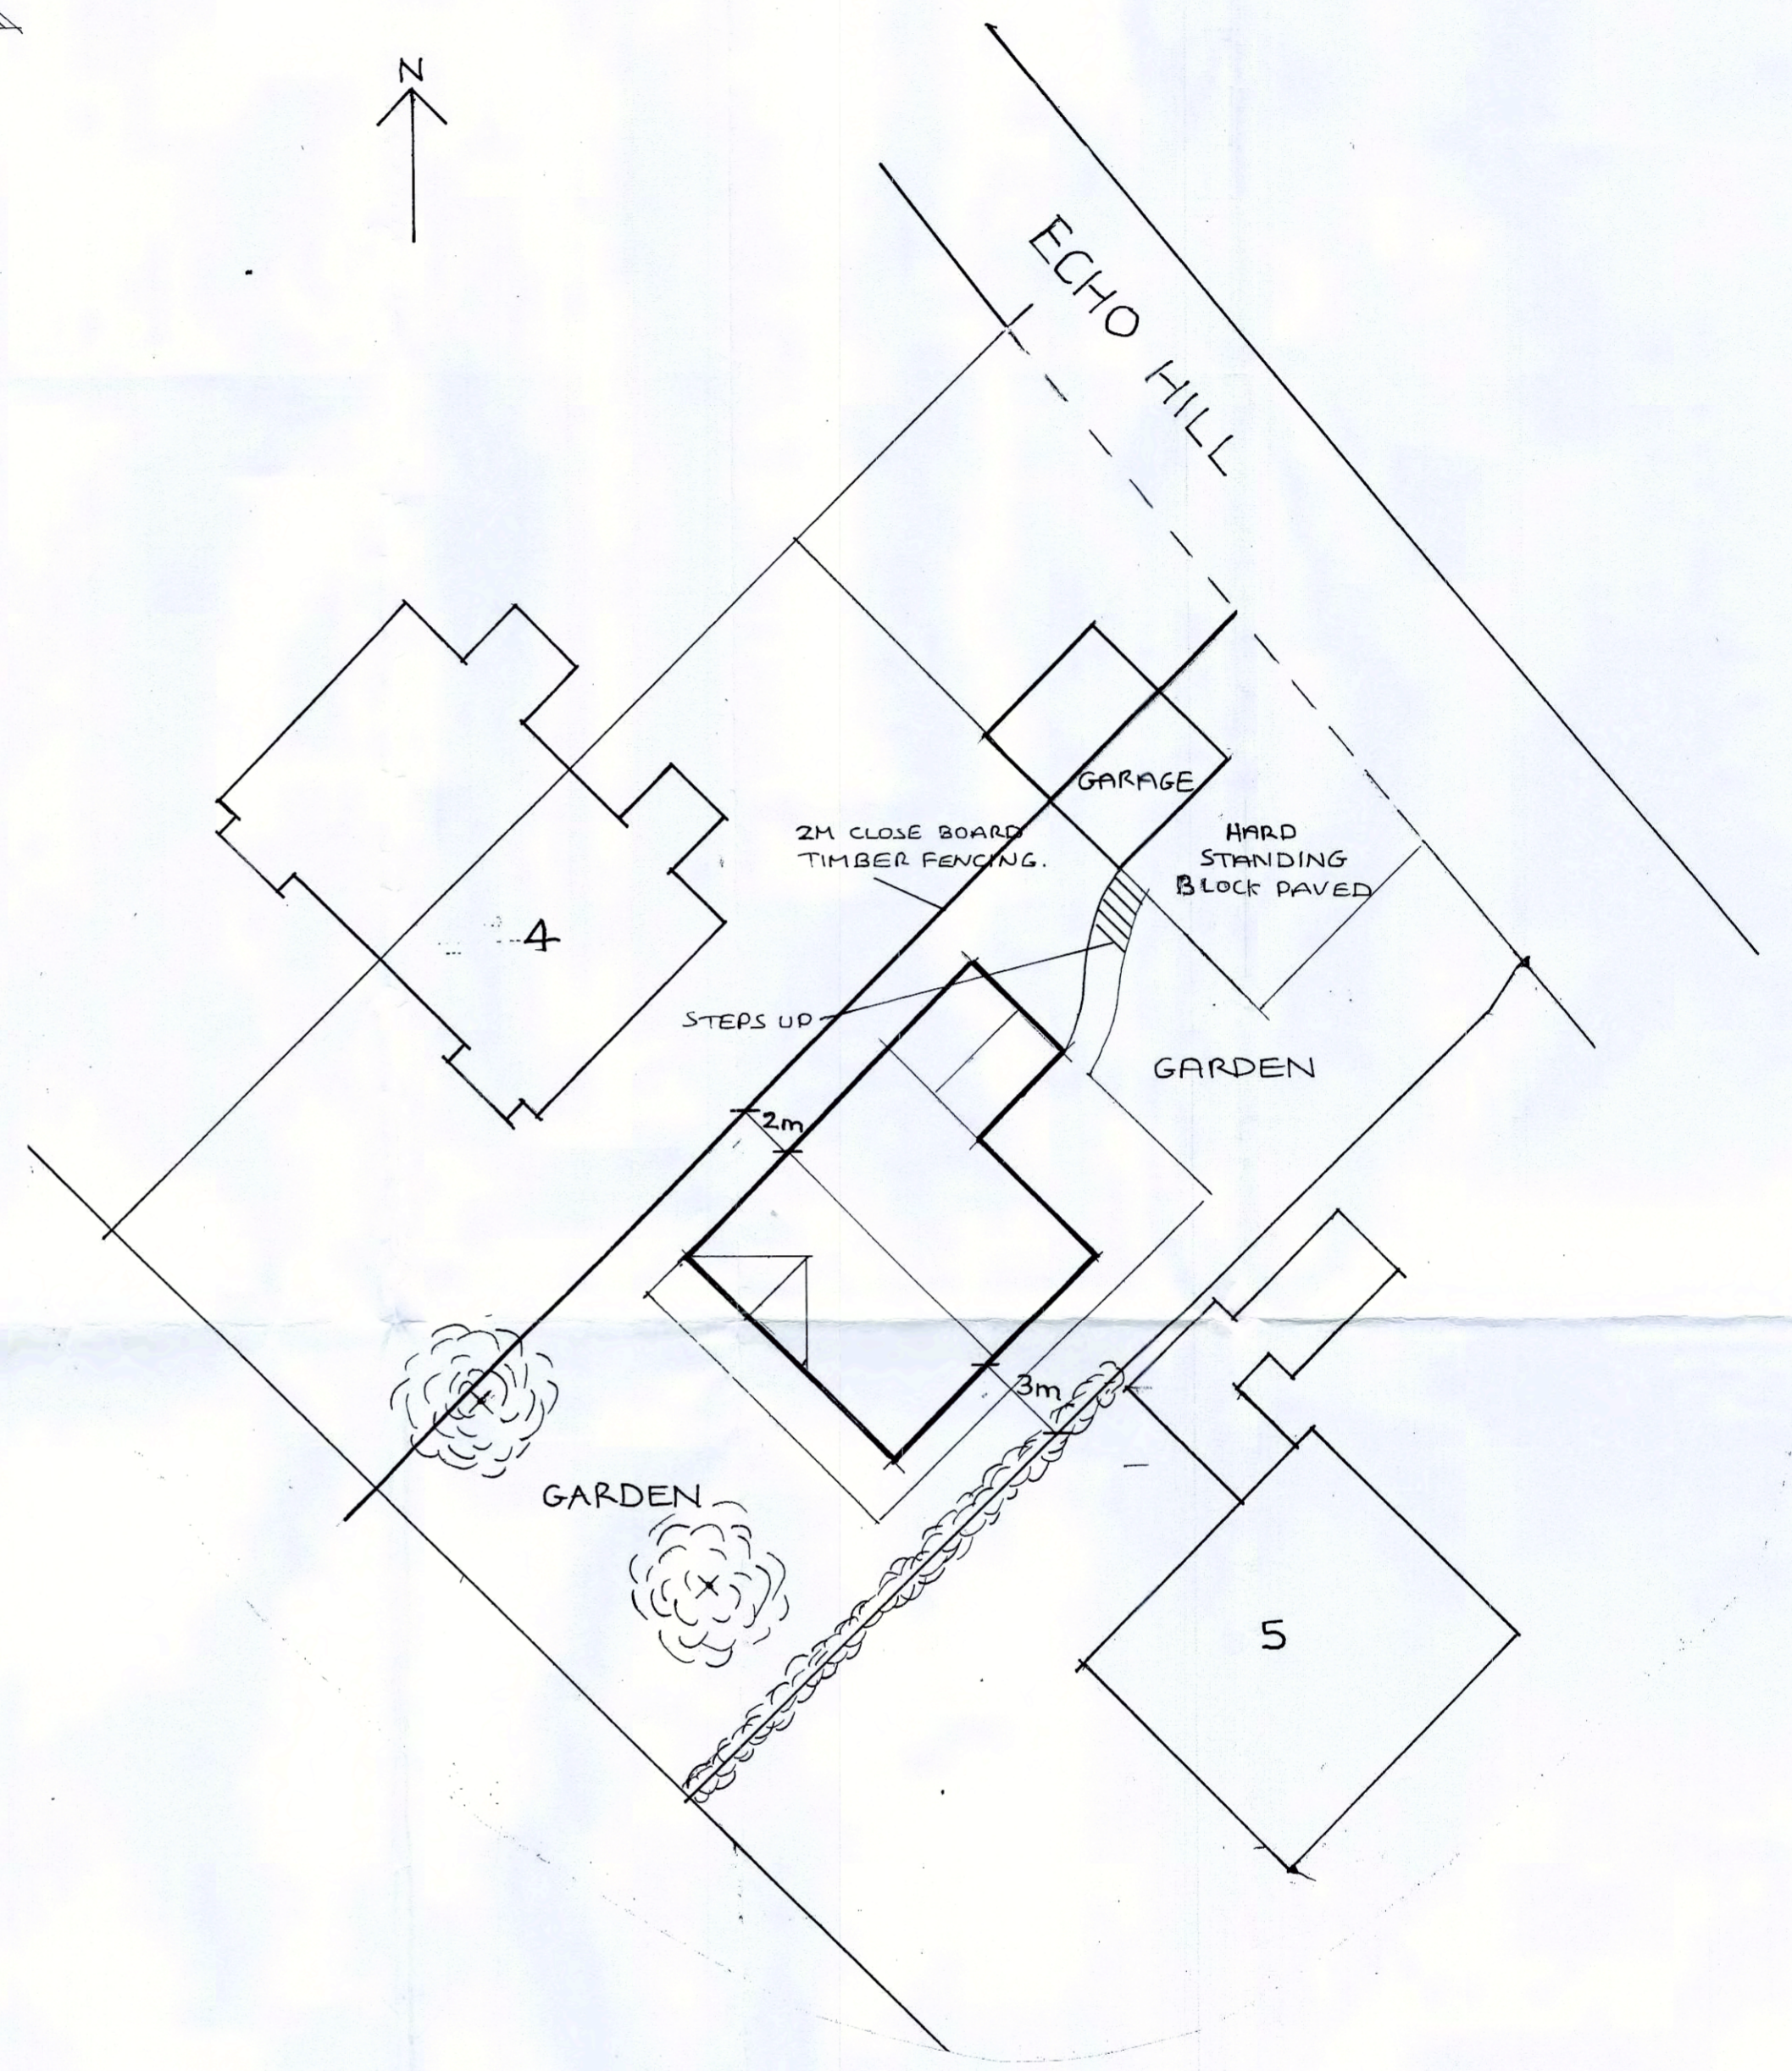

SITE PLAN


DESCRIPTION	CHK'D	APP'D	DATE
ALTERATIONS			

PROPOSED NEW DWELLING AT 4 ECHO HILL, SLEIGHTS, WHITBY  
 SITE DETAILS




**CLOSE, GRANGER, GRAY & WILKIN**  
 BUILDING AND ENGINEERING CONSULTANTS  
 28 MARKET PLACE, GUISBOROUGH, CLEVELAND. TS14 6HF

DRAWN	TRACED	CHECKED	APPROVED	DATE	SCALE
gh				Nov 16	1:100 1:200

**DRAWING No. 16/109/02**

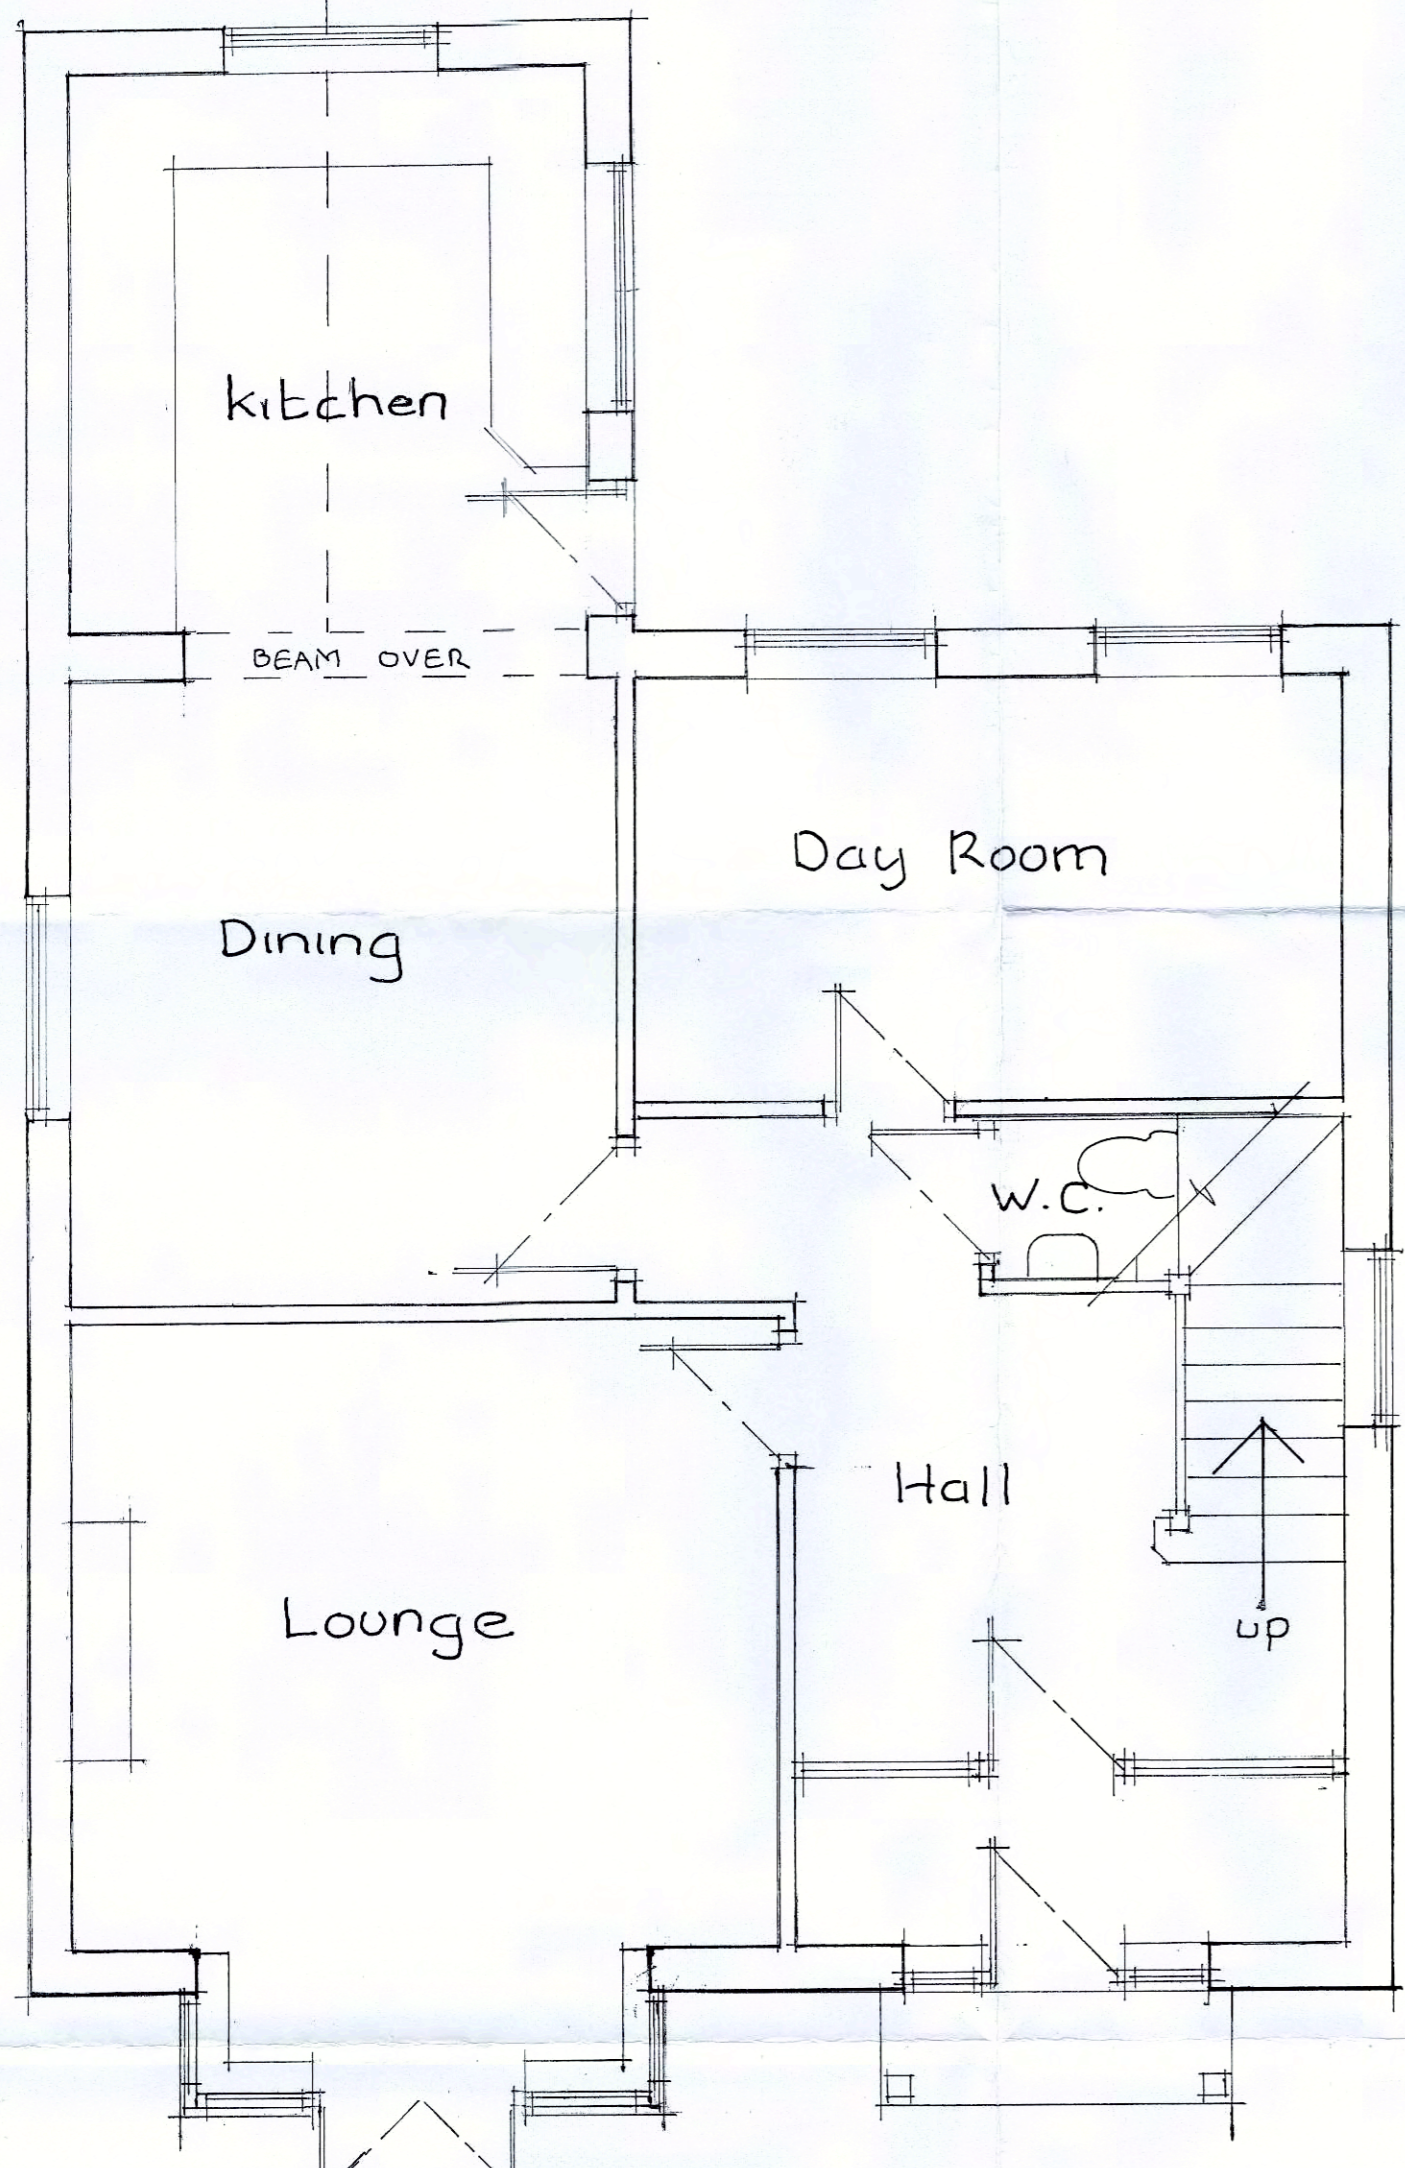

BAY WINDOW WITH OPENING FRENCH DOORS

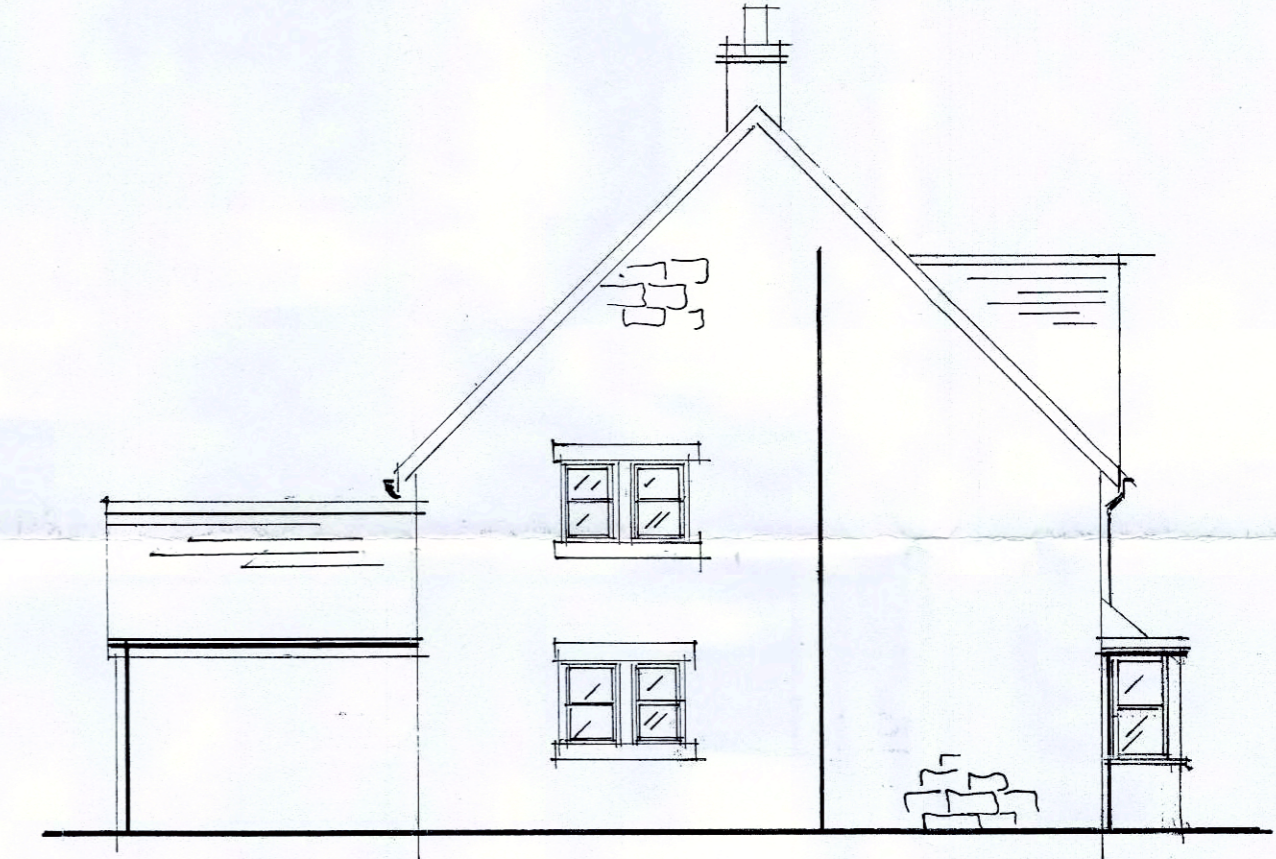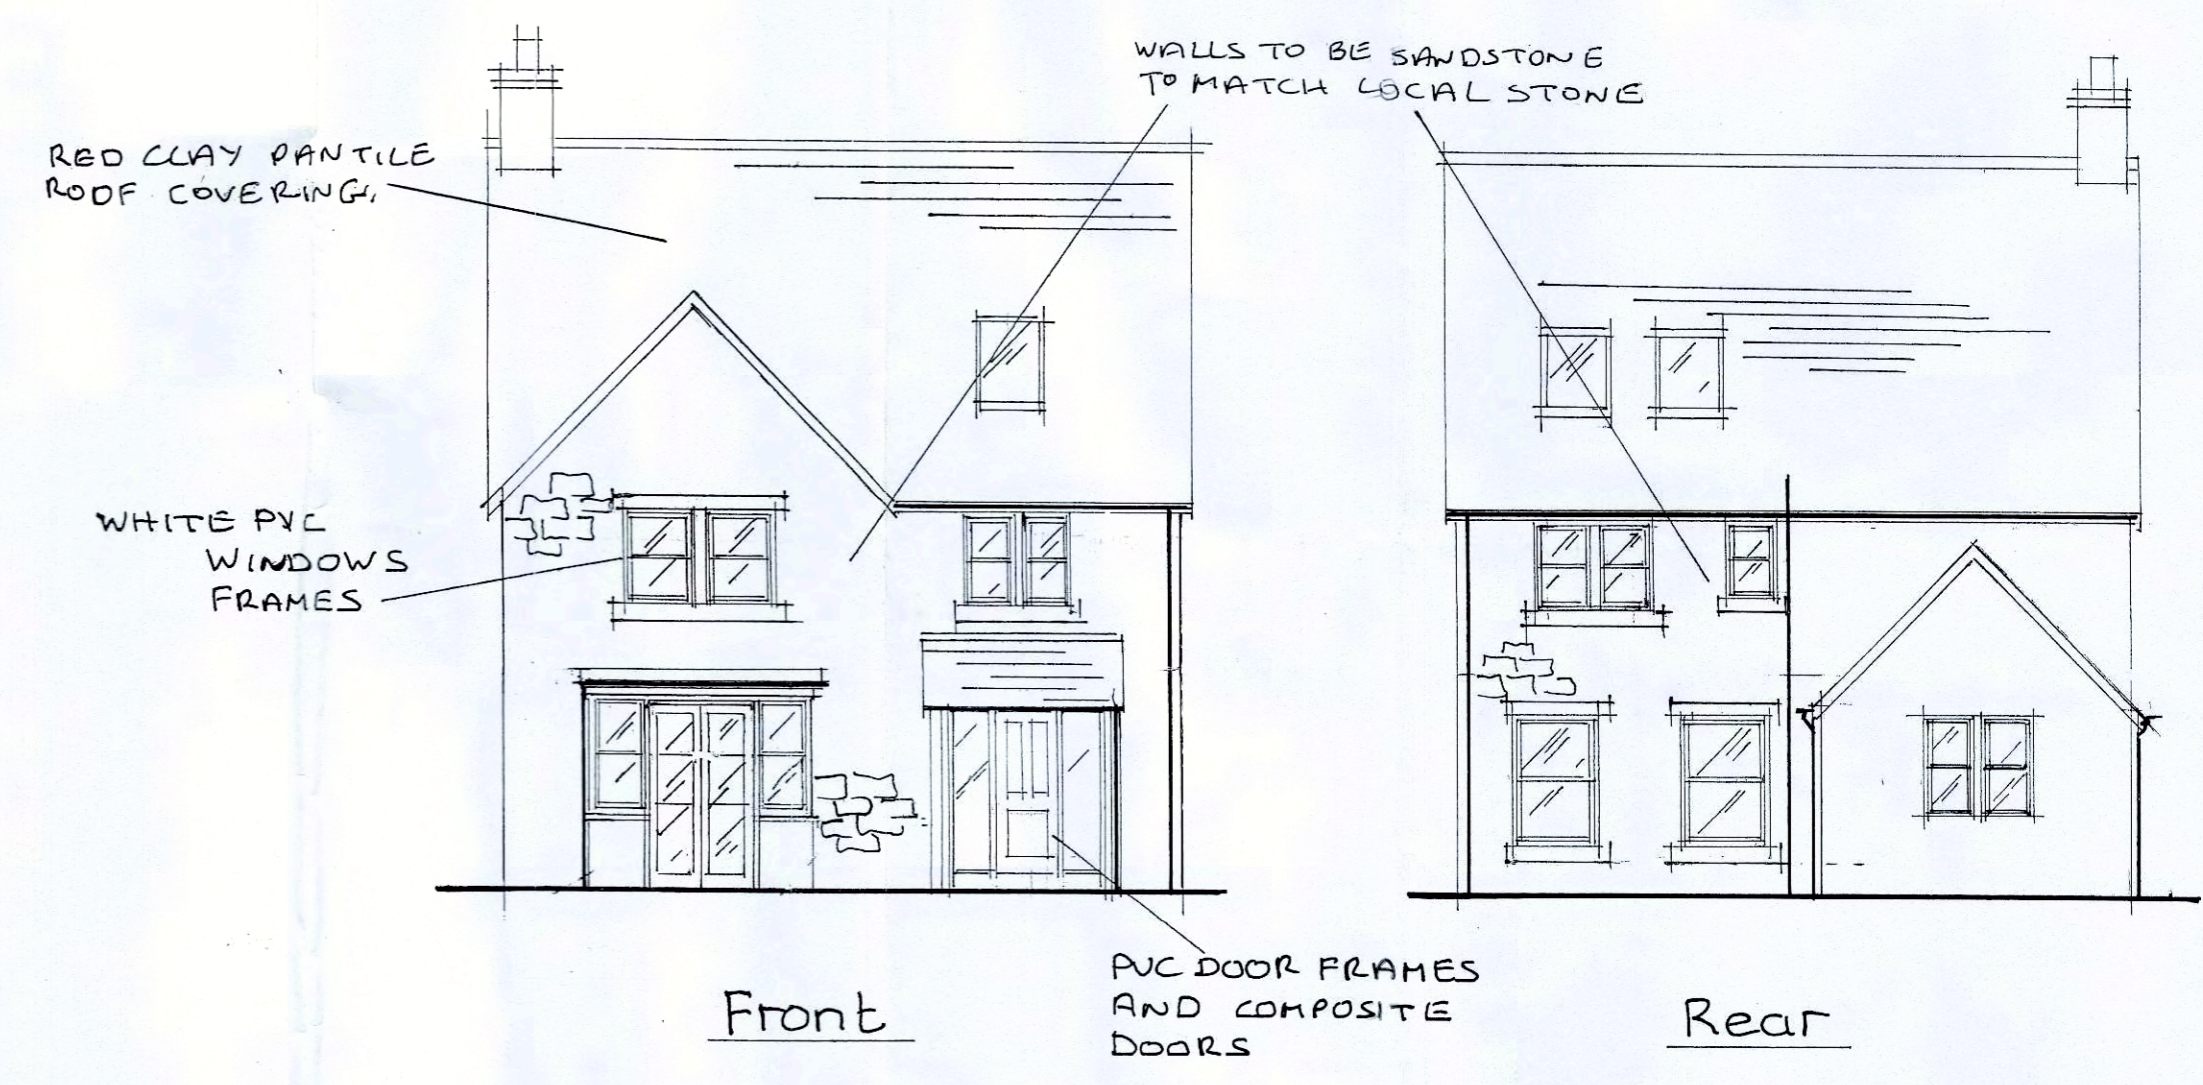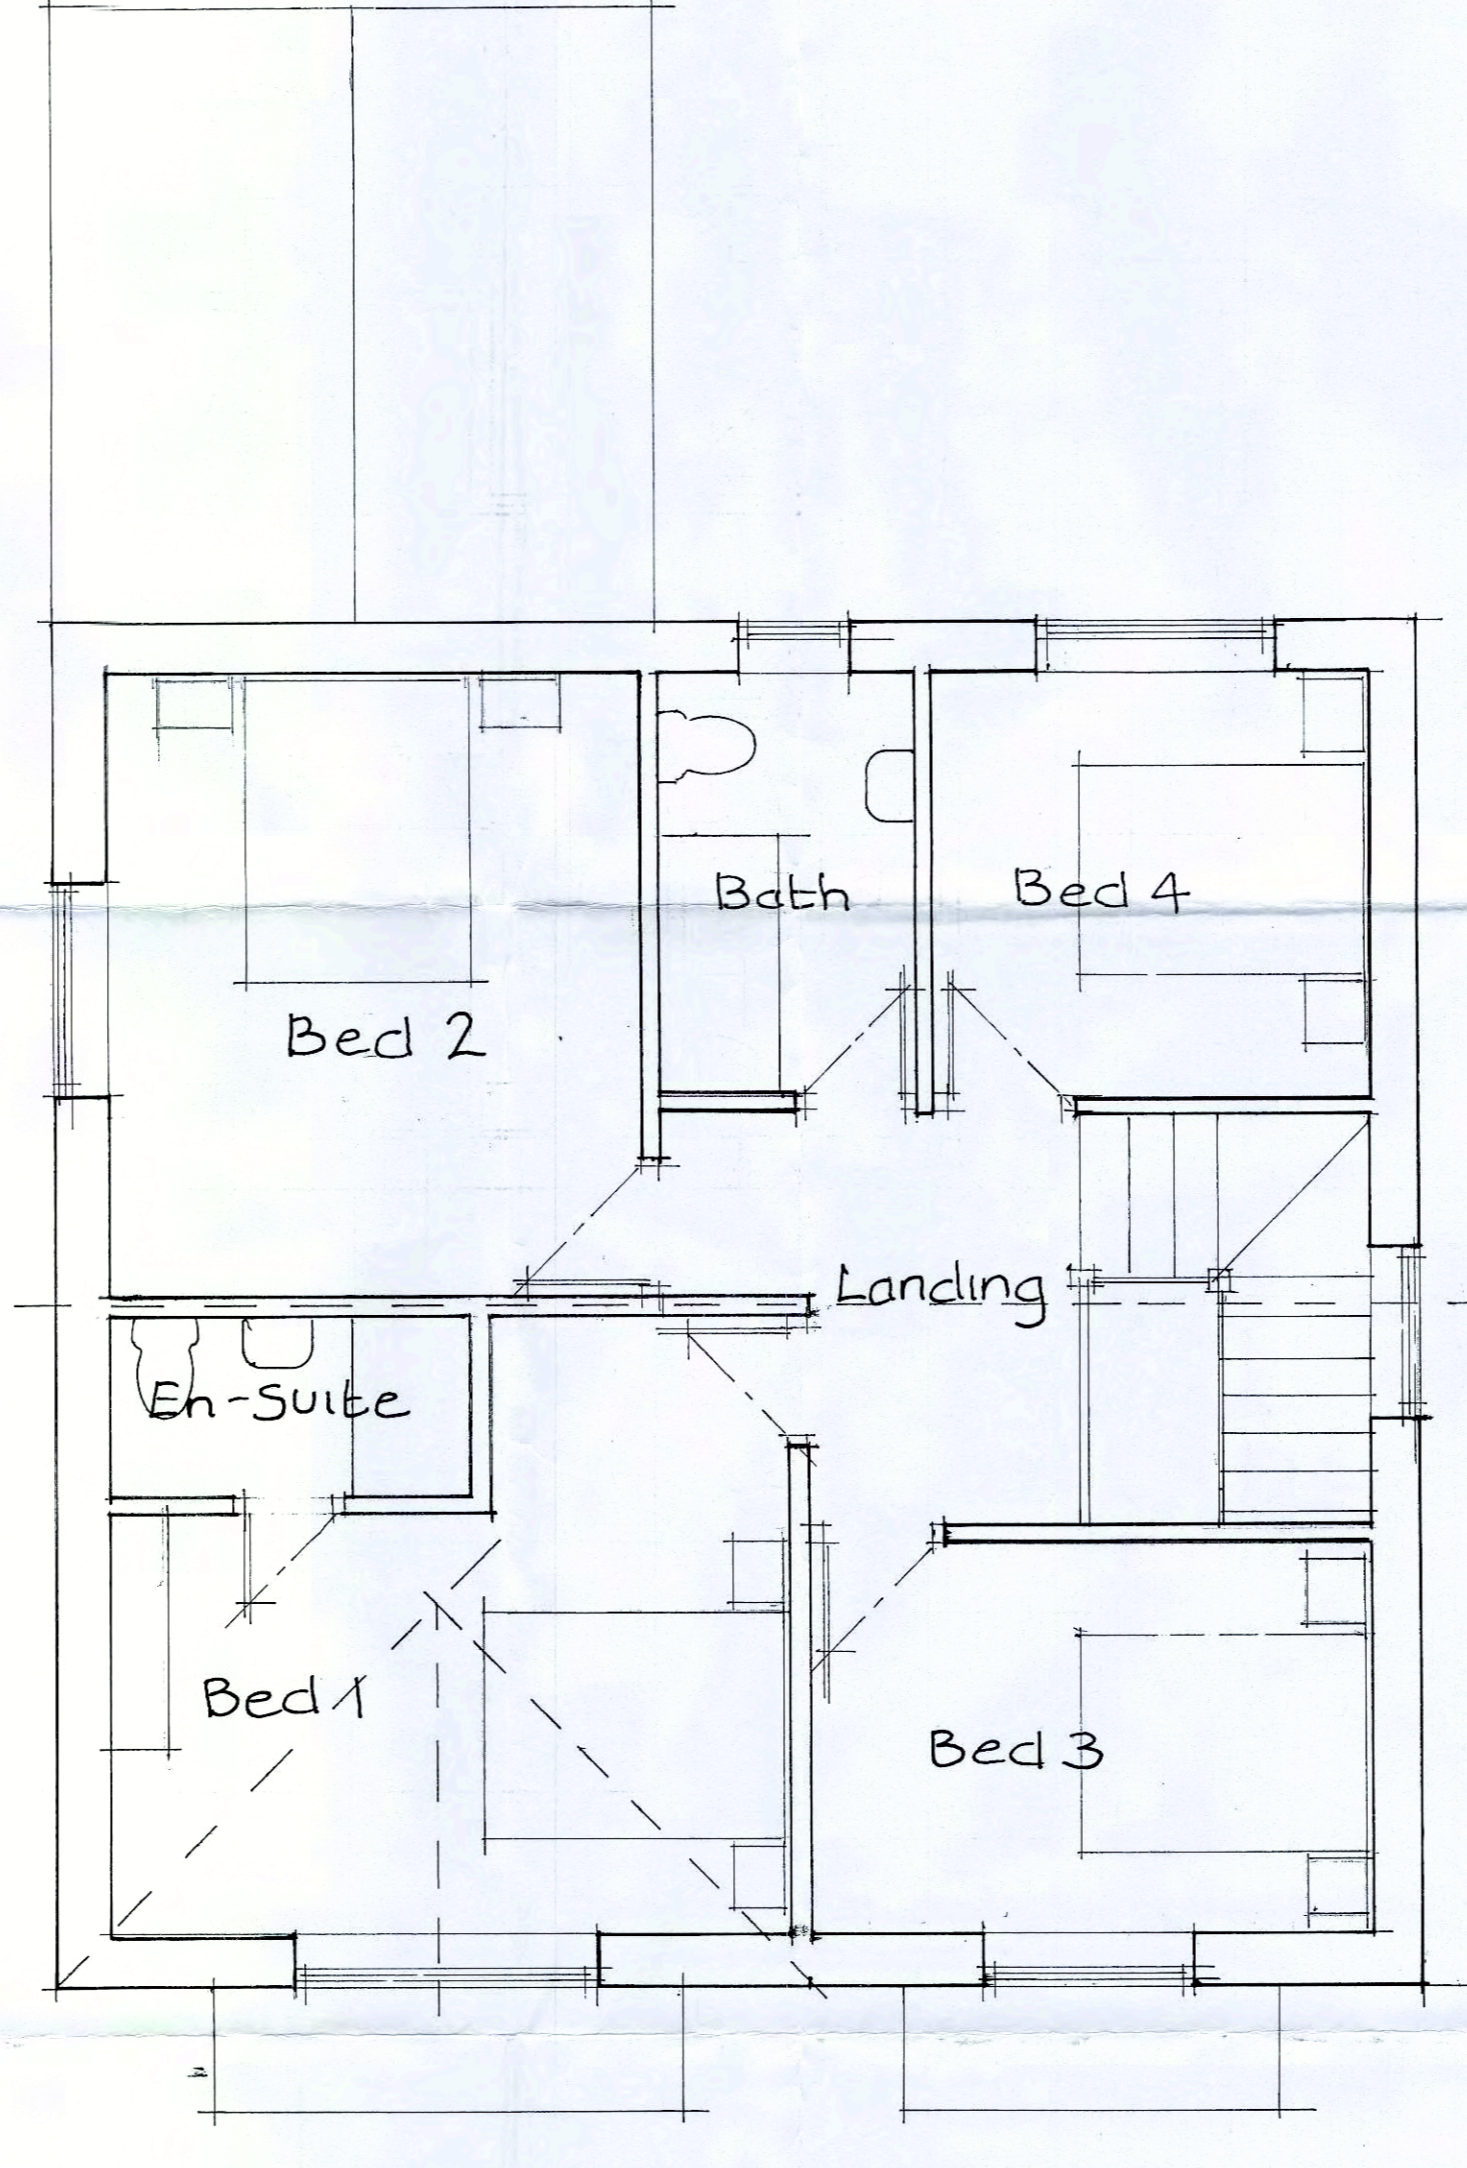

ELEVATIONS

PROPOSED NEW DWELLING AT 4 ECHO HILL, SLEIGHTS, WHITBY

PROPOSED PLANS + ELEVATIONS

**CLOSE, GRANGER, GRAY & WILKIN**  
 BUILDING AND ENGINEERING CONSULTANTS  
 28 MARKET PLACE, GUISBOROUGH, CLEVELAND. TS14 6HF

DRAWN	TRACED	CHECKED	APPROVED	DATE	SCALE
gh				Nov 16	1:50 1:100

DRAWING No. 16/109/01