



NYMNDA
 11 APR 2017

PLAN 1


PROPOSED BUILDING
AT
SELLY HILL FARM
AISLABY
WHITBY
YO21 1SE

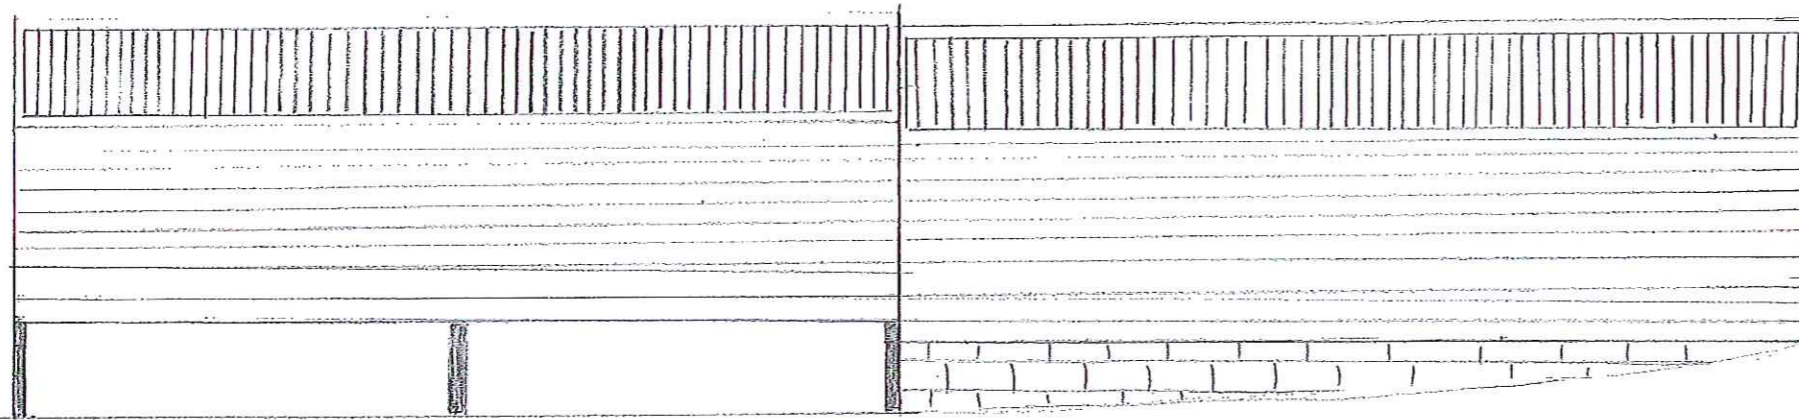


WEST ELEVATION

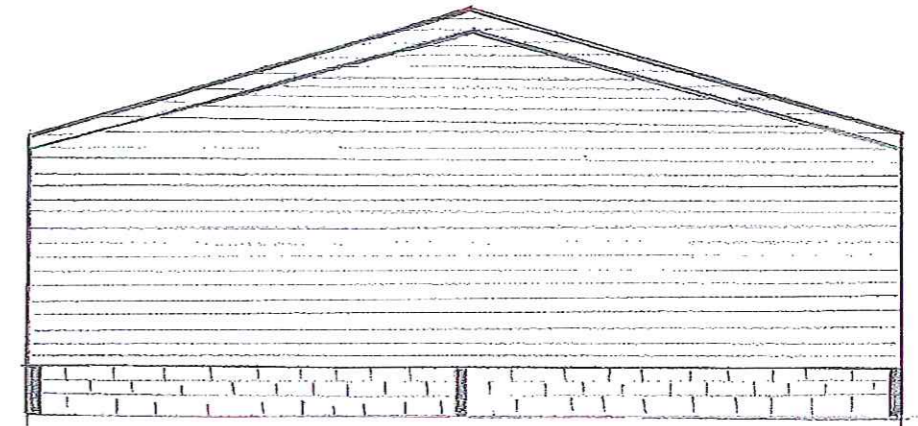

SOUTH ELEVATION

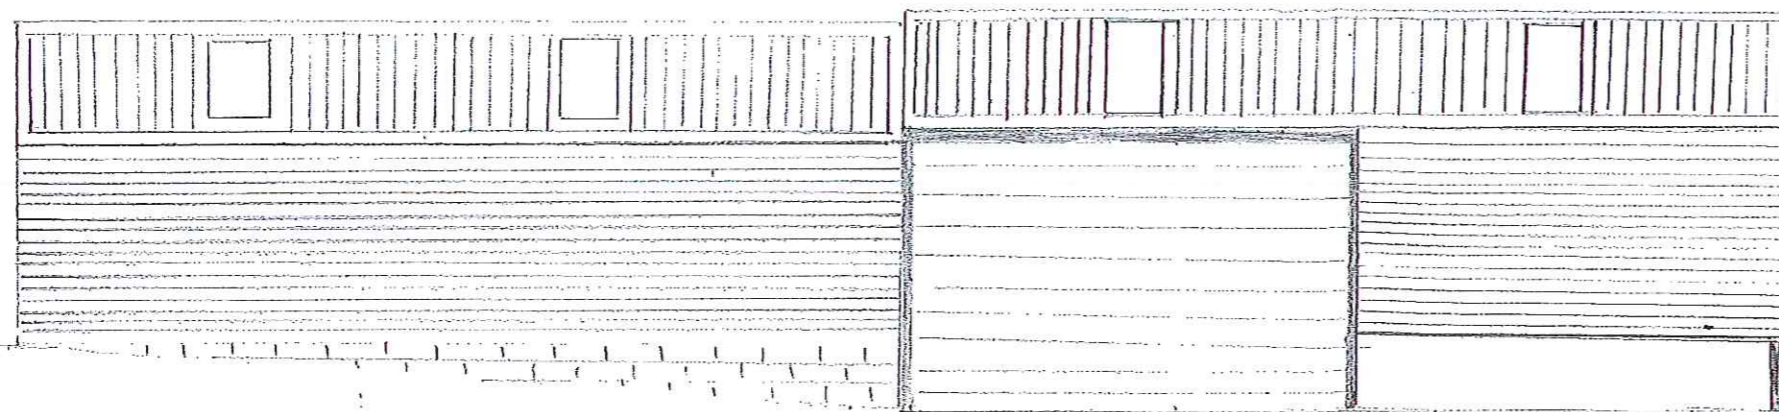

EAST ELEVATION

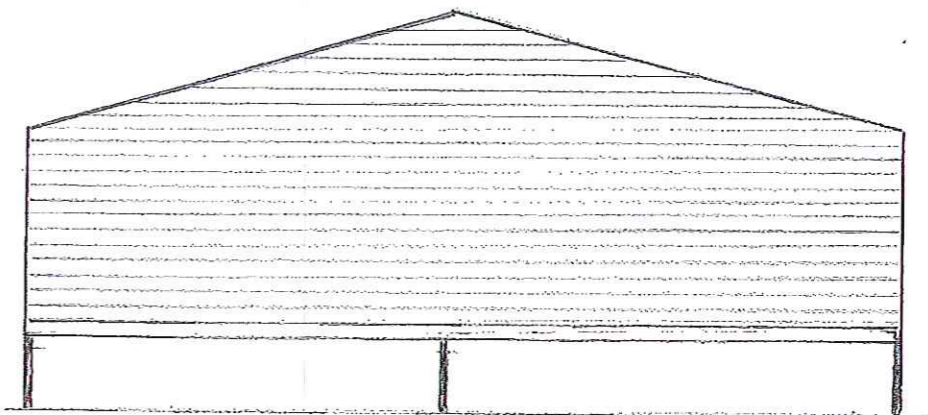

NORTH ELEVATION


NYMNDP
11 APR 2017

SCALE 1:100 at A3

PLAN 2

PROPOSED BUILDING
AT
SELLY HILL FARM
AISLABY
WHITBY
YO21 1SE

EAST

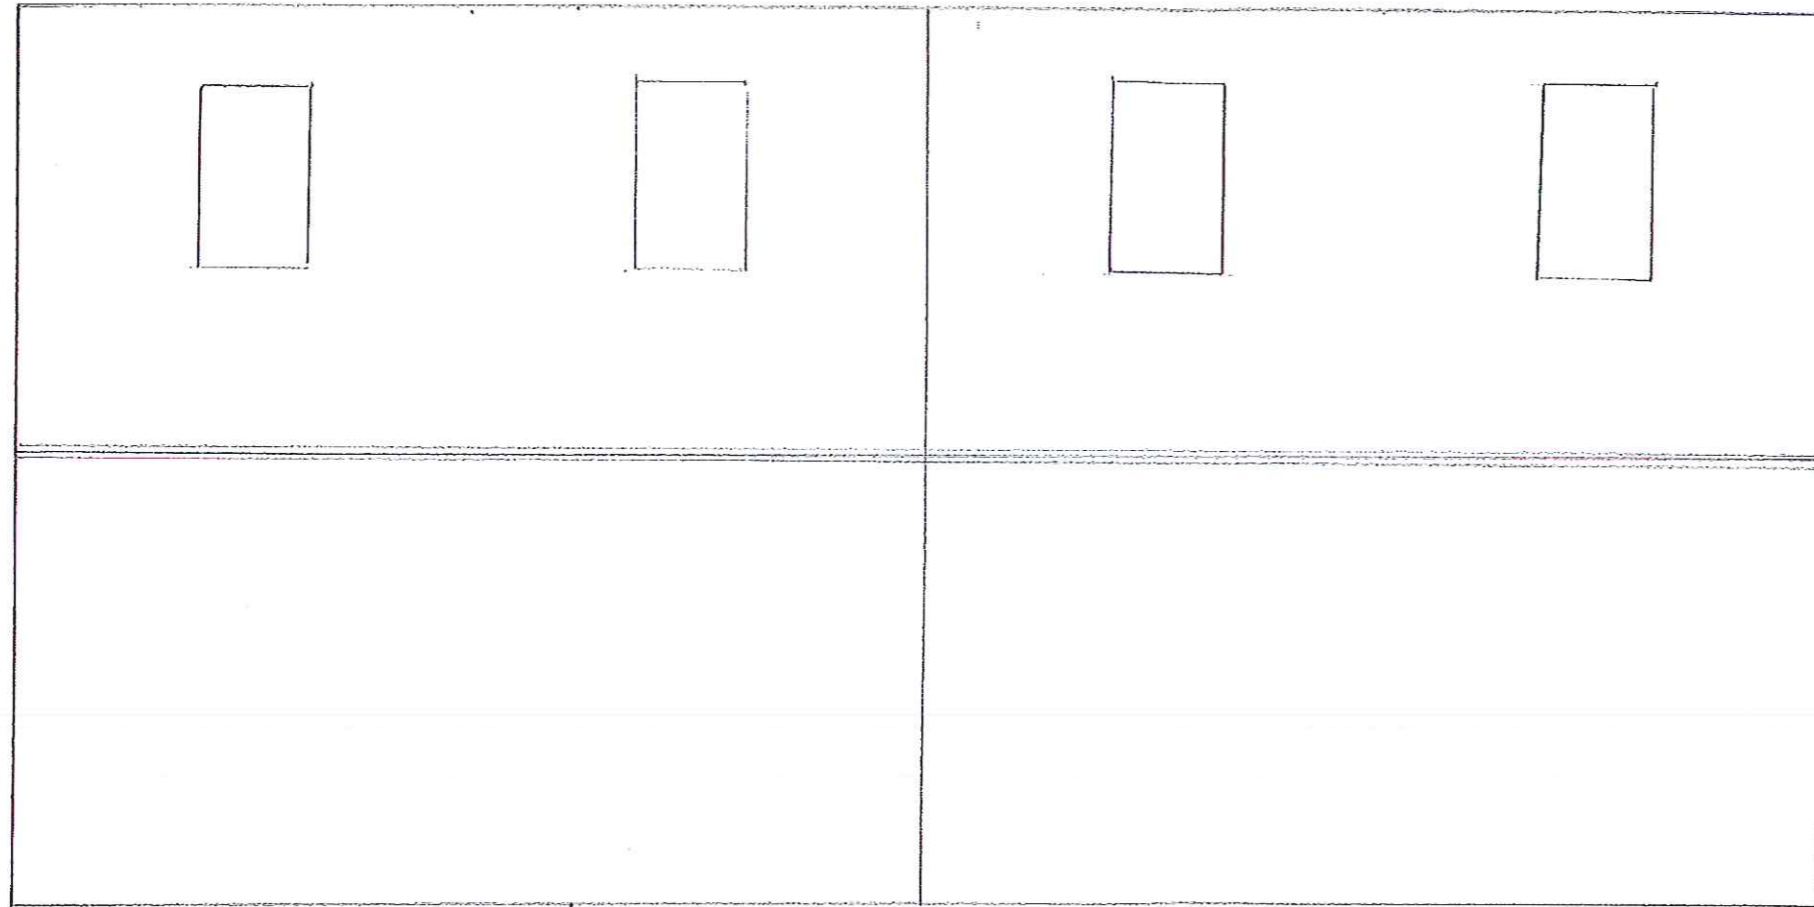

NORTH

SOUTH

WEST

NYMNP
11 APR 2017

SCALE 1:100 at A3