


Do not scale from this drawing, only figured dimensions are to be taken from this drawing.
 The contractor must verify all dimensions on site before commencing any work or shop drawings.
 The contractor must report any discrepancies before commencing work. If this drawing exceeds the quantities taken in any way, the technician is to be informed before work is initiated.
 Work within the construction (design and management) regulations 2015 is not to start until a health & safety plan has been produced. This drawing is copyright and must not be reproduced without consent of BHD Partnership Ltd.

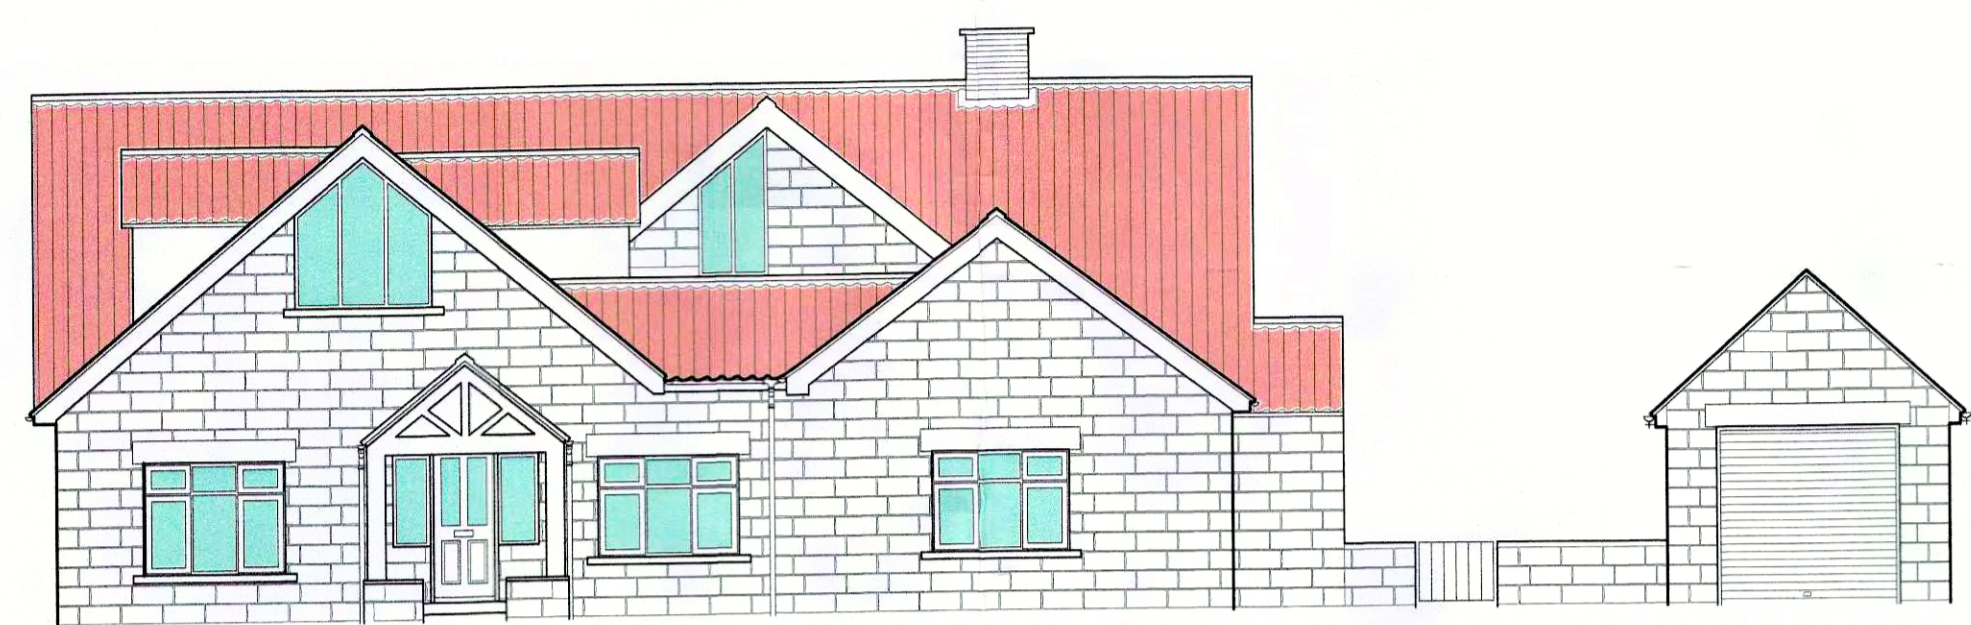


FRONT ELEVATION REMAINS UNALTERED | PROPOSED GARAGE

Proposed Front (North West) Elevation
 Scale: 1:100 @ A1




Folding sliding doors to match existing


Proposed Side (South West) Elevation
 Scale: 1:100 @ A1

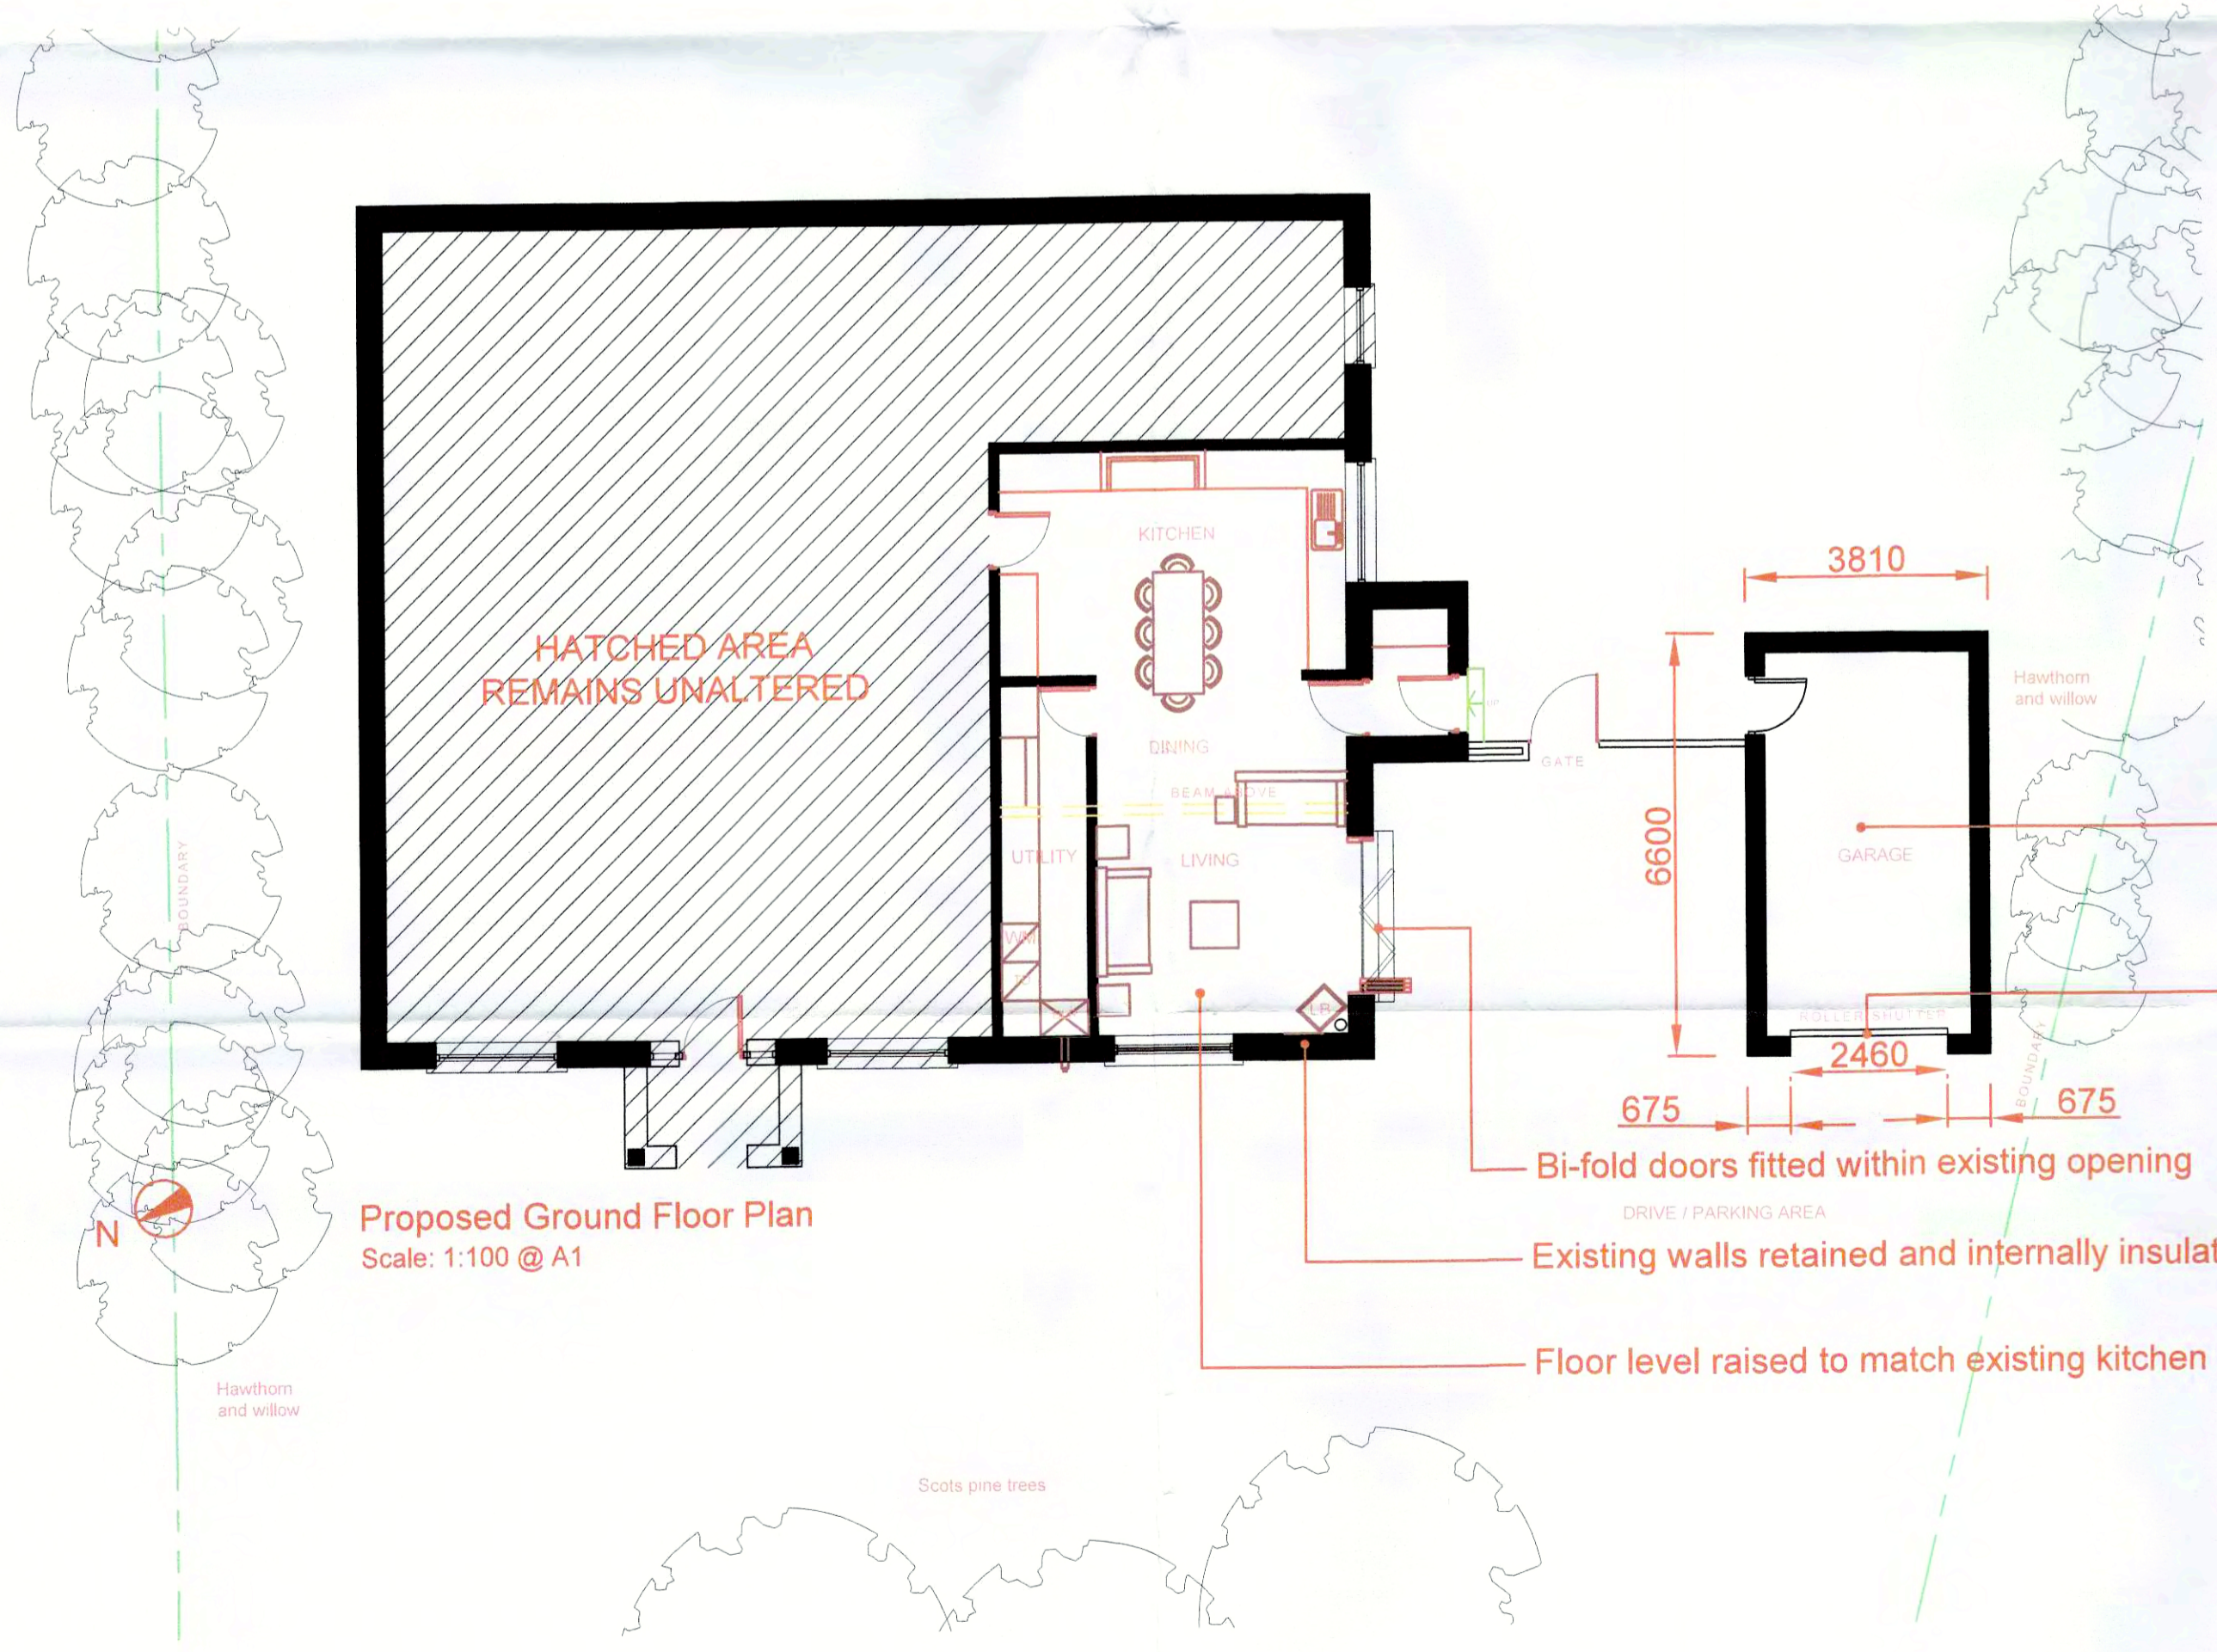


Proposed Ground Floor Plan
 Scale: 1:100 @ A1

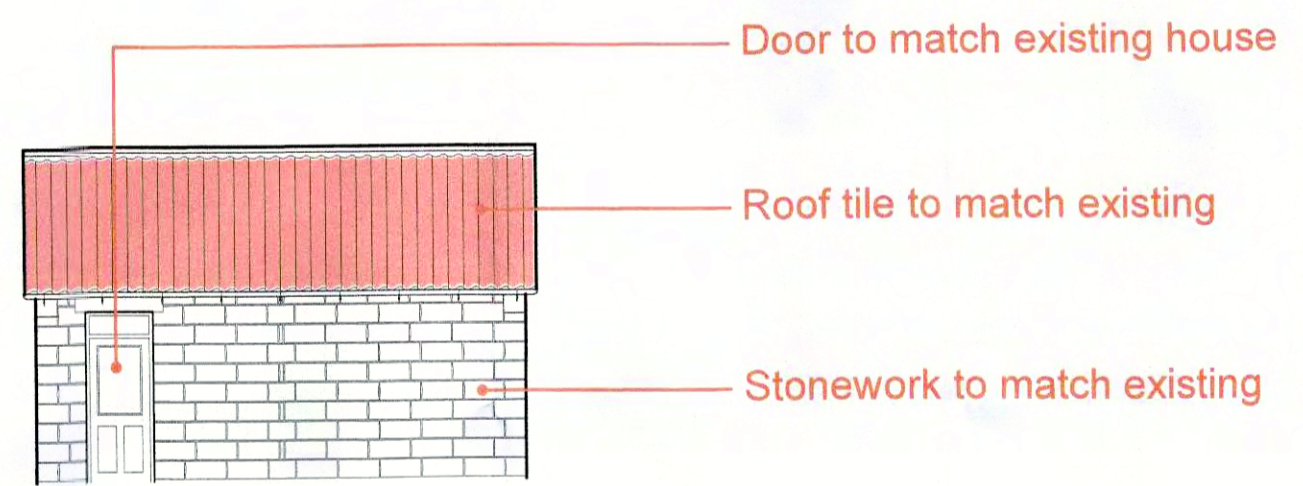

Proposed Garage: North East Elevation:
 Scale: 1:100 @ A1

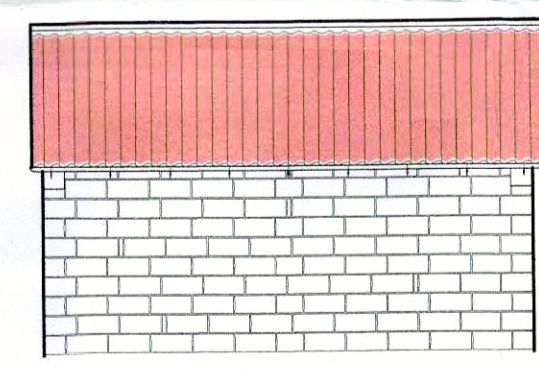

Proposed Garage: South West Elevation:
 Scale: 1:100 @ A1

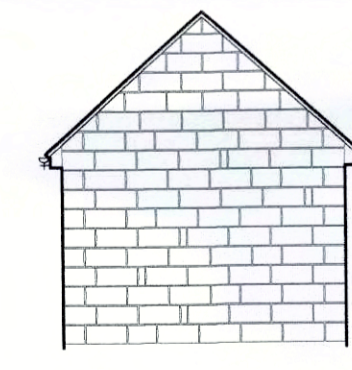

Proposed Garage: South East Elevation:
 Scale: 1:100 @ A1

REV	DATE	BY	AMENDMENT
A	06.04.17	CW	Issued for approval

bhd
 partnership
 Architecture + Engineering

Airy Hill Manor, Waterstead Lane,
 Whitby, N. Yorks. YO21 1QB.

CLIENT: Mr M & Mrs A Jefferies

PROJECT: Abbotsford, Egton, Whitby
 Conversion store to living space

DRAWING: Proposed Floor Plan


and Elevations

DRAWING STATUS: Preliminary

DRAWN: Marie Kay
 CHECKED:

SCALE @ SIZE: 1:100 @ A1
 DATE: 24.03.2017

DRAWING No: D11102-03
 REV: A

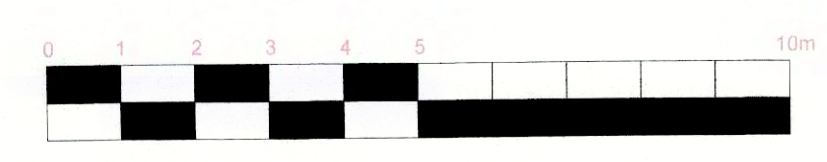


Do not scale from this drawing, only figured dimensions are to be taken from this drawing.
 The contractor must verify all dimensions on site before commencing any work or shop drawings.
 The contractor must report any discrepancies before commencing work. If this drawing exceeds the quantities taken in any way, the technician is to be informed before work is initiated.
 Work within the construction (design and management) regulations 2015 is not to start until a health & safety plan has been produced. This drawing is copyright and must not be reproduced without consent of BHD Partnership Ltd.




Existing Front (North West) Elevation
 Scale: 1:100 @ A1



Existing Side (South West) Elevation
 Scale: 1:100 @ A1

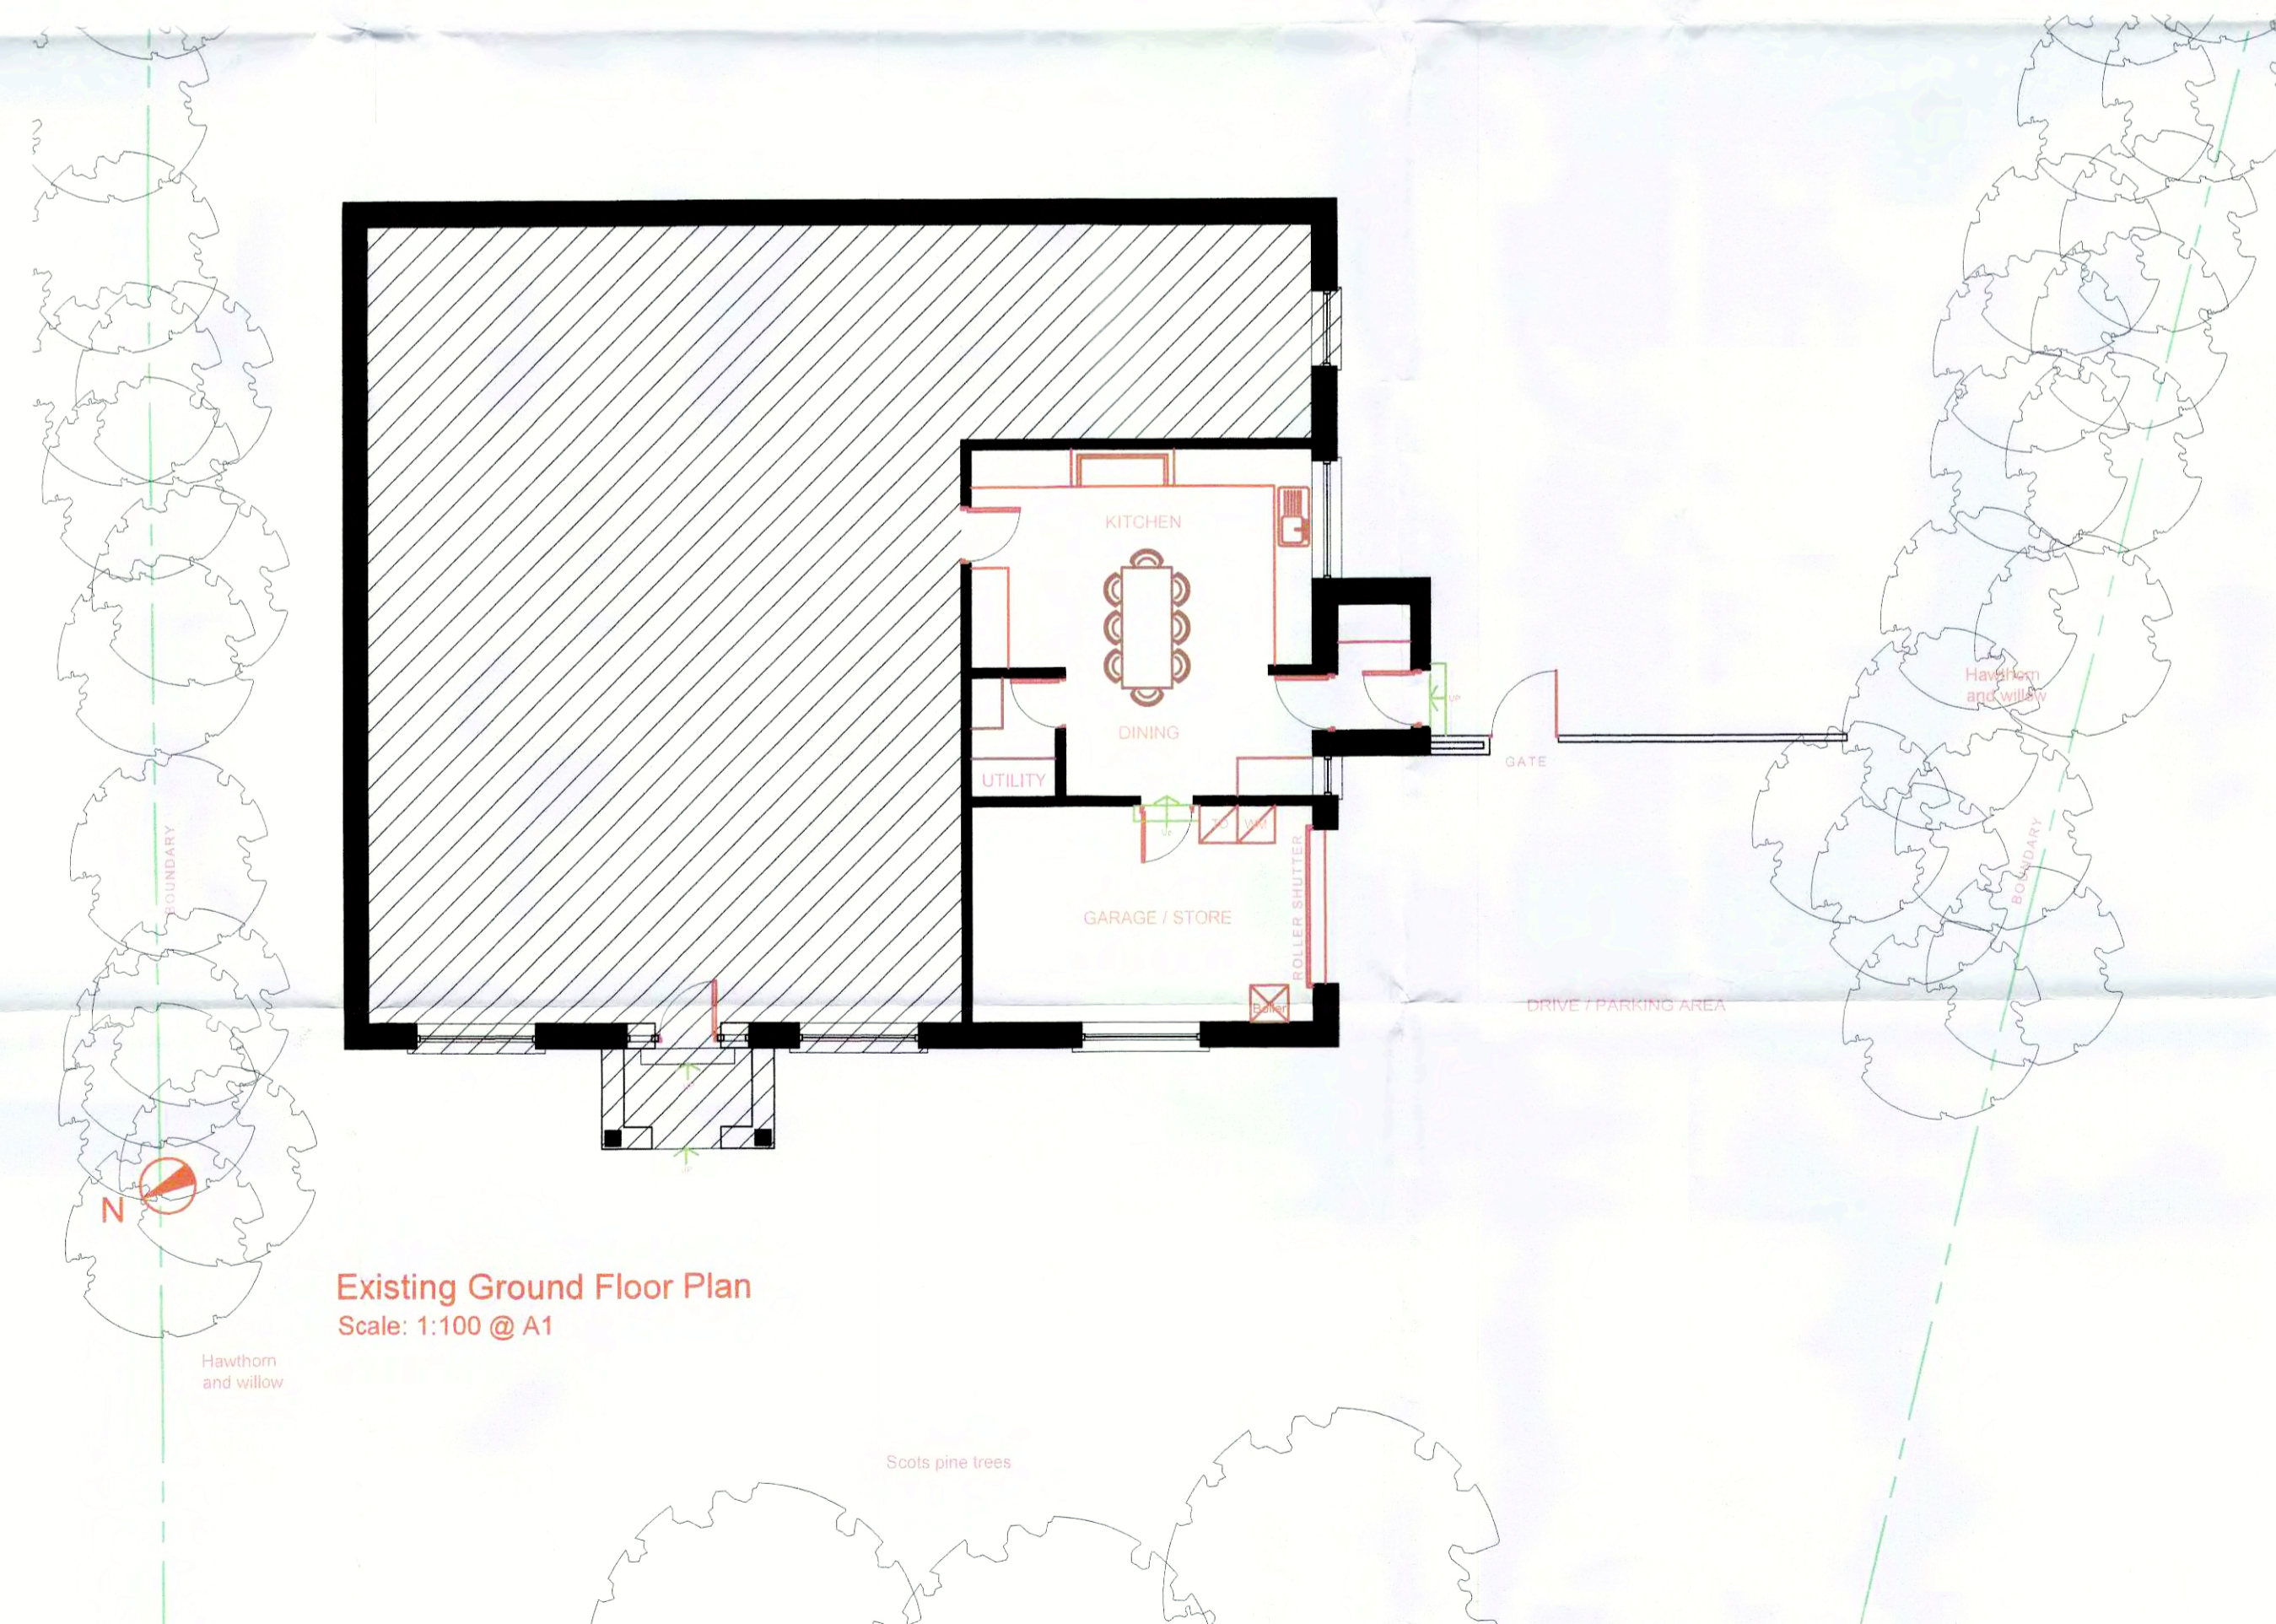

Existing Ground Floor Plan
 Scale: 1:100 @ A1

 

REV	DATE	BY	AMENDMENT
A	06.04.17	CW	Issued for approval

bhd
 partnership
 Architecture + Engineering

Airy Hill Manor, Waterstead Lane,
 Whitby, N. Yorks. YO21 1QB.

CLIENT: Mr M & Mrs A Jefferies
 PROJECT: Abbotsford, Egton, Whitby
 Conversion store to living space

Drawing: Existing Floor Plan and Elevations	
DRAWING STATUS: Preliminary	CHECKED:
DRAWN: Marie Kay	DATE: 24.03.2017
SCALE @ SIZE: 1:100 @ A1	REV: A
DRAWING No: D11102-02	

11 APR 2017