




### Site Plan

Scale 1:2500

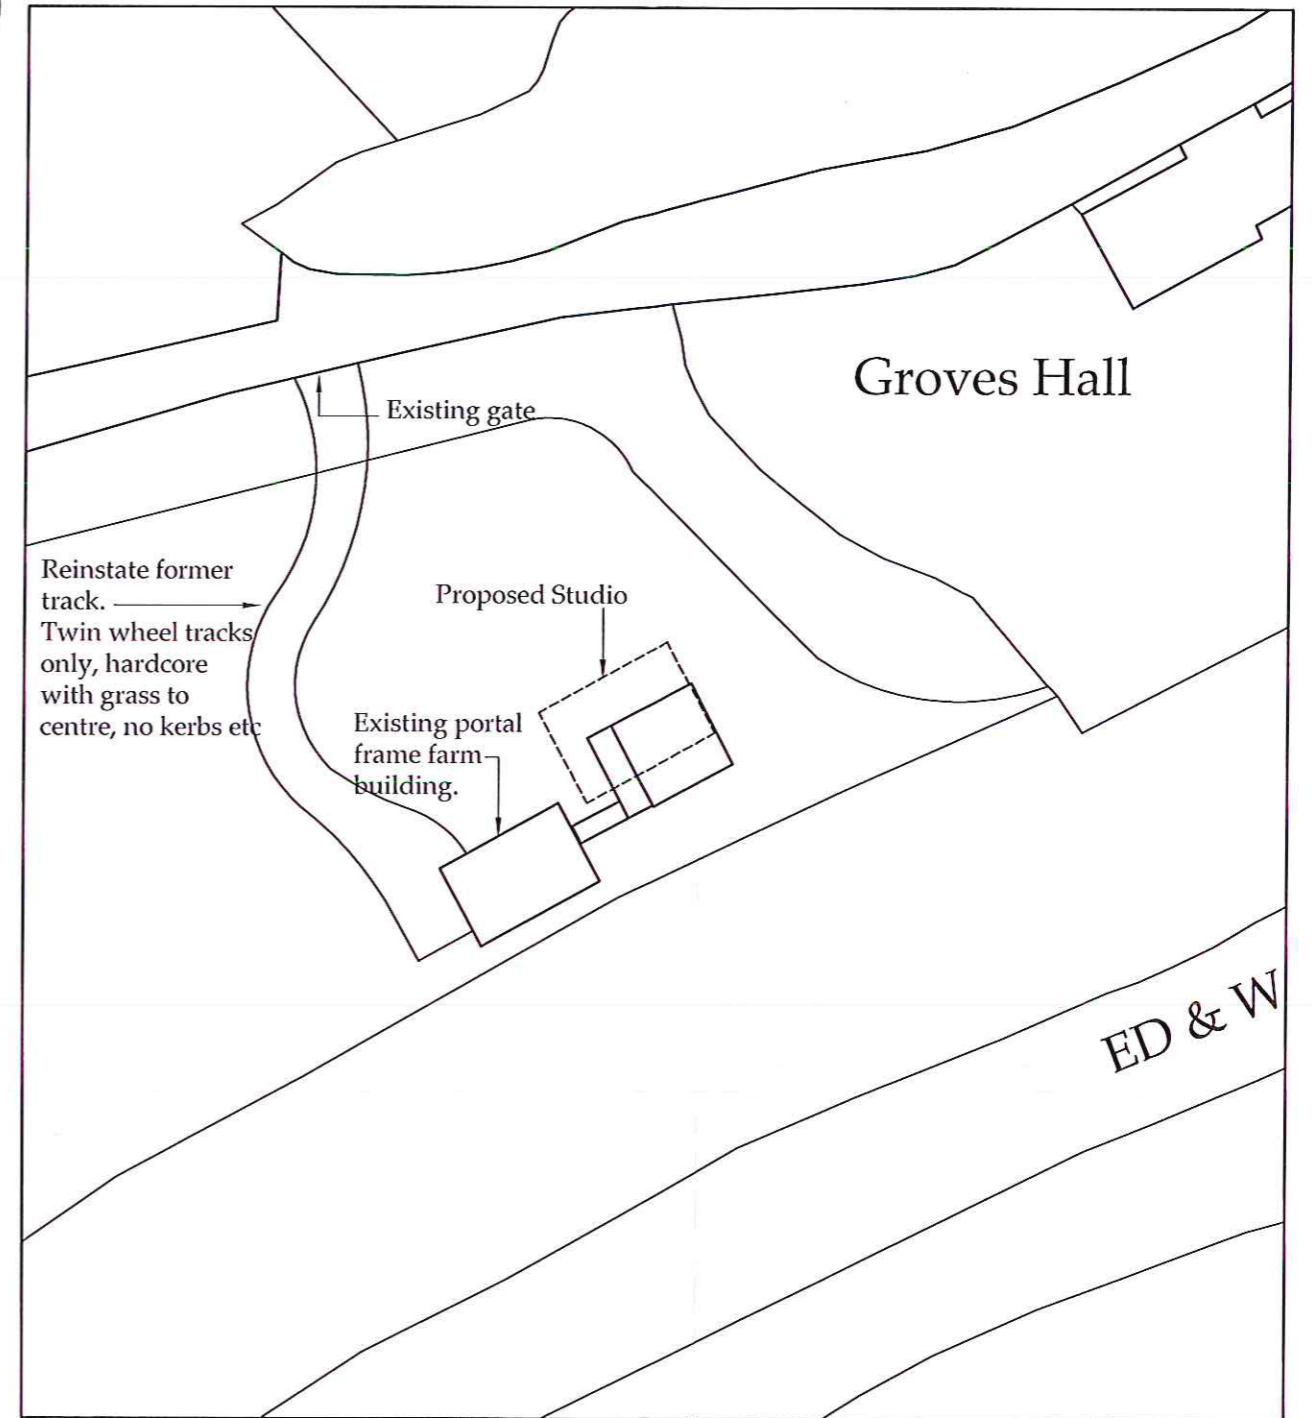

### Block Plan

Scale 1:500

Ordnance Survey Licence No. 100002562

**b h d partnership**

Airy Hill Manor, Whitby, North Yorkshire, UK, YO21 1QB.

www.bhdpartnership.com

DO NOT SCALE from this drawing. Only figured dimensions are to be taken from this drawing.  
 The Contractor must verify all dimensions on site before commencing any work or shop drawings.  
 The Contractor must report any discrepancies before commencing work. If this drawing exceeds the quantities taken in any way, the Technician is to be informed before work is initiated.  
 Work within The Construction (Design and Management) Regulations 2015 is not to start until a Health & Safety Plan has been produced. This drawing is Copyright and must not be reproduced without consent of BHD Partnership Ltd

REV	DATE	BY	AMENDMENT	CHKD	APVD
C	18/04/17	nid	Red line and track note		
B	15/11/16	CE	Track added	NID	
A	11/10/16	CE	Issued for approval		

CLIENT:  
**Mr C O'Connor &  
 Ms N Solomons**

PROJECT:  
**Groves Hall  
 Woodlands, Sleights**

A3 DRN: C Eynon DATE: 11/10/16  
 SCALE: As shown ISSUE: Preliminary

DRAWING TITLE:

**Site Plan  
 and  
 Block Plan**

DRAWING NR:  
**D11042-01**

REV:  
**C**

