




FRONT ELEVATION

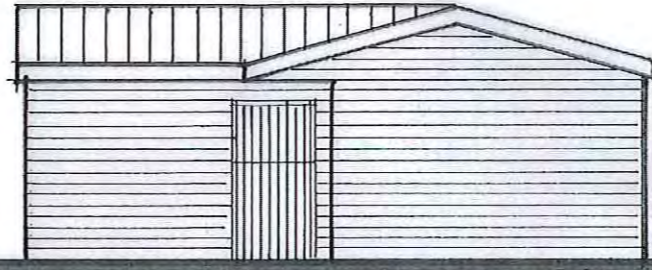





SIDE ELEVATION.

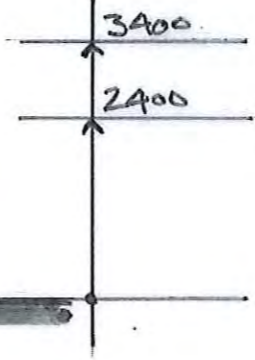

REAR ELEVATION

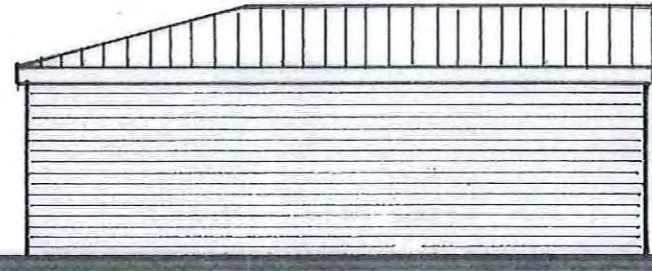


SIDE ELEVATION.

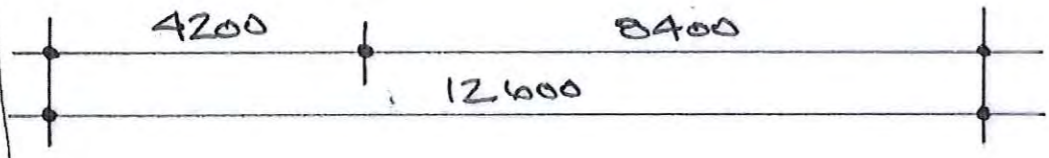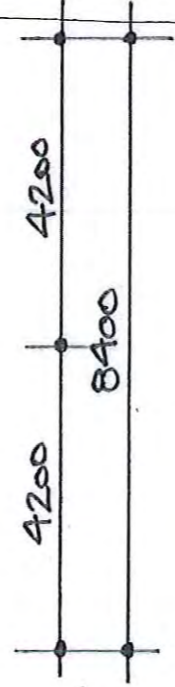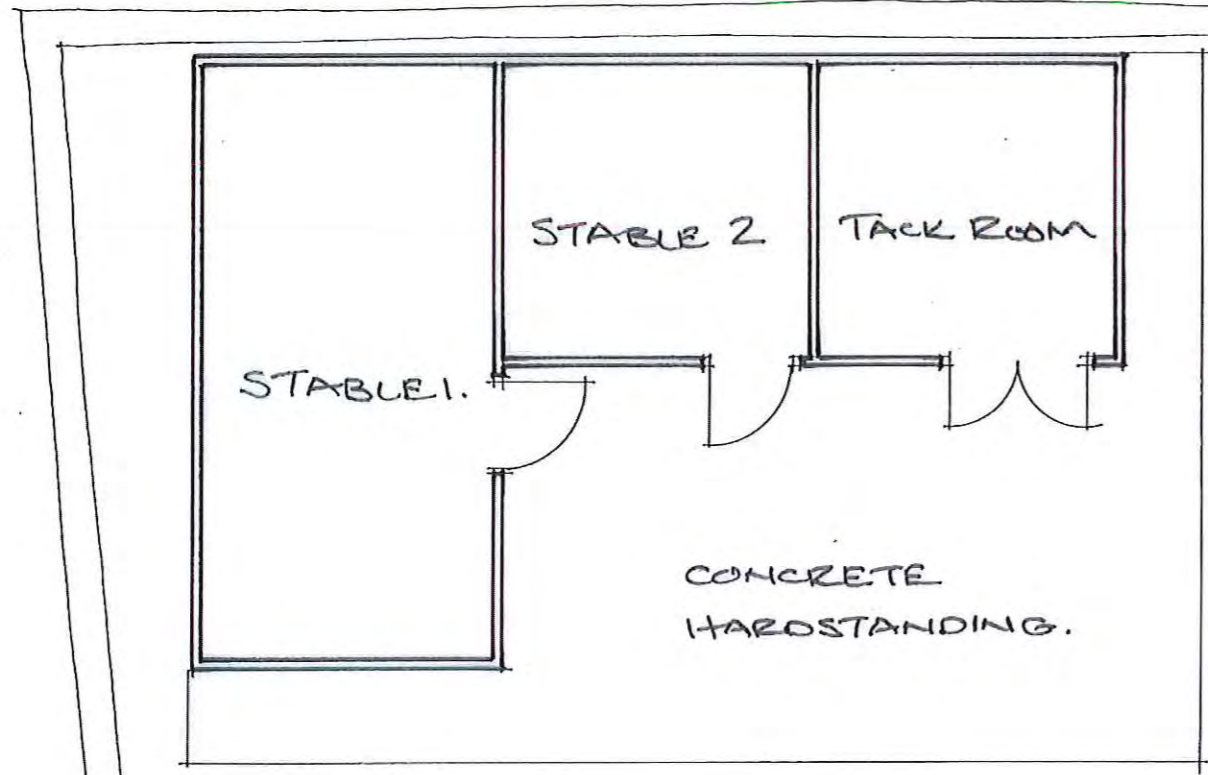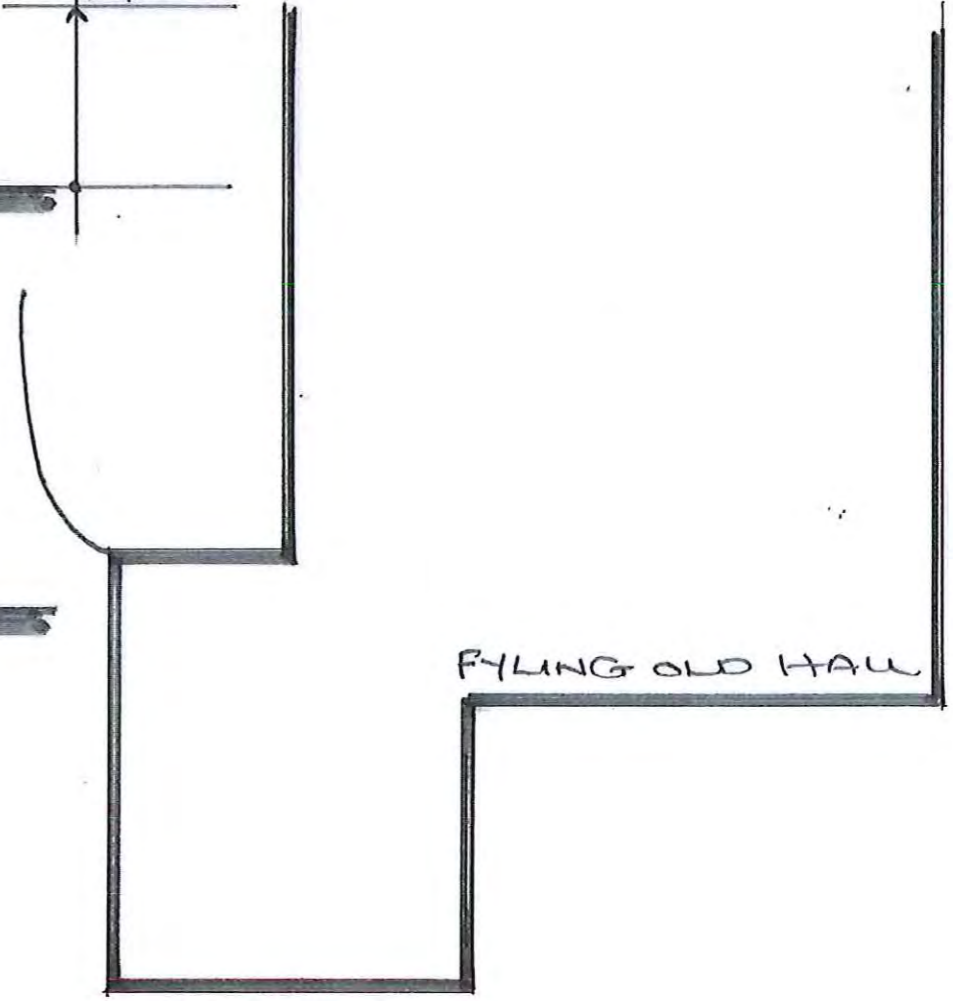


FYLING OLD HALL,
FYLINGDALES, WHITBY,
YO22 4QG

20 APR 2017

PROPOSED STABLES
SCALE 1:100 @ A3 MARCH 2017
DRAWING No FOH/17/001

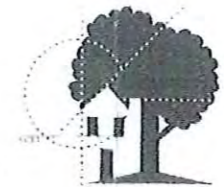

R T DESIGN
Architectural and Surveying Services
304 Valley Mill, Cottonfields, Eagley,
Bolton. BL7 9DY

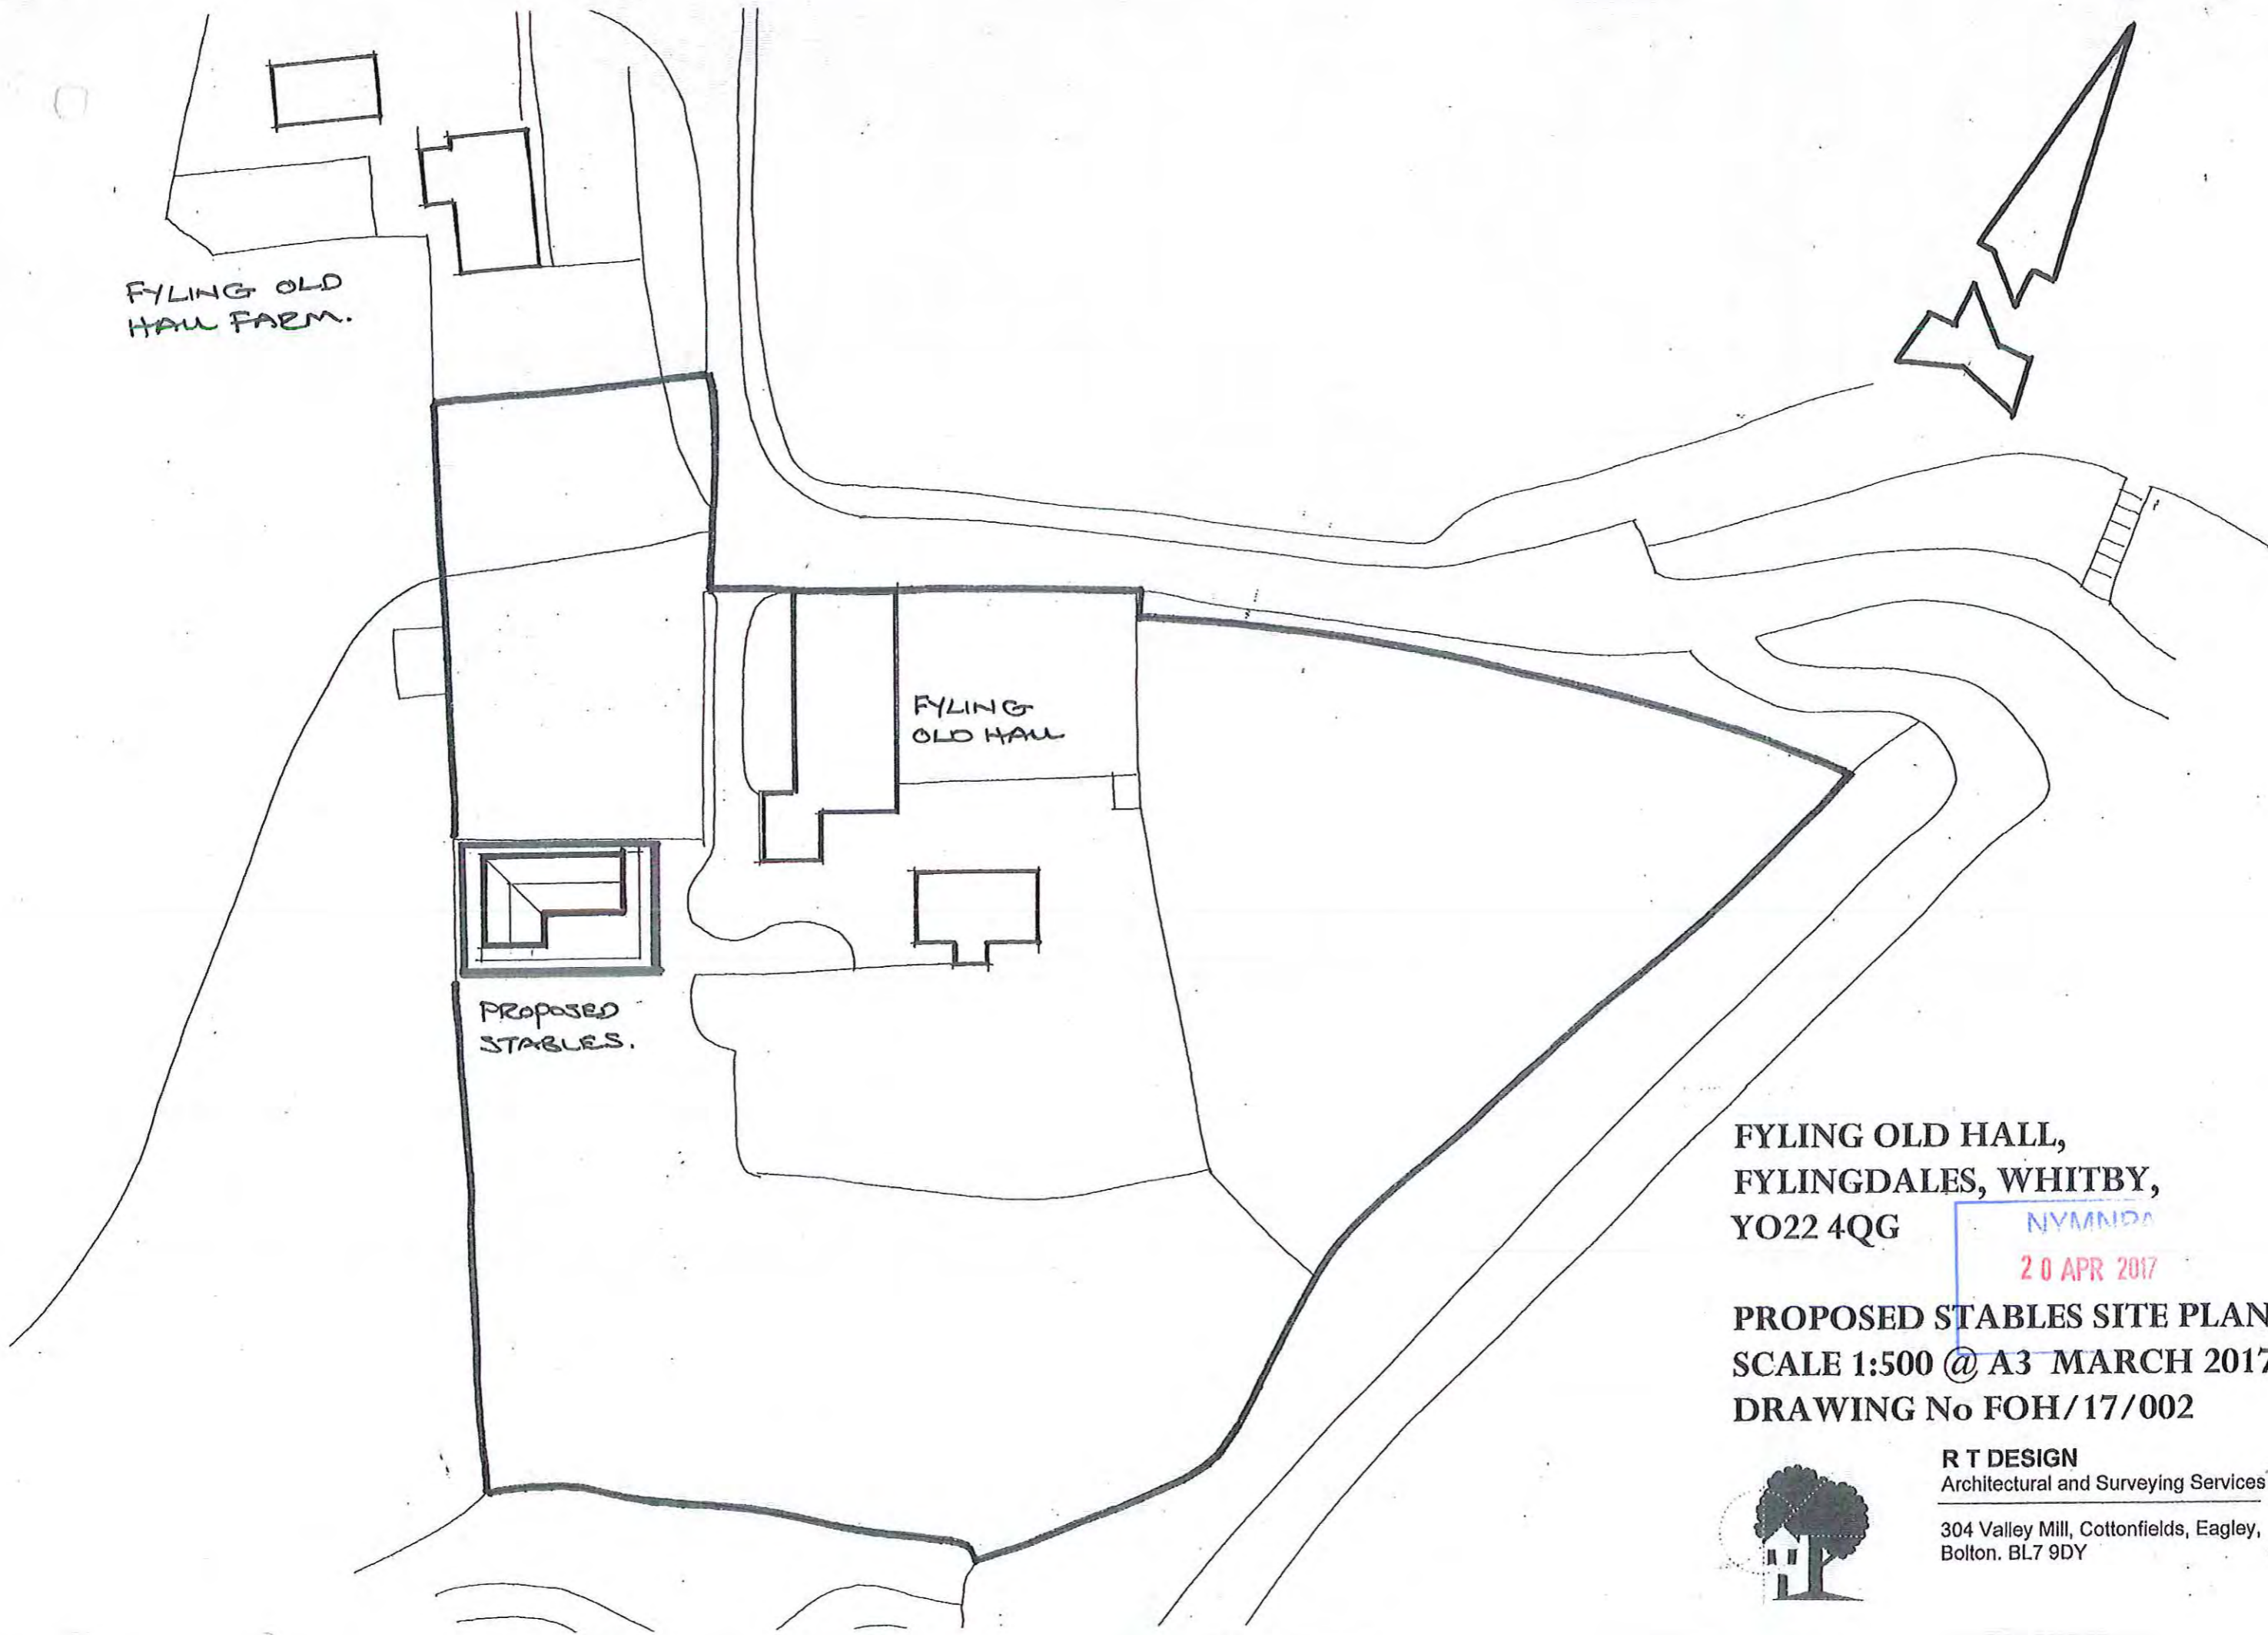

FYLING OLD HALL FARM.

FYLING OLD HALL

PROPOSED STABLES.

FYLING OLD HALL,
FYLINGDALES, WHITBY,
YO22 4QG

NYMMDA
20 APR 2017

PROPOSED STABLES SITE PLAN
SCALE 1:500 @ A3 MARCH 2017
DRAWING No FOH/17/002



R T DESIGN
Architectural and Surveying Services
304 Valley Mill, Cottonfields, Eagley,
Bolton. BL7 9DY