

Do not scale from this drawing, only figured dimensions are to be taken from this drawing.
 The contractor must verify all dimensions on site before commencing any work or shop drawings.
 The contractor must report any discrepancies before commencing work. If this drawing exceeds the quantities taken in any way, the technician is to be informed before work is initiated.
 Work within the construction (design and management) regulations 2015 is not to start until a health & safety plan has been produced. This drawing is copyright and must not be reproduced without consent of BHD Partnership Ltd.

NYMNP
 28 APR 2017



Existing Front Elevation
 Scale 1:50



Existing Side Elevation
 Scale 1:50



Existing Rear Elevation
 Scale 1:50



Existing Side Elevation
 Scale 1:50


A	27/09/16	CE	Issued for Approval
REV	DATE	BY	AMENDMENT

bhd
 partnership
 Architecture + Engineering
 Airy Hill Manor, Waterstead Lane,
 Whitby, N. Yorks. YO21 1QB.


CLIENT: Mr & Mrs Martin
 PROJECT: Orchard House Newholm
 Drawing: Existing Elevations

DRAWING STATUS: Preliminary
 DRAWN: C Eynon CHECKED: N I Duffield
 SCALE & SIZE: 1:50 @ A1 DATE: 27/09/16
 DRAWING No: D11048-03 REV: A


Do not scale from this drawing, only figured dimensions are to be taken from this drawing.
 The contractor must verify all dimensions on site before commencing any work or shop drawings.
 The contractor must report any discrepancies before commencing work. If this drawing exceeds the quantities taken in any way, the technician is to be informed before work is initiated.
 Work within the construction (design and management) regulations 2015 is not to start until a health & safety plan has been produced. This drawing is copyright and must not be reproduced without consent of BHD Partnership Ltd.

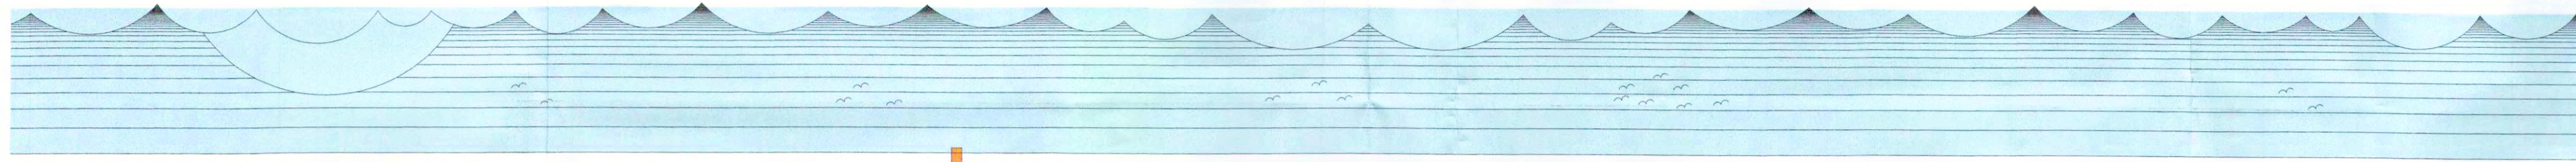

Proposed Front Elevation - WEST
 Scale 1:100

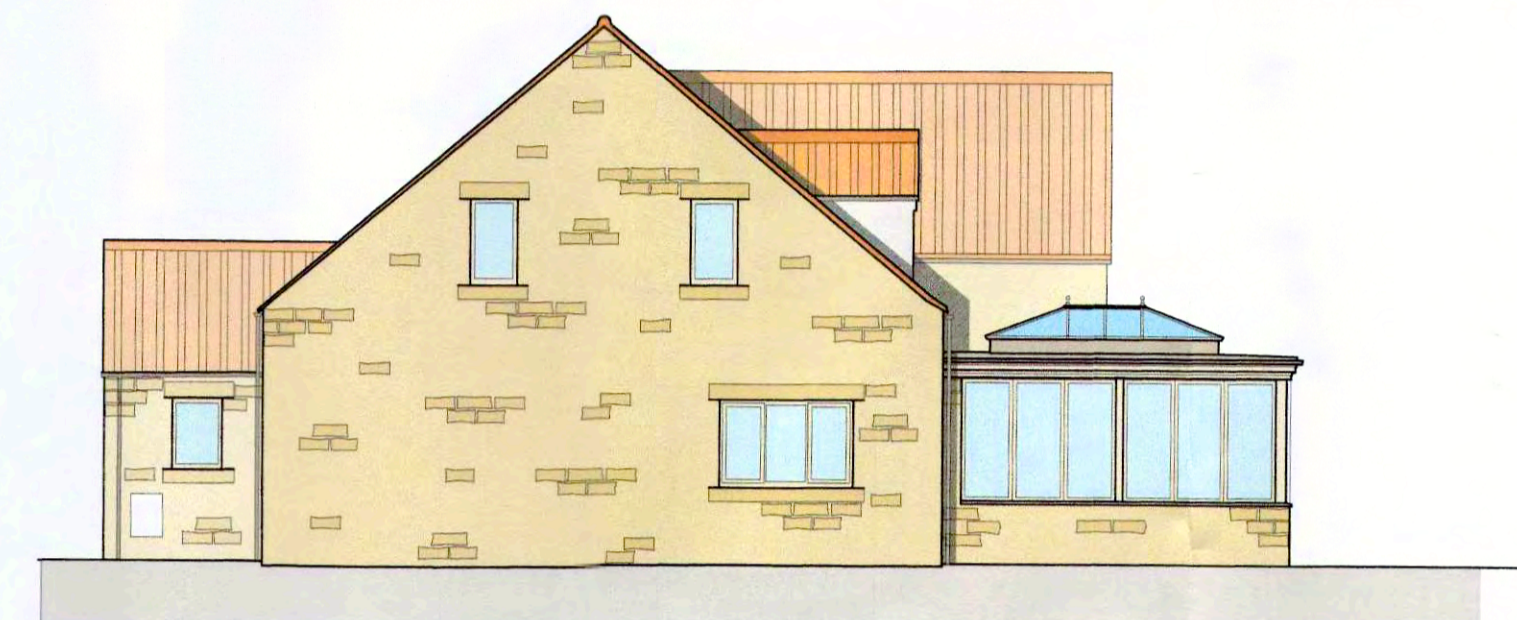

Proposed Side Elevation - NORTH
 Scale 1:100

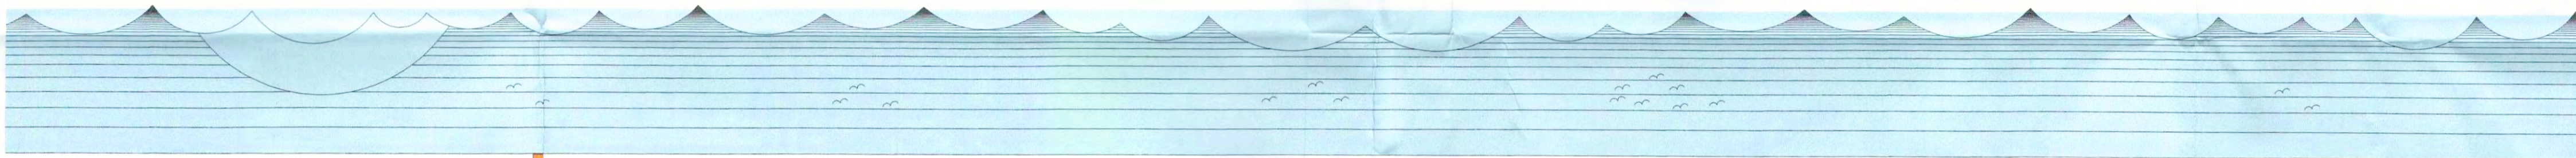

Proposed Rear Elevation - EAST
 Scale 1:100



Proposed Side Elevation - SOUTH
 Scale 1:100

NYMNP
 28 APR 2017

Drawing for planning and client consideration only.

D	27/04/17	CE	Garden room reduced
C	21/03/17	CE	Amended to suit clients
B	13/03/17	CE	Amended to suit client
A	09/10/16	CE	Issued for Approval

REV	DATE	BY	AMENDMENT
-----	------	----	-----------

bhd
 partnership
 Architecture + Engineering
 Airy Hill Manor, Waterstead Lane,
 Whitby, N. Yorks. YO21 1QB

CLIENT: Mr & Mrs Martin

PROJECT: Orchard House Newholm

Drawings: Proposed Elevations Option 3

DRAWING STATUS: Preliminary

DRAWN: C Eynon CHECKED: N I Duffield

SCALE @ SIZE: 1:100 @ A1 DATE: 27/09/16

DRAWING No: D11048-09 REV: D