



Do not scale from this drawing, only figured dimensions are to be taken from this drawing.
 The contractor must verify all dimensions on site before commencing any work or shop drawings.
 The contractor must report any discrepancies before commencing work. If this drawing exceeds the quantities taken in any way, the technician is to be informed before work is initiated.
 Work within the construction (design and management) regulations 2015 is not to start until a health & safety plan has been produced. This drawing is copyright and must not be reproduced without consent of BHD Partnership Ltd.

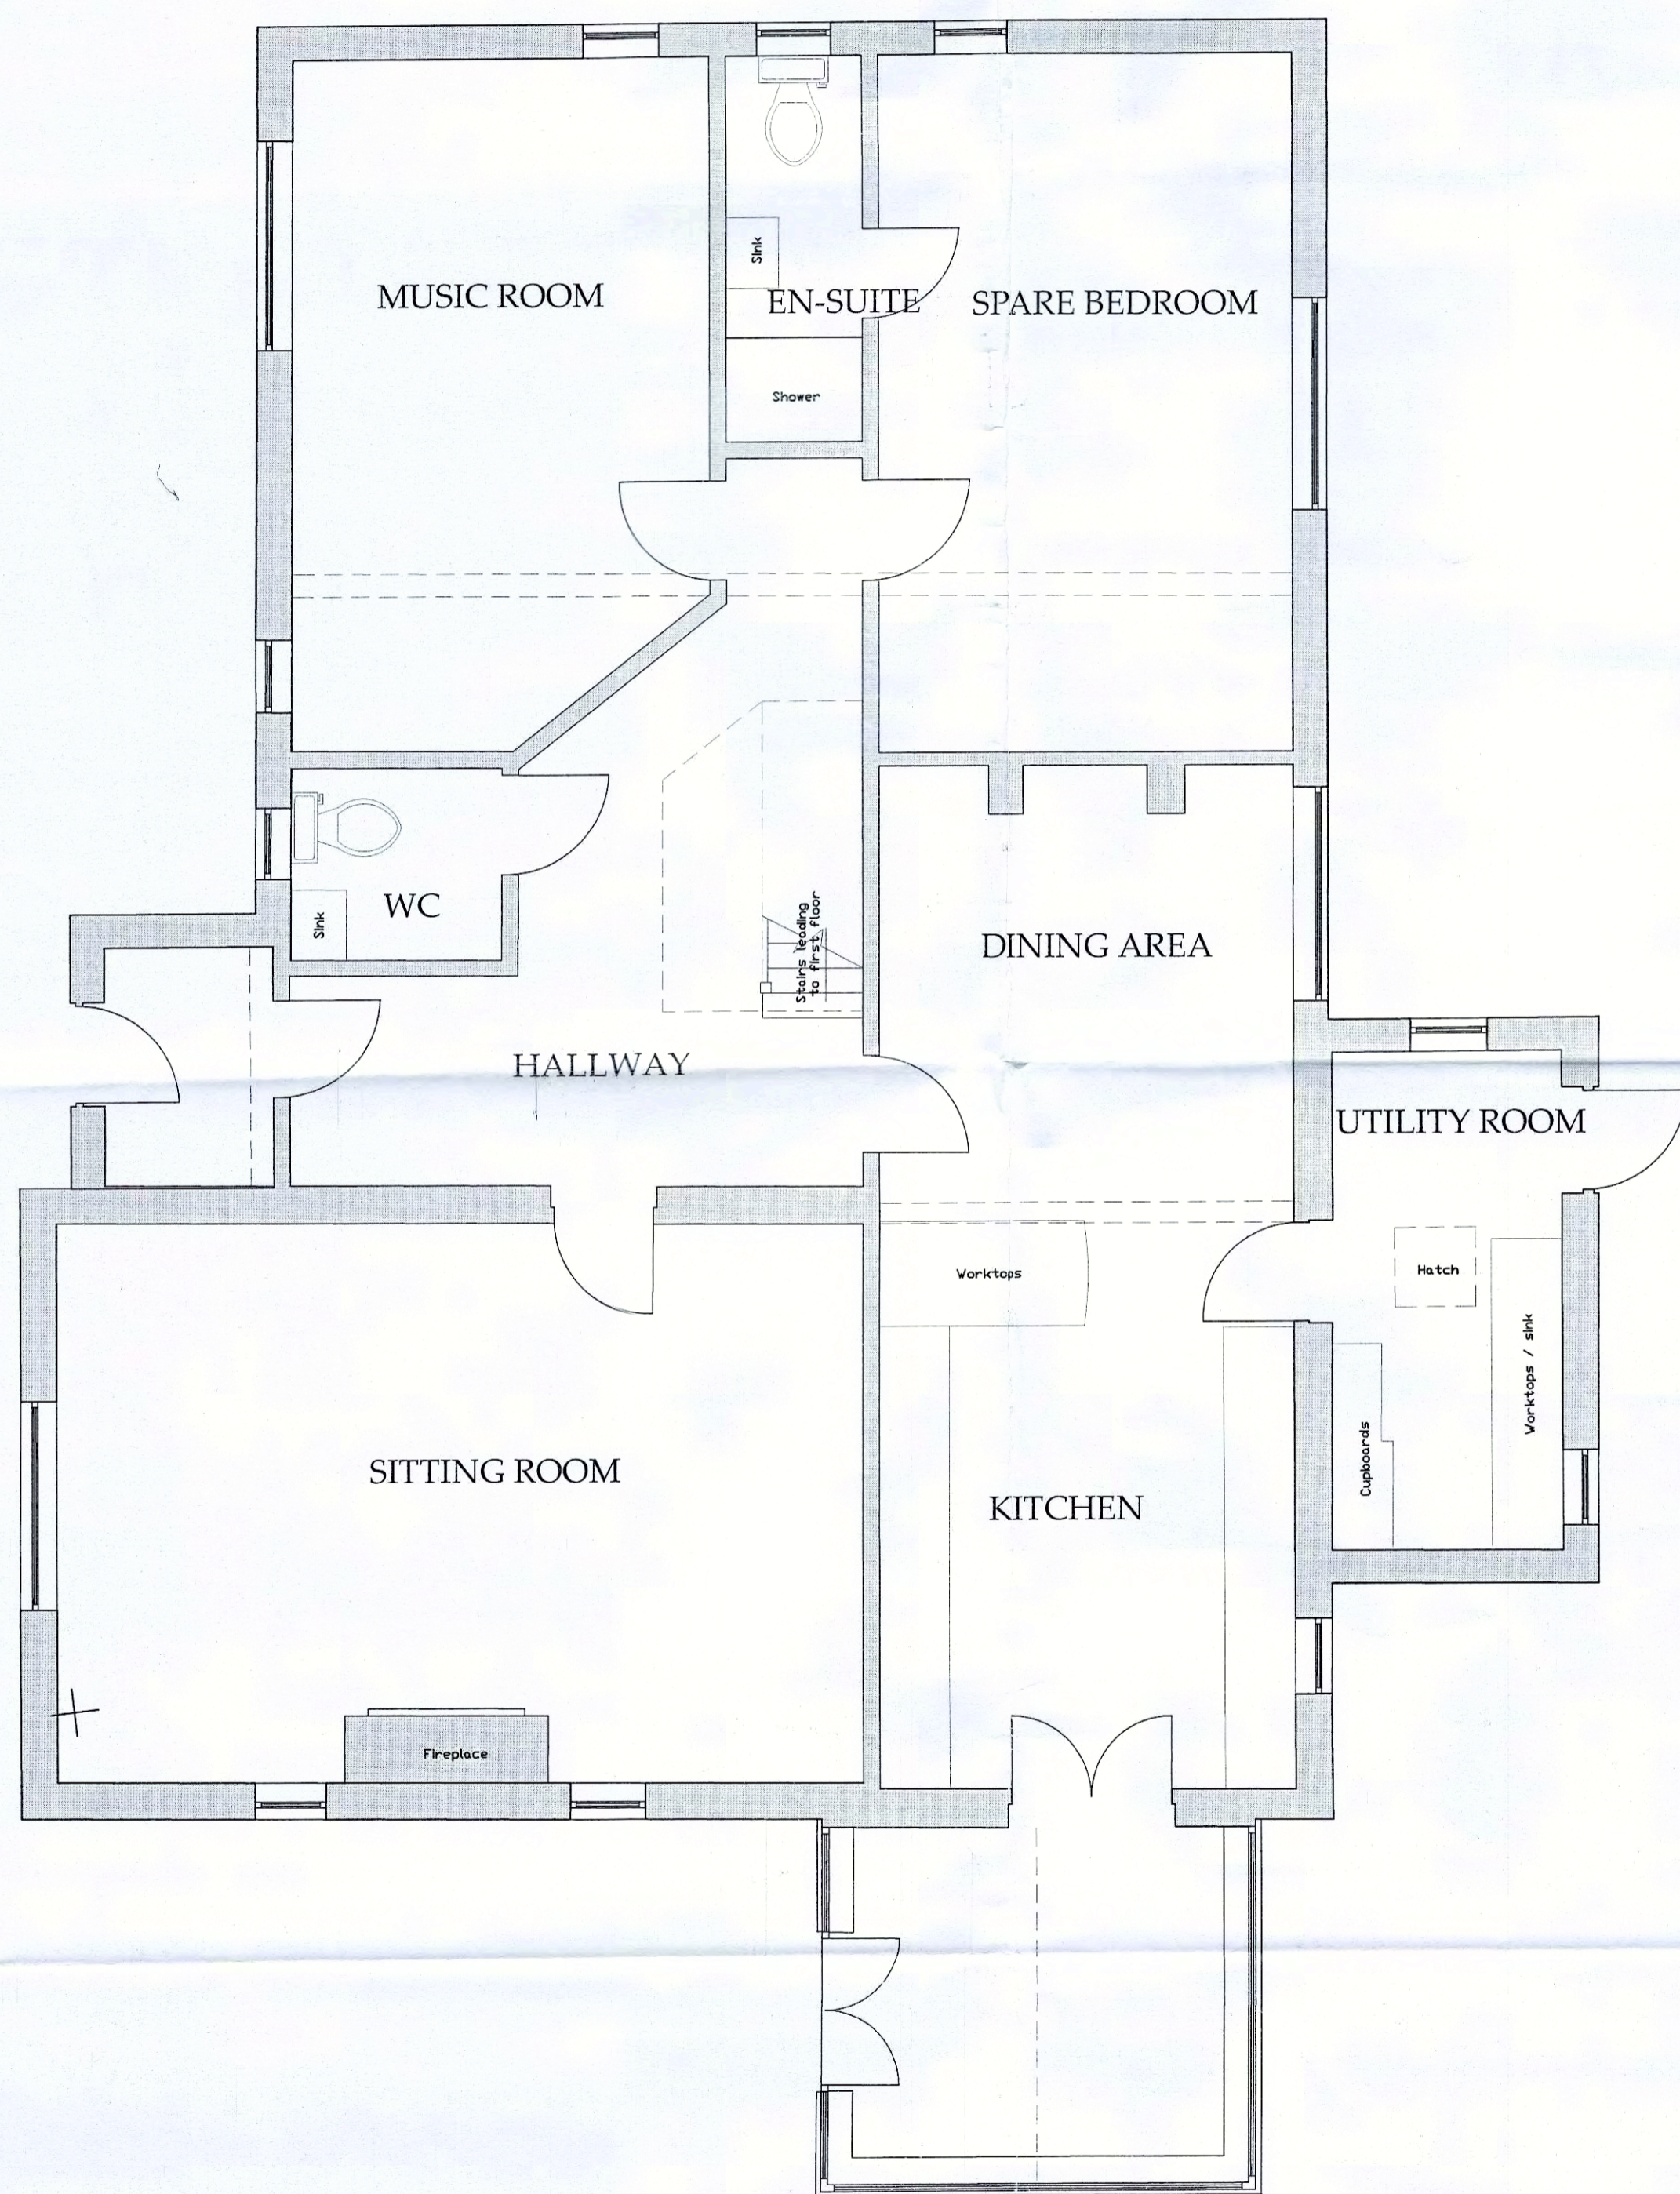

Existing Ground Floor Plan
 Scale 1:50

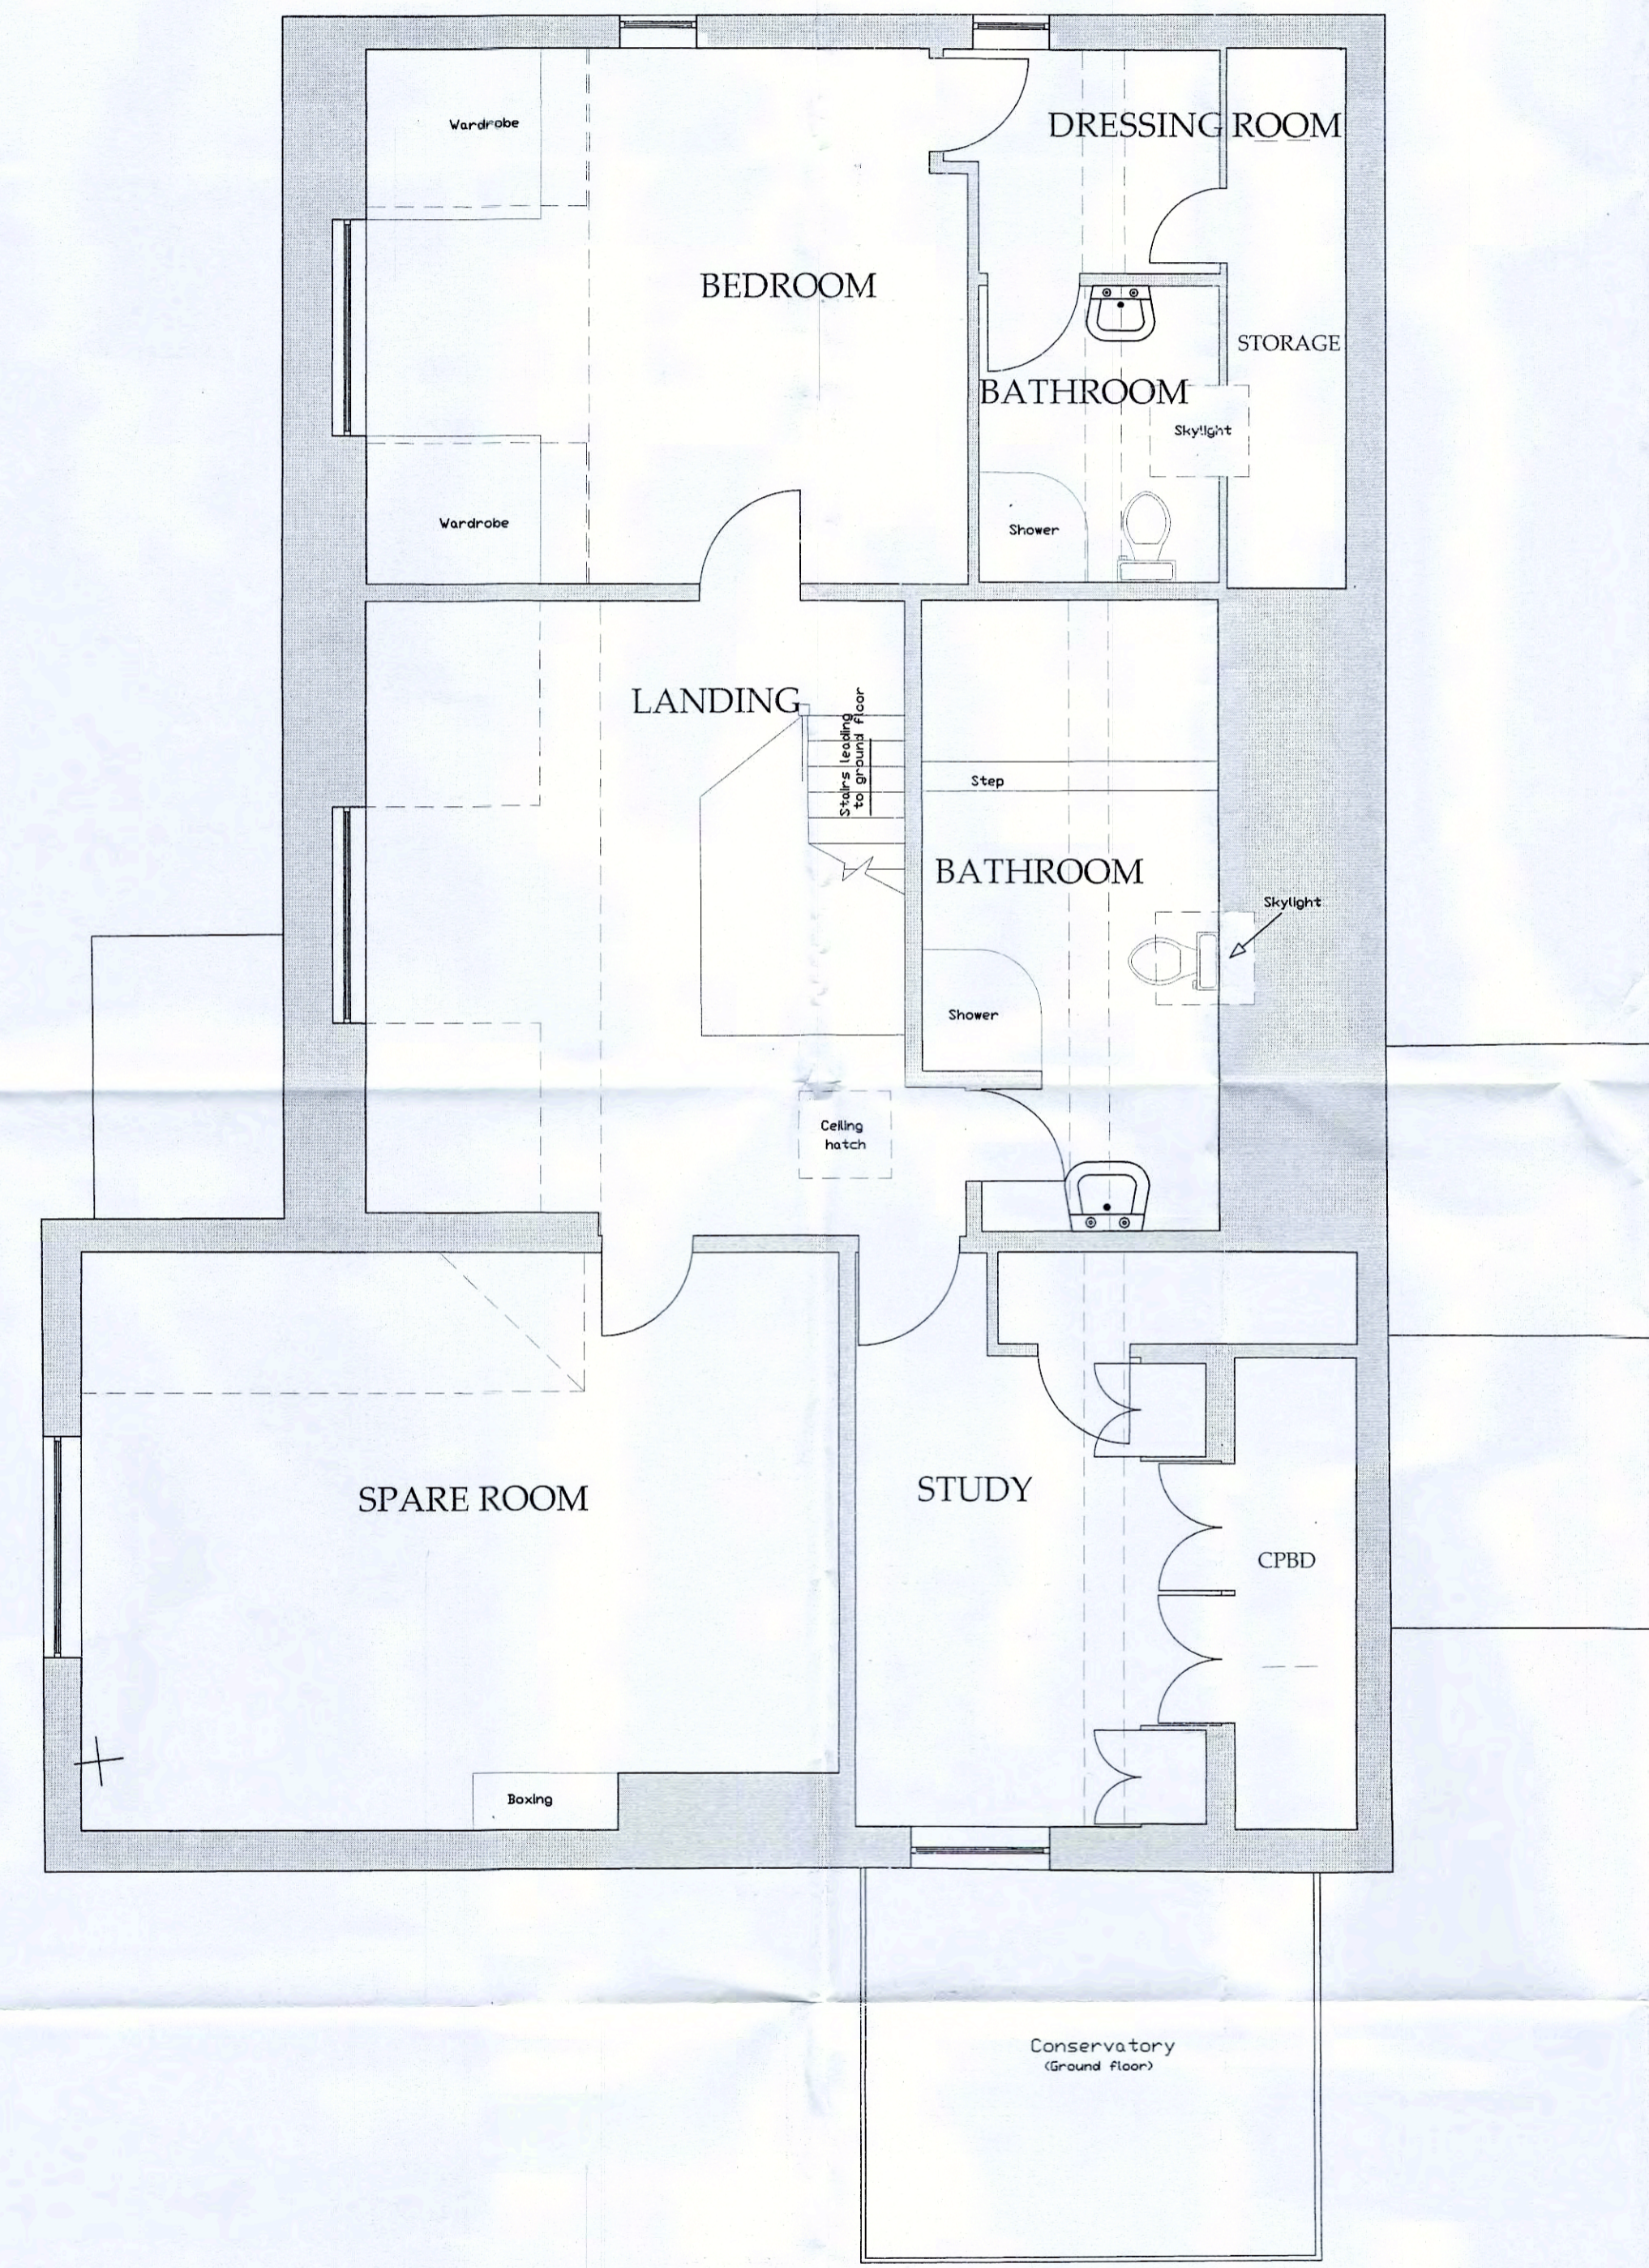

Existing First Floor Plan
 Scale 1:50

NYMNP
 28 APR 2017

A	27/09/16	CE	Issued for Approval
REV	DATE	BY	AMENDMENT

bhd
 partnership
 Architecture + Engineering
 Airy Hill Manor, Westerstead Lane,
 Whitby, N. Yorks. YO21 1QB.



CLIENT: Mr & Mrs Martin
 PROJECT: Orchard House Newholm

DRAWING STATUS: Preliminary
 DRAWN: C Eynon
 CHECKED: N I Duffield

SCALE @ SIZE: 1:50 @ A1
 DATE: 27/09/16

DRAWING NO: D11048-02
 REV: A

Do not scale from this drawing, only figured dimensions are to be taken from this drawing.
 The contractor must verify all dimensions on site before commencing any work or shop drawings.
 The contractor must report any discrepancies before commencing work. If this drawing exceeds the quantities taken in any way, the technician is to be informed before work is initiated.
 Work within the construction (design and management) regulations 2015 is not to start until a health & safety plan has been produced. This drawing is copyright and must not be reproduced without consent of BHD Partnership Ltd.

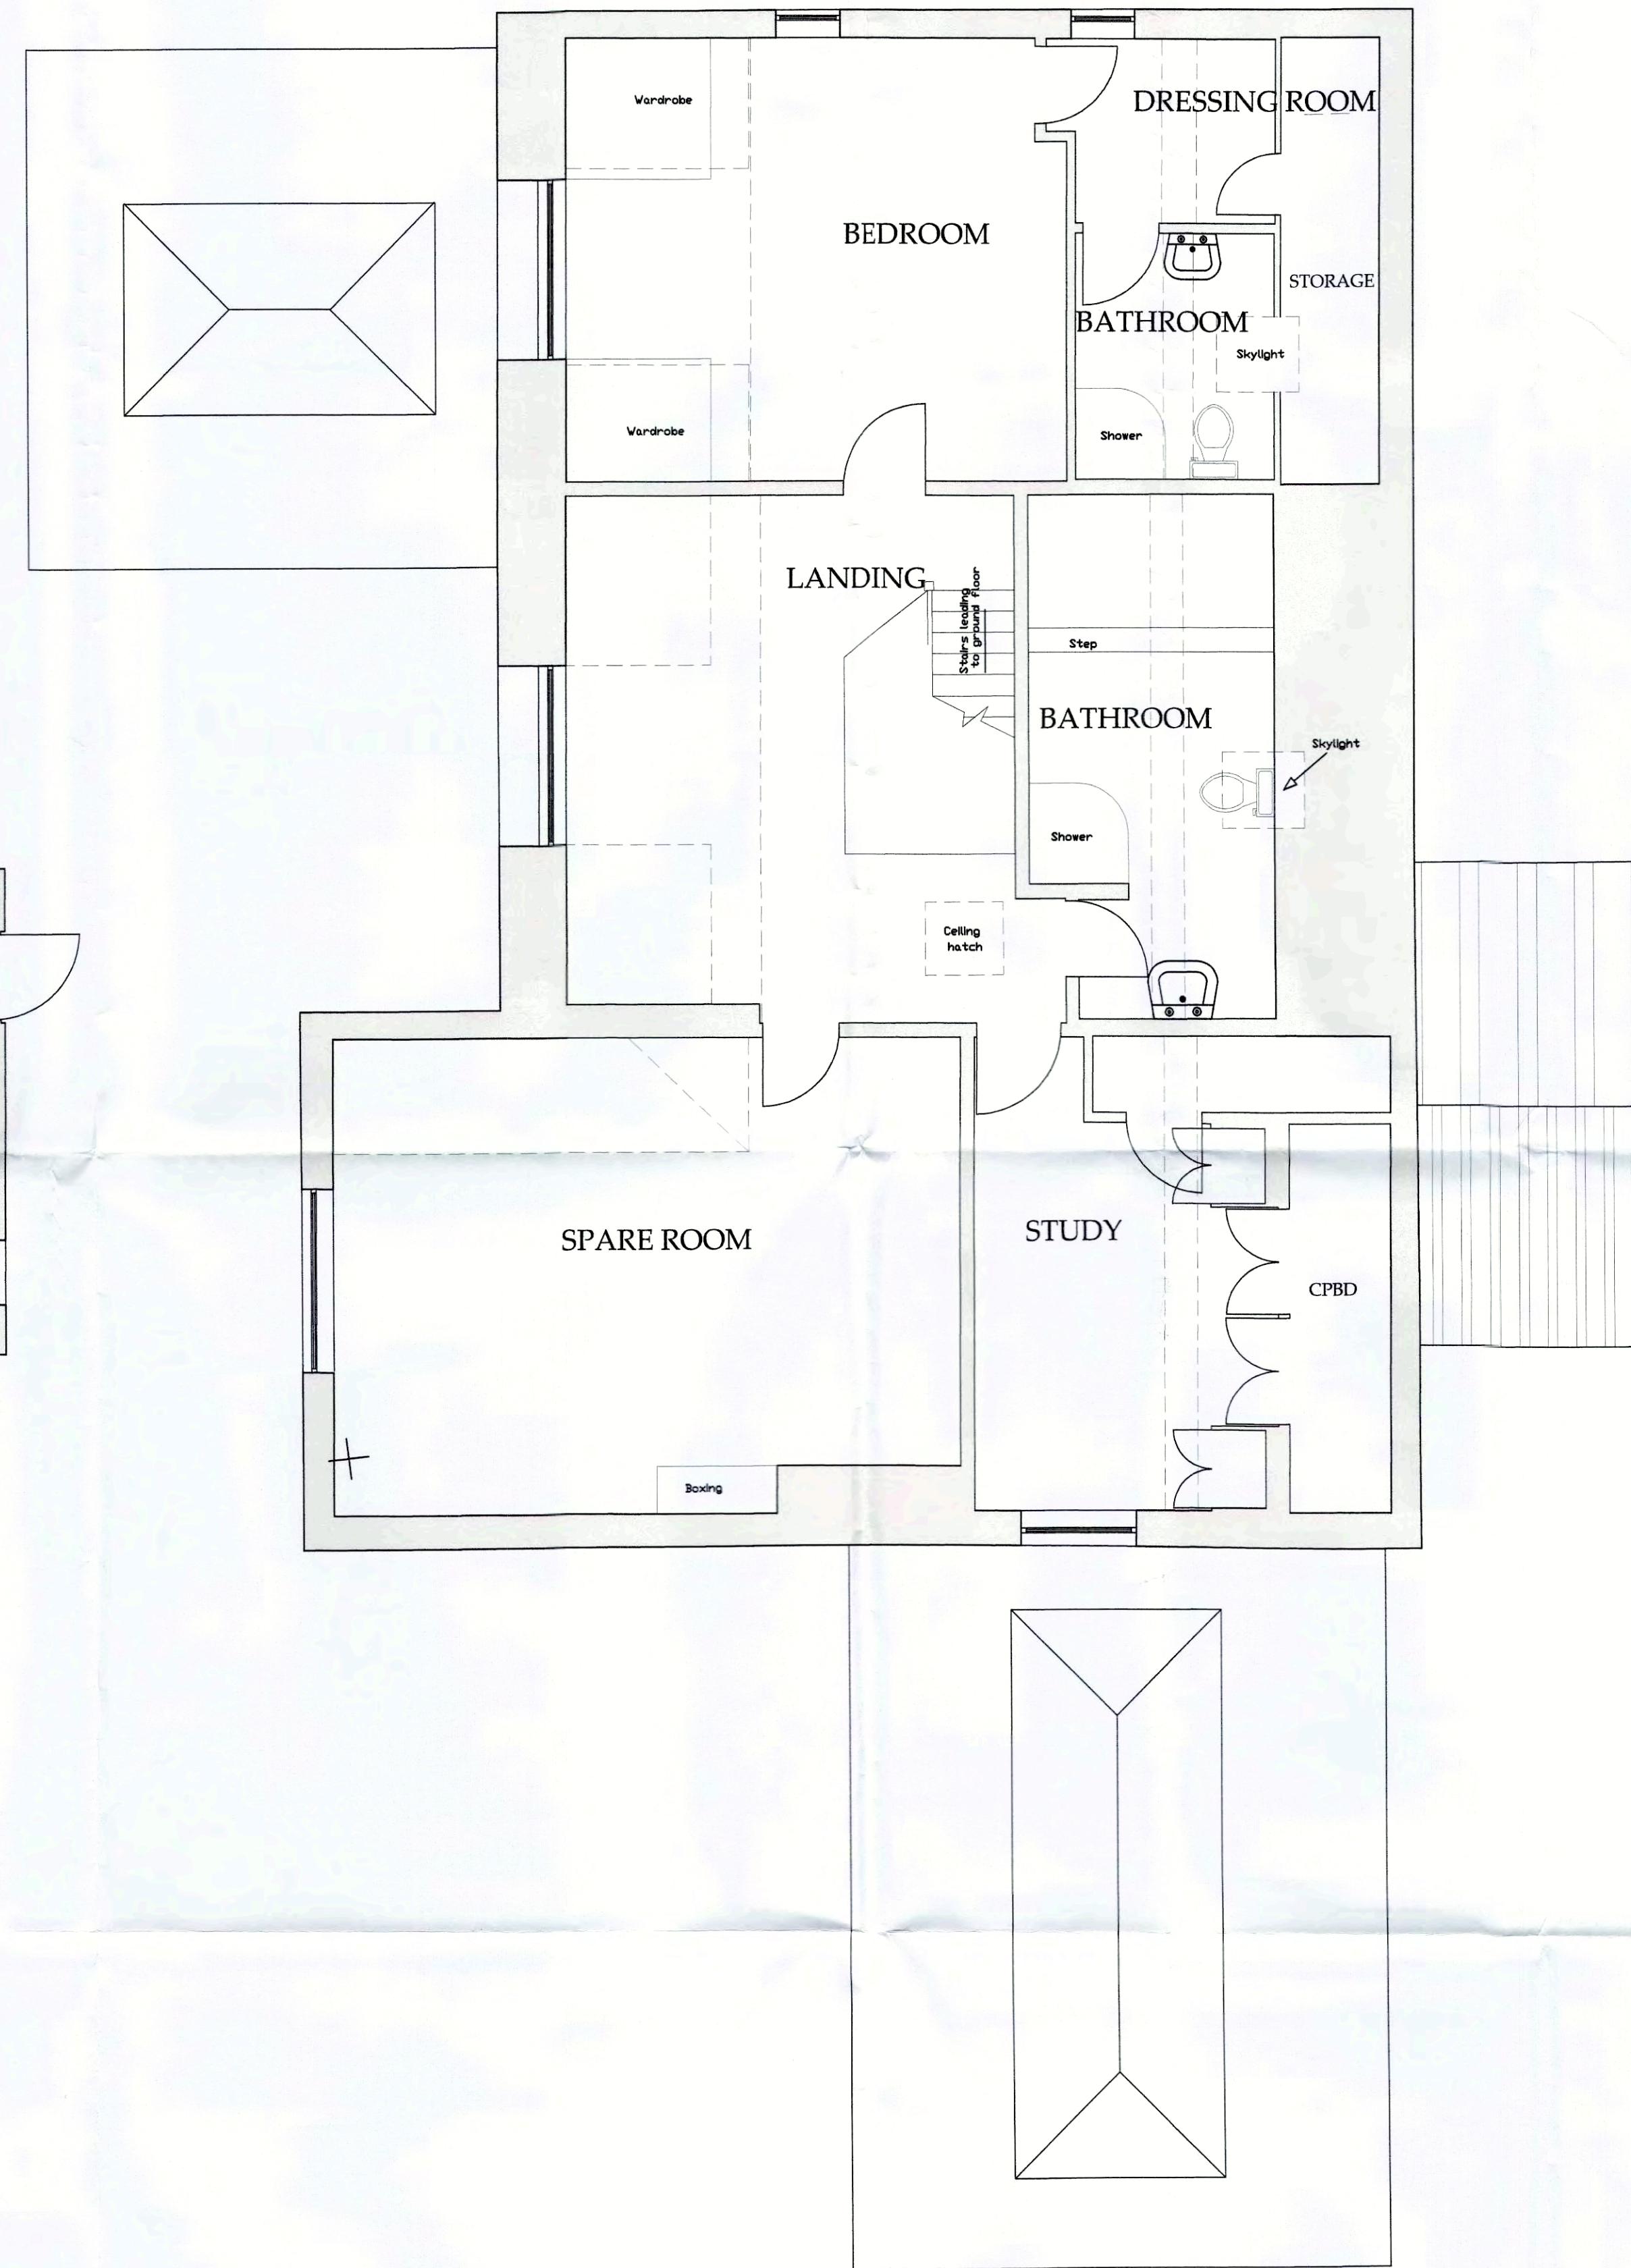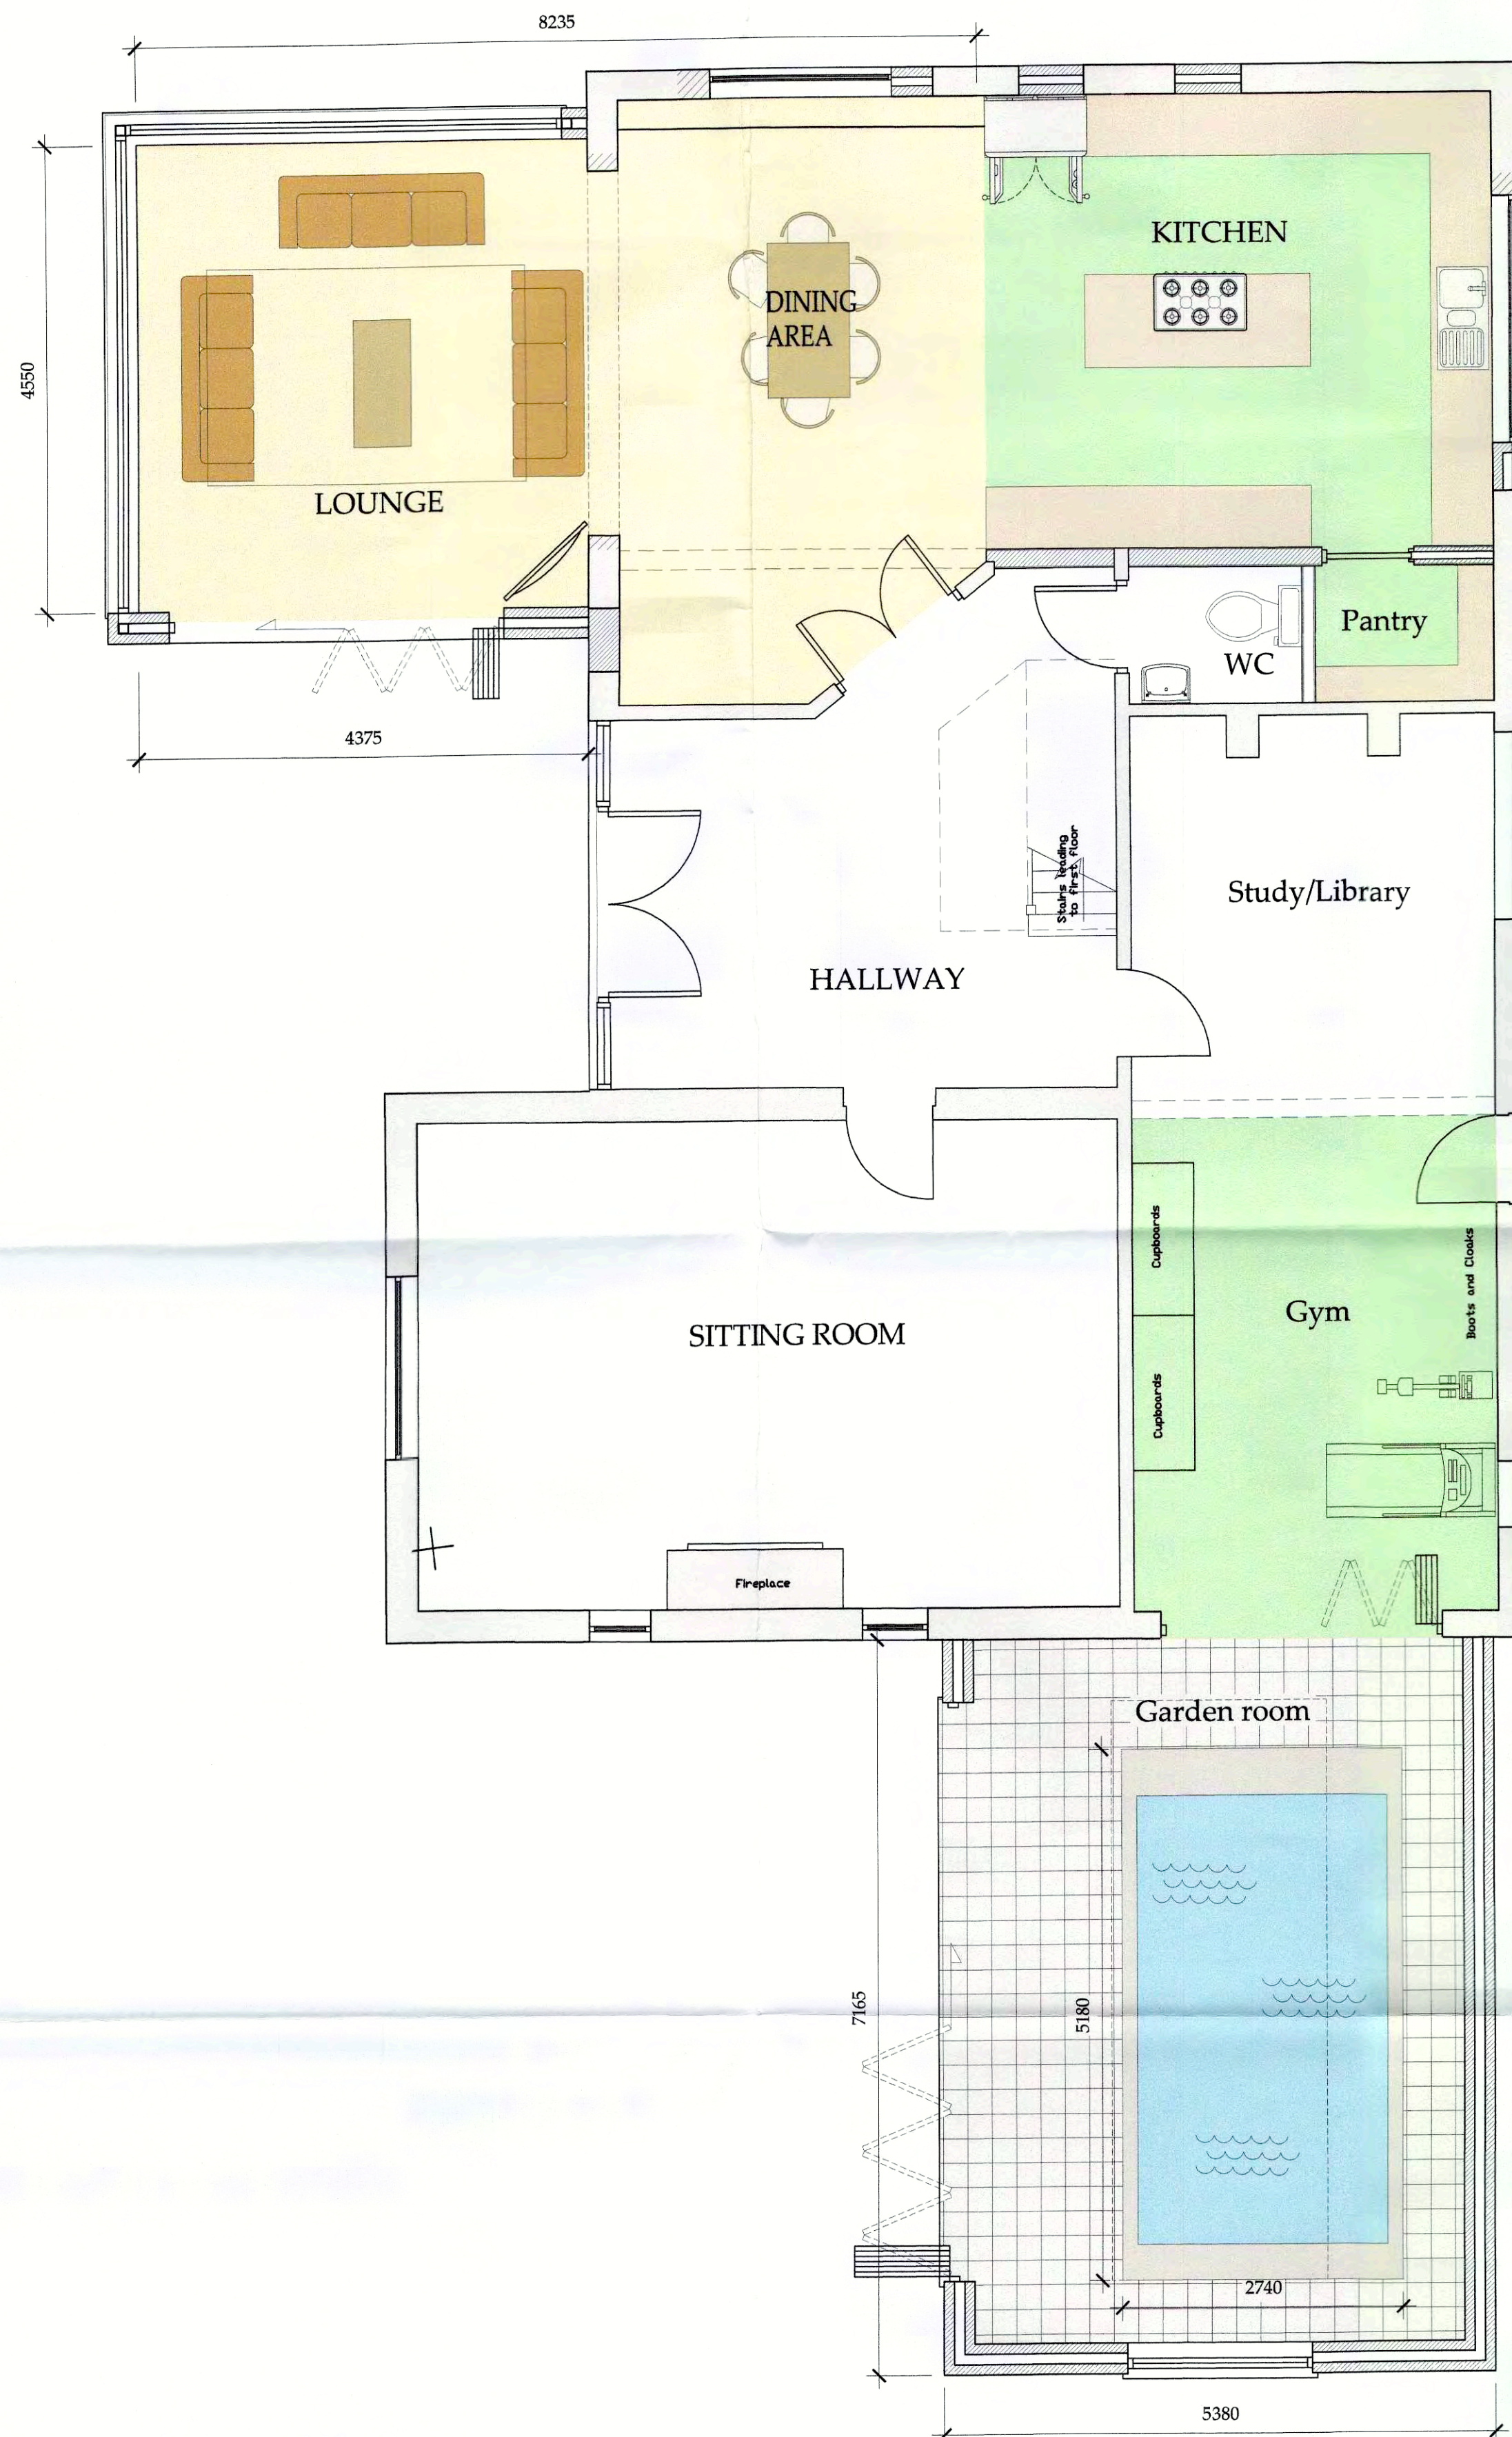

NYMNPA
 28 APR 2017

Drawing for planning and client consideration only.

REV	DATE	BY	AMENDMENT
D	27/04/17	CE	Garden room reduced
C	21/03/17	CE	Amended to suit client
B	13/03/17	CE	Amended to suit client
A	09/10/16	CE	Issued for Approval

bhd partnership
 Architecture + Engineering
 Airy Hill Manor, Waterstead Lane,
 Whitby, N. Yorks. YO21 1QB.

CLIENT: Mr & Mrs Martin
 PROJECT: Orchard House Newholm

Drawing: Proposed Floor Plans Option 3

DRAWING STATUS: Preliminary	
DRAWN: C Eynon	CHECKED: N I Duffield
SCALE @ SIZE: 1:50 @ A1	DATE: 27/09/16
DRAWING NO: D11048-08	REV: D