

N  
Existing Block Plan  
Scale 1:500


N  
Proposed Block Plan  
Scale 1:500

NYMND  
08 MAY 2017


Bell Snoxell Building Consultants Ltd Mortar Pit Farm Sneatonthorpe Whitby North Yorkshire YO22 5JG		
Project: Hobbin Ghyll Hobbin Head Lane, Sleights YO22 5EX		
Client: Mr and Mrs Mason		
Drawing: Existing and Proposed Block Plans		
Date: 29.04.17	Scale@A3: 1:500	
Drawn By: LJS	Check By: n/a	Approved By: CI
Drawing Status: <b>PLANNING</b>		
Job. no. 8579	Dwg. no. 02	Rev.

A01. These notes are intended to augment drawings and specifications. Where conflict of requirements exists the order of precedence shall be as shown in the specification. Otherwise the strictest provision shall govern.  
 A02. This drawing to be read in conjunction with all other relevant drawings.  
 A03. Drawings not to be scaled. All dimensions to be checked on site by the contractor. Any discrepancies to be notified to the surveyor and further instructions obtained before work is commenced.  
 No part of this drawing may be reproduced, stored in a retrieval system or transmitted in any form or by any means without prior permission in writing from Bell Snoxell Building Consultants Ltd.


Note: Drawings show general configuration for planning purposes and are not construction drawings.

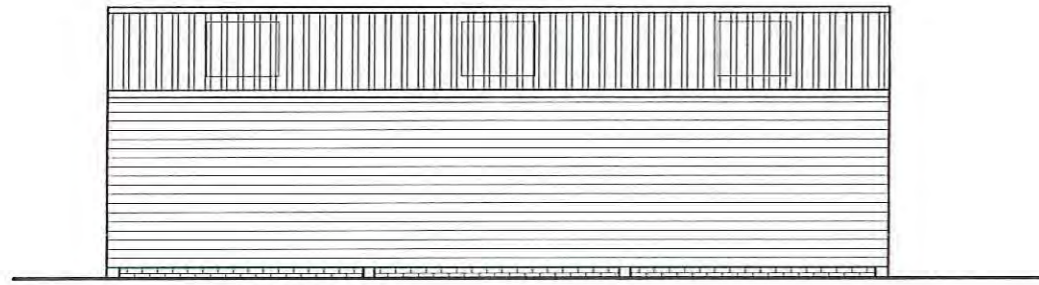


○ **West Elevation**  
Scale 1:100

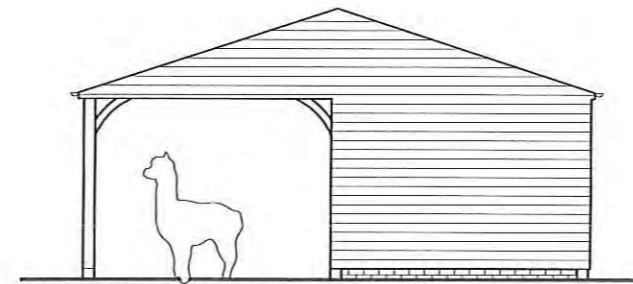


○ **North Elevation**  
Scale 1:100

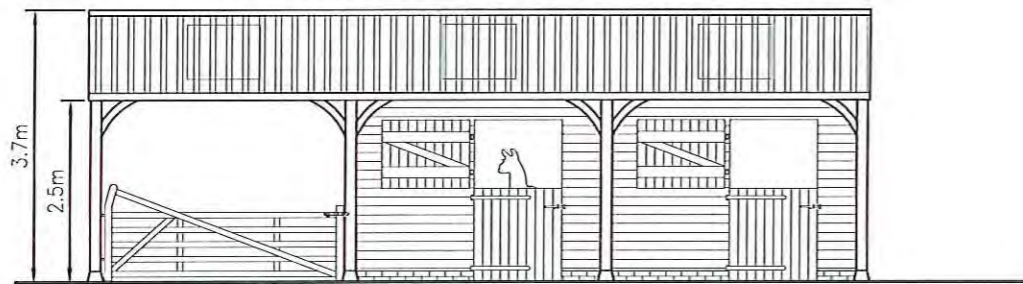

○ **East Elevation**  
Scale 1:100

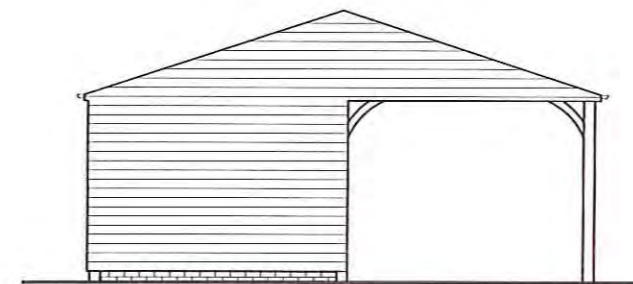

○ **South Elevation**  
Scale 1:100

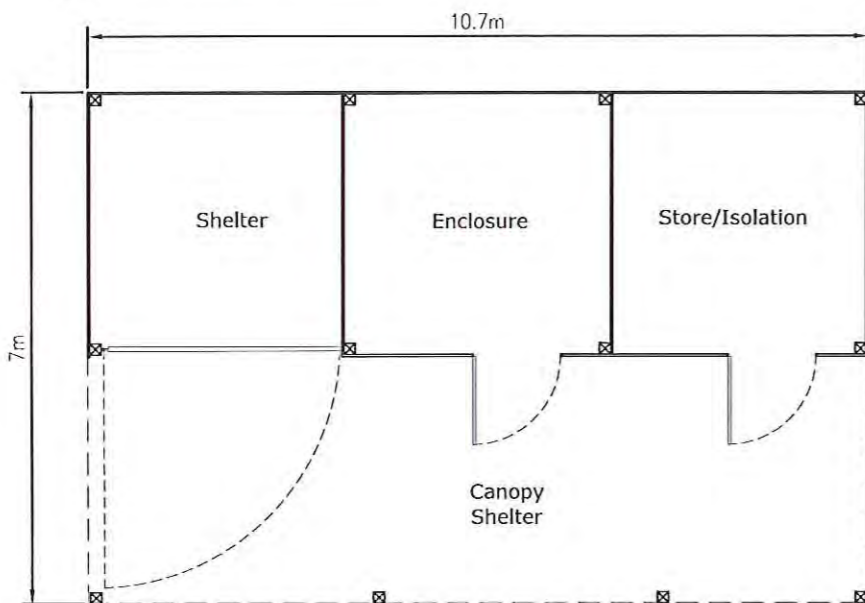

○ **Layout**  
Scale 1:100

**Materials**

**Roof** - Corrugated fibre cement roof sheets. Profile 3. Colour to be Farmscape Anthracite. Translucent sheets (rooflights) to both slopes.

**Walls** - Low level brick plinth with horizontal timber cladding. Solid timber posts with bracing. Colour to be stained light brown.

**Floor** - Solid concrete floor overlaid with rubber matting.

**Bell Snoxell Building Consultants Ltd**

Bell Snoxell Building Consultants Ltd  
Mortar Pit Farm  
Sneatonthorpe  
Whitby  
North Yorkshire  
YO22 5JG

Project: **Hobbin Ghyll**  
Hobbin Head Lane, Sleights  
YO22 5EX

Client: **Mr and Mrs Mason**

Drawing: **Proposed Shelter Elevations and Layout**

Date: 29.04.17 Scale@A3: 1:100

Drawn By: LJS Check By: n/a Approved By: CI

Drawing Status: **PLANNING**

Job. no. **8579** Dwg. no. **03** Rev.

A01. These notes are intended to augment drawings and specifications. Where conflict of requirements exists the order of precedence shall be as shown in the specification. Otherwise the architect's provision shall govern.  
A02. This drawing to be read in conjunction with all other relevant drawings.  
A03. Drawings not to be scaled. All dimensions to be checked on site by the contractor. Any discrepancies to be notified to the surveyor and further instructions obtained before work is commenced.  
No part of this drawing may be reproduced, stored in a retrieval system or transmitted in any form or by any means without prior permission in writing from Bell Snoxell Building Consultants Ltd.


A01. These notes are intended to augment drawings and specifications. Where conflict of requirements exists the order of precedence shall be as shown in the specification. Otherwise the strictest provision shall govern.

A02. This drawing to be read in conjunction with all other relevant drawings.


A03. Drawings not to be scaled. All dimensions to be checked on site by the contractor. Any discrepancies to be notified to the surveyor and further instructions obtained before work is commenced.

No part of this drawing may be reproduced, stored in a retrieval system or transmitted in any form or by any means without prior permission in writing from Bell Snoxell Building Consultants Ltd.

100mm at A3

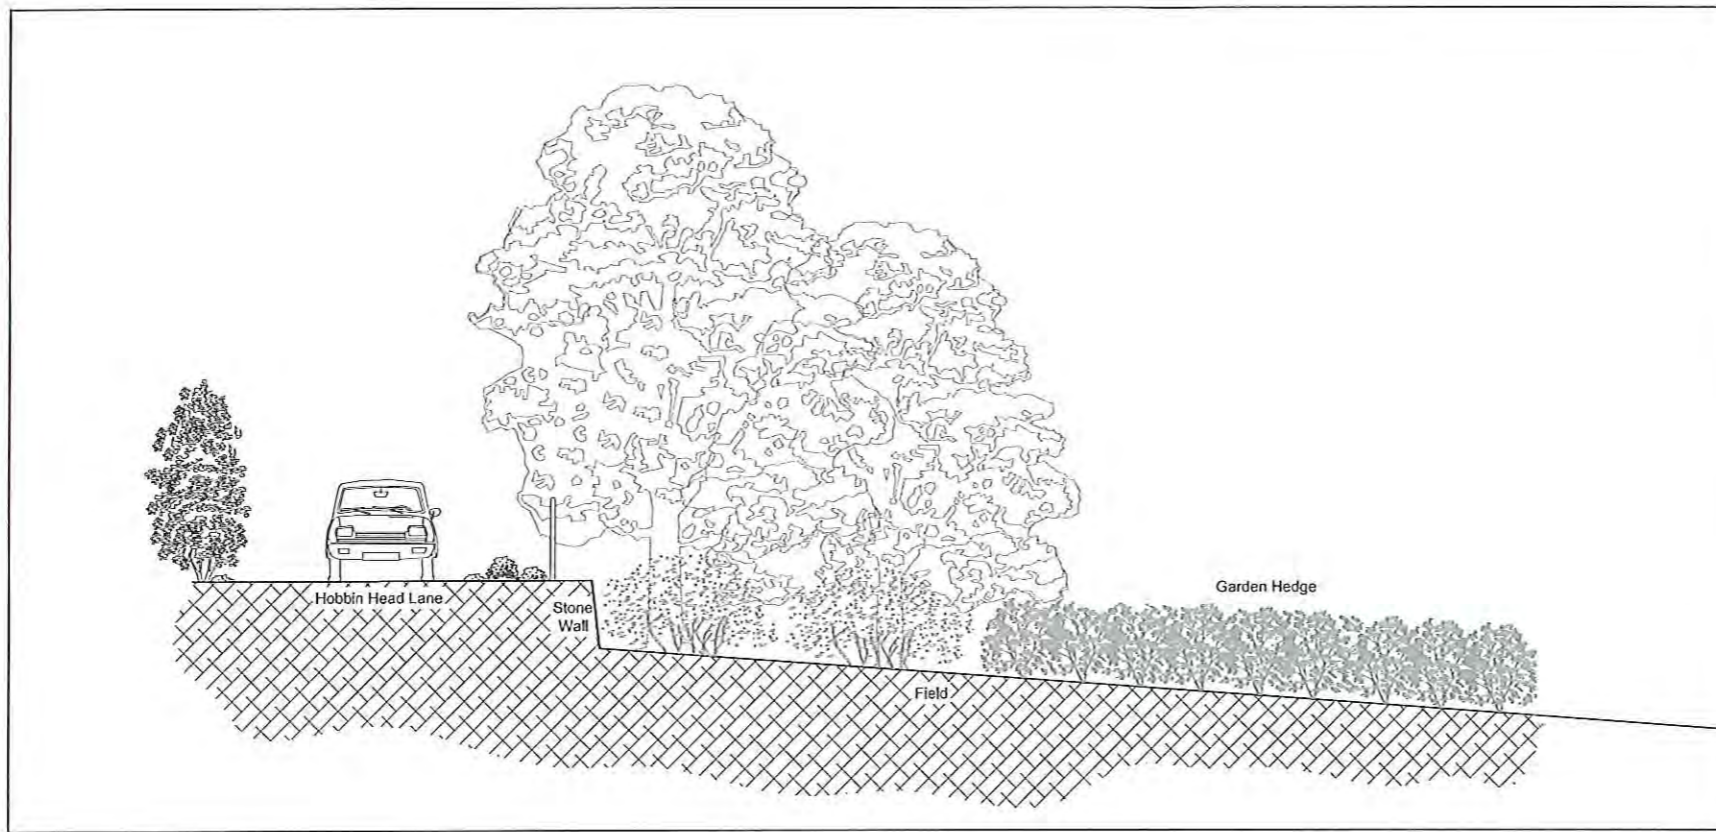

Existing Section A-A  
Scale 1:100

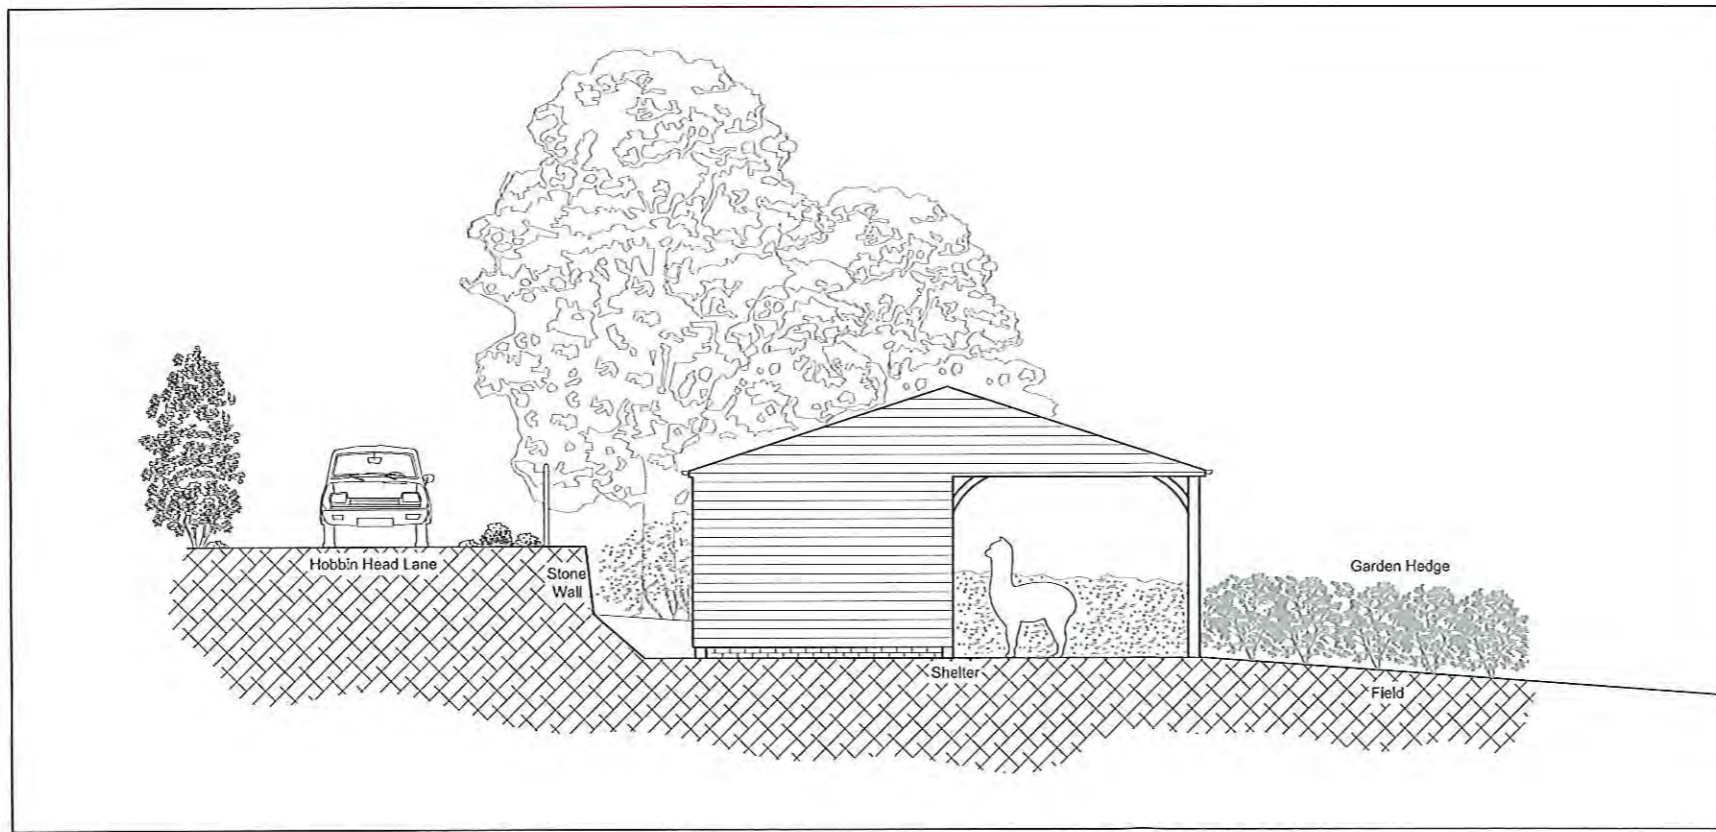

Proposed Section A-A  
Scale 1:100

NYAANDA  
08 MAY 2017

Bell Snoxell Building Consultants Ltd

Bell Snoxell Building Consultants Ltd  
Mortar Pit Farm  
Sneatonthorpe  
Whitby  
North Yorkshire  
YO22 5JG

Project: Hobbin Ghyll  
Hobbin Head Lane, Sleights  
YO22 5EX

Client: Mr and Mrs Mason

Drawing: Existing and Proposed  
Section A-A

Date: 29.04.17 Scale@A3: 1:100

Drawn By: LJS Check By: n/a Approved By: CI

Drawing Status: PLANNING

Job. no.	Dwg. no.	Rev.
8579	04	