

**Amendments/Additional Information**

Amended layout of buildings/outside areas

Additional background information

Amended design

Revised access arrangements

Change of description of proposed development


Change in site boundaries

Other (as specified below)


.....  
.....  
.....  
.....

# Norman & Gray Ltd


South Elevation

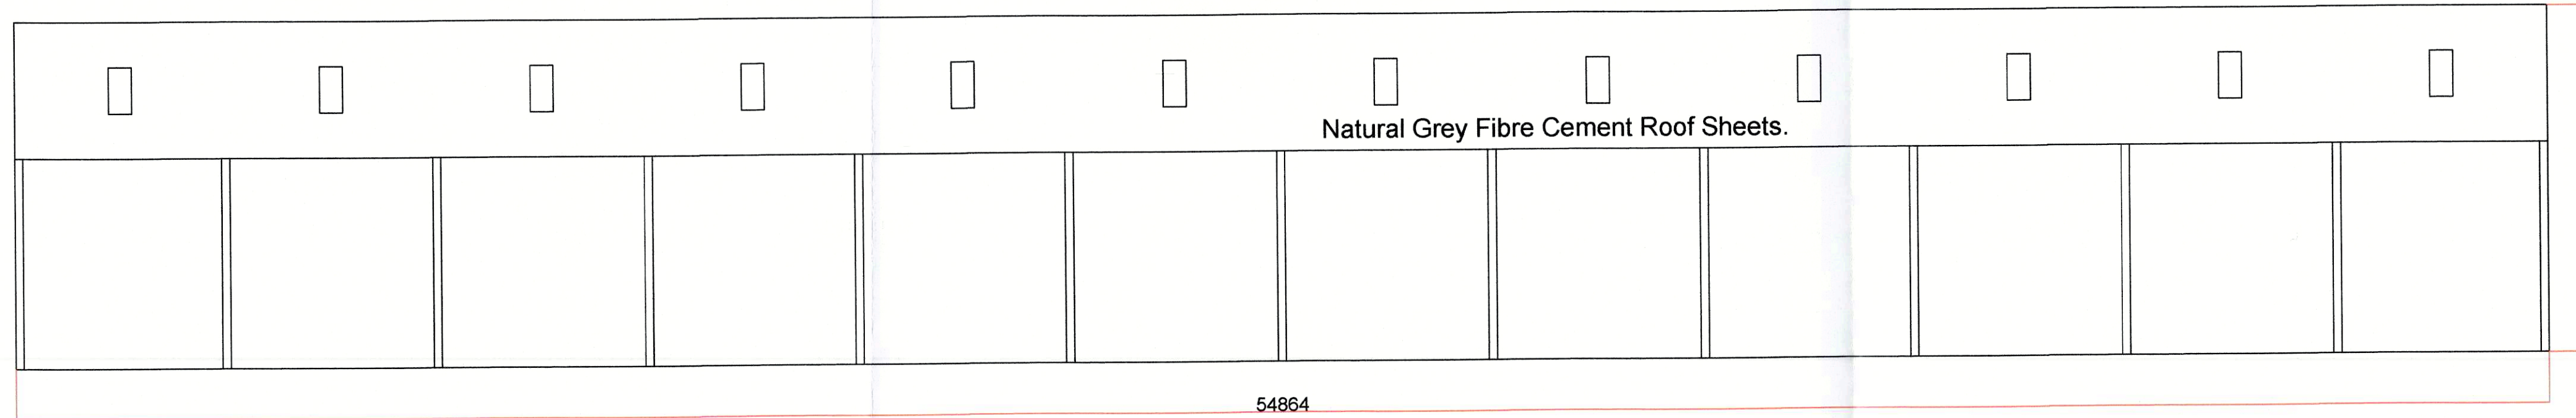


West Elevation

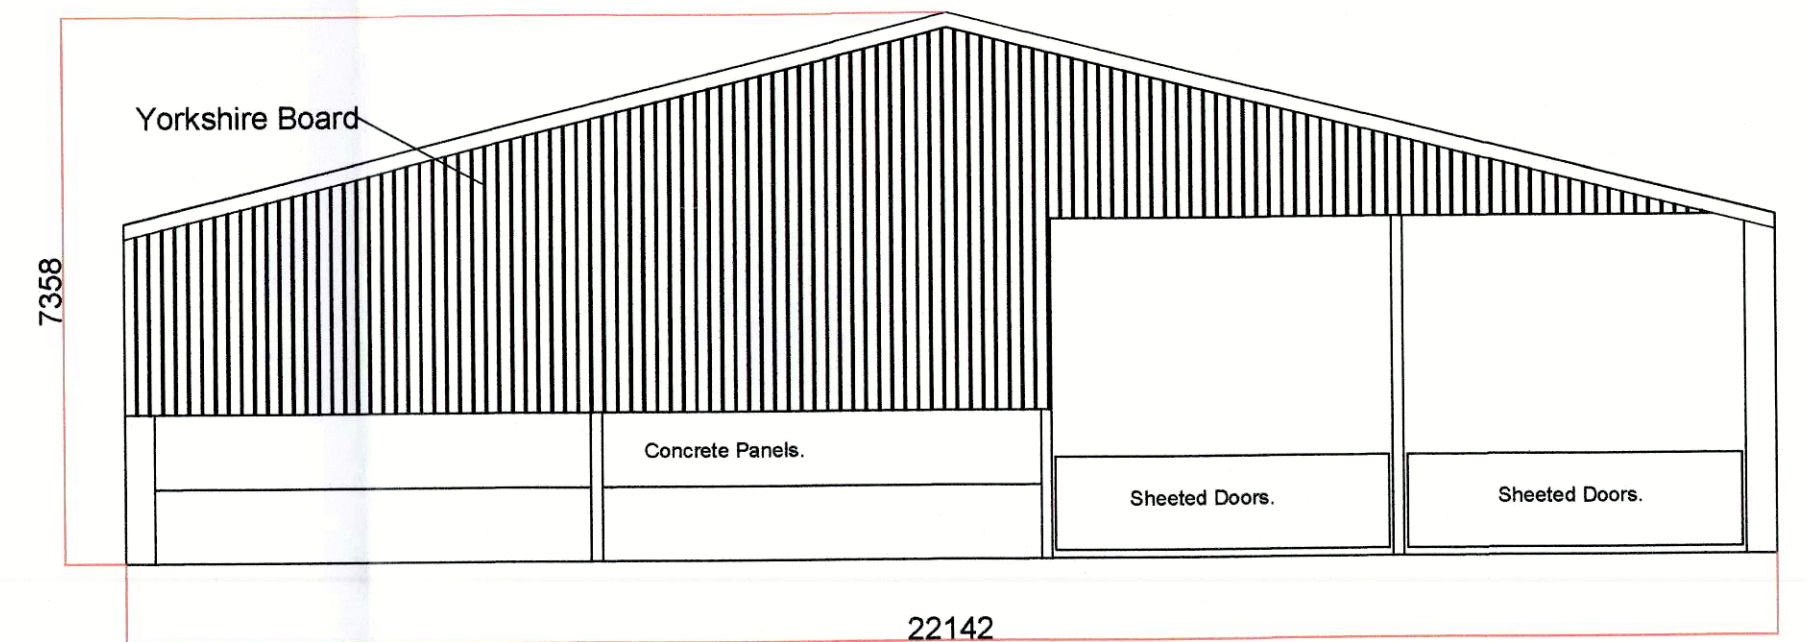


North Elevation

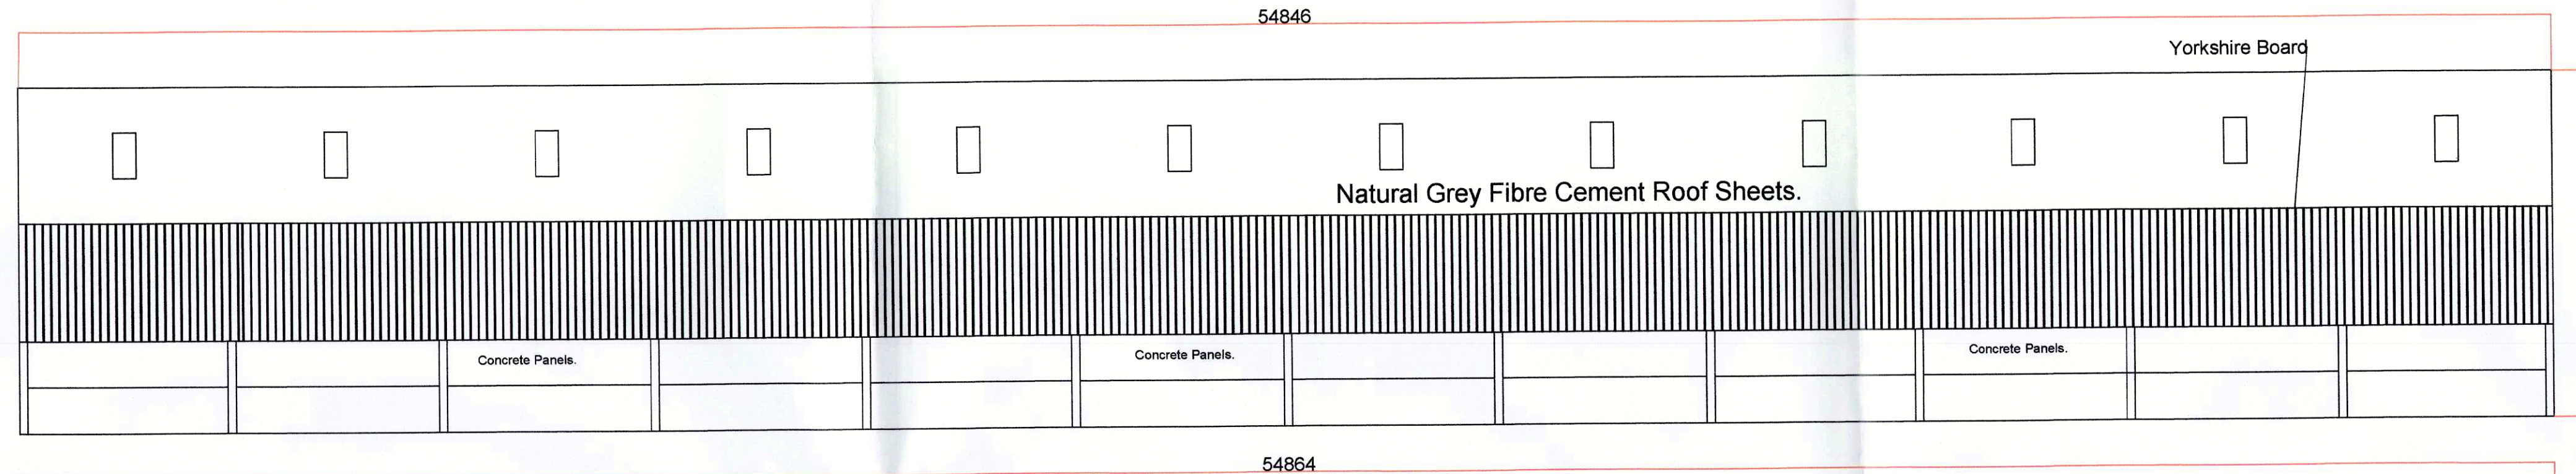

East Elevation

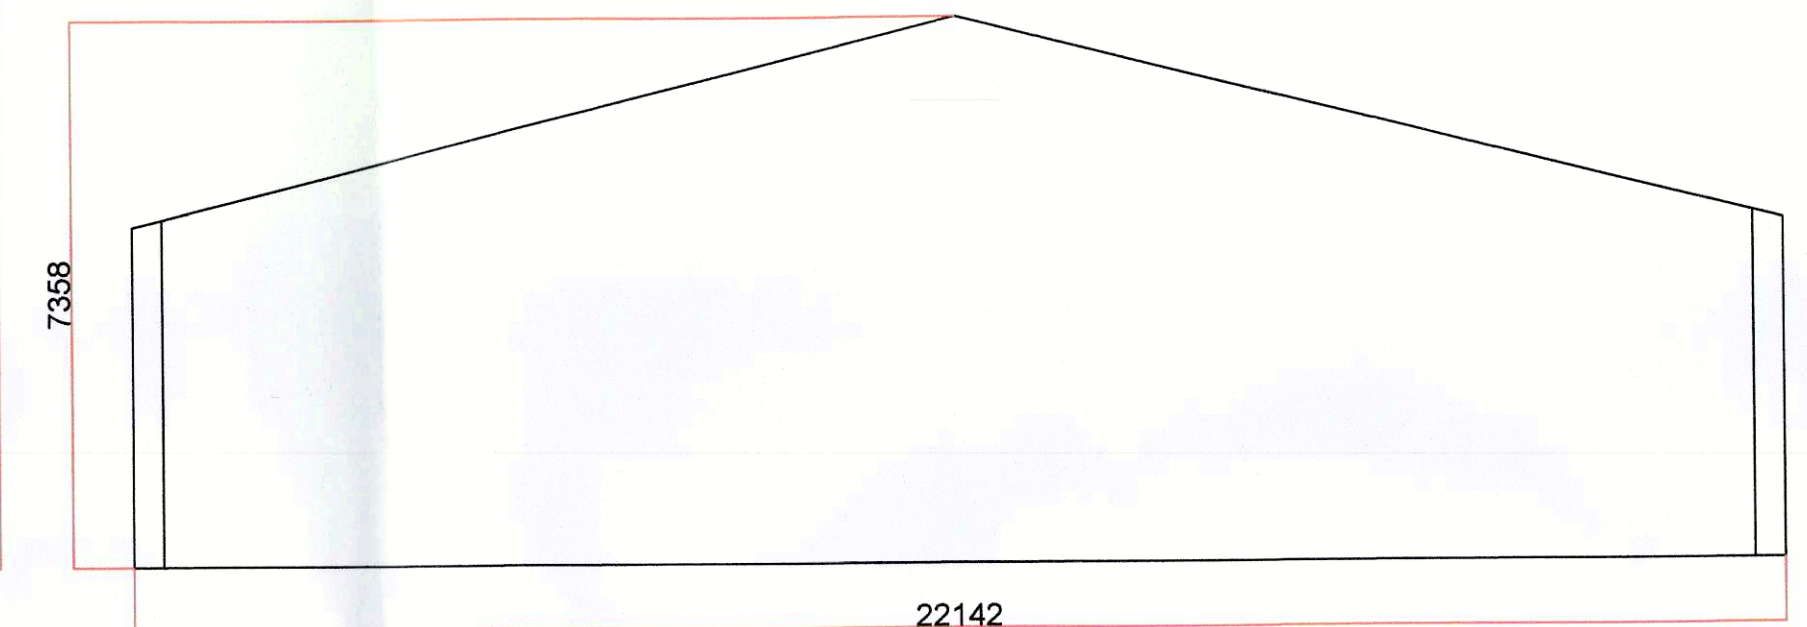

Plan View

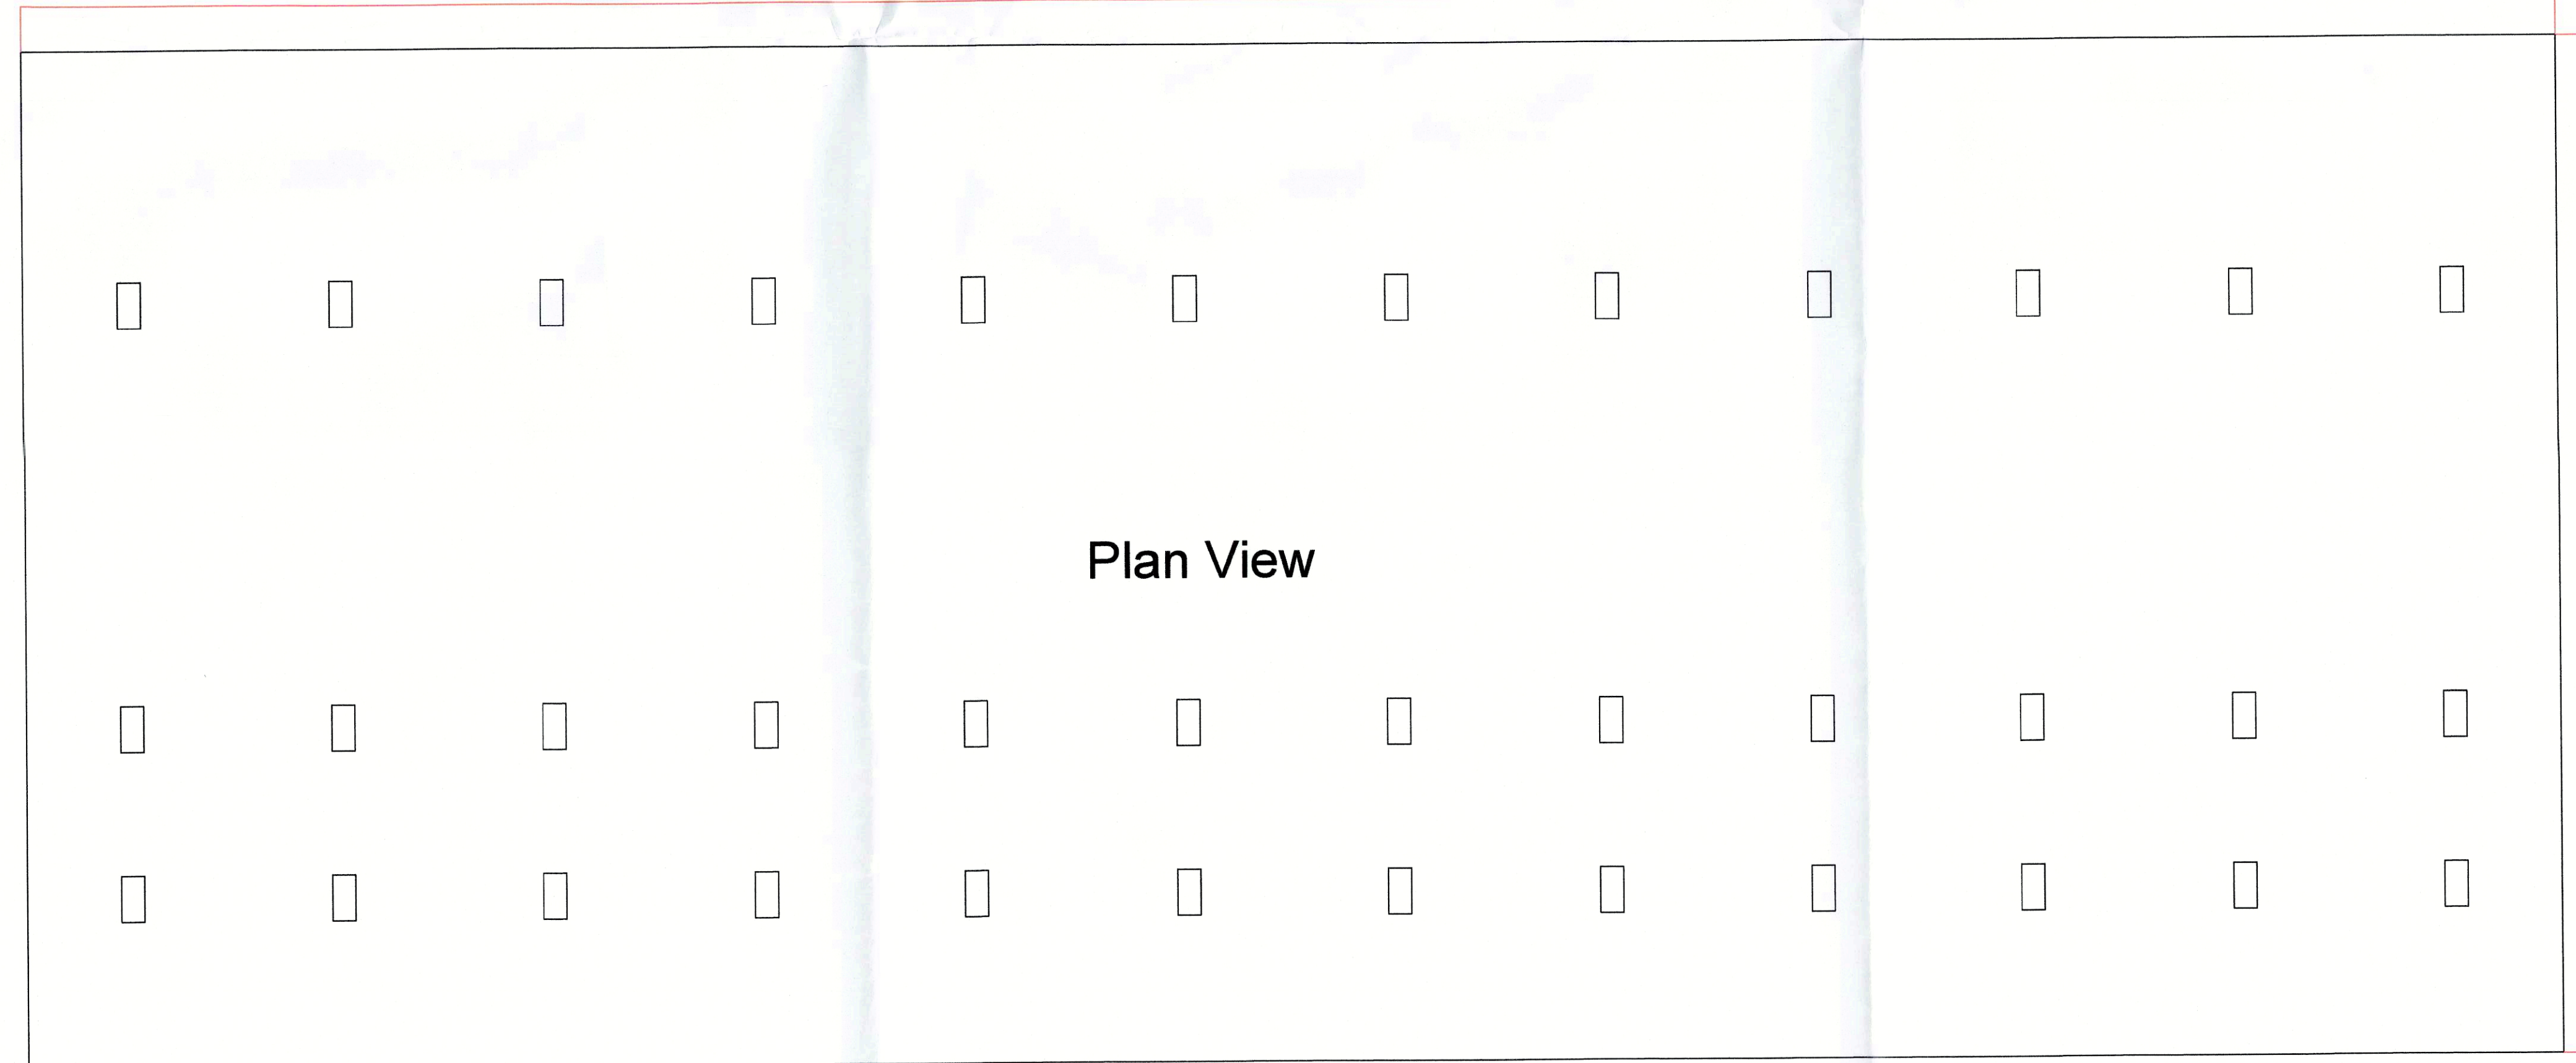

**AMENDED**

Notes

NYMNP  
22 JUL 2017

All Dims +/- 2mm

Clients Name	J.K Natrass & Son	Project	New General Purpose Building	Date	21/06/2017
Drawing Number	2	Scale	1:100	Issue Number	1