



Norman & Gray Ltd


South Elevation

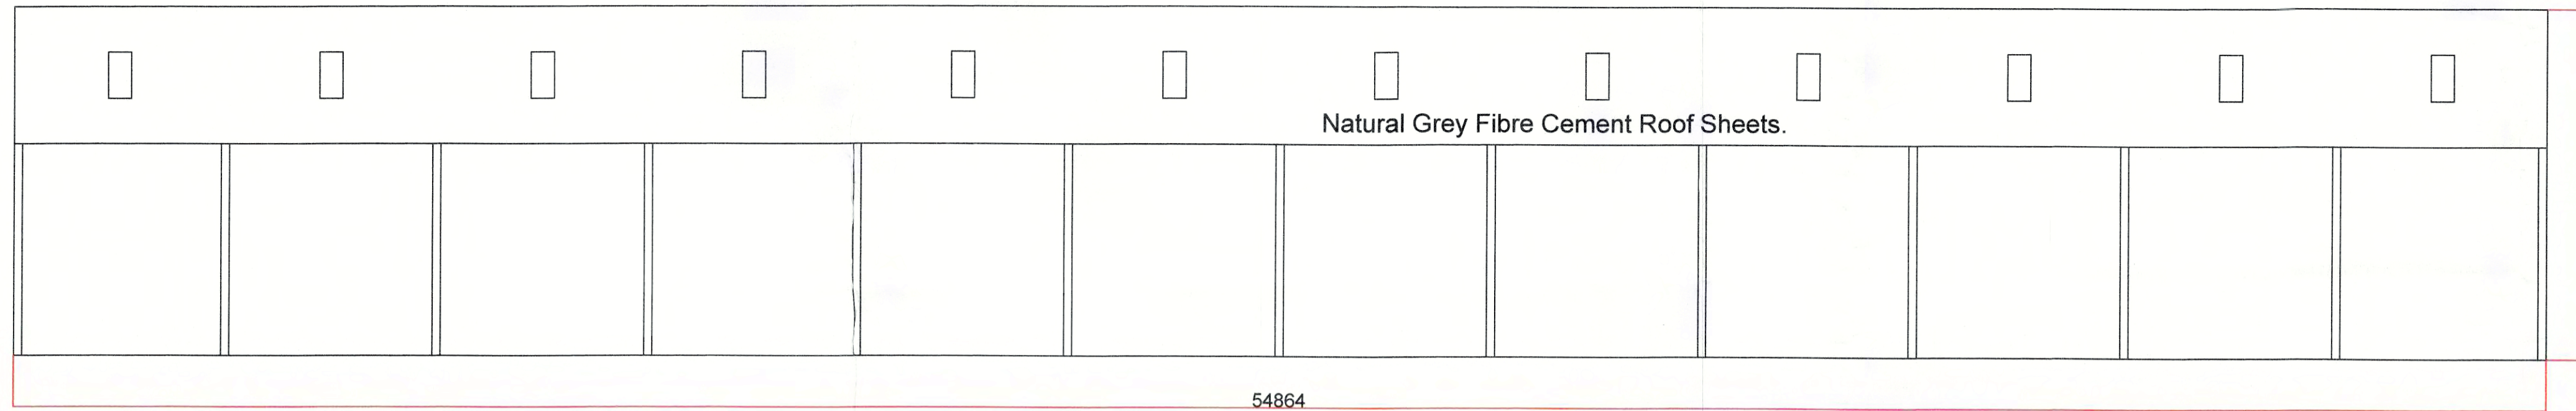


West Elevation

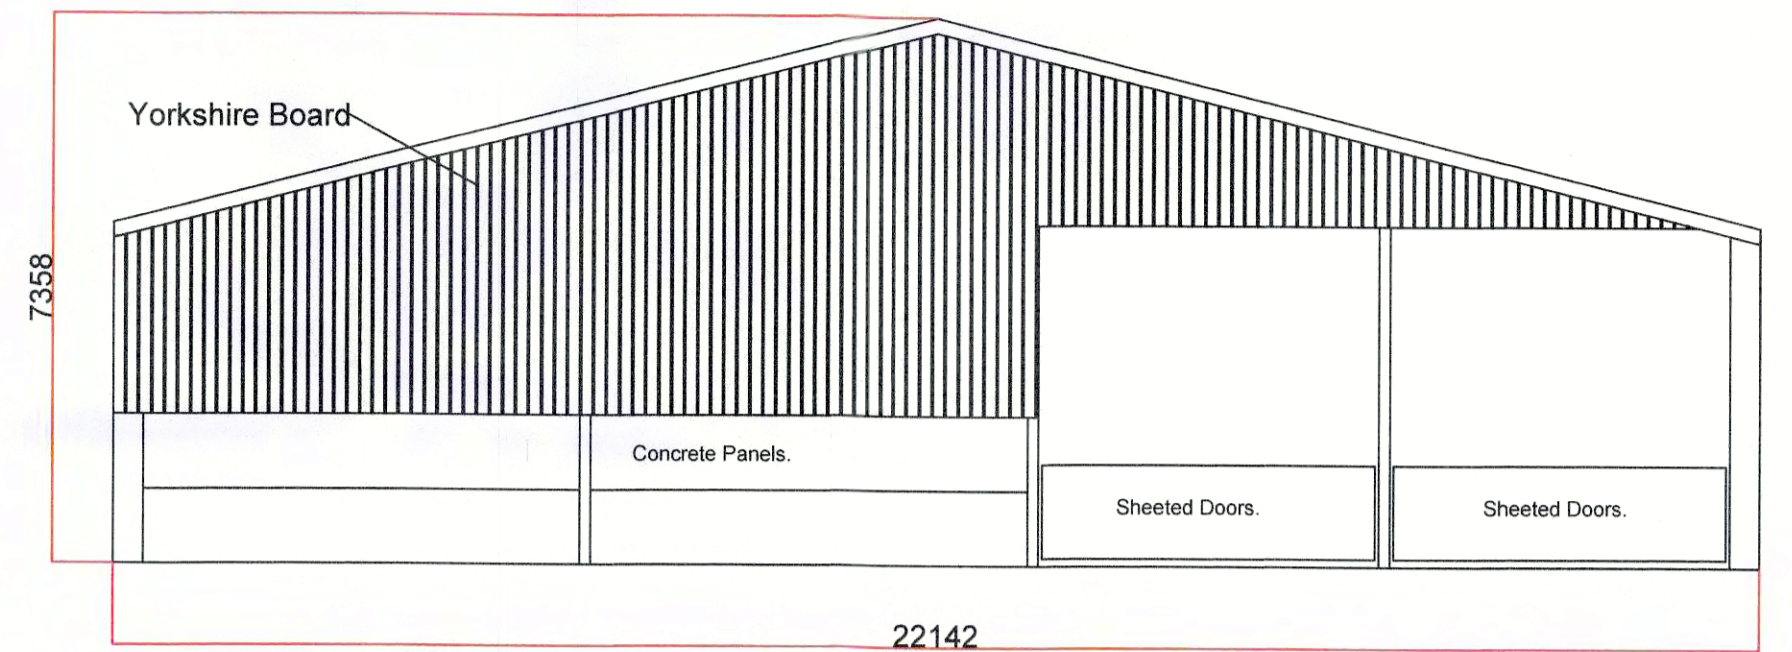


North Elevation

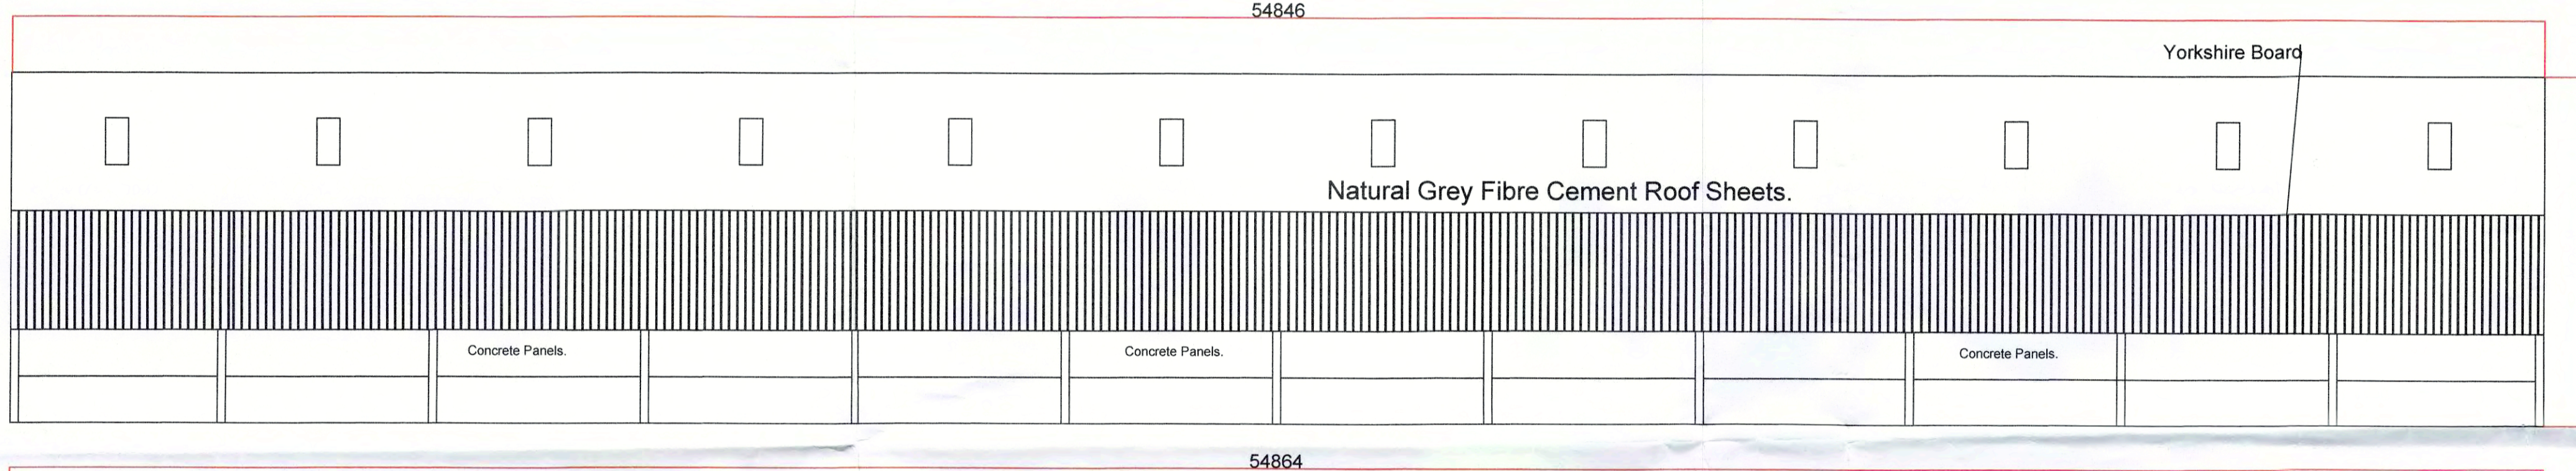

East Elevation

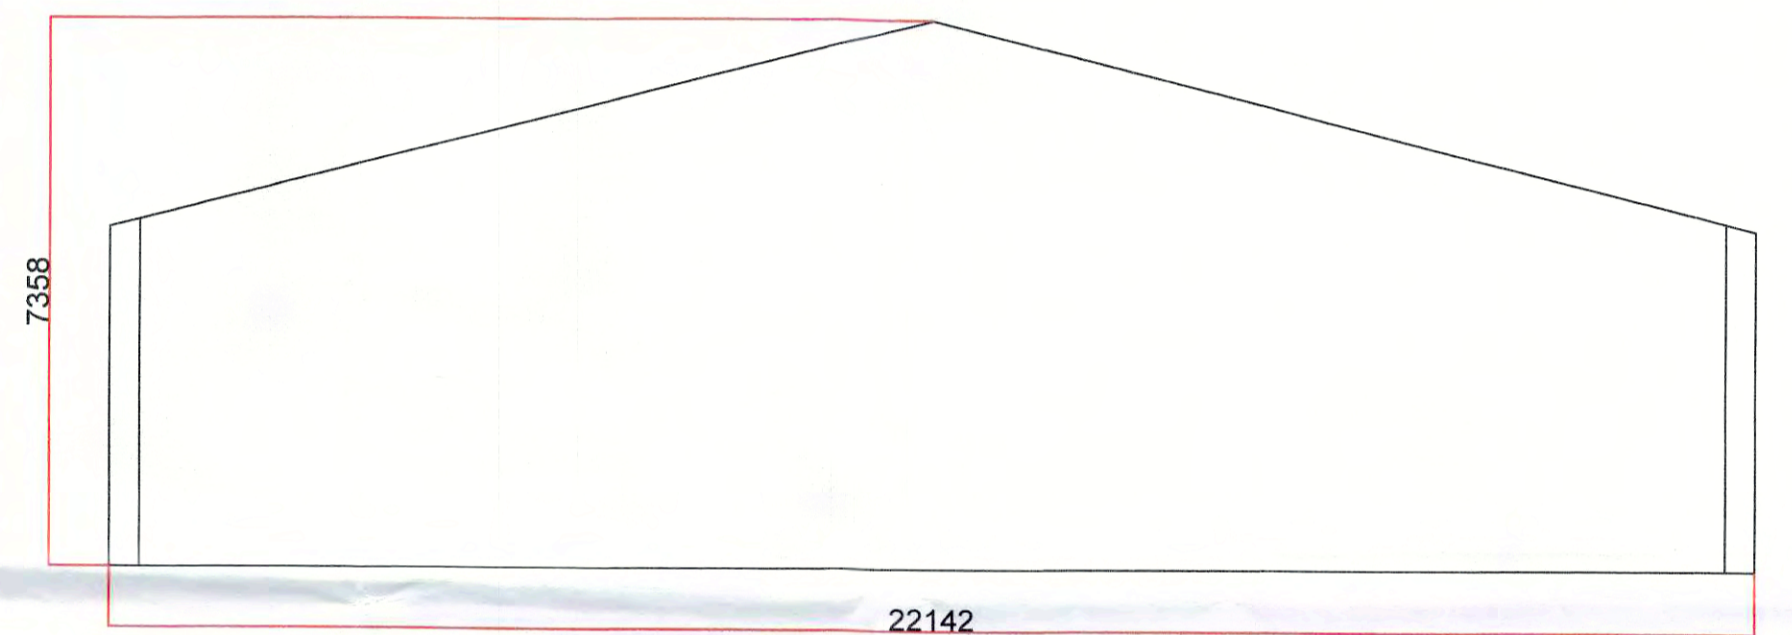

Plan View

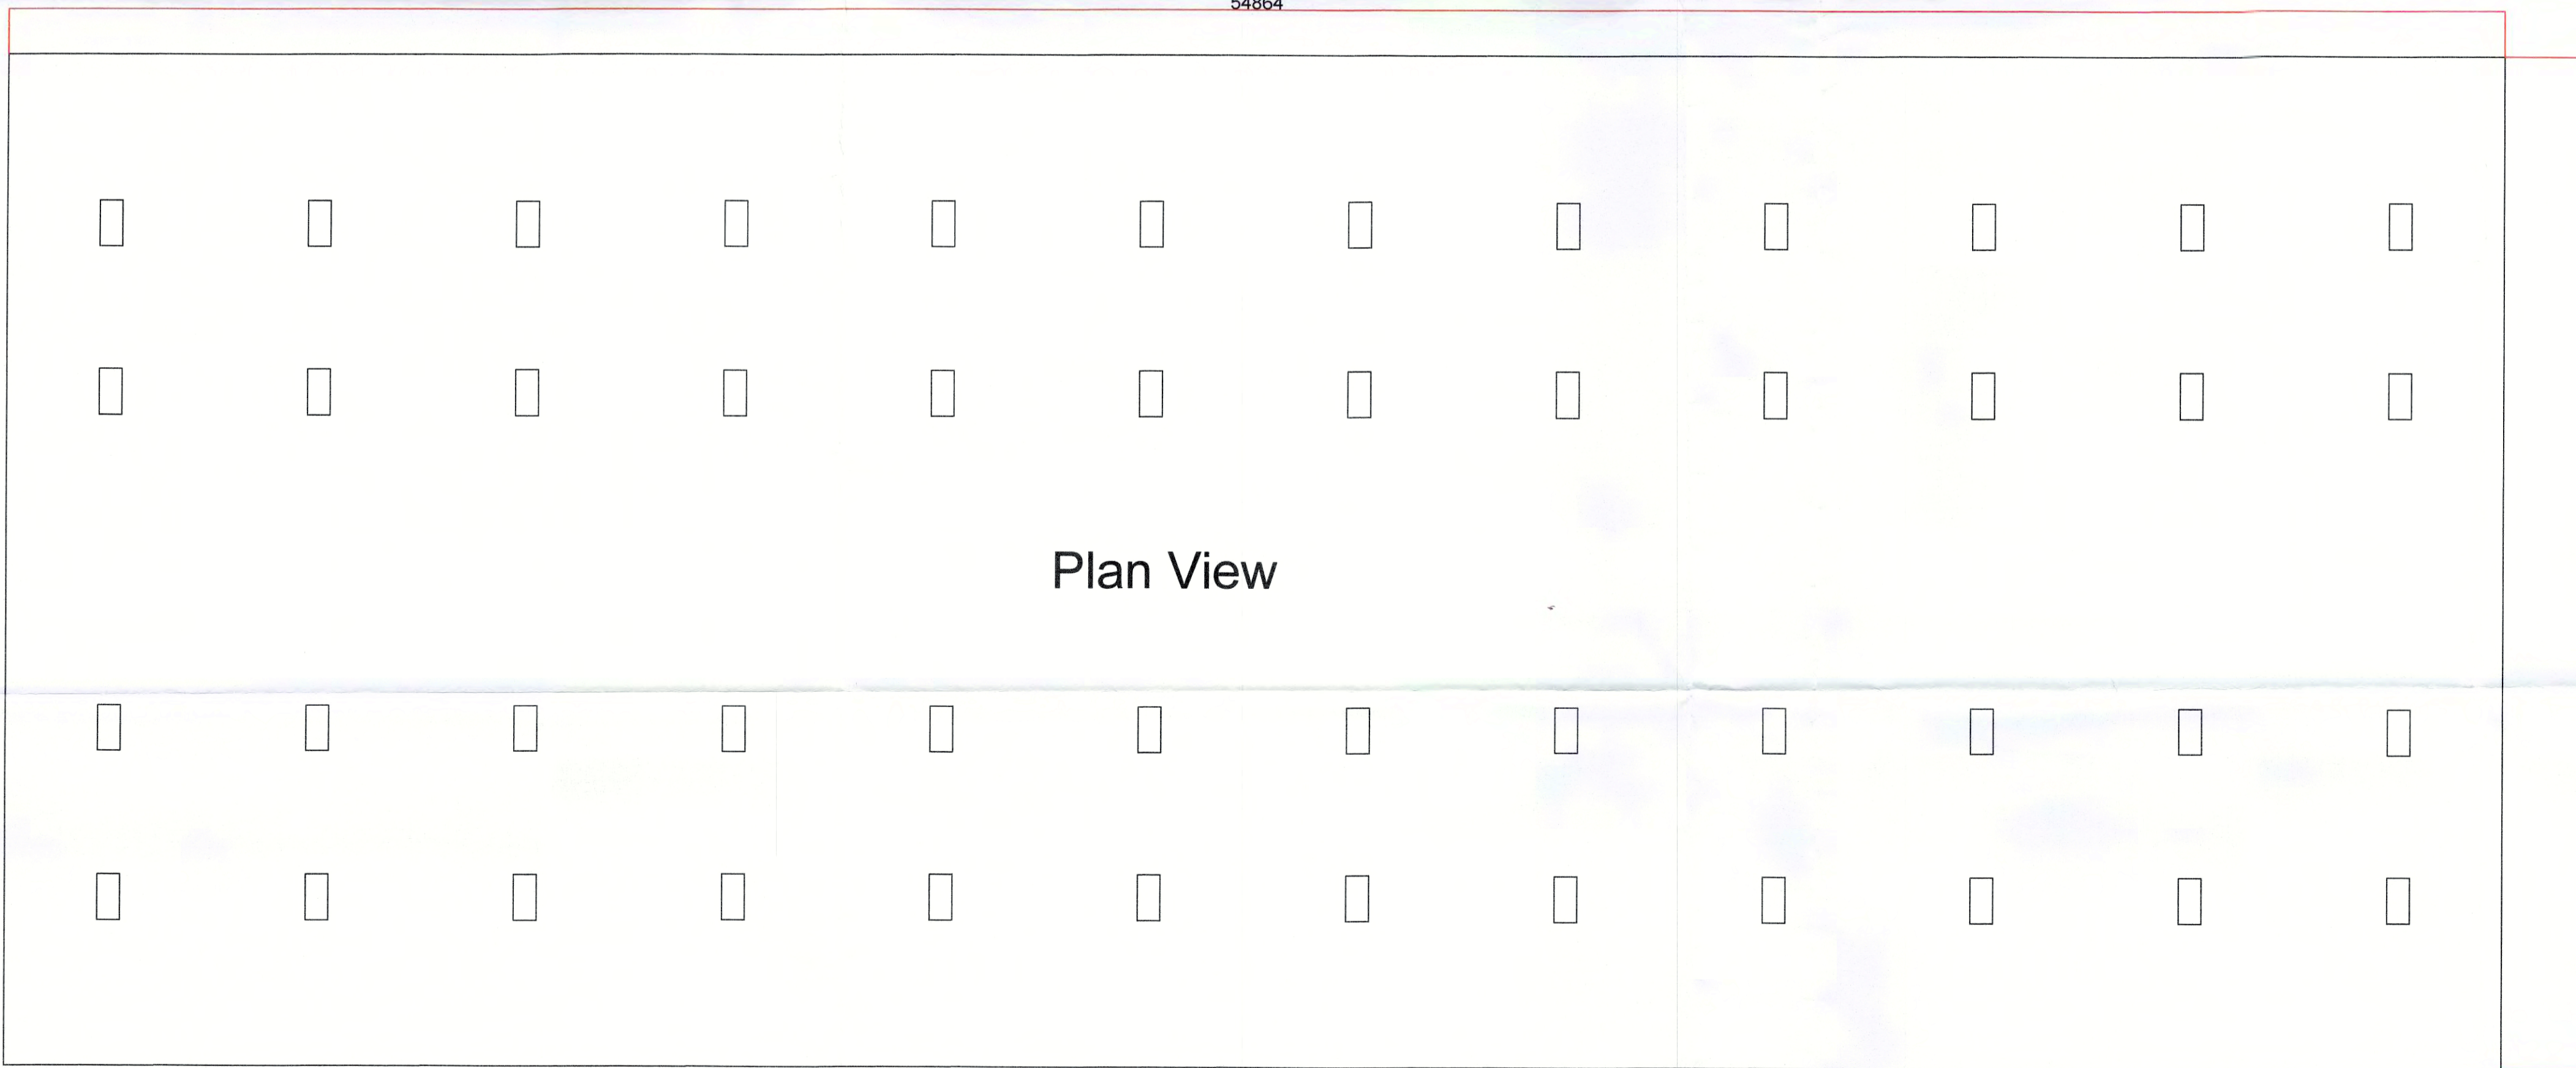

NYMMPA
8 8 MAY 2017

All Dims +/- 2mm

Clients Name	J.K Nattrass & Son	Project	New General Purpose Building	Date	23/03/2017
Drawing Number	1	Scale	1:100	Issue Number	1