


Norman & Gray Ltd

South Elevation

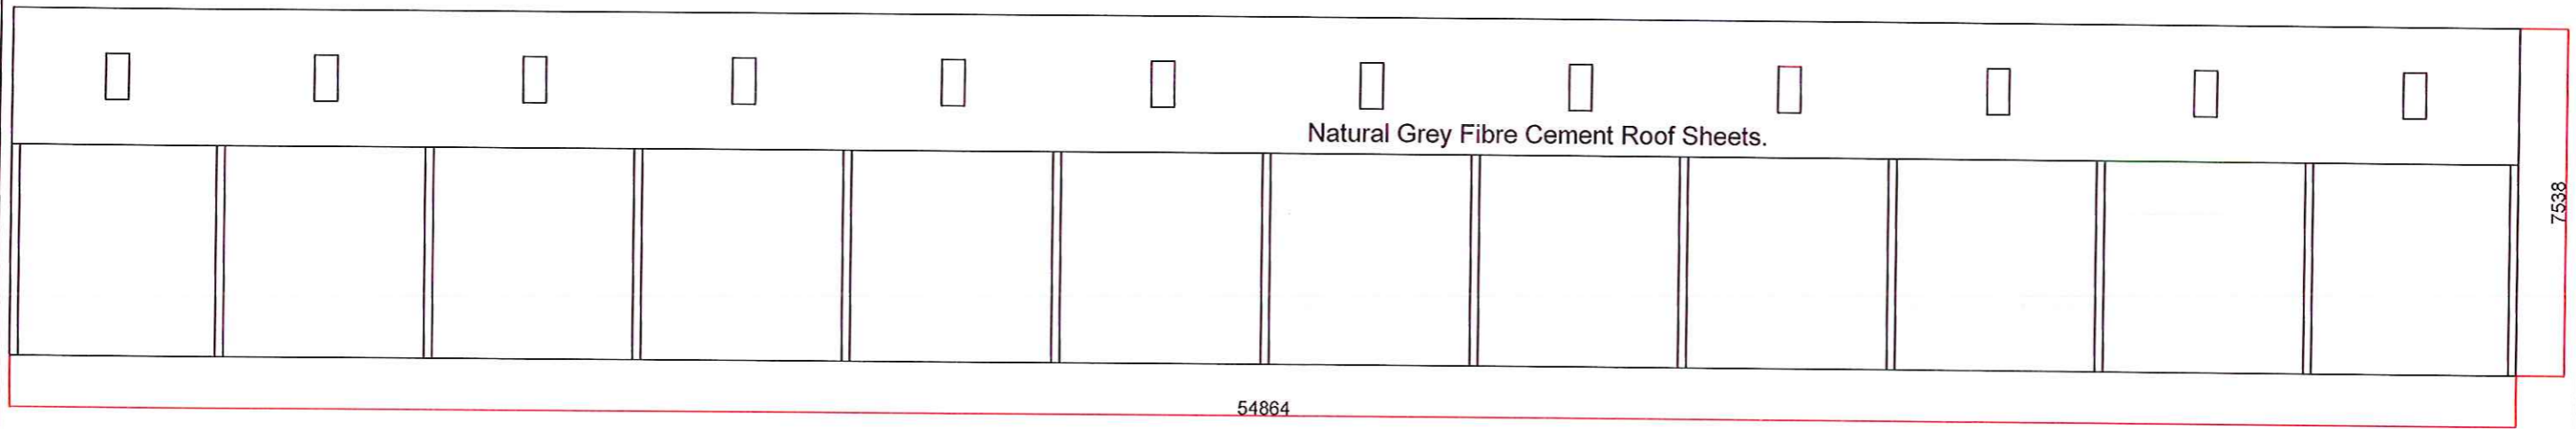

NYMNP
08 MAY 2017


Scale

All Dims +/- 2mm

Clients Name		Steel Grade		Date	
Drawing Number		Type of Weld required	6mm Fillet unless specified	Issue Number	1

Norman & Gray Ltd

North Elevation

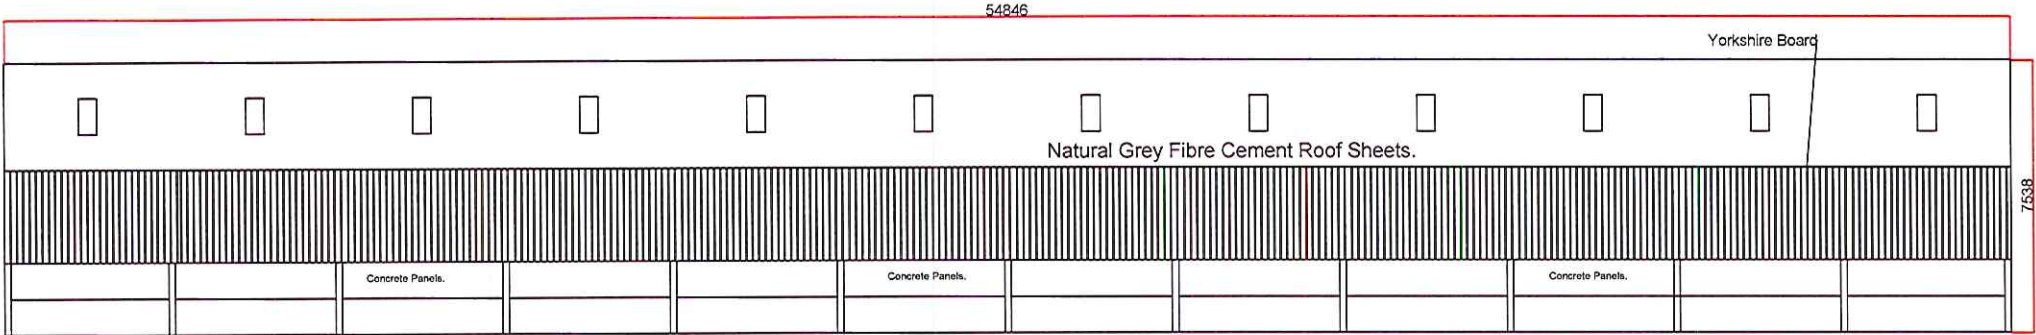


NYMMPA
08 MAY 2017

All Dims +/- 2mm

Clients Name		Steel Grade		Date	
Drawing Number		Type of Weld required	6mm Fillet unless specified	Issue Number	1

Norman & Gray Ltd

West Elevation

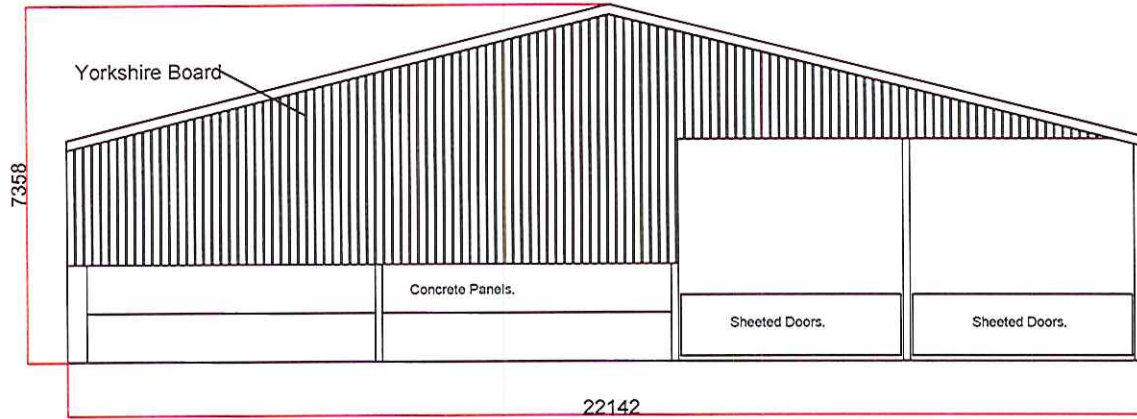

East Elevation



NYM/PA
08 MAY 2017

All Dims +/- 2mm

Clients Name		Steel Grade		Date	
Drawing Number		Type of Weld required	6mm Fillet unless specified	Issue Number	1




NVMNPA
08 MAY 2017



Norman & Gray Ltd

54864

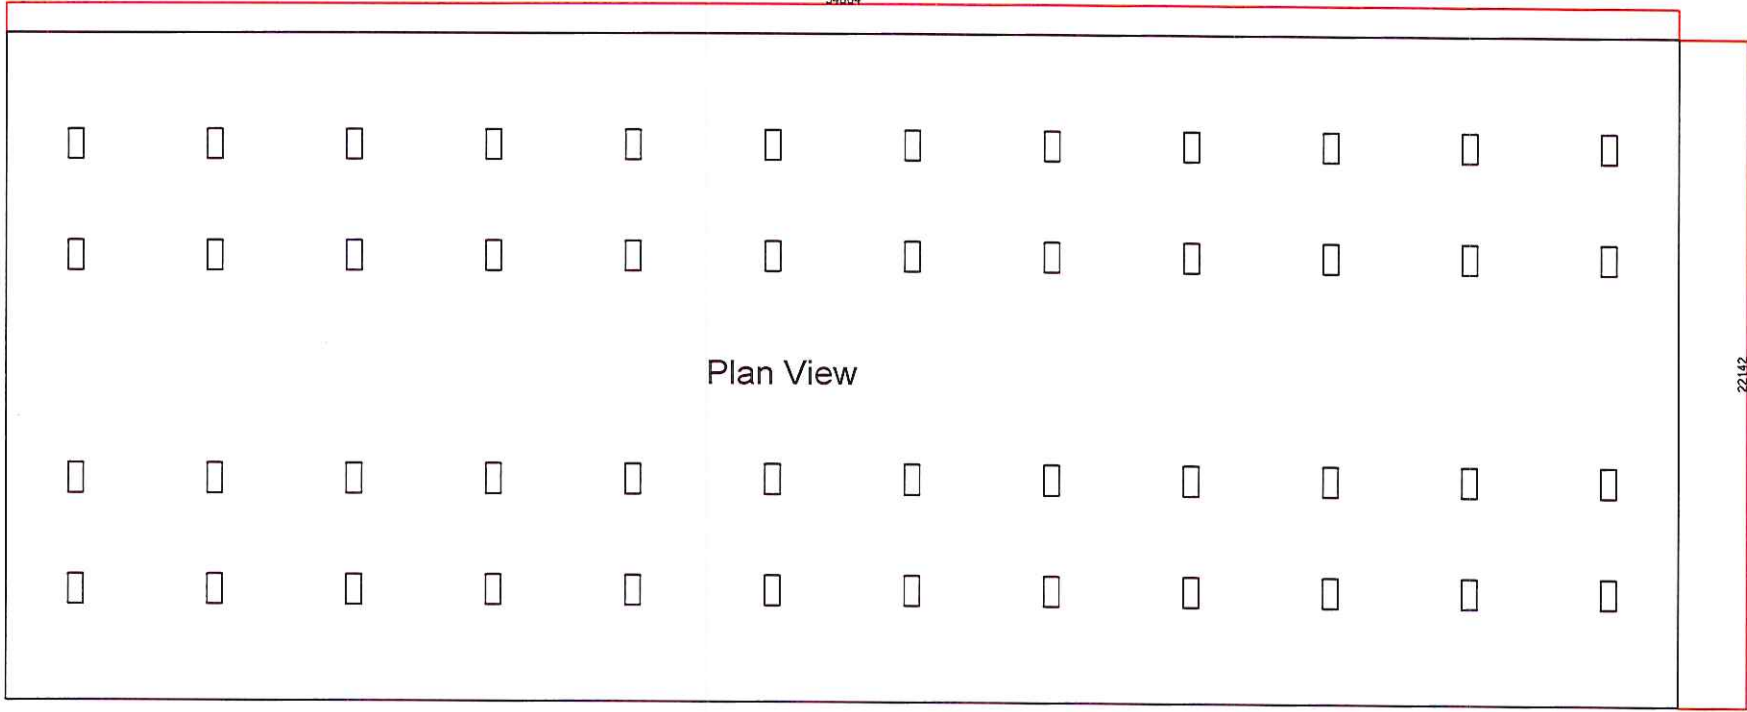

22142

NYMNP4
08 MAY 2017

All Dims +/- 2mm

Clients Name		Steel Grade		Date	
Drawing Number		Type of Weld required	6mm Fillet unless specified	Issue Number	1