




Do not scale from this drawing, only figured dimensions are to be taken from this drawing.  
 The contractor must verify all dimensions on site before commencing any work or shop drawings.  
 The contractor must report any discrepancies before commencing work. If this drawing exceeds the quantities taken in any way, the technician is to be informed before work is initiated.  
 Work within the construction (design and management) regulations 2015 is not to start until a health & safety plan has been produced. This drawing is copyright and must not be reproduced without consent of BHD Partnership Ltd.

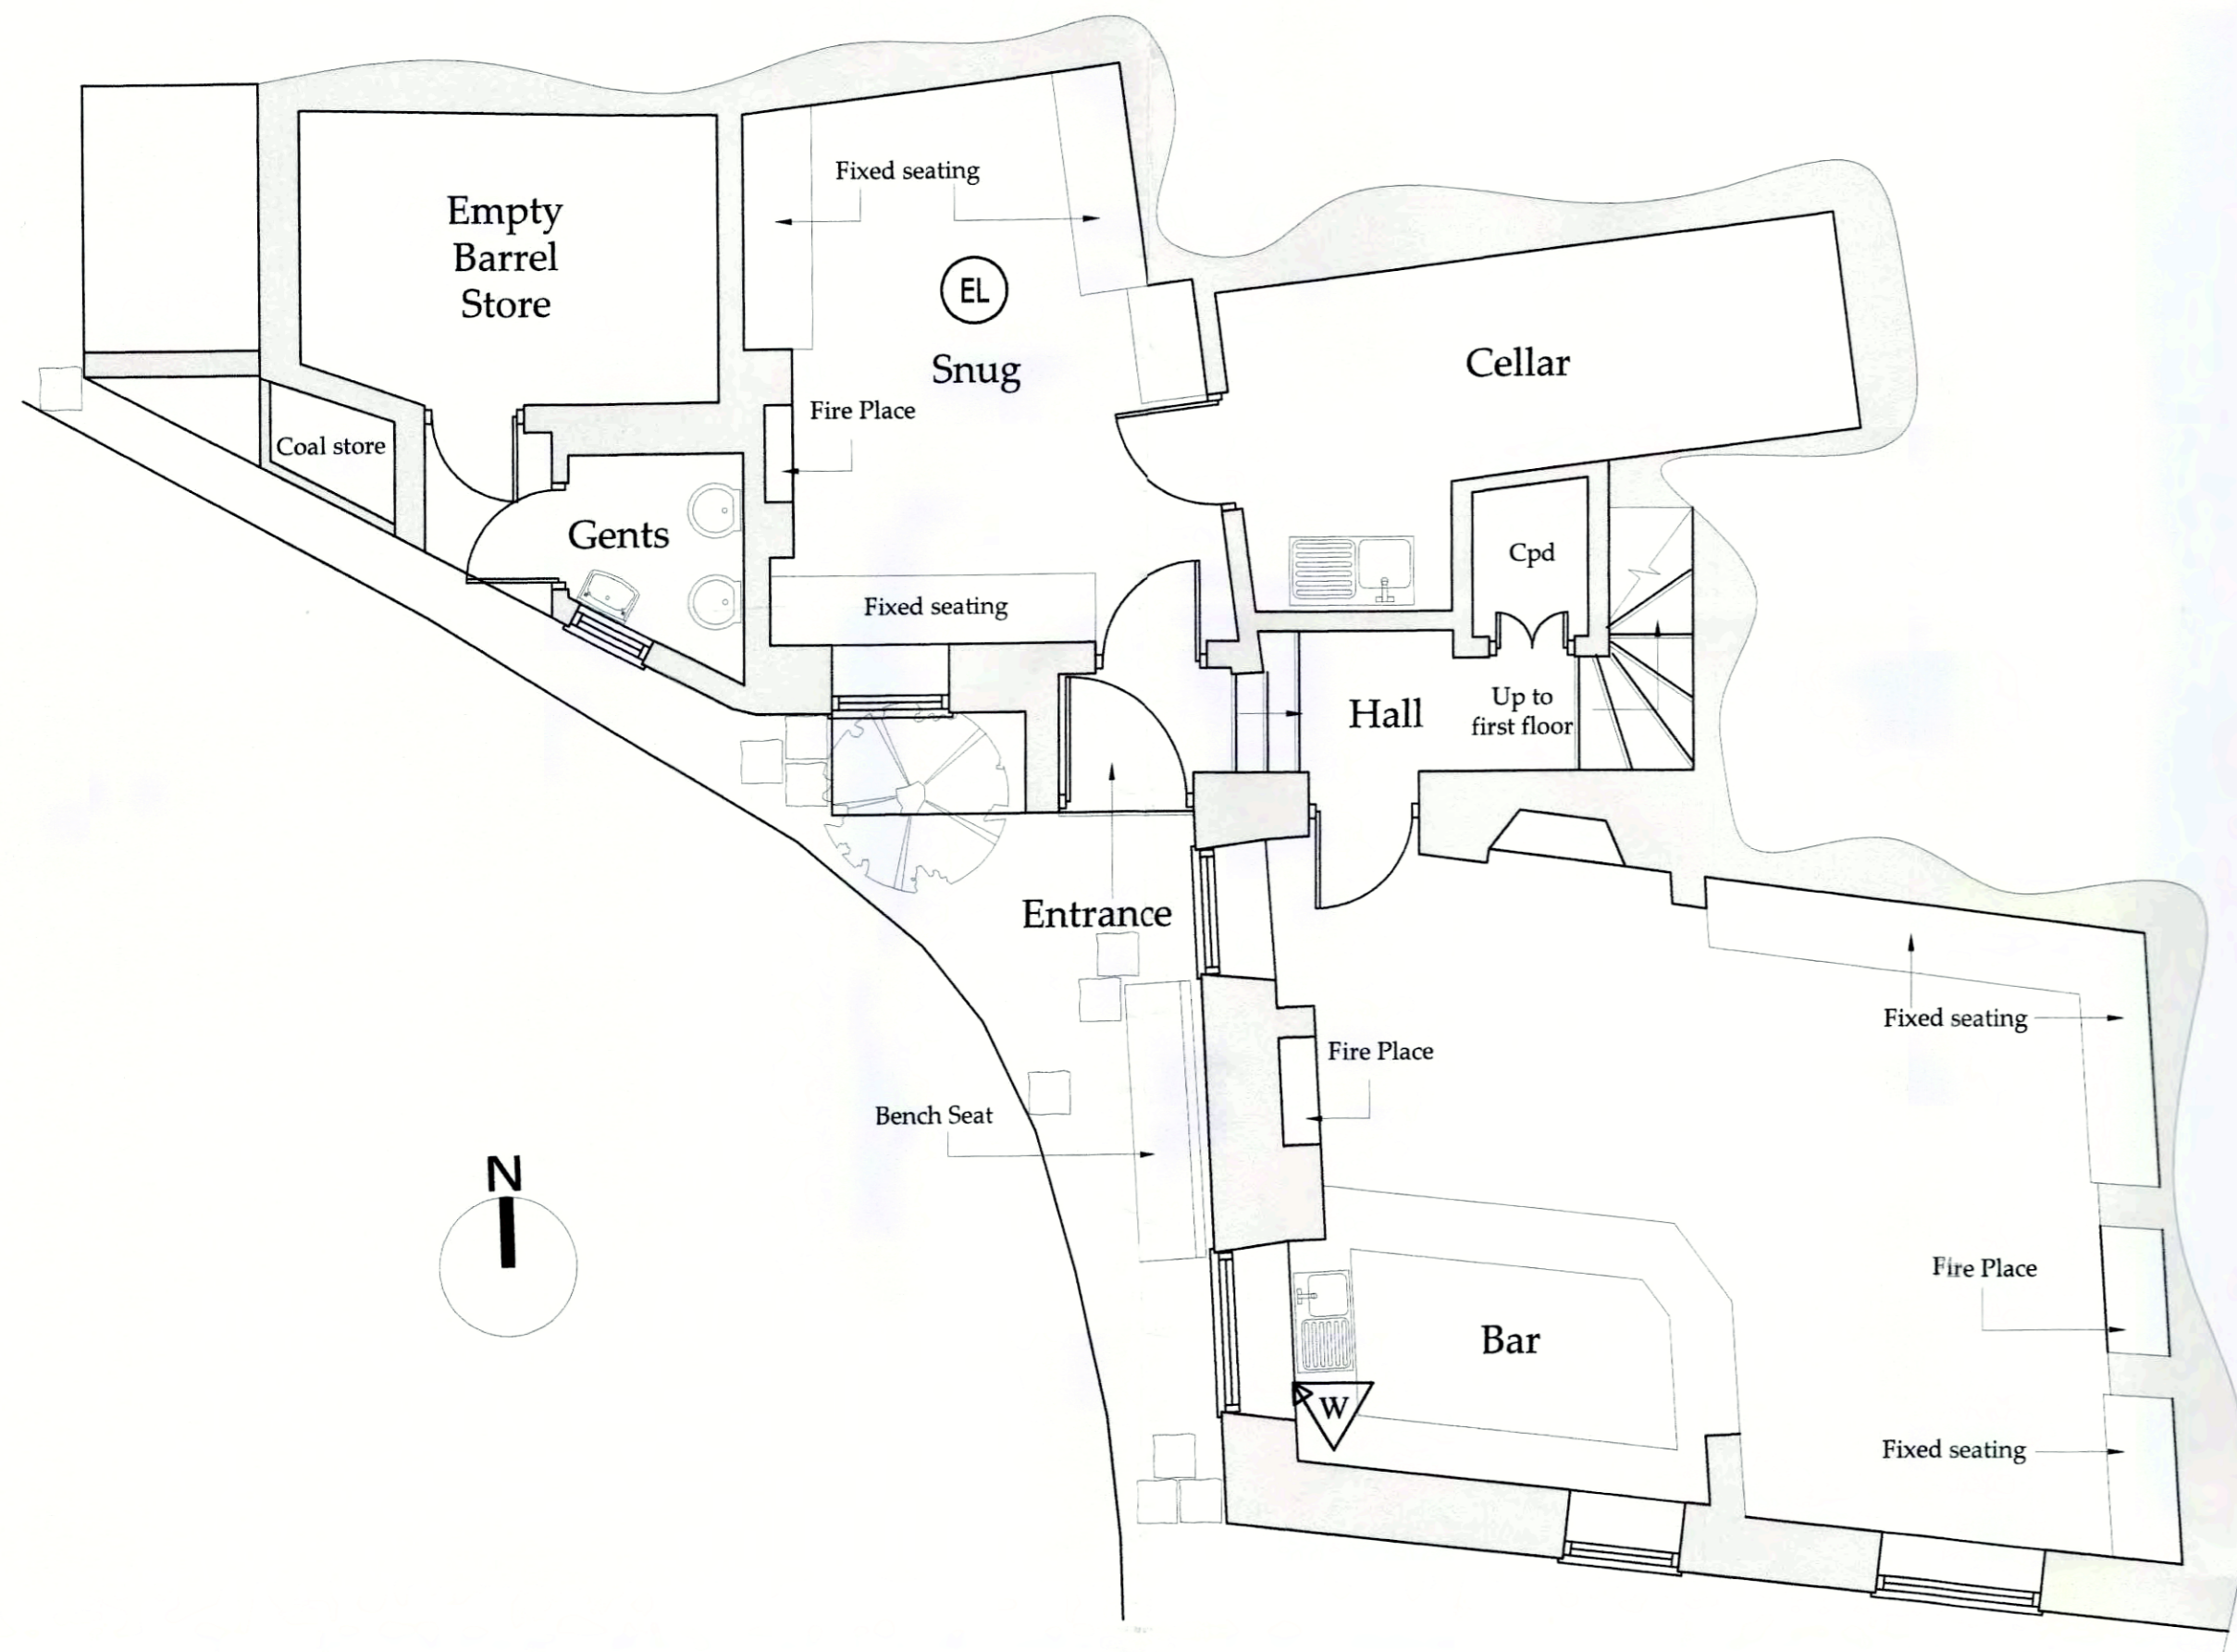


**Indicative Ground Floor Plan**  
 Scale 1:50

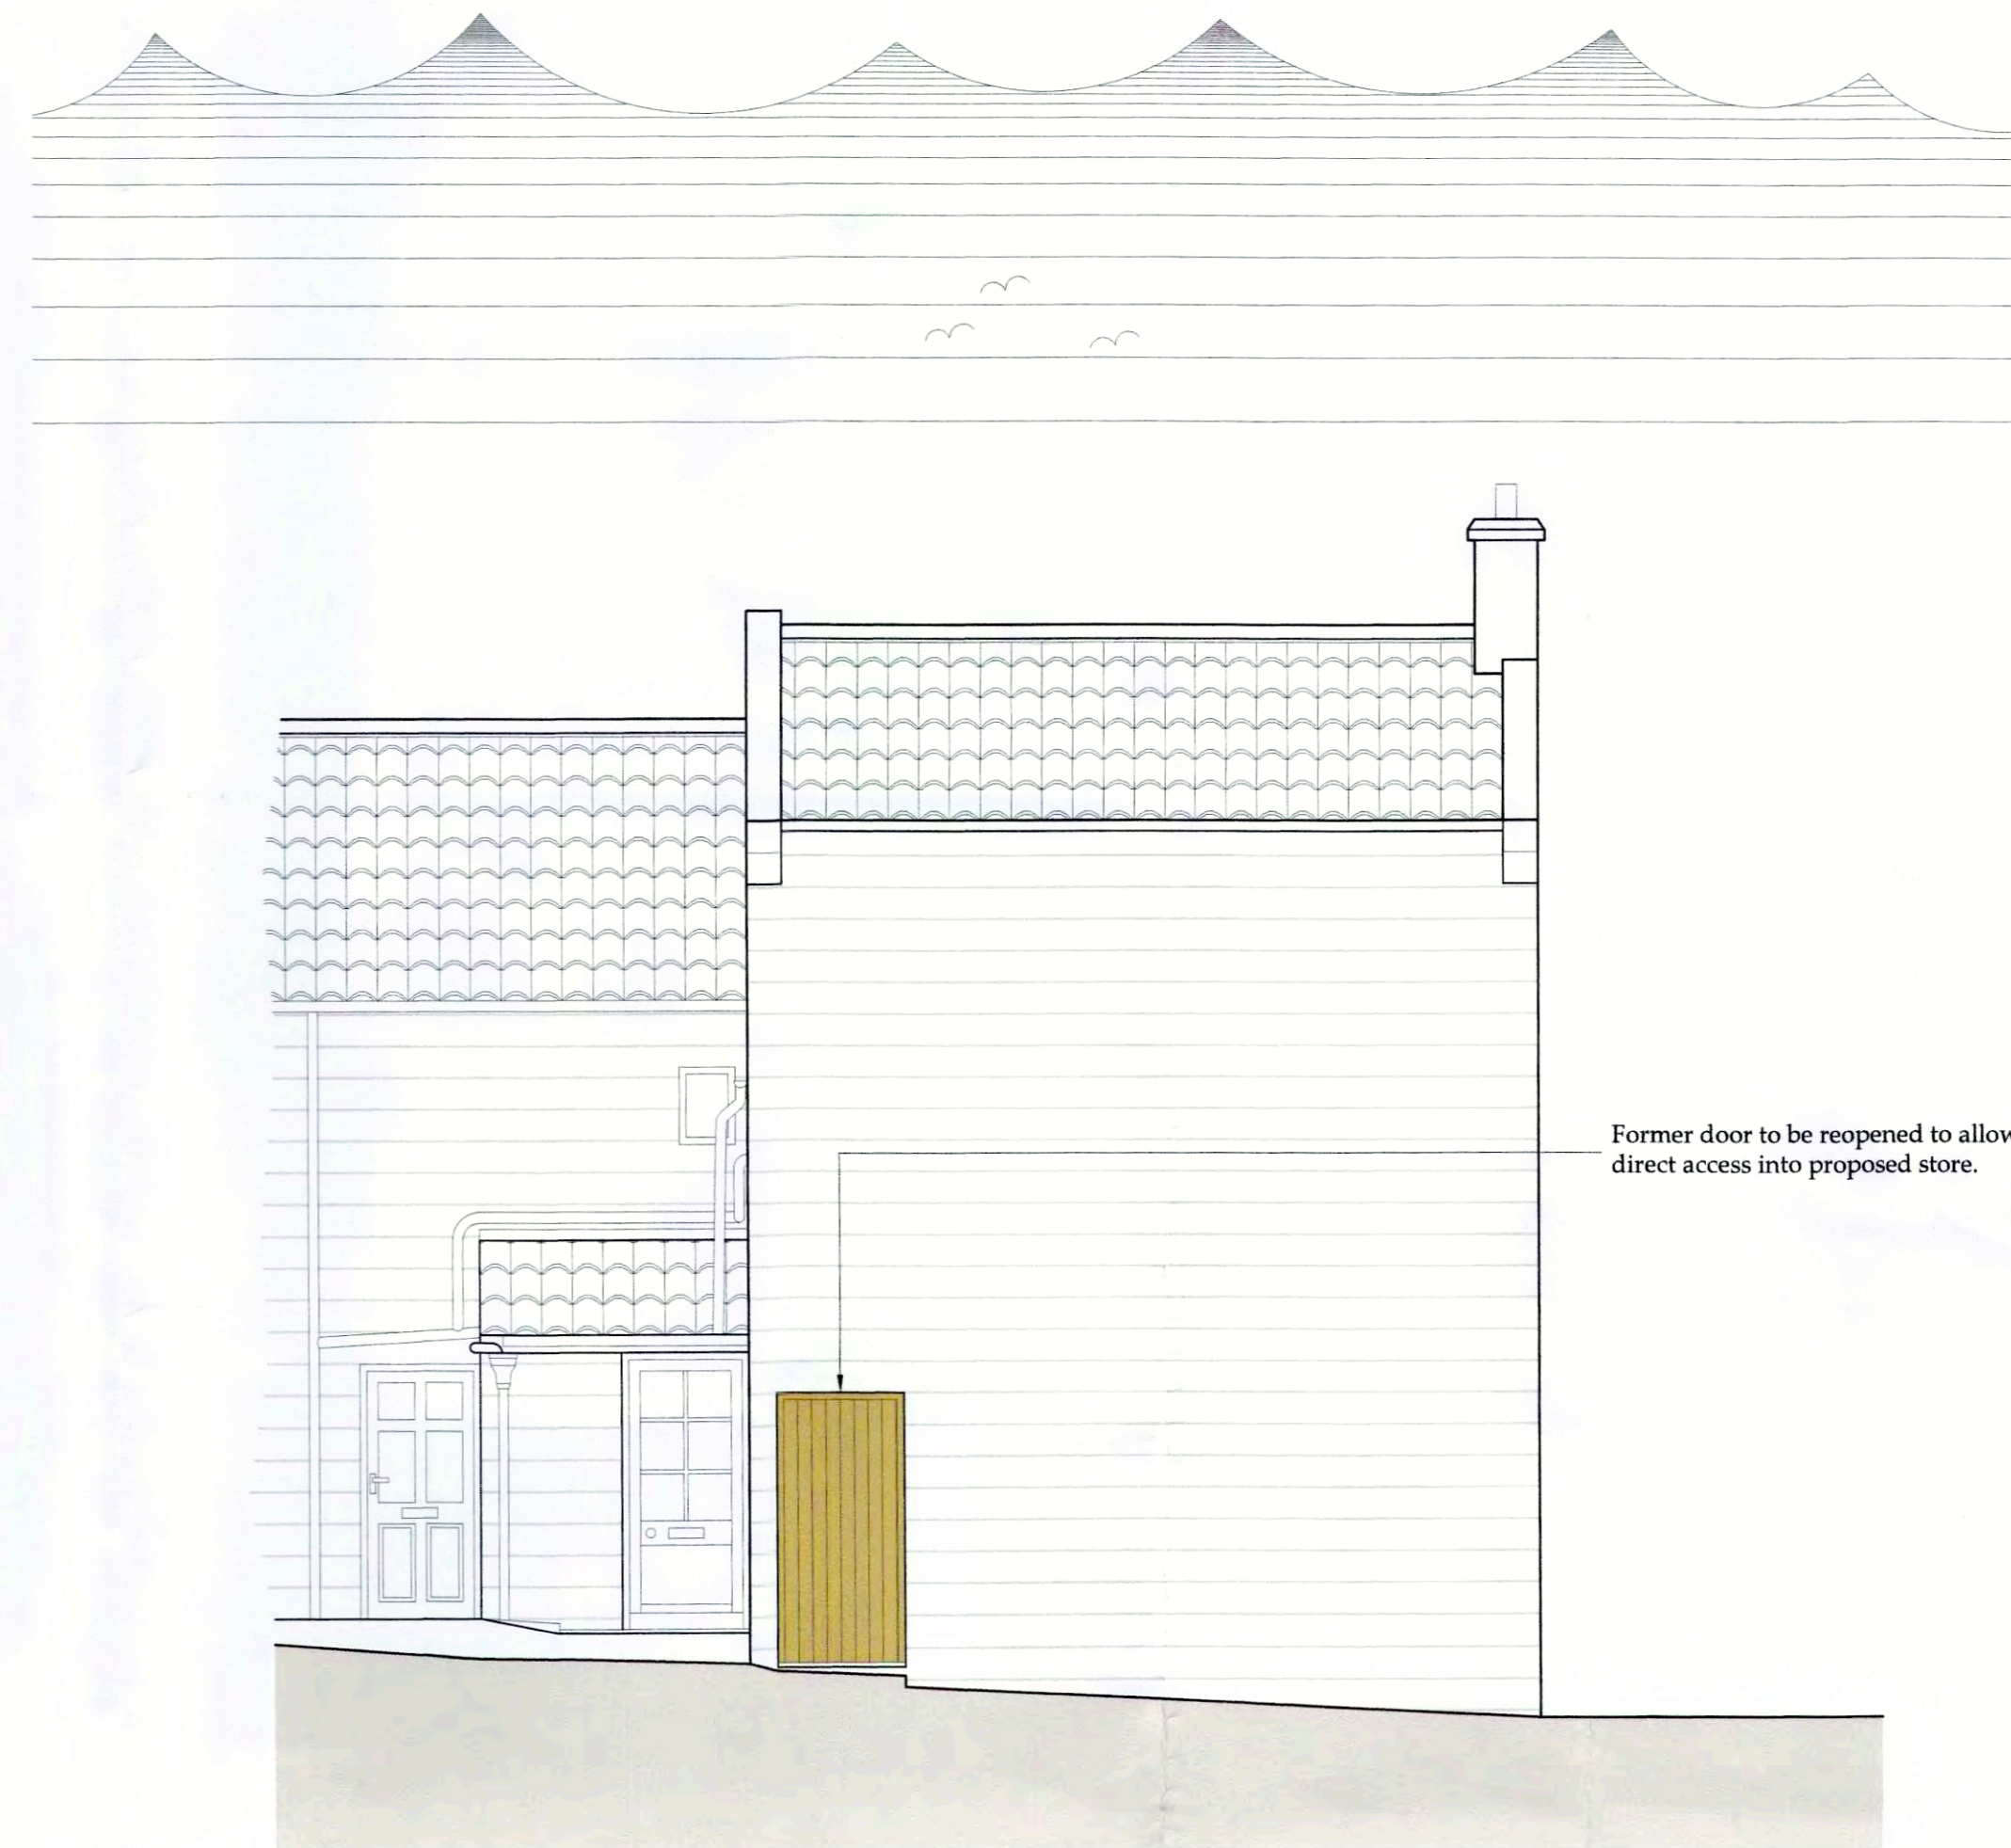


**Part North Elevation**  
 Scale 1:50

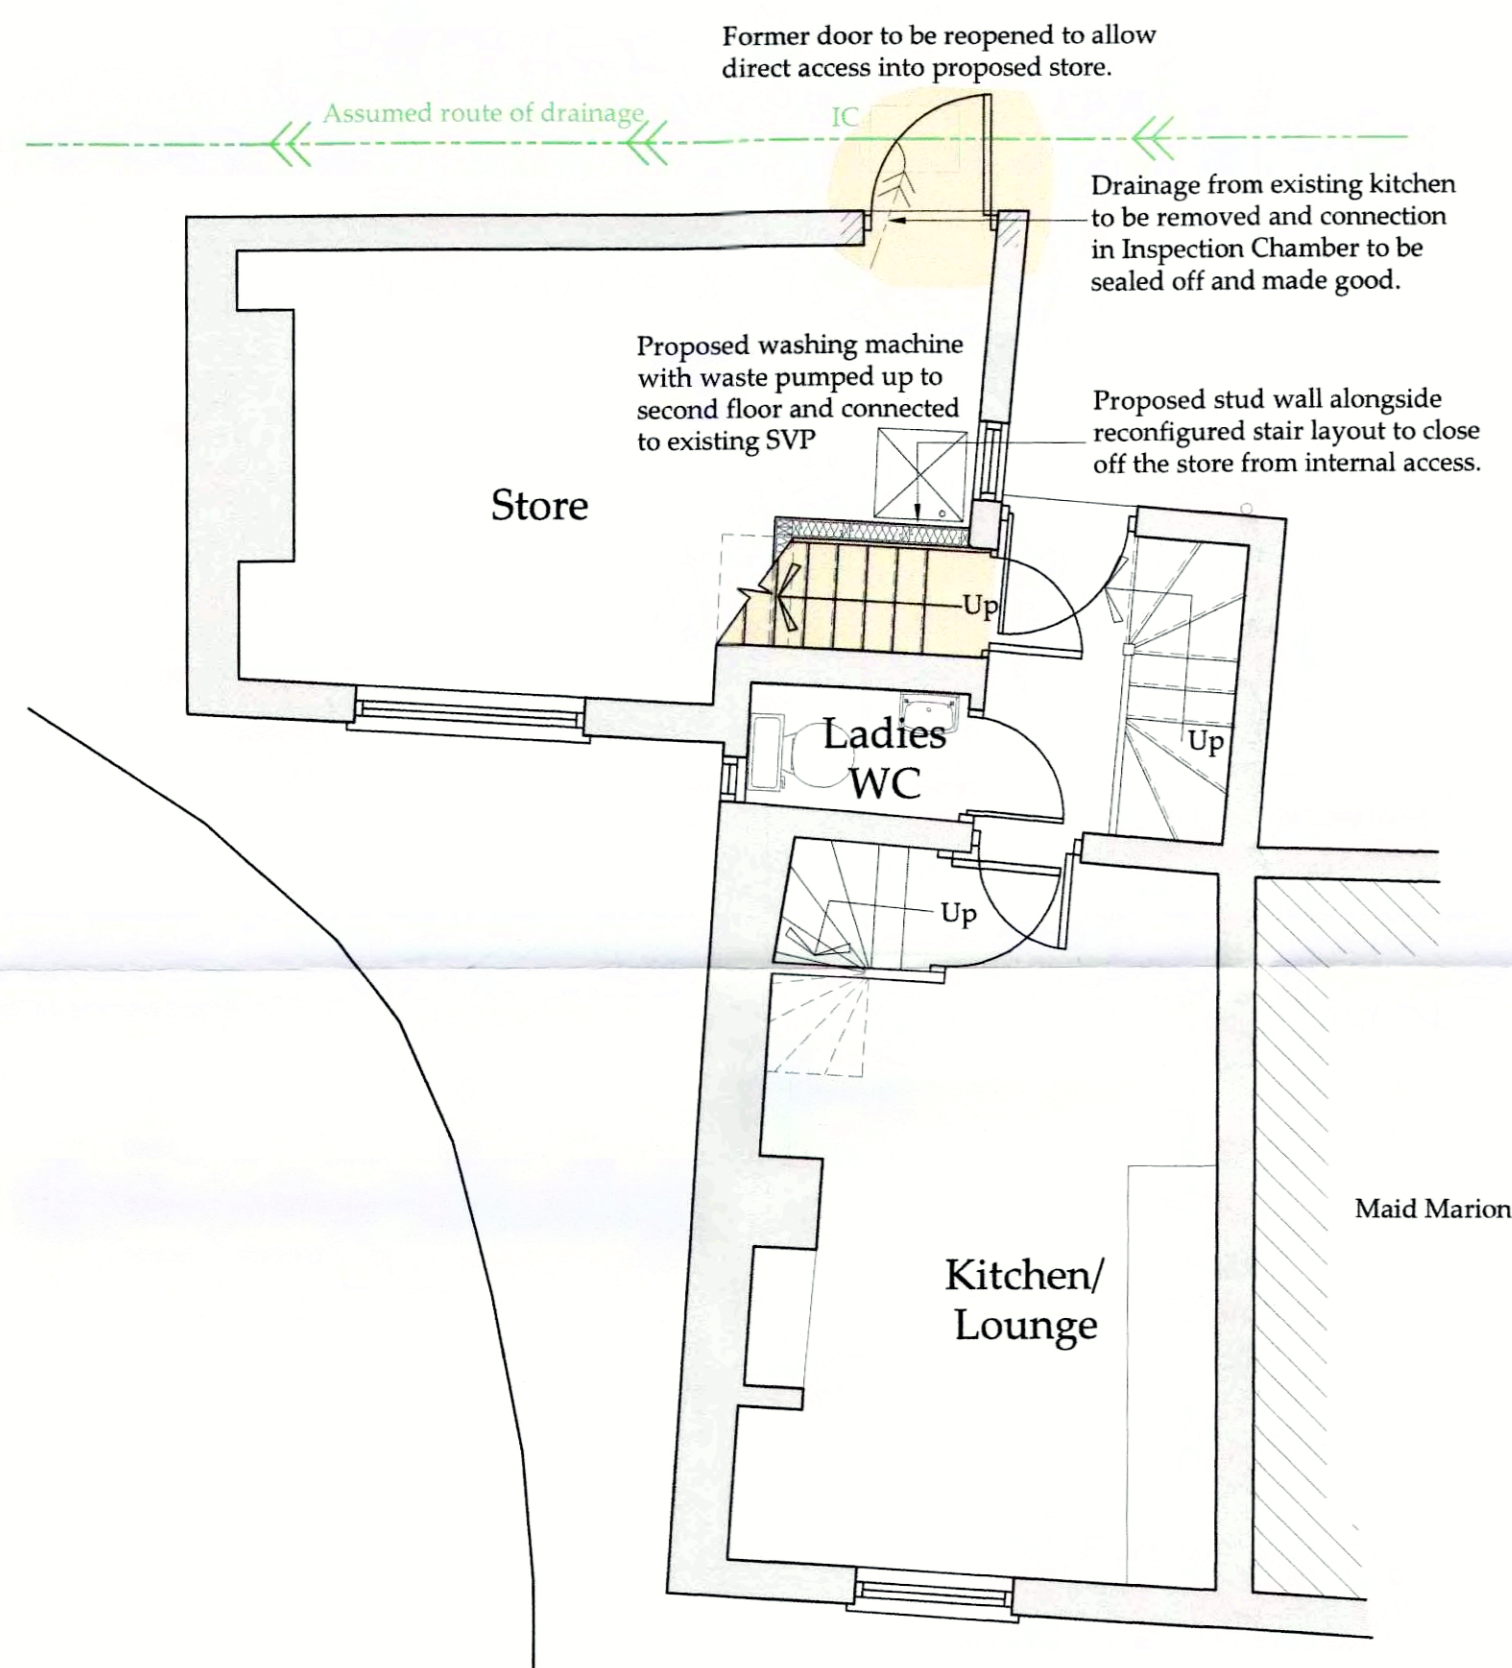

**First Floor Plan**  
 Scale 1:50

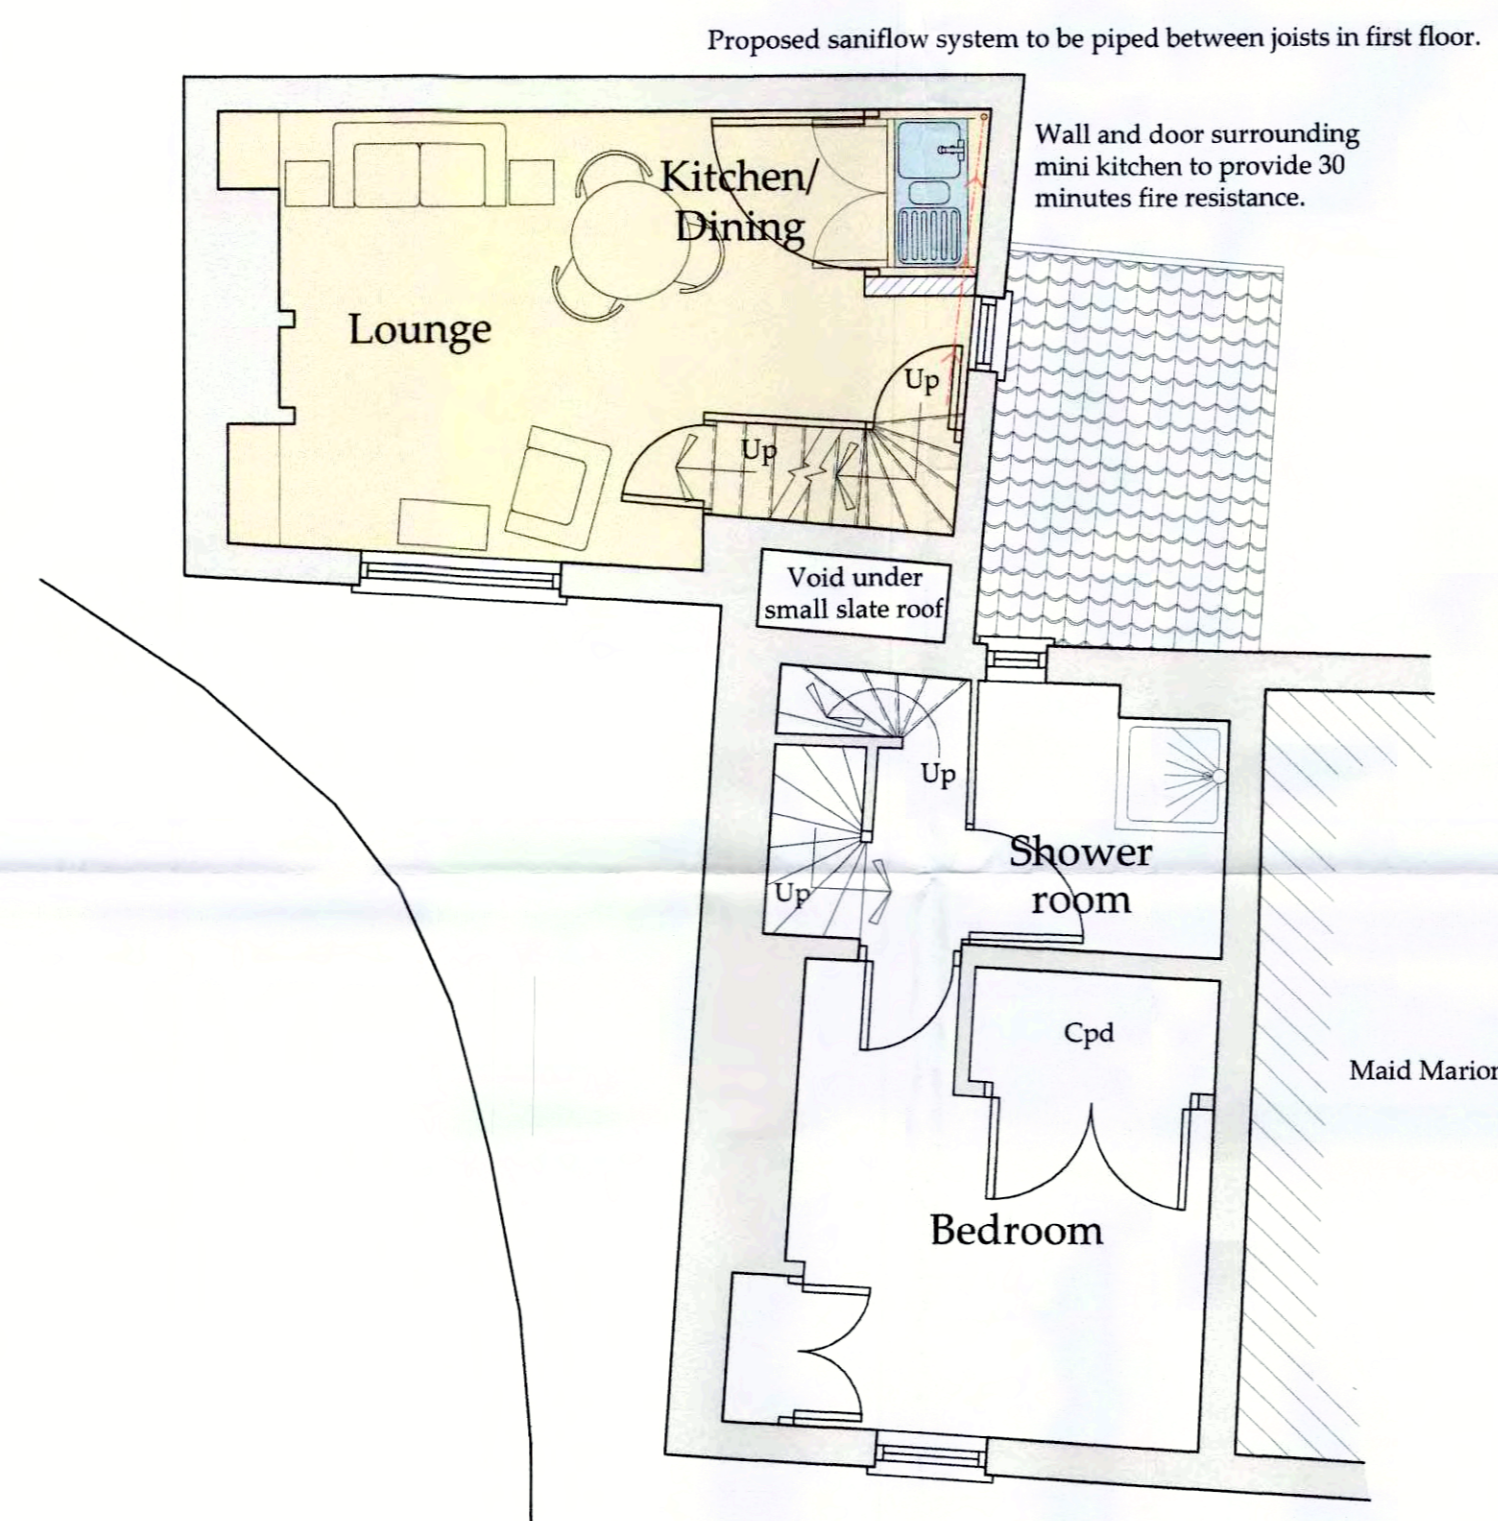

**Second Floor Plan**  
 Scale 1:50

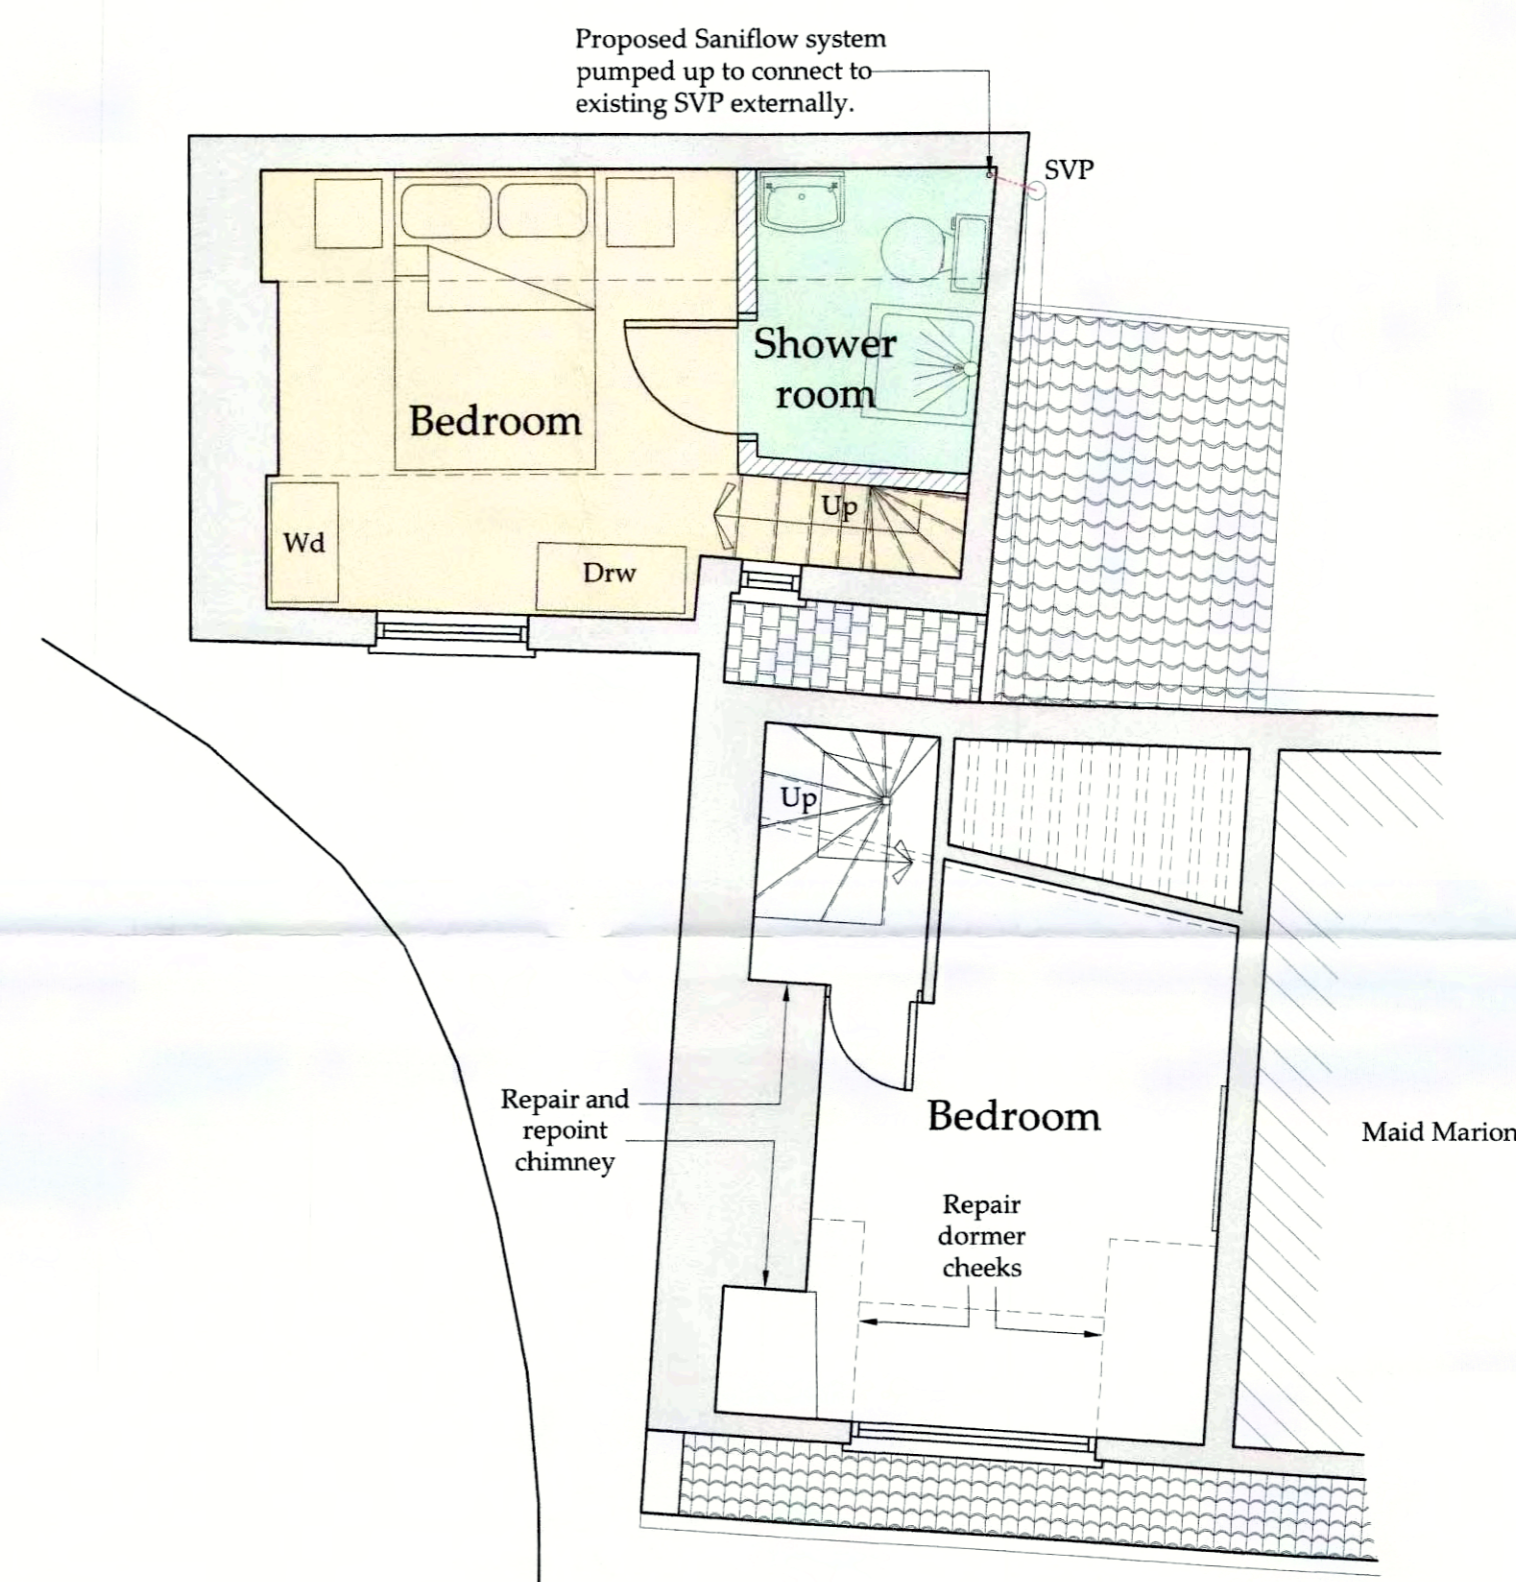

**Third Floor Plan**  
 Scale 1:50

A	07.04.17	CW	Issued for approval
REV	DATE	BY	AMENDMENT

**bhd partnership**  
 Architecture + Engineering  
 Airy Hill Manor, Waterstead Lane,  
 Whitby, N. Yorks. YO21 1QB

CLIENT: Mrs. J. Tucker  
 PROJECT: The Laurel Inn, Robin Hood's Bay

DRAWING: Proposed Floor Plans and North Elevation


DRAWING STATUS: Planning

DRAWN: C. Walker  
 CHECKED: T. Harrison

SCALE @ SIZE: 1:50, 1:100 @ A1  
 DATE: 04.04.17


DRAWING No: D11111-03  
 REV: A

Do not scale from this drawing, only figured dimensions are to be taken from this drawing.  
 The contractor must verify all dimensions on site before commencing any work or shop drawings.  
 The contractor must report any discrepancies before commencing work. If this drawing exceeds the quantities taken in any way, the technician is to be informed before work is initiated.  
 Work within the construction (design and management) regulations 2015 is not to start until a health & safety plan has been produced. This drawing is copyright and must not be reproduced without consent of BHD Partnership Ltd.

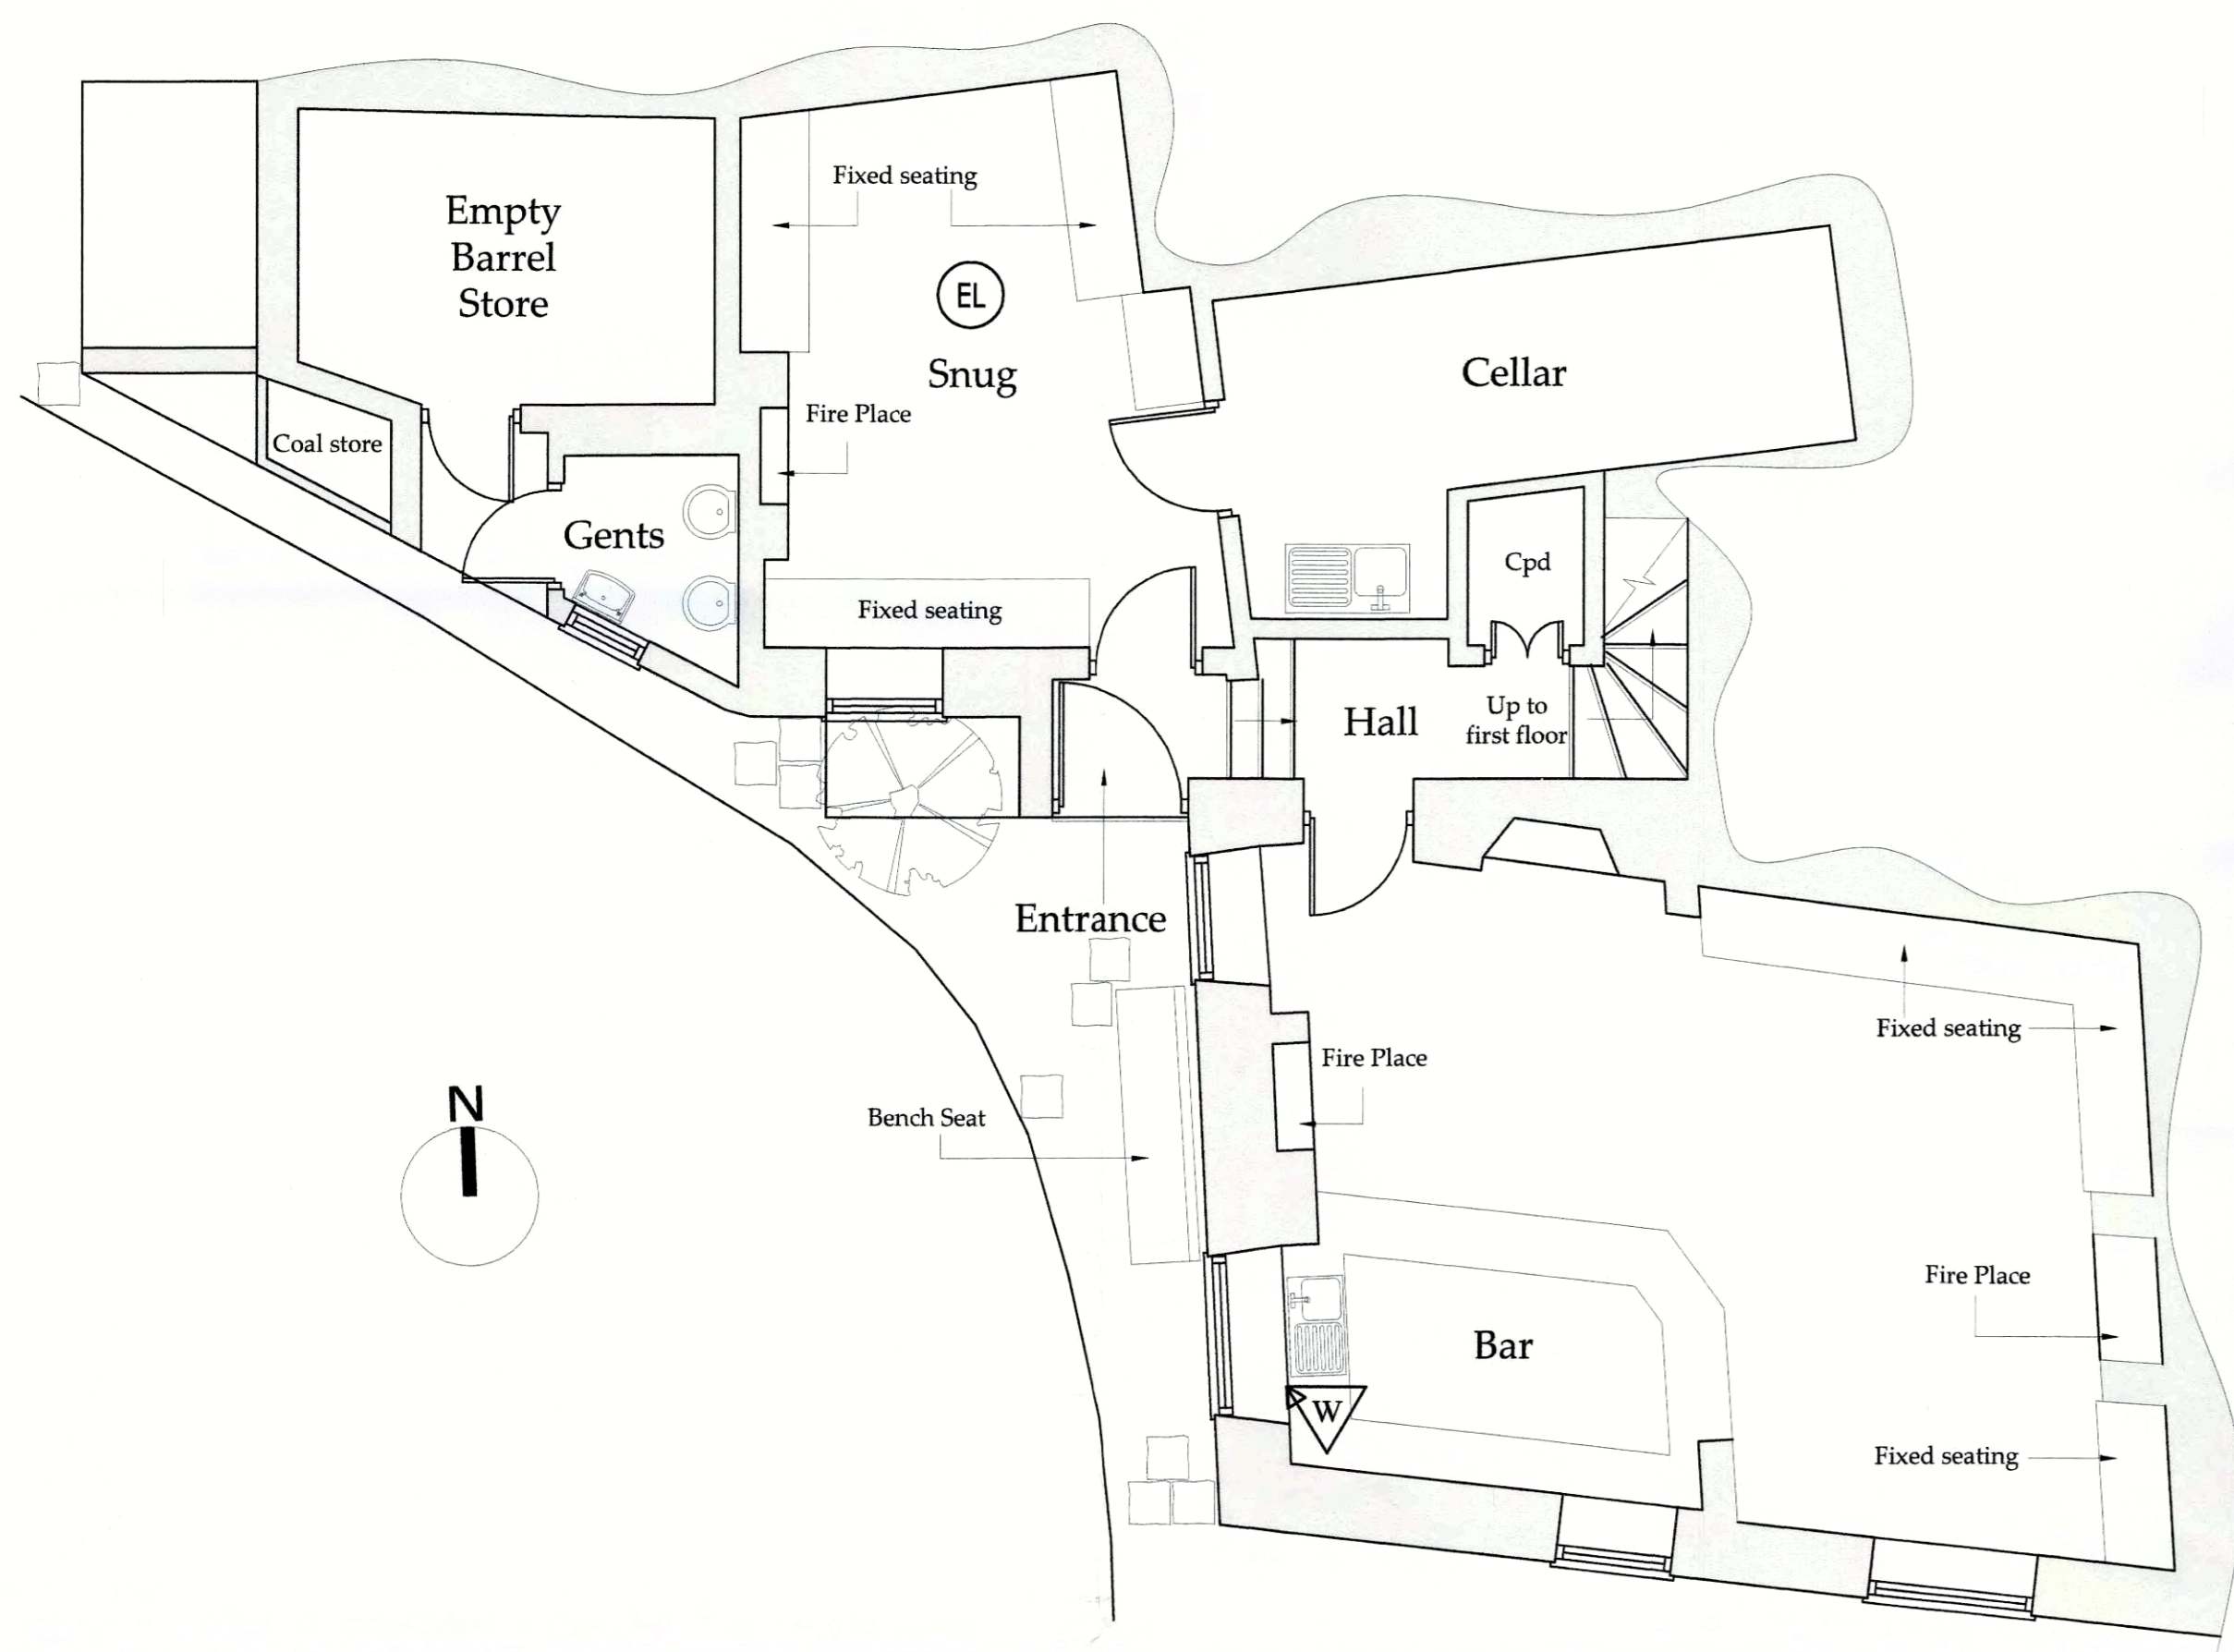


**Indicative Ground Floor Plan**

Scale 1:50

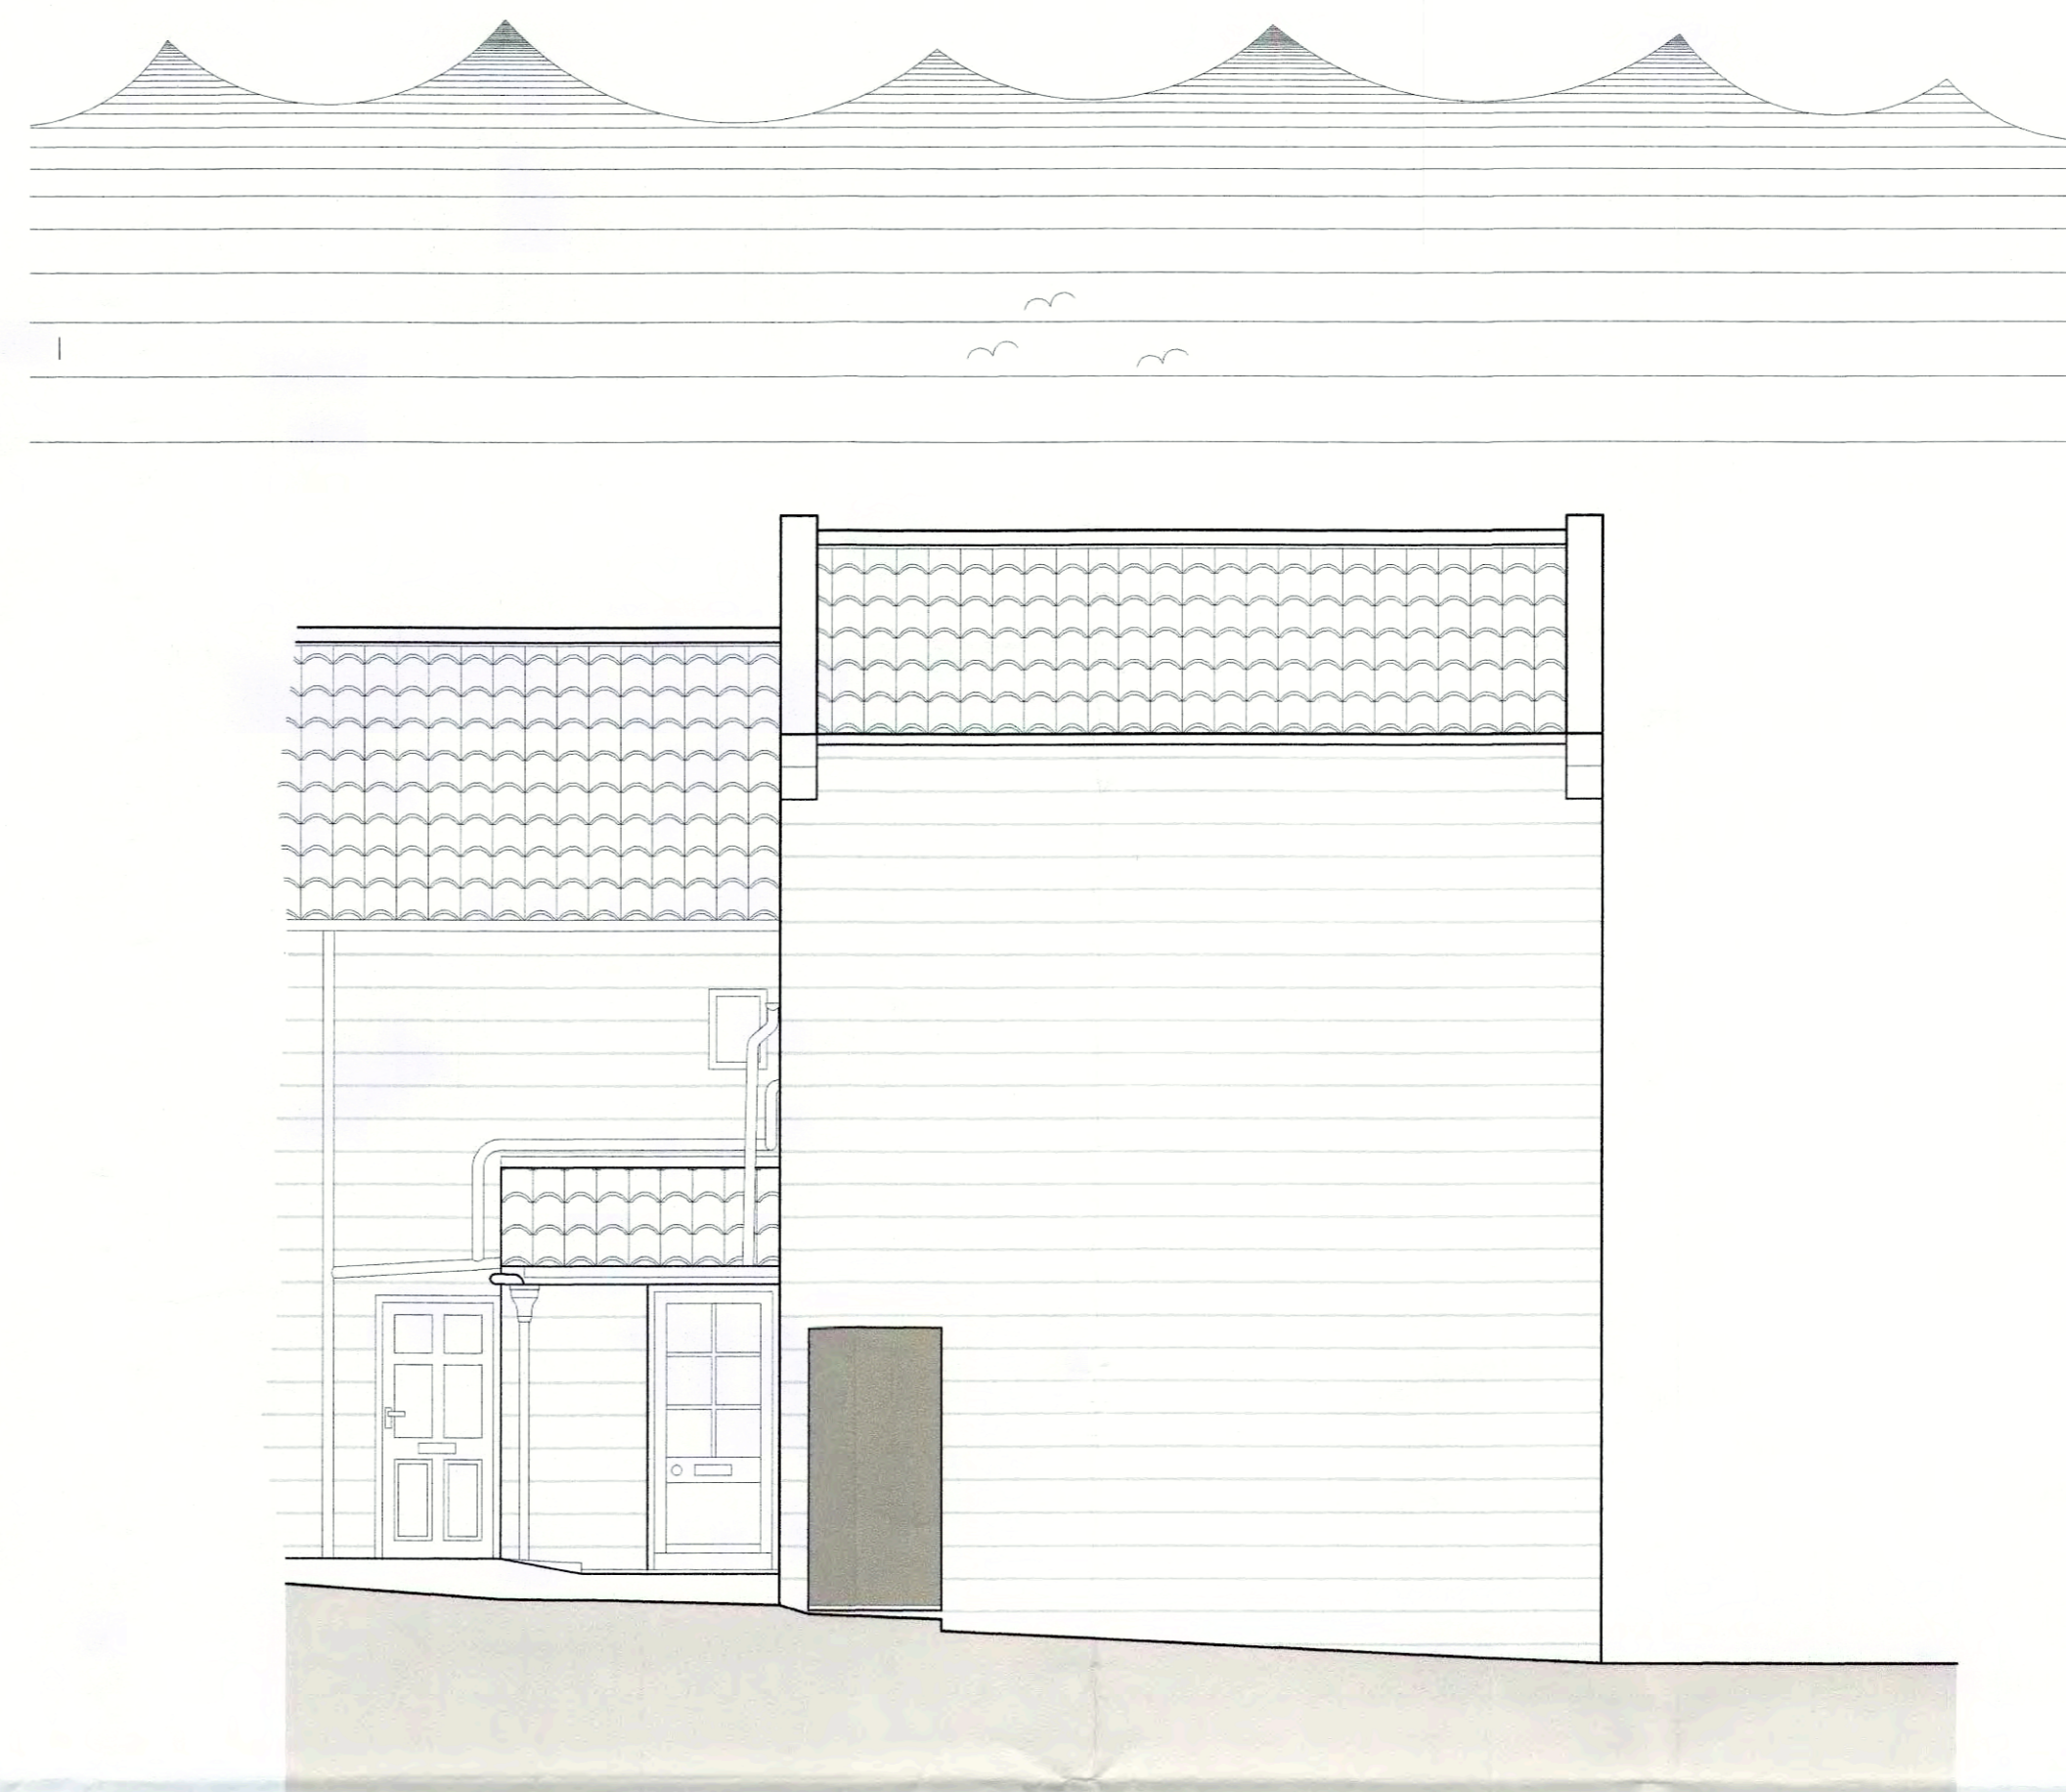


**Part North Elevation**

Scale 1:50

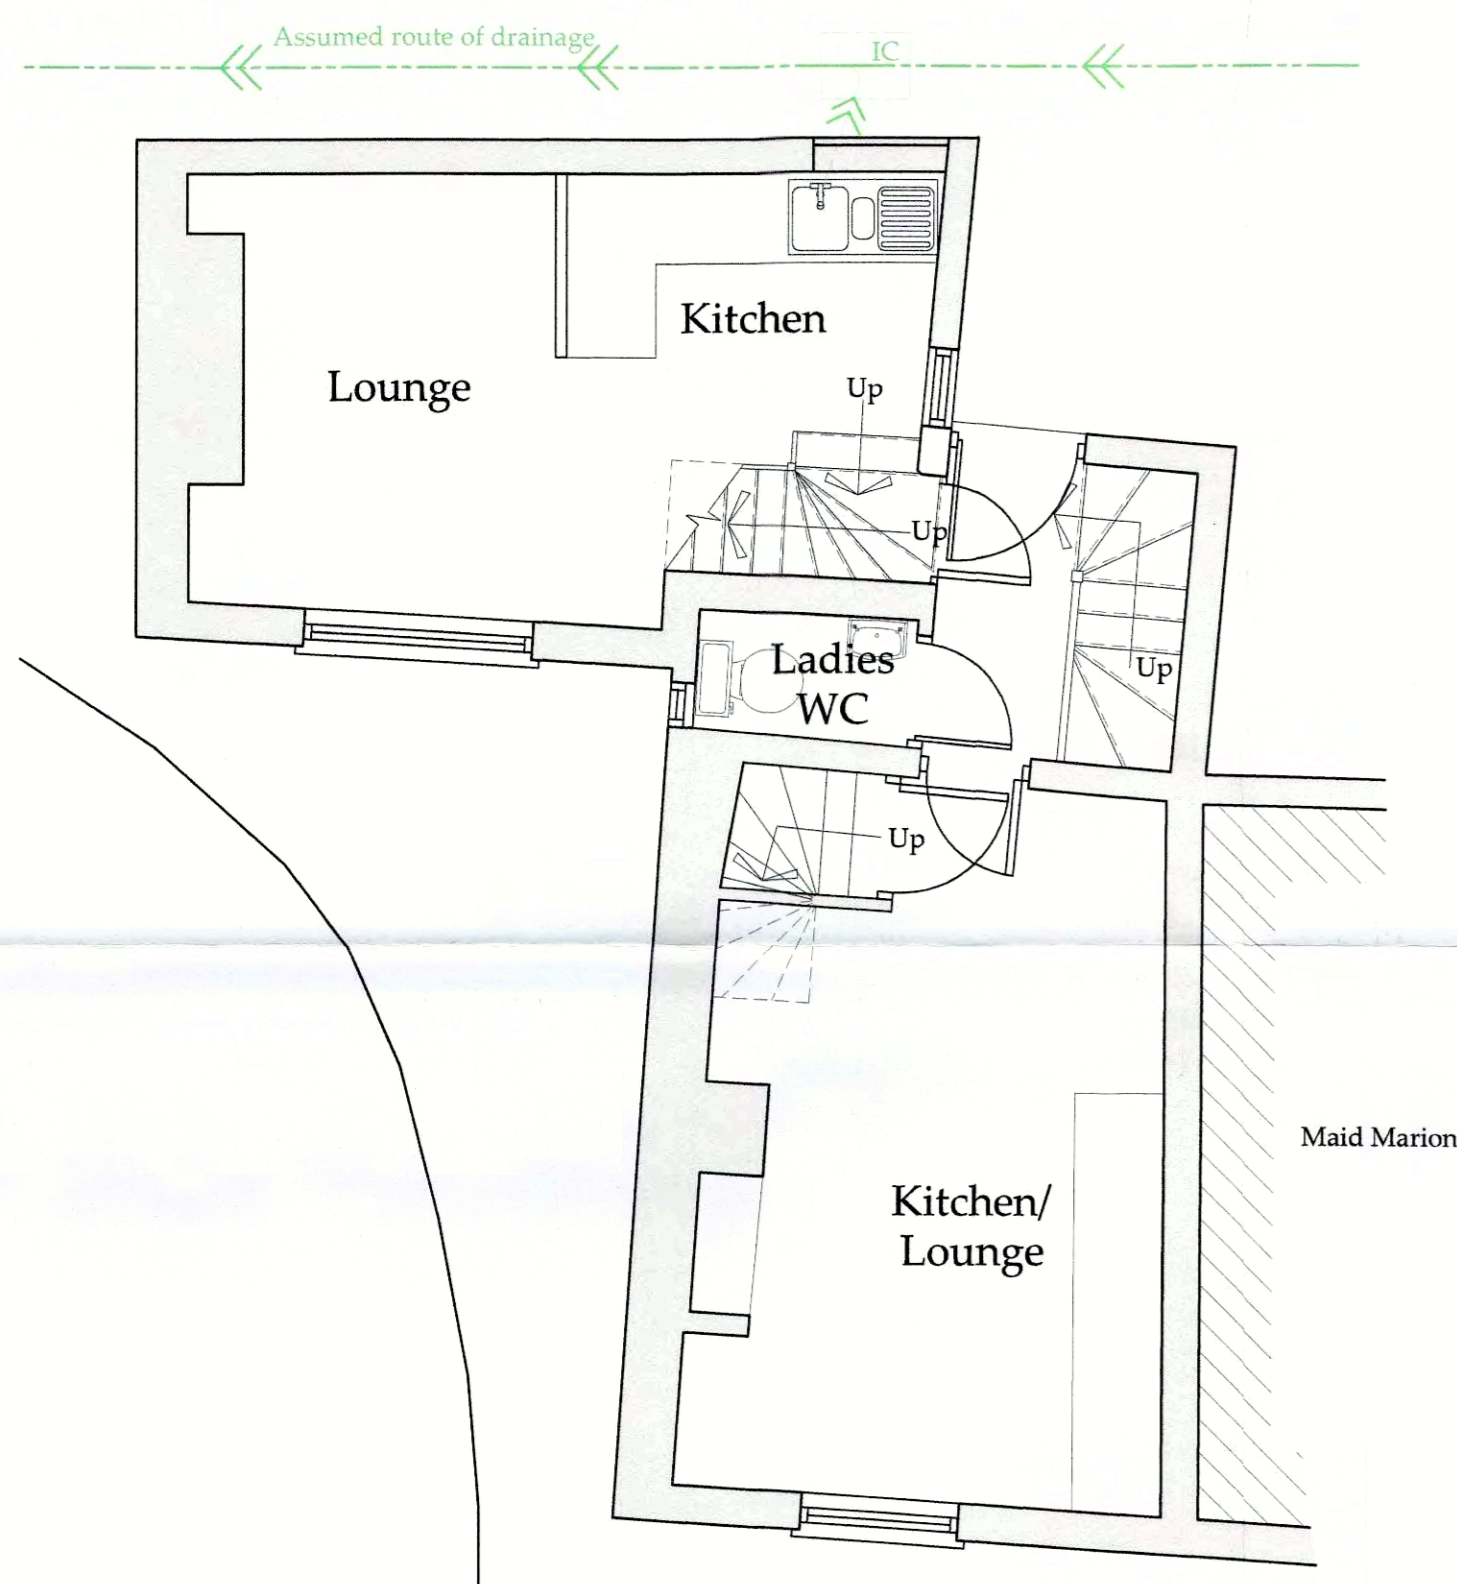


**First Floor Plan**

Scale 1:50

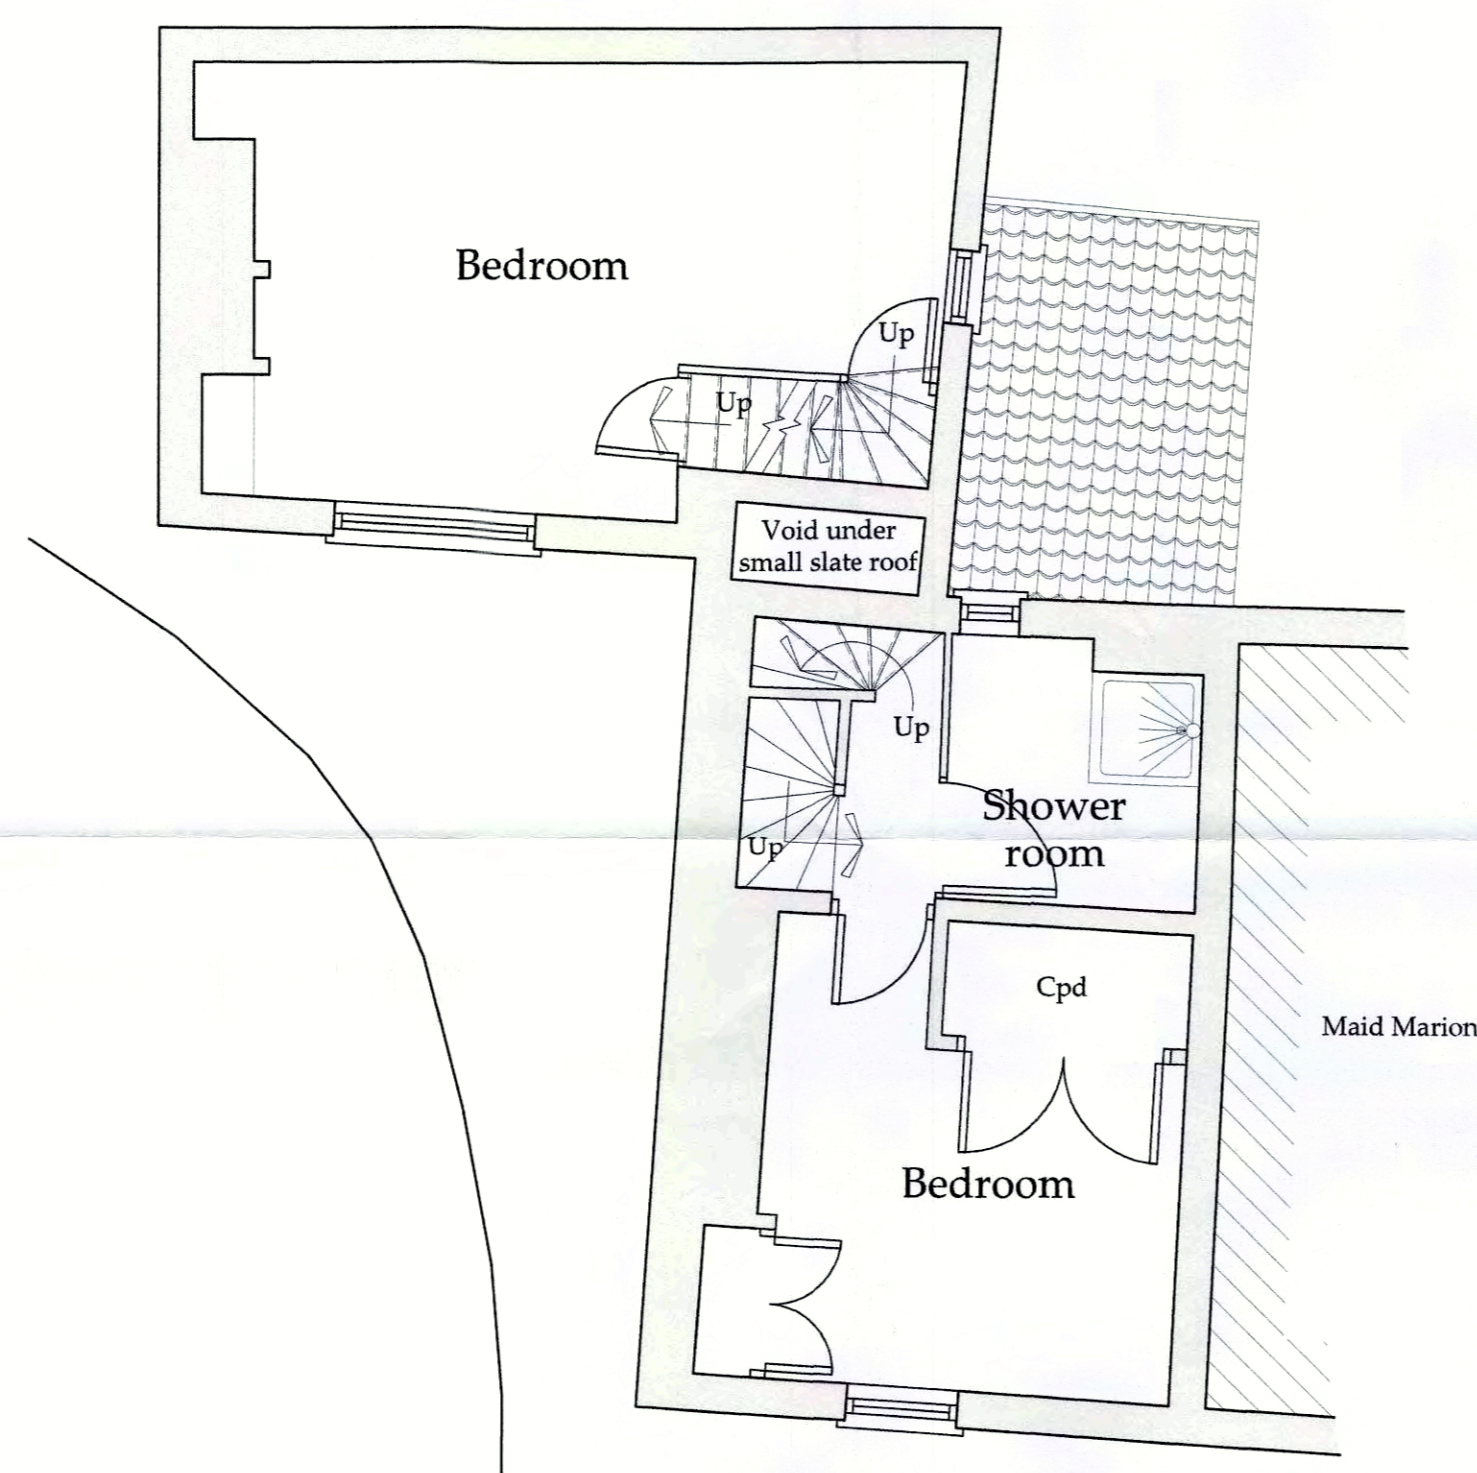

**Second Floor Plan**

Scale 1:50

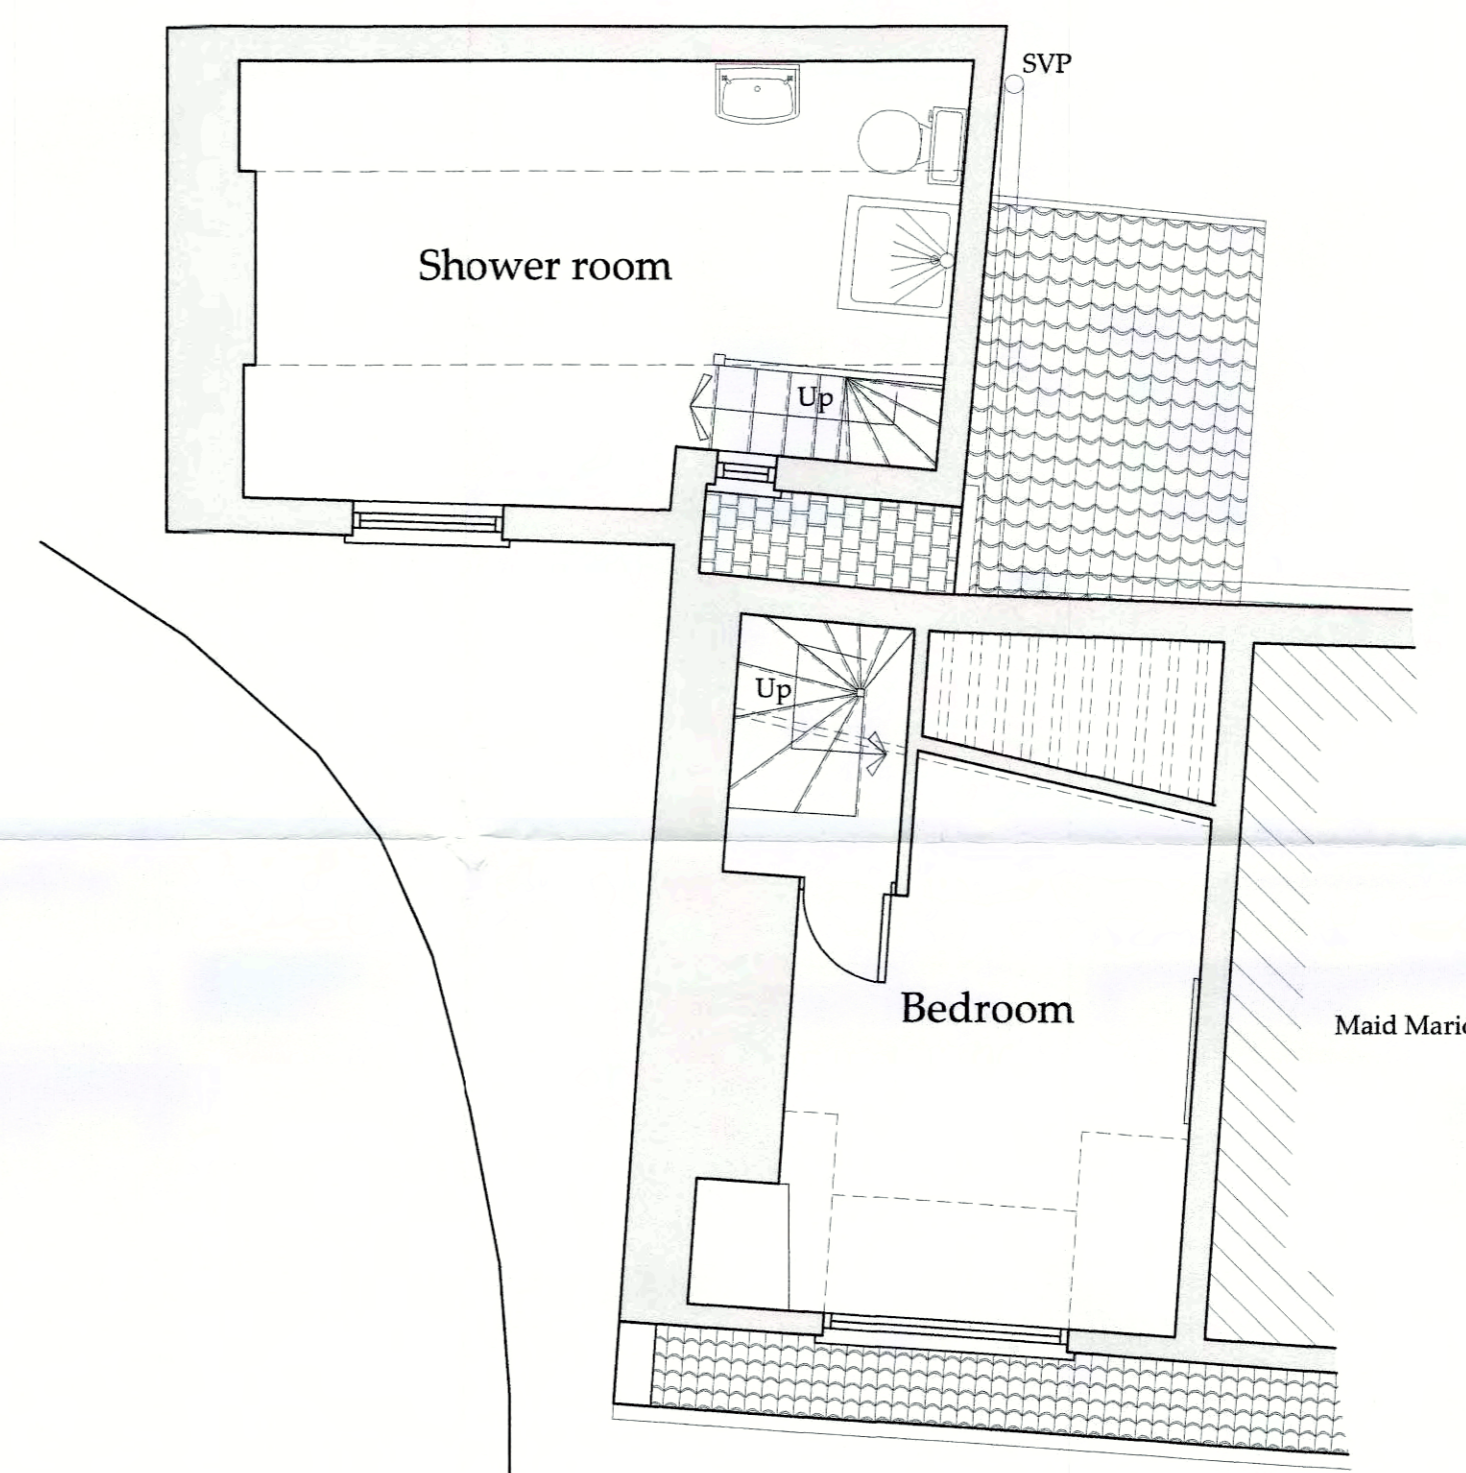

**Third Floor Plan**

Scale 1:50

A	10.04.17	CW	Issued for approval
---	----------	----	---------------------

REV DATE BY AMENDMENT

**bhd**  
 partnership  
 Architecture + Engineering  
 Airy Hill Manor, Waterstead Lane,  
 Whitby, N. Yorks. YO21 1QB

CLIENT: Mrs. J. Tucker

PROJECT: The Laurel Inn,  
 Robin Hood's Bay

Drawing: Existing Floor Plans  
 and North Elevation

DRAWING STATUS: Planning

DRAWN: C. Walker CHECKED: T. Harrison

SCALE @ SIZE: 1:50, 1:100 @ A1 DATE: 04.04.17

DRAWING No: D11111-02 REV: A