




○ Site Plan  
Scale 1:1250

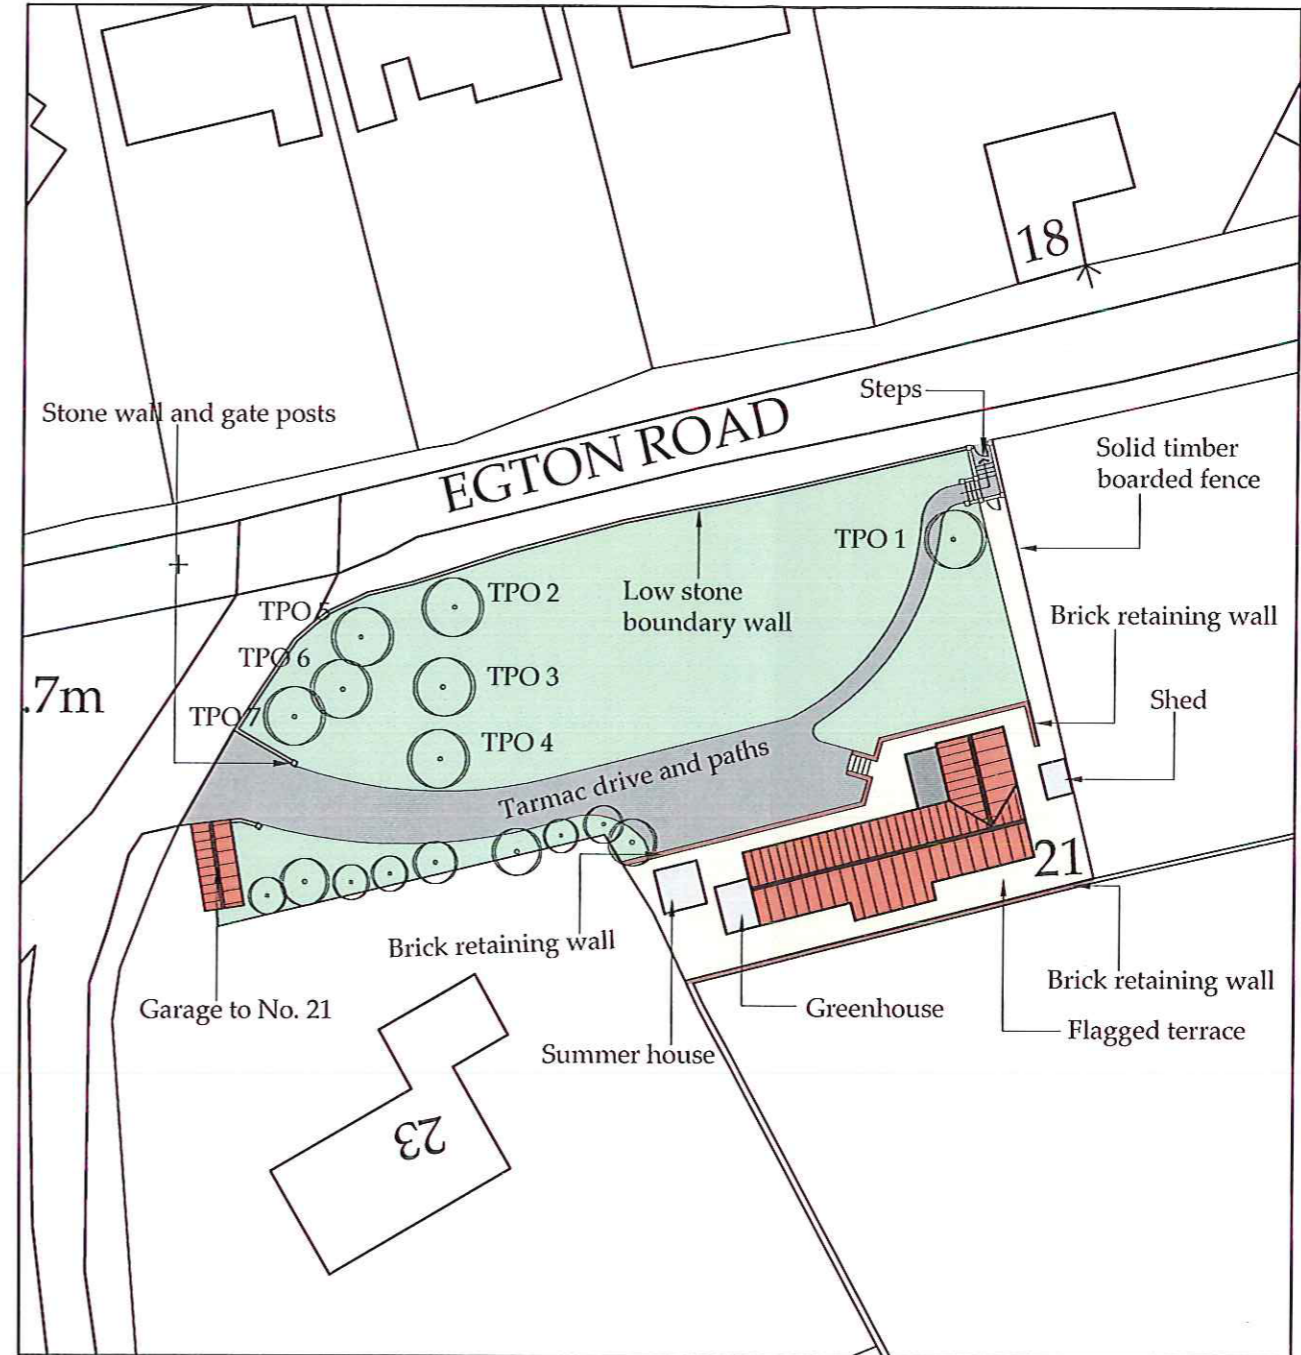

○ Block Plan  
Scale 1:500

NYMNP  
19 MAY 2017

Ordnance Survey Licence No. 100002562

**b h d partnership**

Airv Hill Manor, Whitby, North Yorkshire, UK, YO21 1OB.

DO NOT SCALE from this drawing. Only figured dimensions are to be taken from this drawing.  
The Contractor must verify all dimensions on site before commencing any work or shop drawings.  
The Contractor must report any discrepancies before commencing work. If this drawing exceeds the quantities taken in any way, the Technician is to be informed before work is initiated.  
Work within The Construction (Design and Management) Regulations 2015 is not to start until a Health & Safety Plan has been produced. This drawing is Copyright and must not be reproduced without consent of BHD Partnership Ltd

REV	DATE	BY	AMENDMENT	CHKD	APVD
B	18.11.16	CW	Landscaping added		TRH
A	08.11.16	CE	Issued for approval		

CLIENT:  
Mr D & Mrs K Catley

PROJECT:  
21 Egton Road  
Aislaby, Whitby

A3 DRN: C Eynon DATE: 08.11.16  
SCALE: As shown ISSUE: Preliminary

DRAWING TITLE:  
Existing Block Plan  
and Location Plan

DRAWING NR:  
D11080-01

REV:  
B