

Amendments/Additional Information

Amended layout of buildings/outside areas

Additional background information

Amended design

Revised access arrangements

Change of description of proposed development

Change in site boundaries

Other (as specified below)


.....
.....
.....
.....



Dear Hilary,

Please find enclosed, drawings as per your advice.

Unfortunately I have had to do this work by hand as I have had to carry out this work from the back seat of my car in James Cook hospital car park as my mum has been very ill from a serious stroke and have visited every day for the past 9 weeks.

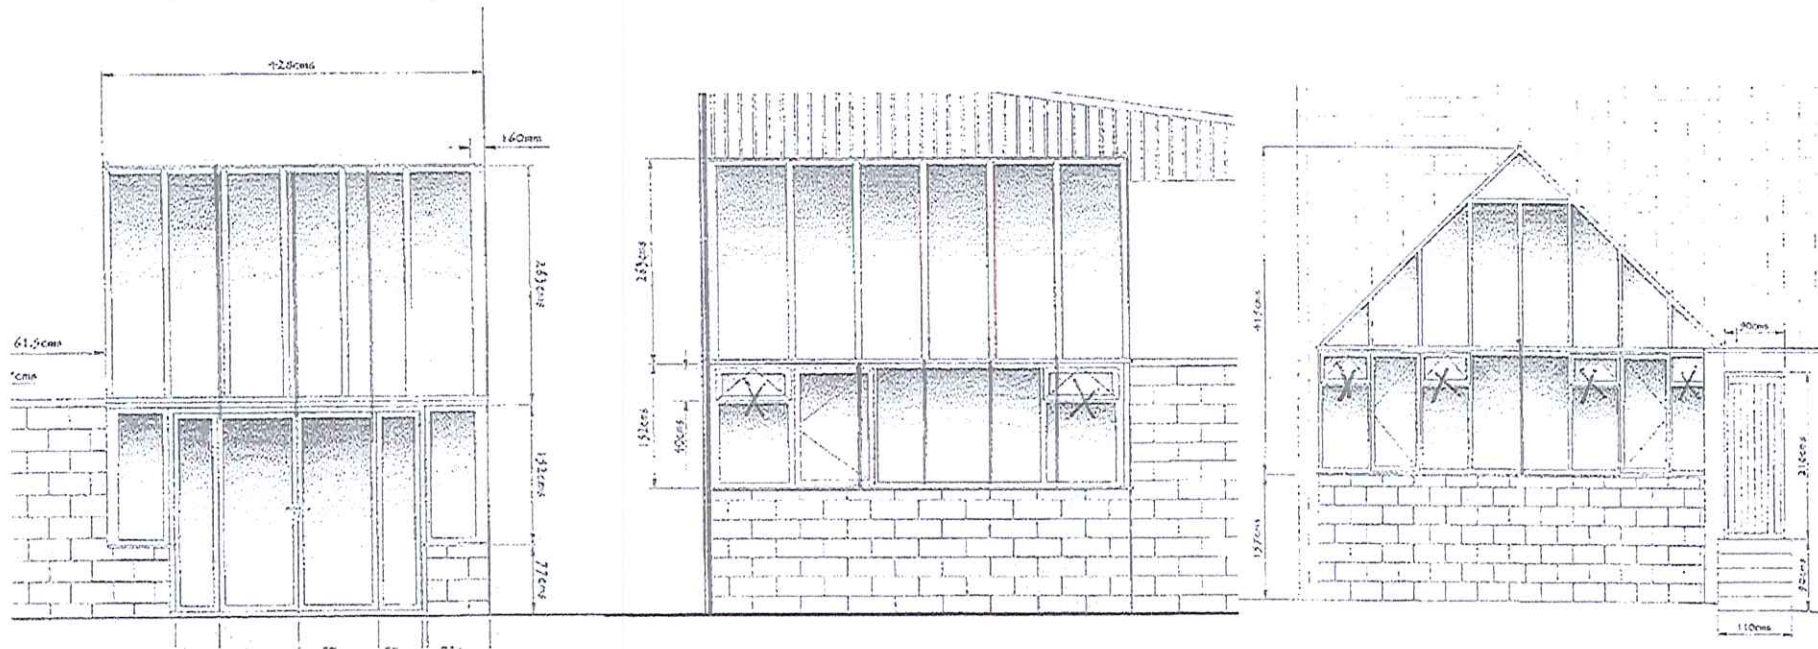


If any more information is needed please Email me but in the meantime
Thank you for your advice and help in this matter.

Regards

Steve Reed.



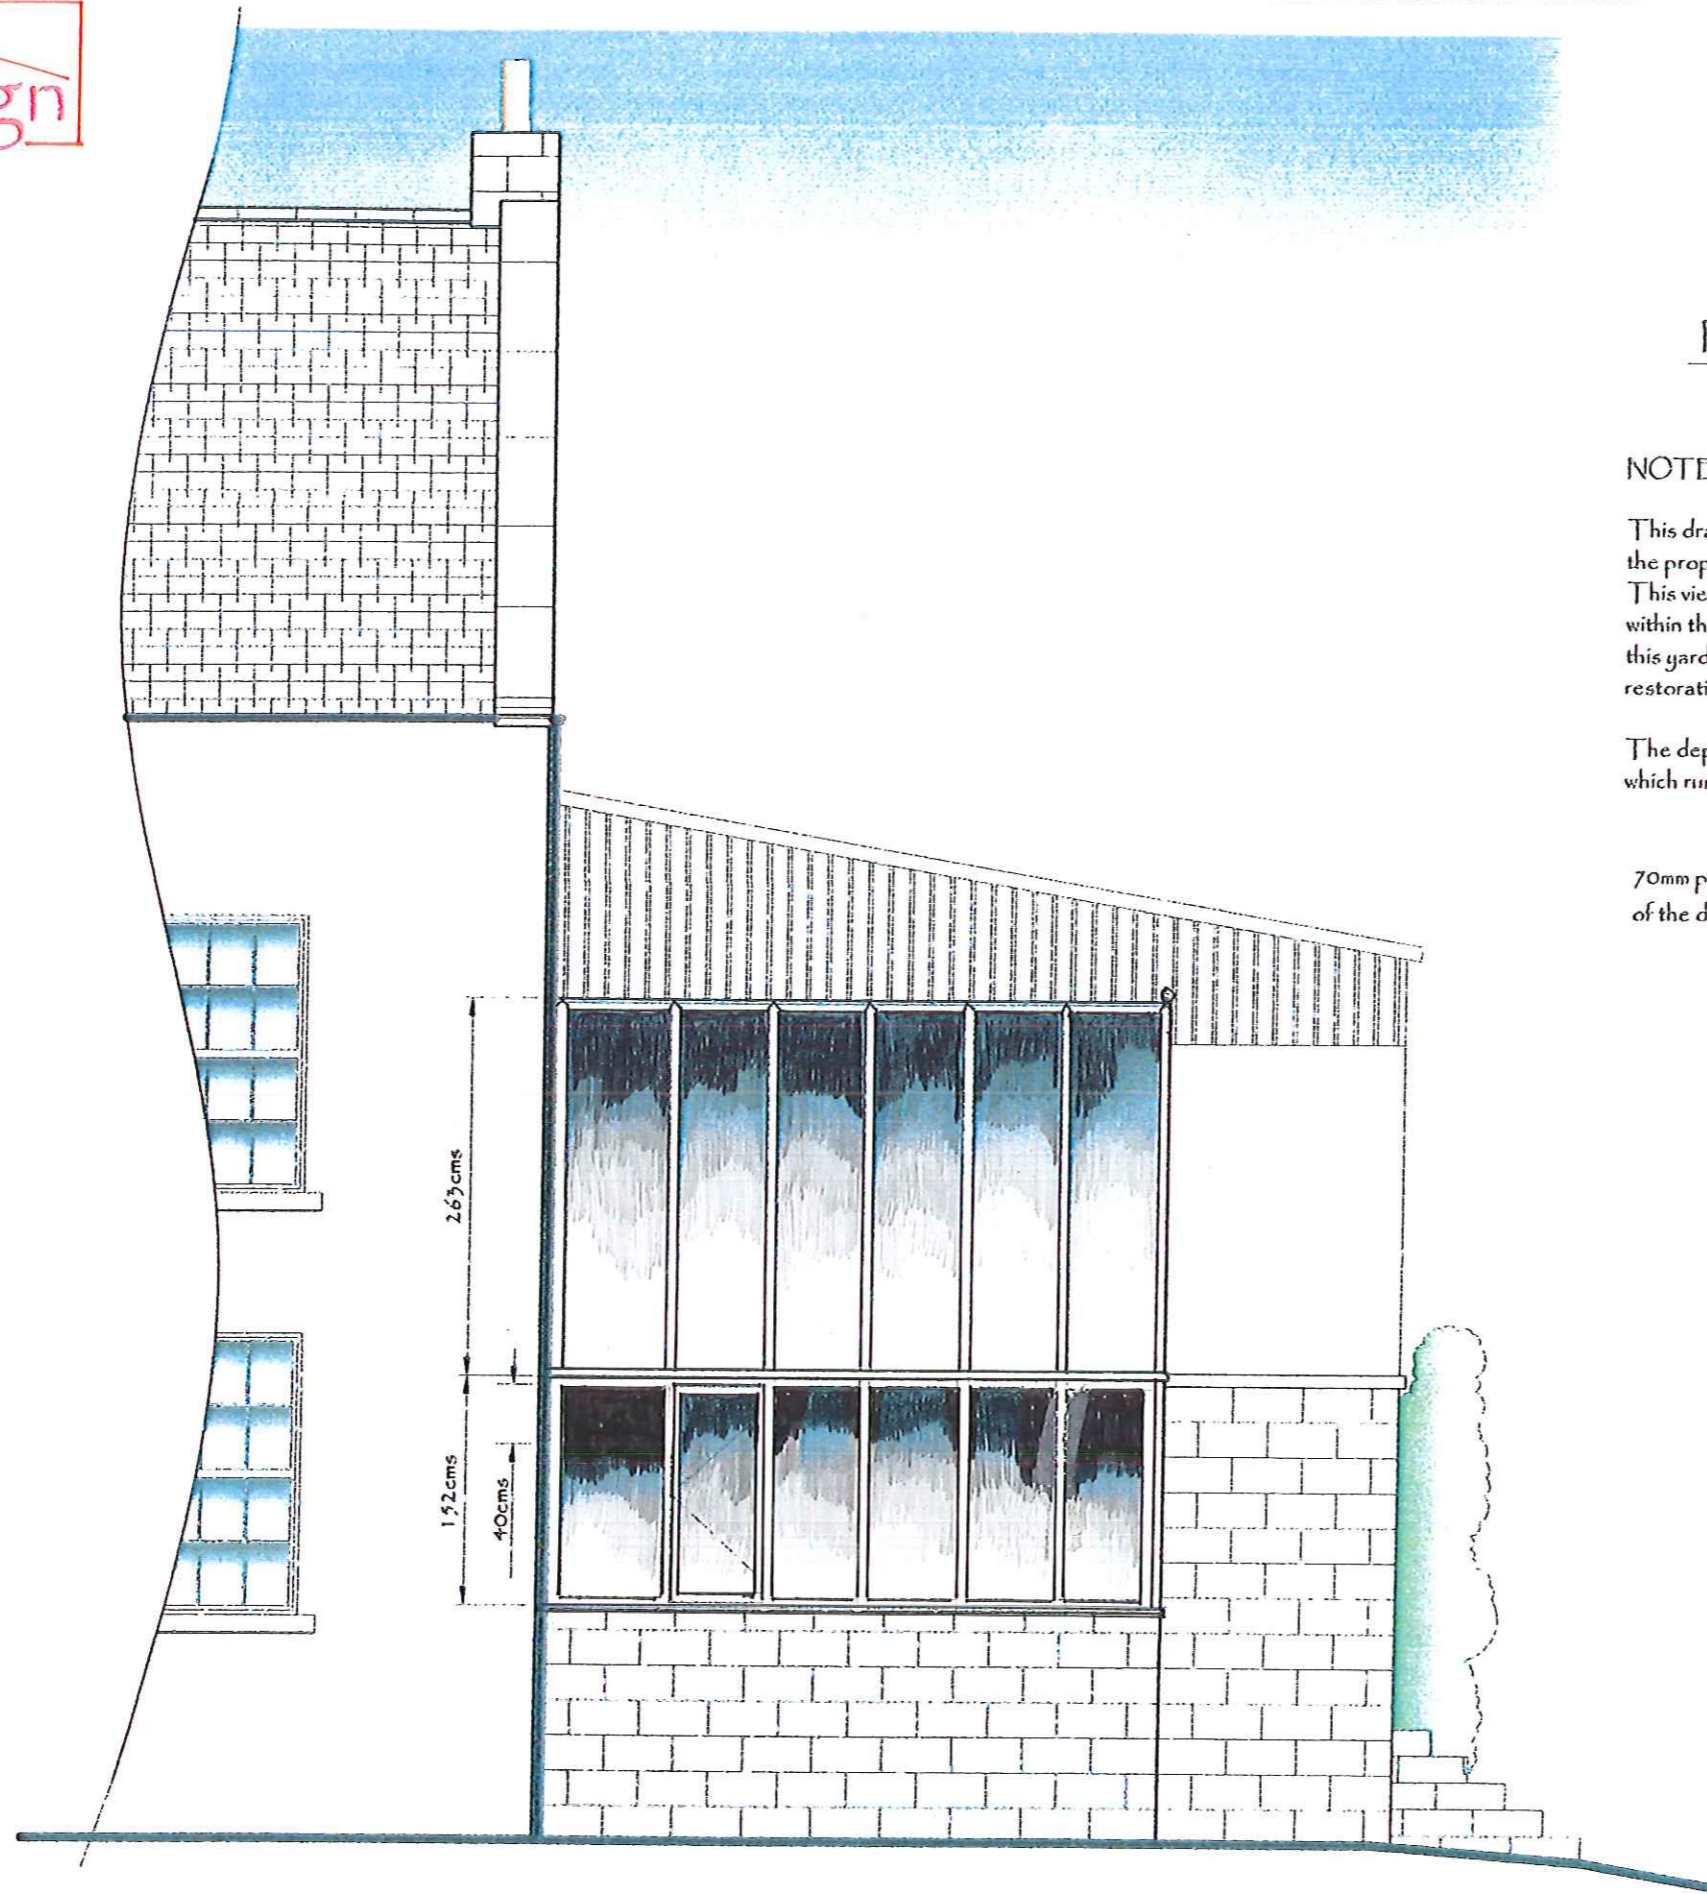

PROPOSED FRONT ELEVATION

NOTES:-

This drawing is the view from the front of the existing house with a side view of the proposed conservatory.
 This view shows to amount of protrusion or depth of the proposed conservatory within the corner towards the existing yard by showing the footprint of the wall of this yard which will remain to form the proposed patio once improvements and restoration to the wall have been carried out using existing materials.

The depth to the base of the conservatory incorporates the raised floor level which runs internally from the existing house.

70mm profiles to the framework of the proposed conservatory and the thickness of the double glazed units will be 28mm.

AMENDED


Notes

NYM/NPA
 20 JUN 2017

Scale:- 1:50=1cm=50cms

Drawing No:- JWN0112

Date. 08/2016 Drawn by SBR

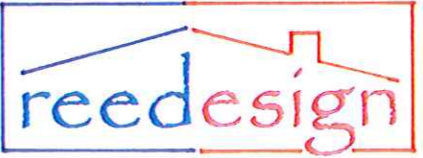



AMENDED
Notes

NYMNP
20 JUN 2017

Scale:- 1:50=1cm=50cms
Drawing No:- WJN001
Date. 08/2016 Drawn by SBR

Client. Mr & Mrs William Noble

Address. Howdale House, Browside, Fylingthorpe, Whitby, North Yorkshire, YO22 4UL.

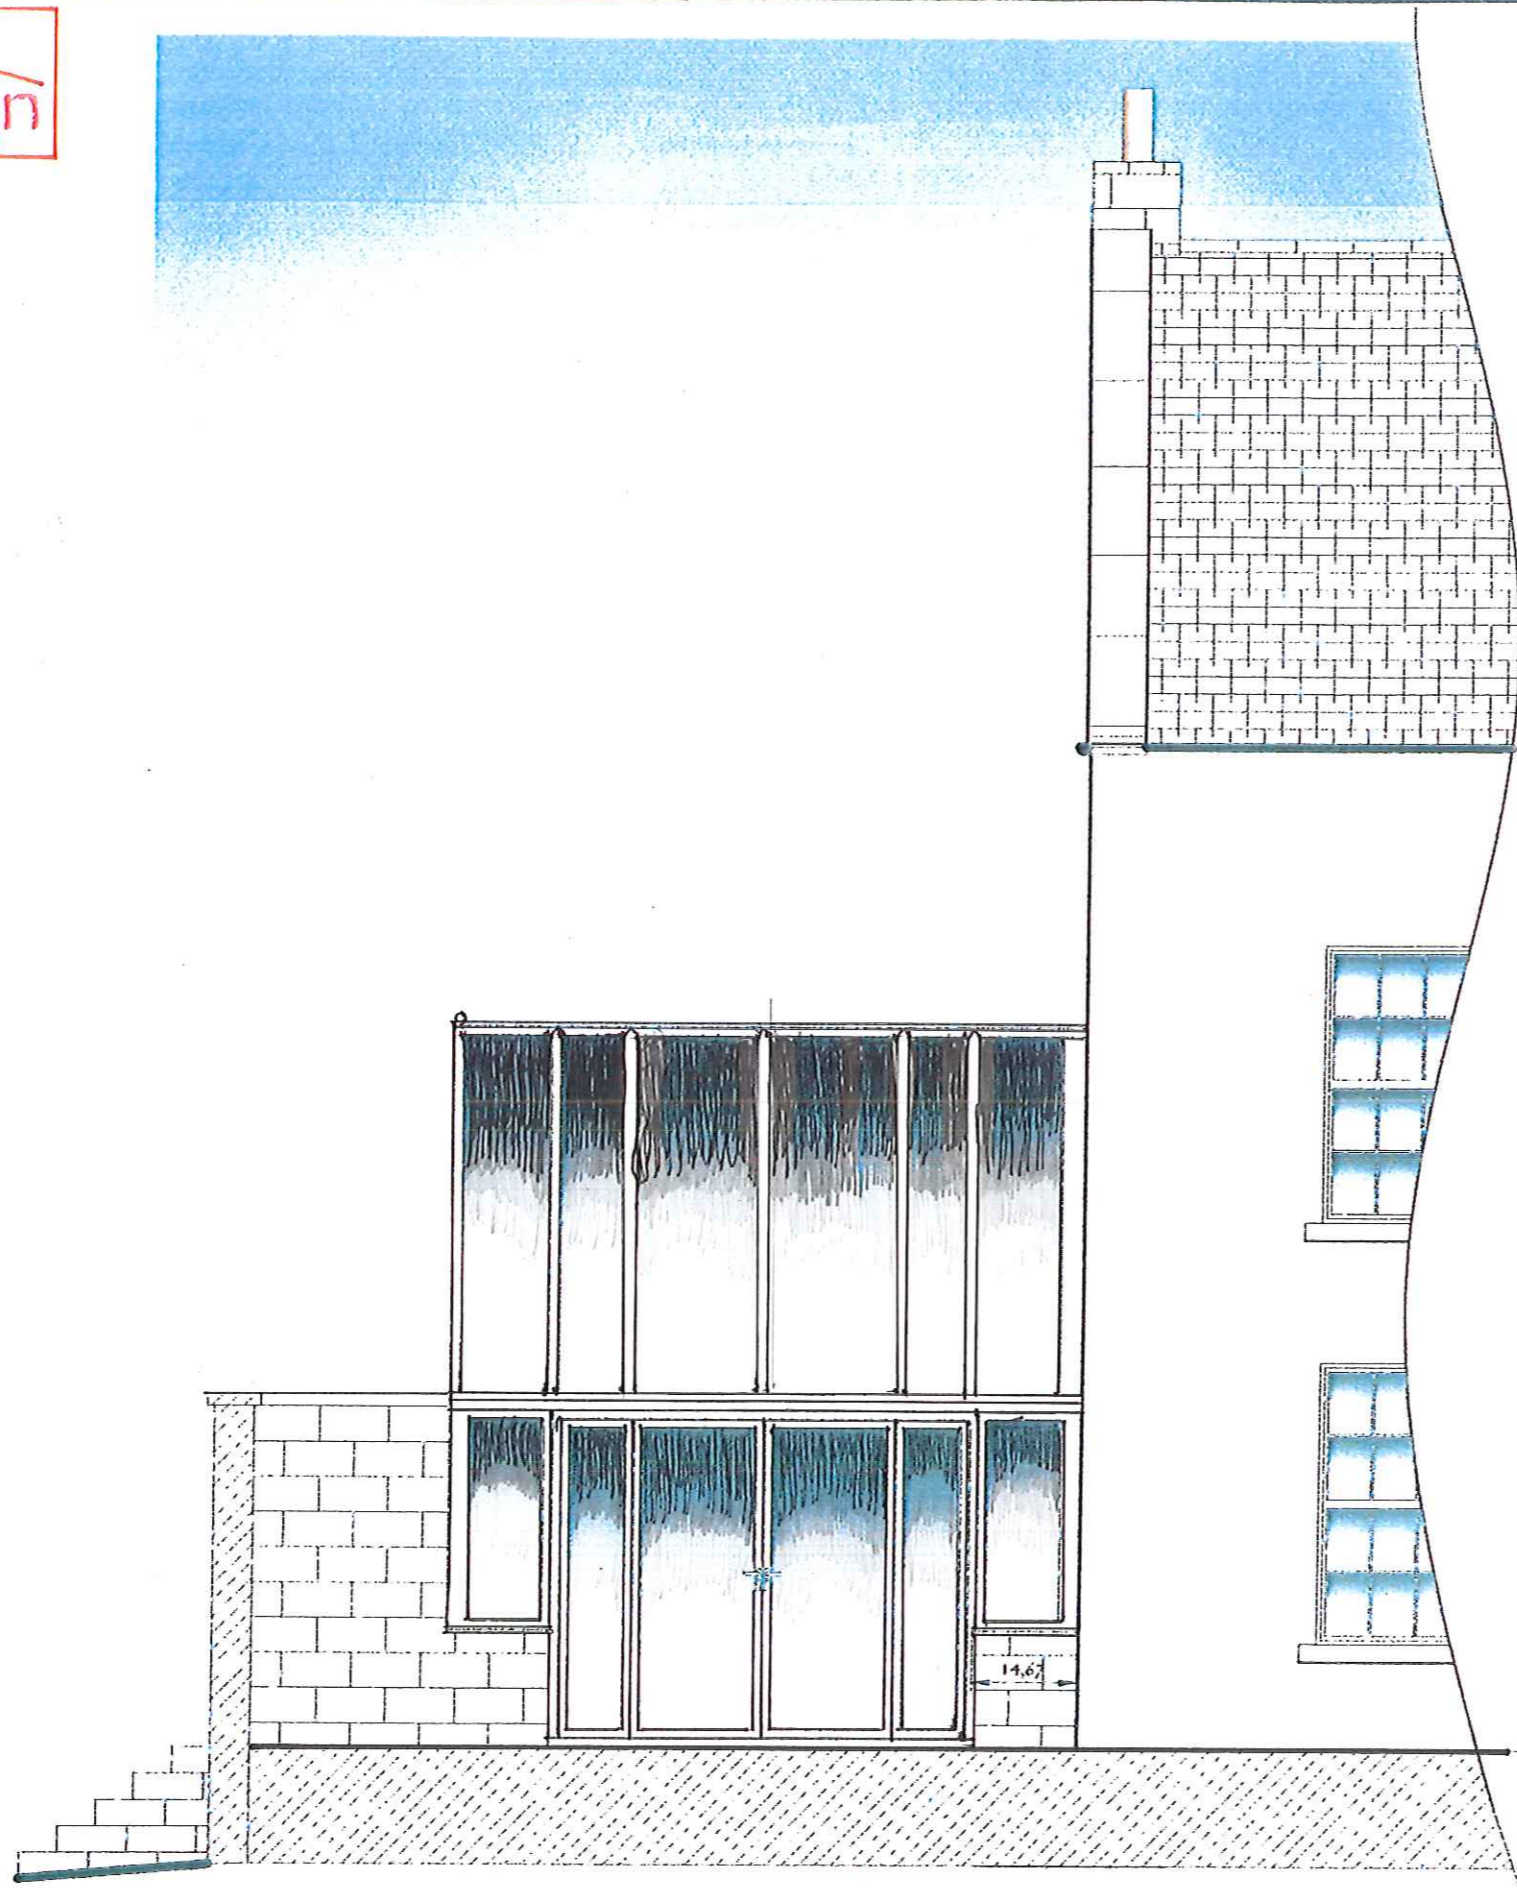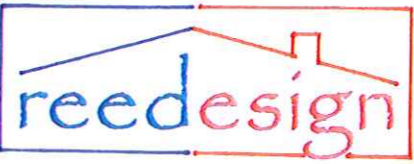

AMENDED
Notes

NYMNP
28 JUN 2017

Scale:- 1:50=1cm=50cms

Drawing No:- WJN001

Client. Mr & Mrs William Noble

Address. Howdale House, Browside, Fylingthorpe, Whitby, North Yorkshire, YO22 4UL.

Date. 08/2016

Drawn by SBR