

PROPOSED EQUIPMENT

- CABINET DETAILS:**
 1No FURD CABINET
 DIMENSIONS: 770X770X1800 HIGH
 MATERIAL: STEEL
 COLOUR: GREY
- 1No EXTERNAL EMERSON M35 POWER & BATTERY CABINET
 DIMENSIONS: 730X750X1672 HIGH
 MATERIAL: STEEL
 COLOUR: GREY
- 1No VIPER CABINET
 DIMENSIONS: 600X520X1405 HIGH
 MATERIAL: STEEL
 COLOUR: GREY
- 1No METER CABINET
 DIMENSIONS: 1290X415X1100 HIGH
 MATERIAL: STEEL
 COLOUR: GREEN

15m 30H LATTICE TOWER C/W CROWS NEST HEADFRAME ON NEW RC FOUNDATION

PROPOSED WORKS

- NEW SITE BUILD.
1. INSTALLATION OF NEW EXTERNAL EQUIPMENT CABINETS ON TOWER BASE
 2. 15m 30H LATTICE TOWER C/W CROWS NEST HEADFRAME ON NEW RC FOUNDATION
 3. POWER SUPPLY BY REC TO NEW METER CABINET.
 4. PROPOSED SITE AREA TO BE STRIPPED & BATTERED TO FORM LEVEL AREA FOR INSTALLATION OF NEW COMPOUND.
 5. PROPOSED COMPOUND TO BE BUILT ON SLOPING GROUND. PROPOSED 2.0m HIGH RETAINING WALLS TO BE INSTALLED



PROPOSED CELL SITE



LOCATION PLAN

SCALE 1:25000

REPRODUCED FROM ORDNANCE SURVEY PROMAP DATA © CROWN COPYRIGHT 2017
 LICENCE NUMBER 100022432

ROUTE ACCESS KEY

■ ■ 4X4, RRV & ATV ACCESS

NOTES:

ACCESS:
 FROM NEWBY, HEAD WEST ON LADY EDITH'S DR TOWARDS THROXENBY FOR 0.5 MILES UNTIL LADY EDITH'S DR MERGES WITH LOW ROAD. CONTINUE ON LOW ROAD FOR 2.1 MILES AND THEN HEAD STRAIGHT ON HAZEL HILL. AFTER 0.2 MILES TURN RIGHT ONTO MOWTHORP RD. CONTINUE ON MOWTHORP RD FOR APPROXIMATELY 1MILE AND ACCESS GATE IS SITUATED ON THE RIGHT HAND SIDE JUST PAST THE CAFÉ AT APPROX NGR E497094 11498147. THE ACCESS ROUTE IS DIAGONALLY ACROSS THE LOWER FIELD WHICH HAS A FEW INCLINES, THROUGH THE GAP IN TREES WHERE THE GROUND DIPS SLIGHTLY AND THEN STRAIGHT THROUGH UPPER FIELD TO THE LOCATION.


ACCESS WILL BE ACROSS EXISTING GRASS FIELDS LEADING TOWARDS SITE VIA 4x4, RRV & ATV.

OVERHEAD POWERLINES ARE APPROX 35m WEST OF THE PROPOSED SITE LOCATION RUNNING NORTHWEST TO SOUTHEAST.

B	YSAT RE POSITIONED	25.05.17	AR	JC
A	ISSUED FOR APPROVAL	18.05.17	CDH	JC
No.	Revision	Date	By	ckd



Hatfield Business Park
 Hatfield
 Hertfordshire
 AL10 9BW

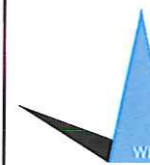

WHP Telecoms Ltd
 St. James Business Centre,
 Wilderspool Causeway, Warrington,
 WA4 6PS

Site Name & Address:
EVERLEY WOOD CORNER
MOWTHORP ROAD, SCARBOROUGH
NORTH YORKSHIRE, YO13 0BT

Title:
PROPOSED TELECOMMUNICATIONS
ESN1028
SITE LOCATION

Purpose of Issue:
PLANNING

Drawing No:
ESN1028/74358 - 01

Cell No: **74358** Site No: **ESN1028**

Issue:	Scale: AS STATED	Ch'd: JC	Date: 18.05.17
B	Drn: CDH	Date: 18.05.17	App: JC
		Date: 18.05.17	

EXCLUSION ZONES CONFORM TO THE ICNIRP REFERENCE LEVEL FOR LIMITED EXPOSURE TO MEMBERS OF THE GENERAL PUBLIC

100mm

50mm

10mm

PROPOSED EQUIPMENT

CABINET DETAILS:
 1No FURU CABINET
 DIMENSIONS: 770X770X1800 HIGH
 MATERIAL: STEEL
 COLOUR: GREY

1No EXTERNAL EMERSON M35 POWER & BATTERY CABINET
 DIMENSIONS: 730X750X1672 HIGH
 MATERIAL: STEEL
 COLOUR: GREY

1No VIPER CABINET
 DIMENSIONS: 600X520X1405 HIGH
 MATERIAL: STEEL
 COLOUR: GREY


1No METER CABINET
 DIMENSIONS: 1290X415X1100 HIGH
 MATERIAL: STEEL
 COLOUR: GREEN

15m 30H LATTICE TOWER C/W CROWS NEST HEADFRAME ON NEW RC FOUNDATION

PROPOSED WORKS

NEW SITE BUILD.

1. INSTALLATION OF NEW EXTERNAL EQUIPMENT CABINETS ON TOWER BASE
2. 15m 30H LATTICE TOWER C/W CROWS NEST HEADFRAME ON NEW RC FOUNDATION
3. POWER SUPPLY BY REC TO NEW METER CABINET.
4. PROPOSED SITE AREA TO BE STRIPPED & BATTERED TO FORM LEVEL AREA FOR INSTALLATION OF NEW COMPOUND.
5. PROPOSED COMPOUND TO BE BUILT ON SLOPING GROUND. PROPOSED 2.0m HIGH RETAINING WALLS TO BE INSTALLED

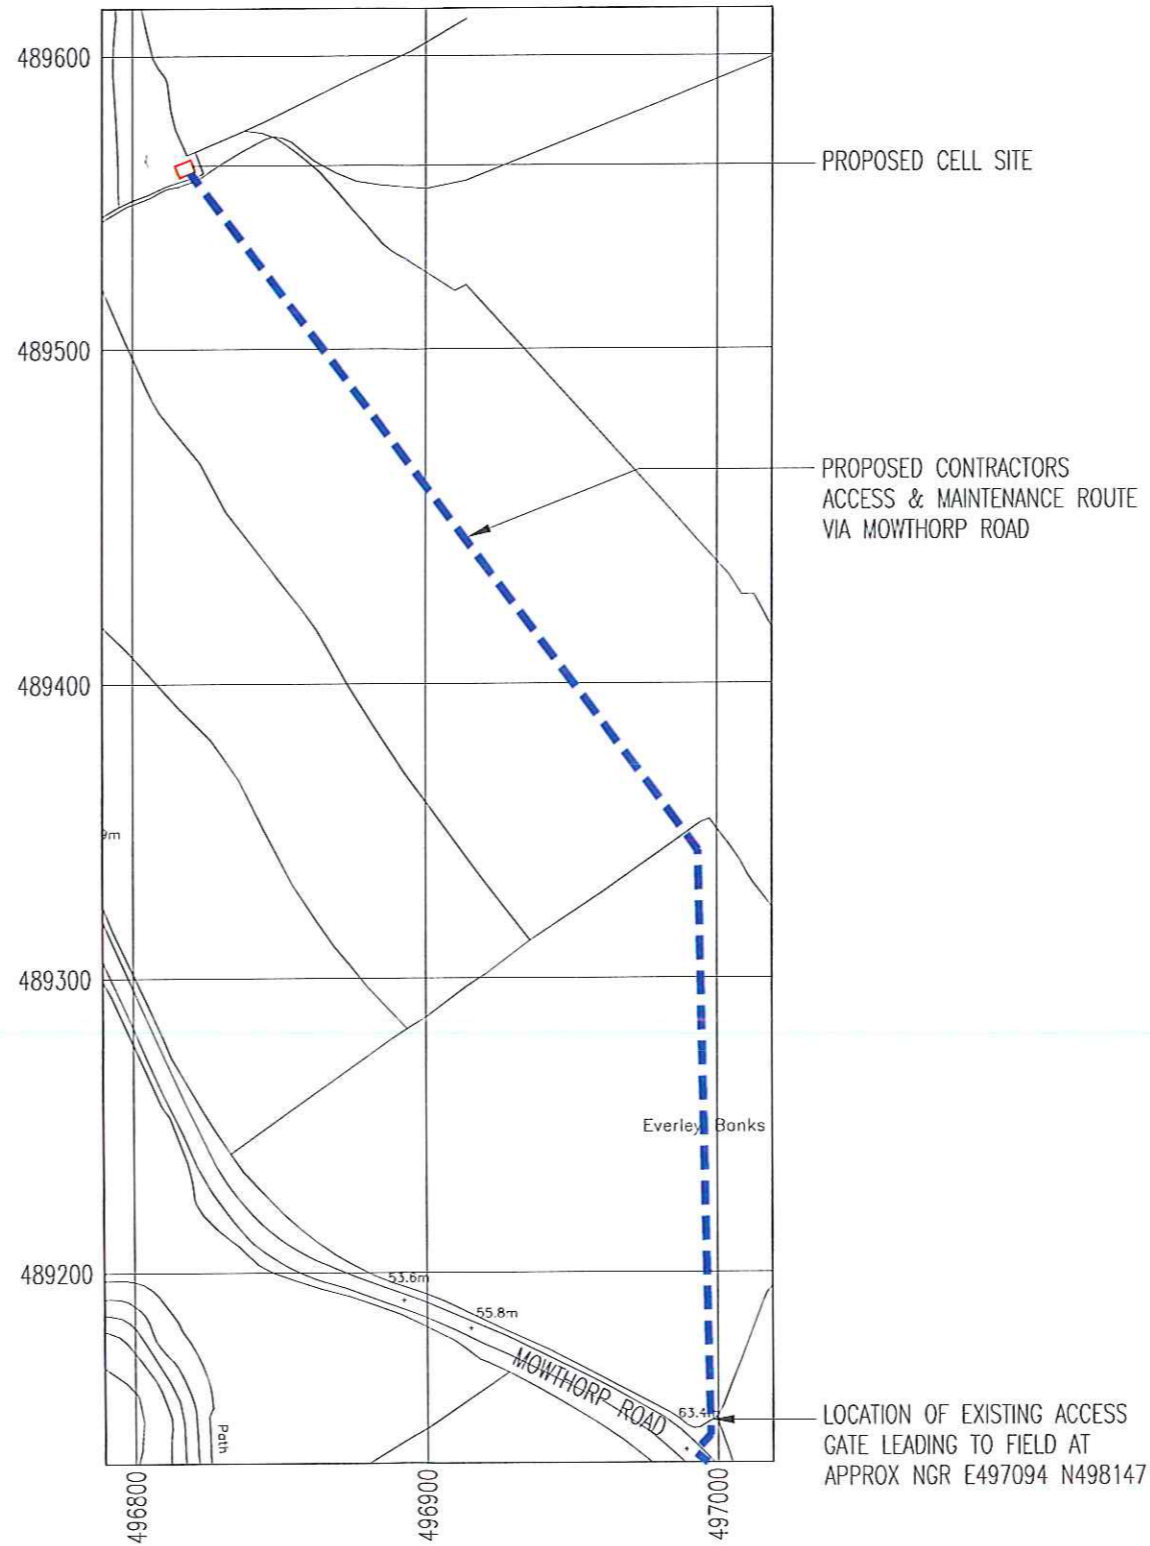

SITE PLAN

SCALE 1:2500

NGR E 496930
 NGR N 489558

ROUTE ACCESS KEY

■ ■ 4X4, RRV & ATV ACCESS

NOTES:

ACCESS:
 FROM NEWBY, HEAD WEST ON LADY EDITH'S DR TOWARDS THROXENBY FOR 0.5 MILES UNTIL LADY EDITH'S DR MERGES WITH LOW ROAD. CONTINUE ON LOW ROAD FOR 2.1 MILES AND THEN HEAD STRAIGHT ON HAZEL HILL. AFTER 0.2 MILES TURN RIGHT ONTO MOWTHORP RD. CONTINUE ON MOWTHORP RD FOR APPROXIMATELY 1MILE AND ACCESS GATE IS SITUATED ON THE RIGHT HAND SIDE JUST PAST THE CAFÉ AT APPROX NGR E497094 N498147. THE ACCESS ROUTE IS DIAGONALLY ACROSS THE LOWER FIELD WHICH HAS A FEW INCLINES, THROUGH THE GAP IN TREES WHERE THE GROUND DIPS SLIGHTLY AND THEN STRAIGHT THROUGH UPPER FIELD TO THE LOCATION.

ACCESS WILL BE ACROSS EXISTING GRASS FIELDS LEADING TOWARDS SITE VIA 4x4, RRV & ATV.

OVERHEAD POWERLINES ARE APPROX 35m WEST OF THE PROPOSED SITE LOCATION RUNNING NORTHWEST TO SOUTHEAST.

B	VSAT RE POSITIONED	25.05.17	AR	JC
A	ISSUED FOR APPROVAL	18.05.17	CDH	JC
No.	Revision	Date	By	ckd



Hatfield Business Park
 Hatfield
 Hertfordshire

AL10 9BW



WHP Telecoms Ltd
 St. James Business Centre,
 Wilderspool Causeway, Warrington,
 WA4 6PS

Site Name & Address:
EVERLEY WOOD CORNER
MOWTHORP ROAD, SCARBOROUGH
NORTH YORKSHIRE, YO13 0BT

Title:
PROPOSED TELECOMMUNICATIONS
ESN1028
SITE LOCATION

Purpose of Issue:
PLANNING

Drawing No:
ESN1028/74358 - 01A

Cell No: **74358** Site No: **ESN1028**

Issue:	Scale:	AS STATED	Ch'd:	JC	Date:	18.05.17
B	Drn:	CDH	Date:	18.05.17	App:	JC
					Date:	18.05.17

100mm
50mm
10mm
A3

EXCLUSION ZONES CONFORM TO THE ICNIRP REFERENCE LEVEL FOR LIMITED EXPOSURE TO MEMBERS OF THE GENERAL PUBLIC