




This drawing has been prepared to apply for Planning Permission. All details, levels, dimensions etc. must be checked on site by the Builder before work commences.

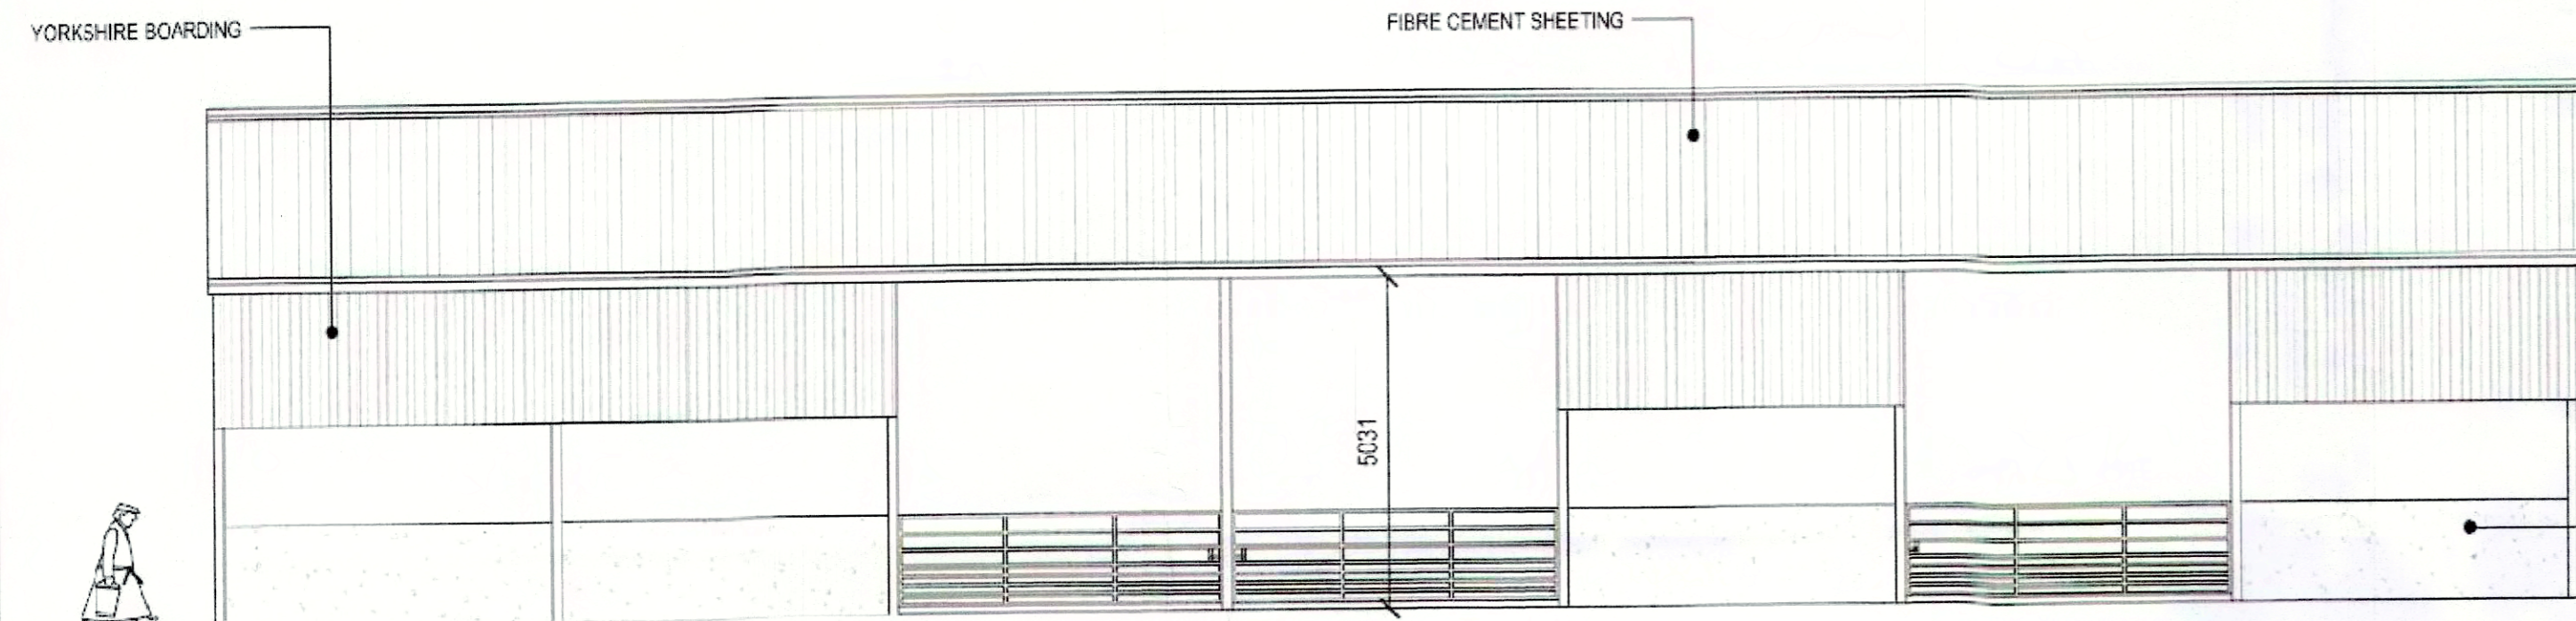


PROPOSED SOUTH ELEVATION

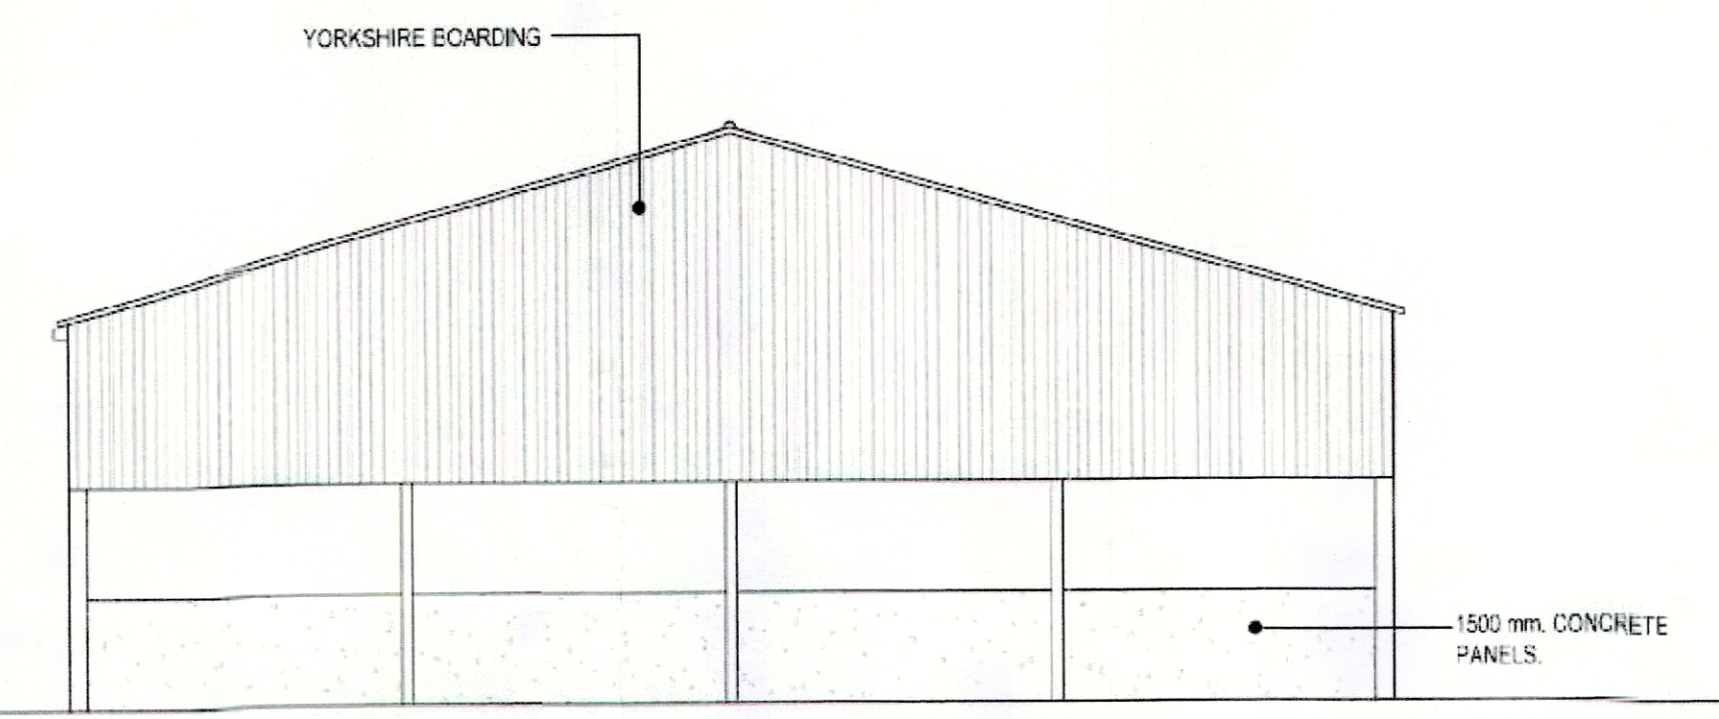


PROPOSED EAST ELEVATION

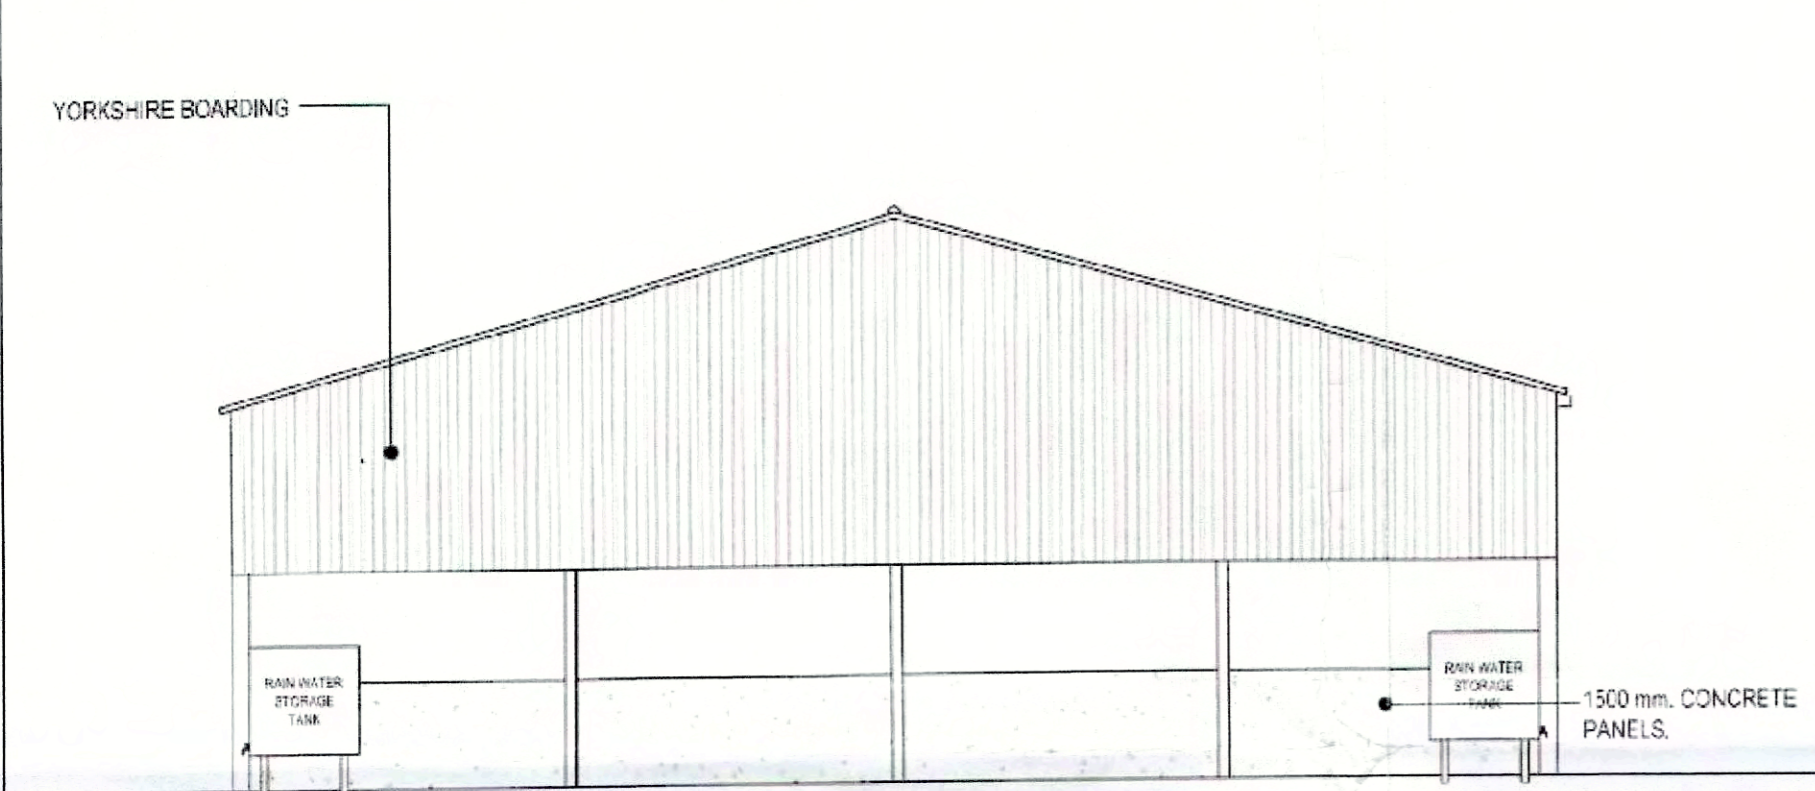


PROPOSED WEST ELEVATION

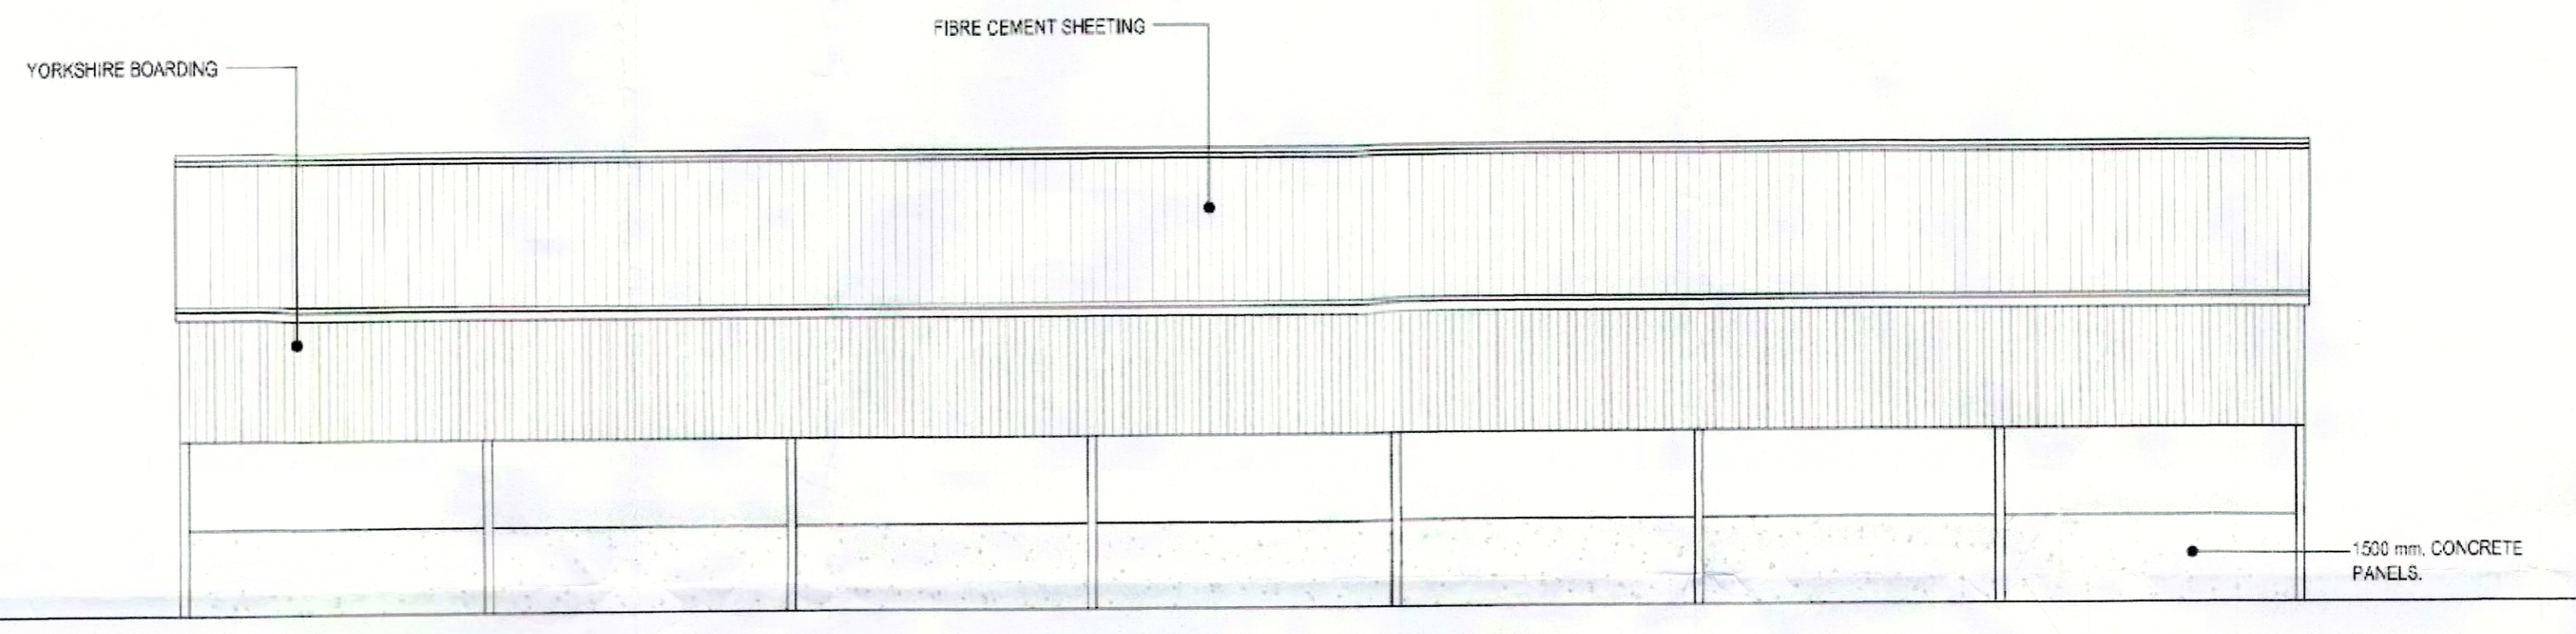

PROPOSED NORTH ELEVATION

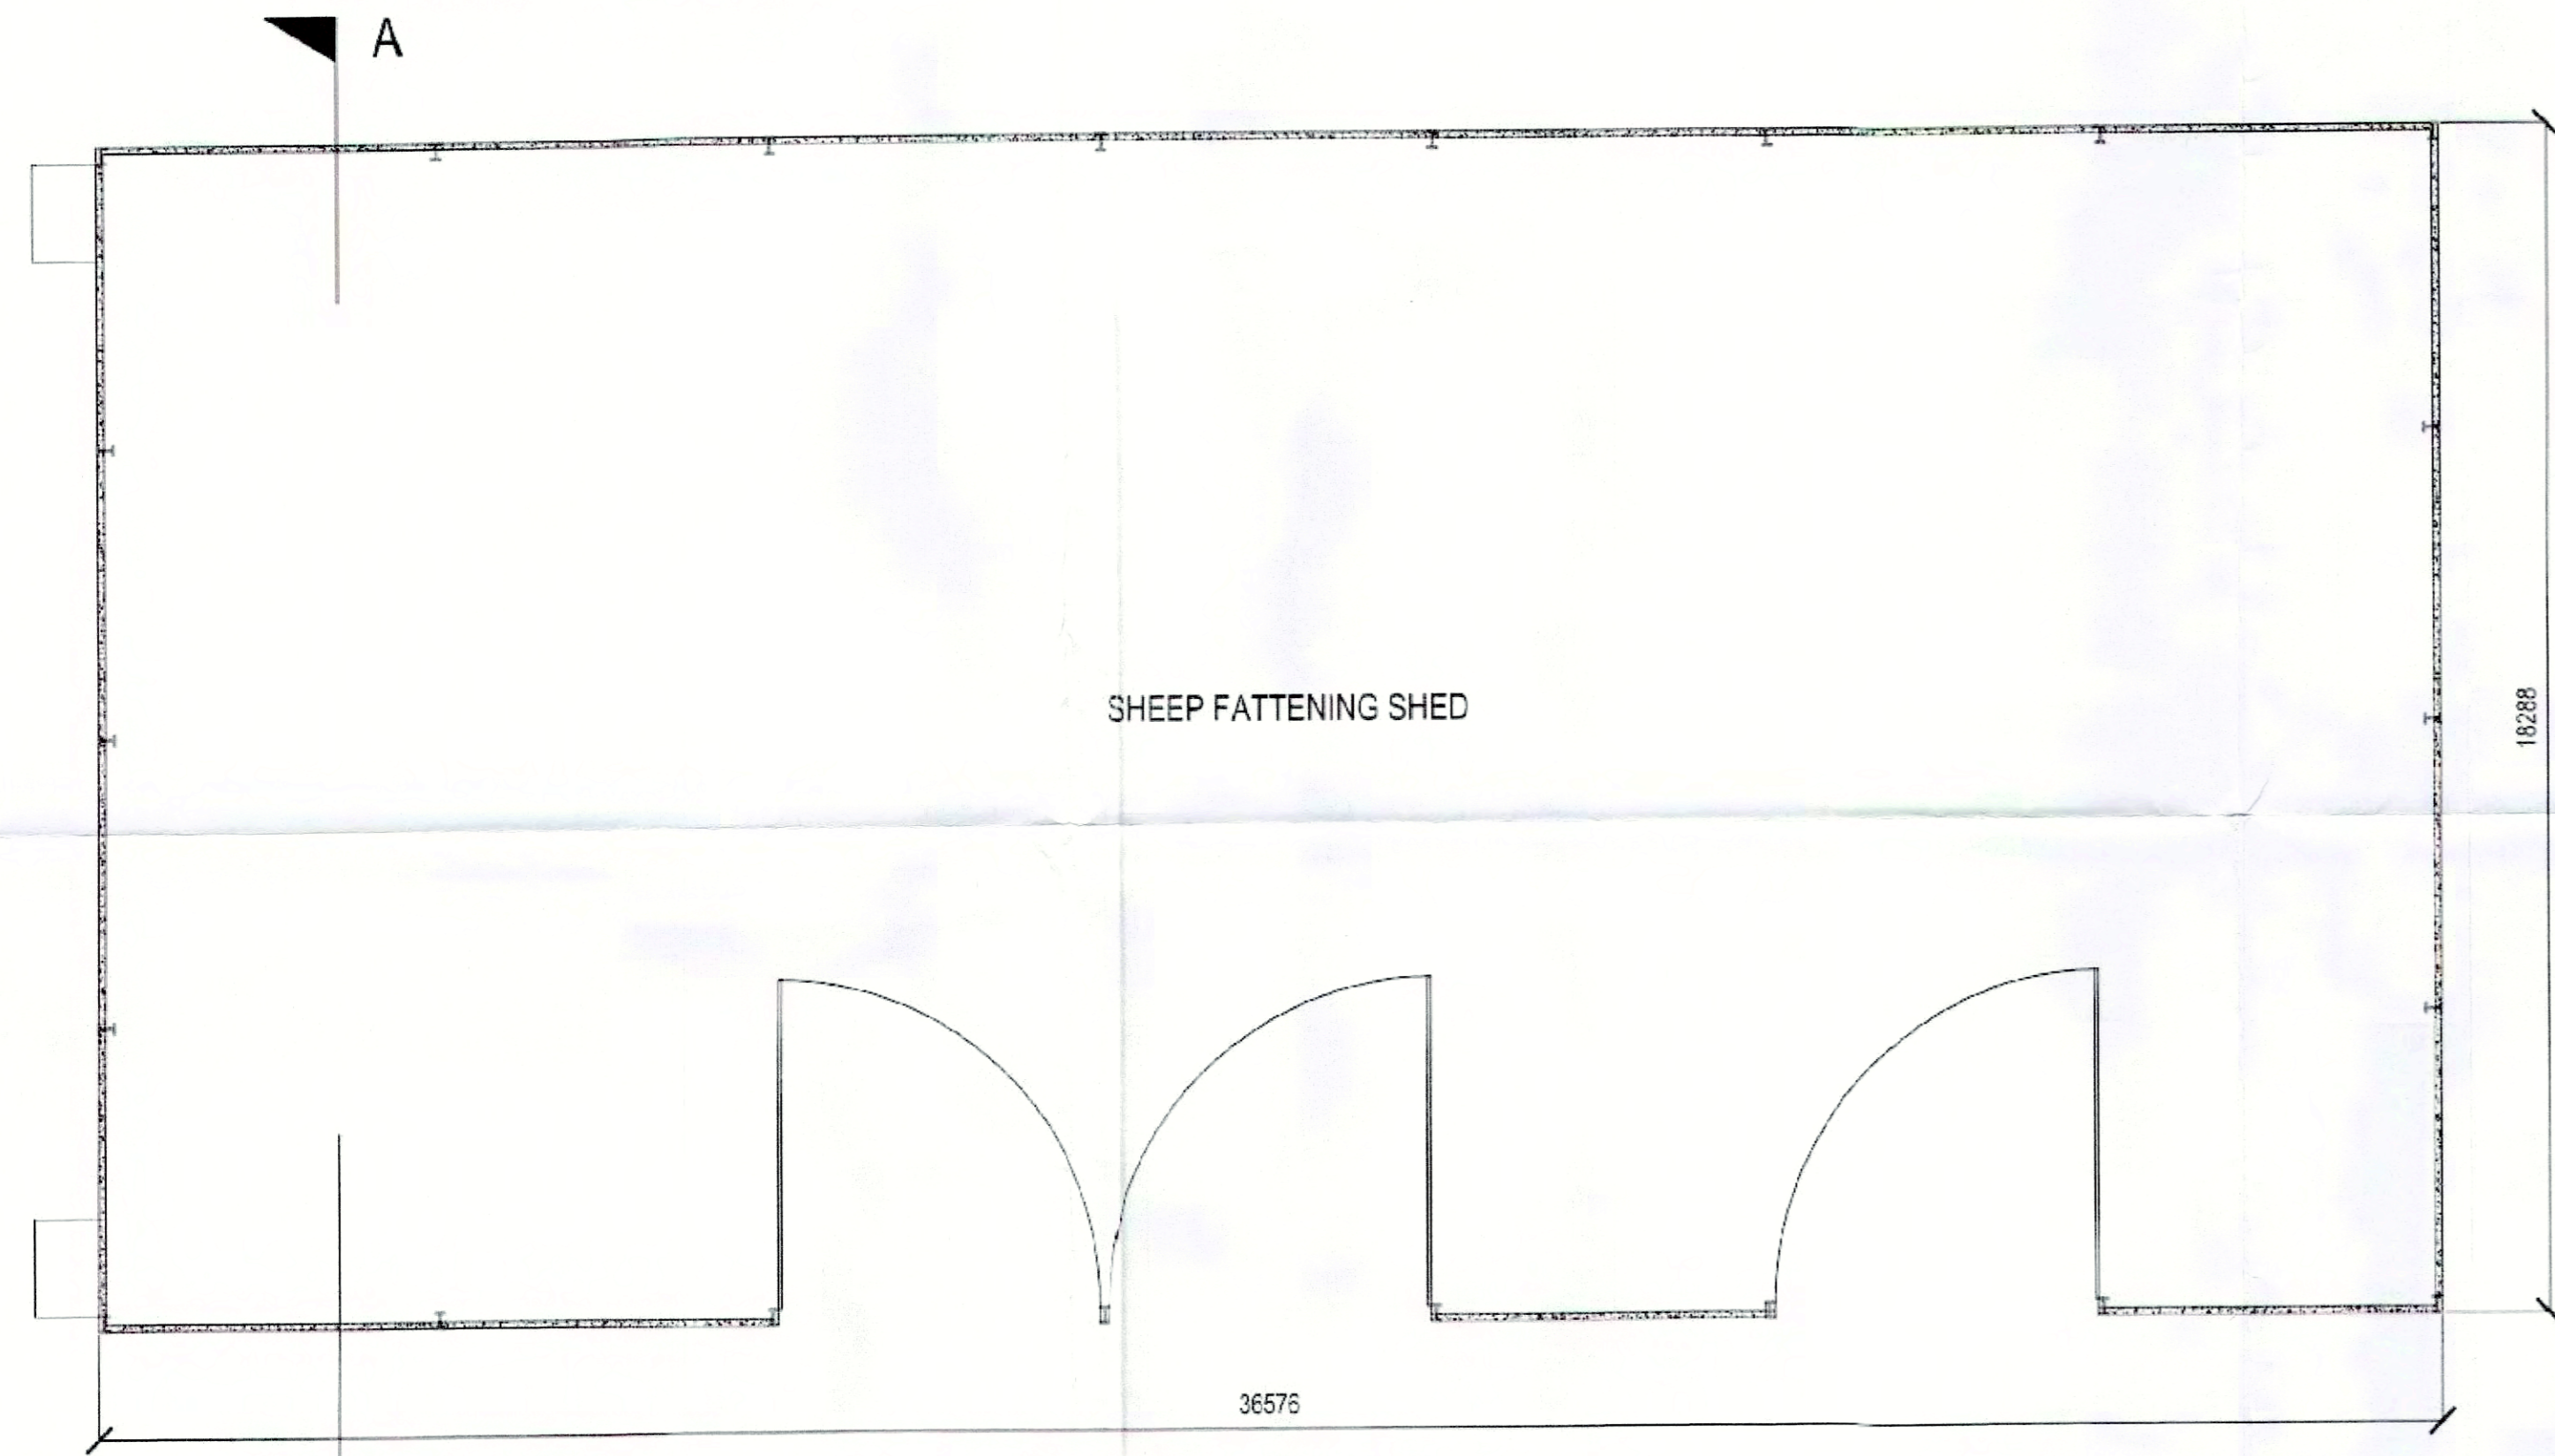

PROPOSED FLOOR PLAN

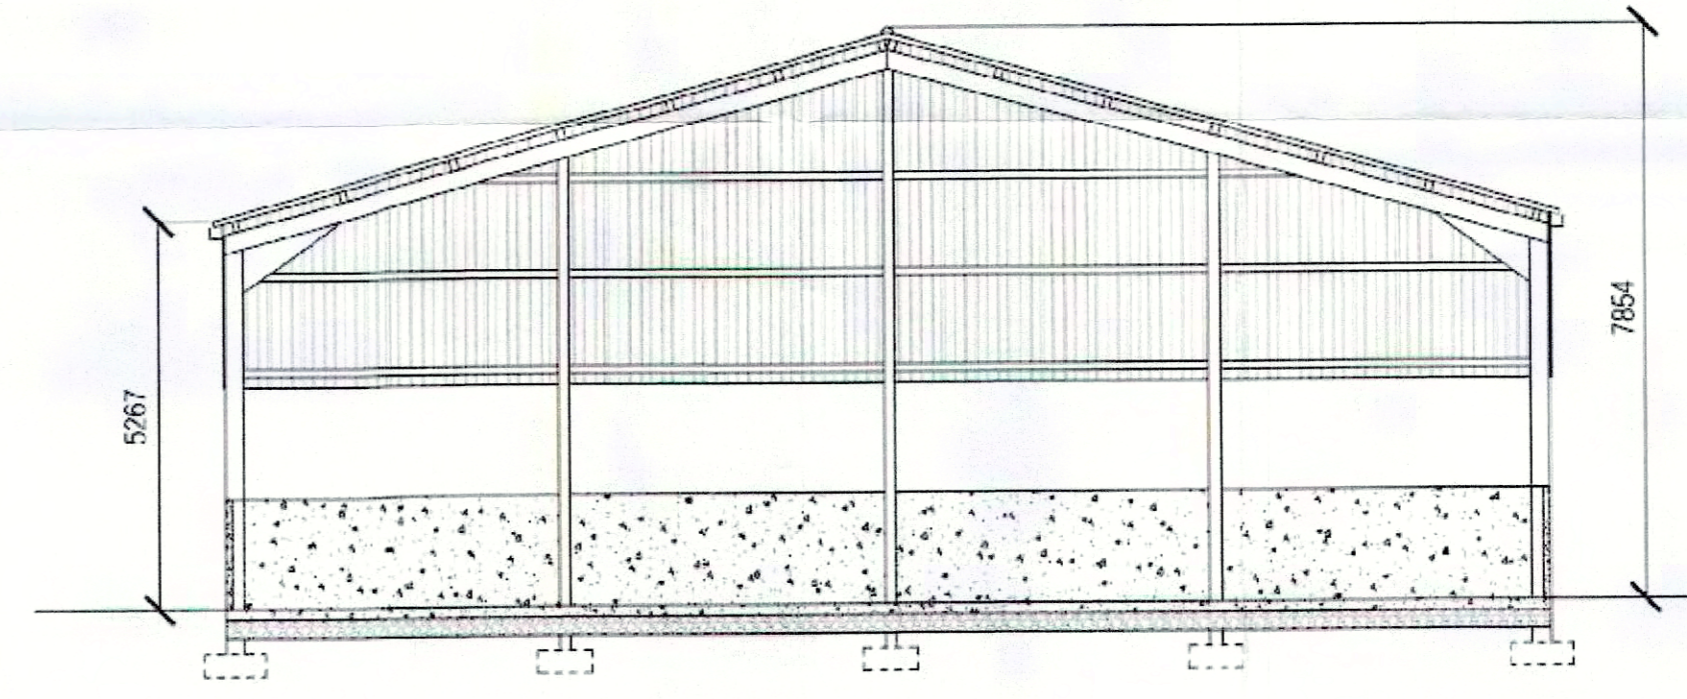

SECTION AA

**PLANNING APPLICATION**

REV	DATE	DESCRIPTION

Project  
**PROPOSED SHEEP FATTENING SHED.**

Address  
**St.ATHANASIUS MONASTERY,  
LANGDALE END, SCARBOROUGH.**

Client  
**Fr. ARSENIUS St.ATHANASIUS.**

**PROPOSED PLAN**

**JOHN W PEOPLES**  
Architectural Services  
19 Crescent Avenue  
Whitby

**NYMNP/PA**  
**06 JUN 2017**

Scale	Date	Drawn by	Dwg no.
1:100	NOV' 2016	John Peoples	St.A/001/a



Do not scale from this drawing. Only figured dimensions are to be taken from this drawing.  
 The contractor must verify all dimensions on site before commencing any work or shop drawings.  
 The contractor must report any discrepancies before commencing work. If this drawing exceeds the quantities taken in any way, the technician is to be informed before work is initiated.  
 Work within the construction (design and management) regulations 2015 is not to start until a health & safety plan has been produced. This drawing is copyright and must not be reproduced without consent of BHD Partnership Ltd.

This scheme is subject to the CDM Regulations 2015. The Contractor must ensure these have been considered and complied with before and during the works.

All dimensions based on details provided by client, as their planning drawings.

REV	DATE	BY	AMENDMENT
A	22/05/17	CE	Issued for approval

**bhd**  
 partnership  
 Architecture + Engineering  
 Airy Hill Manor, Waterstead Lane,  
 Whitby, N. Yorks. YO21 3QB.

CLIENT:  
**Coptic Orthodox Patriarchate**  
 PROJECT:  
**St Athanasius Monastery Scarborough**

Drawing:  
**Proposed Block Plan  
 New Farm Building**  
 DRAWING STATUS: Construction

DRAWN: C Eynon  
 CHECKED: N J Duffield  
 SCALE @ SIZE: 1:200@ A1  
 DATE: 22/05/17

DRAWING No: **D10772-101**  
 REV: **A**

**Block Plan**  
 Scale 1:200