


DO NOT SCALE THIS DRAWING. USE PROPOSED DIMENSIONS ONLY. CONTRACTORS ARE RESPONSIBLE FOR TAKING AND CHECKING SITE DIMENSIONS.

DESIGN COPYRIGHT IS VESTED IN THE ARCHITECT FROM WHOM CONSENT MUST BE OBTAINED FOR COPYING OR REPRODUCING THIS DRAWING.

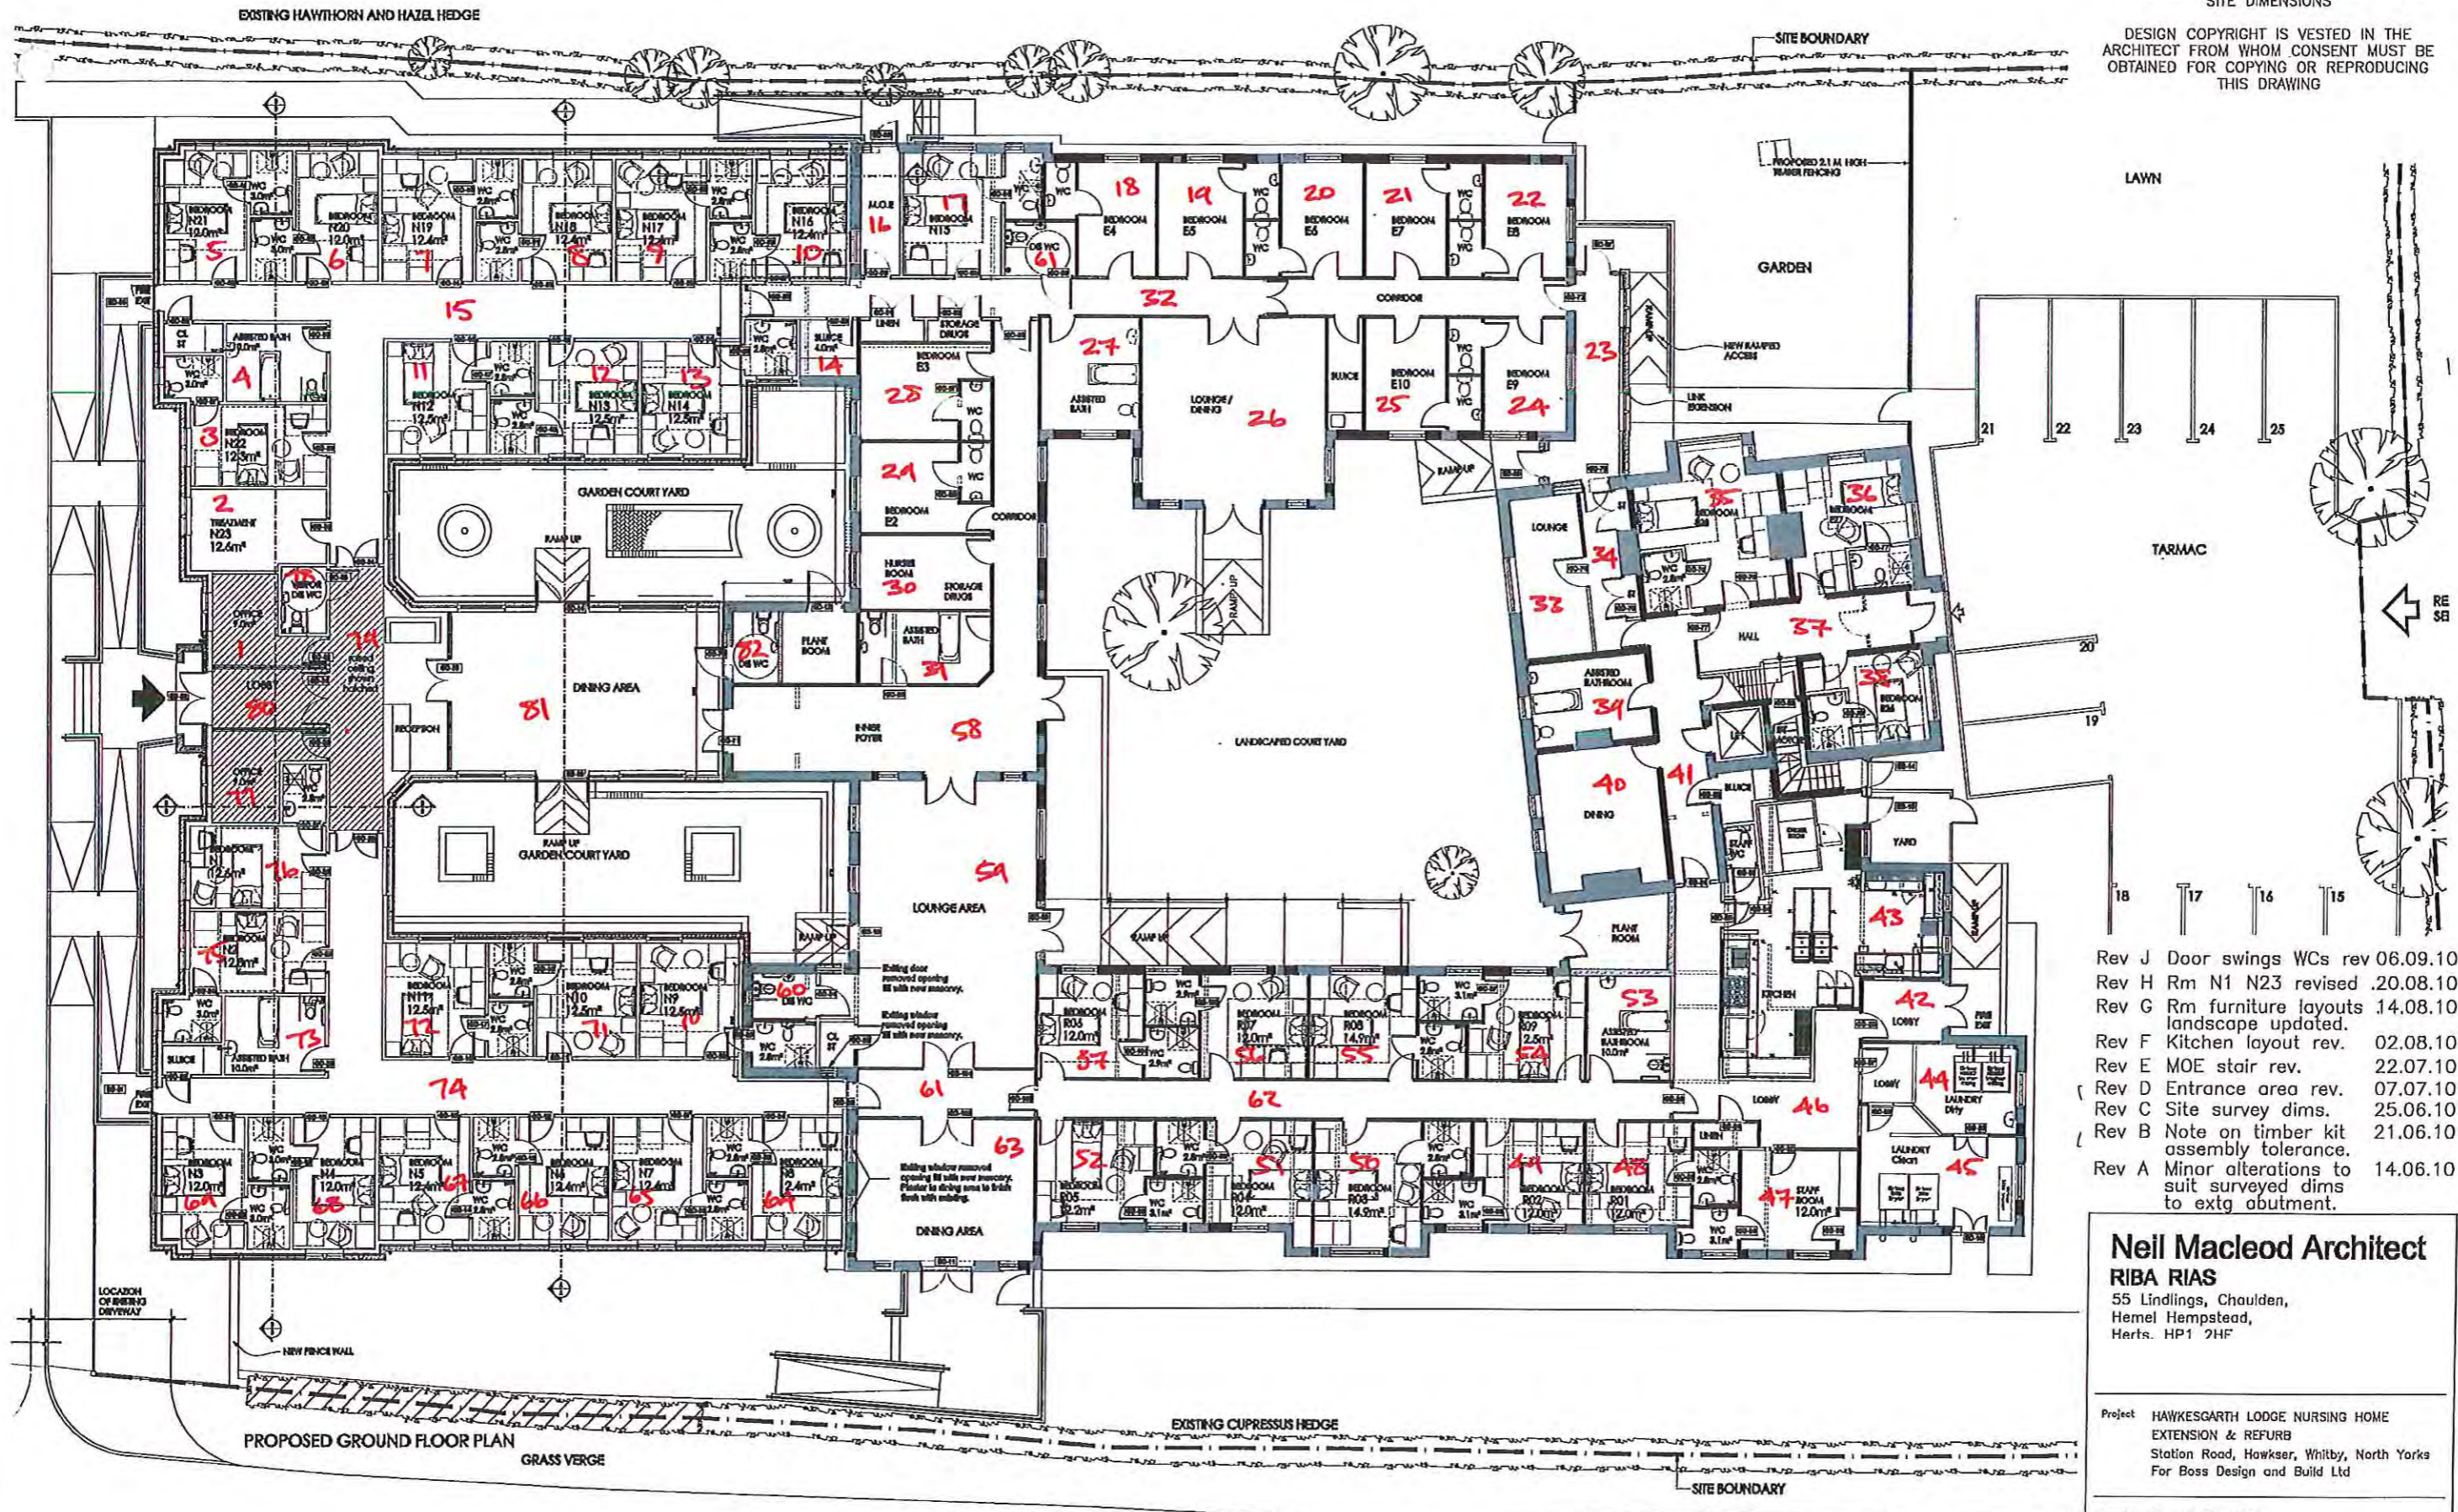

- Rev J Door swings WCs rev 06.09.10
- Rev H Rm N1 N23 revised .20.08.10
- Rev G Rm furniture layouts .14.08.10
landscape updated.
- Rev F Kitchen layout rev. 02.08.10
- Rev E MOE stair rev. 22.07.10
- Rev D Entrance area rev. 07.07.10
- Rev C Site survey dims. 25.06.10
- Rev B Note on timber kit assembly tolerance. 21.06.10
- Rev A Minor alterations to suit surveyed dims to extg abutment. 14.06.10

Neil Macleod Architect
RIBA RIAS
 55 Lindings, Chaulden,
 Hemel Hempstead,
 Herts. HP1 2HF

Project HAWKESGARTH LODGE NURSING HOME
 EXTENSION & REFURB
 Station Road, Hawker, Whitby, North Yorks
 For Boss Design and Build Ltd

Drawing Ground Floor Plan
 As Proposed

Scale 1:100 © A1 Date May 2009

Dwg No. ECH/02-210 Rev J

08 JUN 2007

EXISTING HAWTHORN AND HAZEL HEDGE

SITE BOUNDARY

GARDEN

LAWN

TARMAC

LANDSCAPED COURTYARD

EXISTING CUPRESSUS HEDGE

SITE BOUNDARY


PROPOSED GROUND FLOOR PLAN

GRASS VERGE

STATION ROAD

DO NOT SCALE THIS DRAWING. USE FIGURED DIMENSIONS ONLY CONTRACTORS ARE RESPONSIBLE FOR TAKING AND CHECKING SITE DIMENSIONS

DESIGN COPYRIGHT IS VESTED IN THE ARCHITECT FROM WHOM CONSENT MUST BE OBTAINED FOR COPYING OR REPRODUCING THIS DRAWING

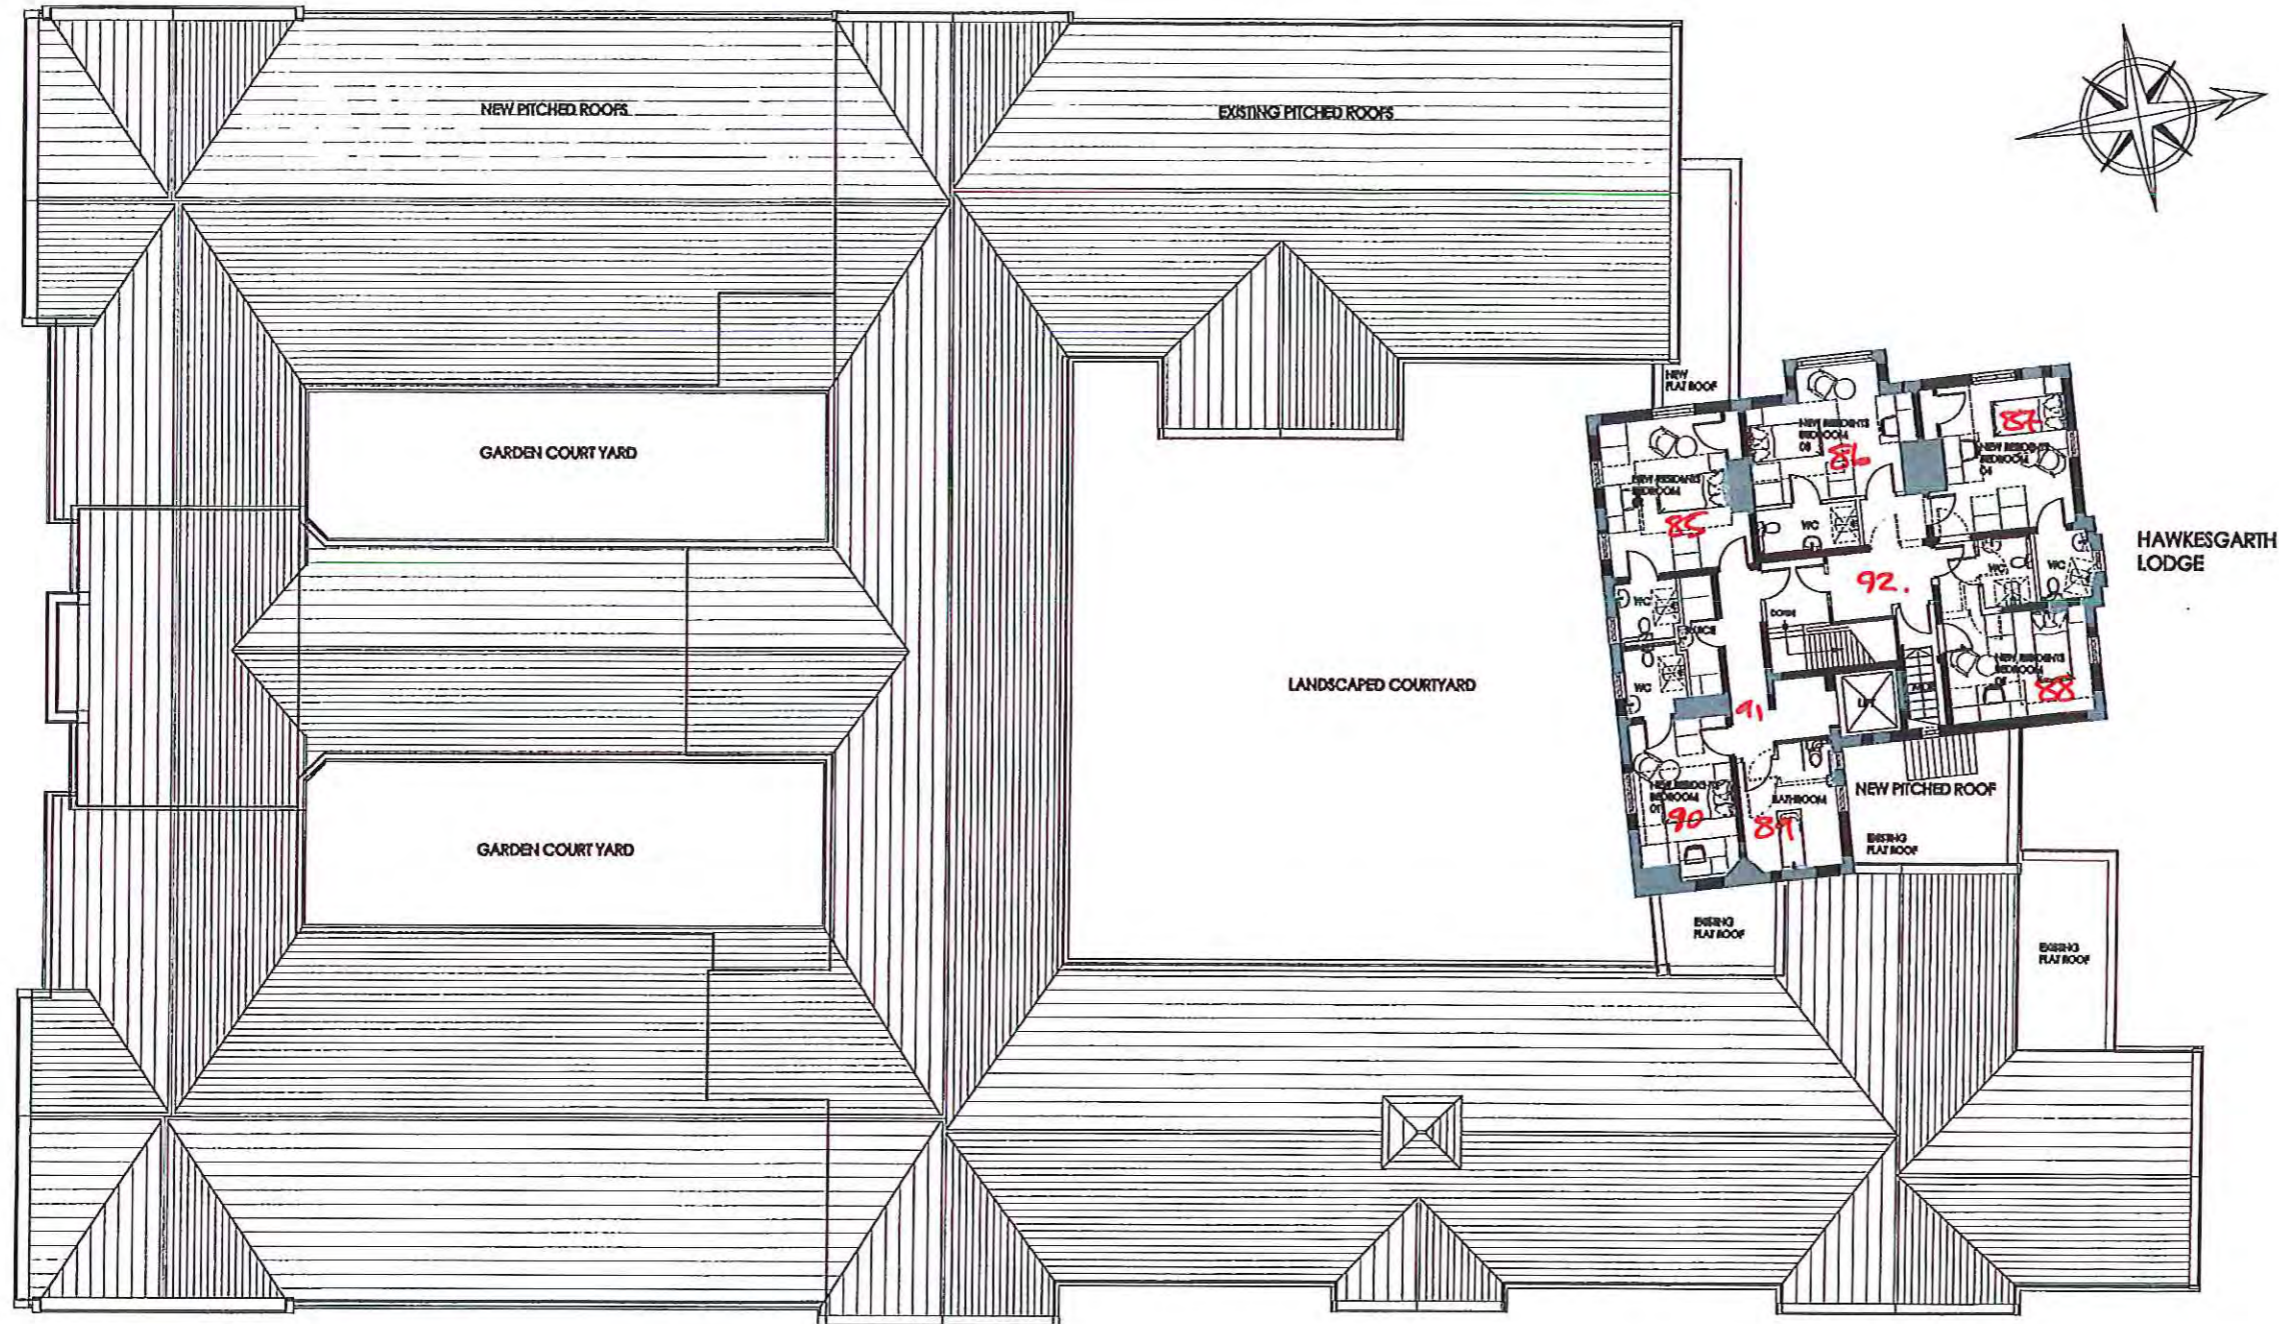

PROPOSED FIRST FLOOR / ROOF PLAN

- Rev D MOE stair rev 14.08.10
- Rev C MOE stair rev 22.07.10
- Rev B Note on timber kit design, roof layout redrawn to coord. 21.06.10
- Rev A Minor alterations to suit surveyed dims to extg abutment. 14.06.10

Neil Macleod Architect
RIBA RIAS

55 Lindings, Chaulden,
Hemel Hempstead,
Herts. HP1 2HF

Project HAWKESGARTH LODGE NURSING HOME
EXTENSION & REFURB
Station Road, Hawker, Whitby, North Yorks
For Boss Design and Build Ltd

Drawing First Floor and Part Roof Plan
As Proposed


Scale 1:100 @ A1 Date May 2009

Drawg No. ECH / 02 - 211 Rev D

08 JUN 2017

DIMENSIONS ONLY CONTRACTORS ARE RESPONSIBLE FOR TAKING AND CHECKING SITE DIMENSIONS

DESIGN COPYRIGHT IS RESERVED IN THE ARCHITECT FROM WHOM IT MUST BE OBTAINED FOR COPYING OR REPRODUCING THIS DRAWING

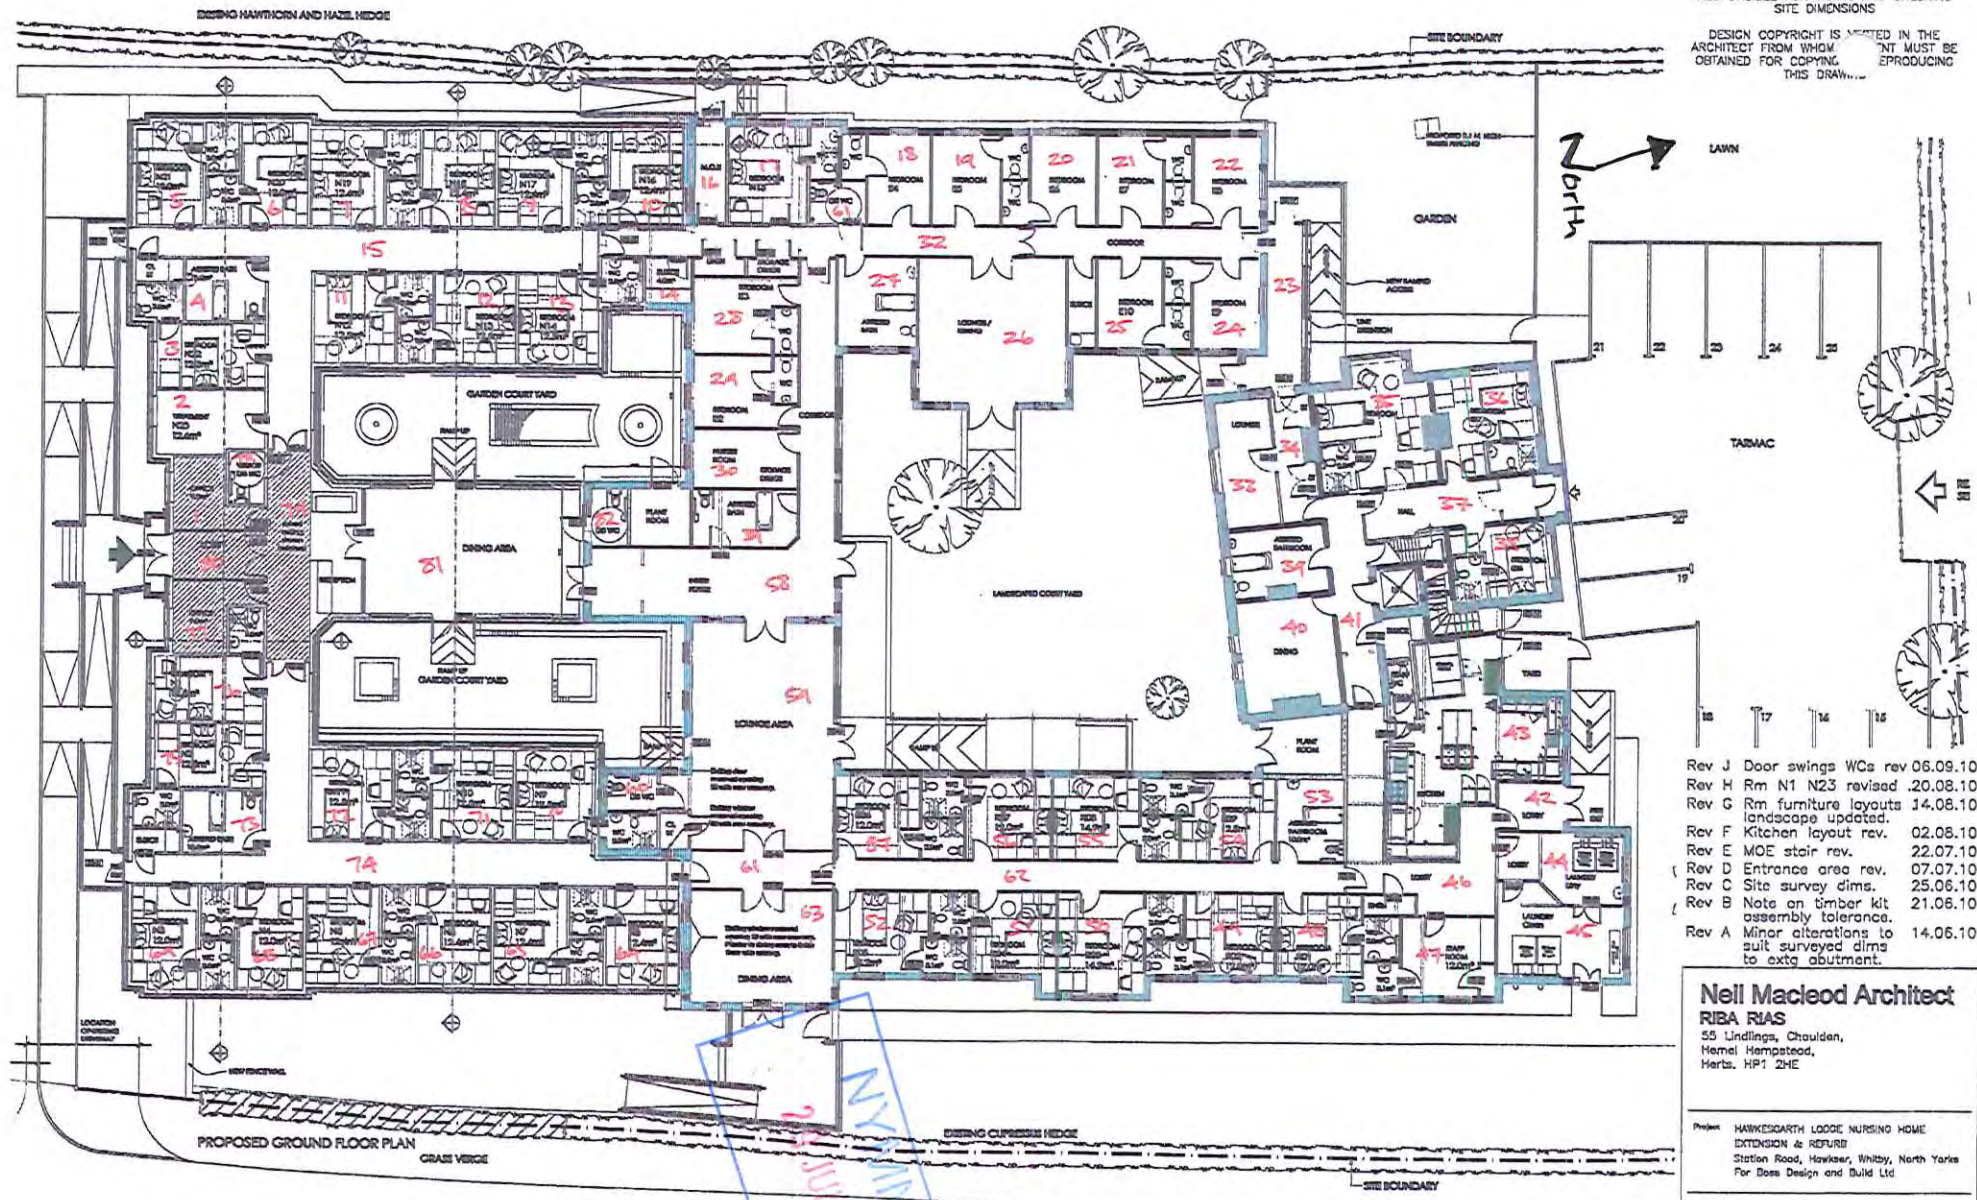

- Rev J Door swings WCs rev 06.09.10
- Rev H Rm N1 N23 revised 20.08.10
- Rev G Rm furniture layouts 14.08.10
landscape updated.
- Rev F Kitchen layout rev. 02.08.10
- Rev E MDE stair rev. 22.07.10
- Rev D Entrance area rev. 07.07.10
- Rev C Site survey dims. 25.06.10
- Rev B Note on timber kit assembly tolerance. 21.06.10
- Rev A Minor alterations to suit surveyed dims to extg abutment. 14.06.10

Neil Macleod Architect
RIBA RIAS
 55 Lindings, Chaulden,
 Hemel Hempstead,
 Herts. HP1 2HE

Project: HAWKESDARTH LODGE NURSING HOME
 EXTENSION & REFURB
 Station Road, Hawkes, Whitby, North Yorks
 For Bess Design and Build Ltd

Drawing: Ground Floor Plan
 As Proposed

Scale: 1:100 @ A1 Date: May 2009

Dwg No: **ECH / 02 - 210** Rev: **J**


N.Y.M.A.P.A.
 21/01/2011

PROPOSED GROUND FLOOR PLAN
 GRASS VERGE

STATION ROAD

DO NOT SCALE THIS DRAWING. USE FIGURED DIMENSIONS ONLY. CONTRACTORS ARE RESPONSIBLE FOR TAKING AND CHECKING SITE DIMENSIONS.

DESIGN COPYRIGHT IS V. IN THE ARCHITECT FROM WHOM CONSULT MUST BE OBTAINED FOR COPYING OR REPRODUCING THIS DRAWING.

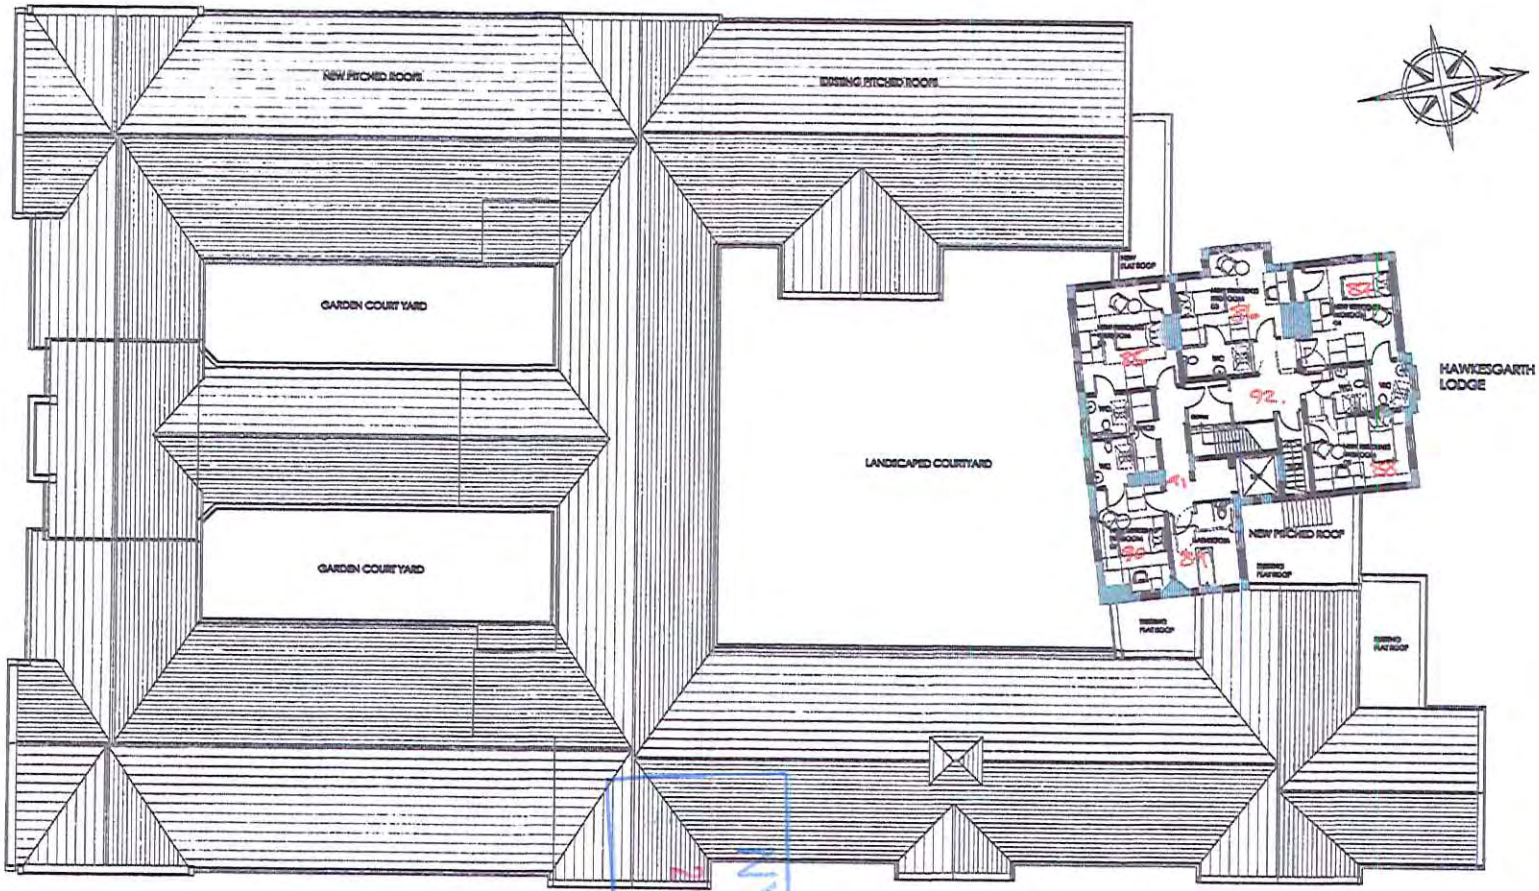

PROPOSED FIRST FLOOR / ROOF PLAN

- Rev D MOE stair rev 14.08.10
- Rev C MOE stair rev 22.07.10
- Rev B Note on timber kit design, roof layout redrawn to coord. 21.06.10
- Rev A Minor alterations to suit surveyed dims to extg abutment. 14.06.10

Neil Macleod Architect
RIBA RIAS
 55 Lindings, Chelnden,
 Hemel Hempstead,
 Herts. HP1 2HE

Project HAWKSWORTH LODGE NURSING HOME
 EXTENSION & REPAIRS
 Station Road, Howker, Whitby, North Yorks
 For Boms Design and Build Ltd

Drawing First Floor and Part Roof Plan
 As Proposed

Scale 1:100 @ A1 Date May 2009

Drawn by ECH / 02 - 211 Rev D

29 JUN 2017
 NYMNP/PA