




WEST ELEVATION

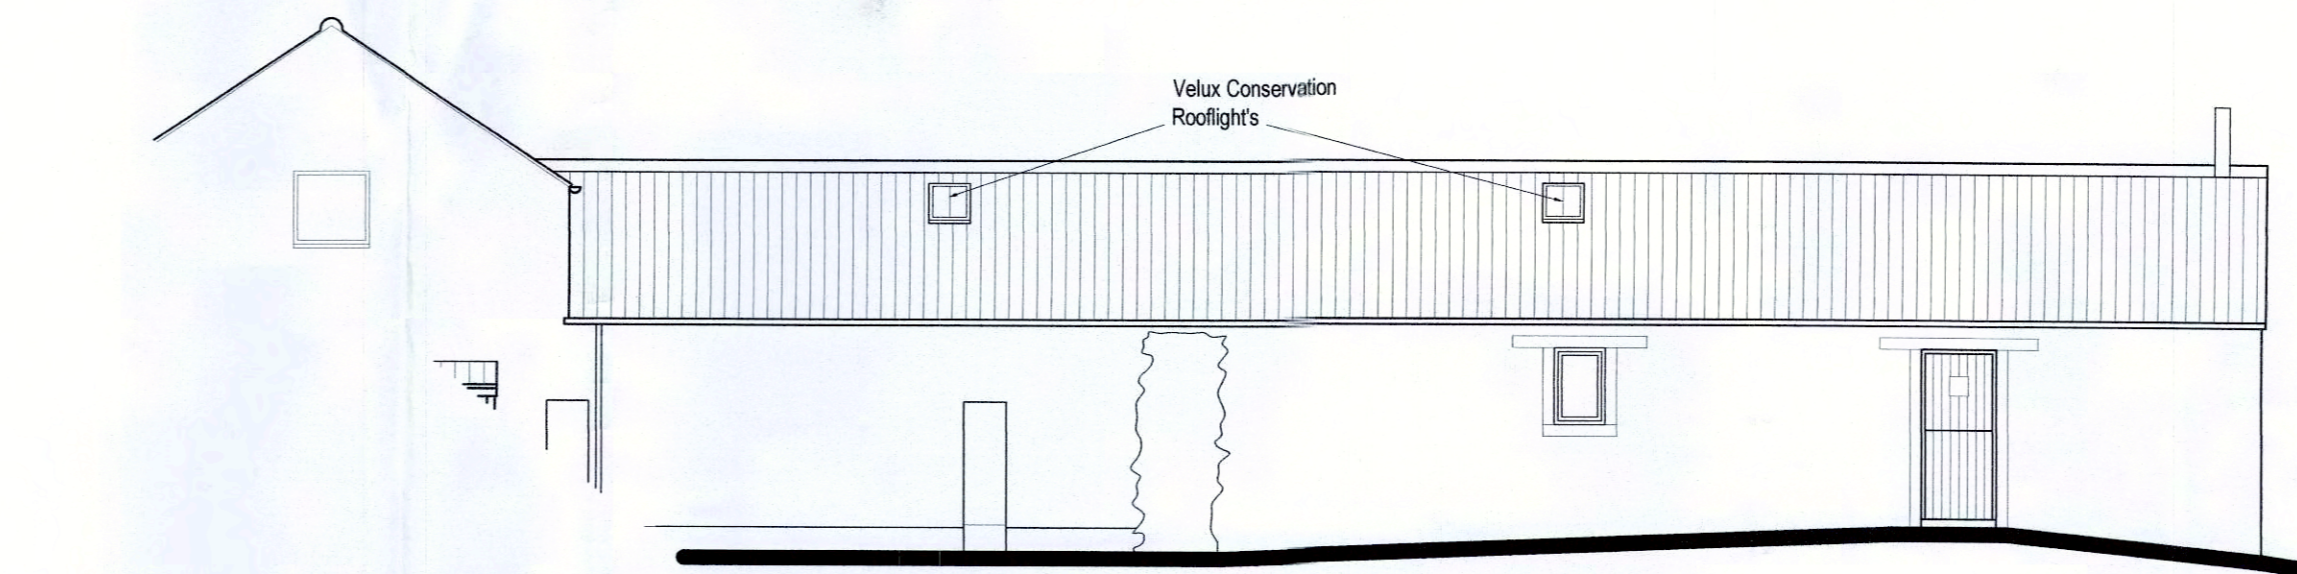


WEST ELEVATION

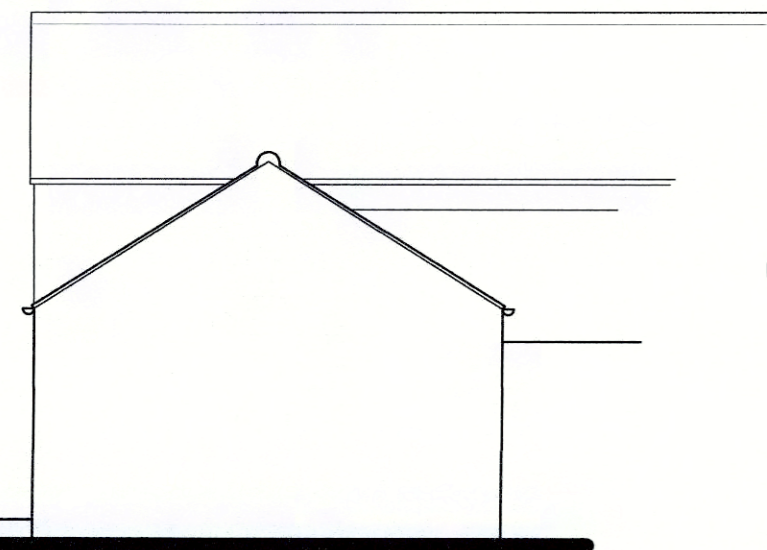


SOUTH ELEVATION

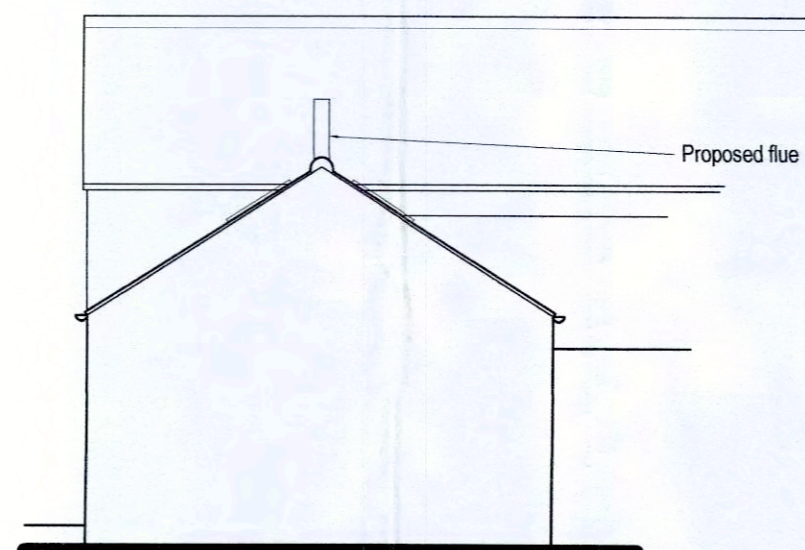


SOUTH ELEVATION

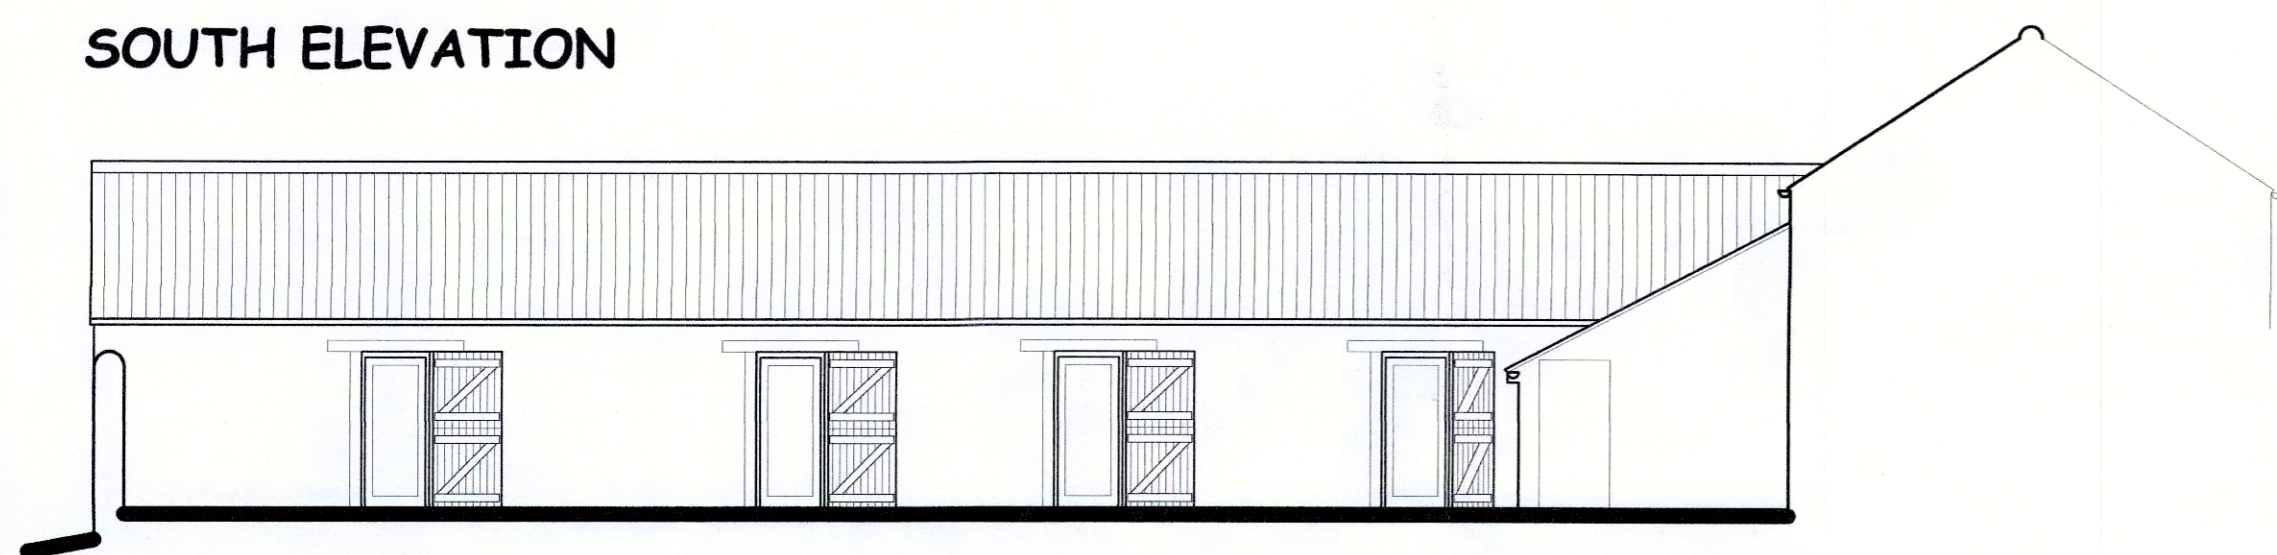


EAST ELEVATION

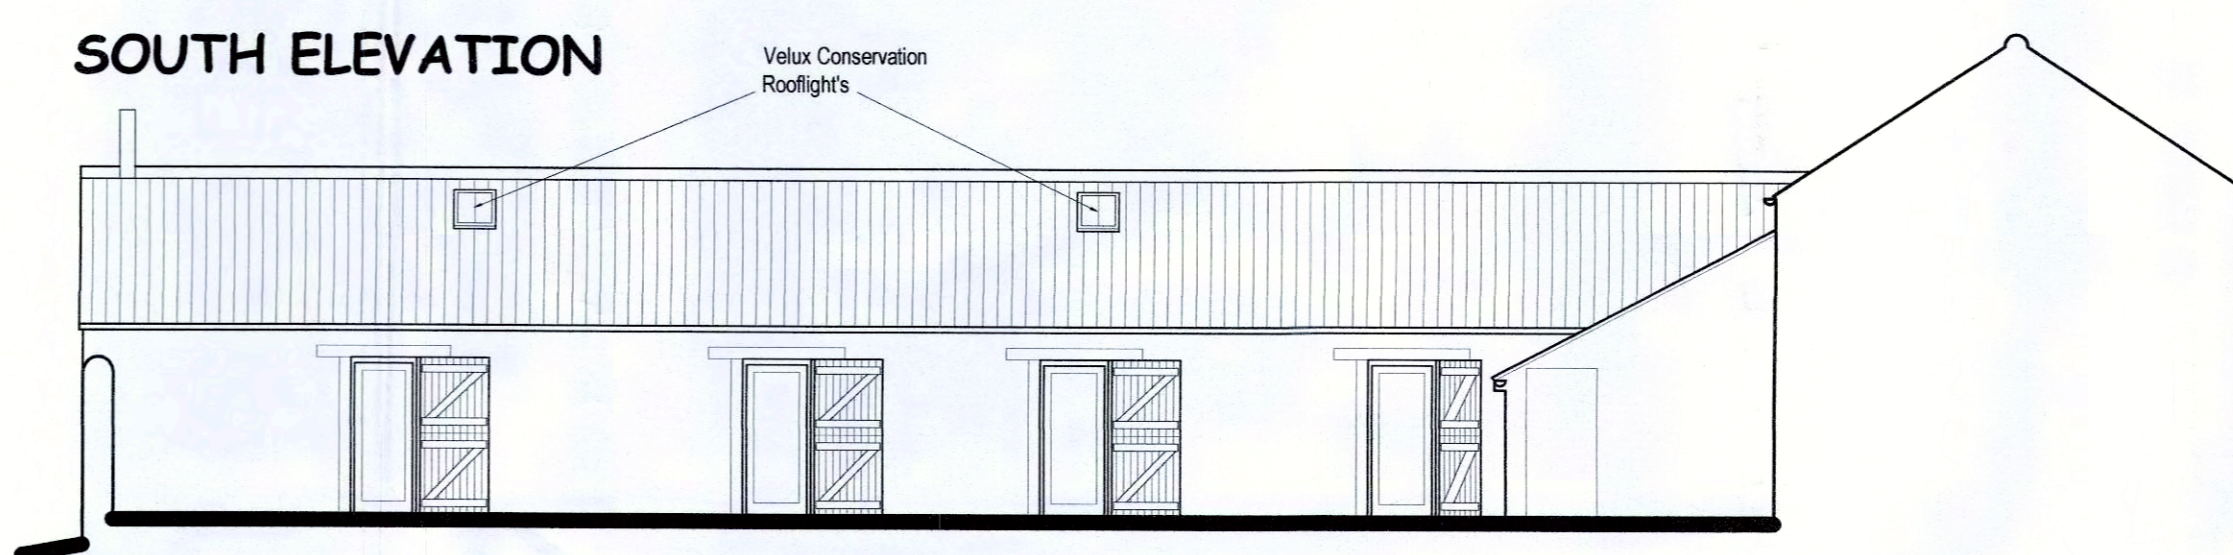

EAST ELEVATION

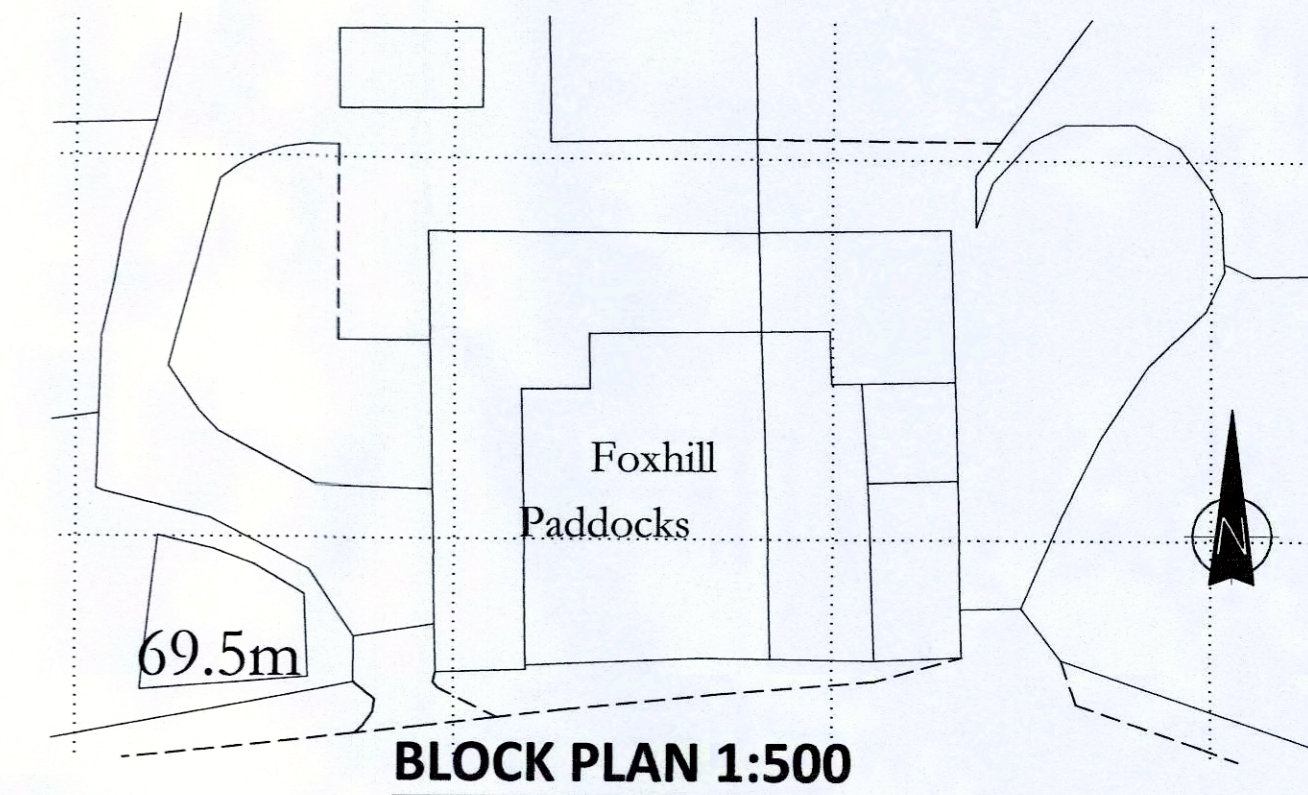


BLOCK PLAN 1:500

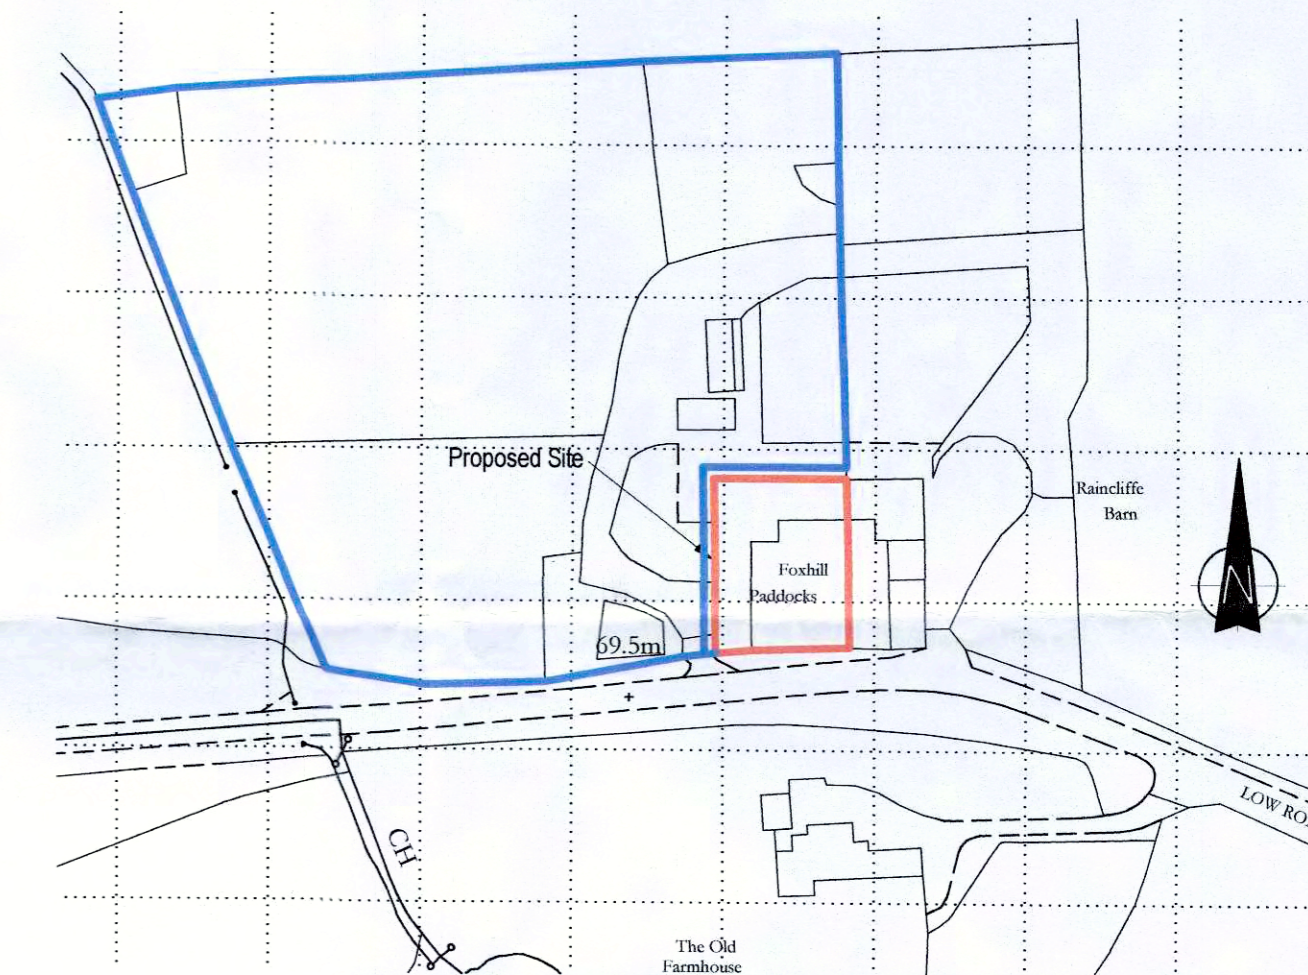


LOCATION PLAN 1:1250

AS EXISTING

AS PROPOSED

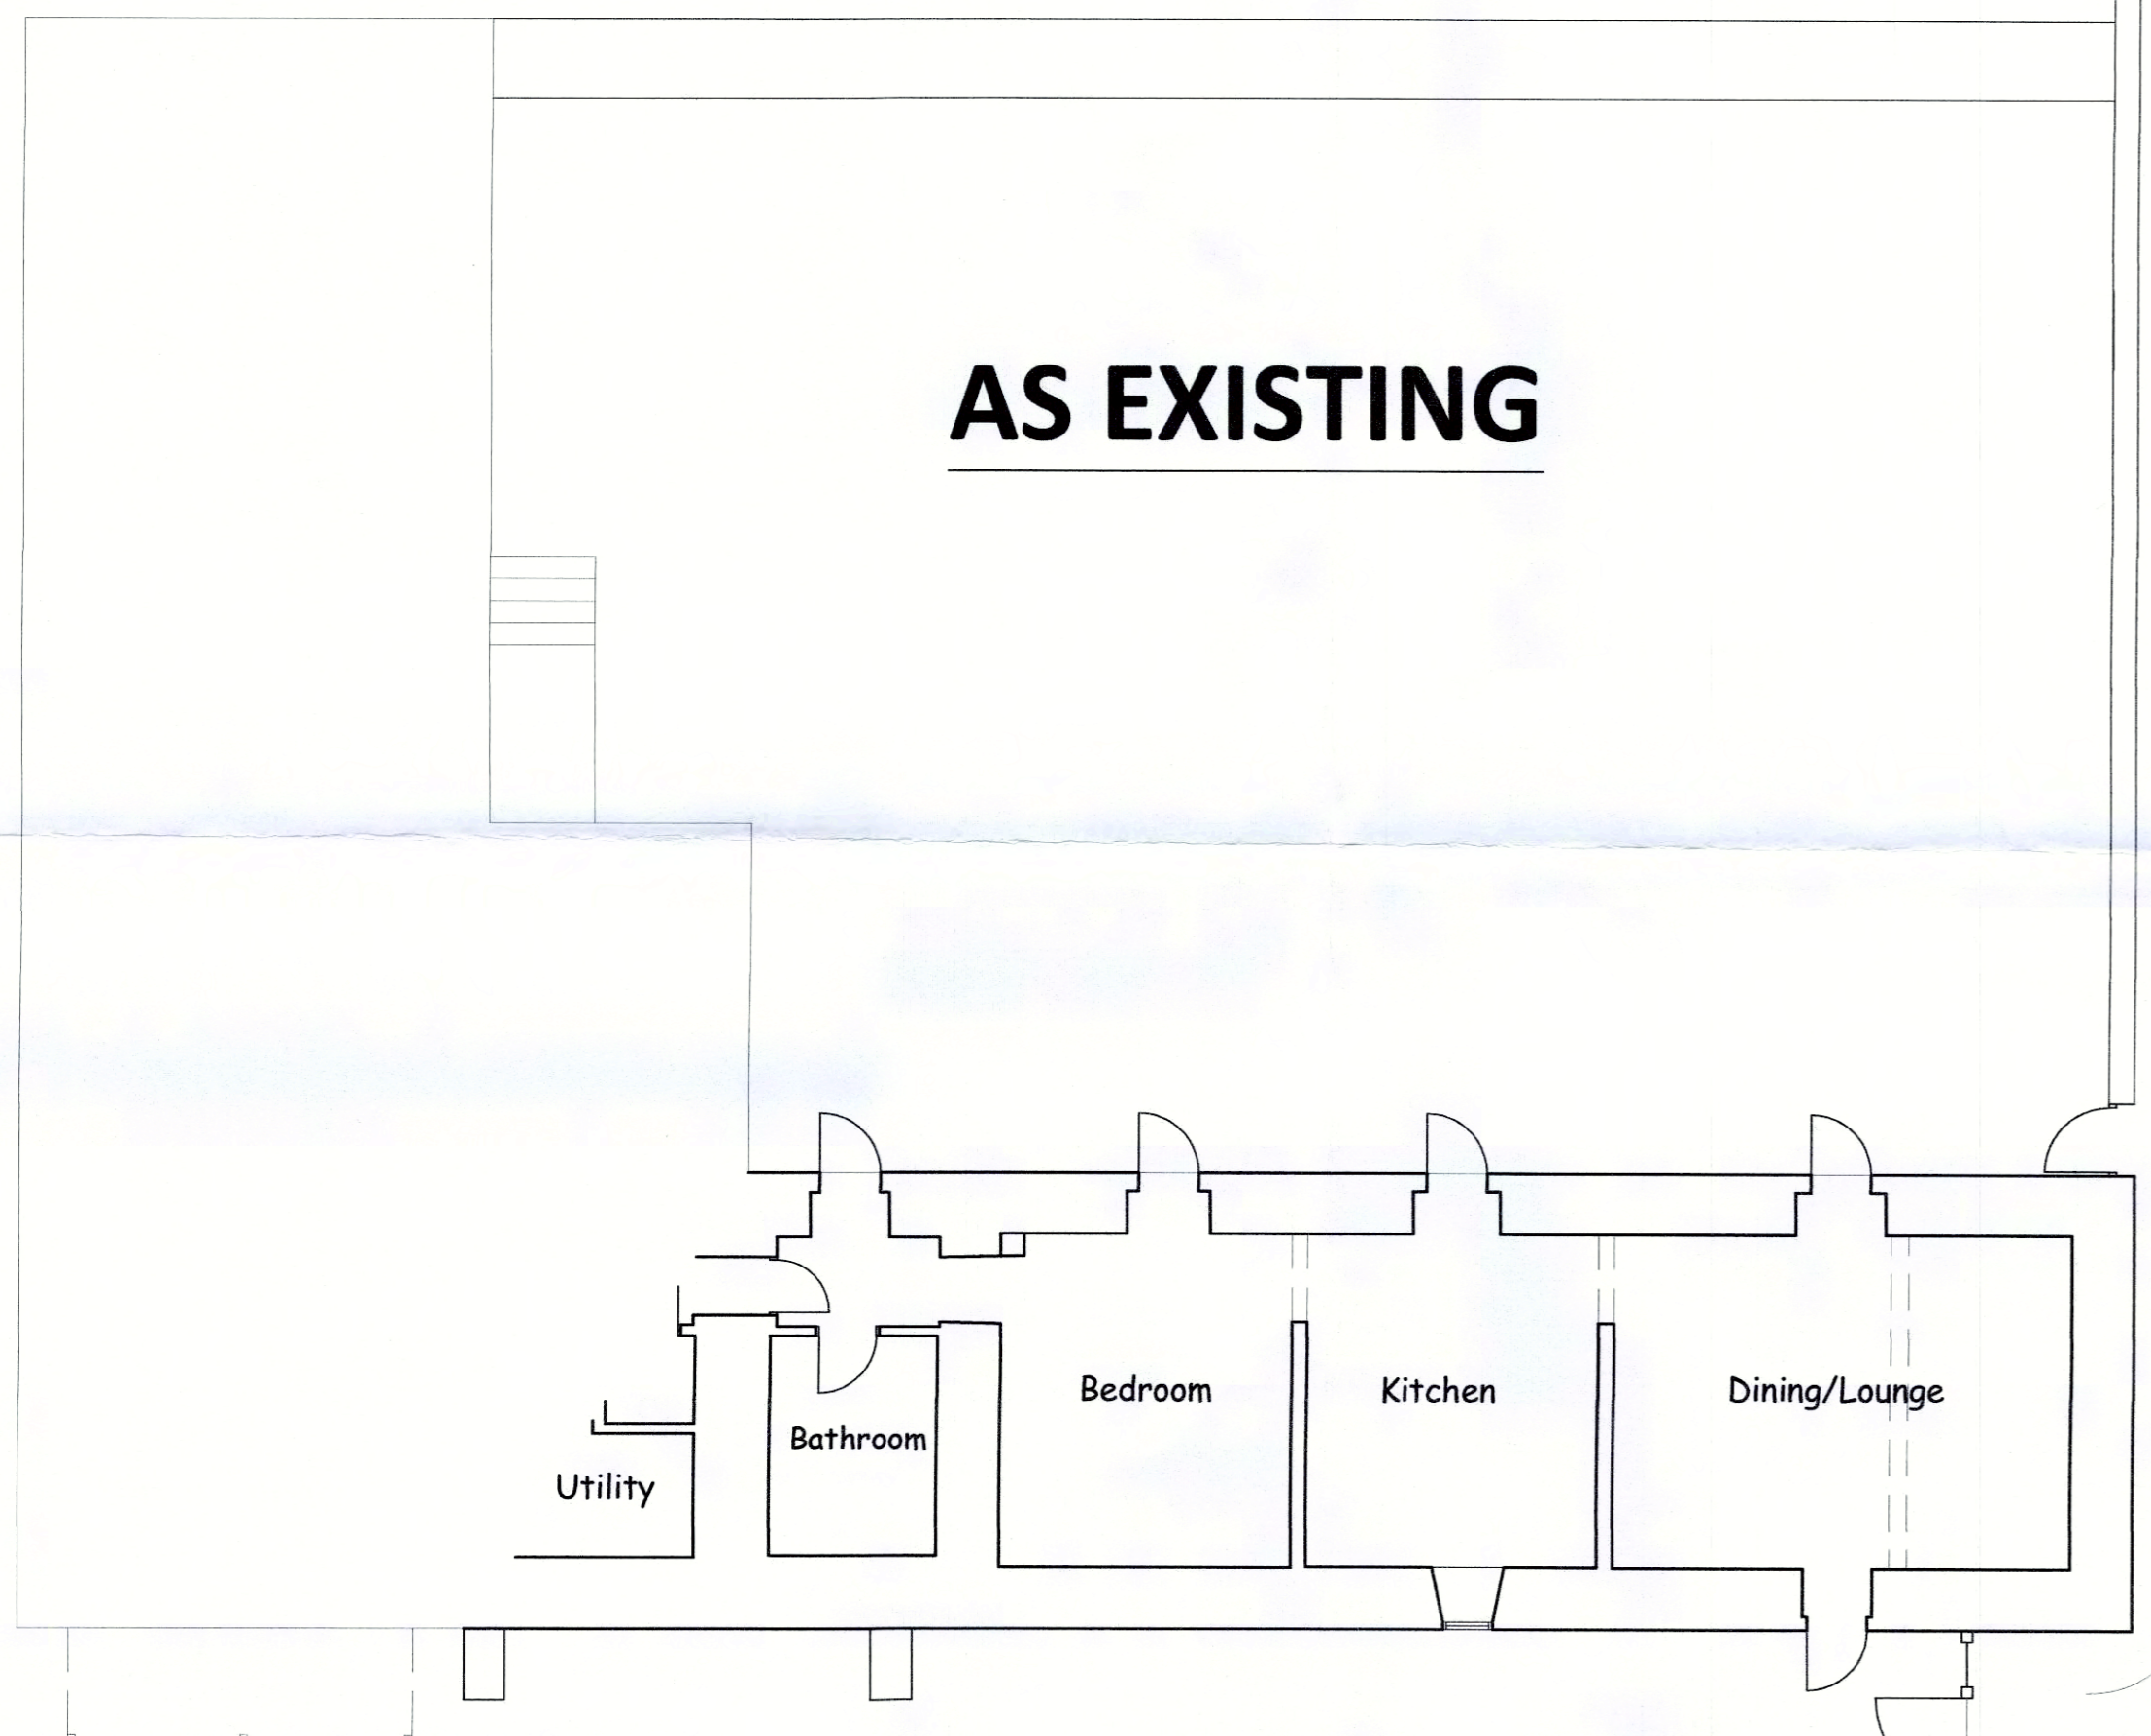

GROUND FLOOR PLAN

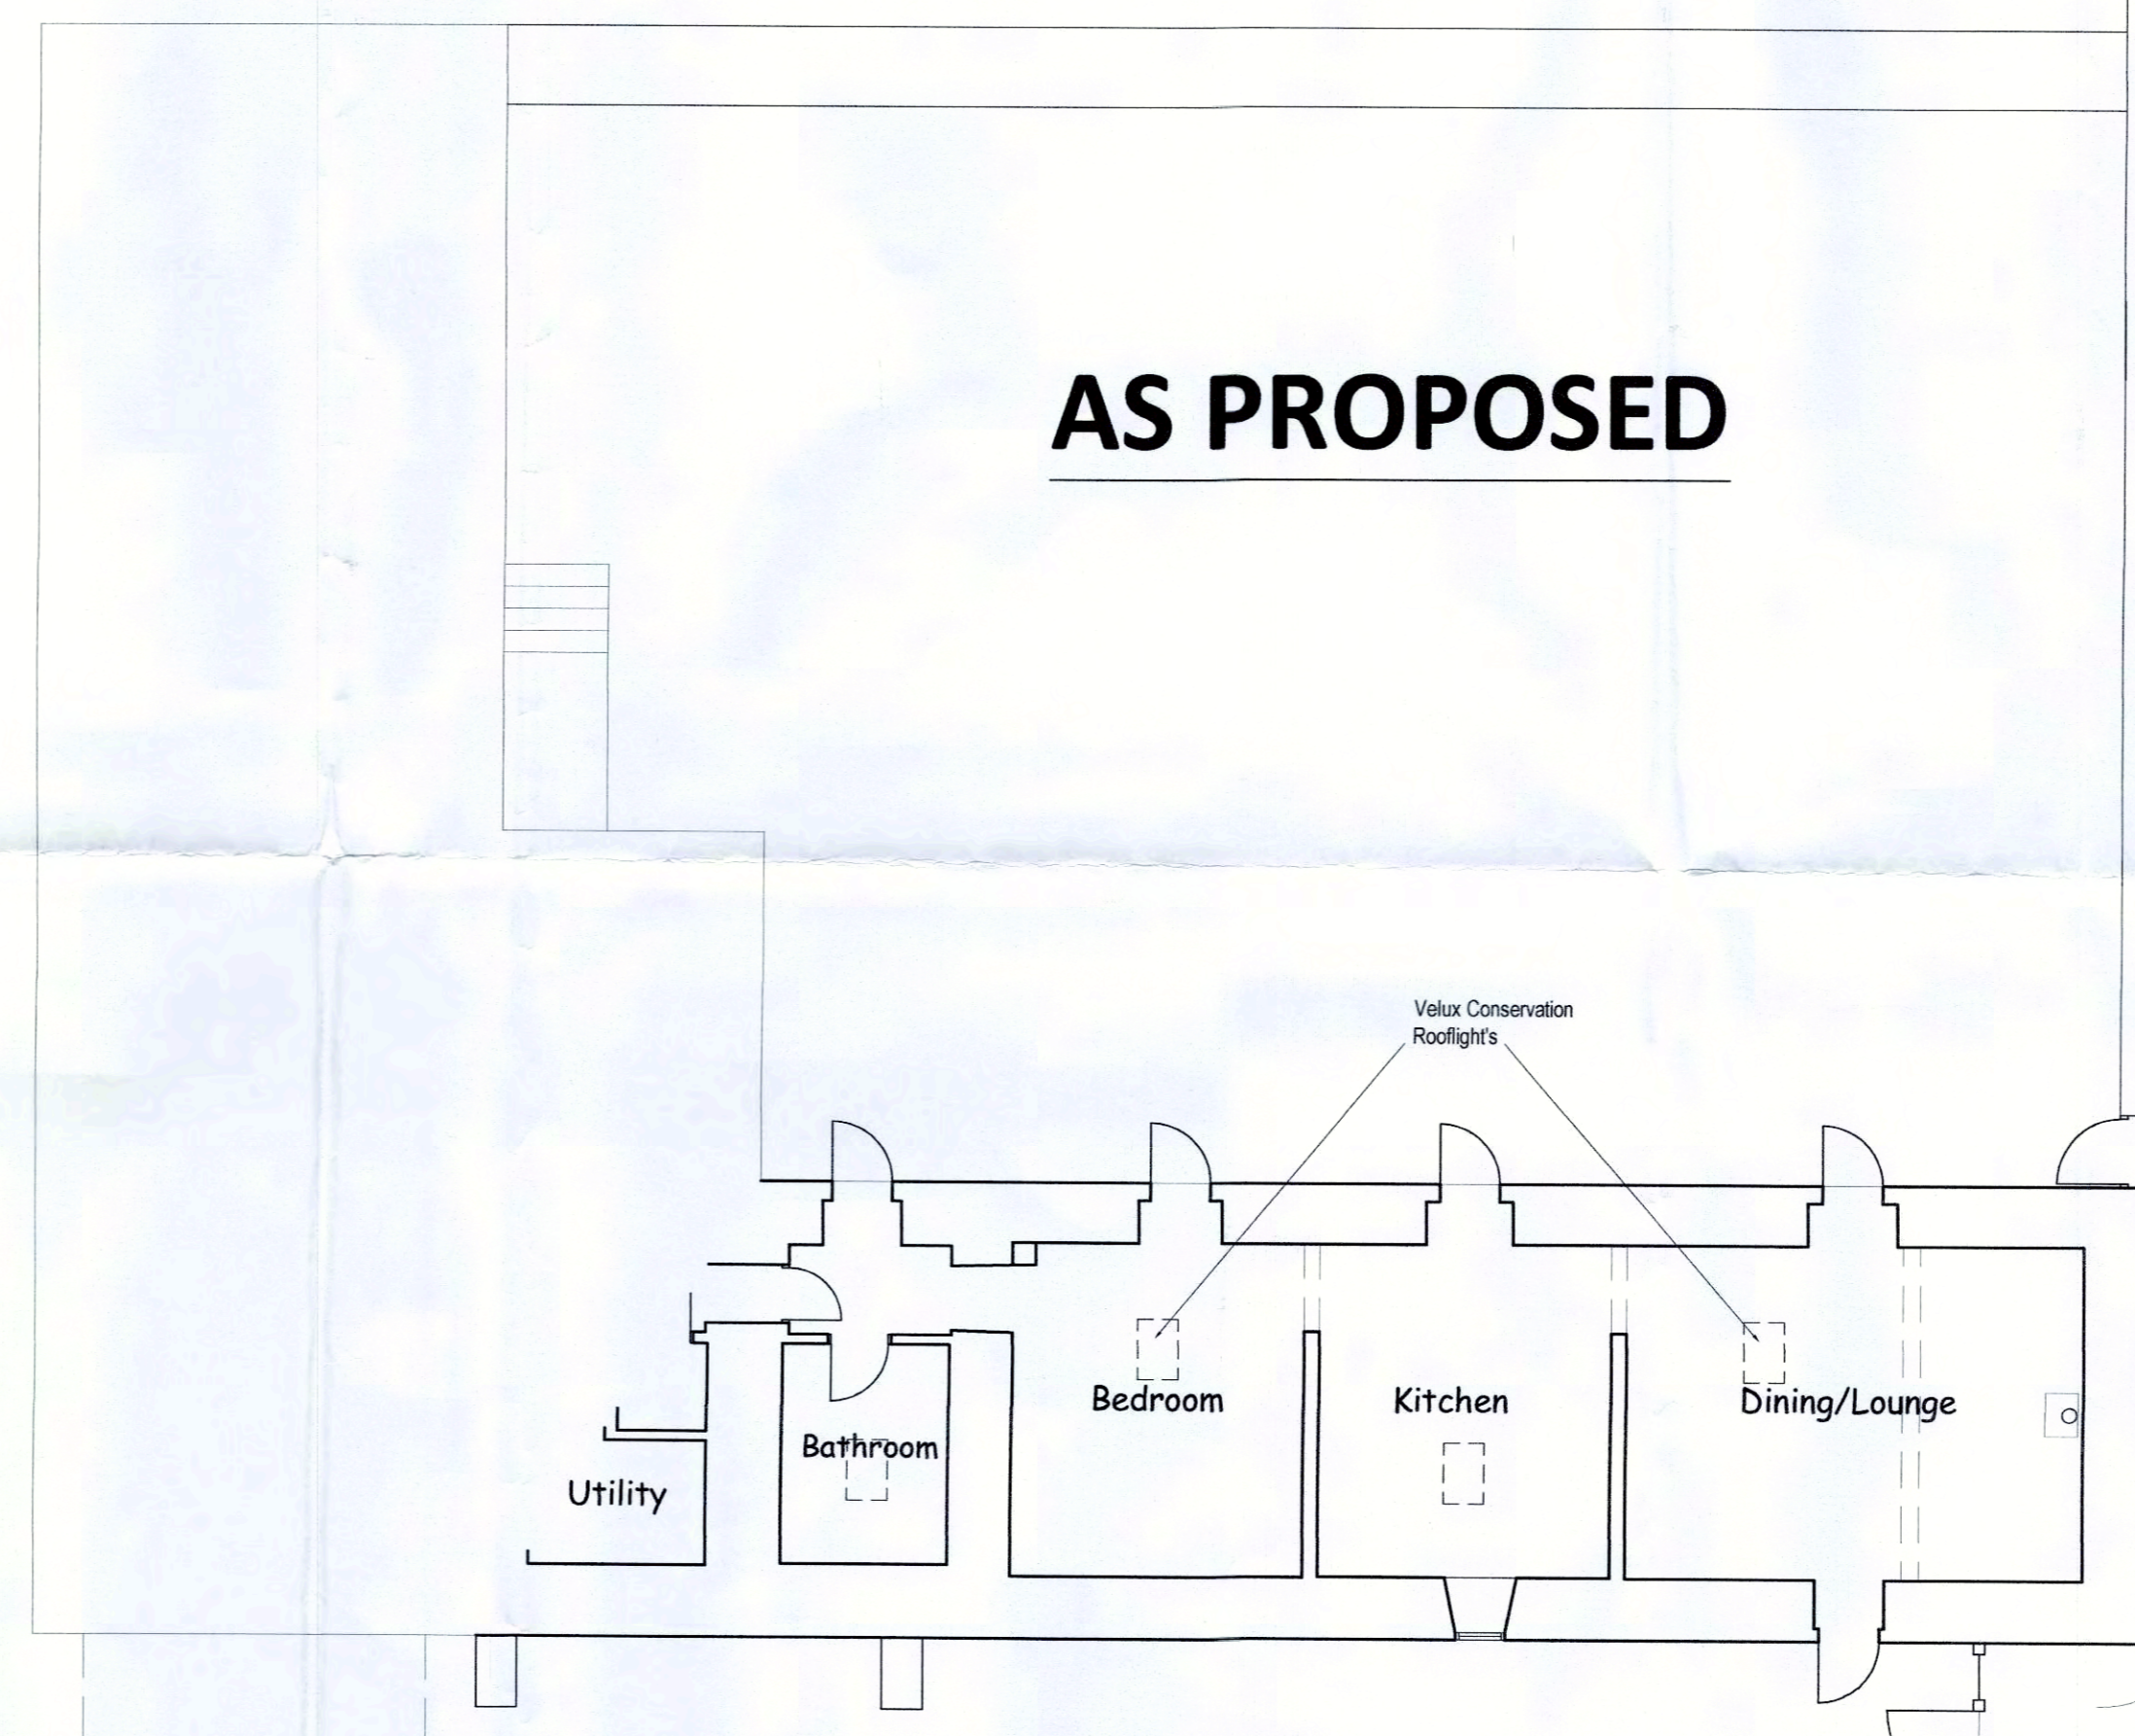

GROUND FLOOR PLAN

REVISIONS

NYMNP
04 JUL 2017

A.J.WILD
ARCHITECTURAL SERVICES
38 MANOR ROAD
TADCASTER
LS24 8HP
NORTH YORKSHIRE

Client:
Mr & Mrs Glover
Manor Barn
Main Street
Sutton On Derwent

Property:
Proposed New Rooflights & Flue At
Foxhill Paddocks, Low Road,
Throxenby, Scarborough YO12 5TD

Drawing:
EXISTING AND PROPOSED
GROUND FLOOR PLANS AND
ELEVATIONS.

Scale:
1:100 approx.

Date: APRIL 2017
Drawn:

Drawing No.
FP-2017-04

Revision:
B