






SIDE ELEV'N

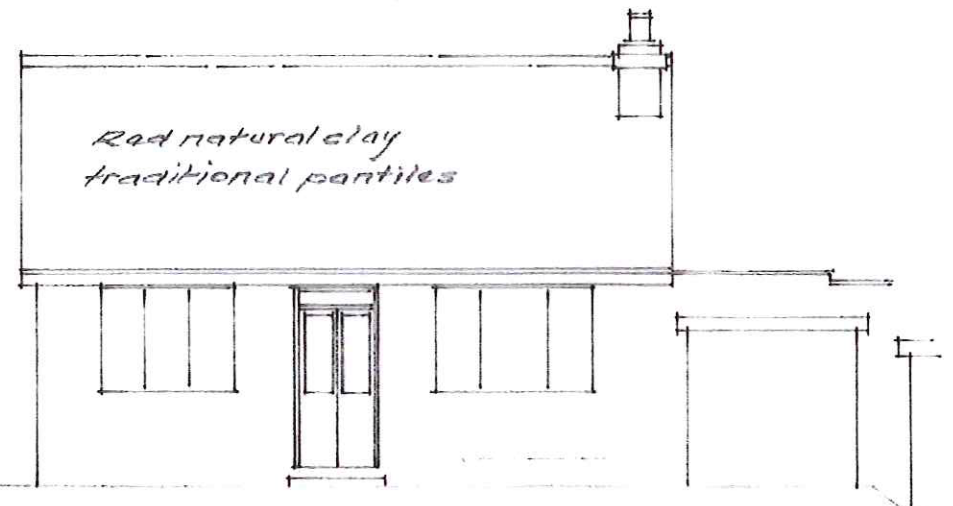


FRONT ELEV'N

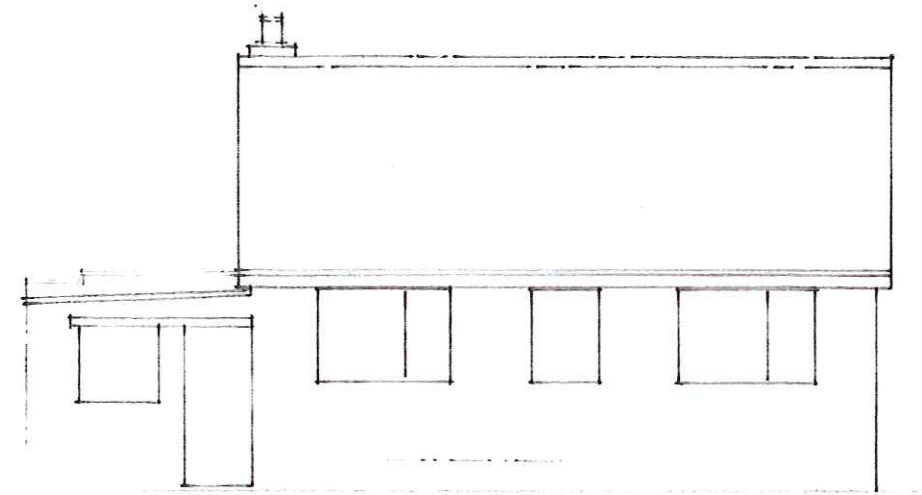


REAR ELEV'N

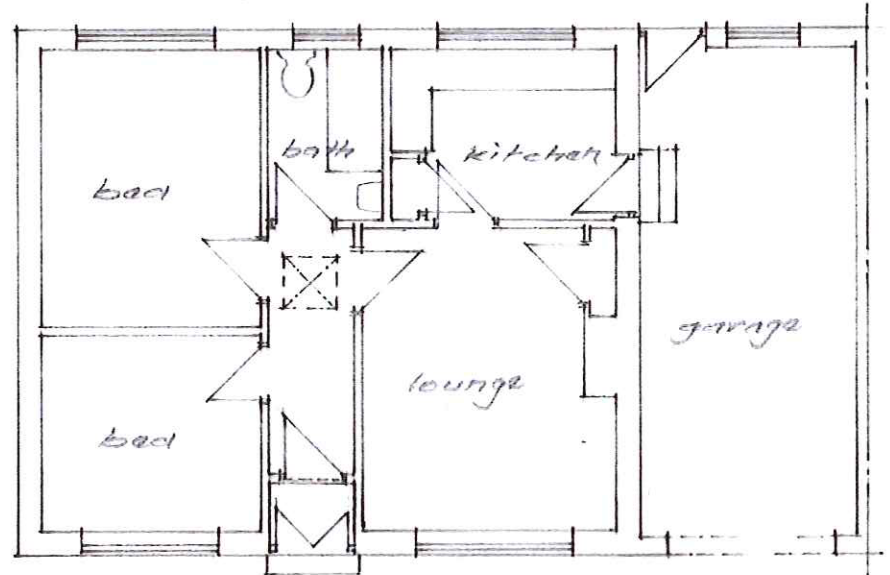


GROUND FLOOR

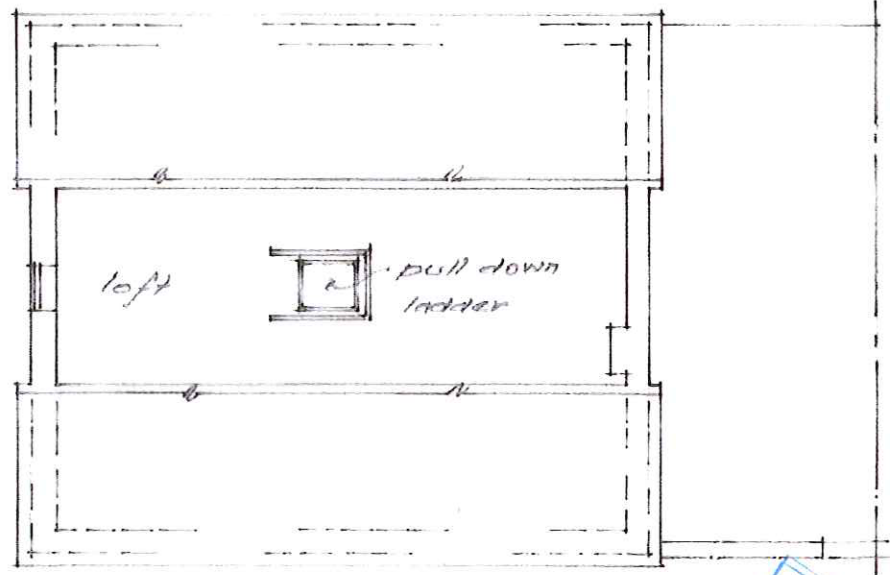

FIRST FLOOR

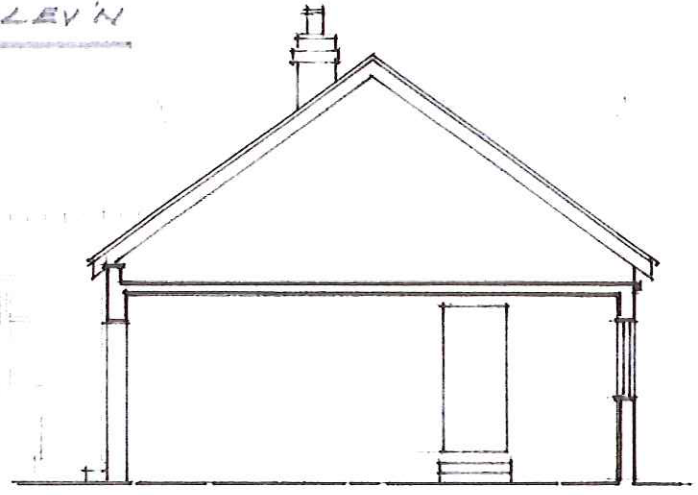

SIDE ELEV'N

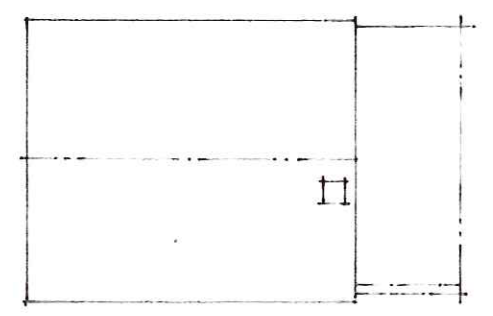


ROOF PLAN - Scale 1:200 @ A3

NYMINPA
03 AUG 2017

Project : proposed installation of dormer windows & addition of front porch
 Location : Fern Hill, Low Hawsker, Hall Farm Road, Whitby
 Client : Mr & Mrs D Eccles
 Title : Existing elevations & floor plans

Scale 1:100 @ A3 UNO.
 July '17
 DWG No 297/1
 Mike

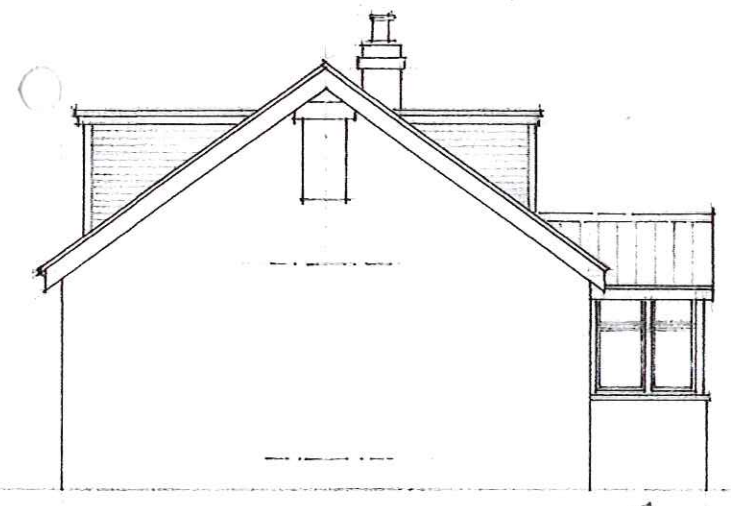


SIDE ELEV'N




FRONT ELEV'N

GRP roofed dormers with white UPVC windows and weather board cladding

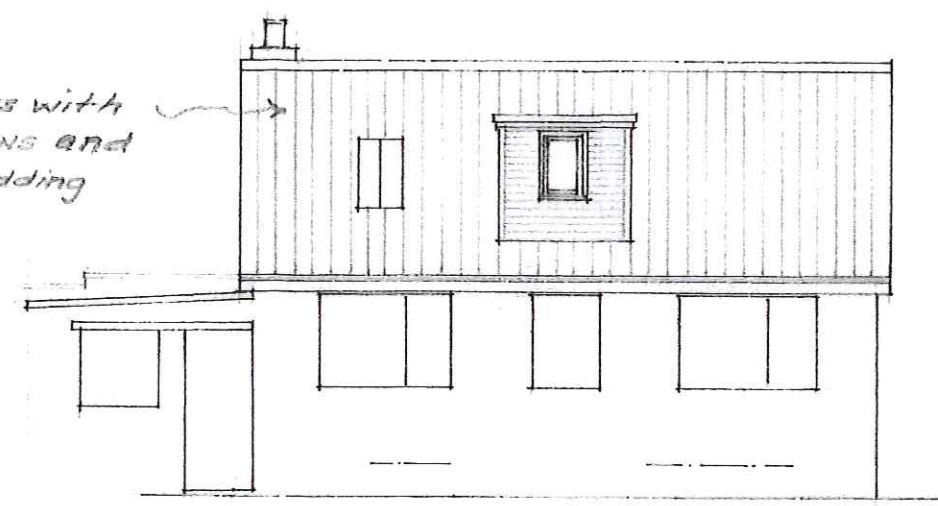


REAR ELEV'N


new porch with matching tiled roof over white UPVC framed glazing over matching stone base

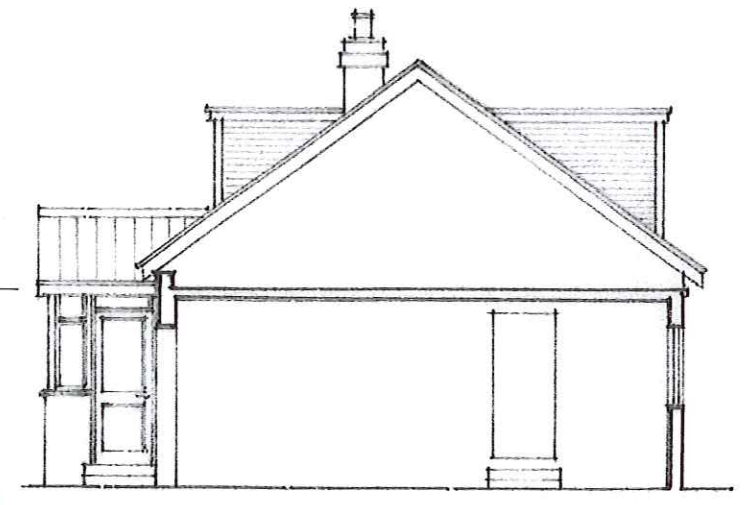

SIDE ELEV'N

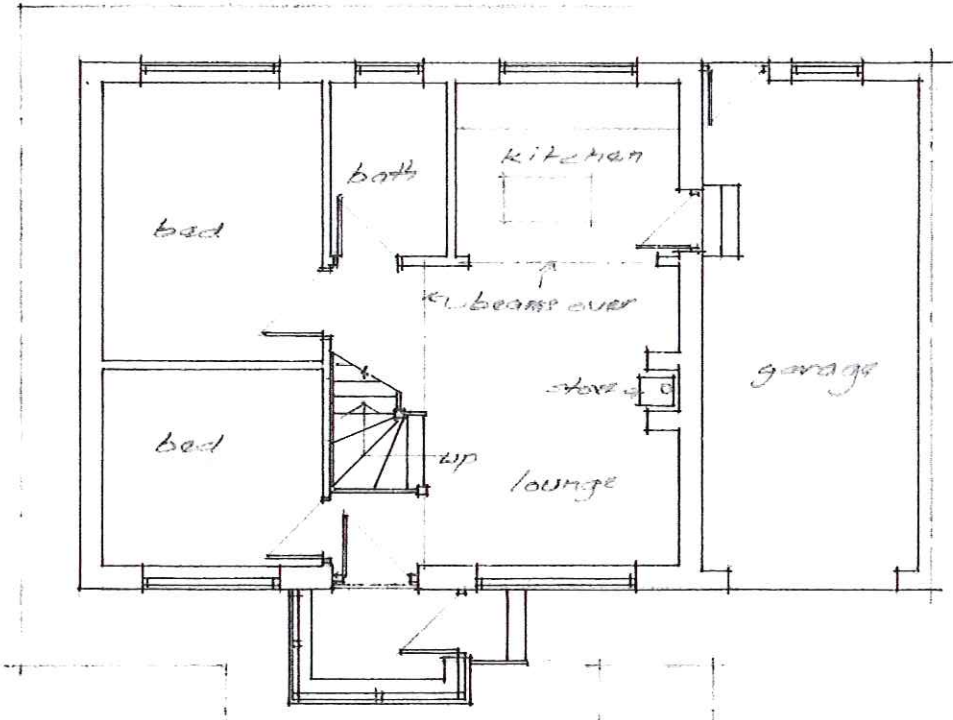


GROUND FLOOR

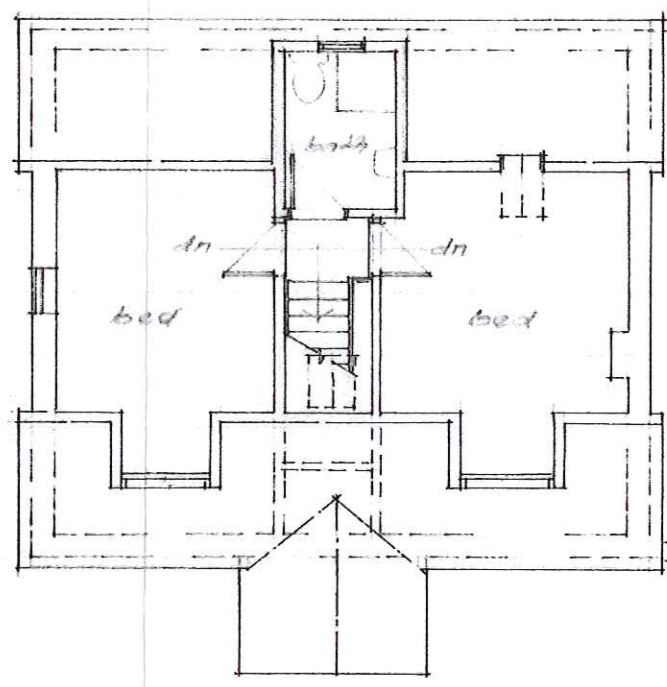

FIRST FLOOR

NYMNP
03 AUG 2017

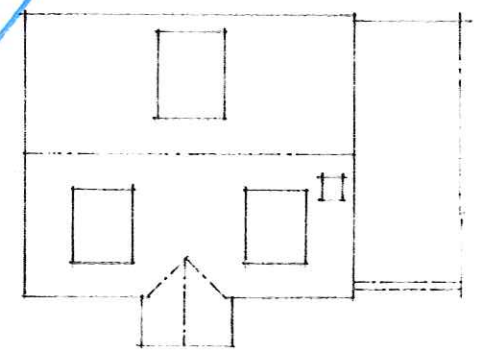

ROOF PLAN - scale 1:200 @ A3

Project : proposed installation of dormer windows & addition of front porch
 Location : Fern Hill, Low Hawsker, Hall Farm Road, Whitby
 Client : Mr & Mrs D Eccles
 Title : Proposed elevations & floor plans

Scale 1:100 @ A3 v.m.a
 July '17
 DWG. No 897/2
 Mike