




uPVC Conservatory

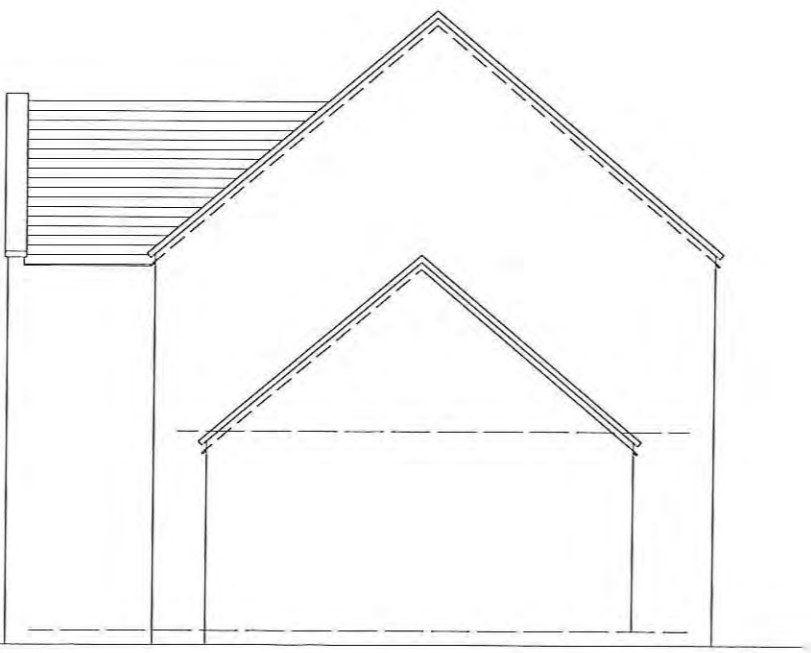

E A S T E L E V A T I O N



N O R T H E L E V A T I O N

House constructed
Blue slate roof
Coursed natural pitched face stone.
Sawn stone tabling detail.
Timber window & door frames & doors.
uPVC rainwater goods

Proposed:
Alterations & EXTENSIONS
at
CHAPEL GARTH
EGTON BRIDGE
WHITBY

Drawing:
EXISTING
ELEVATIONS I

Drawing No. 184/04
Date: APRIL 2017
Scale: 1/100

MICHAEL MILLER
BA(Hons) ARCH. CIAT
Architectural Consultant.



Chartered Institute of
Architectural Technologists

16 PARK VIEW, GLAISDALE,
WHITBY
NORTH YORKSHIRE,
YO21 2PP.



W E S T E L E V A T I O N



S O U T H E L E V A T I O N

House constructed
 Blue slate roof
 Coursed natural pitched face stone.
 Sawn stone tabling detail.
 Timber window & door frames & doors.
 uPVC rainwater goods

Proposed:
 Alterations & EXTENSIONS
 at
 CHAPEL GARTH
 EGTON BRIDGE
 WHITBY

Drawing:
 EXISTING
 ELEVATIONS II

Drawing No. 184/05
 Date: APRIL 2017
 Scale: 1/100

MICHAEL MILLER
 BA(Hons) ARCH. CIAT
 Architectural Consultant.



NYMMPA
 02 AUG 2017

16 PARK VIEW. GLAISDALE.
 WHITBY
 NORTH YORKSHIRE.
 YO21 2PP.




Existing window frames to be replaced
 Natural slate roof covering to match existing.
 Black uPVC rainwater goods.
 Stone faced external wall to match extg.
 Sawn stone sill.
 Timber window frames

New extension at First Floor Level over Garage
 Roof covering natural slate to match existing.
 Sawn stone tabling detail to verge.
 Black uPVC rainwater goods.
 Timber window frames set in sawn stone embrasured opening.
 External walls natural stone faced & coursed to match existing.

Window opening built up in stonework to match extg.


S O U T H E A S T E L E V A T I O N

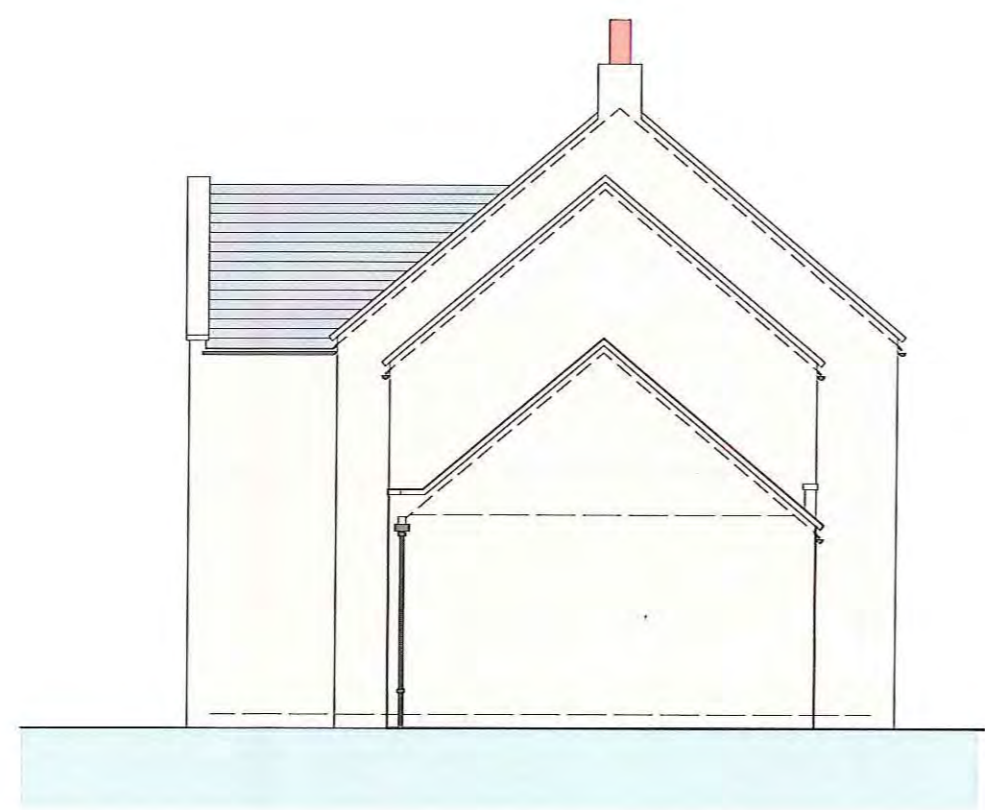

Proposed extension above extg Garage constructed natural stone external wall with sawn stone tabling detail at verge.
 Wall head to Garage to be adjusted & with boundary wall gutter detail. Lead lined chute discharge to hopper head & rwp.

N O R T H E A S T E L E V A T I O N

Proposed:
 Alterations & EXTENSIONS at
 CHAPEL GARTH
 EGTON BRIDGE
 WHITBY
 Drawing:
 PROPOSED
 ELEVATIONS I
 Drawing No. 184/22
 Date: JULY 2017
 Scale: 1/100
 MICHAEL MILLER
 BA(Hons) ARCH. CIAT
 Architectural Consultant.

NYMNPA
 02 AUG 2017

 Chartered Institute of Architectural Technologists
 16 PARK VIEW, GLAISDALE,
 WHITBY
 NORTH YORKSHIRE,
 YO21 2PP.

New extension at First Floor Level over Garage

Roof covering natural slate to match existing.
Sawn stone tabling detail to verge.
Velux roof windows.

Black uPVC rainwater goods.

Timber window frames set in stone
opening arrises square cut.

External walls natural stone faced
& coursed to match existing.



Natural slate roof covering
to match existing.
Velux roof windows.

Black uPVC rainwater goods.

Purpose made timber frame structure
by proprietary manufacturer with timber
window & door frames glazed as shown.
Timber window frames

SOUTH EAST ELEVATION



Fit new frames to extg openings
as shown.

Timber framed structure to
new extension & glazed
spandrel panel.

Adjust configuration of
soil & vent pipe to suit
new extension roof.

Break out opening for new window
to GFL WC room. Sawn stone
head & sill. Square cut arrises to
stonework where exposed.(Jambs).

NORTH EAST ELEVATION

Proposed:

Alterations & EXTENSIONS
at
CHAPEL GARTH
EGTON BRIDGE
WHITBY



Drawing:
PROPOSED
ELEVATIONS II

Drawing No. 184/23
Date: JULY 2017
Scale: 1/100

MICHAEL MILLER
BA(Hons) ARCH. CIAT
Architectural Consultant.



16 PARK VIEW, GLAISDALE,
WHITBY
NORTH YORKSHIRE,
YO21 2PP.

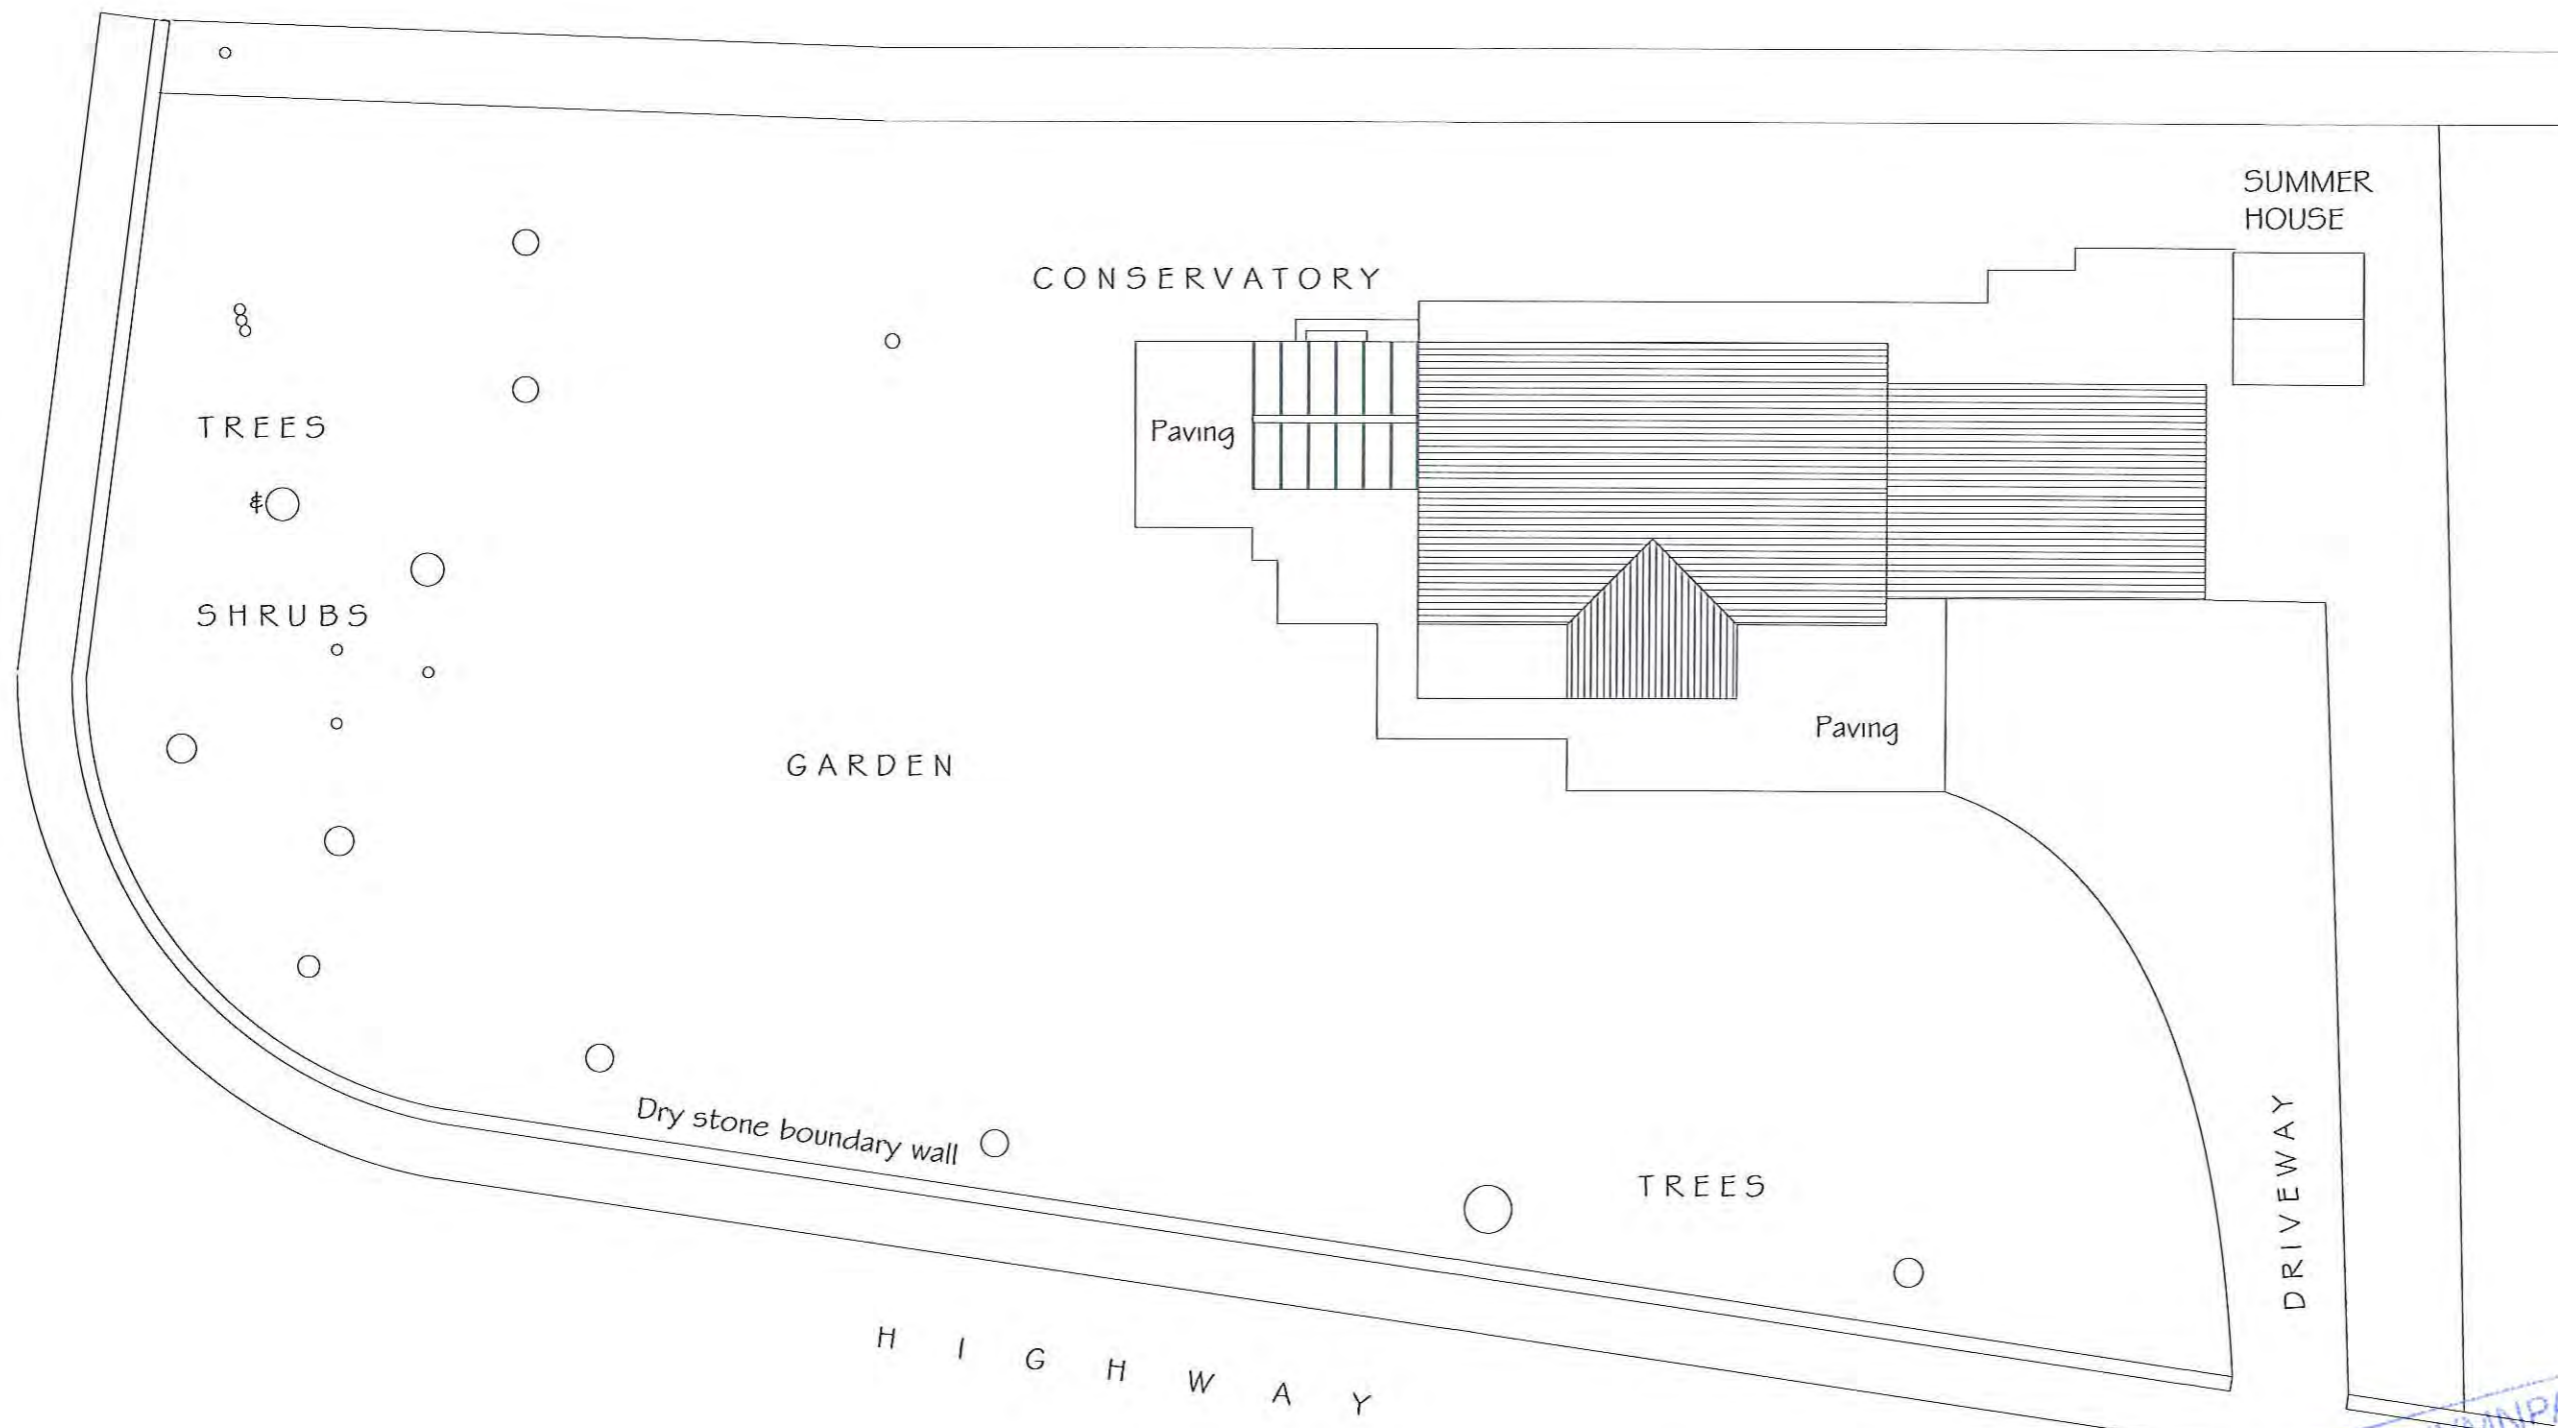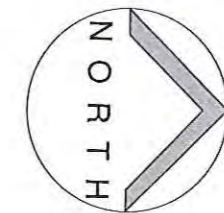

Proposed:
Alterations & Extensions
at
CHAPEL GARTH
EGTON BRIDGE
WHITBY

Drawing:
EXISTING SITE PLAN

Drawing No. 184/01
Date: APRIL 2017
Scale: 1/200



MICHAEL MILLER
BA(Hons) ARCH. CIAT
Architectural Consultant.

NYMMPA
02 AUG 2017




Chartered Institute of
Architectural Technologists

16 PARK VIEW, GLAISDALE,
WHITBY
NORTH YORKSHIRE,
YO21 2PP.

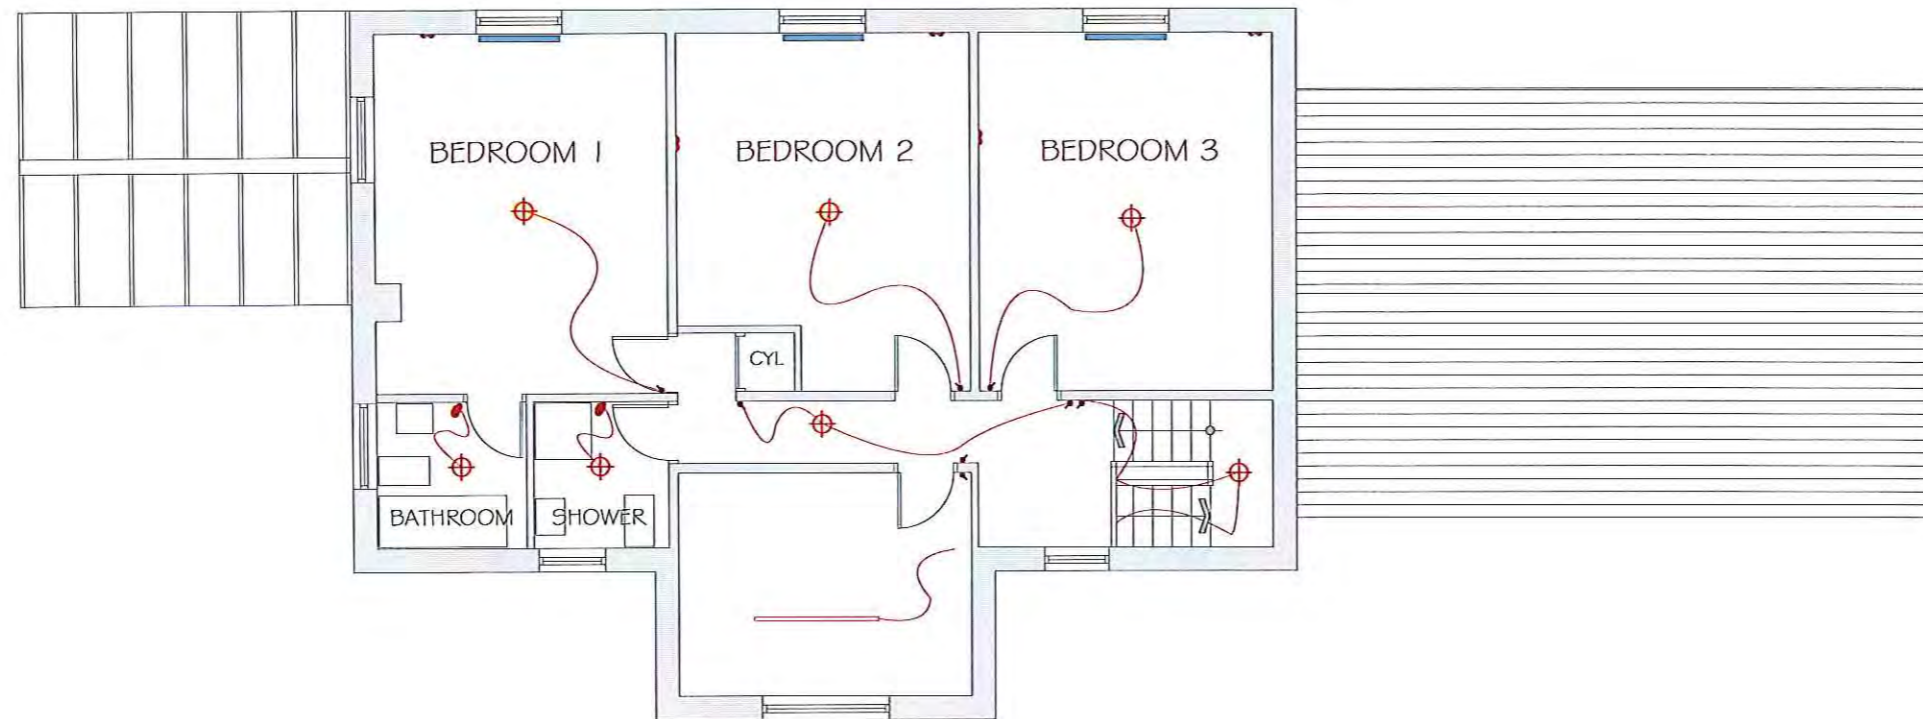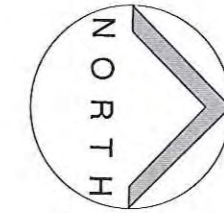

FIRST FLOOR

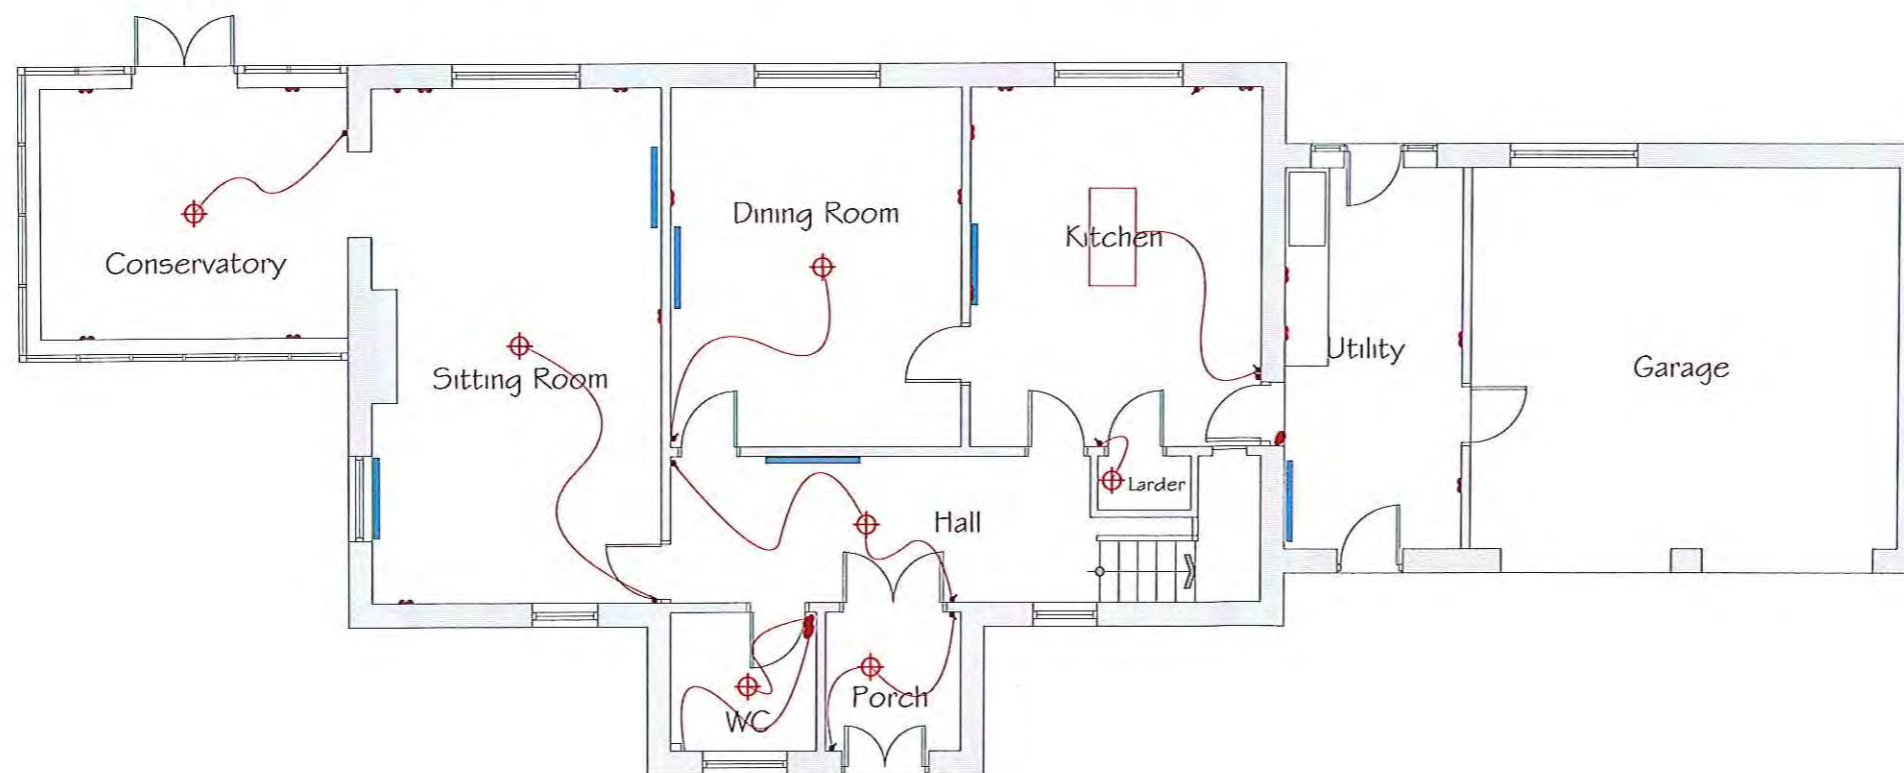

GROUND FLOOR

Proposed:
Alterations & EXTENSIONS
at
CHAPEL GARTH
EGTON BRIDGE
WHITBY

Drawing:
EXISTING
FLOOR PLANS



Drawing No. 184/02
Date: APRIL 2017
Scale: 1/100

MICHAEL MILLER
BA(Hons) ARCH. CIAT
Architectural Consultant.

NYMMPA
02 APR 2017



16 PARK VIEW. GLAISDALE.
WHITBY
NORTH YORKSHIRE.
YO21 2PP.

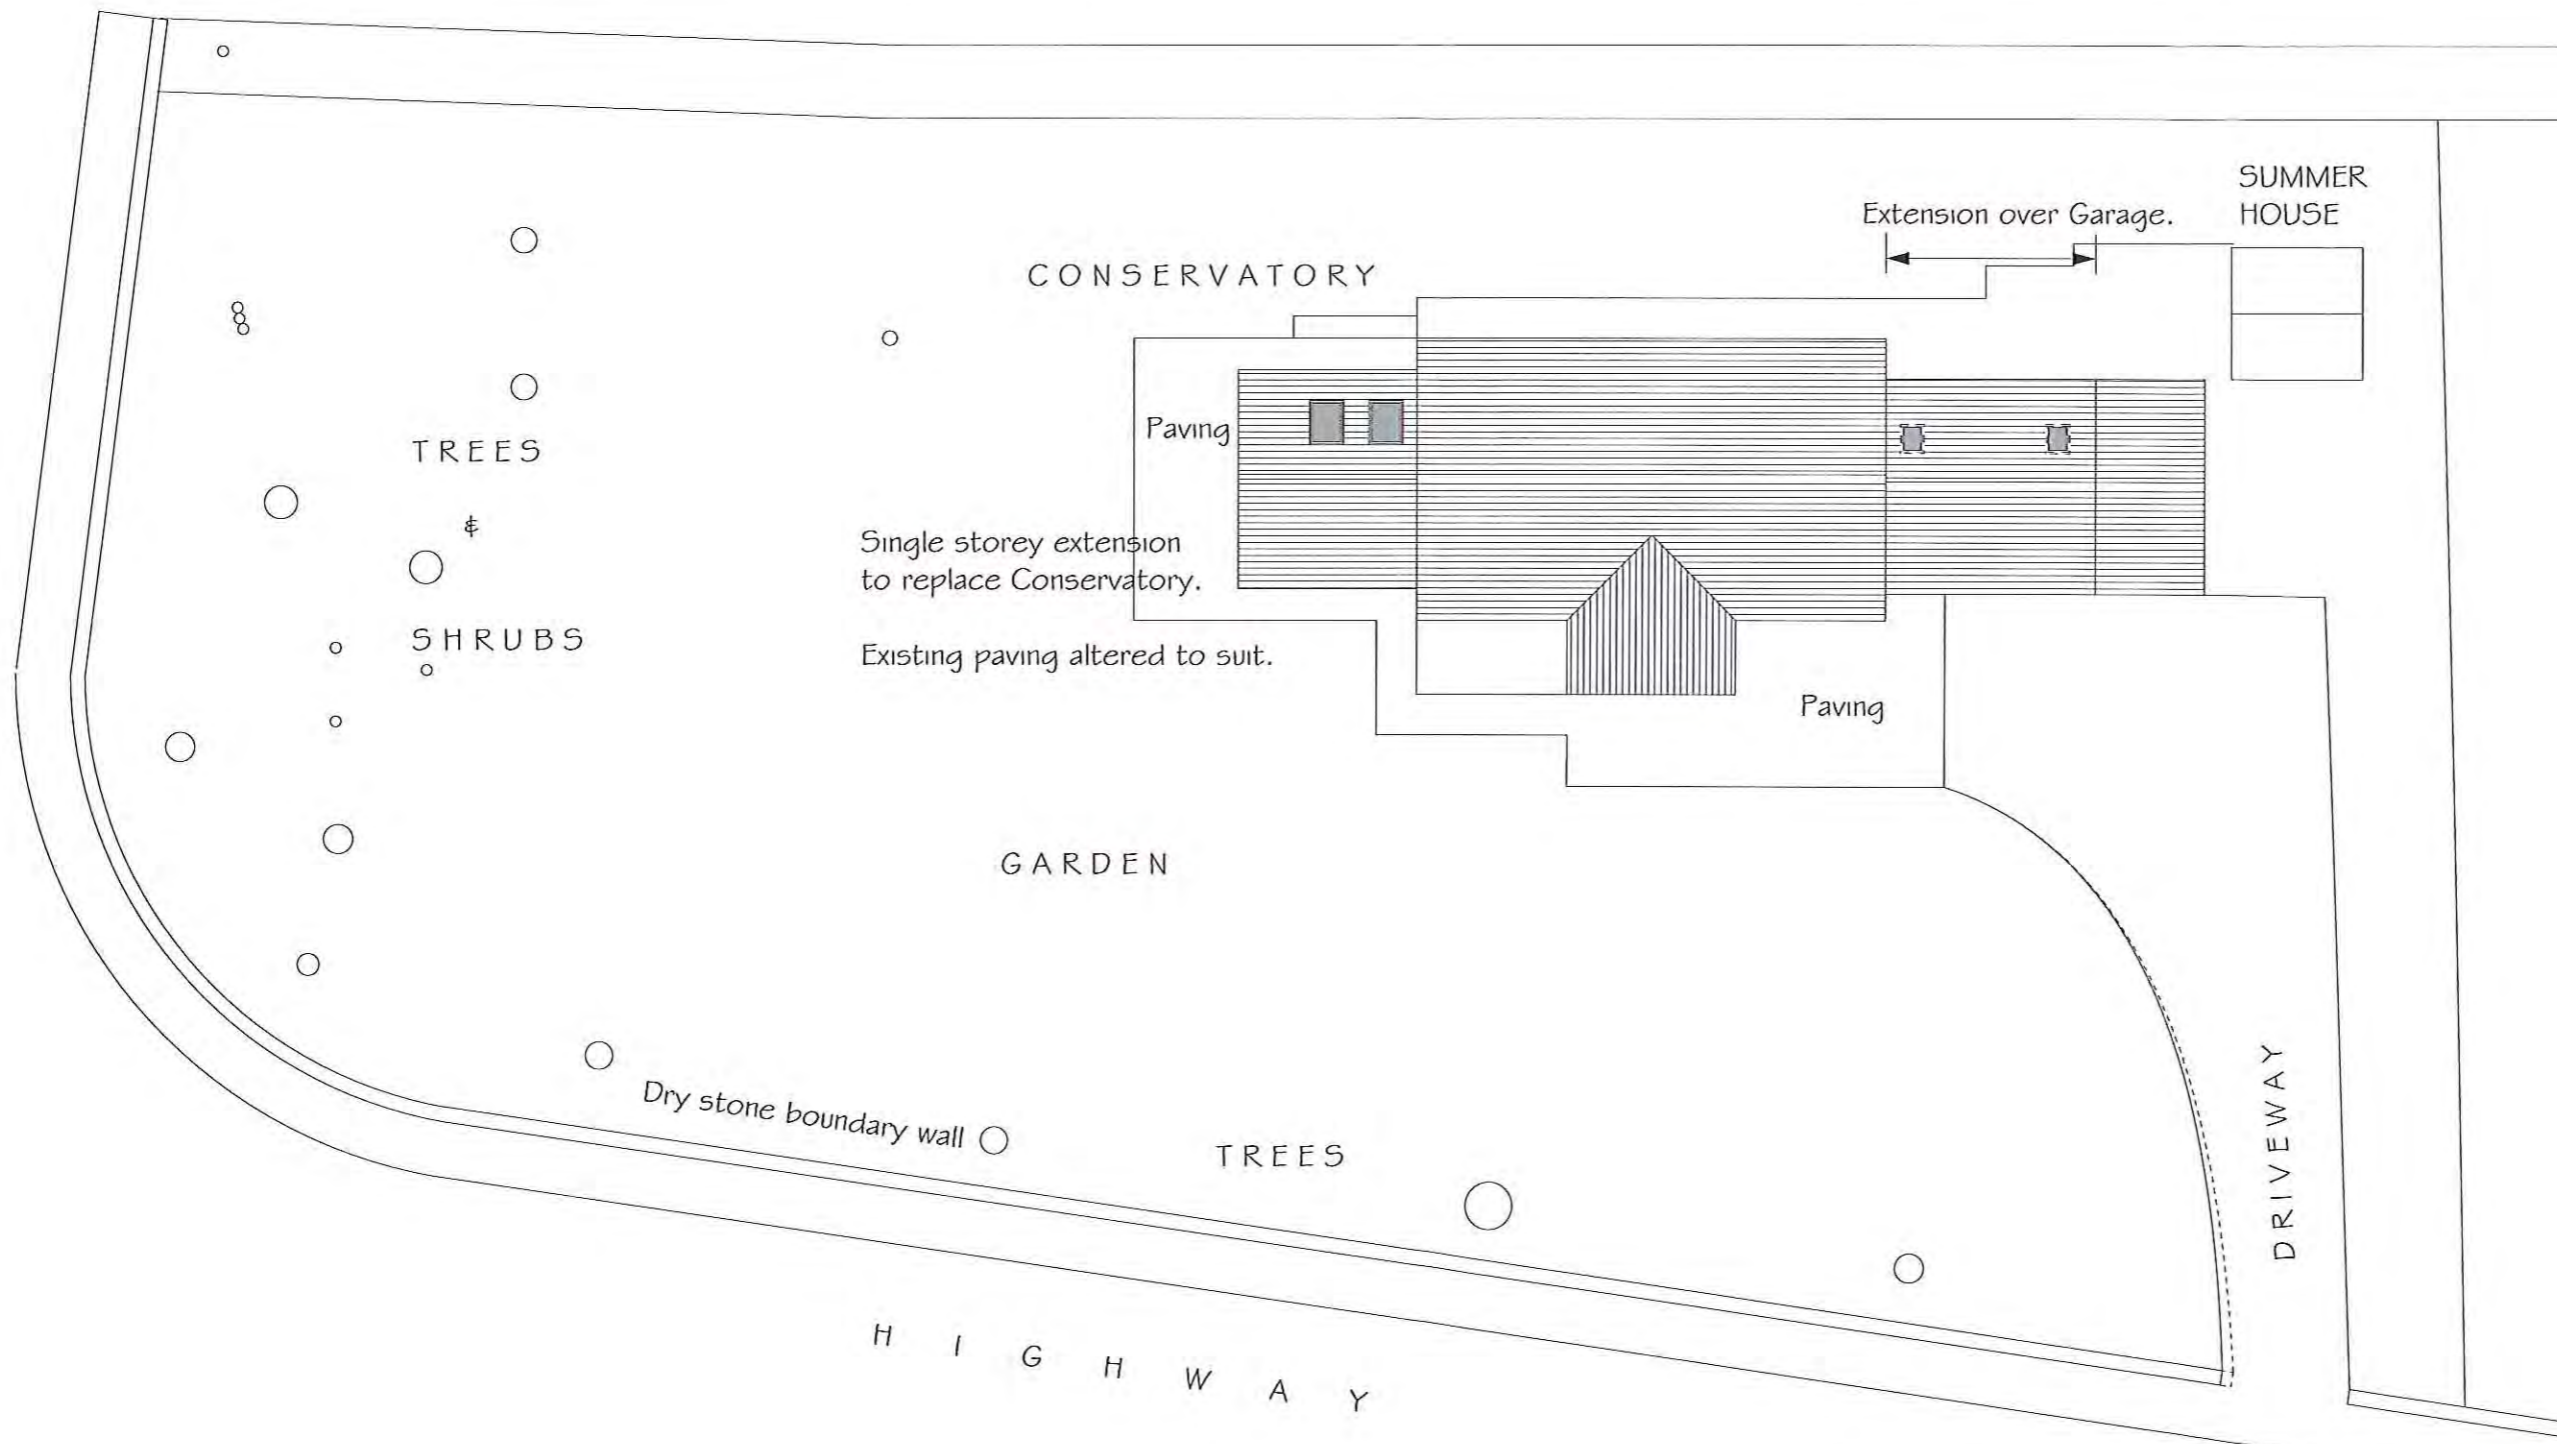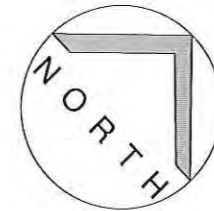

Proposed:

Alterations & Extensions
at
CHAPEL GARTH
EGTON BRIDGE
WHITBY

Drawing:
PROPOSED SITE PLAN

Drawing No. 184/20
Date: JULY 2017
Scale: 1/200

MICHAEL MILLER
BA(Hons) ARCH. CIAT
Architectural Consultant.


Driveway entrance to be
widened by 300mm.
Footpath crossing as existing.





Chartered Institute of
Architectural Technologists

16 PARK VIEW. GLAISDALE.
WHITBY
NORTH YORKSHIRE.
YO21 2PP.

FIRST FLOOR

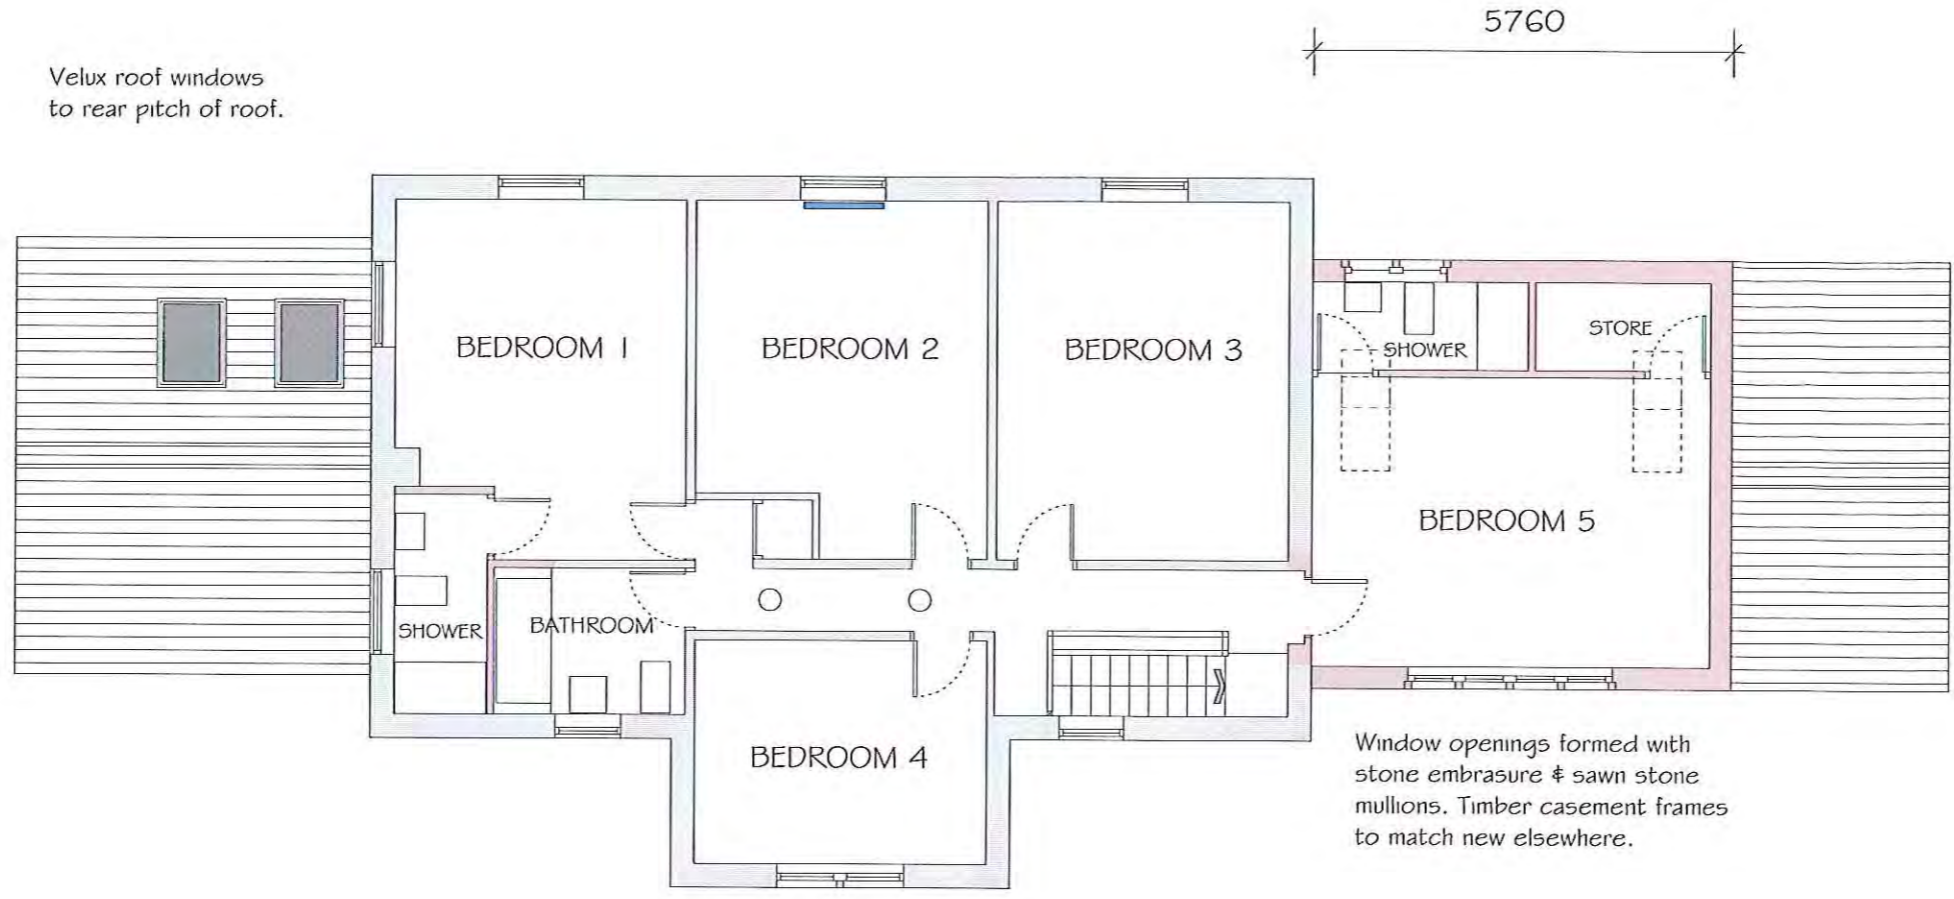

GROUND FLOOR

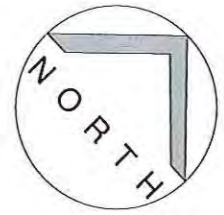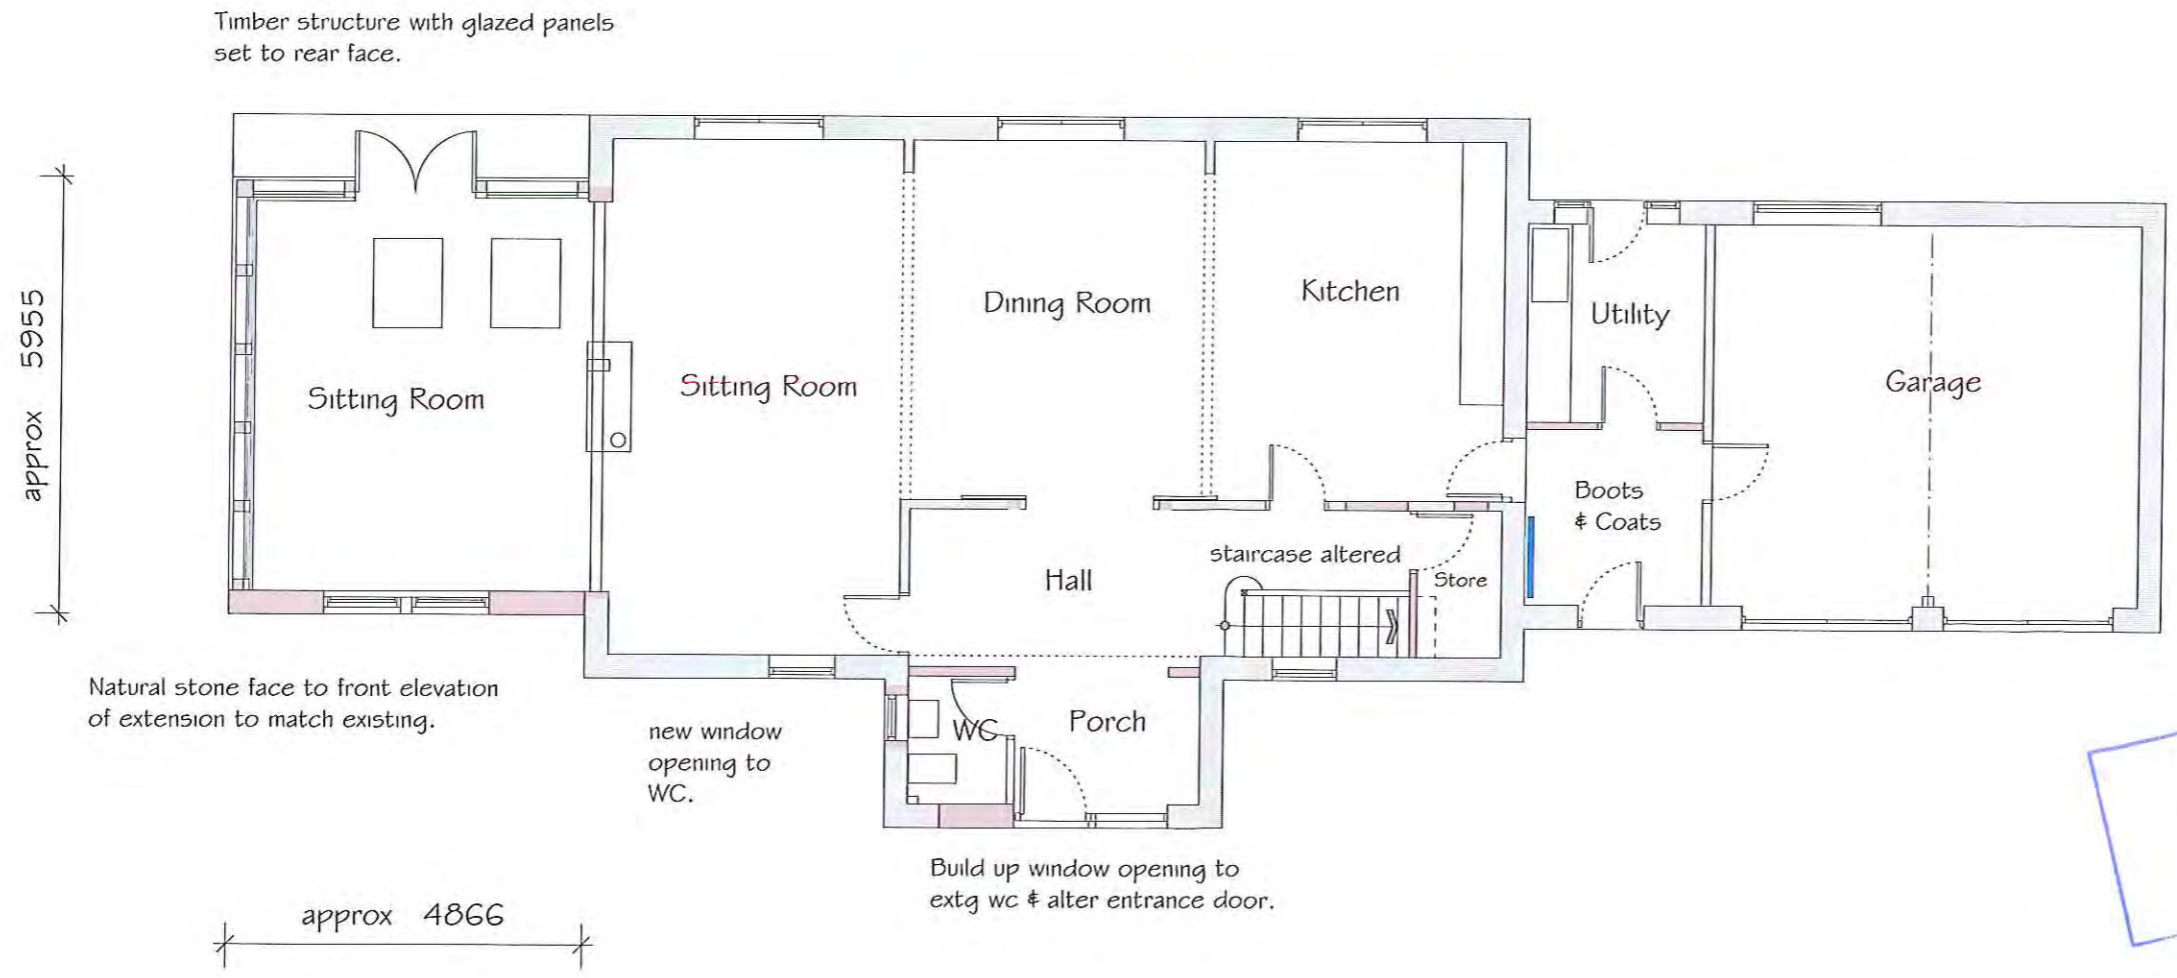

Extension at first floor level external walls constructed natural stone to match extg.

Window openings formed with stone embrasure & sawn stone mullions. Timber casement frames to match new elsewhere.

Proposed:
 Alterations & EXTENSIONS
 at
 CHAPEL GARTH
 EGTON BRIDGE
 WHITBY

Drawing:
 PROPOSED
 FLOOR PLANS

Drawing No. 184/21
 Date: JULY 2017
 Scale: 1/100

MICHAEL MILLER
 BA(Hons) ARCH. CIAT
 Architectural Consultant.



Chartered Institute of
 Architectural Technologists

NYMNP
 02 AUG 2017

16 PARK VIEW, GLAISDALE,
 WHITBY
 NORTH YORKSHIRE,
 YO21 2PP.