

PROPOSED BUILDING AT LOW FARM, FYLLINGTHORPE

RIDGE LINE




NYM/NIP/A  
03 AUG 2017

PLAN


SCALE 1:100

# PROPOSED BUILDING AT LOW FARM, FYLWINGTHORPE


SCALE 1:100

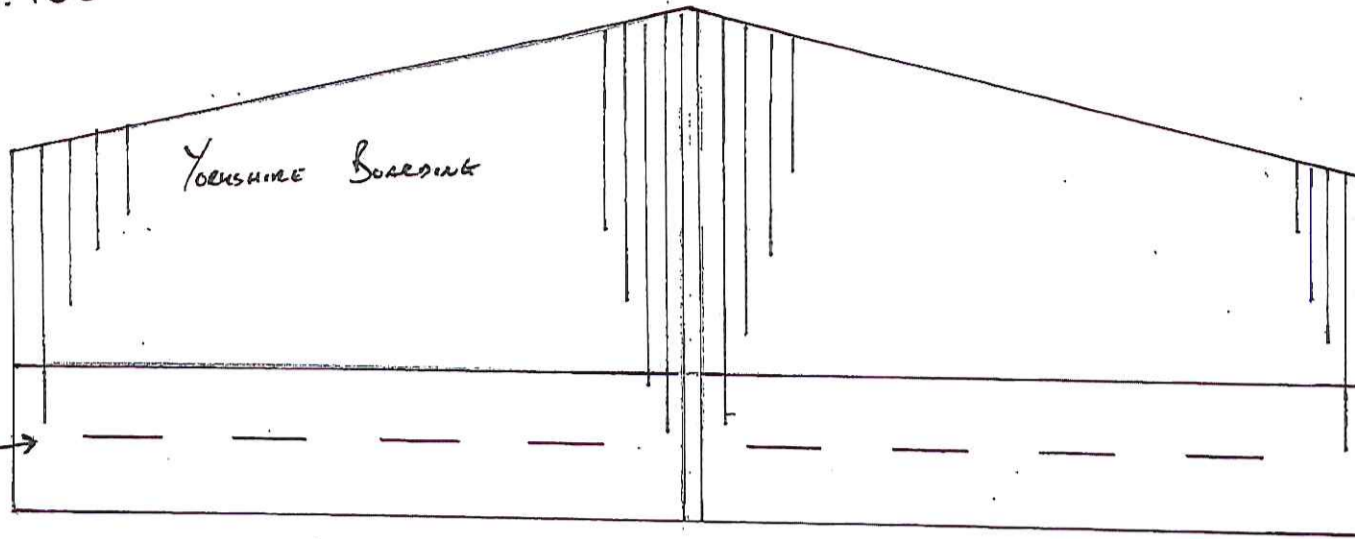


EAST ELEVATION

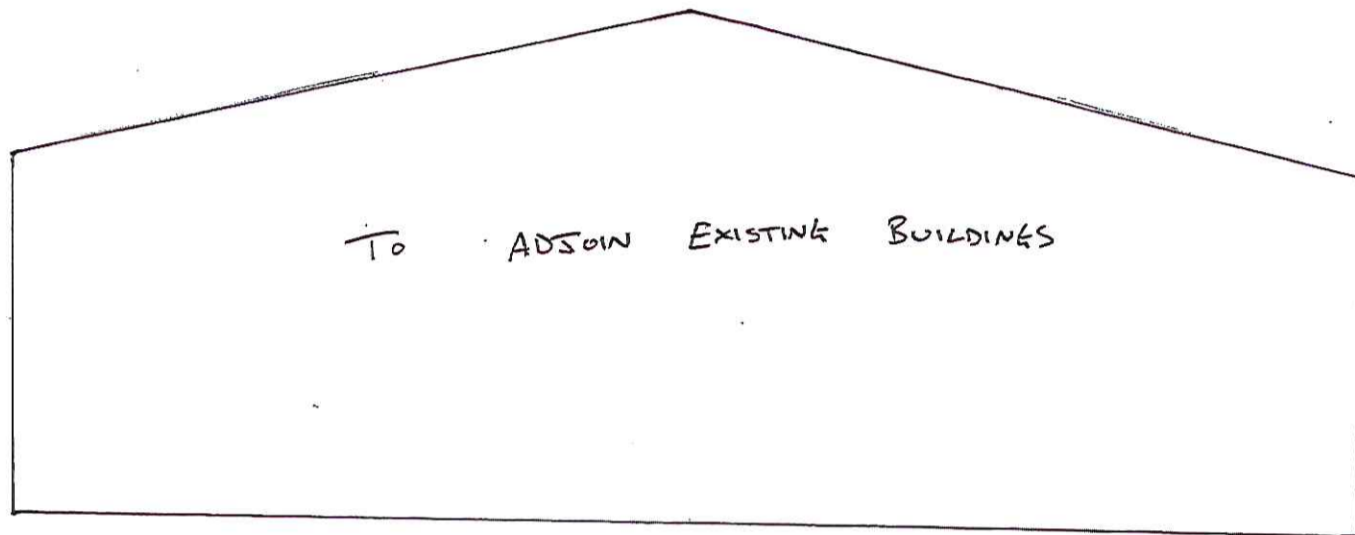

WEST ELEVATION

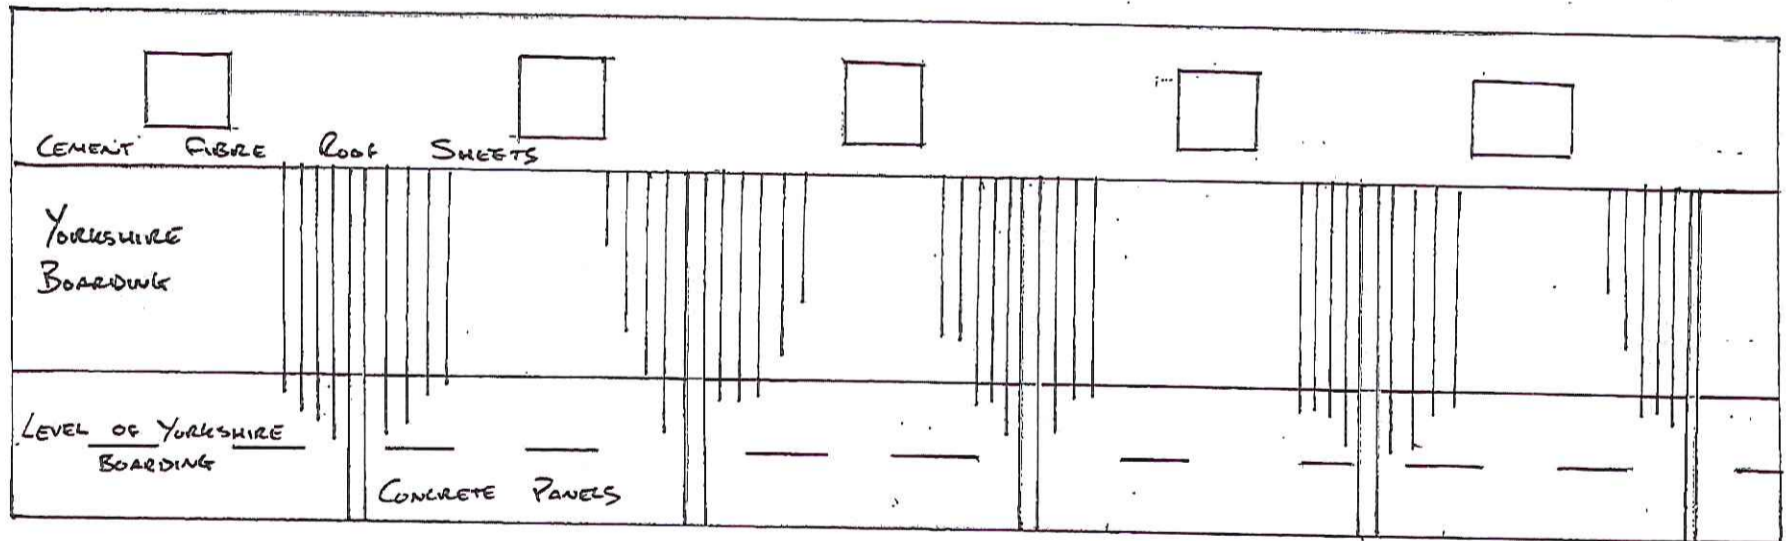

NORTH ELEVATION

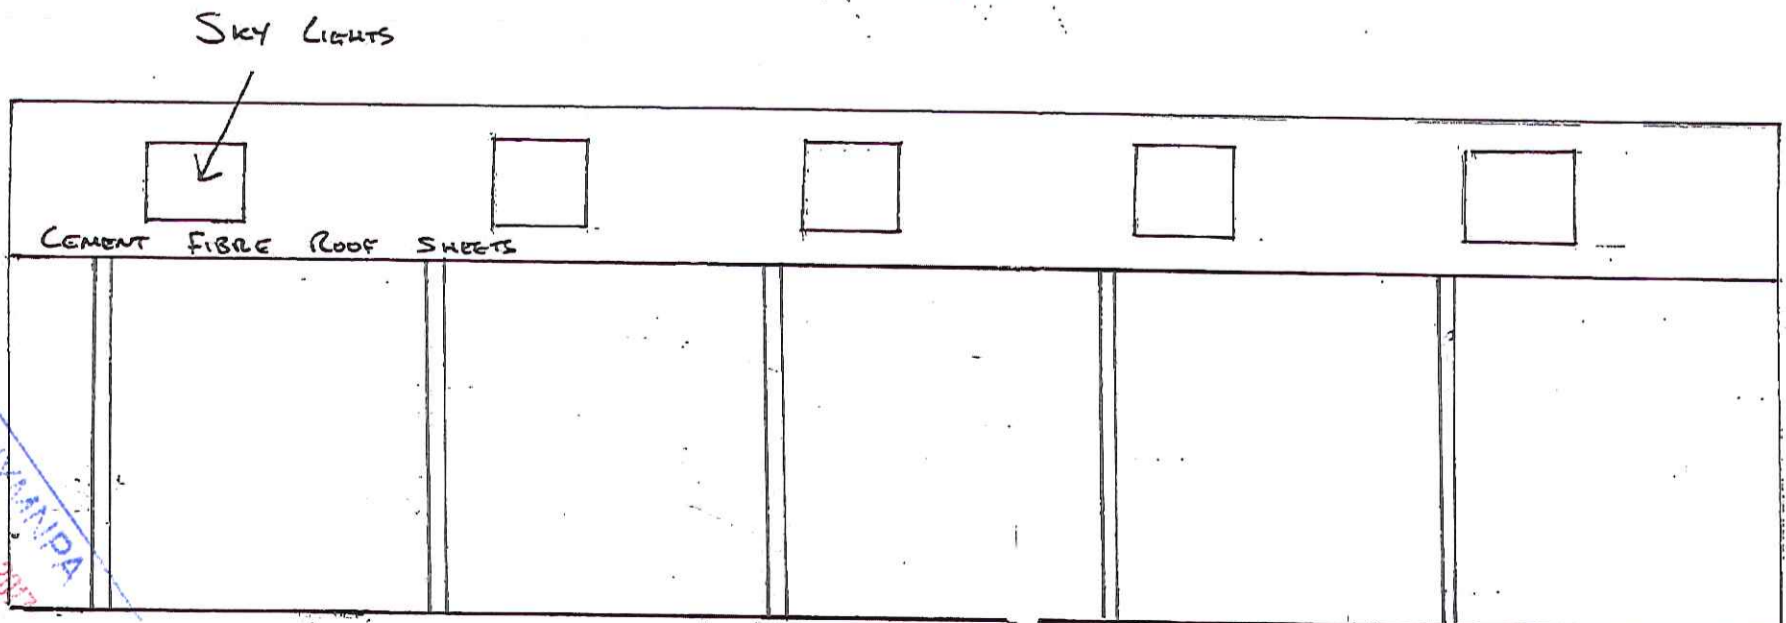

SOUTH ELEVATION

NYMANIPA  
03 AUG 2017