


THIS DRAWING IS TO BE READ IN CONJUNCTION WITH THE SCHEDULE OF WORKS



IAN PICK ASSOCIATES LTD
Specialist Agricultural & Rural Planning Consultants

Station Farm Offices
Wansford Road
Nafferton
Driffield
East Yorkshire
YO25 8NJ

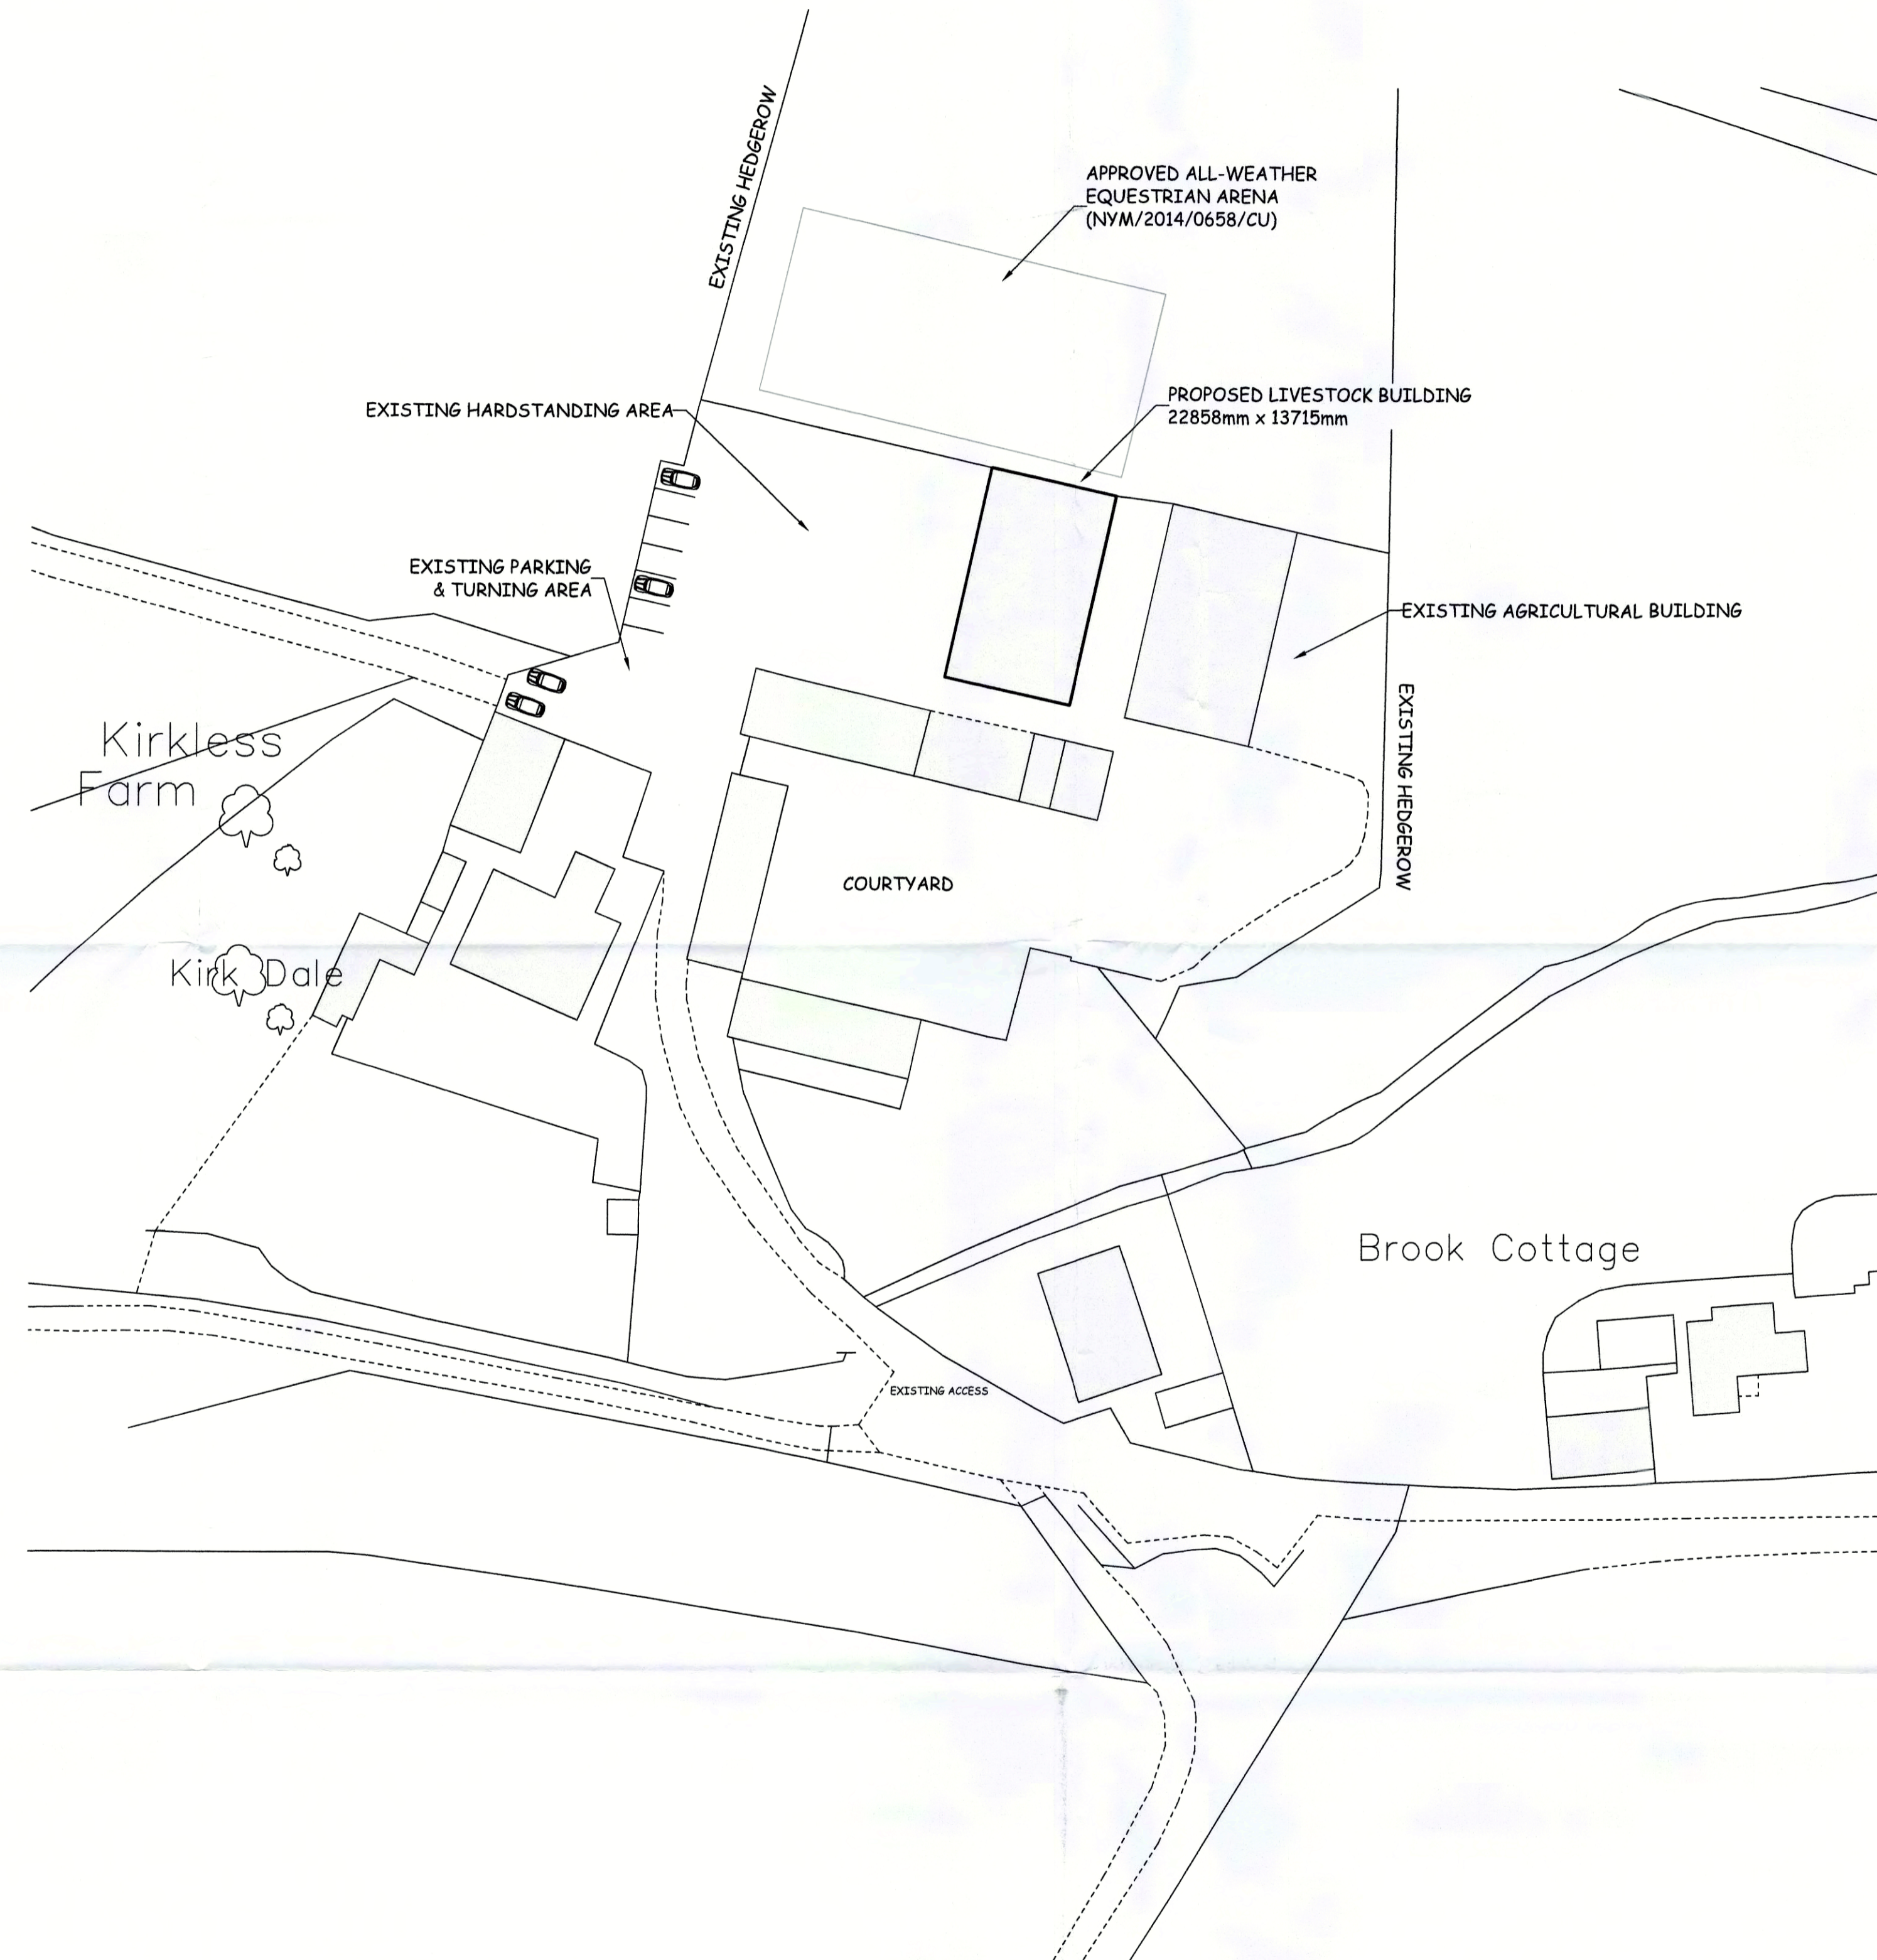

CLIENT

Whisperdale Farm Ltd
The Seed Barn
Kirkless Farm
Harwood Dale
Scarborough
YO13 0DN

JOB TITLE

Livestock Unit

DWG. TITLE

Site Plan A1

SCALE

1=500

DRN

SH

DWG. NUMBER

IP/WF/02

DATE


Aug 17

REV


-

10 AUG 2017


THIS DRAWING IS TO BE READ IN CONJUNCTION WITH THE SCHEDULE OF WORKS

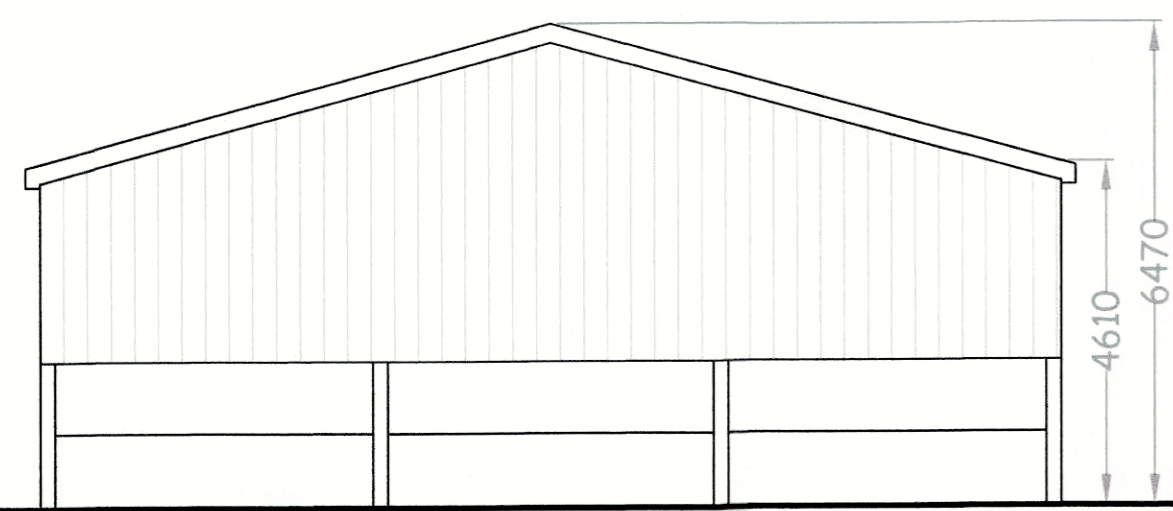


SOUTH ELEVATION

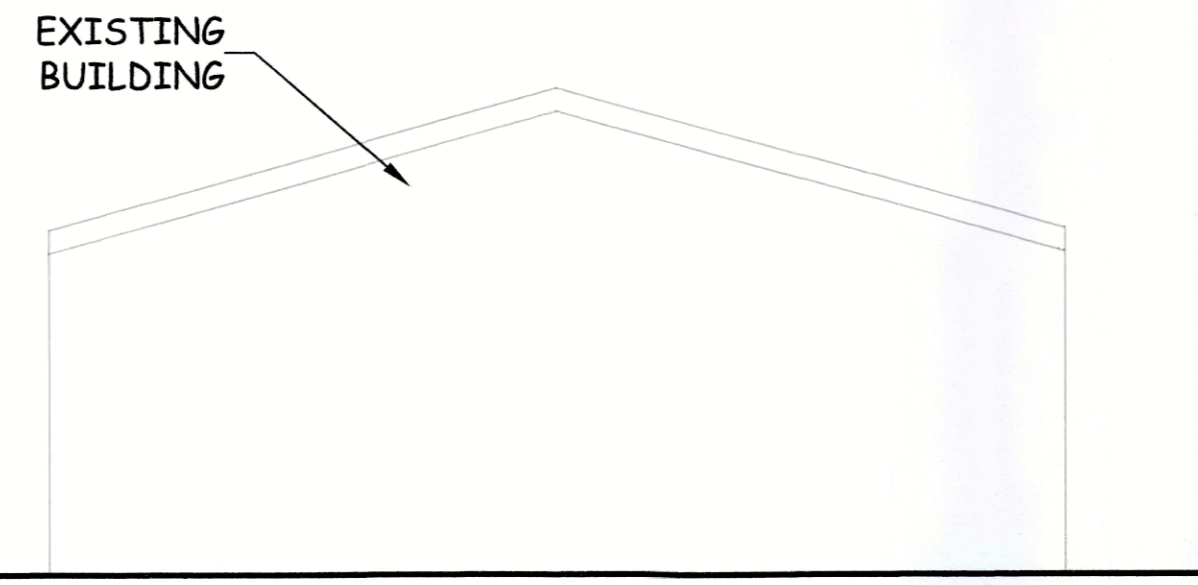

EXISTING BUILDING

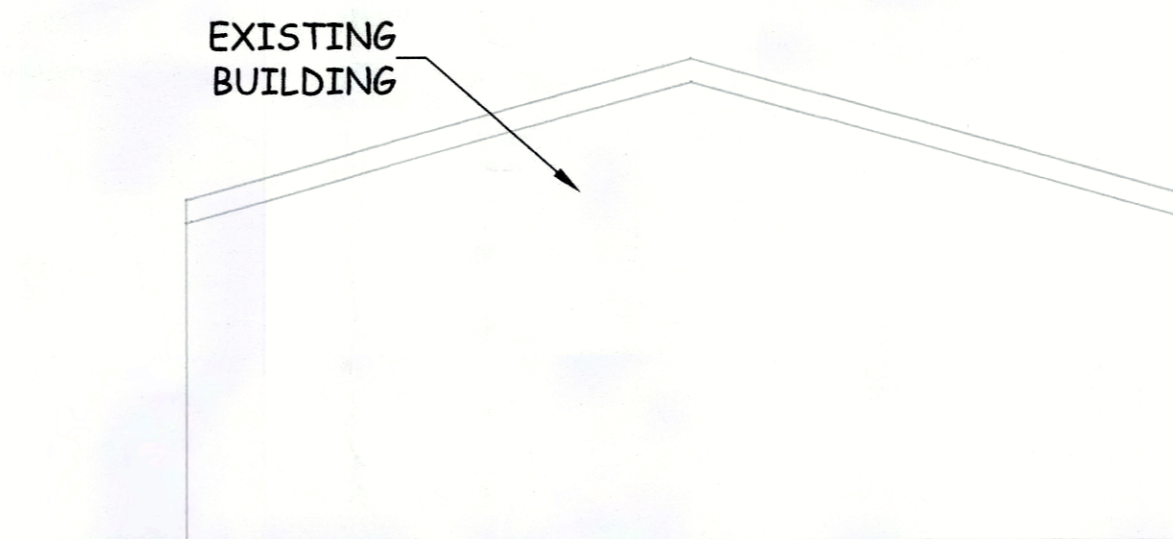

EXISTING BUILDING

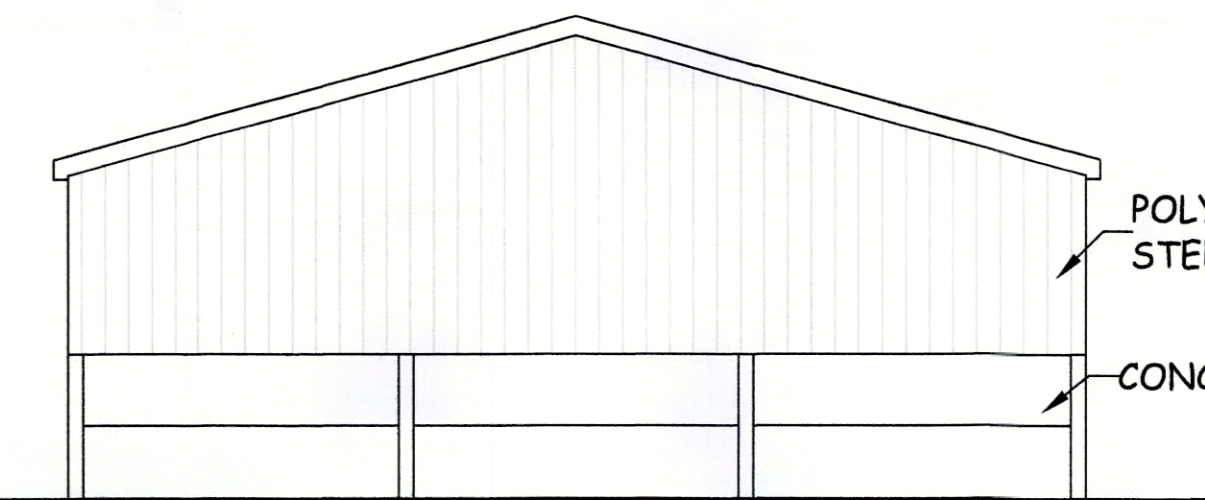


NORTH ELEVATION




IAN PICK ASSOCIATES LTD
Specialist Agricultural & Rural Planning Consultants


Station Farm Offices
Wansford Road
Nafferton
Driffield
East Yorkshire
YO25 8NJ

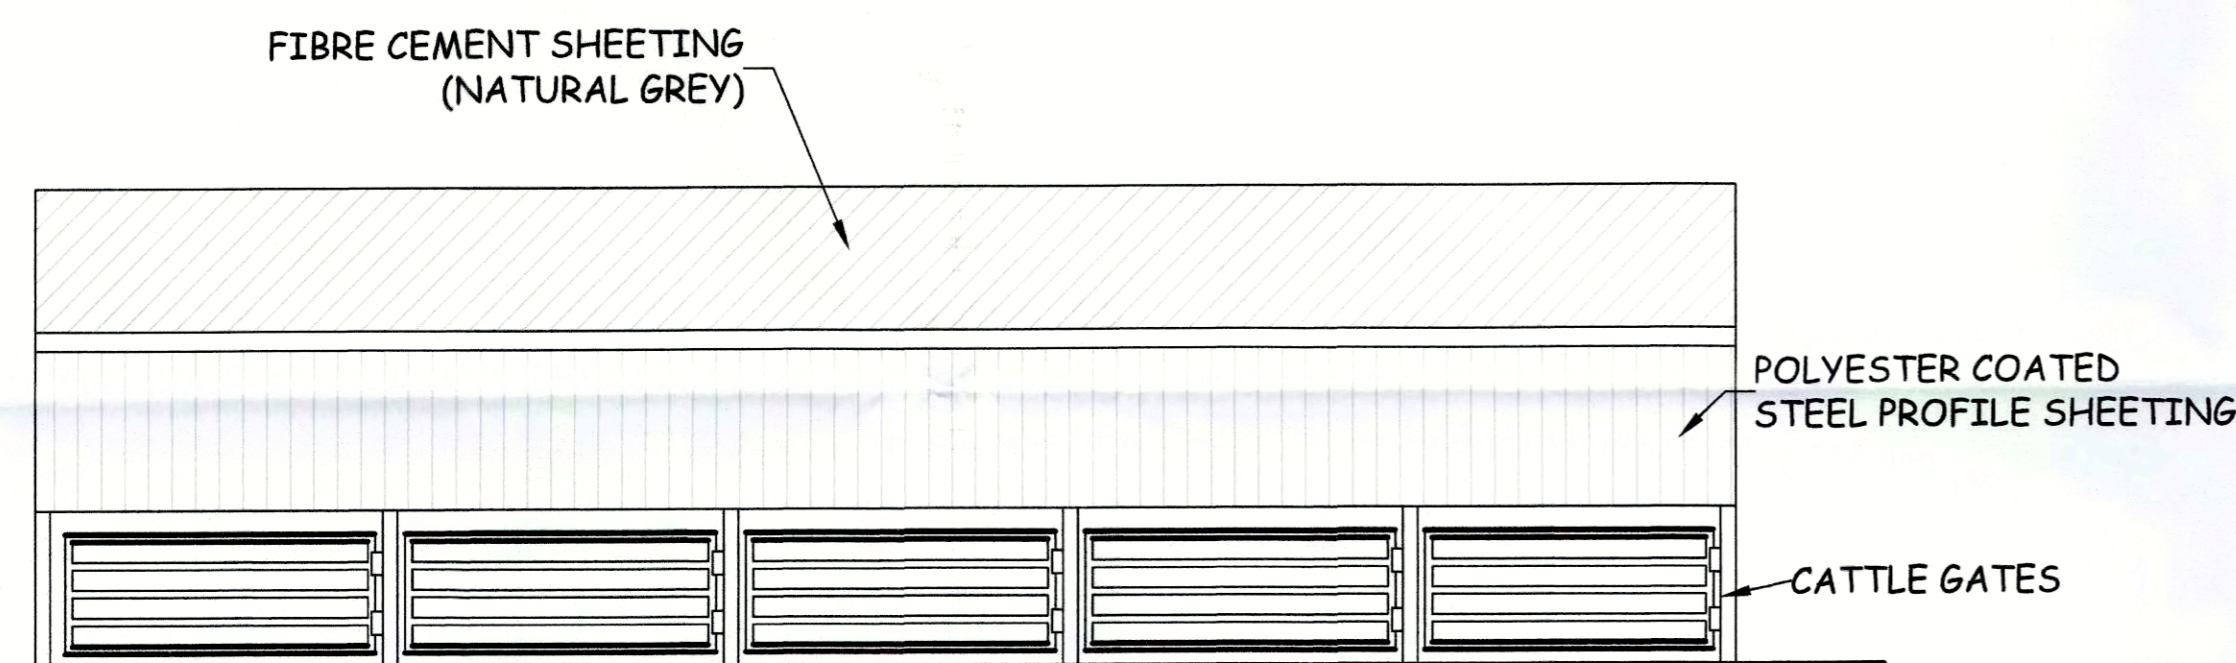

WEST ELEVATION

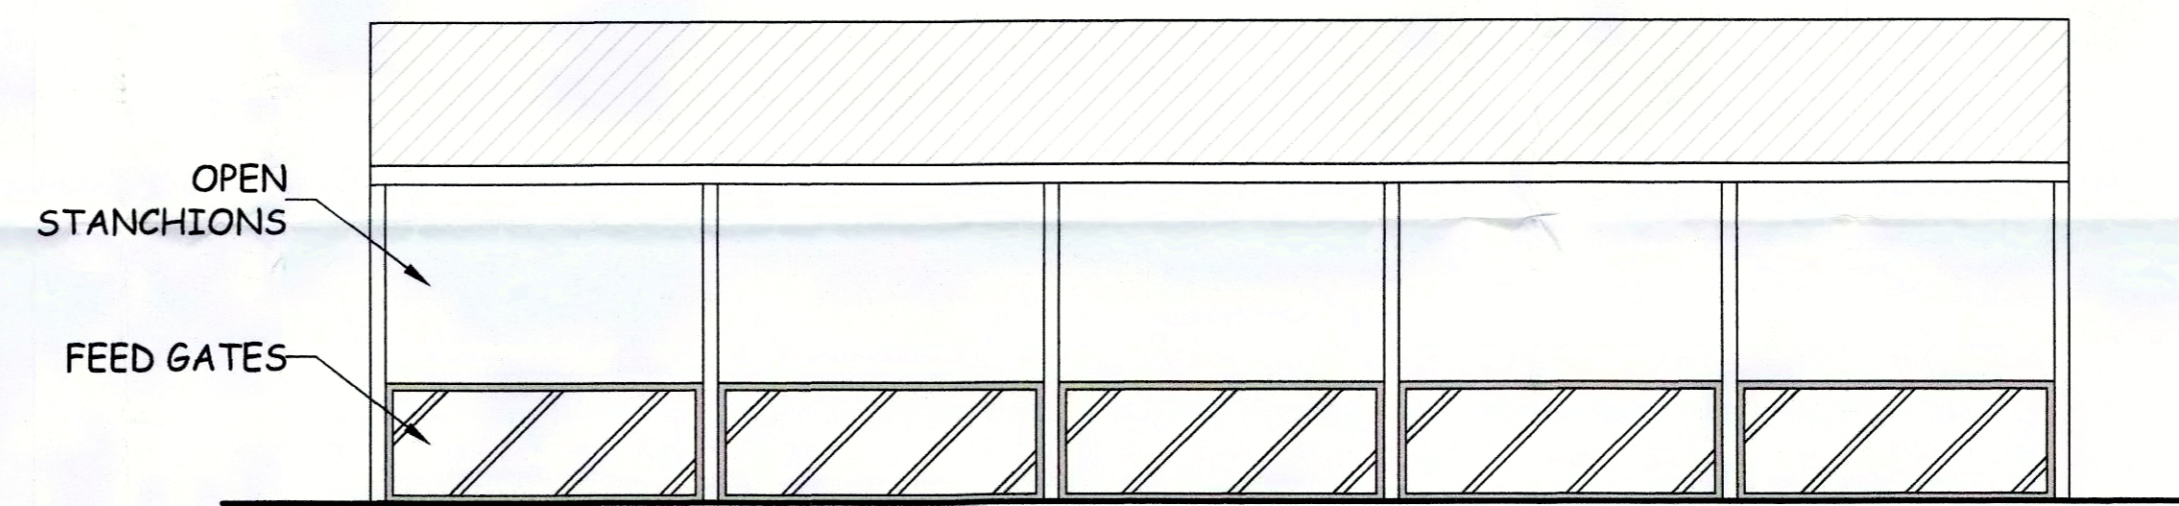

EAST ELEVATION

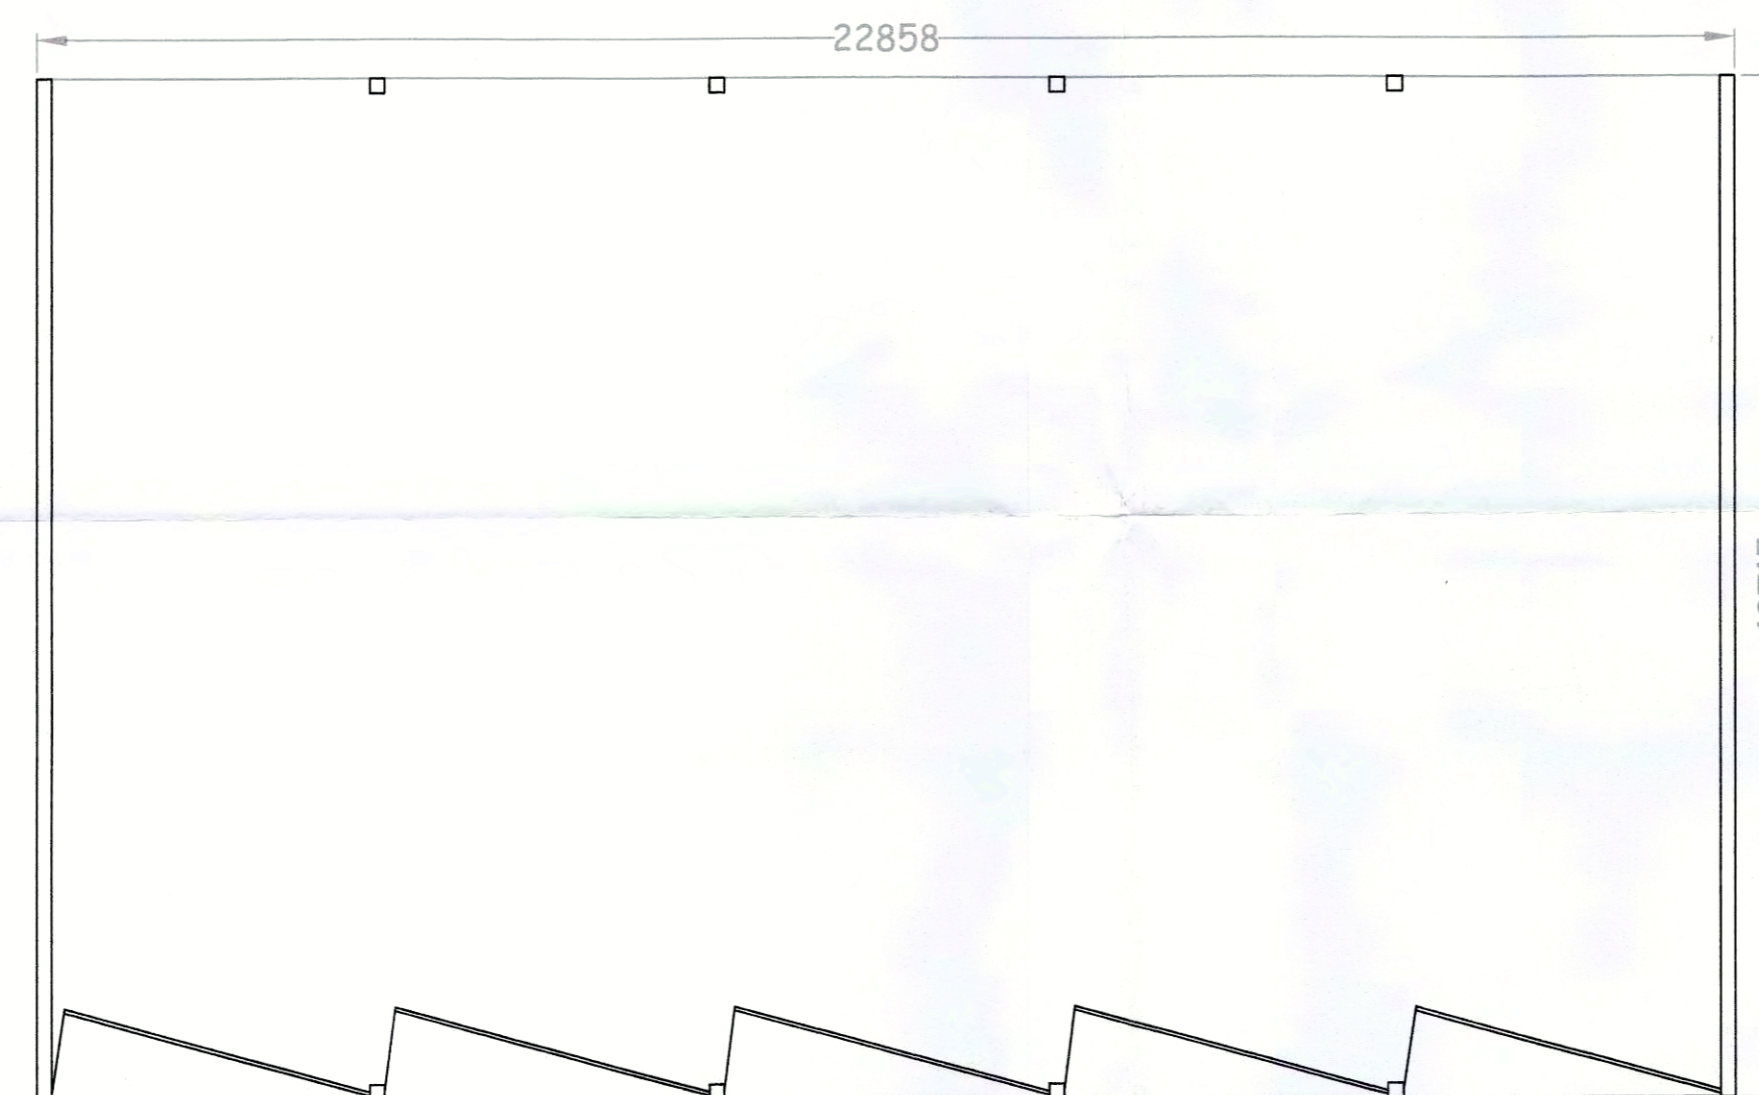

FLOOR PLAN

CLIENT
Whisperdale Farm Ltd
The Seed Barn
Kirkless Farm
Harwood Dale
Scarborough
YO13 0DN

JOB TITLE
Livestock Unit

DWG. TITLE
Elevations A1

SCALE 1=100

DRN SH

DWG. NUMBER
IP/WF/03

DATE Aug 17

REV -

NYMNP
17 AUG 2017