





Remove existing low pitch pantile roof over kitchen and replace with sedum roof behind parapet

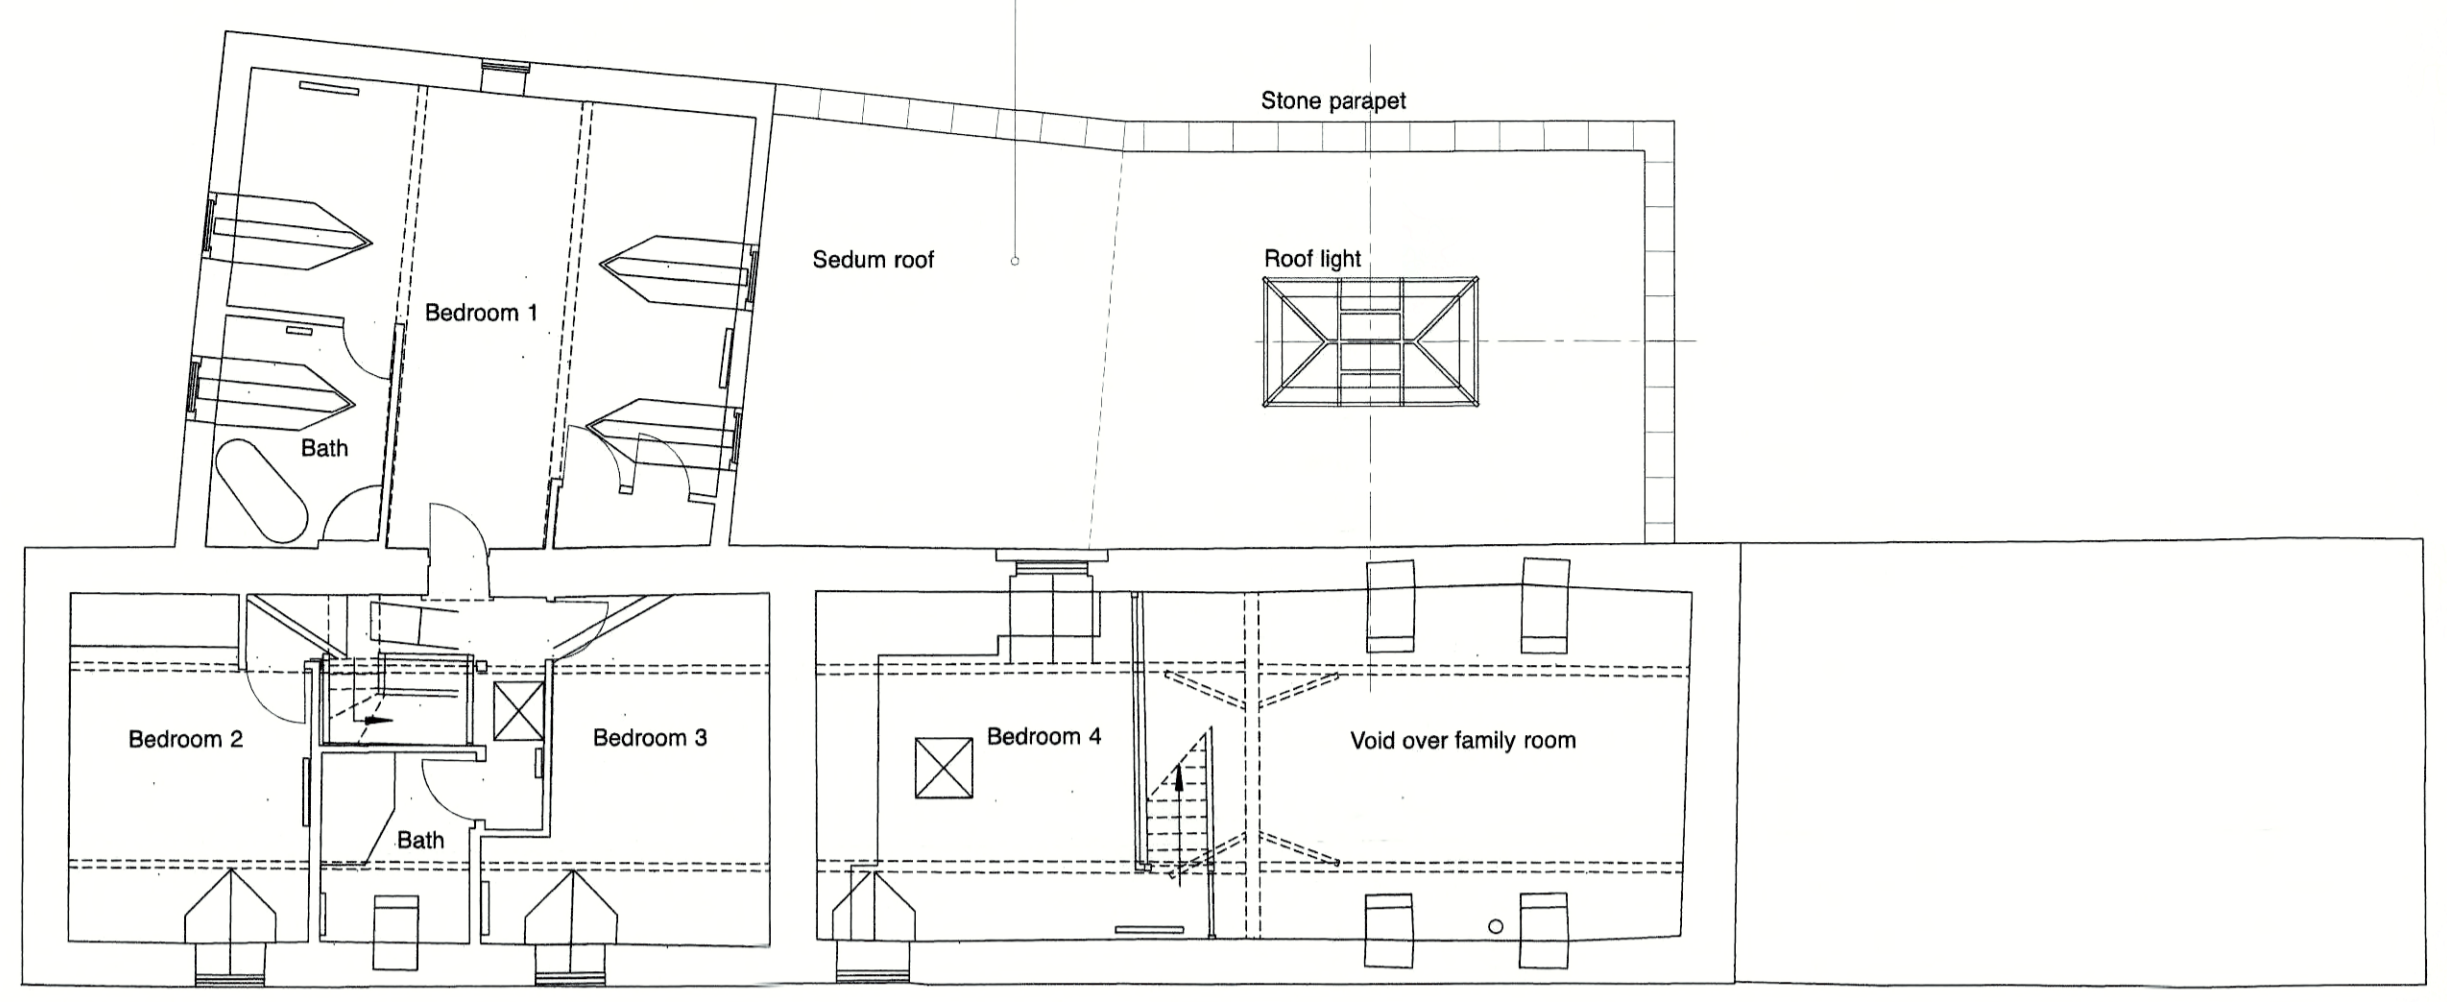


First Floor Plan 1:100

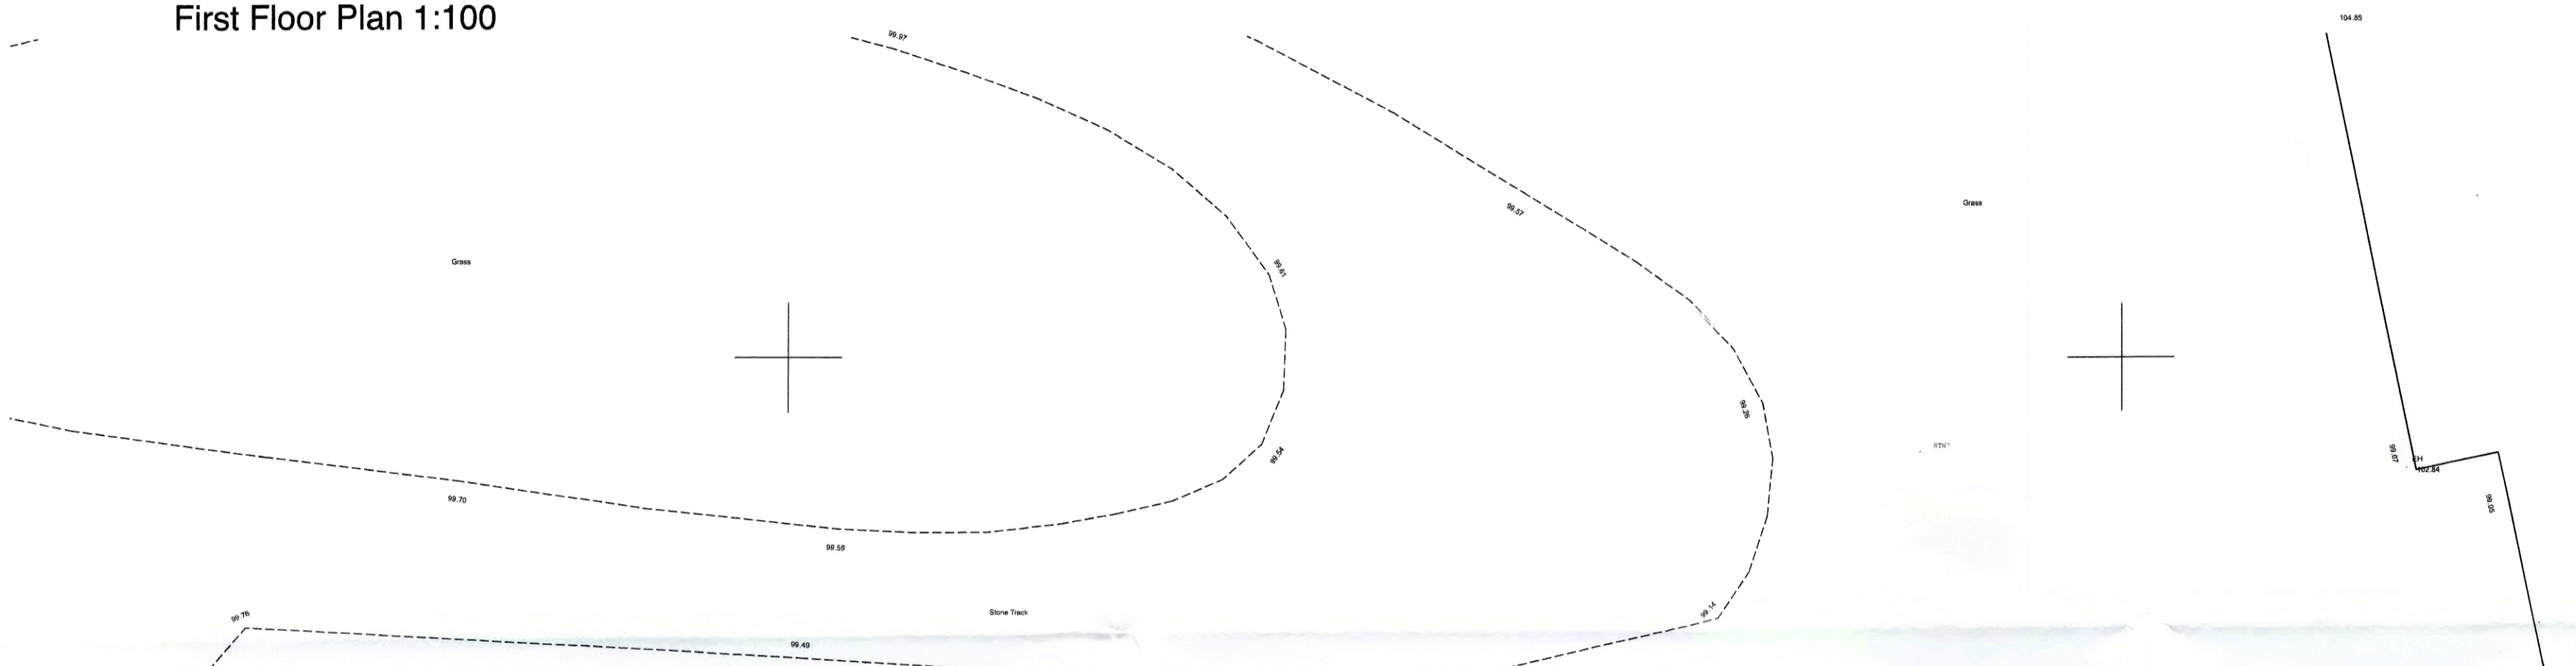


Ground Floor Plan 1:100

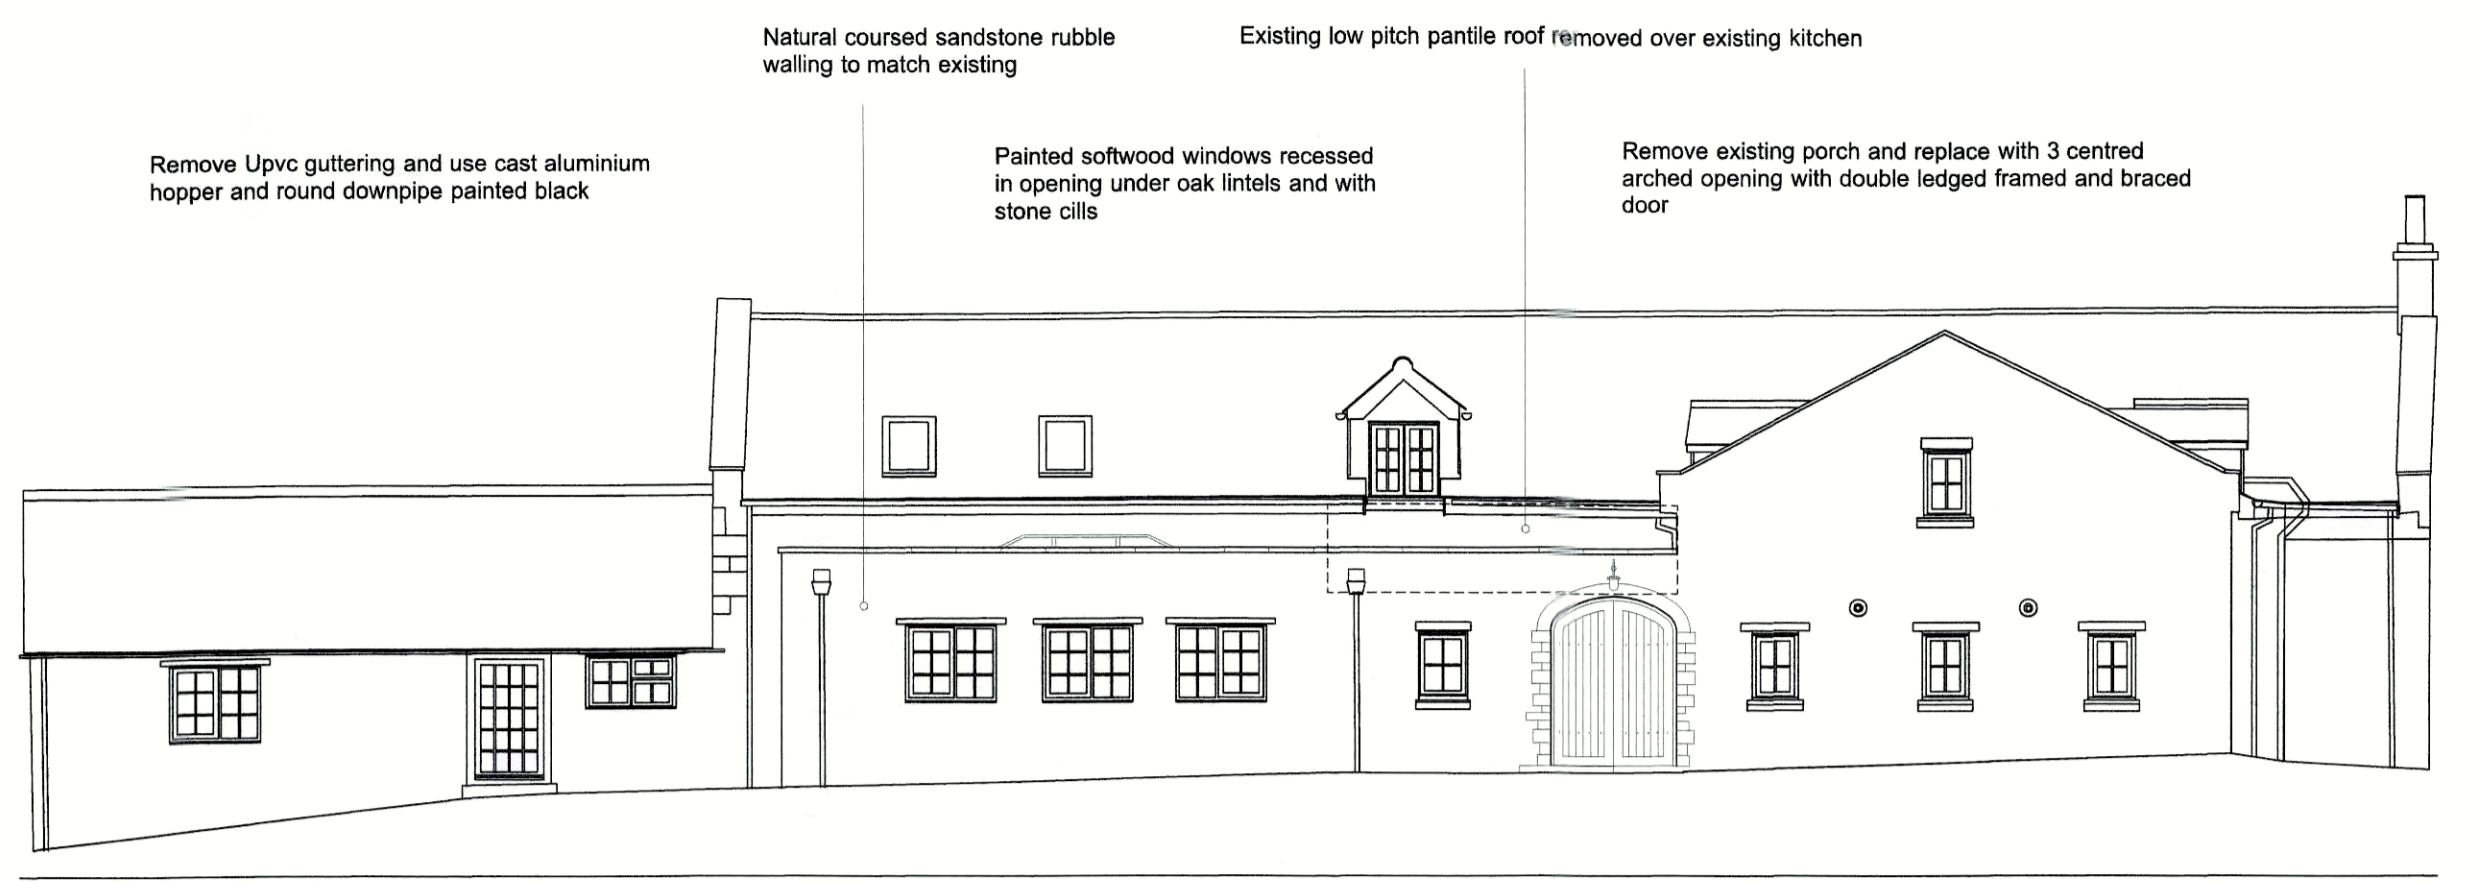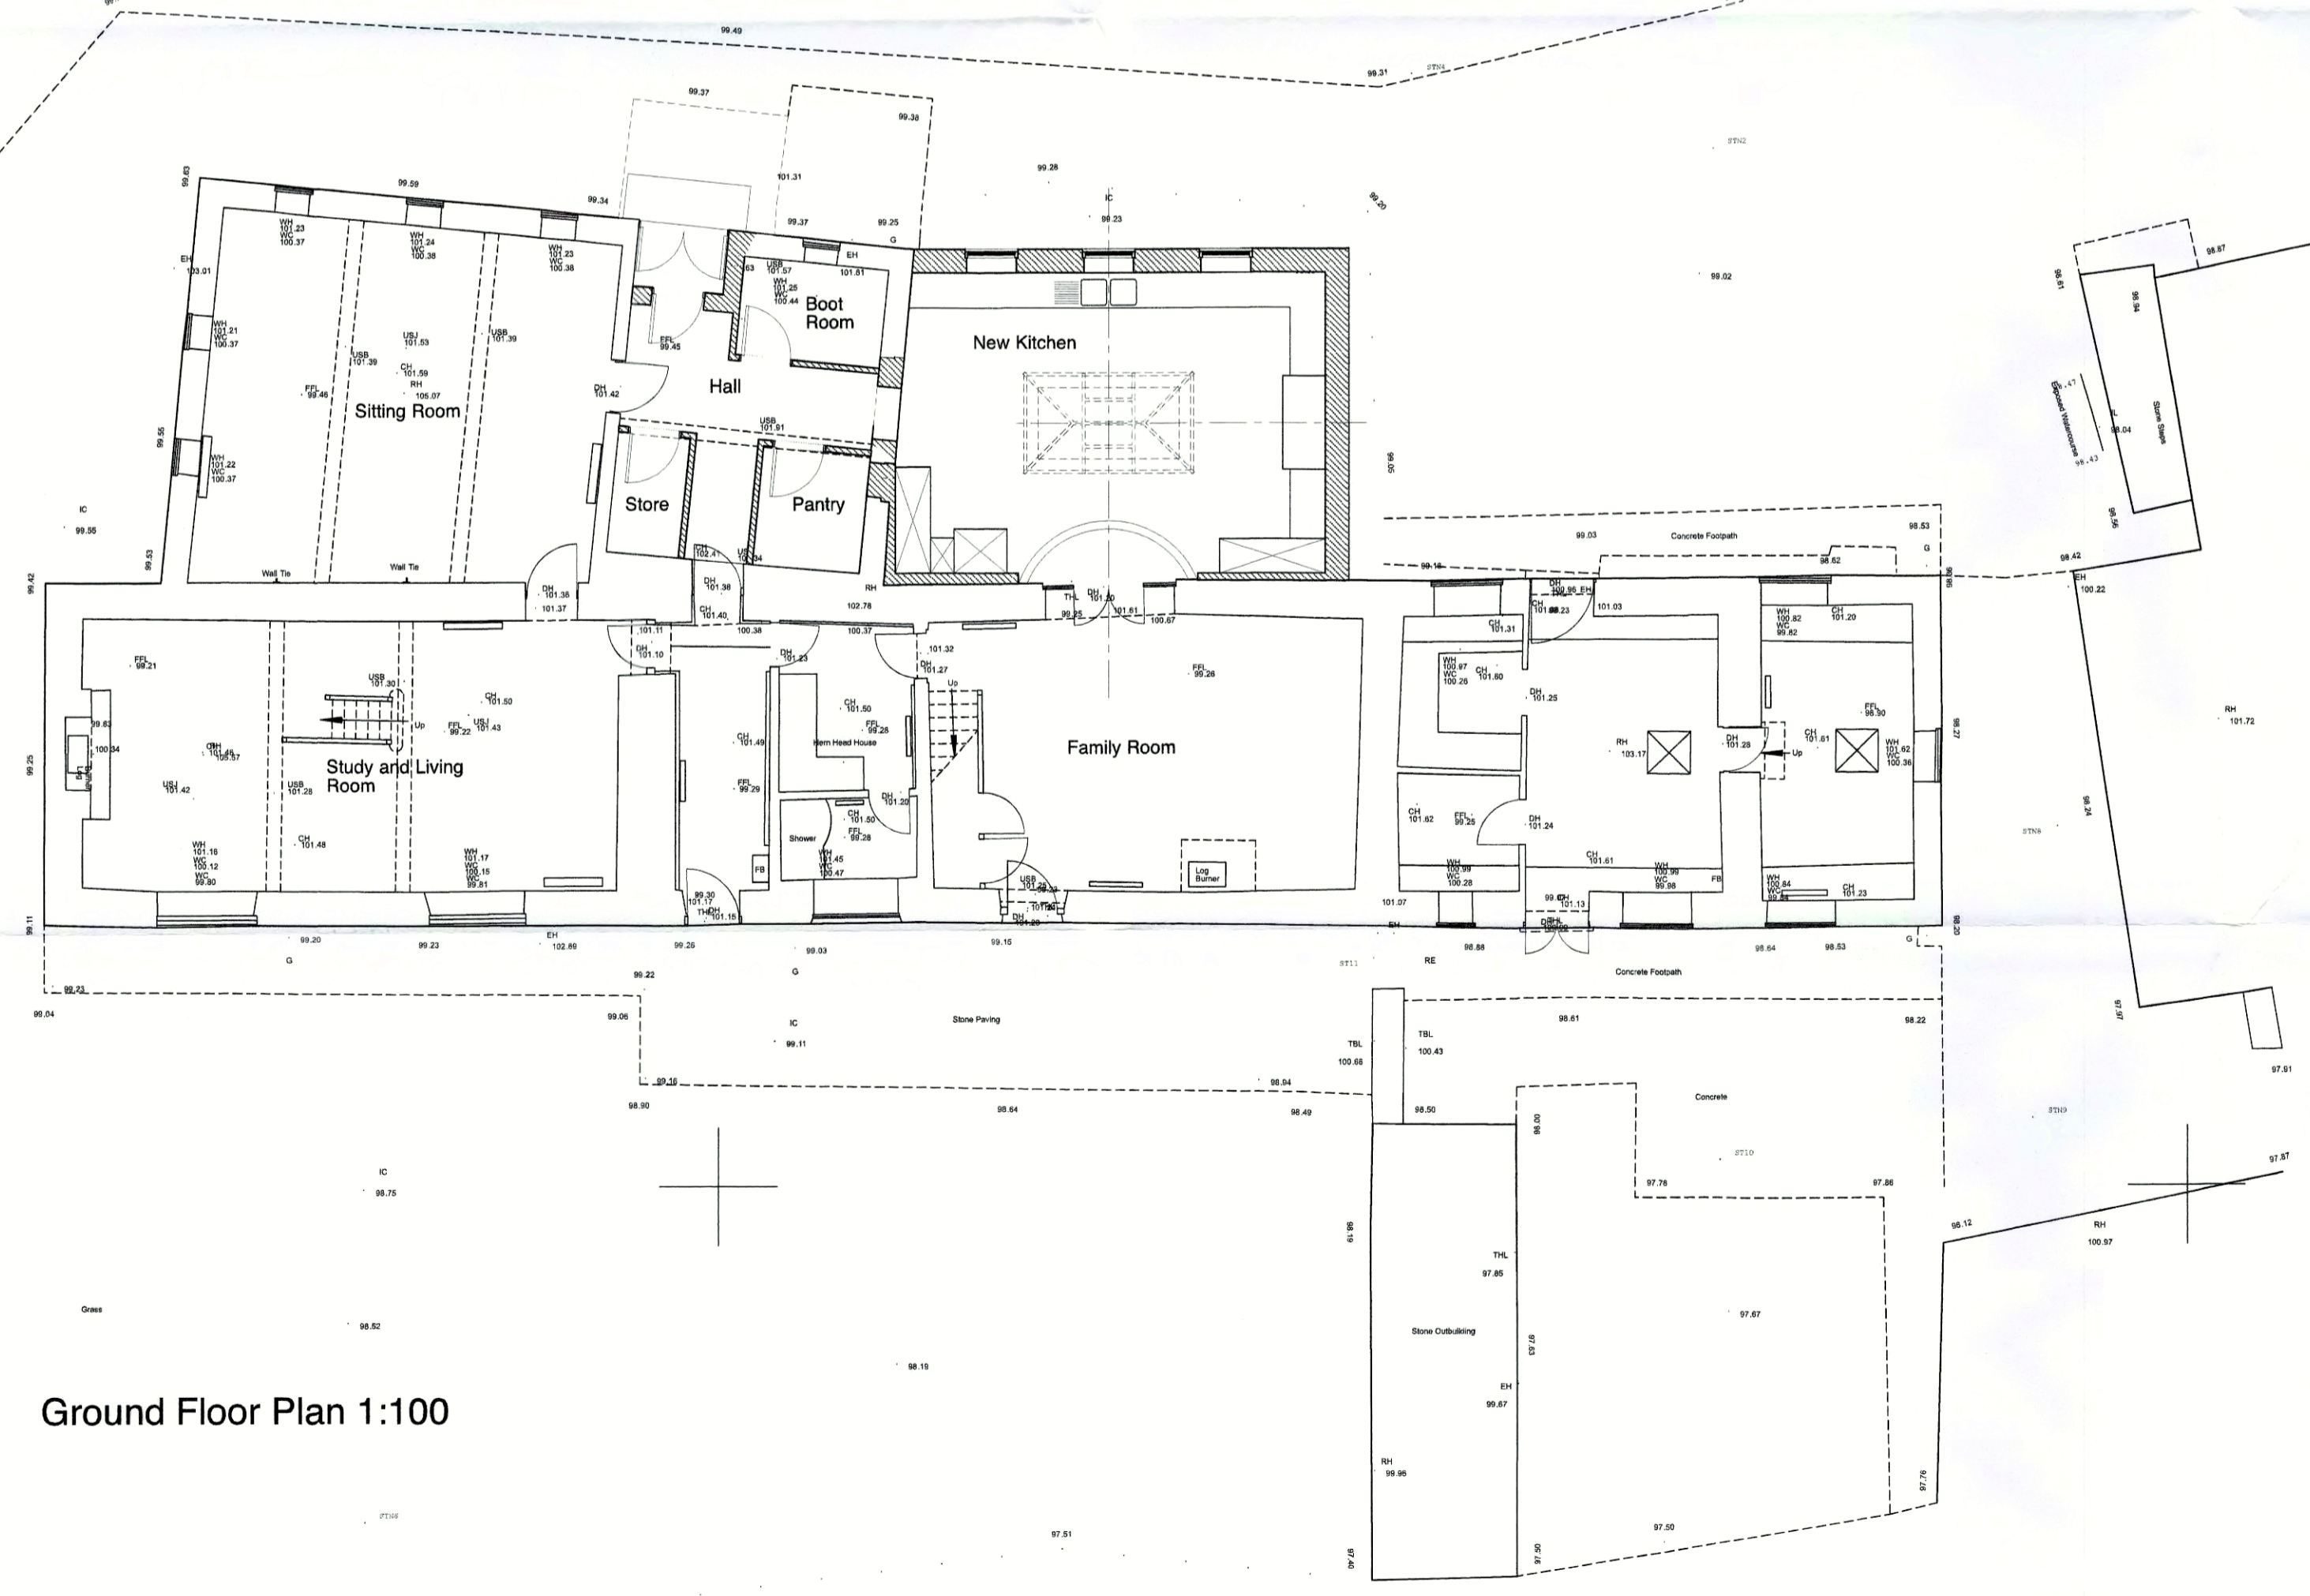

North Elevation

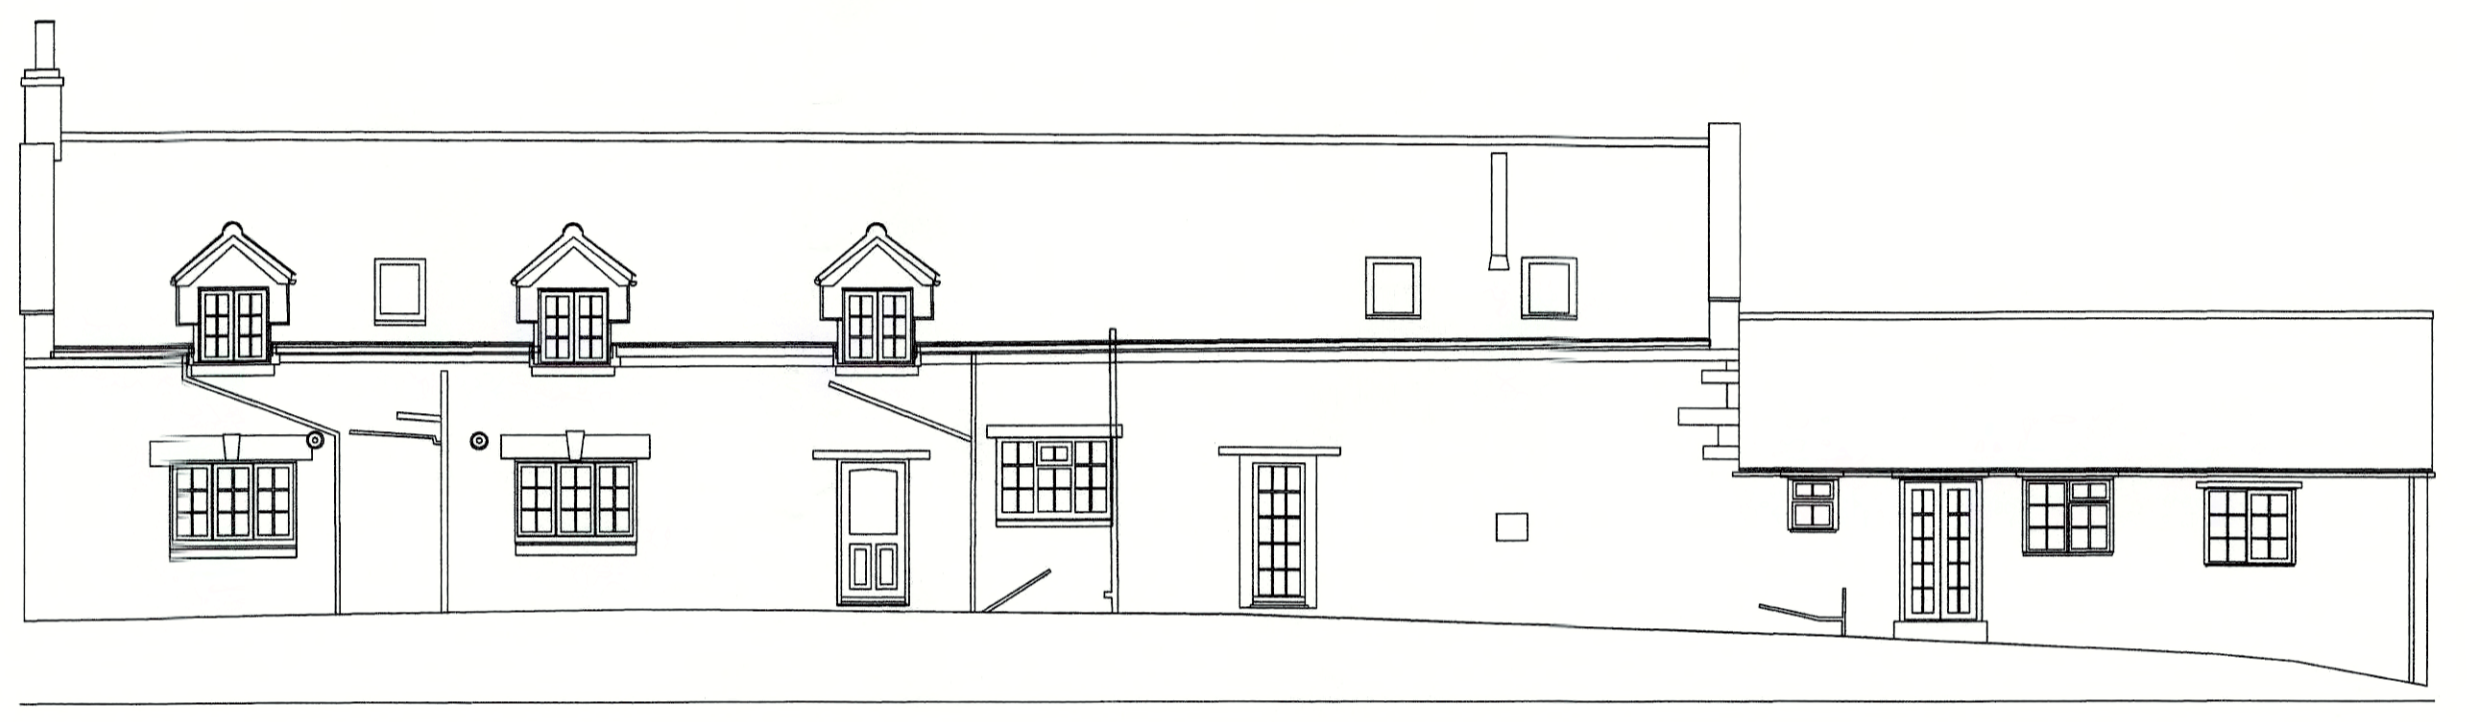

South Elevation

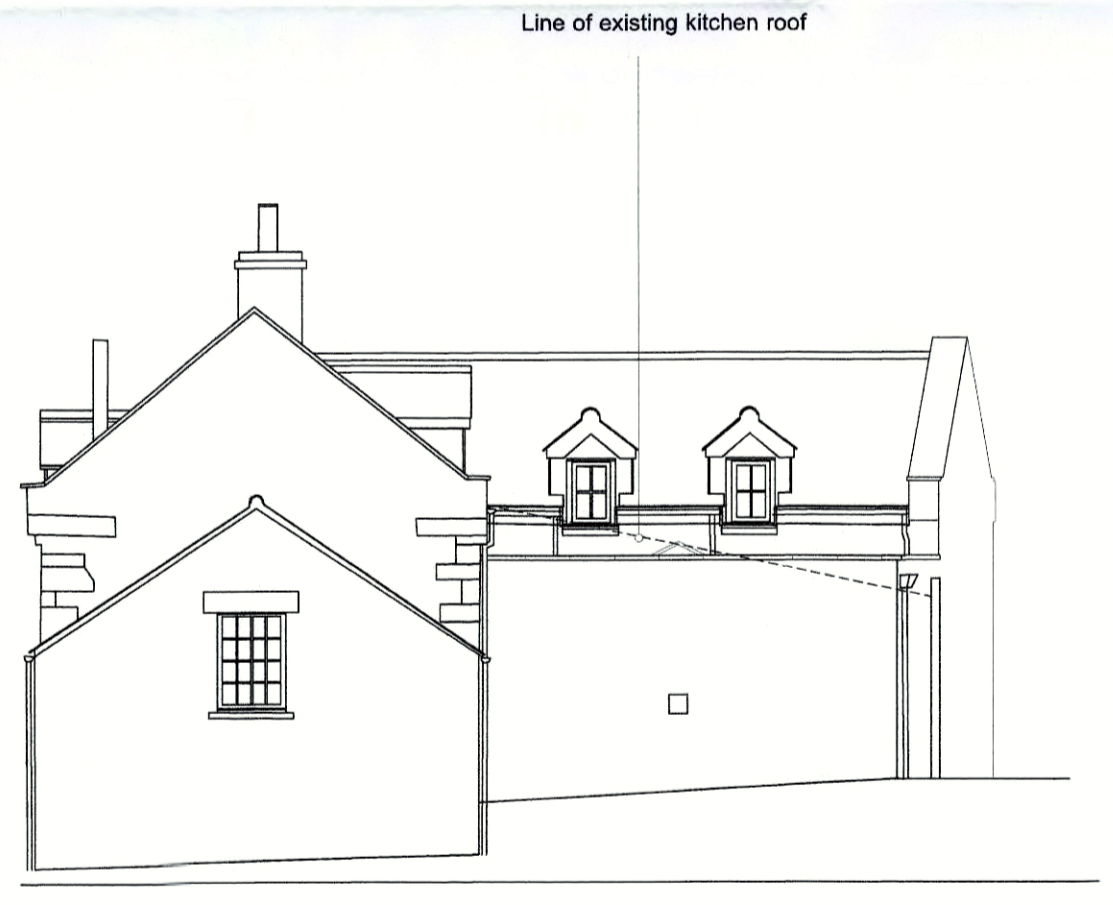


East Elevation



West Elevation

NYMNPA
21 AUG 2017

PLANNING APPLICATION

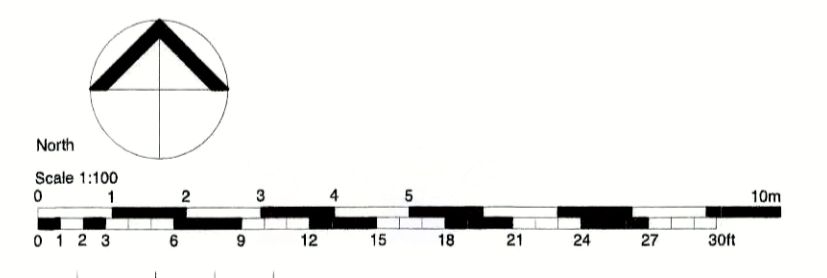

Rev	Date	Drawn	CHK'D	Description
1				Initial design to be used - Client change to steel roof - Consultant Ref - Substantive P1 - Change required by Statutory Authority

bramhall blenkarn

RIBA Chartered Practice

The Maltings Malton North Yorkshire YO17 7DP

Job: Herne Head
Address: Troutdale, Snainton YO13 9PS


Client: Mr and Mrs Barrett

Drawing: Plans and Elevations PROPOSED

Sheet Size: A1 Scale: 1:100

First Issue Date D/M/Y: 02/07/17 Drawn: MB Checked: ---

Job no.	Site/Module no.	Dwg Type or CUS/Code	Sheet No.	Revision
1273	01	AR50	01	-

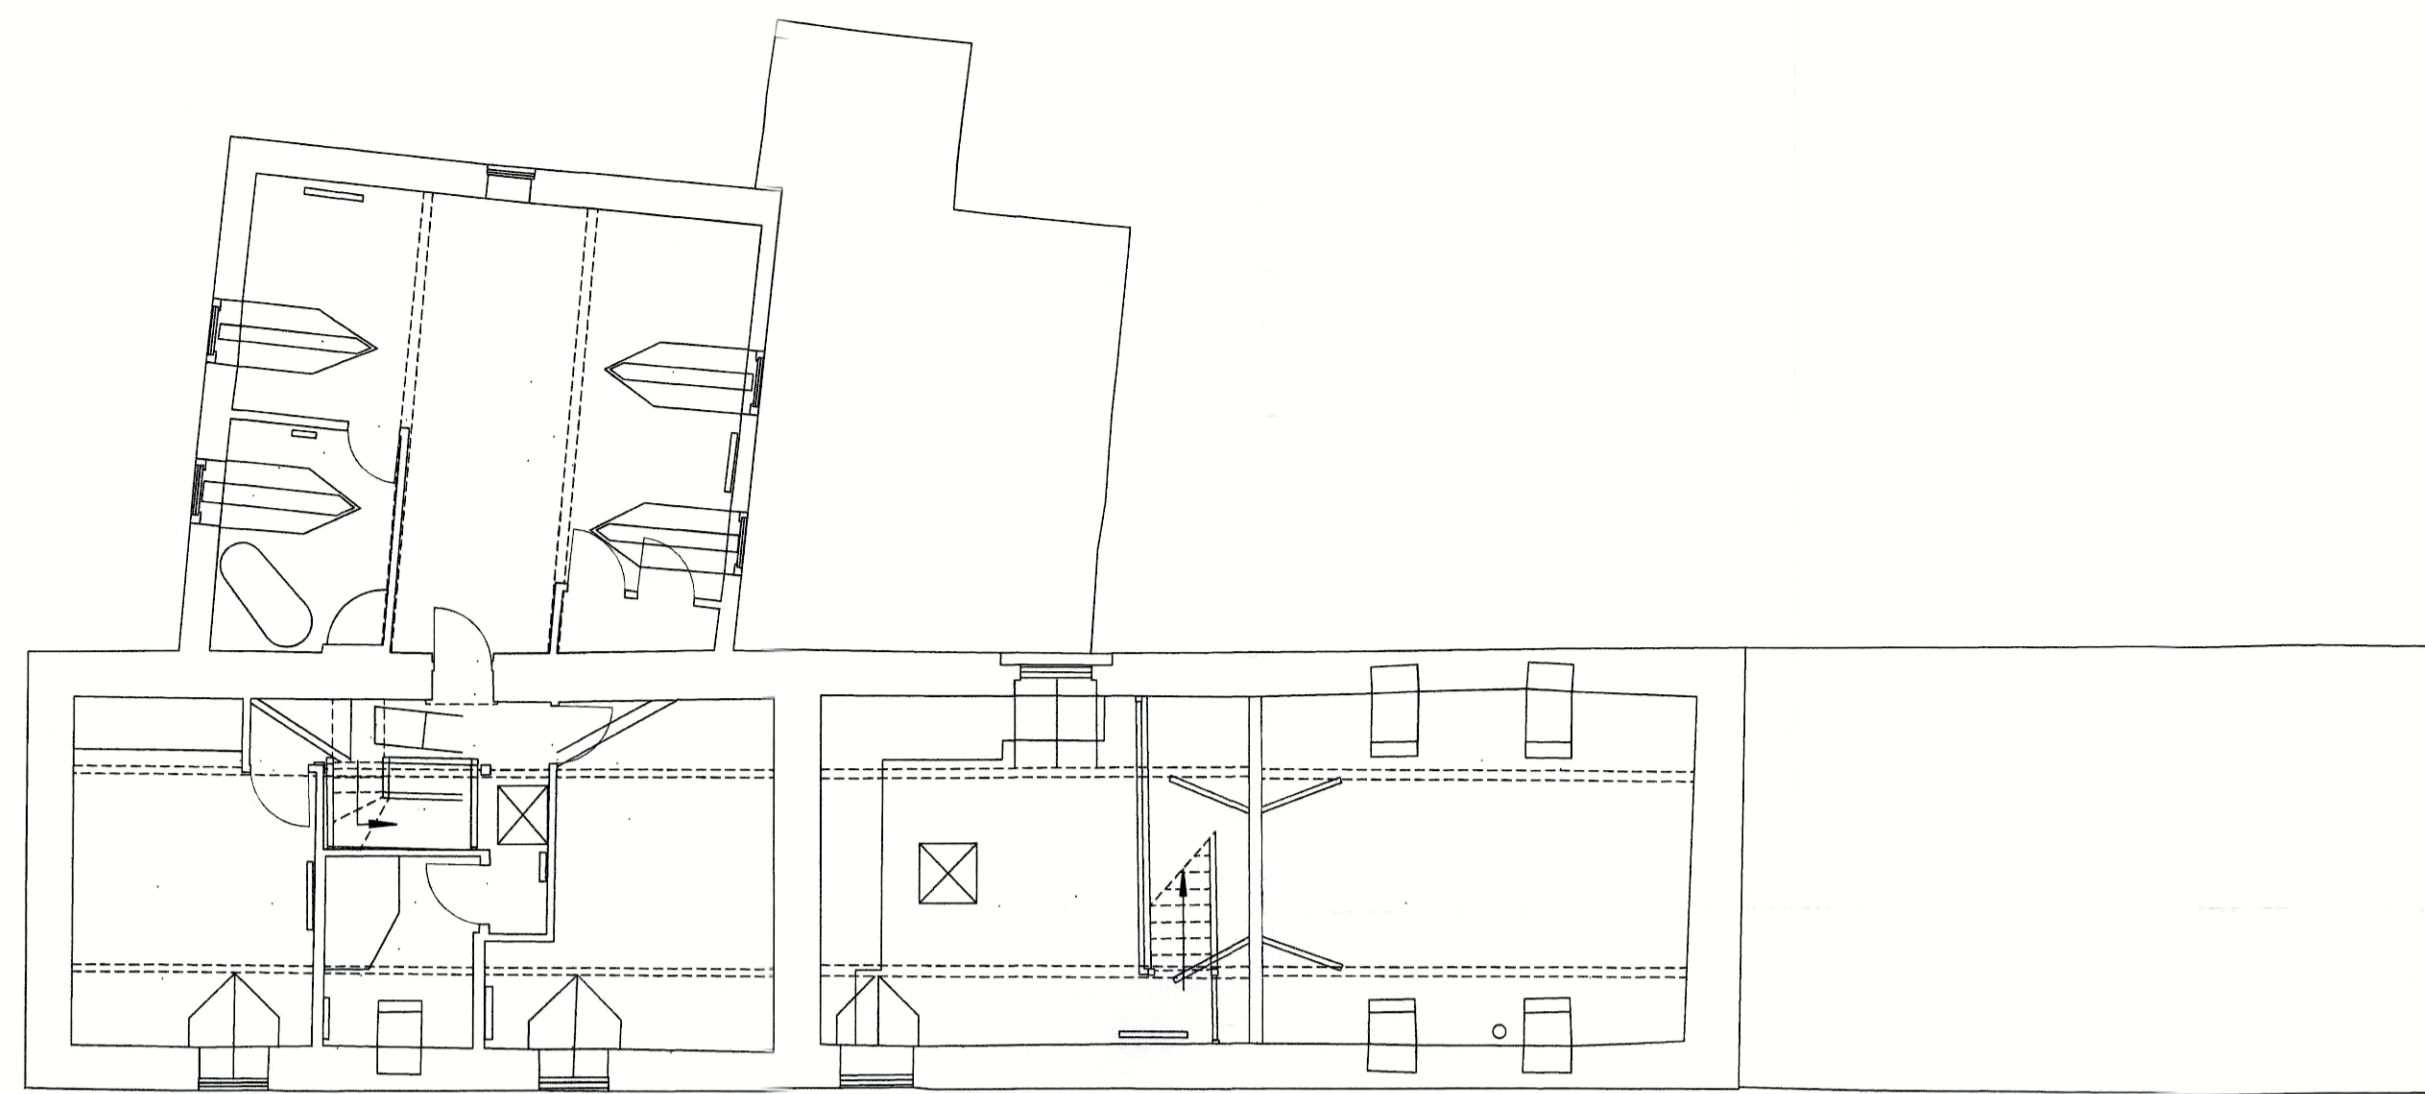


First Floor Plan 1:100



North Elevation



South Elevation

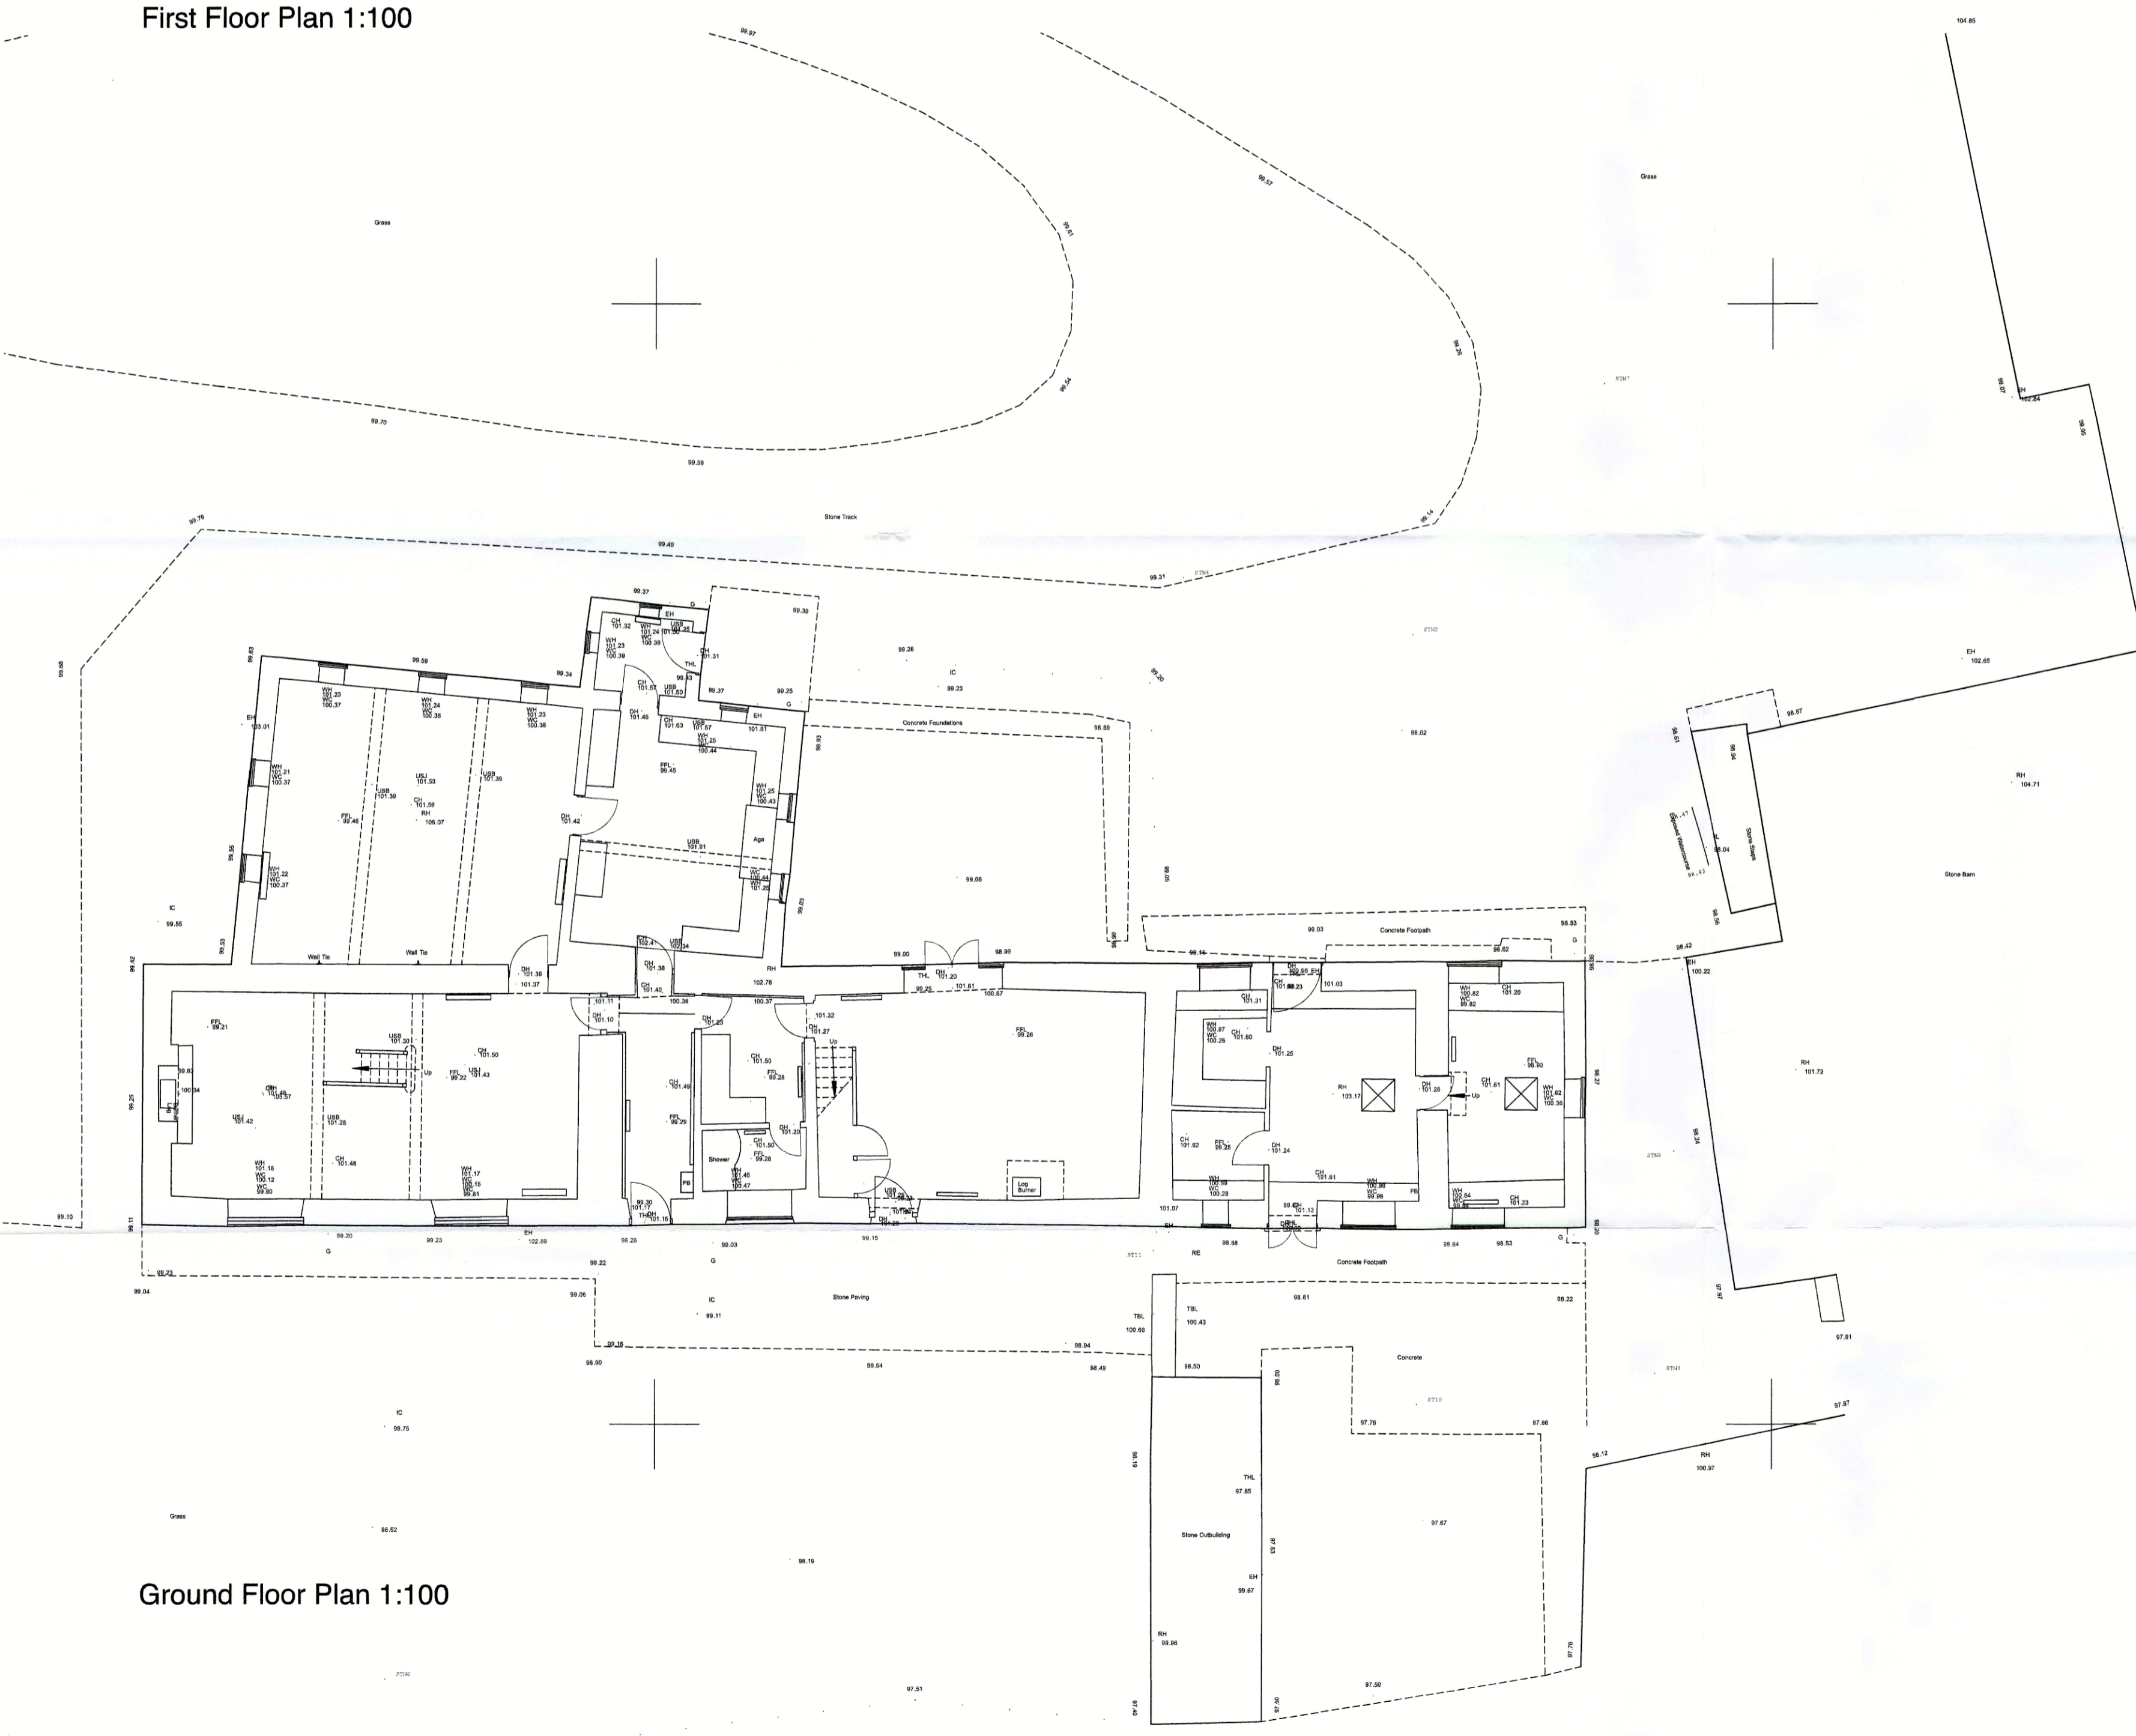

Ground Floor Plan 1:100




East Elevation



West Elevation

NYMNPA
21 AUG 2017

PLANNING APPLICATION

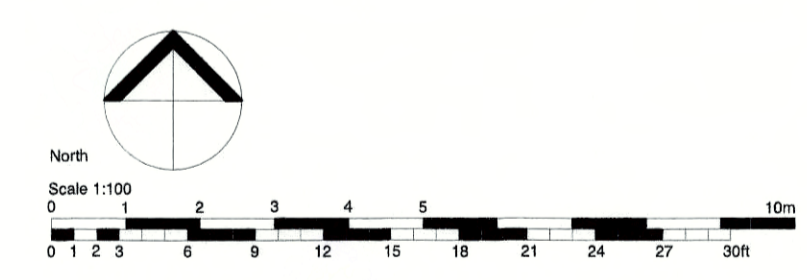

Rev	Date	Drawn	Chk'd	Description
01				Employer change to leaf 01 - Client change to leaf 01 - Consultant R2 - Submitter 01 - Change required by Statutory Authority

bramhall blenkham

RIBA Chartered Practice

The Maltings Malton North Yorkshire YO17 7DP

Job: Herne Head
Address: Troutdale, Snainton YO13 9PS

Client: Mr and Mrs Barrett

Drawing: Plans and Elevations EXISTING

Sheet Size: A1 Scale: 1:100

First Issue Date: 20/07/17 Drawn: MB Checked: --

Job No.	Sheet/Module No.	Drawn Type or C/S/B Code	Sheet No.	Revision
1273	01	EX50	01	-