

Amendments/Additional Information

- Amended layout of buildings/outside areas
- Additional background information
- Amended design
- Revised access arrangements
- Change of description of proposed development
- Change in site boundaries
- Other (as specified below)


.....

.....

.....

.....

Do not scale from this drawing, only figured dimensions are to be taken from this drawing.
 The contractor must verify all dimensions on site before commencing any work or shop drawings.
 The contractor must report any discrepancies before commencing work. If this drawing exceeds the quantities taken in any way, the technician is to be informed before work is initiated.
 Work within the construction (design and management) regulations 2015 is not to start until a health & safety plan has been produced. This drawing is copyright and must not be reproduced without consent of BHD Partnership Ltd.

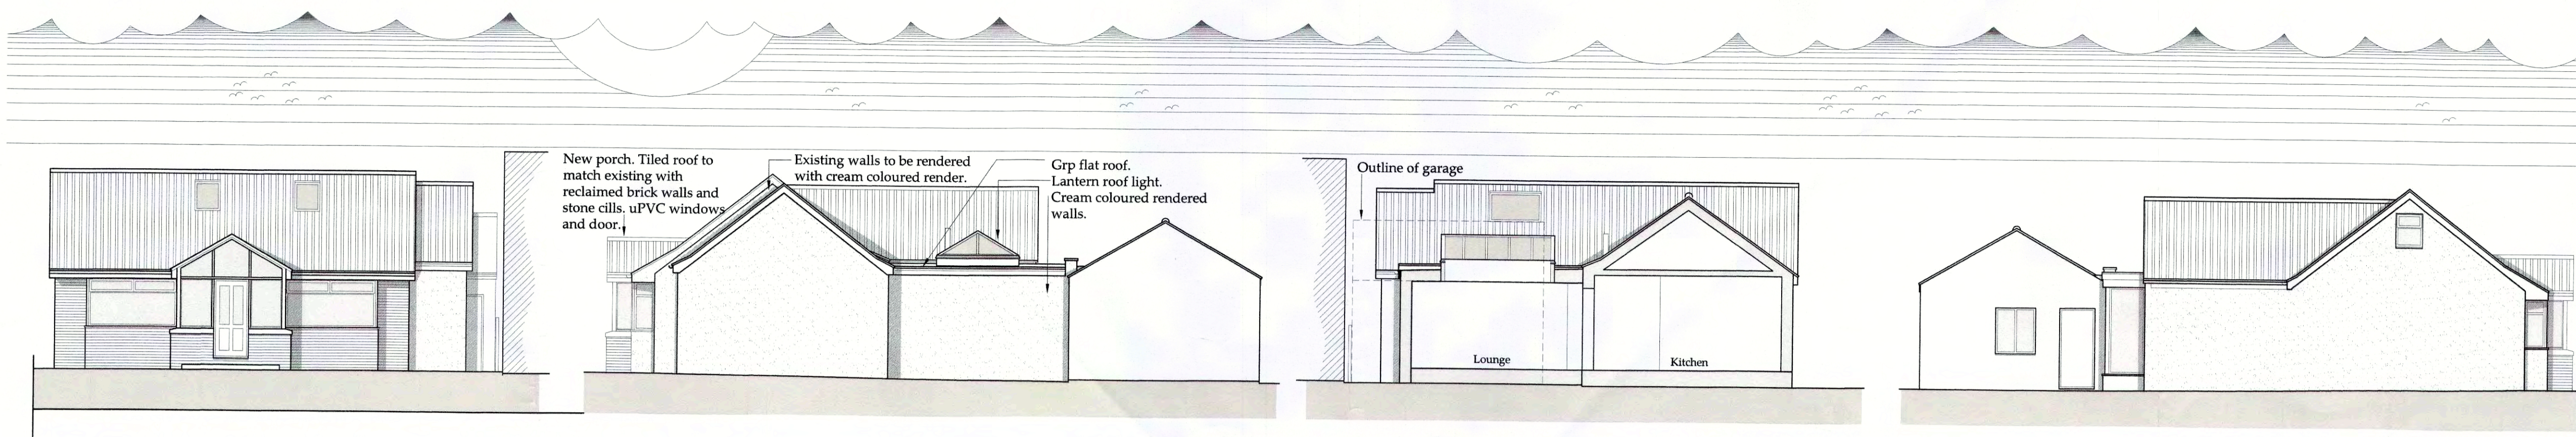


○ **Front Elevation - South**
Scale 1:100


○ **Side Elevation - East**
Scale 1:100

○ **Sectional Elevation - North**
Scale 1:100

○ **Side Elevation - West**
Scale 1:100

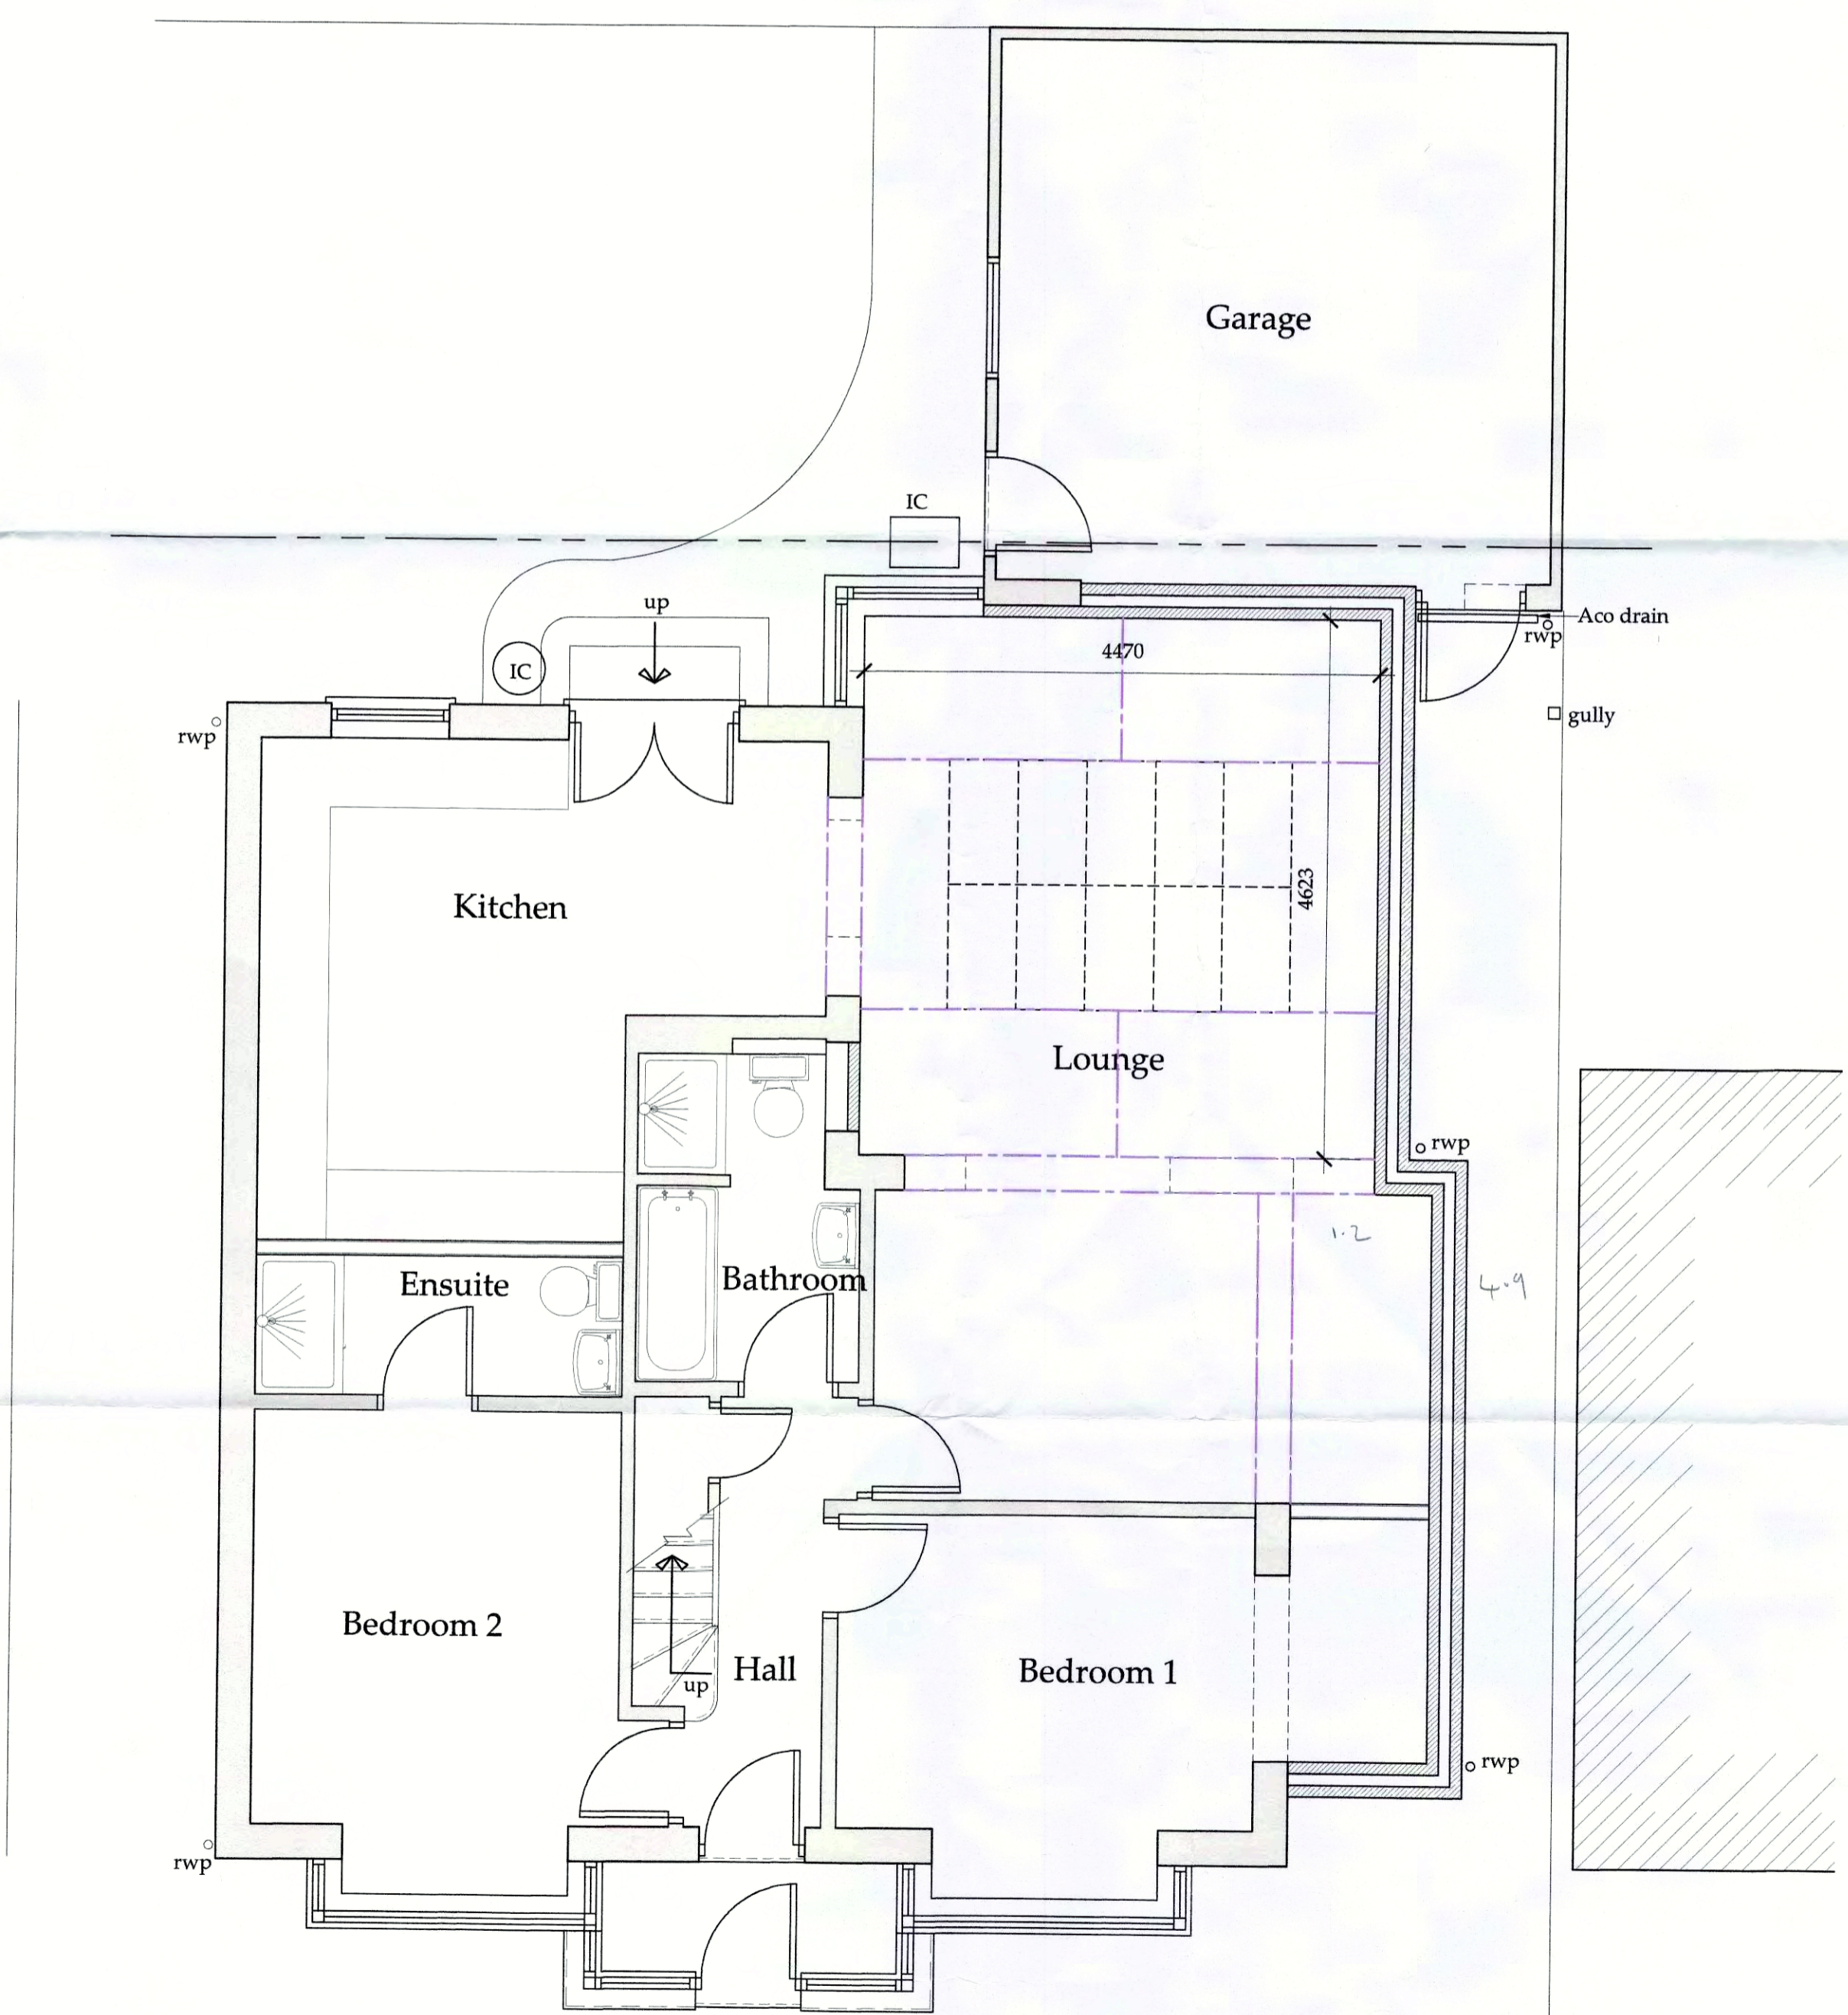

○ **Ground Floor Plan**
Scale 1:50

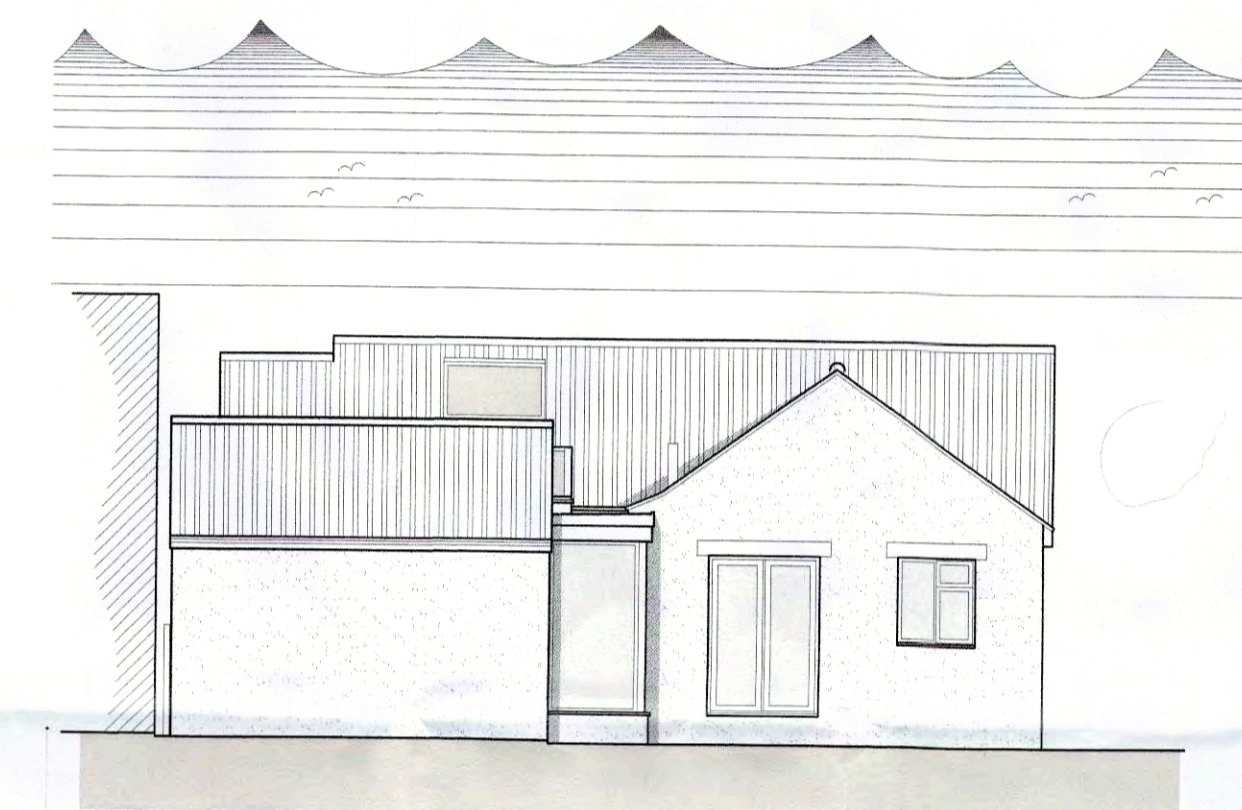

○ **Rear Elevation - North**
Scale 1:100

Drawing for client and planning consideration only.

REV	DATE	BY	AMENDMENT
D	25/09/17	nid	Front elevation to brick
C	25/09/17	nid	replace some brick with render
B	23/08/17	CE	Minor amendments.
A	11/04/17	CE	Issued for approval

bhd
partnership
Architecture + Engineering

Arly Hill Manor, Waterstead Lane,
Whitby, N. Yorks. YO21 1QB.

CLIENT: Mr & Mrs Pybus

PROJECT: 17 Summerfield Lane
Stainsacre

Proposed Plan and Elevation

DRAWING STATUS: Preliminary

C Eynon N I Duffield

SCALE @ SIZE: 1:100&1:50 @ A1 DATE: 11/04/17

DRAWING No: D11163-03 REV: D

27 SEP 2017
NYMNP/PA

AMENDED

PDF created with pdfFactory Pro trial version www.pdffactory.com