

Amendments/Additional Information

Amended layout of buildings/outside areas

Additional background information

Amended design

Revised access arrangements

Change of description of proposed development

Change in site boundaries

Other (as specified below)

.....
.....
.....
.....




**SITE LOCATION PLAN
SCALE 1:1250 @ A1**

KEY	
COLOUR	TYPE
Blue	BOUNDARY
Red	PROPOSED




**BLOCK PLAN
SCALE 1:500 @ A1**

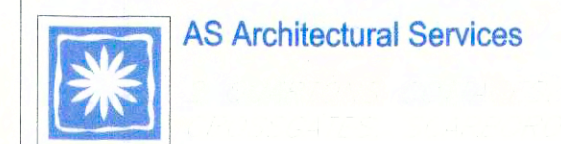


AMENDED
Notes


NYMMPA
- 8 SEP 2017

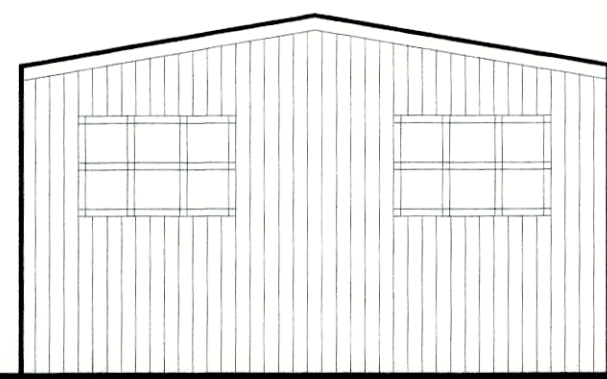


EXISTING SIDE ELEVATION
SCALE 1:50 @ A1

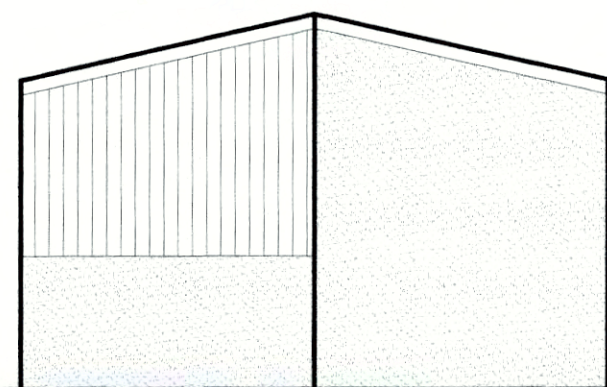


PROPOSED ADJ. SIDE ELEVATION
SCALE 1:50 @ A1

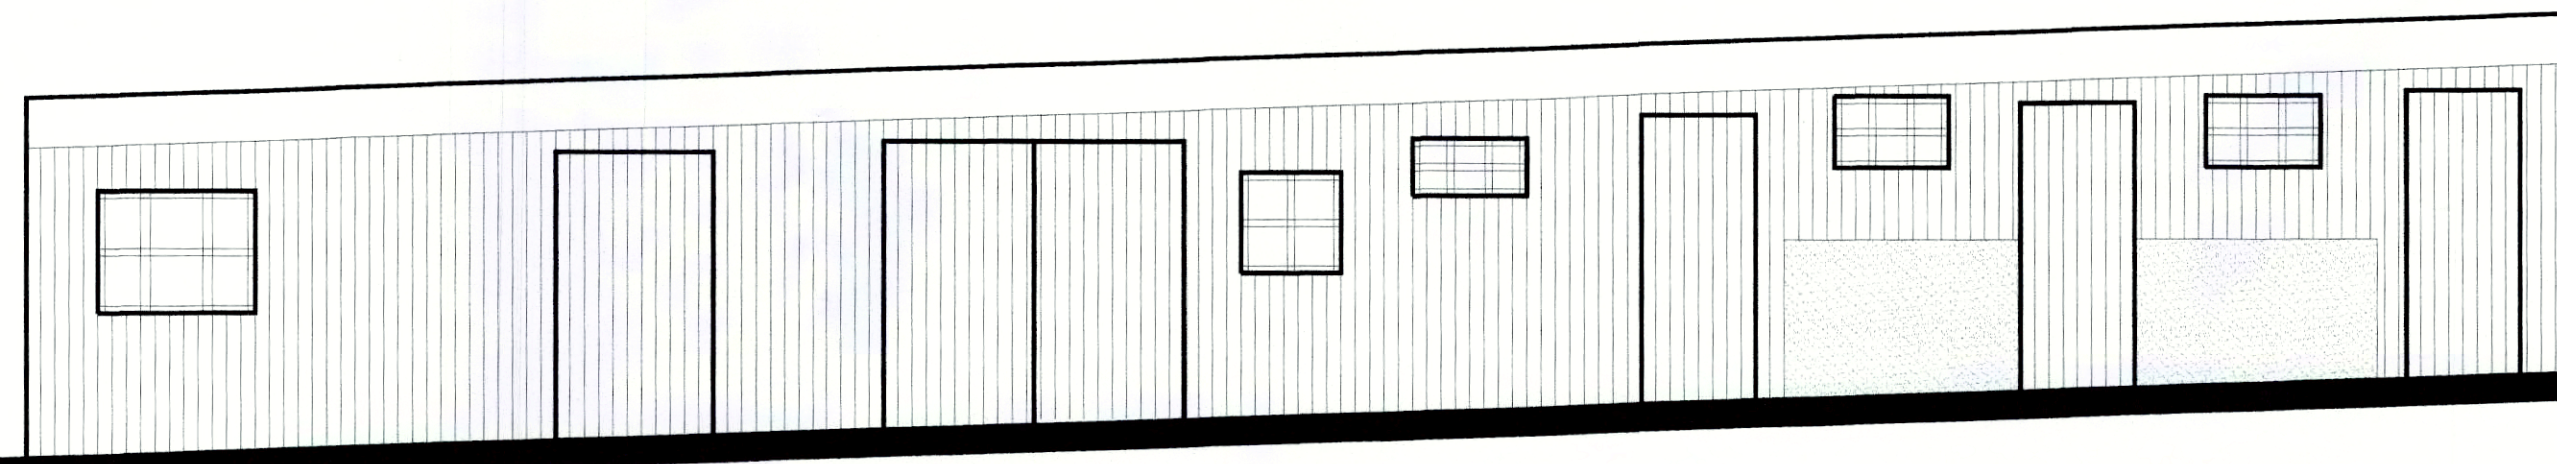

EXISTING FRONT ELEVATION
SCALE 1:50 @ A1

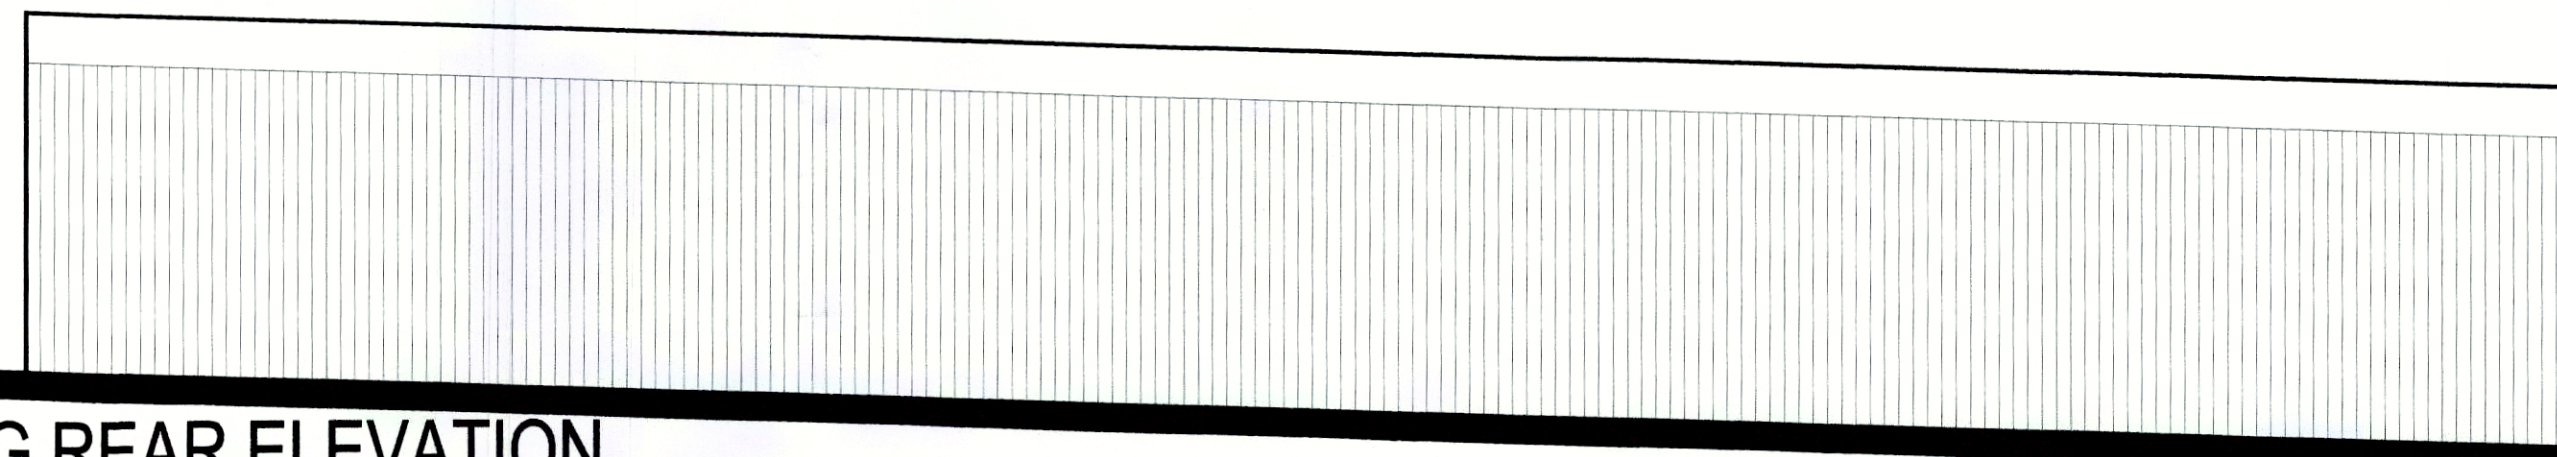

EXISTING REAR ELEVATION
SCALE 1:50 @ A1

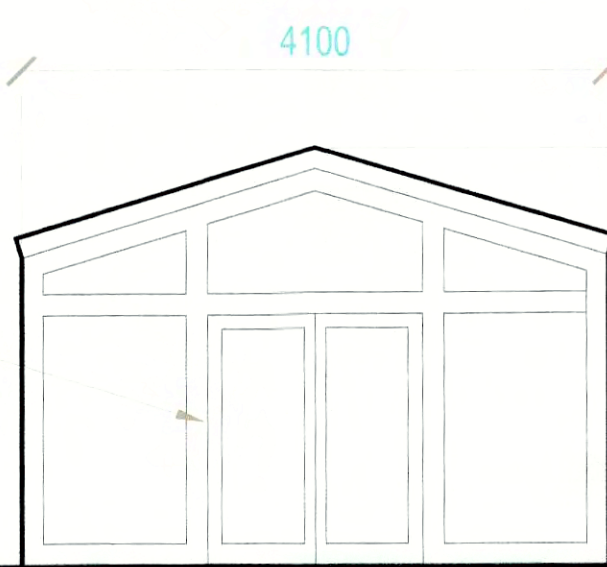

PROPOSED SIDE ELEVATION
SCALE 1:50 @ A1




PROPOSED ADJ. SIDE ELEVATION
SCALE 1:50 @ A1

NEW ONDULINE ROOF SHEETS

TIMBER CLADDING
TO MATCH EXISTING

TIMBER CLADDING
TO MATCH EXISTING

TIMBER CLADDING
TO MATCH EXISTING

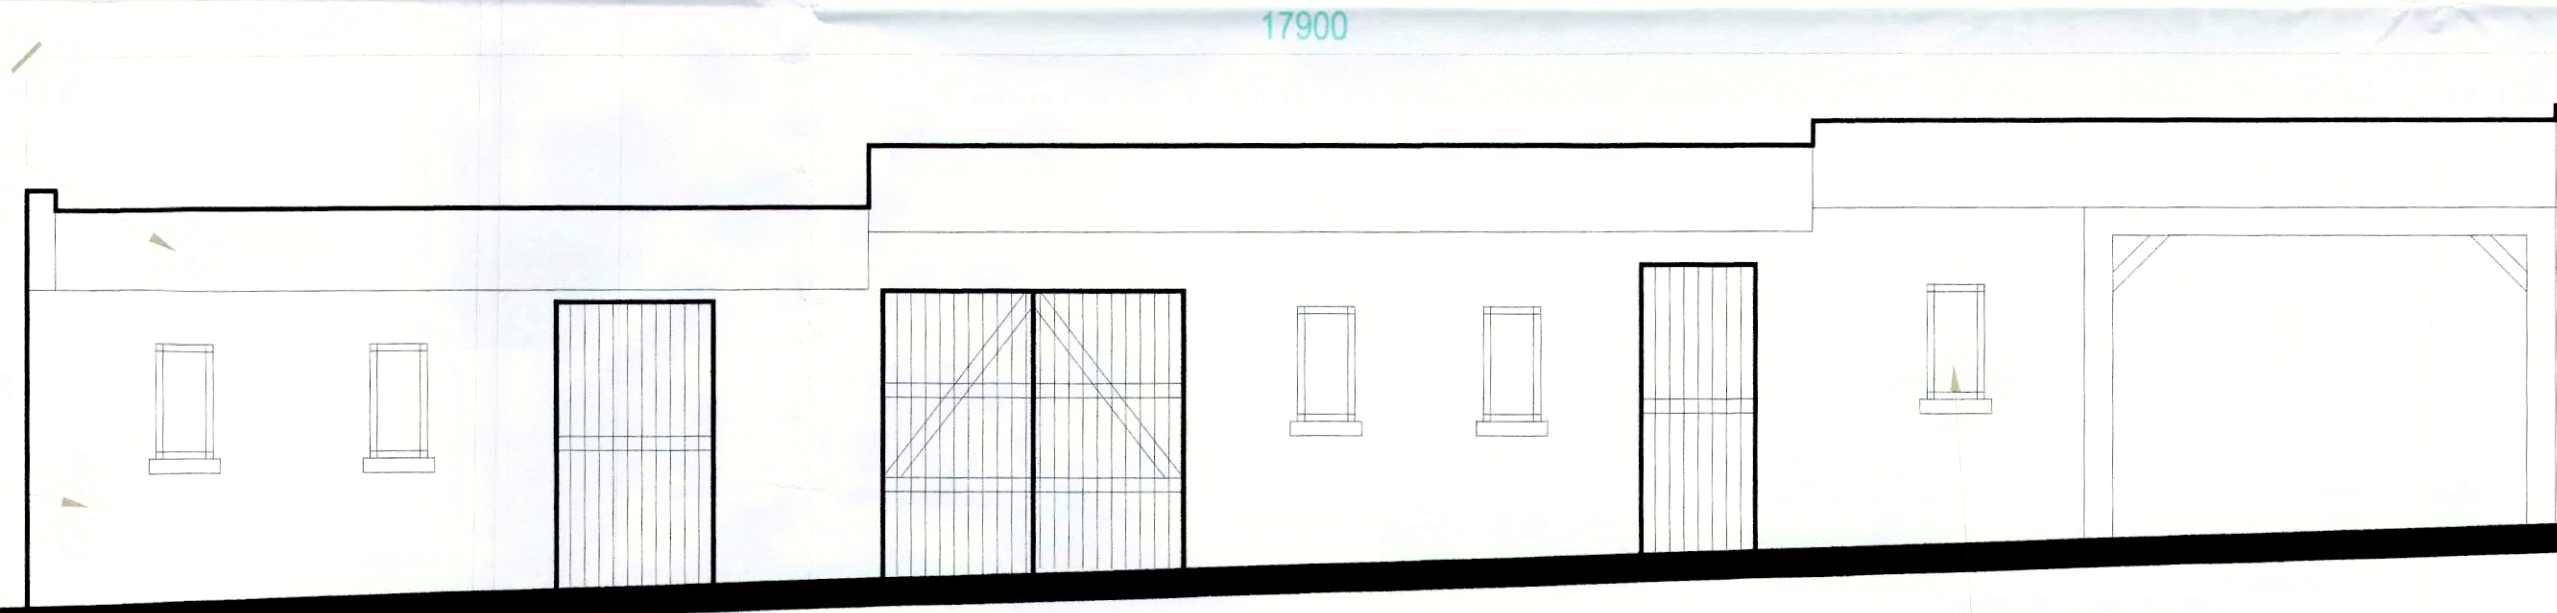


PROPOSED FRONT ELEVATION
SCALE 1:50 @ A1



PROPOSED REAR ELEVATION
SCALE 1:50 @ A1

Notes:
GENERAL
All work to be in accordance with current Building Regulations and where necessary to the approval of the Building Inspector.

External Walls: Wall construction to be Timber construction to match existing.

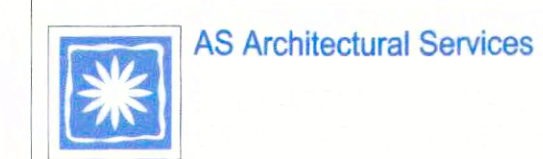


AMENDED
Notes

NYMNP
- 1 SEP 2017


Notes: NOTE: All dimensions are approximate.
 GENERAL
 All work to be in accordance with current Building Regulations and where necessary to the approval of the Building Inspector.
 External Walls: Wall construction to be Timber construction to match existing.



EXISTING PLAN
SCALE 1:50 @ A1

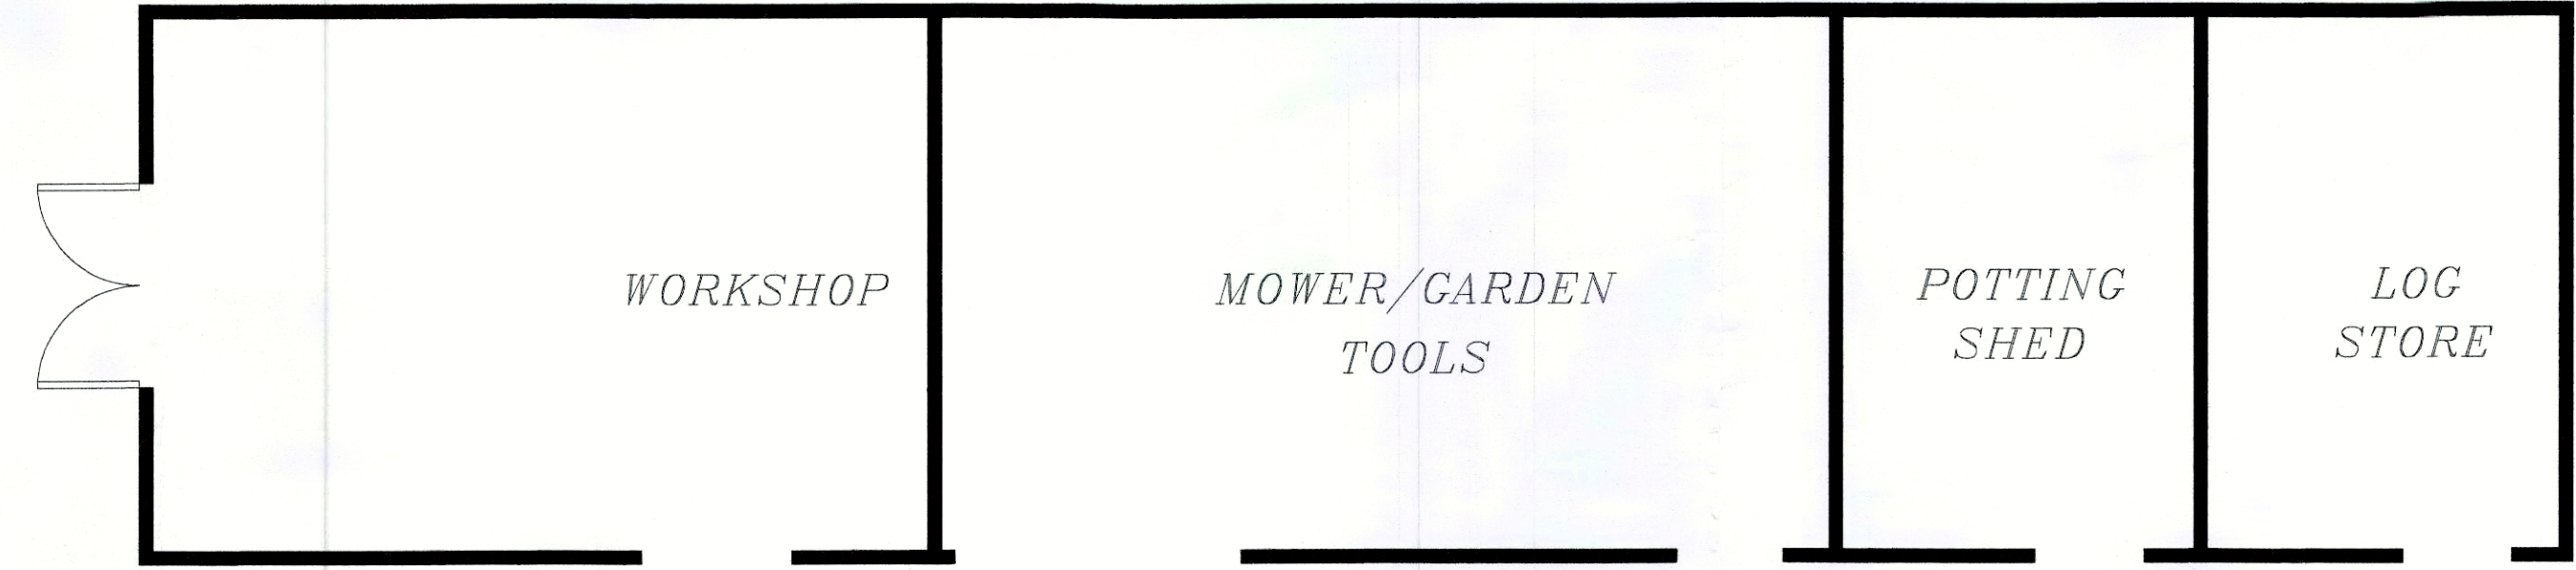

PROPOSED PLAN
SCALE 1:50 @ A1

Rev	Date	Details
 AS Architectural Services <small>2 CLAYTONS COTTAGES, CENOSION WAY, CHADDERTON, LEEDS, W. YORKS</small>		
<small>Client:</small> MR PHILIP STRICK 3 HILL COTTAGES, ALABETH, HARWOOD DALE, NORTH YORKSHIRE, YO13 8DT.		
<small>Project:</small> REFURBISHMENT OF EXISTING GLASSING INTO WORKSHOP STYLE		
<small>Drawing:</small> PLAN		
<small>Status of Drawing:</small> THIS DRAWING HAS BEEN PRODUCED FOR THE CLIENT ABOVE FOR THE PROJECT ABOVE AND IS SUBMITTED AS PART OF PLANNING APPLICATION AND IS NOT INTENDED FOR USE BY ANY OTHER PERSON OR FOR ANY OTHER PURPOSE.		
<small>Date:</small>	<small>Scale:</small>	<small>Drawing Number:</small>
28/3/2017	AS SHOWN @ A1	0168/003

AMENDED
Notes