

Amendments/Additional Information

- Amended layout of buildings/outside areas
- Additional background information
- Amended design - *side window reduced in size & obscure glazed.*
- Revised access arrangements
- Change of description of proposed development
- Change in site boundaries
- Other (as specified below)

Do not scale from this drawing, only figured dimensions are to be taken from this drawing.
 The contractor must verify all dimensions on site before commencing any work or shop drawings.
 The contractor must report any discrepancies before commencing work. If this drawing exceeds the quantities taken in any way, the technician is to be informed before work is initiated.
 Work within the construction (design and management) regulations 2015 is not to start until a health & safety plan has been produced. This drawing is copyright and must not be reproduced without consent of BHD Partnership Ltd.
CDM Regulations
 Contractor must not start without 'Pre Construction Information' from Principle Designer. If unsure contact BHD.
 Contractor must agree the 'Principle Contractor' roll with the client prior to commencement of the works.
 Ensure if required under CDM2015 regulations that the project is notified to the HSE.

AMENDED
 Notes




Side Elevation - South West
 Scale 1:100

Rear Elevation - South East
 Scale 1:100


Side Elevation - North East
 Scale 1:100

PROPOSED

Drawing for Planning and Client consideration only.

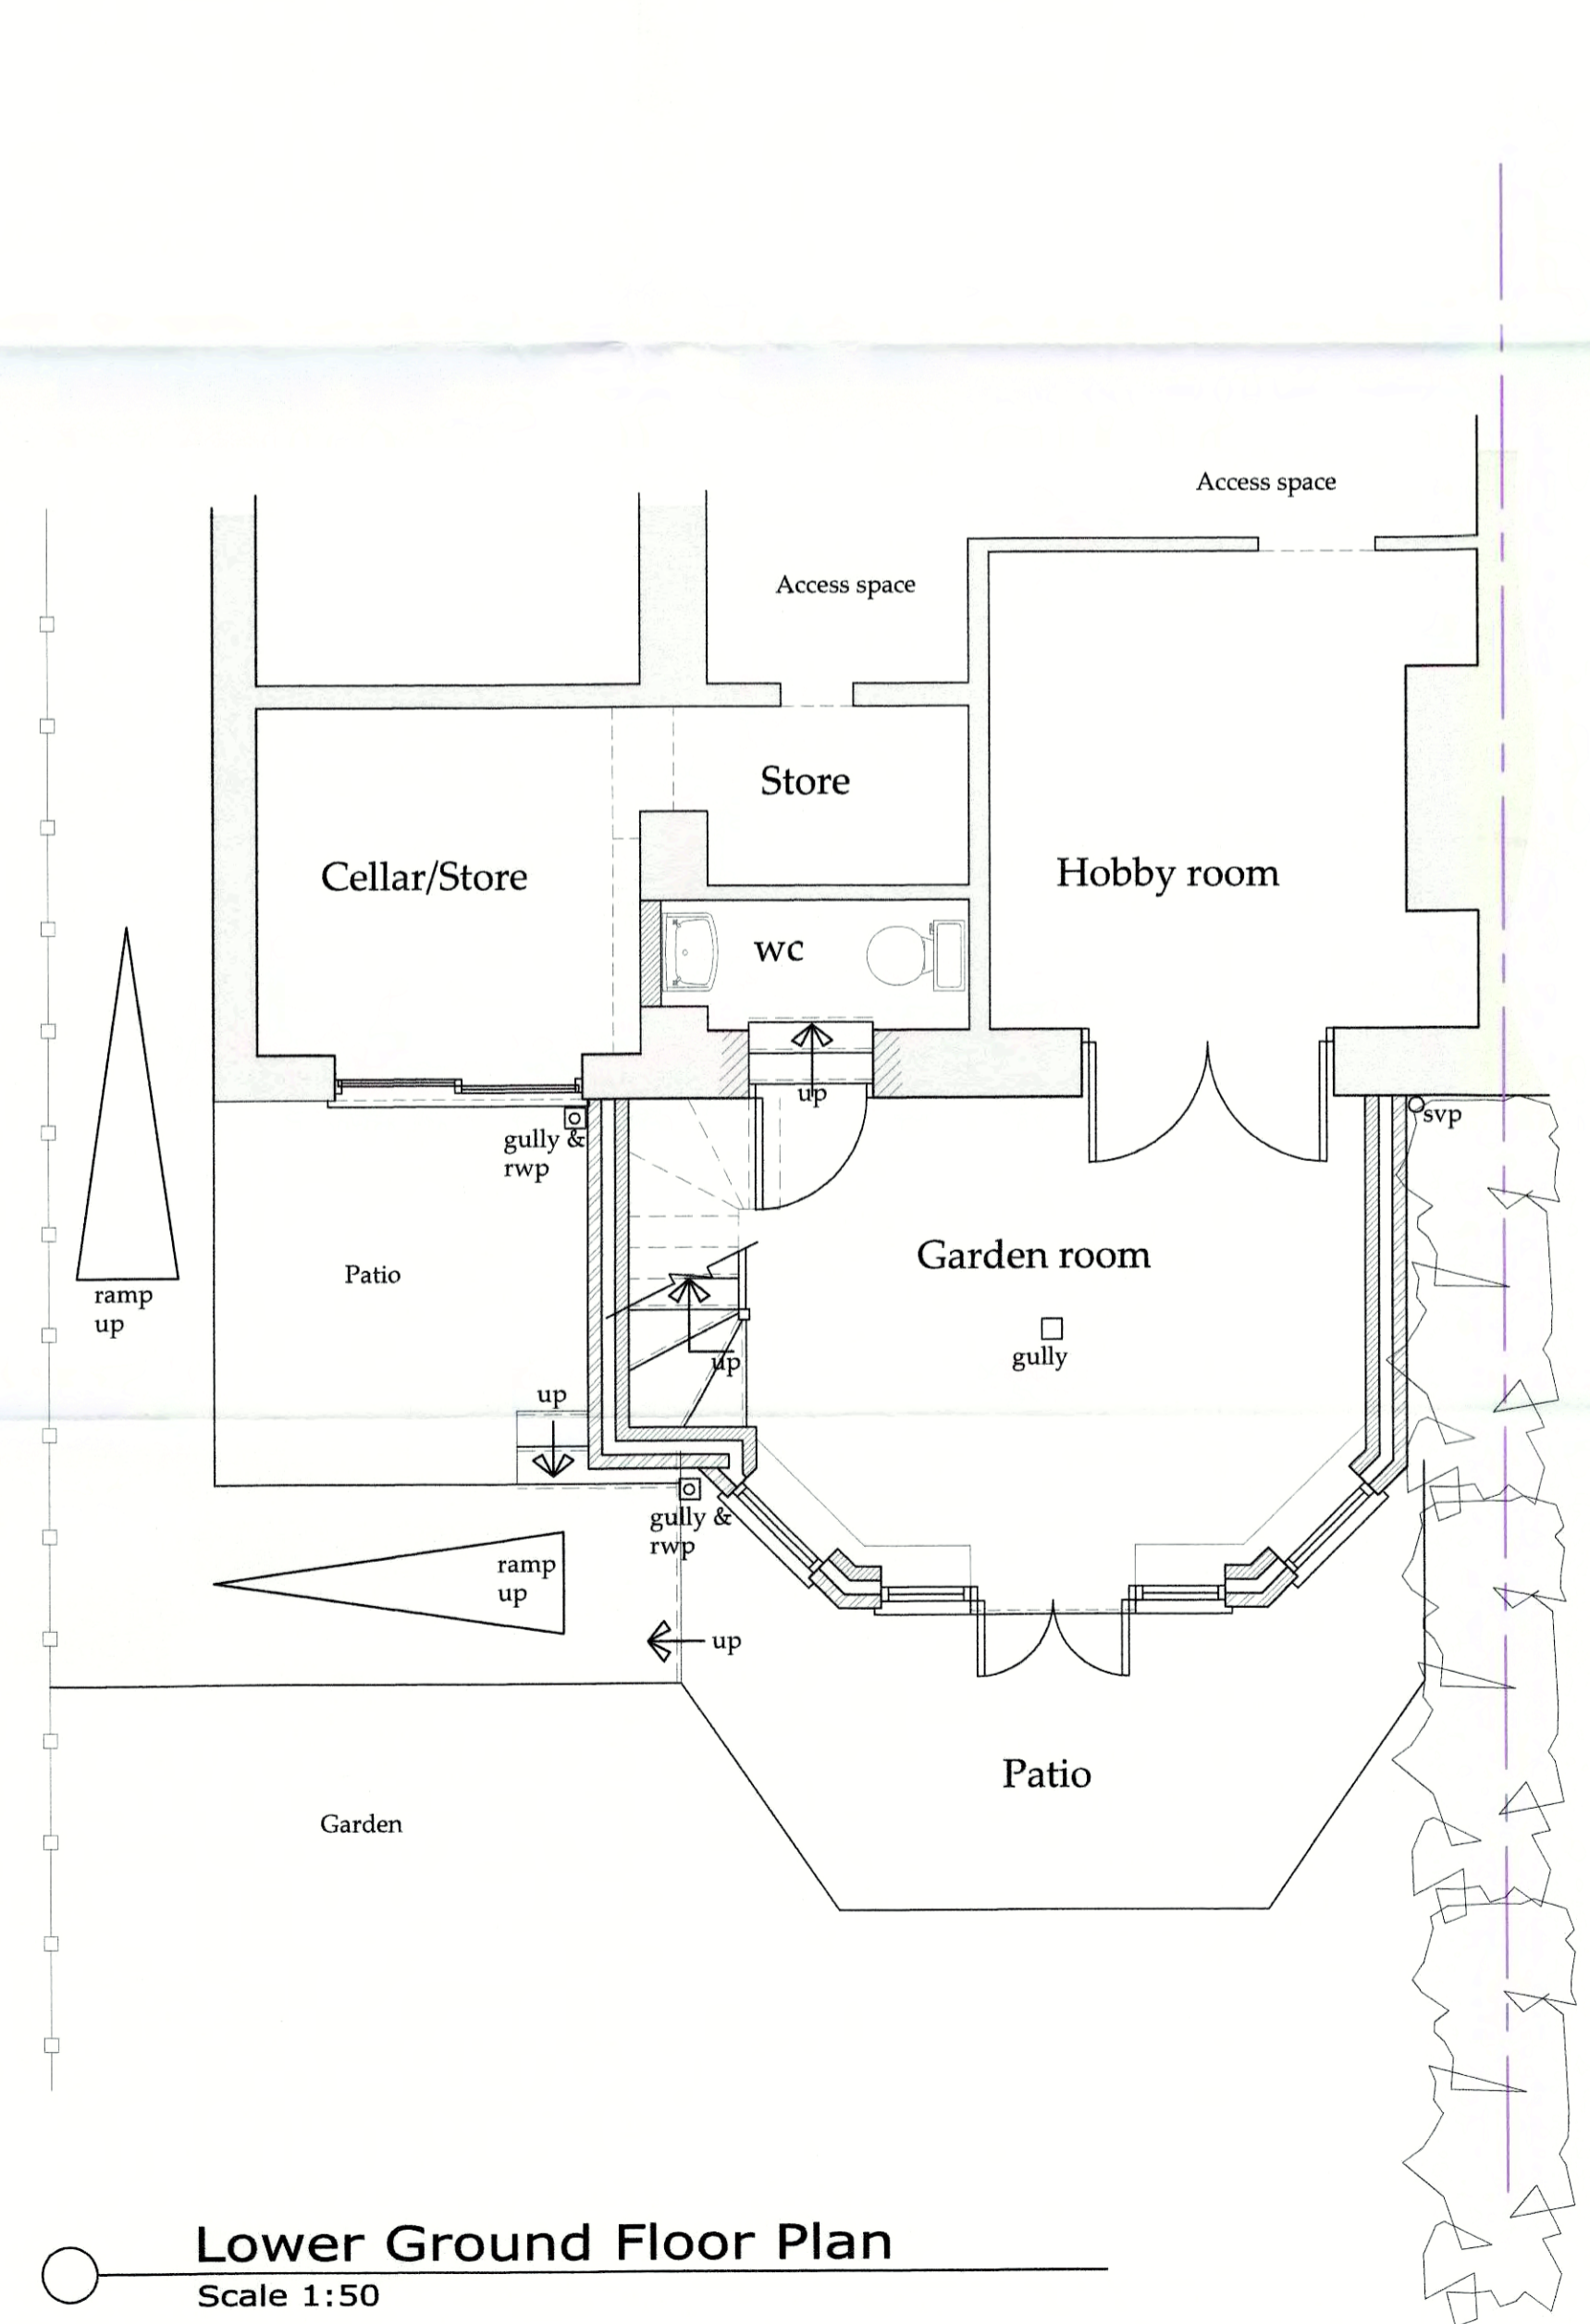

Lower Ground Floor Plan
 Scale 1:50

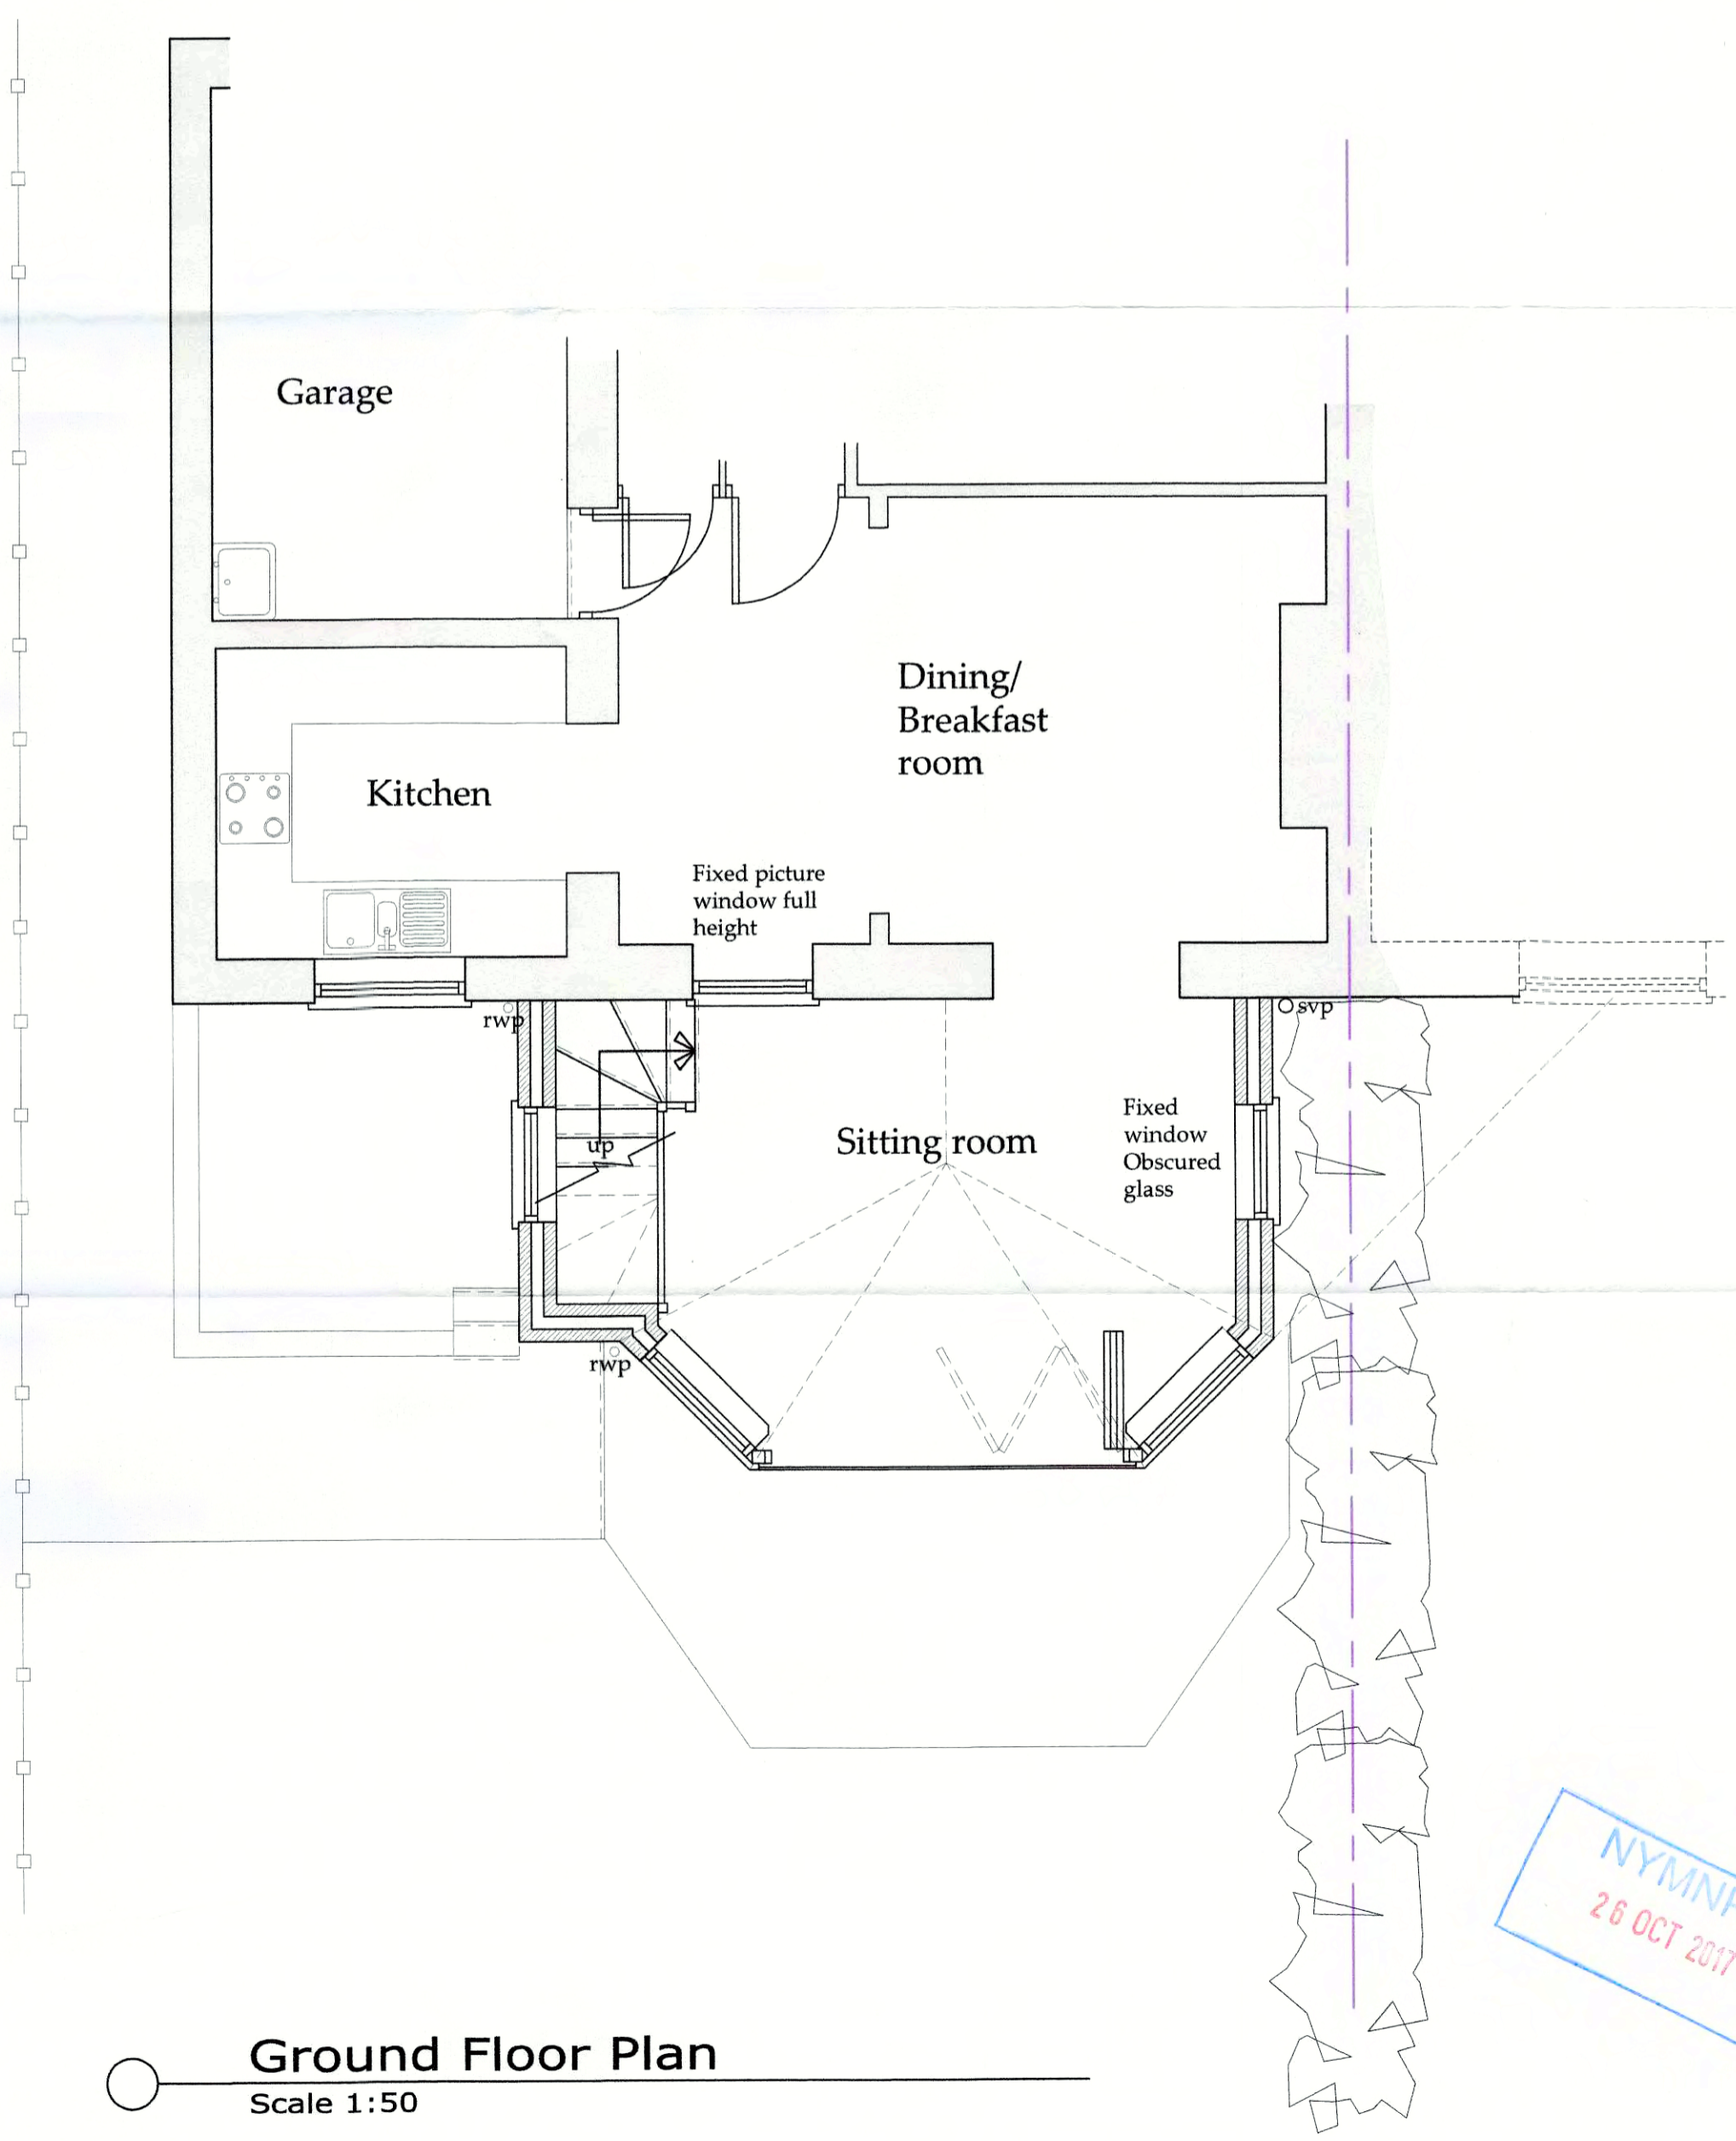

Ground Floor Plan
 Scale 1:50

D	25/10/17	nid	side window reduced obsc glazed
C	31/08/17	CE	Windows added to lower GF
B	30/08/17	CE	Amended to suit client comments
A	21/08/17	CE	Issued for approval
REV	DATE	BY	AMENDMENT

bhd
 partnership
 Architecture + Engineering
 Airy Hill Manor, Waterstead Lane,
 Whitby, N. Yorks. YO21 1QB.

CLIENT:	Mr & Mrs Fewless		
PROJECT:	46 Iburndale Lane Sleights		
DRAWING:	Proposed Plans and Elevations		
DRAWING STATUS:	Preliminary		
DRAWN:	C Eynon	CHECKED:	N I Duffield
SCALE @ SIZE:	1:100&1:50@ A1	DATE:	21/08/17
DRAWING NO:	D11211-05	REV:	D

NYMNP
 26 OCT 2017