


## Existing Site Plan

Scale 1:2500

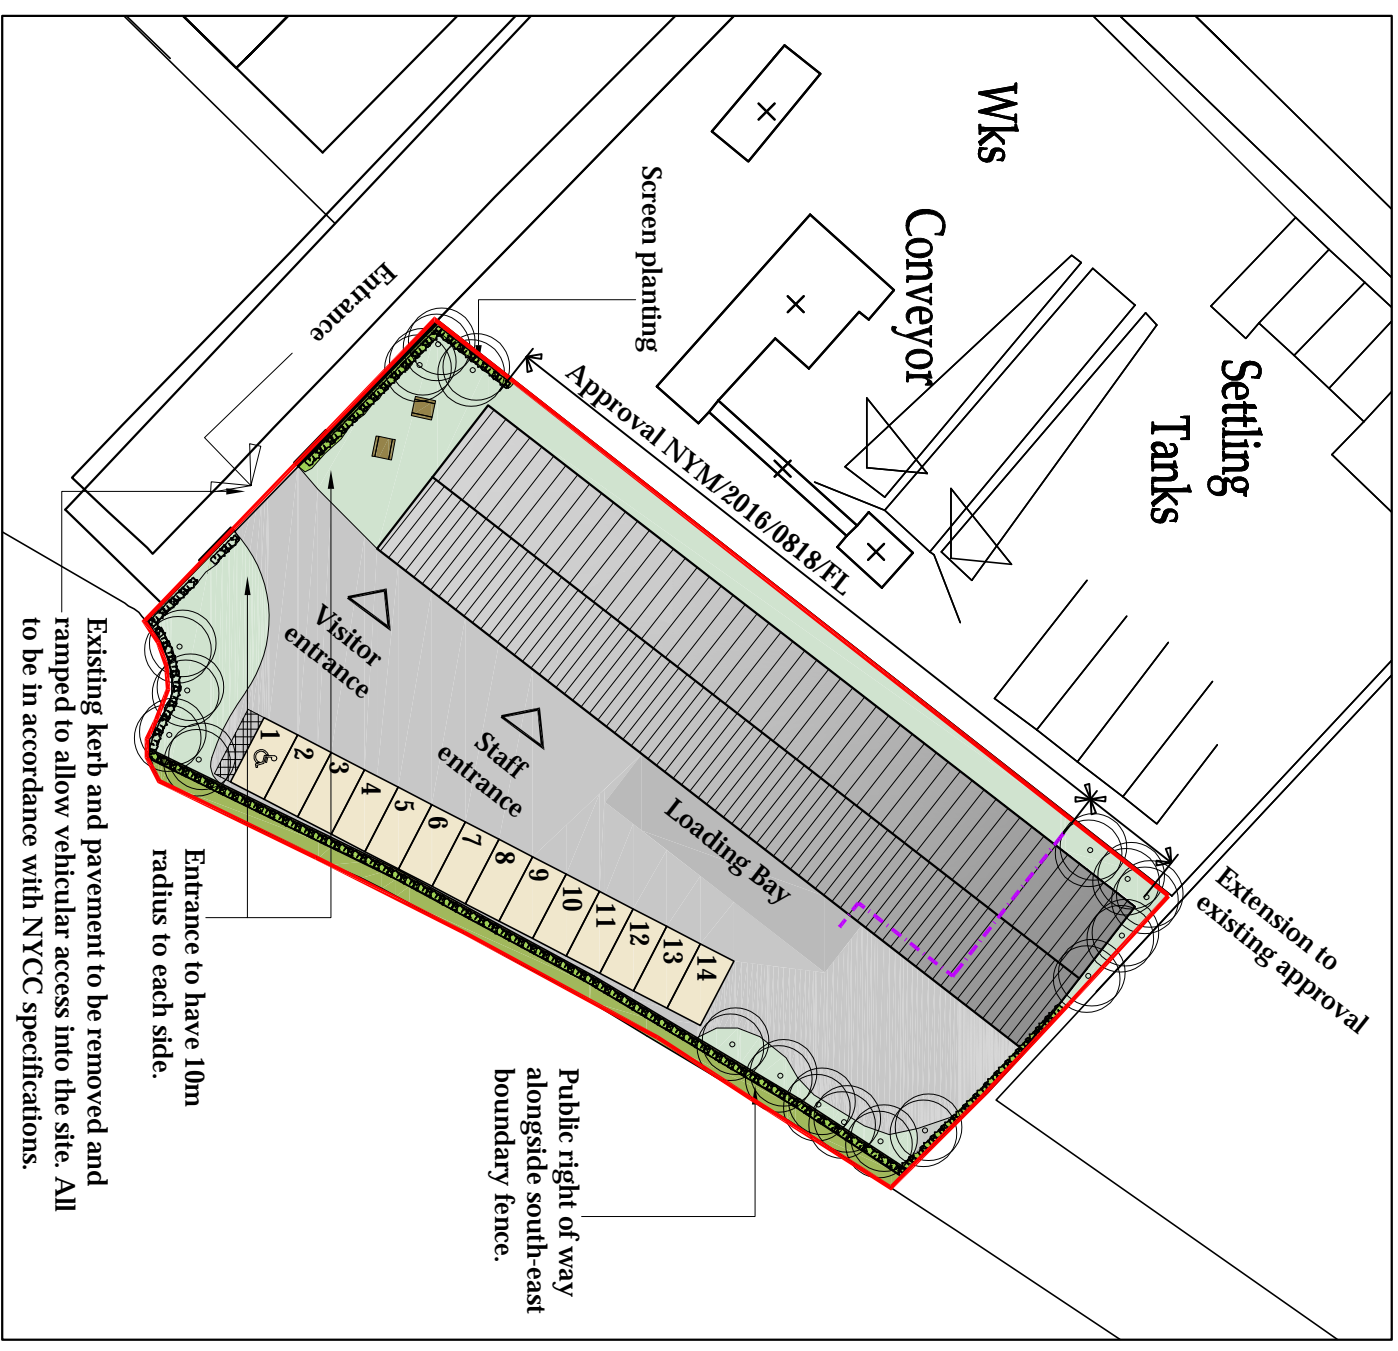

## Proposed Block Plan

Scale 1:500

Ordnance Survey Licence No. 100002562

**b h d partnership**

ADO NOT SCALE from this drawing. Only figured dimensions are to be taken from this drawing. The Contractor must verify all dimensions on site before commencing any work or stop drawings. The Contractor must report any discrepancies before commencing work. If this drawing exceeds the quantities taken in any way, the Technician is to be informed before work is initiated. Work within The Construction (Design and Management) Regulations 2015 is not to start until a Health & Safety Plan has been produced. This drawing is Copyright and must not be reproduced without consent of BHD Partnership Ltd

REV	DATE	BY	AMENDMENT	CHKD	APVD
C	29/08/17		Site plan amended		
B	03.02.17	CW	Red line amended to suit Solicitors in accord with Land Registry Plan	TRH	
A	21.11.16	CW	Issued for approval	TRH	

CLIENT:  
**Fusco's of Whitby**

PROJECT:  
**Proposed offices & business premises, Whitby Business Park**

DRAWING TITLE:  
**Existing Site Plan and Proposed Block Plan**

SCALE: A3  
DNI: C. Walker  
DATE: 21.11.16  
ISSUE: Planning

DRAWING NR:  
**D11039-00**

REV:  
**C**