


Do not scale from this drawing, only figured dimensions are to be taken from this drawing. All dimensions on site before commencing any work or shop drawings. The contractor must report any discrepancies before commencing work. If this drawing exceeds the quantities taken in any way, the contractor is to be informed before work is started. Work under the construction (design and management) contract shall be the responsibility of the contractor and has been produced. This drawing is copyright and must not be reproduced without consent of BHD Partnership Ltd.

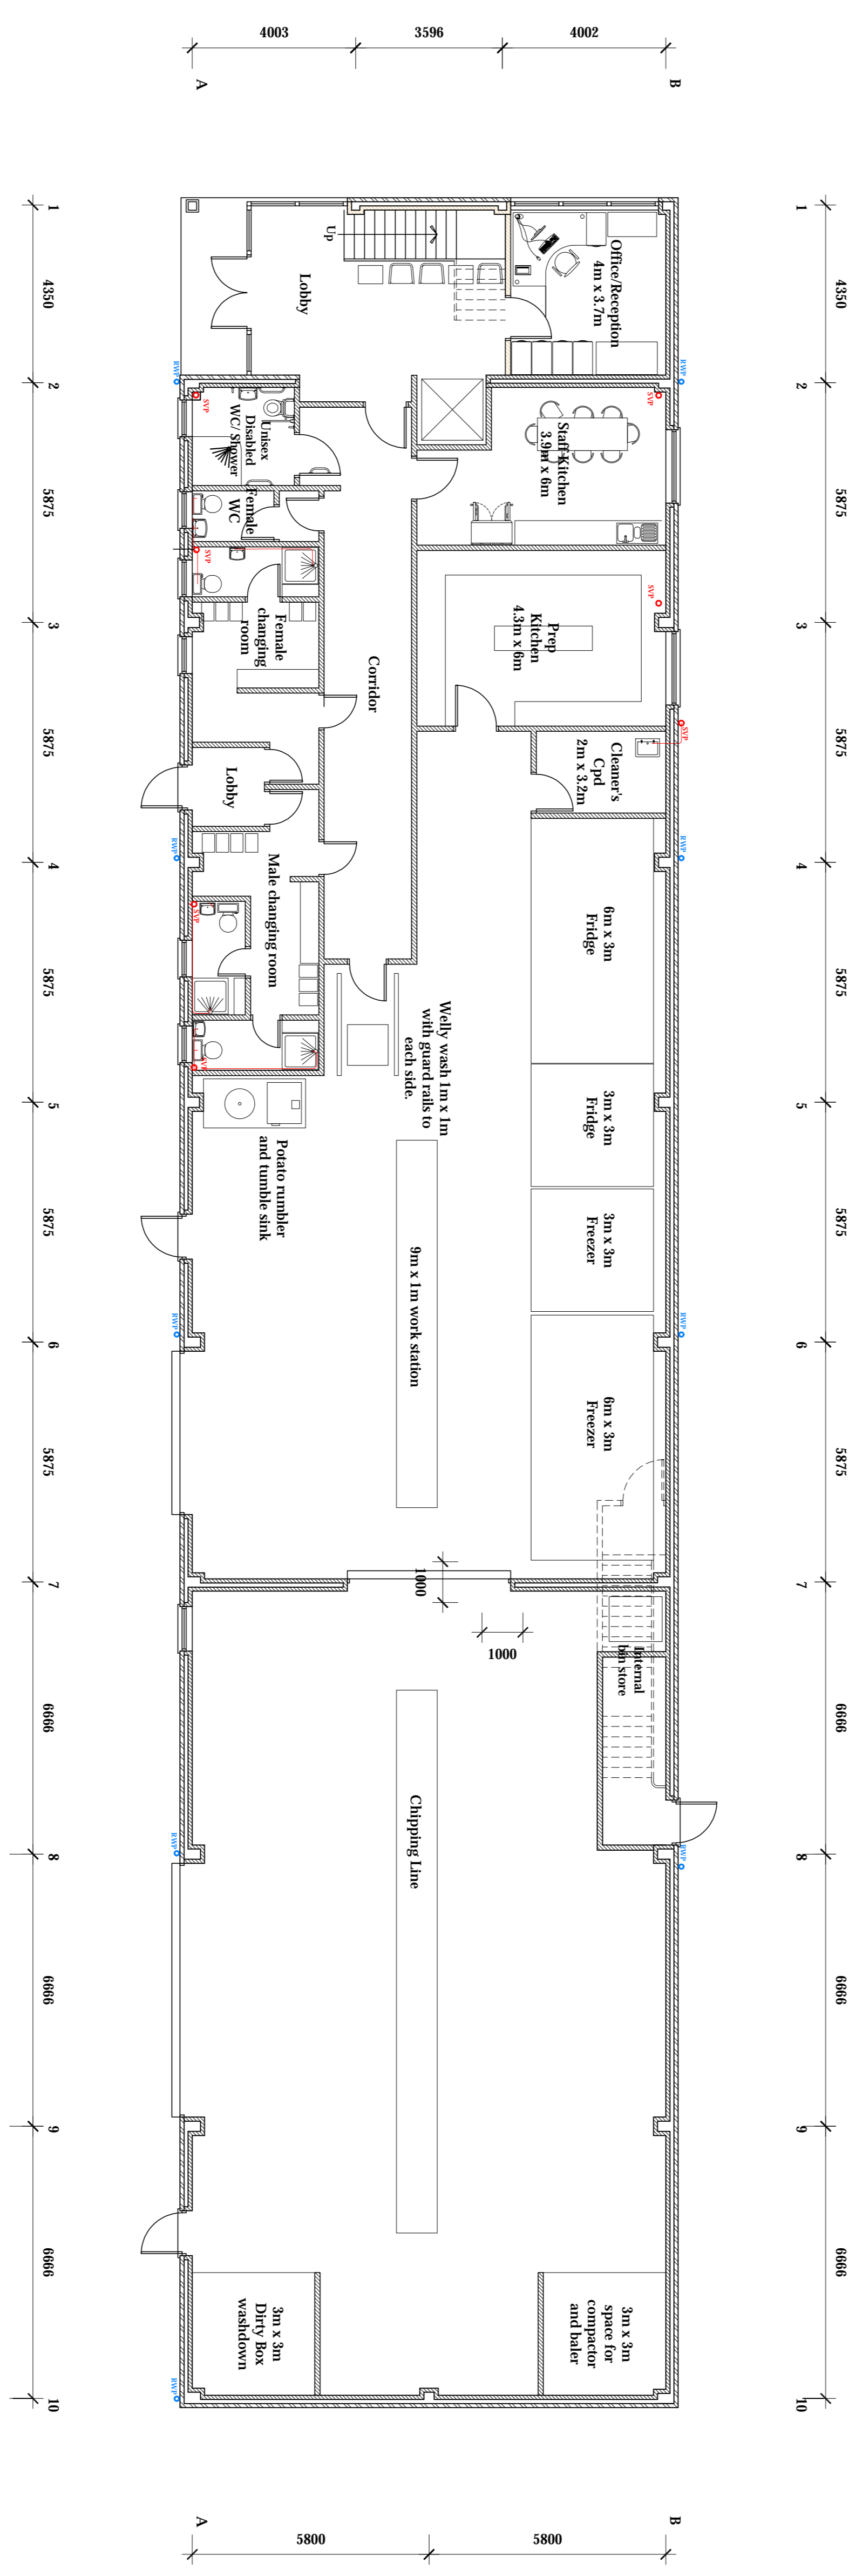

Ground Floor Plan
Scale 1:100

Provisional Only

REV	DATE	BY	AMOUNT
A	02/09/17	CE	Issued for approval



CLIENT: Fusco's of Whitby

PROJECT: Proposed offices and business premises, Fairfield Way, Whitby Business Park

Drawing: Proposed Ground Floor Plans

DRAWING STATUS	CONSTRUCTION
DRAWN:	DESIGNED:
G. Carr	T. Harrison

SCALE & SIZE: 1:100 @ A1

DATE: 18.08.17

DRAWING NO: D11039-19