




KEY  
 --- EXISTING DRAIN  
 --- NEW DRAIN  
 x x x x DRAIN TO BE REMOVED

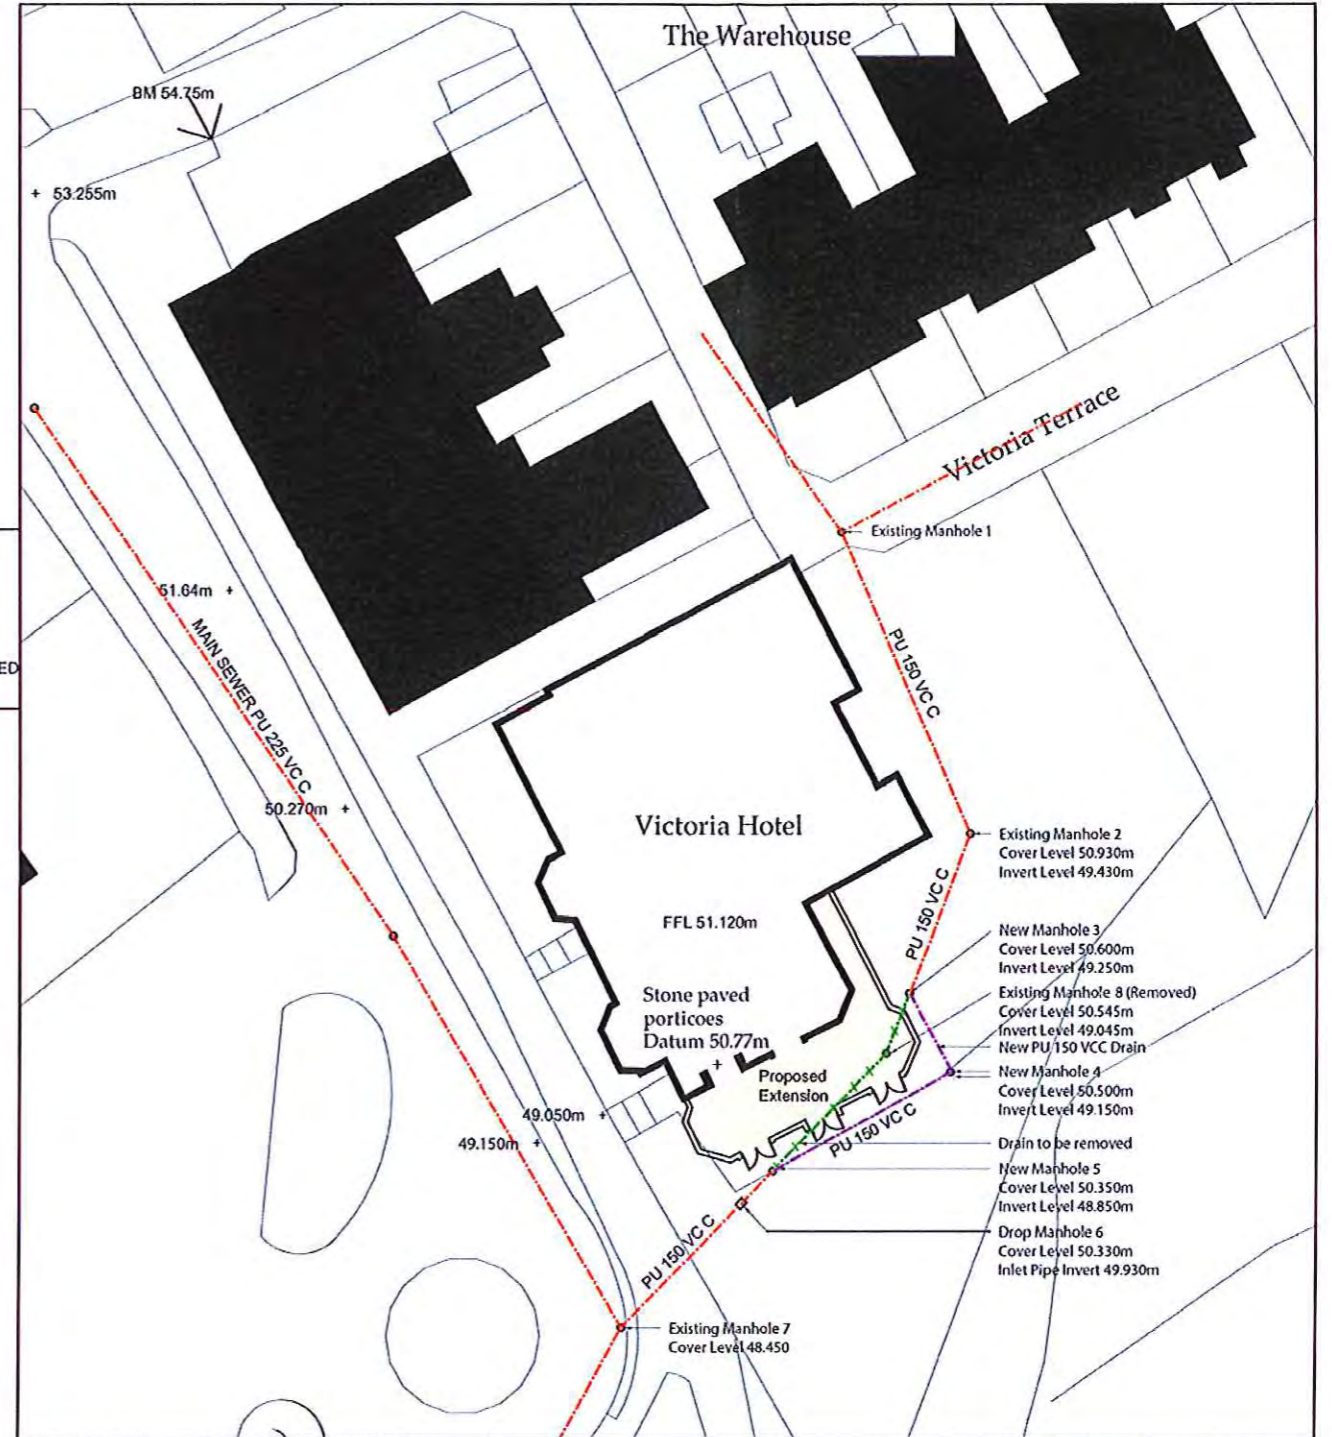

Site Plan  
 Scale 1:1250

Block Plan  
 Scale 1:500

NYMMP  
 19 OCT 2017

Ordnance Survey Licence No. 100002562

**b h d partnership**  
 Airy Hill Manor, Whitby, North Yorkshire, UK, YO21 1QB.

●DO NOT SCALE from this drawing. Only figured dimensions are to be taken from this drawing.  
 ●The Contractor must verify all dimensions on site before commencing any work or shop drawings.  
 The Contractor must report any discrepancies before commencing work. If this drawing exceeds the quantities taken in any way, the Technician is to be informed before work is initiated.  
 Work within The Construction (Design and Management) Regulations 2015 is not to start until a Health & Safety Plan has been produced. This drawing is Copyright and must not be reproduced without consent of BHD Partnership Ltd

REV	DATE	BY	AMENDMENT	CHKD	APVD

CLIENT:  
 Mr A Fiddler

PROJECT:  
 The Victoria Hotel  
 Robin Hood's Bay

A3 DRN: GC DATE: 20/09/17  
 SCALE: As shown ISSUE: Preliminary


DRAWING TITLE:

Proposed  
 Location & Block Plans  
 Drainage Diversion


DRAWING NR:  
 D11247-02

REV:

Do not scale from this drawing, only figured dimensions are to be taken from this drawing.  
 The contractor must verify all dimensions on site before commencing any work or shop drawings.  
 The contractor must report any discrepancies before commencing work. If this drawing exceeds the quantities taken in any way, the technician is to be informed before work is initiated.  
 Work within the construction (design and management) regulations 2015 is not to start until a health & safety plan has been produced. This drawing is copyright and must not be reproduced without consent of BHD Partnership Ltd.  
 CDH Regulations  
 Contractor must not start without 'Pre Construction Information' from Principle Designer. If unsure contact BHD.  
 Contractor must agree the 'Principle Contractor' roll with the client prior to commencement of the works.  
 Ensure if required under CDM2015 regulations that the project is notified to the HSE.

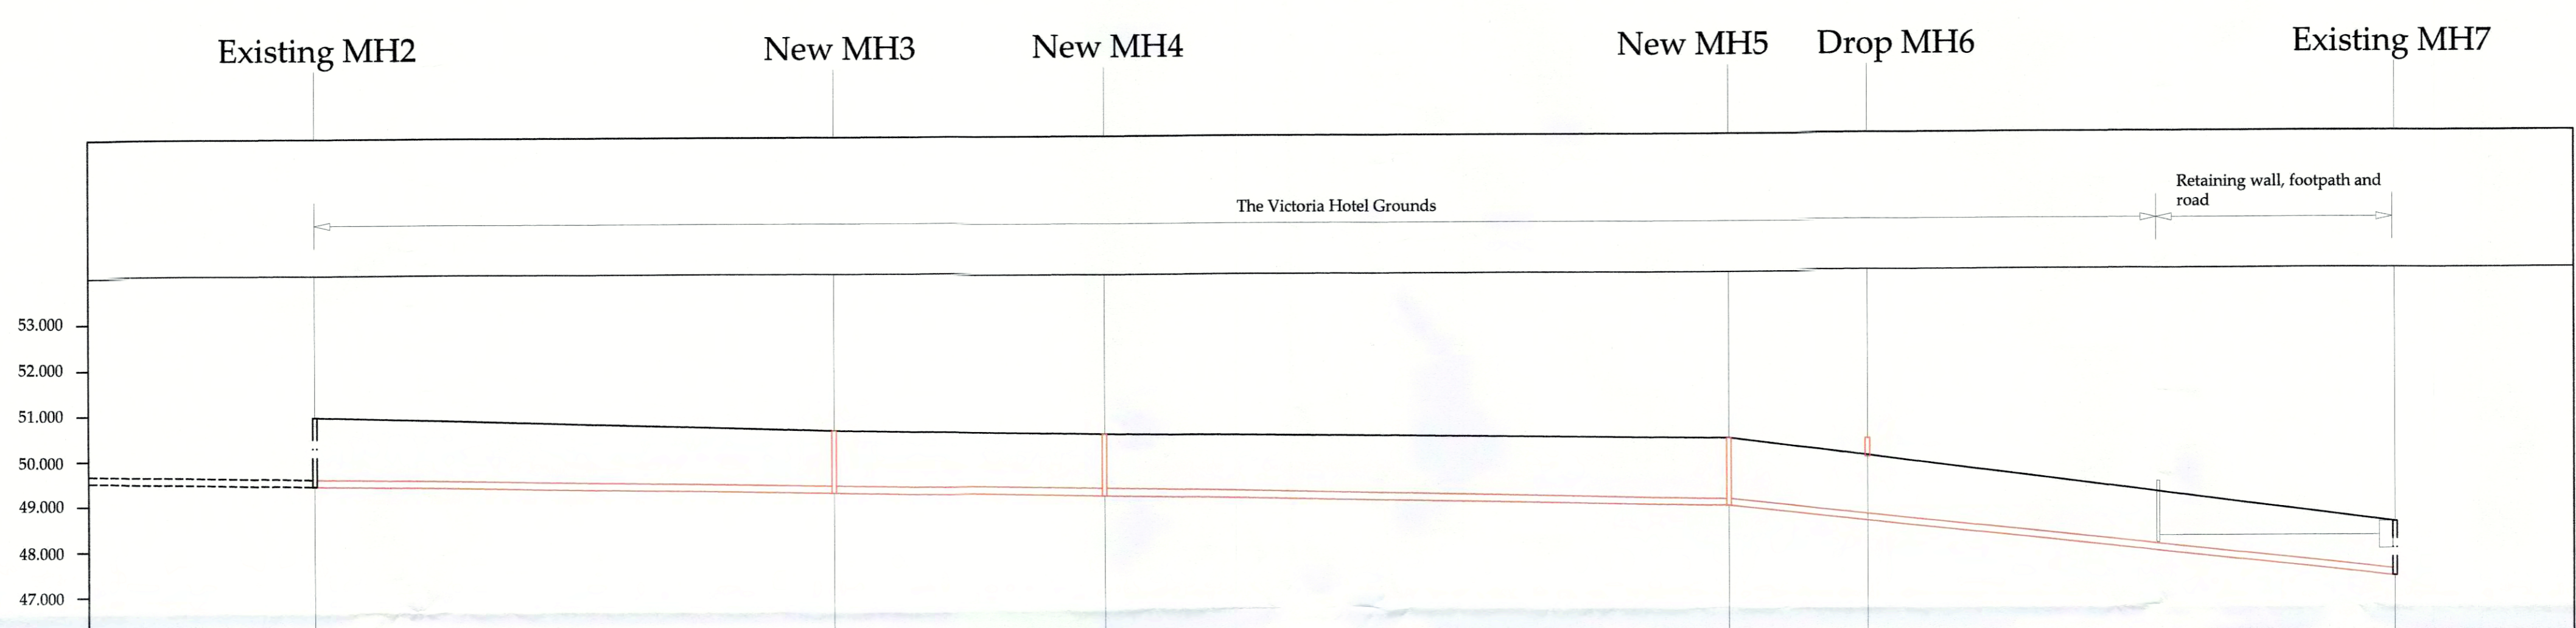

	0.000	5.000	10.000	15.000	20.000	25.000	30.000	35.000	40.000	45.000	
PIPE	PU 150 VC C										
BEDDING	150 THICK A10 SINGLE SIZE CLASS S										
BACKFILL	TYPE 1 GRANULAR										
GRADIENT	1:65			1:50				TBC			
GROUND LEVEL	50.530		50.600	50.500			50.350	50.330		48.450	
EXISTING INVERT LEVEL	49.430							49.330		TBC	
NEW INVERT LEVEL			49.250	49.150			48.850				

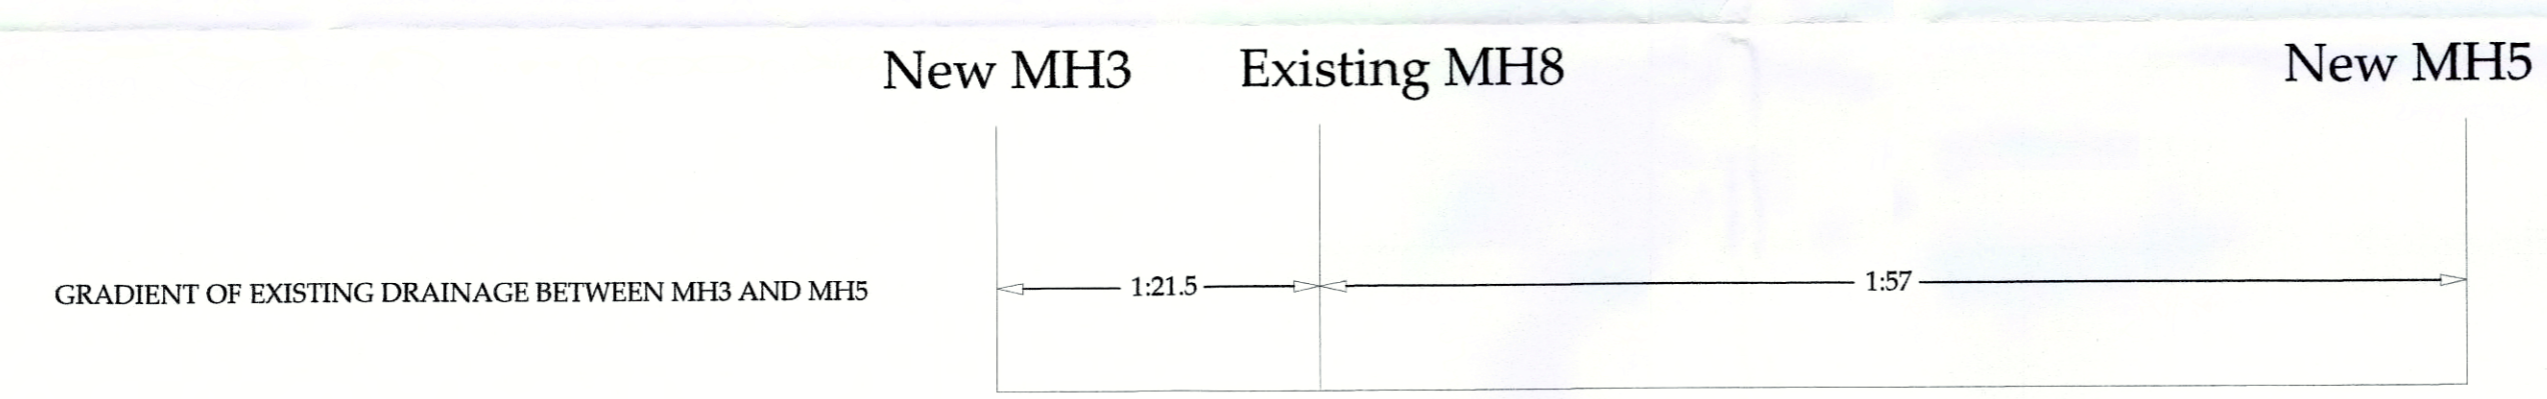

REV	DATE	BY	AMENDMENT
C	13.10.17	R B	Minor amendments
B	12.10.17	R B	Addition of existing drain gradient
A	29.09.17	R B	Issued for approval

**bhd**  
 partnership  
 Architecture + Engineering

Airy Hill Manor, Waterstead Lane,  
 Whitby, N. Yorks. YO21 1QB.

CLIENT: Mr A Fiddler

PROJECT: The Victoria Hotel  
 Robin Hoods Bay

Drawing: Longitudinal Section  
 of Proposed  
 Drainage Route

DRAWING STATUS:

DRAWN: R Braithwaite	CHECKED: T H
SCALE @ SIZE: 1:100 @ A1	DATE: 29/09/17
DRAWING No: D11247-03	REV: C

19 OCT 2017