




**Site Plan**  
Scale 1:1250

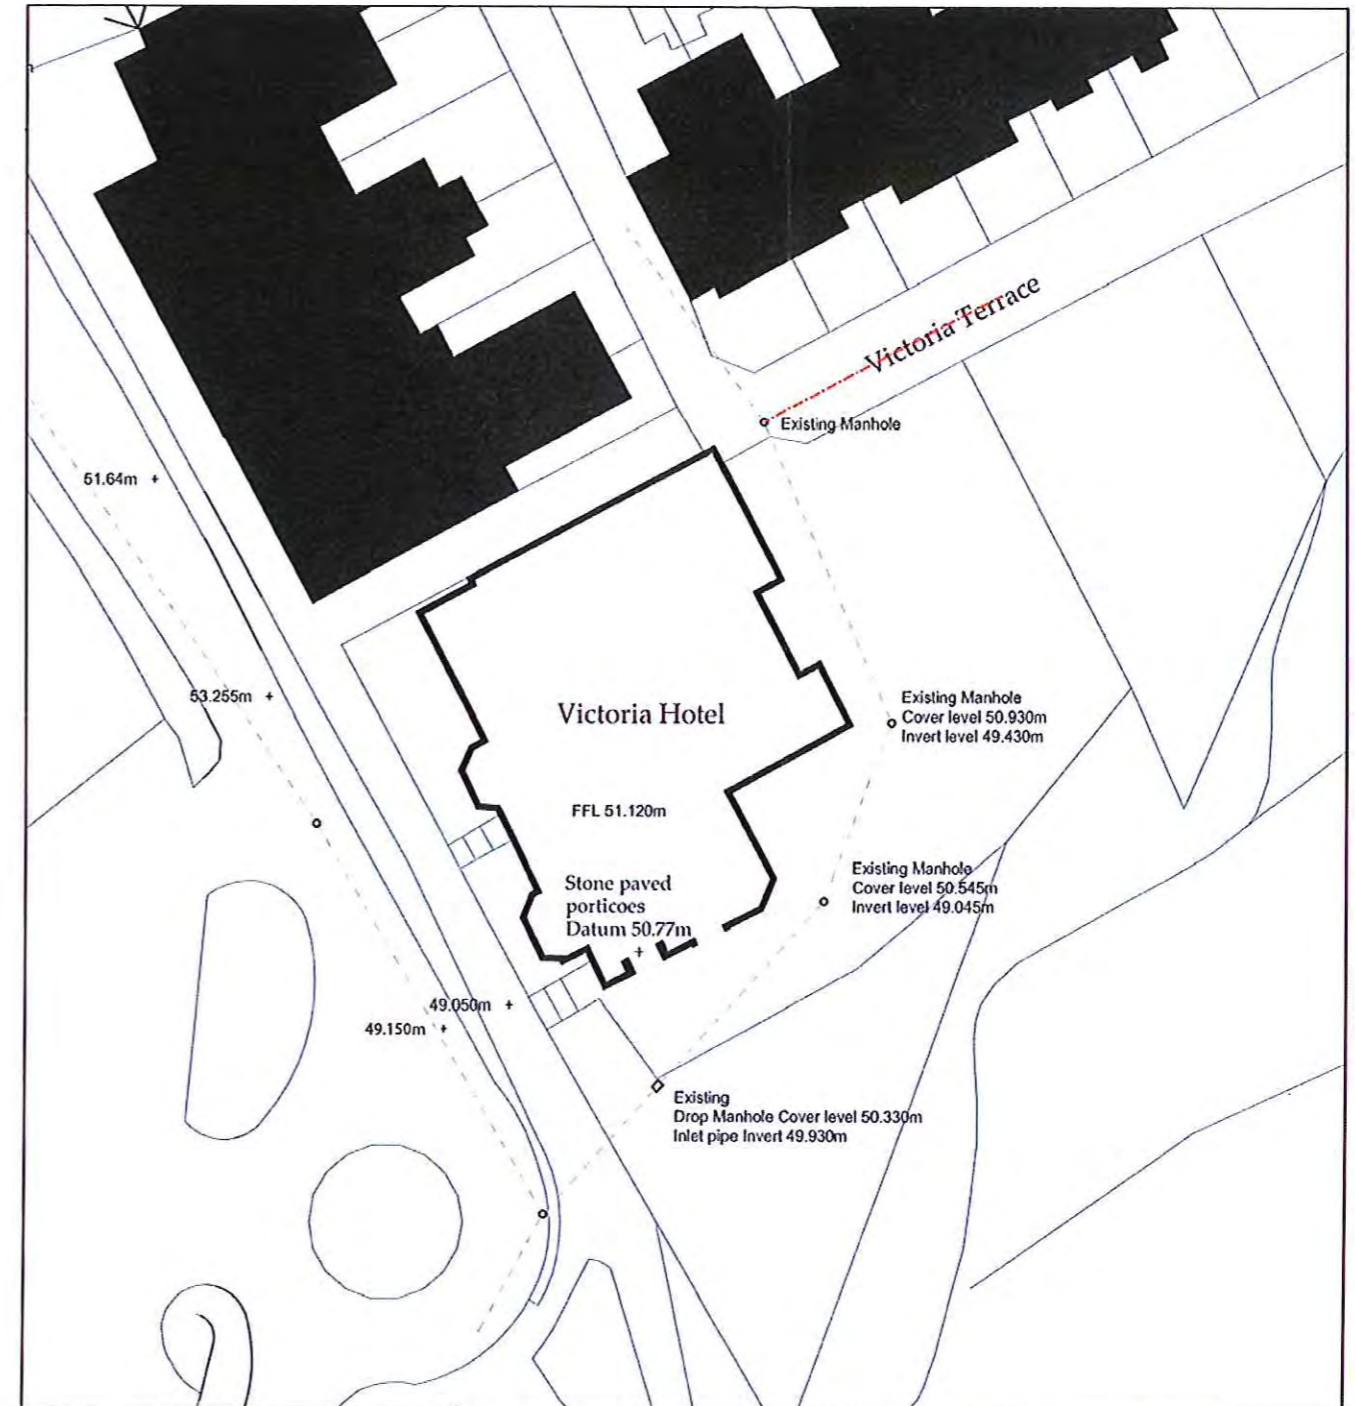

**Block Plan**  
Scale 1:500

NYMNP  
19 OCT 2017

Ordnance Survey Licence No. 100002562

**b h d partnership**

Airy Hill Manor, Whitby, North Yorkshire, UK, YO21 1QB.

DO NOT SCALE from this drawing. Only figured dimensions are to be taken from this drawing.  
The Contractor must verify all dimensions on site before commencing any work or shop drawings.  
The Contractor must report any discrepancies before commencing work. If this drawing exceeds the quantities taken in any way, the Technician is to be informed before work is initiated.  
Work within The Construction (Design and Management) Regulations 2015 is not to start until a Health & Safety Plan has been produced. This drawing is Copyright and must not be reproduced without consent of BHD Partnership Ltd

REV	DATE	BY	AMENDMENT	CHKD	APVD
B	20/09/17	GC	Levels and Drainage added		
A	22/08/17	CE	Issued for approval		

CLIENT:  
Mr A Fiddler

PROJECT:  
The Victoria Hotel  
Robin Hoods Bay

A3 DRN: C Eynon DATE: 22/08/17  
SCALE: As shown ISSUE: Preliminary

DRAWING TITLE:  
Location and  
Block Plans

DRAWING NR:  
D11247-01

REV:  
B