




Do not scale from this drawing, only figured dimensions are to be taken from this drawing.
 The contractor must verify all dimensions on site before commencing any work or shop drawings.
 The contractor must report any discrepancies before commencing work. If this drawing exceeds the quantities taken in any way, the technician is to be informed before work is initiated.
 Work within the construction (design and management) regulations 2015 is not to start until a health & safety plan has been produced. This drawing is copyright and must not be reproduced without consent of BHD Partnership Ltd.

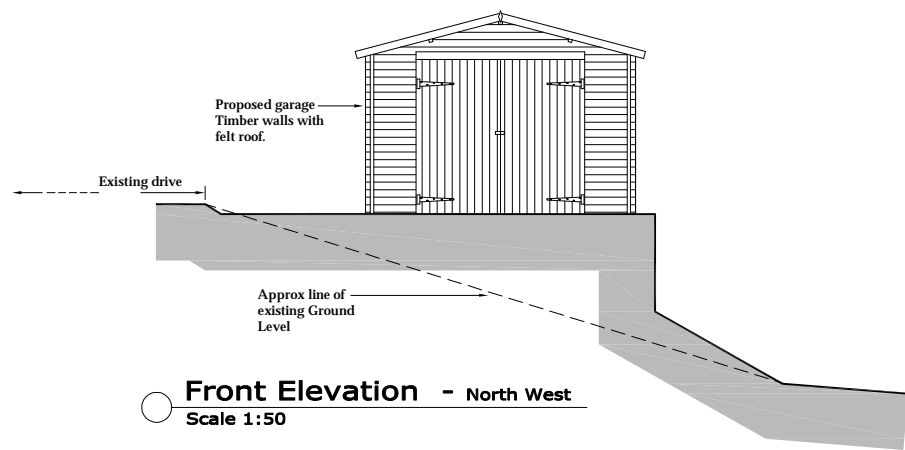

Front Elevation - North West
 Scale 1:50

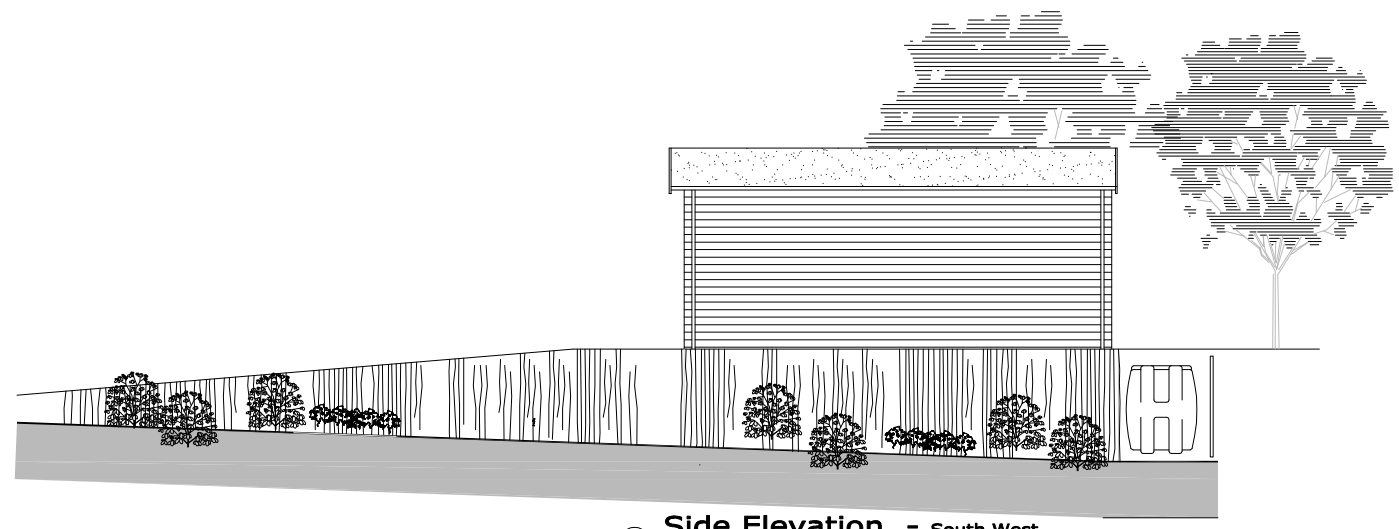



Side Elevation - South West
 Scale 1:50

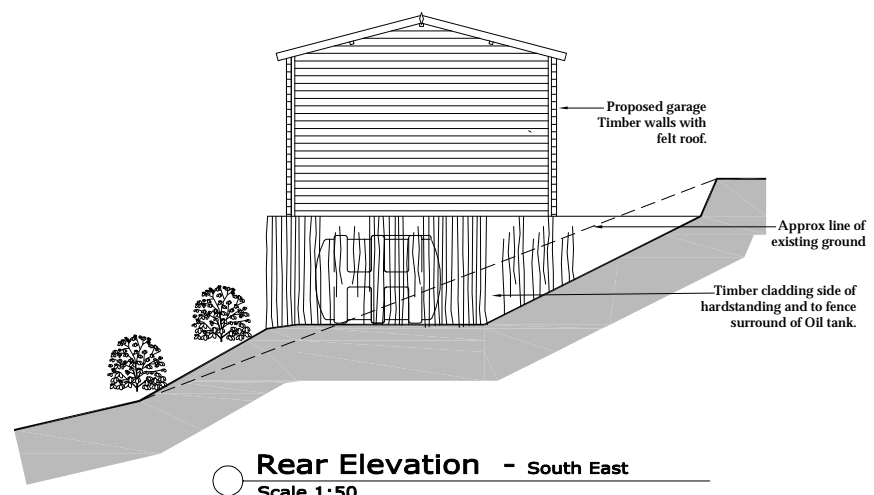

Rear Elevation - South East
 Scale 1:50



Side Elevation - North East
 Scale 1:50

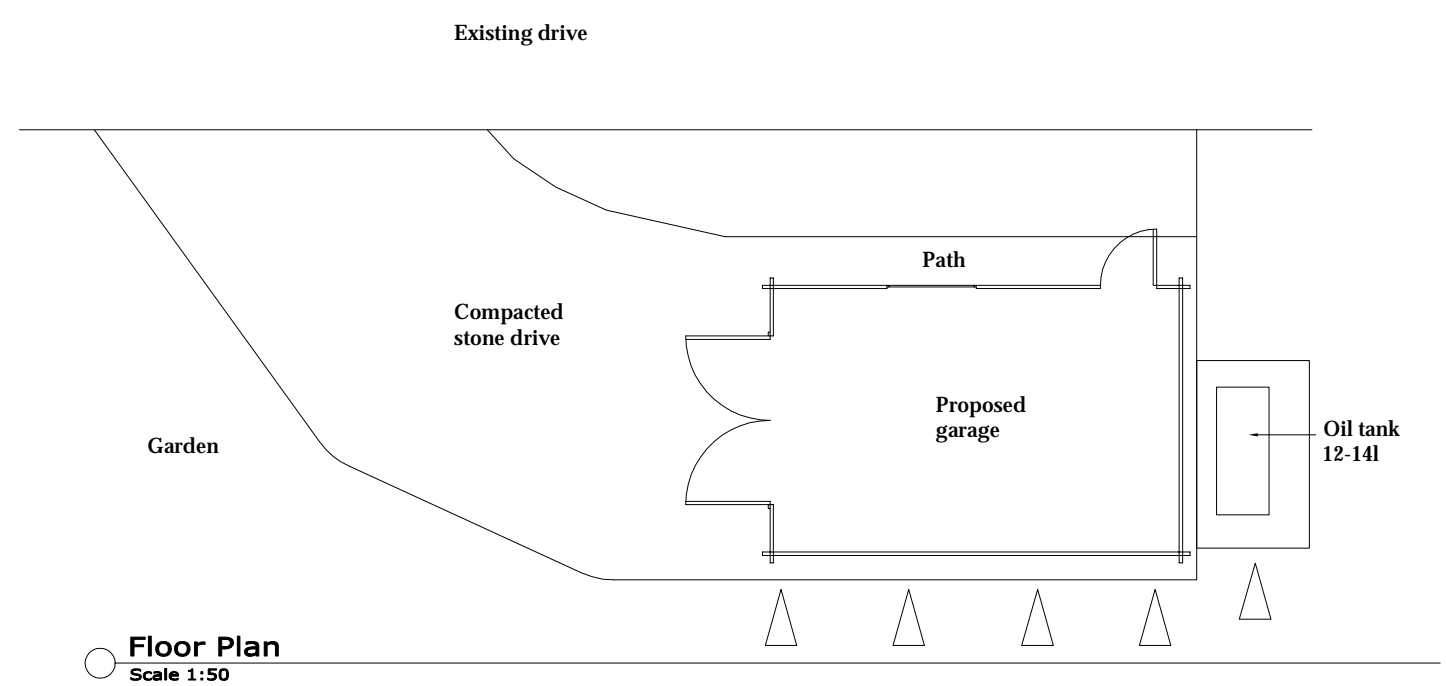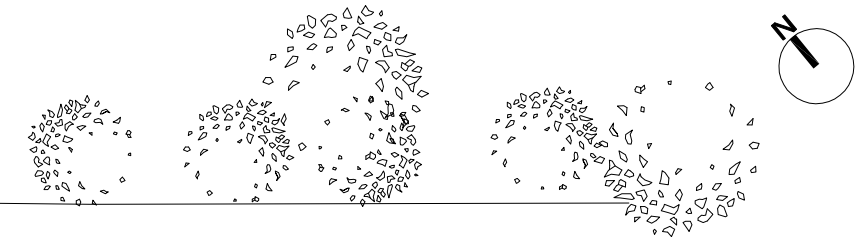

Floor Plan
 Scale 1:50

AMENDED
 Groundworks shown

NYMNPA
 15/01/2018

Drawing for planning and client consideration only.

REV	DATE	BY	AMENDMENT
B	12/01/18	nid	Added detail
A	27/10/17	CE	Issued for approval



CLIENT: Mr & Mrs Kemp
 PROJECT: Proposed garage and oil tank 1 Station Cottage Egton Bridge

Drawing: Proposed plan and Elevation

DRAWING STATUS: Preliminary

DRAWN: C Eynon
 CHECKED:

SCALE @ SIZE: 1:50 @ A1
 DATE: 27/10/17

DRAWING No: D11236-05
 REV: B