

Note: Drawings show general configuration for planning purposes and are not construction drawings.



South Elevation

Scale 1:100




East Elevation

Scale 1:100



North Elevation

Scale 1:100

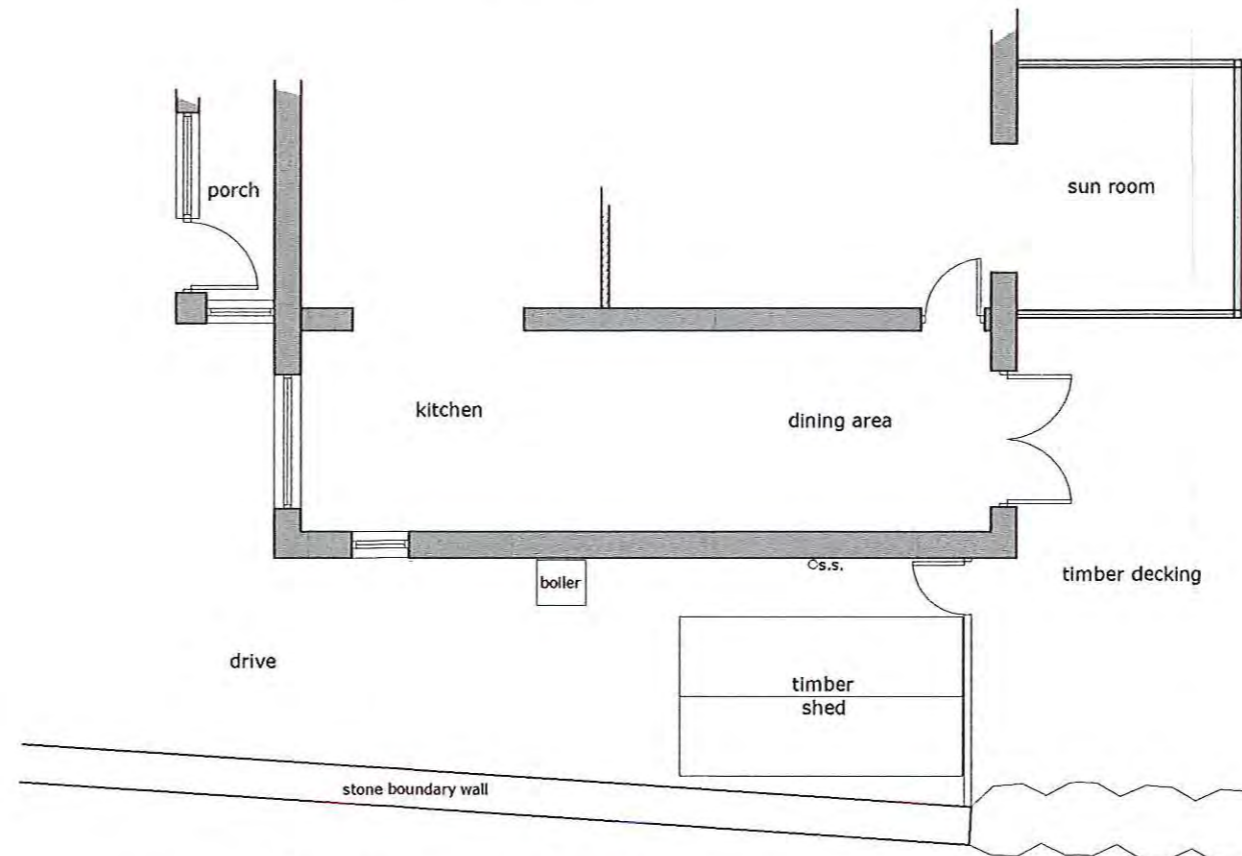

Ground Floor Layout

Scale 1:100

Bell Snoxell Building Consultants Ltd

Bell Snoxell Building Consultants Ltd
Mortar Pit Farm
Sneatonthorpe
Whitby
North Yorkshire
YO22 5JG

NYMANPA
30 OCT 2017

Project: Proposed Store
Bay View, Newholm, Whitby,
N. Yorkshire, YO21 3QX

Client: Mr & Mrs Brown

Drawing: Existing Elevations and Ground
Floor Layout

Date: 27.09.17 Scale@A3: 1:100

Drawn By: LJS Check By: n/a Approved By: Cl

Drawing Status: **PLANNING**

Job. no.	Dwg. no.	Rev.
1552	02	-

Note: Drawings show general configuration for planning purposes and are not construction drawings.



South Elevation

Scale 1:100




East Elevation

Scale 1:100



North Elevation

Scale 1:100

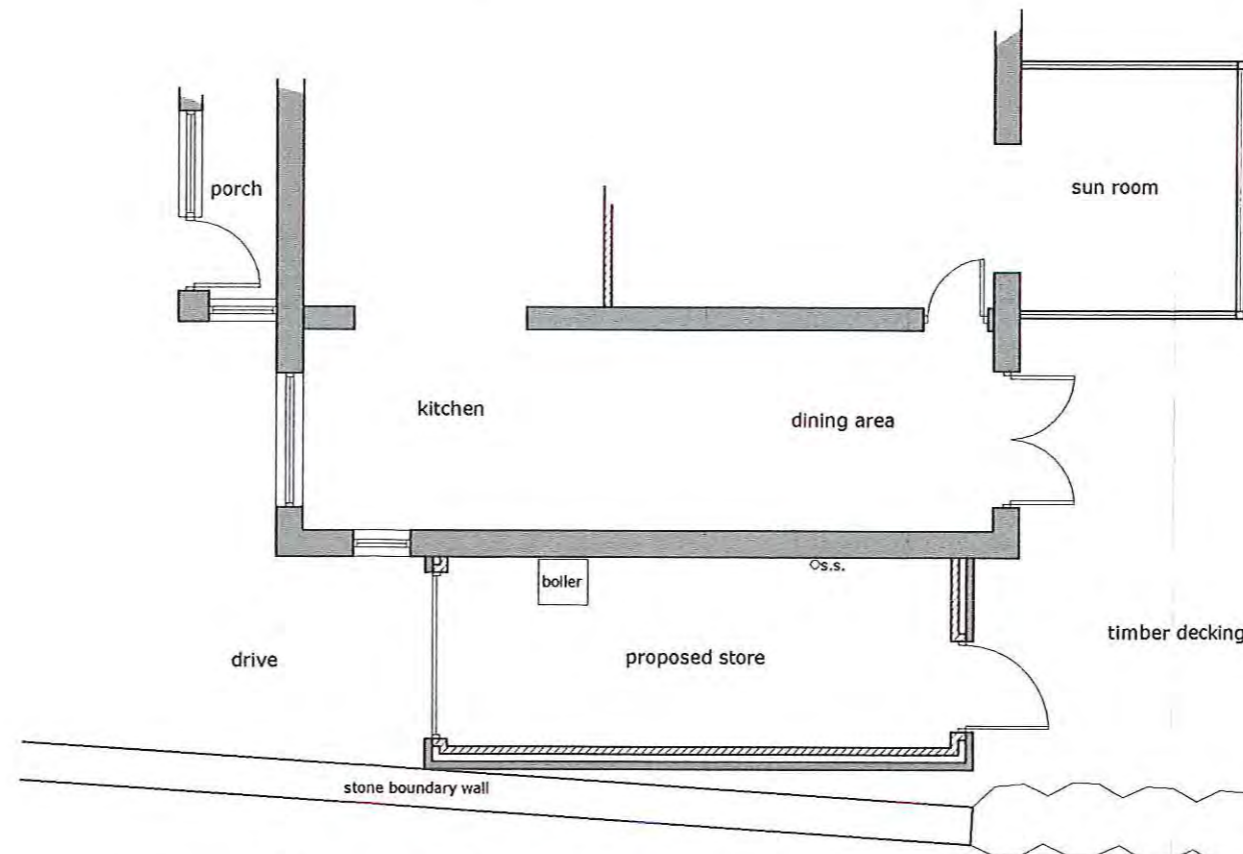

Ground Floor Layout

Scale 1:100

Bell Snoxell Building Consultants Ltd

Bell Snoxell Building Consultants Ltd
Mortar Pit Farm
Sneatonthorpe
Whitby
North Yorkshire
YO22 5JG

NYMMP/2
30 OCT 2017

Project: Proposed Store
Bay View, Newholm, Whitby,
N. Yorkshire, YO21 3QX

Client: Mr & Mrs Brown

Drawing: Proposed Elevations and Ground
Floor Layout

Date: 27.09.17 Scale@A3: 1:100

Drawn By: LJS Check By: n/a Approved By: Cl

Drawing Status: **PLANNING**

Job. no.	Dwg. no.	Rev.
1552	03	-