
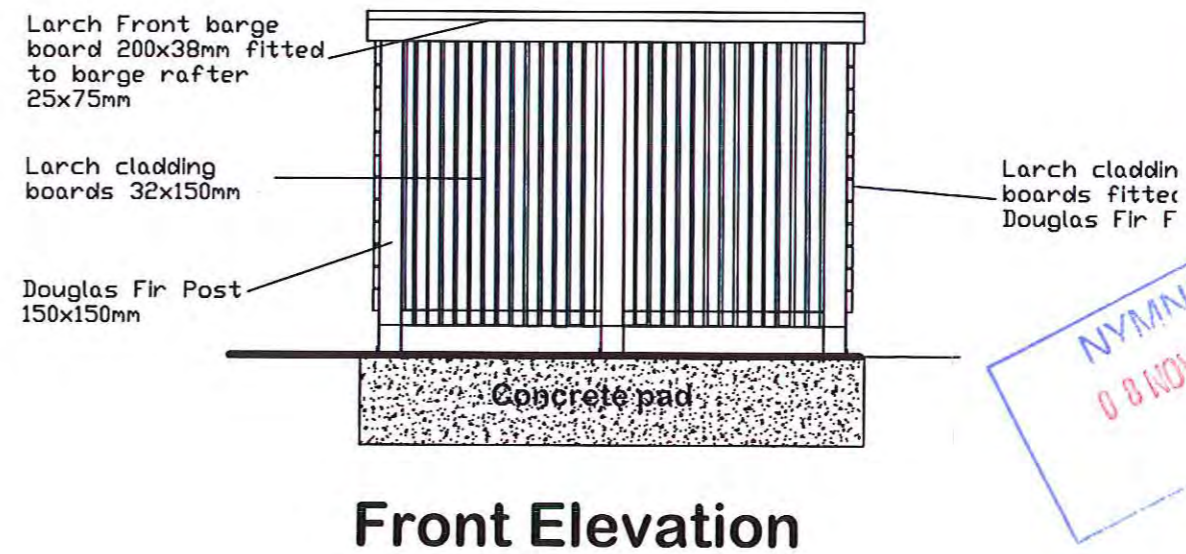
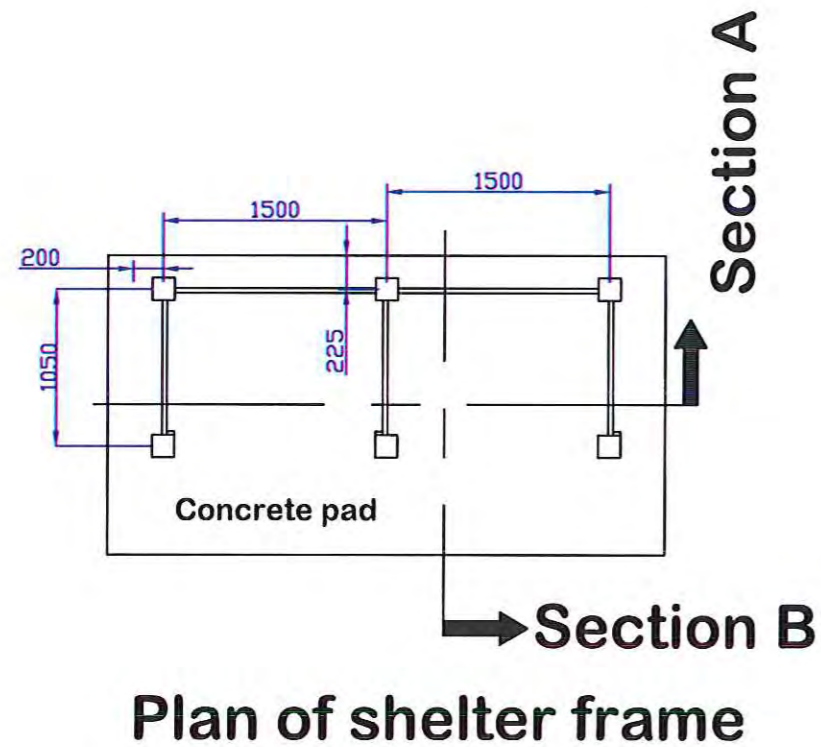


### Plan - location of meters

see manufacturers installation information

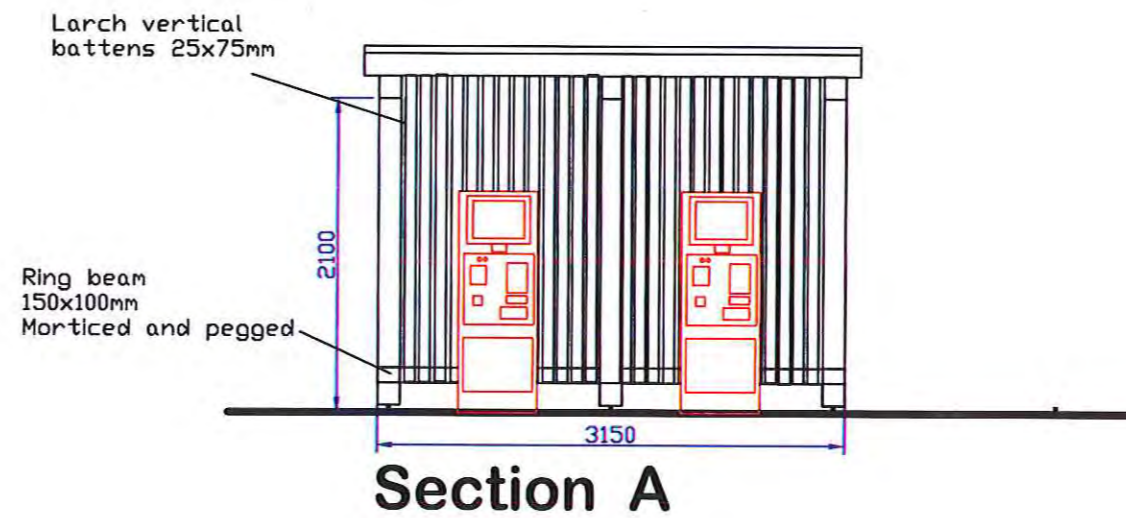



 
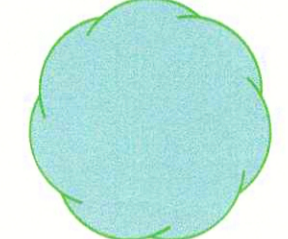



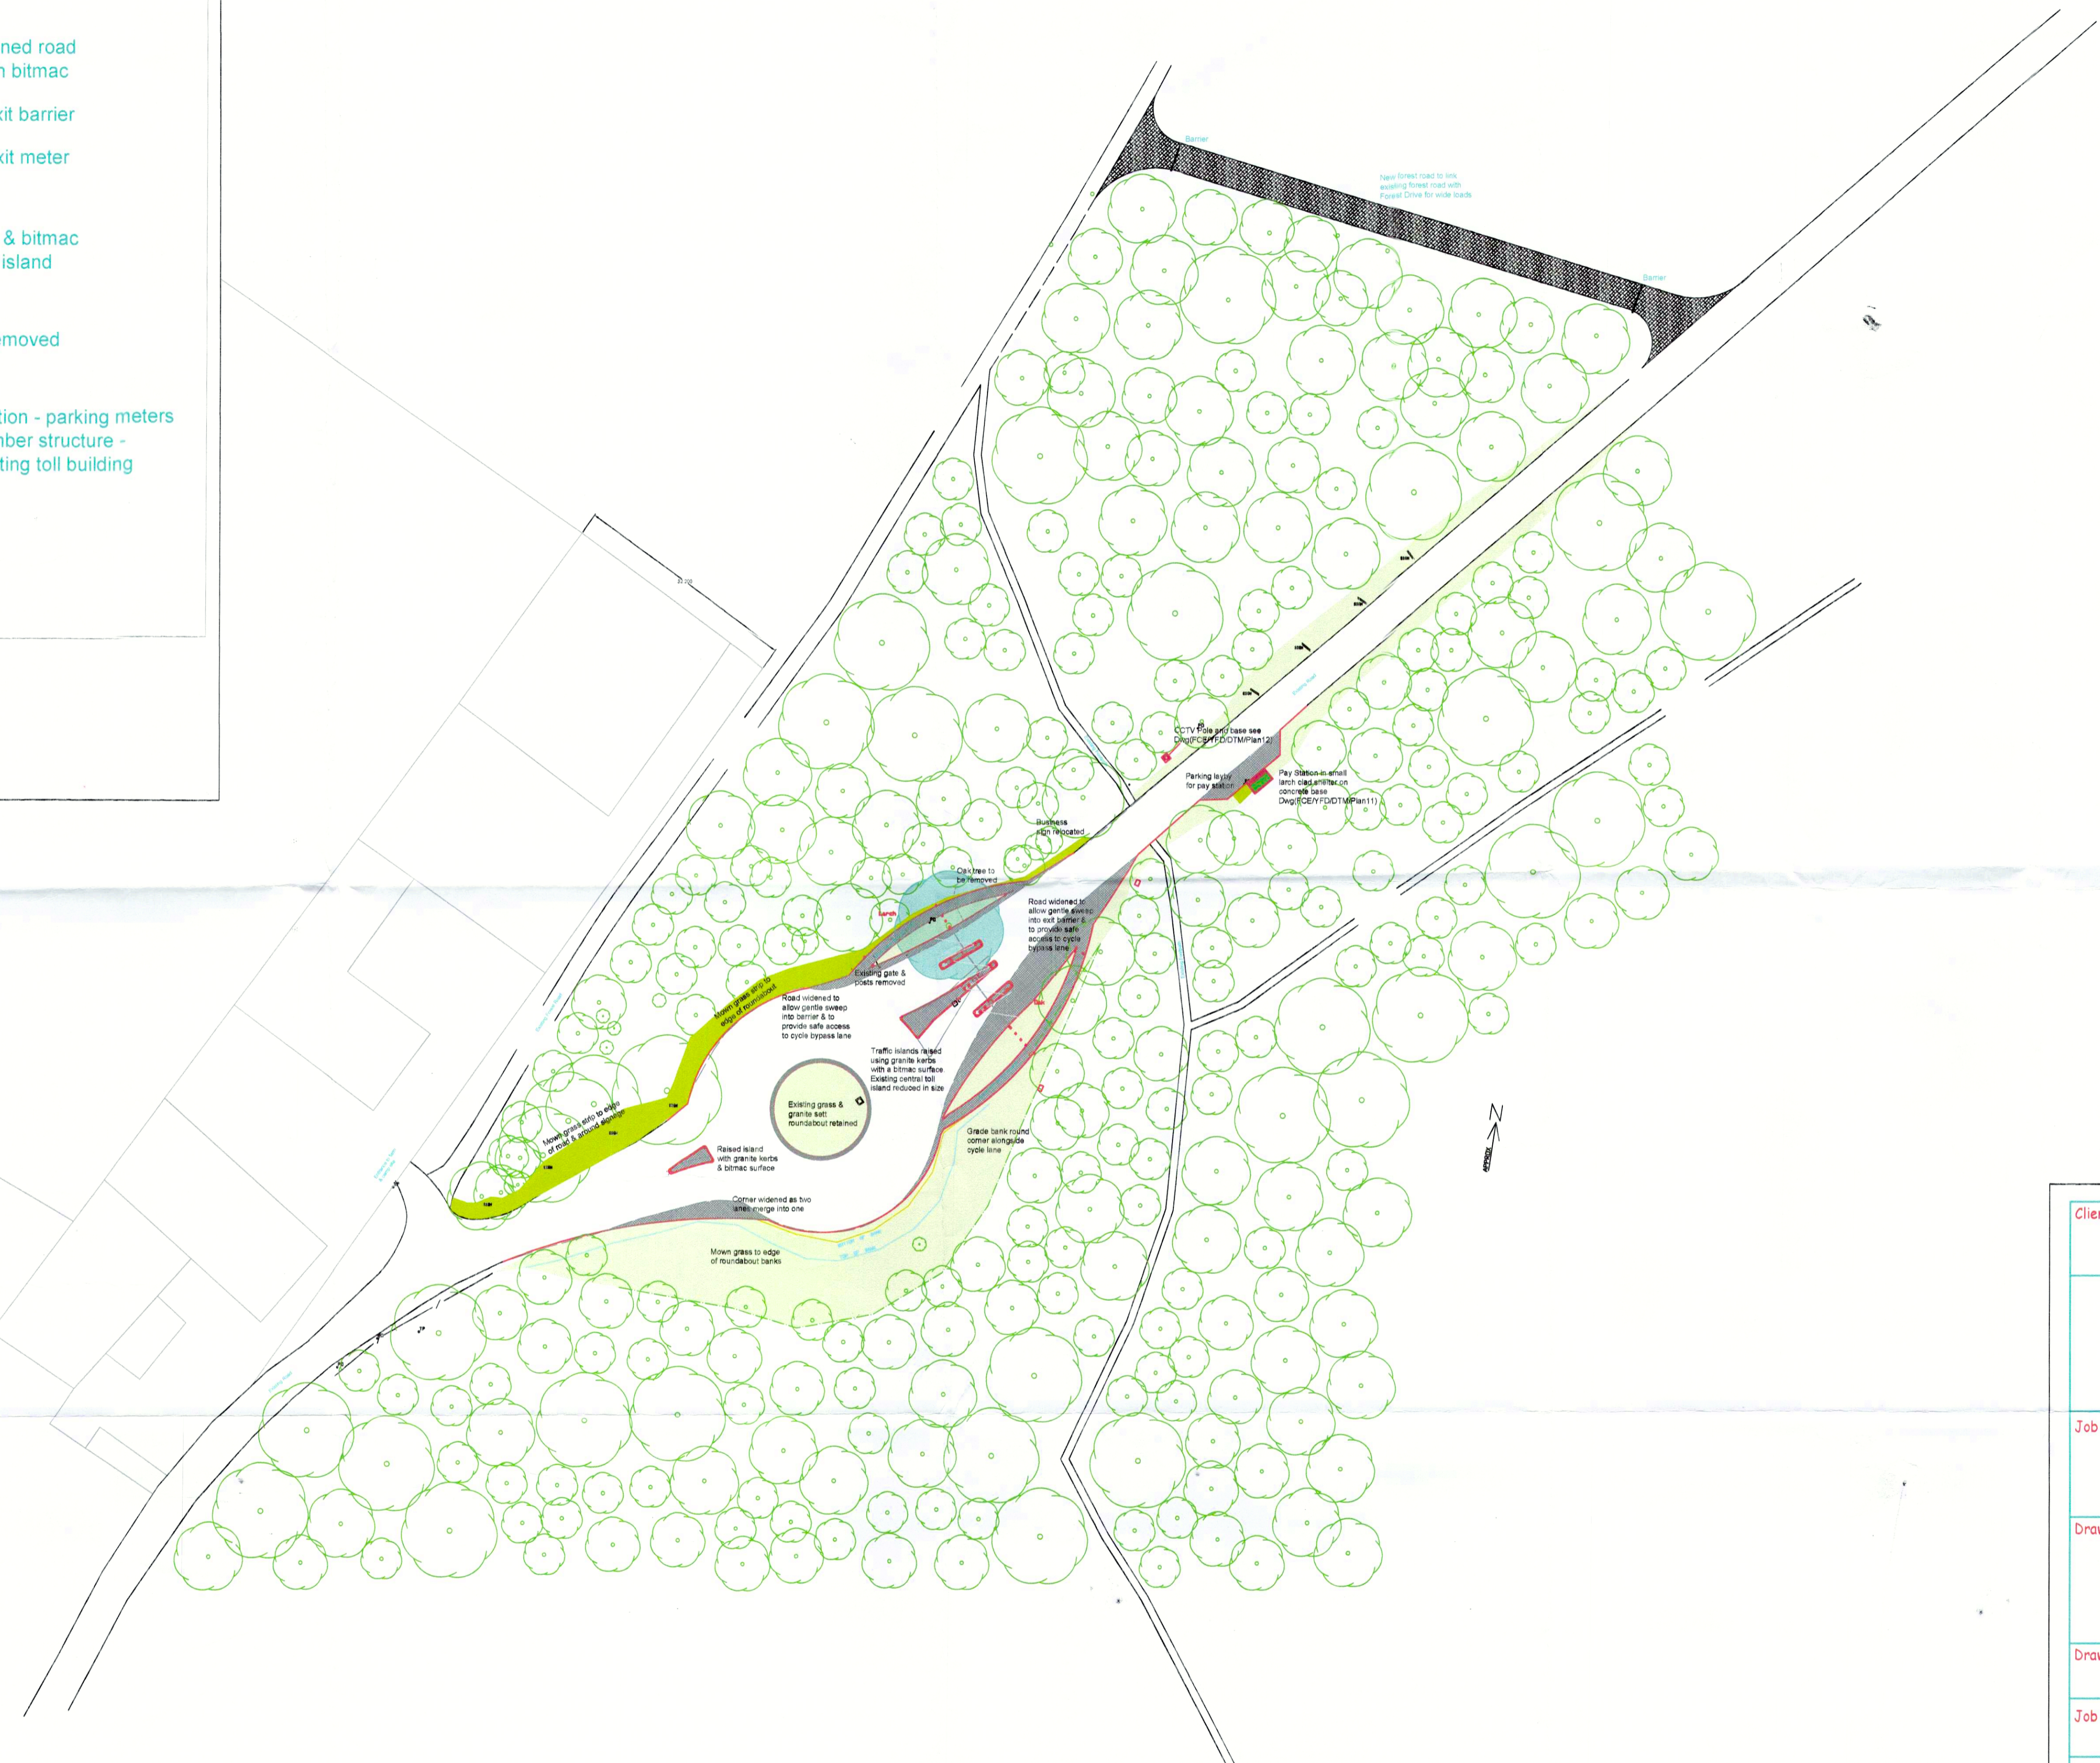
Client		
YORKSHIRE		
Forestry Commission England		
Job Title		
Dalby Traffic Management System		
Drawing Title		
Traffic Barrier Payment Shelter Proposals		
Drawn	Chkd	Date
LMH	MOV	01/11/20
Job No.	Scales	
YFD/FR0701/PEX	1:50 @ A3	
Drawing No.	Rev	
FCE/YFD/DTM/Plan11		

DO NOT SCALE - IF IN DOUBT ASK

 


KEY:

-  Area of widened road surfaced with bitmac
-  Entrance / exit barrier
-  Entrance / exit meter
-  Timber sign
-  Granite kerb & bitmac raised traffic island
-  Tree to be removed
-  Payment station - parking meters housed in timber structure - re-using existing toll building












DO NOT SCALE - IF IN DOUBT ASK


Client			YORKSHIRE		
			 Forestry Commission England		
Job Title			Dalby Traffic Management System		
Drawing Title			Pexton Entrance Barrier Layout General Layout		
Drawn	Chkd	Date			
LMH/MOV	MOV	30/10/17			
Job No.		Scales 1:500 @ A1			
Drawing No.		FCE/YFD/DTM/Plan5		Rev.	

 NYMNP/PA  
08 NOV 2017  
This drawing is protected by Copyright

 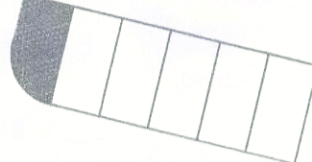

### Proposals

-  Screening planting (300m<sup>2</sup>)
-  Existing trees & shrubs
-  Existing banking
-  New banking planted with heathers, etc.
-  Proposed car park
-  Proposed footpath link
-  Existing fencing
-  Proposed fencing
-  Timber bollards to prevent parking

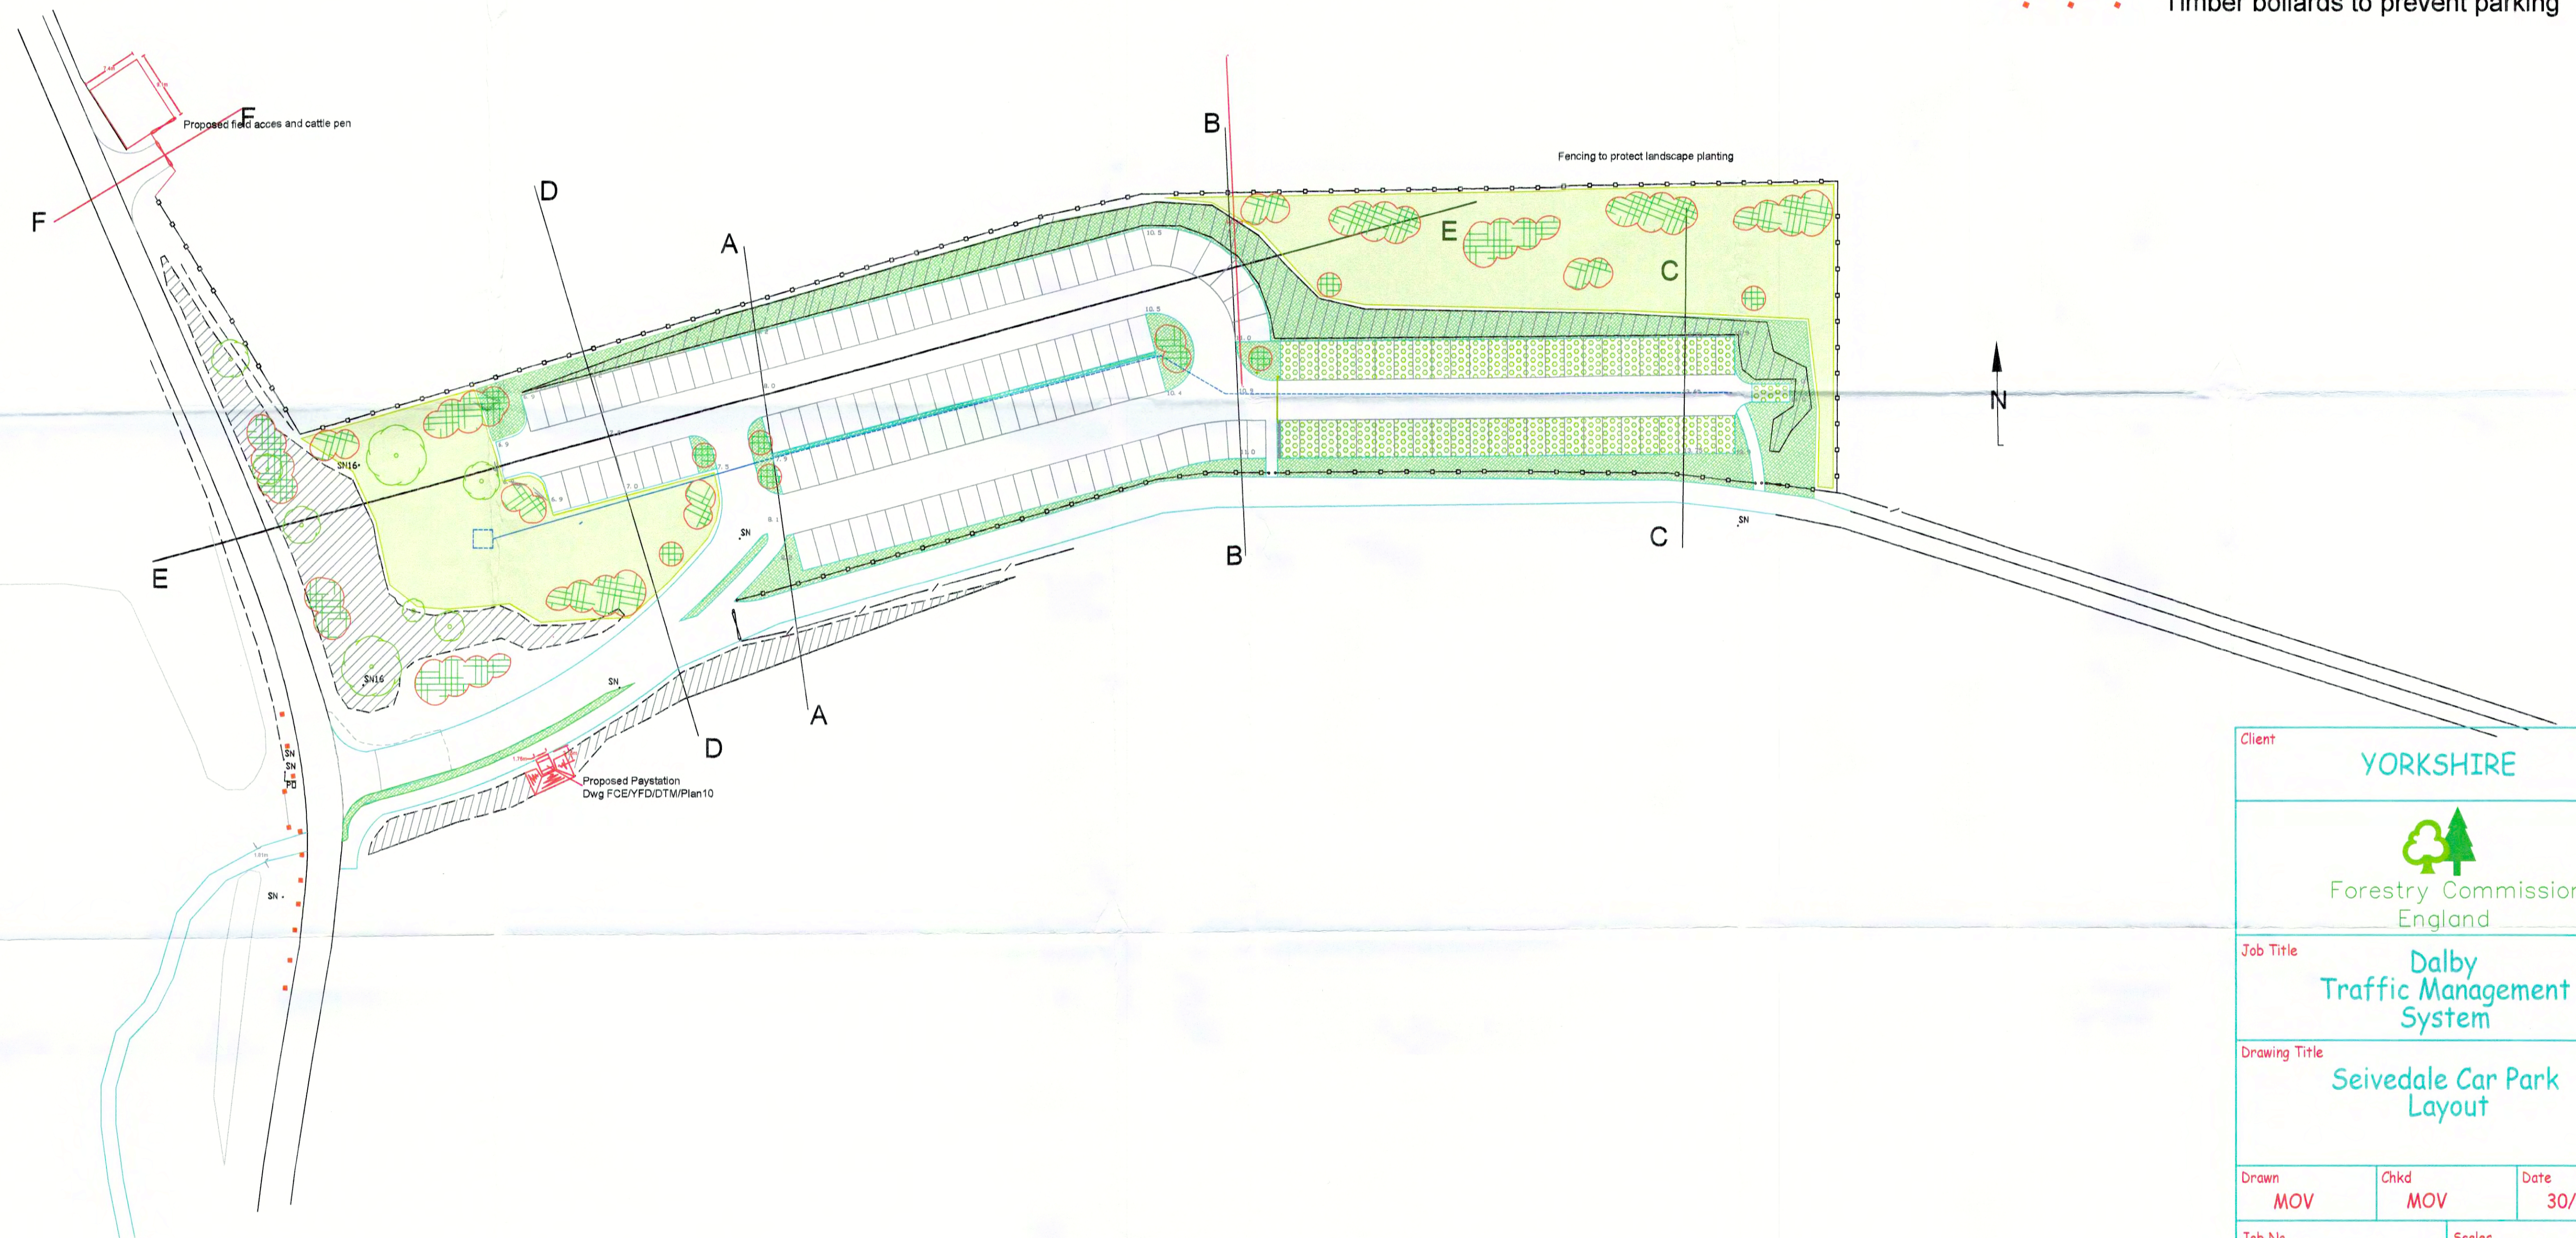

Client			YORKSHIRE		
			 Forestry Commission England		
Job Title			Dalby Traffic Management System		
Drawing Title			Seivedale Car Park Layout		
Drawn	Chkd	Date			
MOV	MOV	30/10/17			
Job No.	Scales				
	1:500 @ A1				
Drawing No.	Rev.				
FCE/YFD/DTM/Plan7	2				








DO NOT SCALE - IF IN DOUBT ASK


08/10/17 2017

This drawing is protected by Copyright




KEY:

 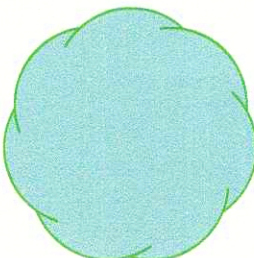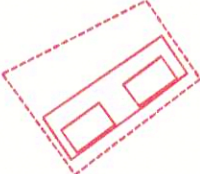-  Area of widened road surfaced with bitmac
-  Entrance / exit barrier
-  Entrance / exit meter
-  Timber sign
-  Granite kerb & bitmac raised traffic island
-  Tree to be removed
-  Payment station - parking meters housed in timber structure - re-using existing toll building

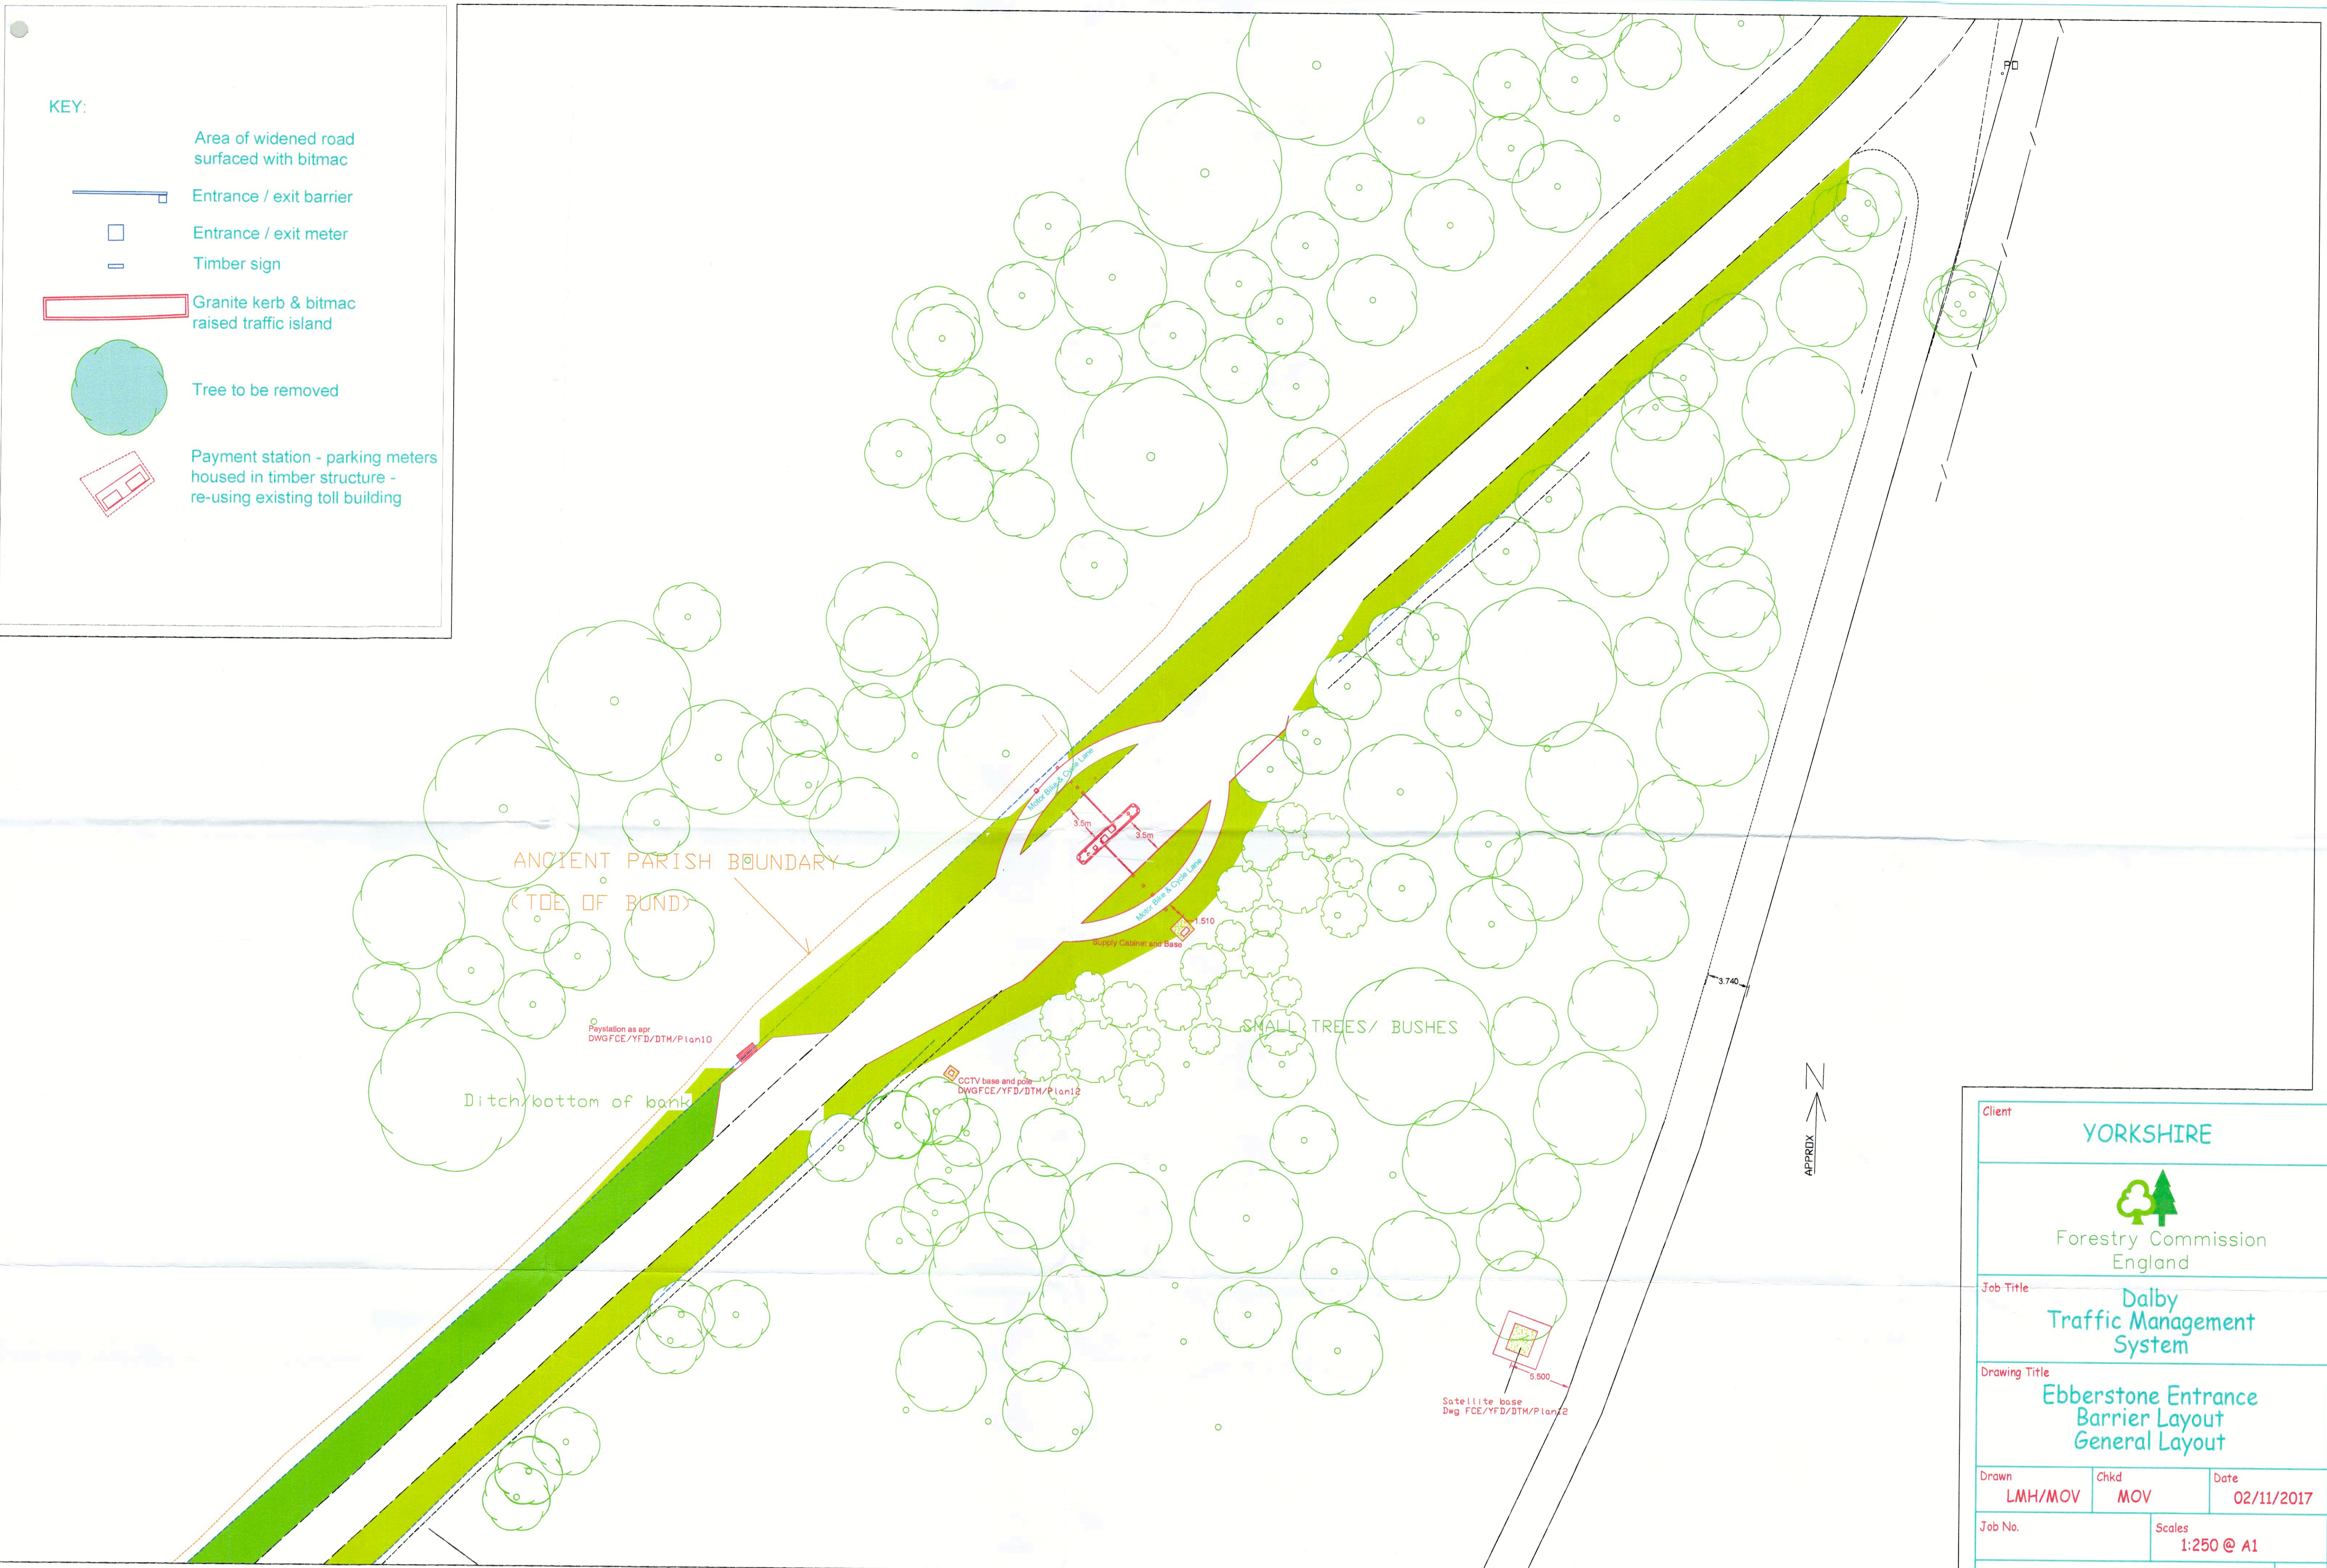


DO NOT SCALE - IF IN DOUBT ASK

Client			YORKSHIRE		
 Forestry Commission England			Job Title		
			Dalby Traffic Management System		
Drawing Title			Eberstone Entrance Barrier Layout General Layout		
Drawn	Chkd	Date			
LMH/MOV	MOV	02/11/2017			
Job No.		Scales			
		1:250 @ A1			
Drawing No.		FCE/YFD/DTM/Plan6		Rev.	
				A	


NYM  
08 NOV 2017

This drawing is protected by Copyright




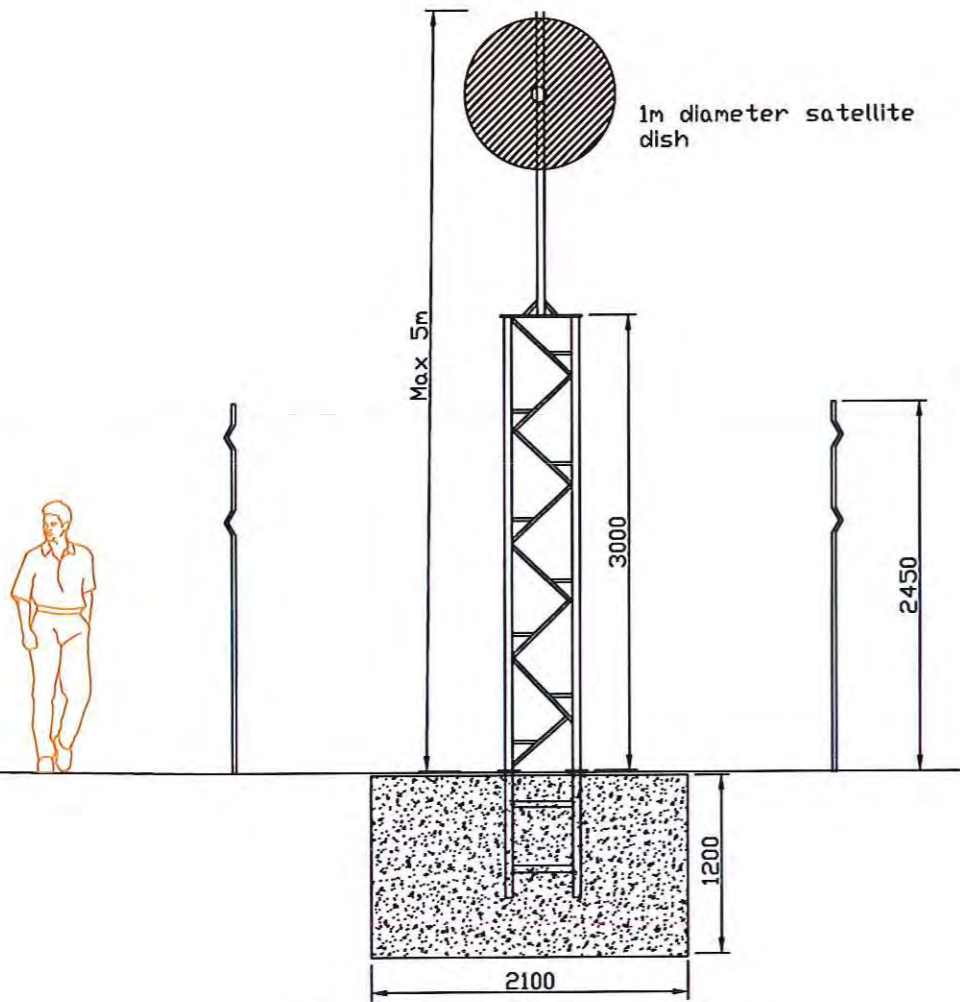


**Front Elevation  
(from the road)**

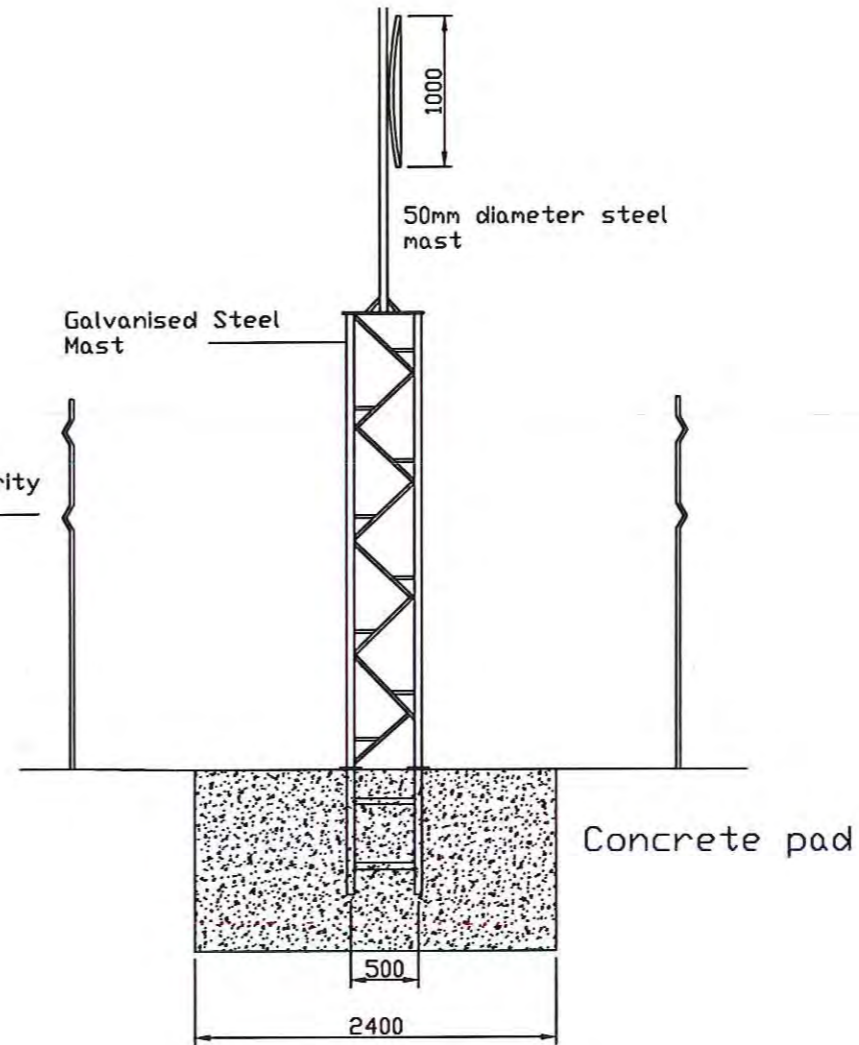

**Side Elevation**

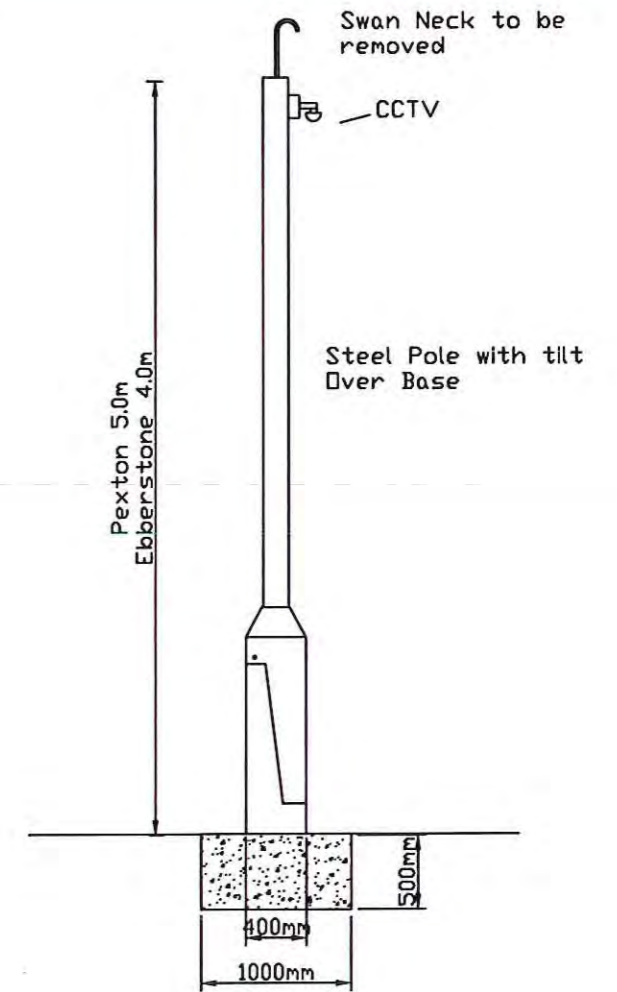

**CCTV Mast Elevation  
5m at Pexton  
4m at Eberstone**

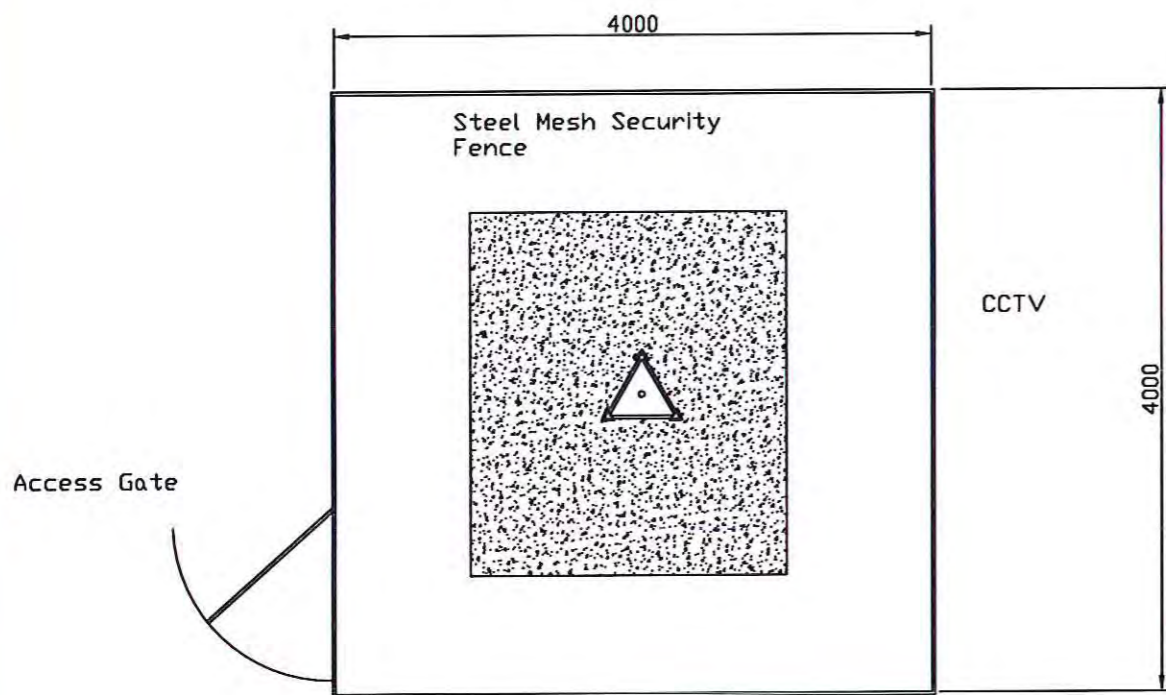




**Ground Level Plan**

*NYMNDA  
08 NOV 2017*



Client			YORKSHIRE		
Job Title			Dalby Traffic Management System		
Drawing Title			Satellite and CCTV Pole Proposals		
Drawn	Chkd	Date			
MOV	CTV	31/10/2017			
Job No		Scales			
		1:50 @ A3			
Drawing No		Rev.			
FCE/YFD/DTM/Plan12		B			

DO NOT SCALE - IF IN DOUBT ASK




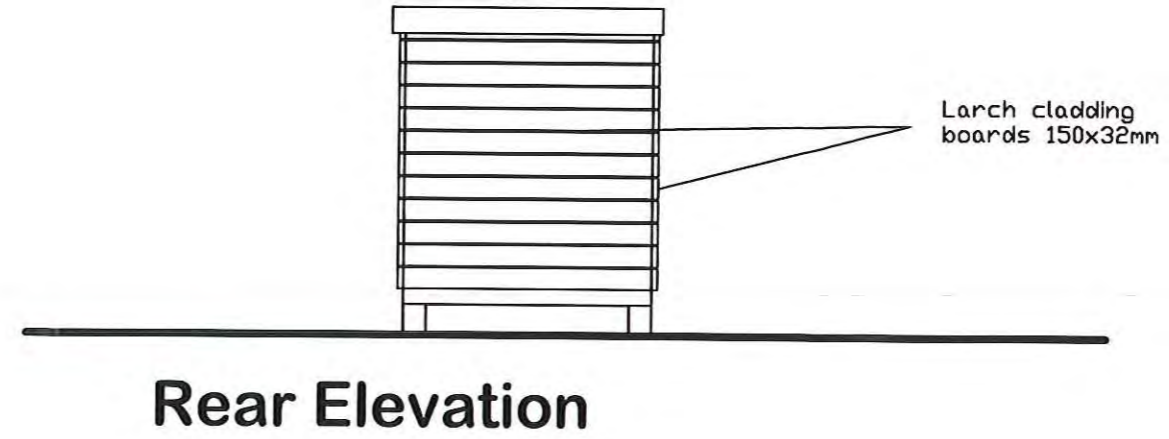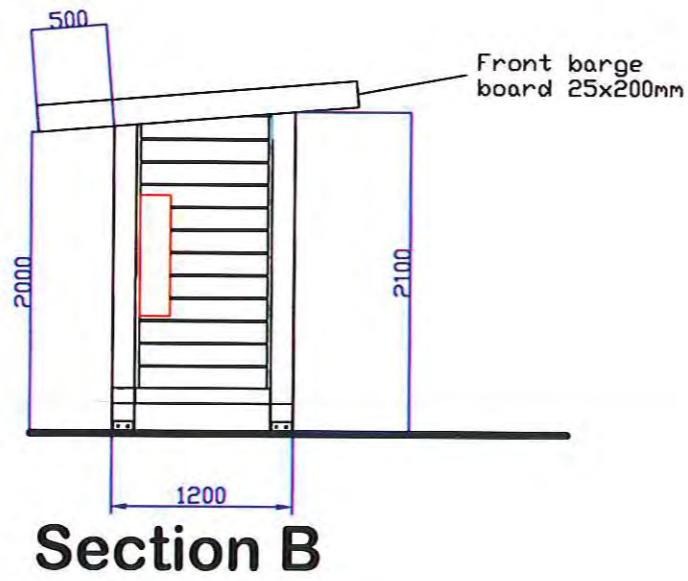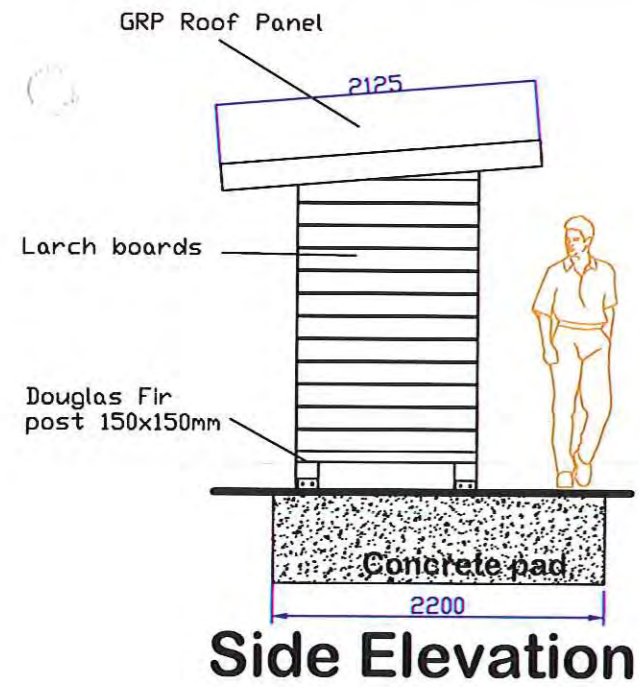

**Section A**

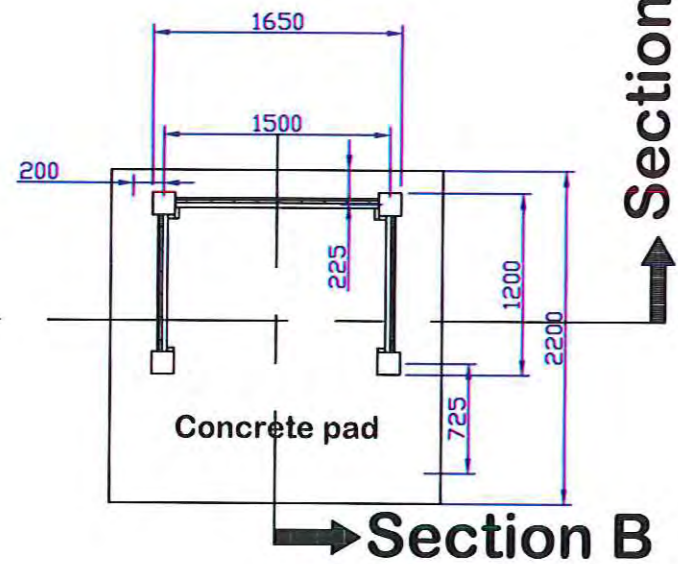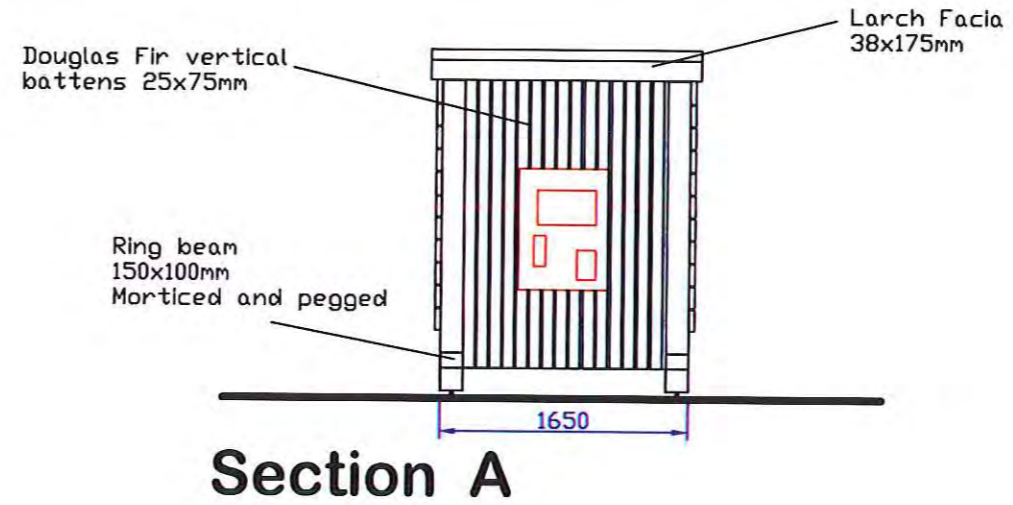

**Plan of shelter frame**

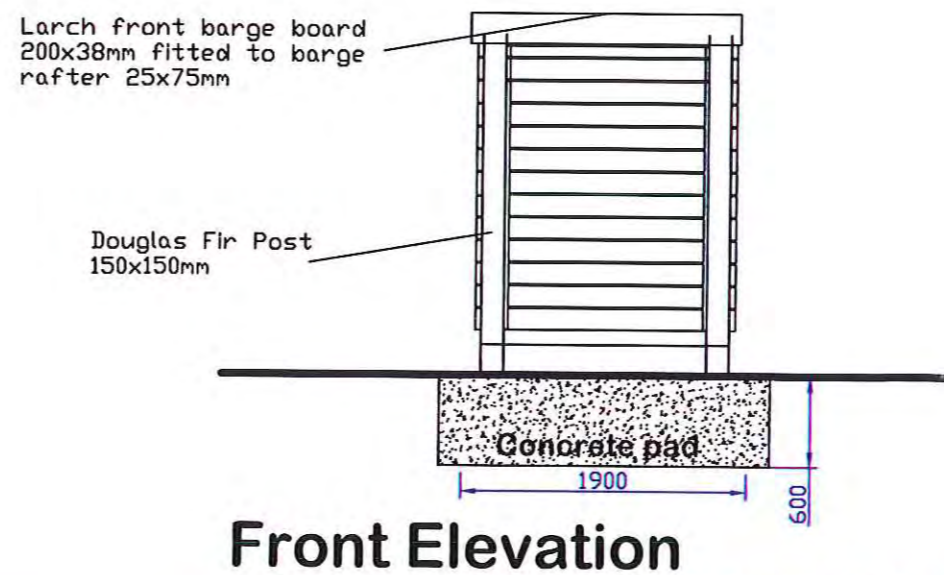

DO NOT SCALE - IF IN DOUBT ASK

Client			YORKSHIRE		
Forestry Commission England			Dalby Traffic Management System		
Job Title			Entrance Barrier Payment Shelter Proposals		
Drawn	Chkd	Date			
LMH	MOV	01/11/20			
Job No.	Scales				
YFD/FR0701/PEX	1:50 @ A3				
Drawing No.	Rev				
FCE/YFD/DTM/Plan10					

This drawing is protected by copyright