


CLOSE, GRANGER, GRAY & WILKIN

BUILDING AND CIVIL ENGINEERING CONSULTANTS,
SURVEYORS AND ARCHITECTURAL TECHNOLOGISTS

28 MARKET PLACE, GUISBOROUGH, CLEVELAND, TS14 6HF

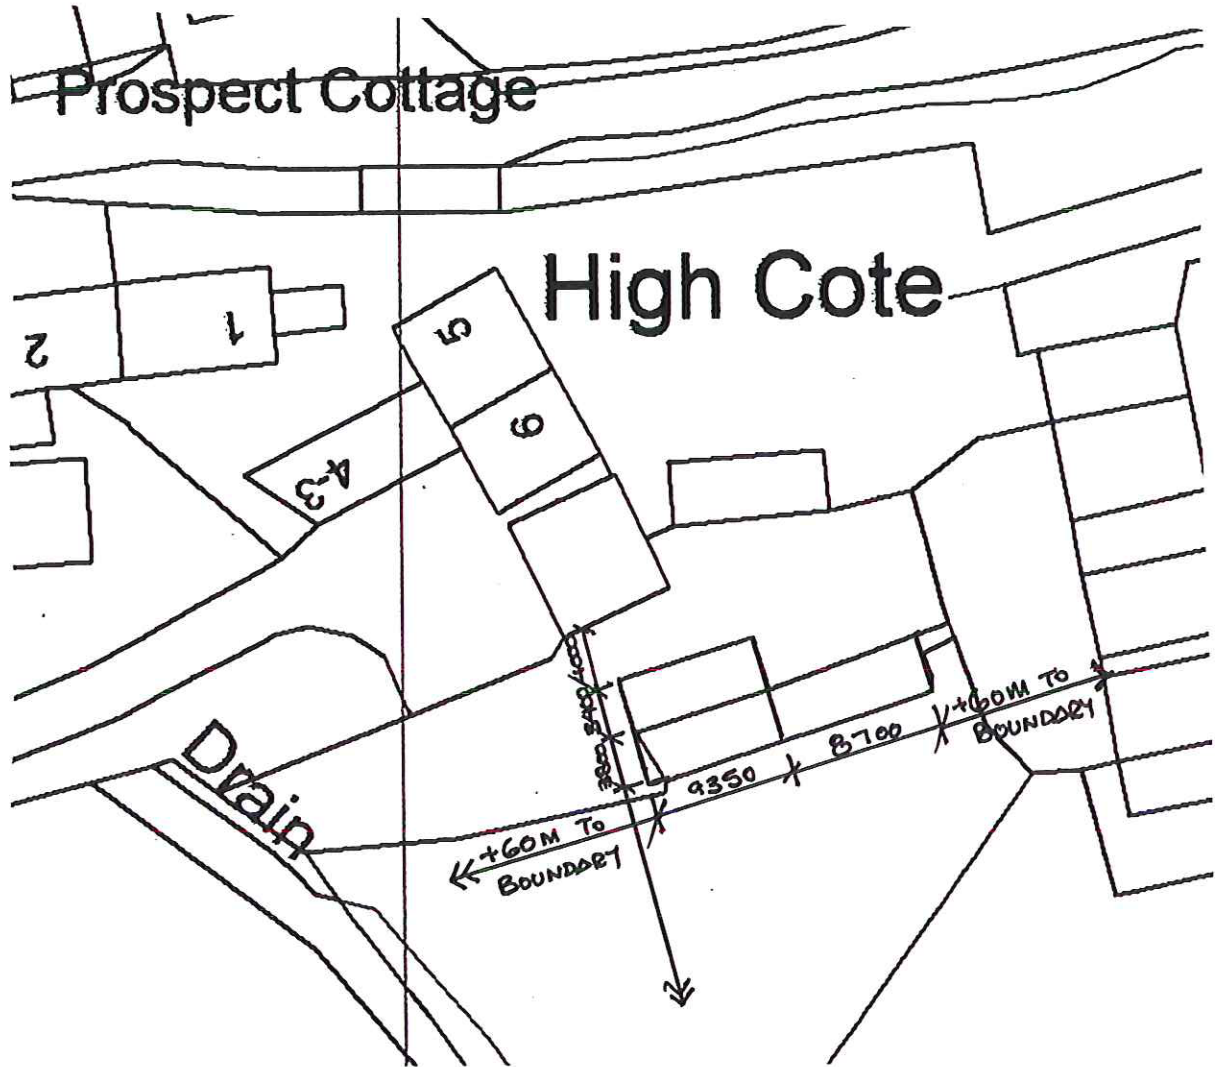

1:500 SITE PLAN

HIGH FARM


HIGH HAWSKER







Jeff Granger ICIQB Geoff Hodgson BSc (Hons), ICIQB
Emma Taylor BA(Hons), MSAI, TCIAT

Consultants:- Tim Close MA, CEng, MInstRE, MCIAT, MCIQB, MRICS Colin Fenby CEng, FICE, MStructE
Paul West MRICS Dave Leighton BEng(Hons), Tech IOSH Ian Wilkin ACIOB

CLOSE, GRANGER, GRAY & WILKIN Ltd. Registered Office:- 28 Market Place, Guisborough, Cleveland, TS14 6HF
Registered in England No. 2754571 V.A.T. Reg. No. 602 1705 91

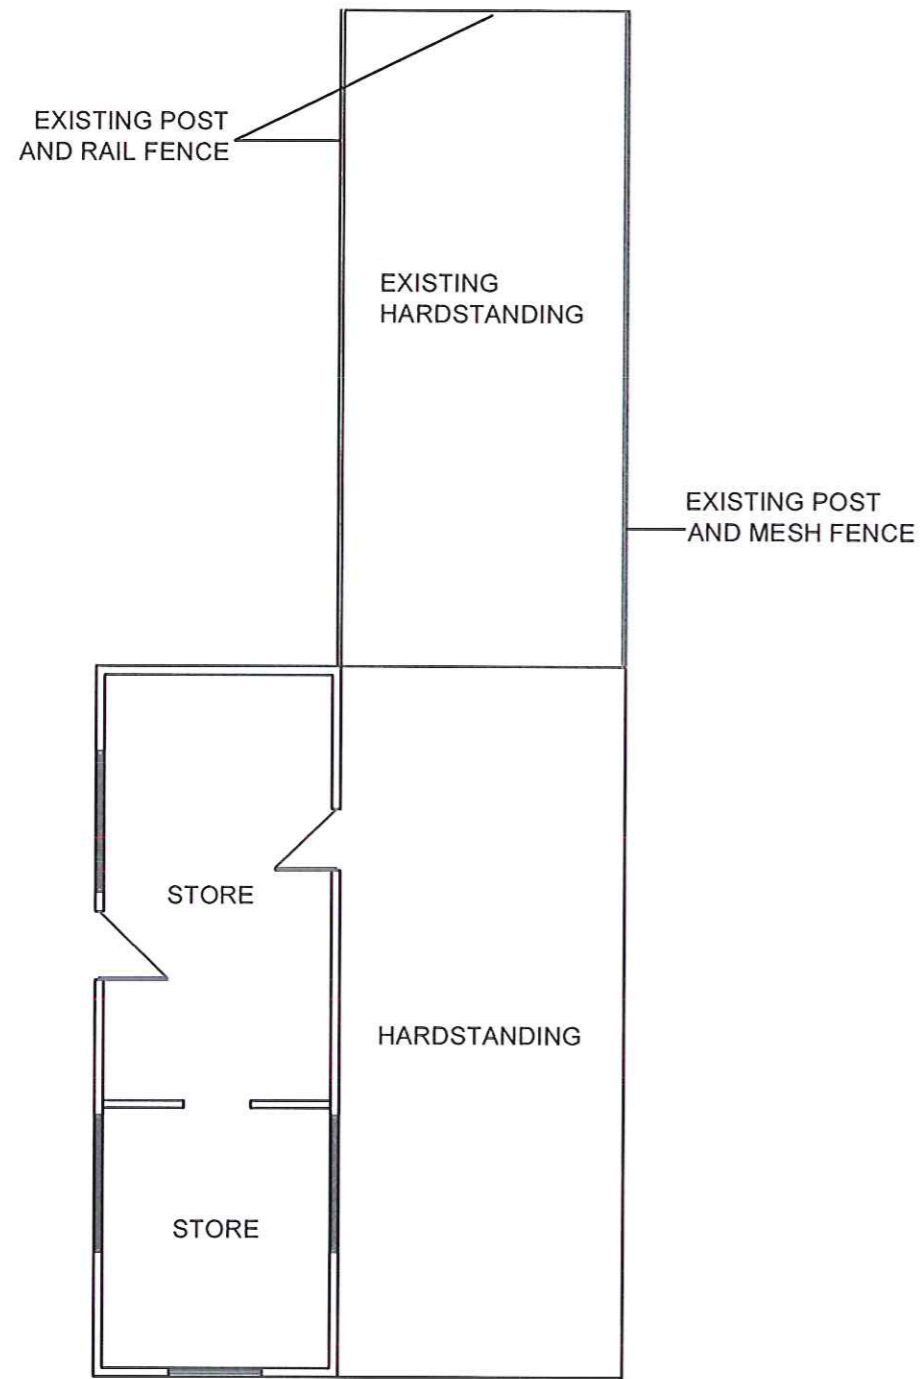

FLOOR PLAN, SCALE 1:100

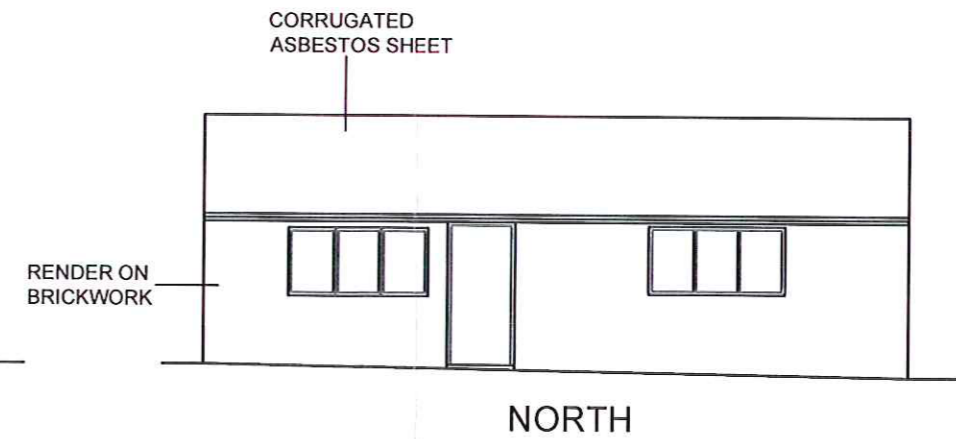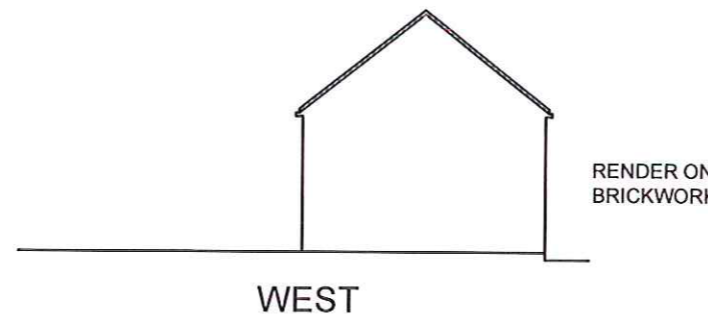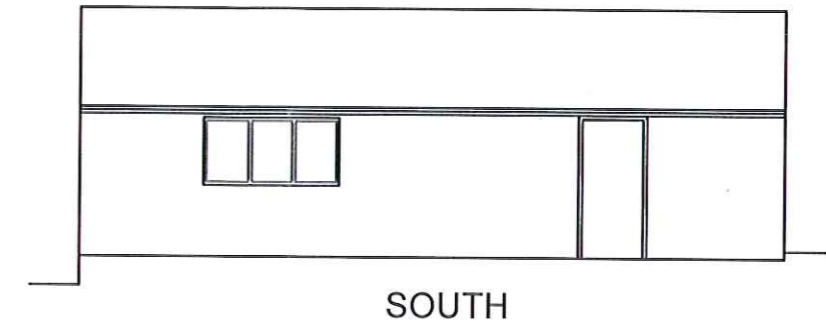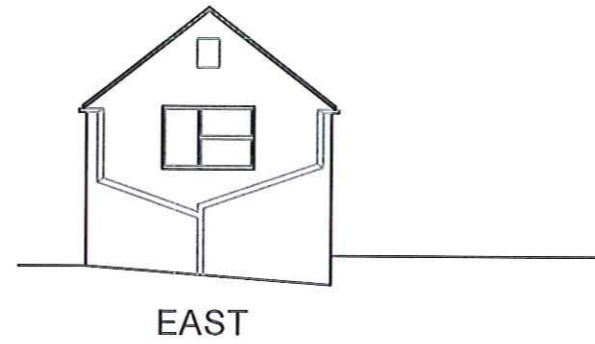

ELEVATIONS, SCALE 1:100

NYM/NPA
09 NOV 2017

No.	DESCRIPTION	CHKD	APPD	DATE
A	HARDSTANDING ADDED			
ALTERATIONS				


PROPOSED NEW SHED/BARN TO HIGH FARM, HAWSKER

PLANS AS EXISTING


CLOSE, GRANGER, GRAY & WILKIN
BUILDING AND ENGINEERING CONSULTANTS
28 MARKET PLACE, GUISBOROUGH, CLEVELAND. TS14 6HF

DRAWN	CHECKED	APPROVED	DATE	SCALE
ET		JG	JULY 17	1:100 @A3

DRAWING No. 17/100/01A

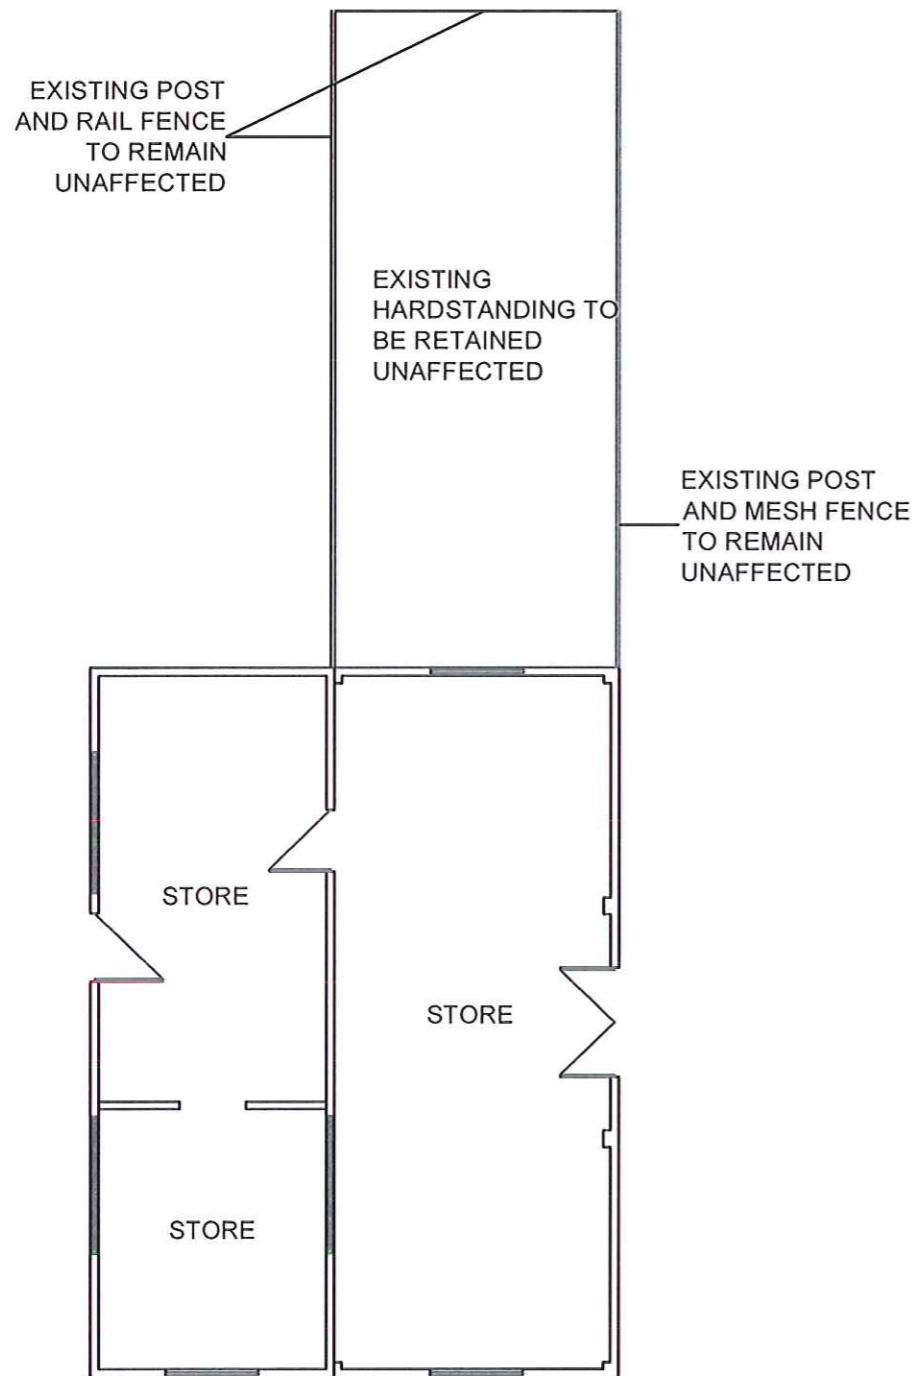

FLOOR PLAN, SCALE 1:100

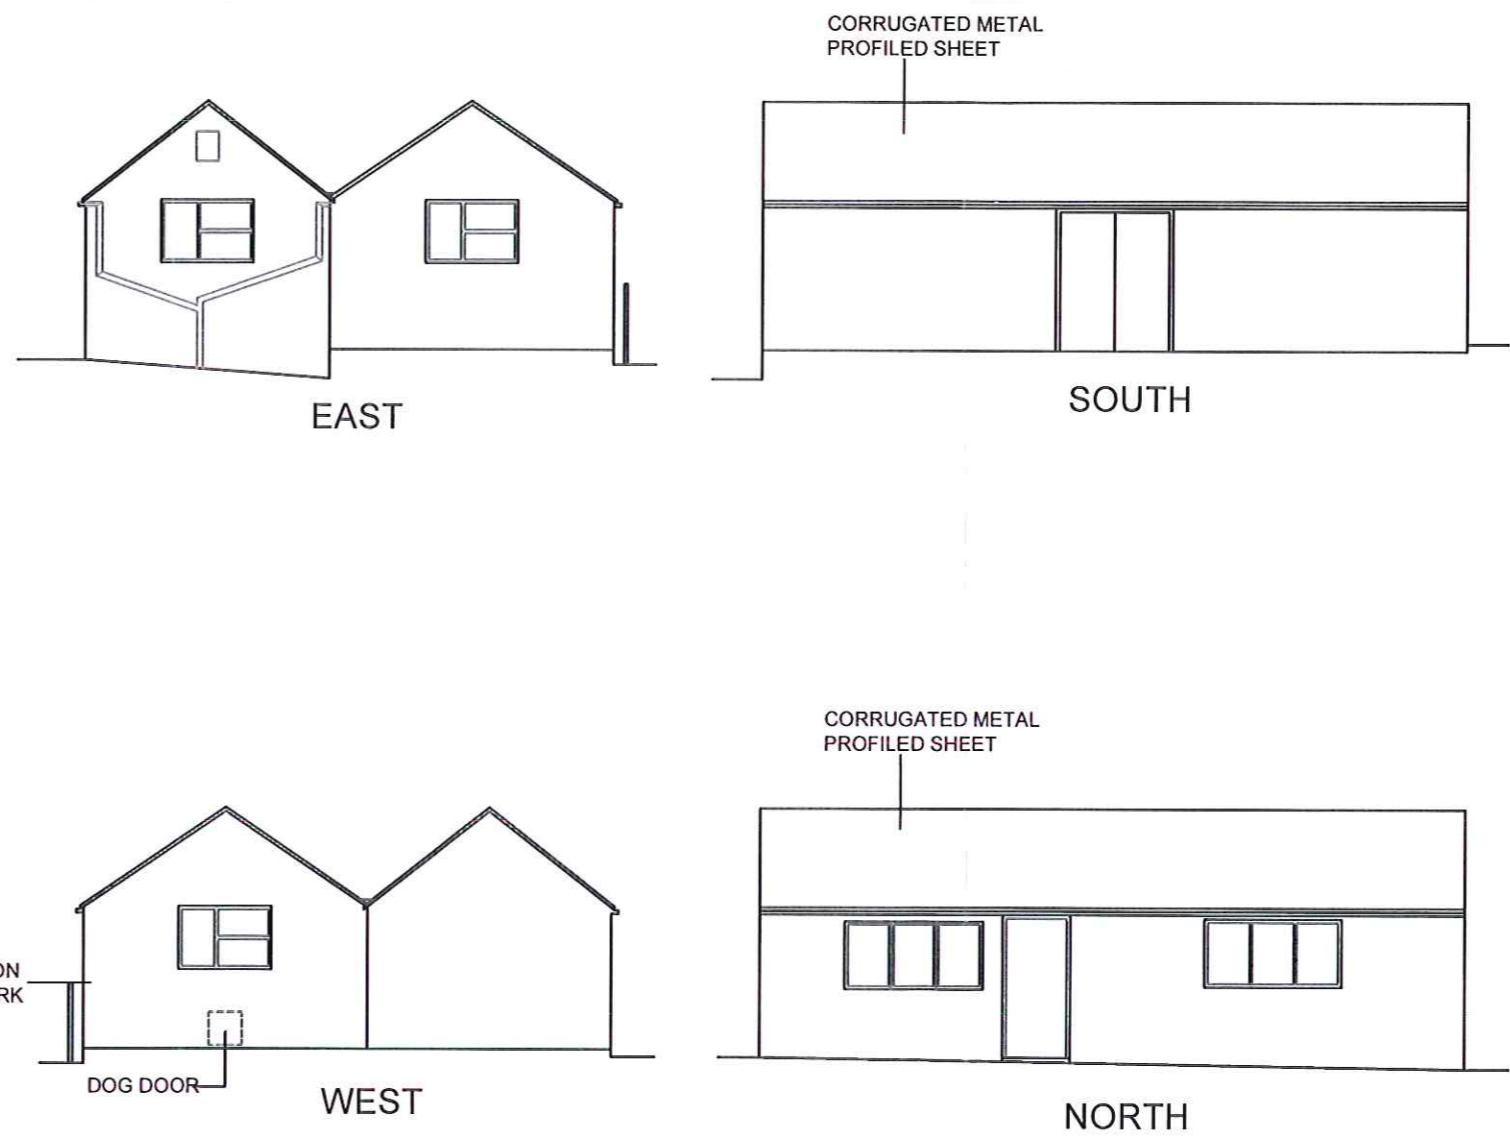

ELEVATIONS, SCALE 1:100

NYMADA
09 NOV 2017

No.	DESCRIPTION	CHK'D	APP'D	DATE
A	NOTES ADDED			
	ALTERATIONS			

PROPOSED NEW SHED/BARN TO HIGH FARM, HAWSKER

PLANS AS PROPOSED

CLOSE, GRANGER, GRAY & WILKIN
BUILDING AND ENGINEERING CONSULTANTS
28 MARKET PLACE, GUISBOROUGH, CLEVELAND. TS14 6HF

DRAWN	CHECKED	APPROVED	DATE	SCALE
ET		JG	JULY 17	1:100 @A3

DRAWING No.17/100/02A