




PROPOSED MANURE STORE AT CHURCH FARM KILBURN – HOLDING No. 48/034/0011

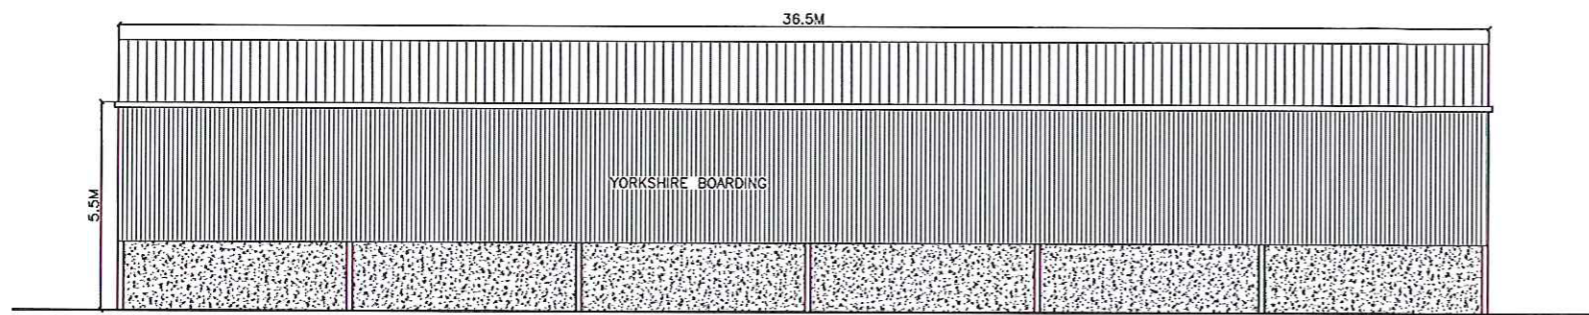


EAST ELEVATION

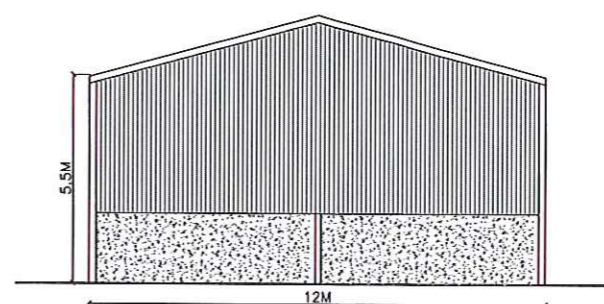


NORTH ELEVATION

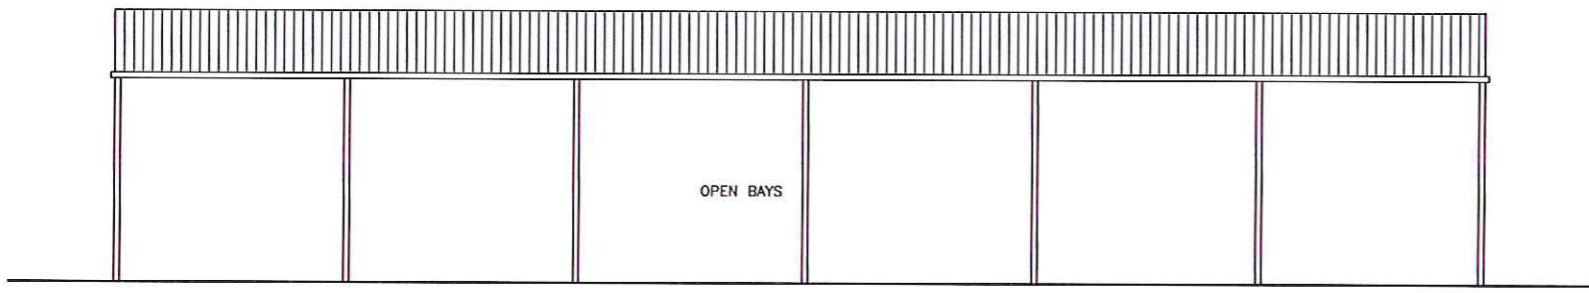

WEST ELEVATION

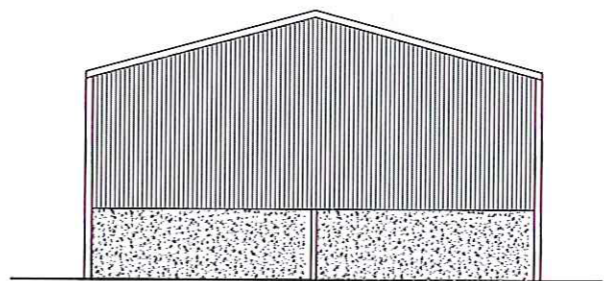


SOUTH ELEVATION

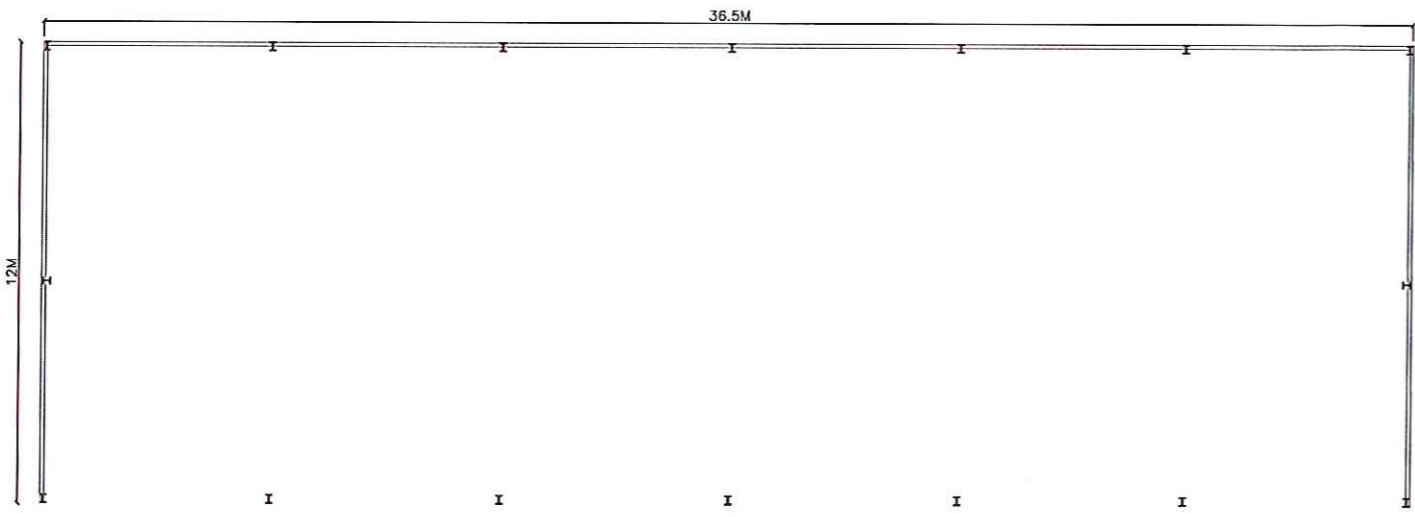


FLOOR PLAN

NYMNP
20 DEC 2017

 

<i>Felicity Kaye</i> Drawing services			
CLIENT. MR THOMPSON		DRAWING. PLANS AND ELEVATIONS AS PROPOSED	
PROJECT. PROPOSED AGRICULTURAL BUILDING CHURCH FARM KILBURN		SCALE. 1:200 @ A3	DATE. DEC 2017 DWG No. 01
All dimensions and levels to be checked on site by contractor prior to works commencing. Do not scale from drawing.			

CHURCH FARM
1. 1250

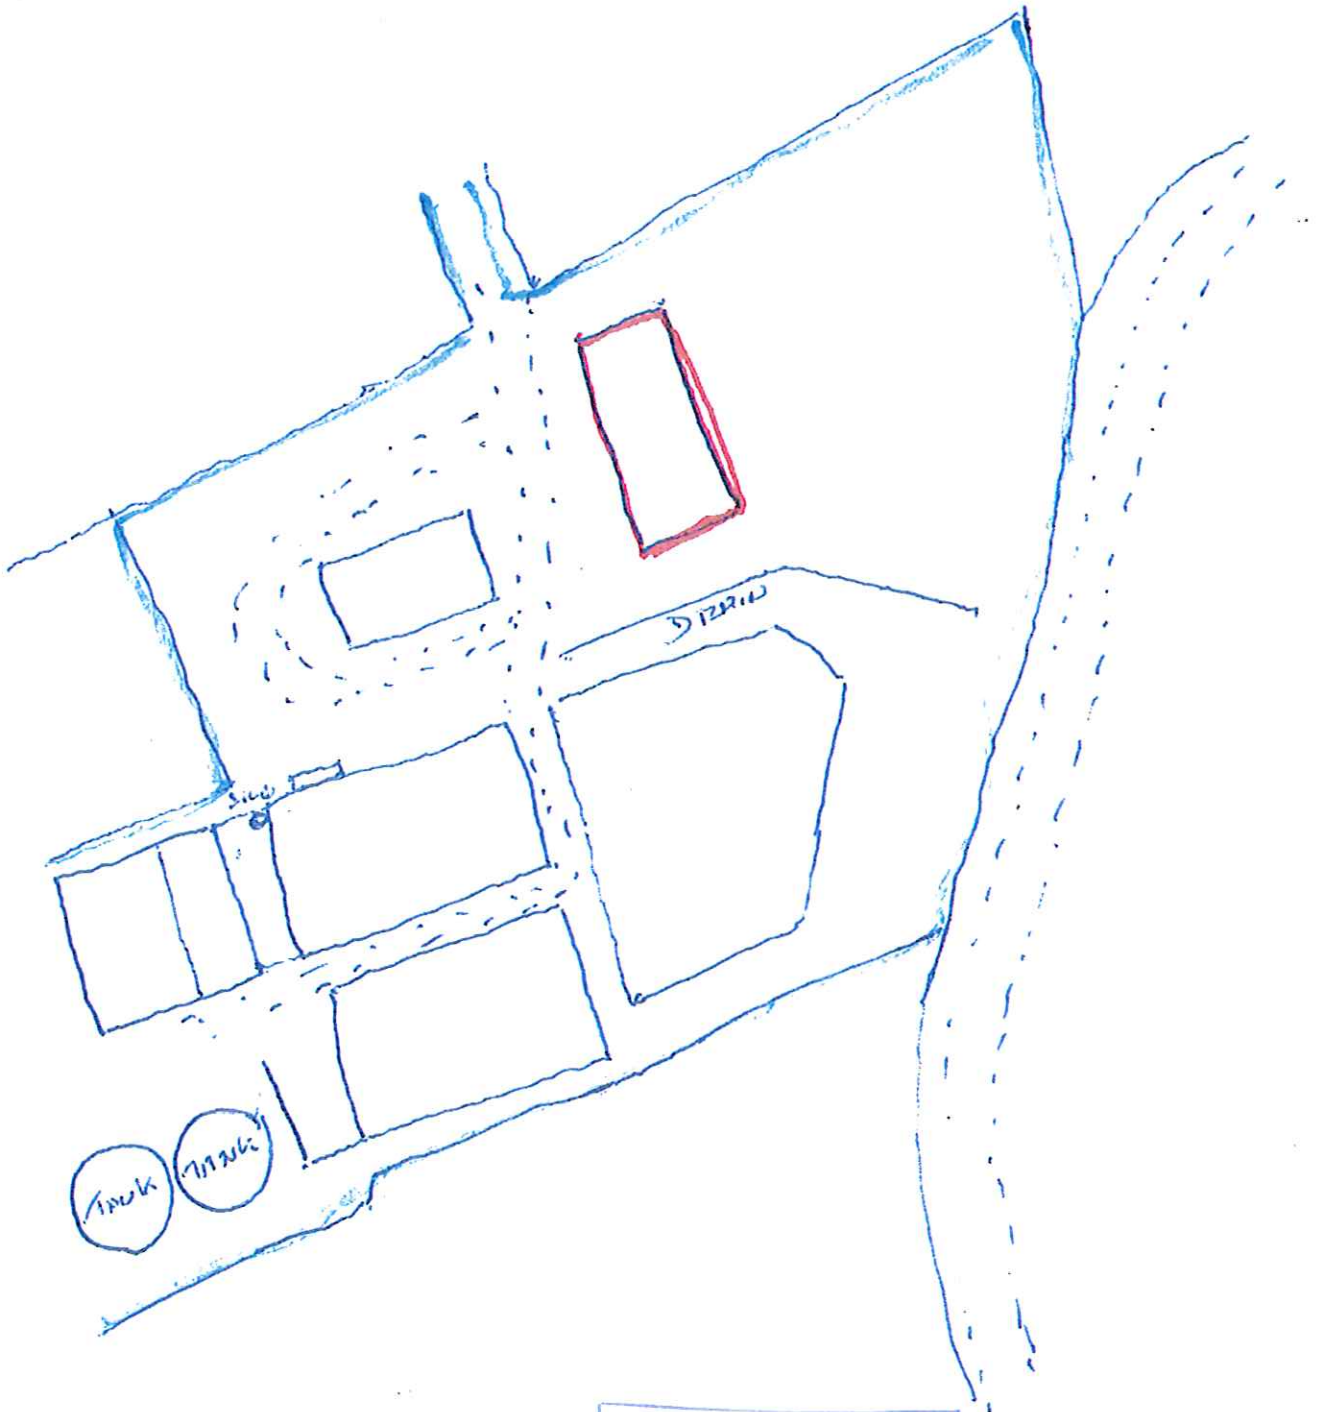

NYMNPA
-7 DEC 2017