


NYMNPA
20 NOV 2017





Dwg. no 2017/15/2

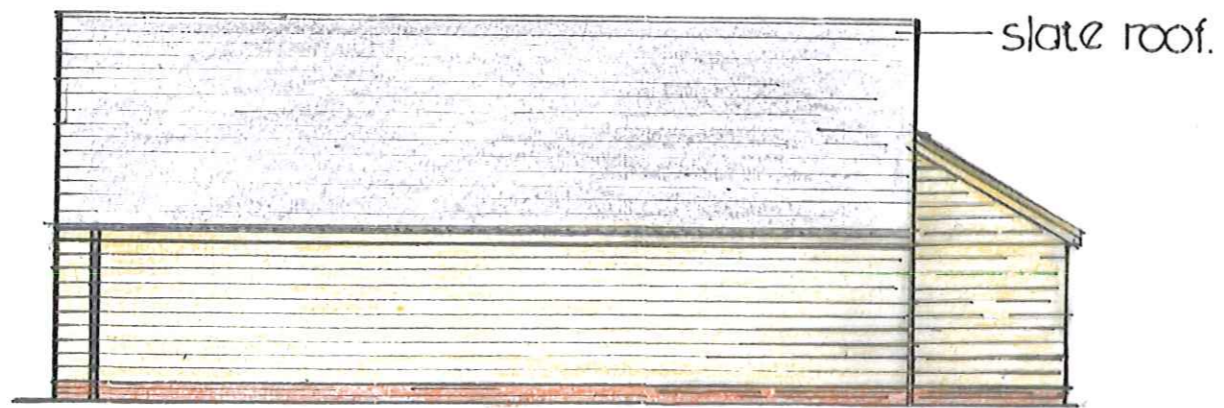


rear elevation A

GARAGE DETAILS



1:100

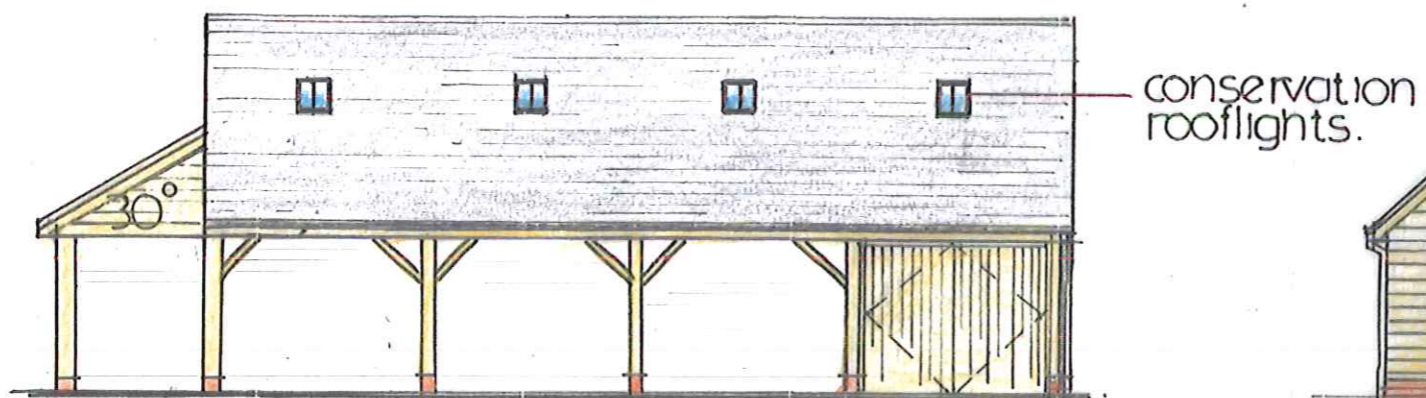 

front elevation C

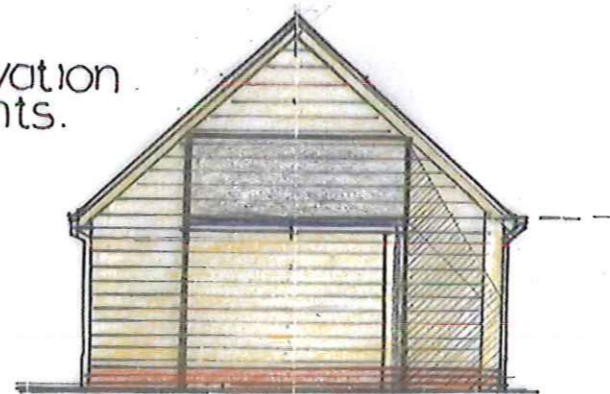

end elevation D

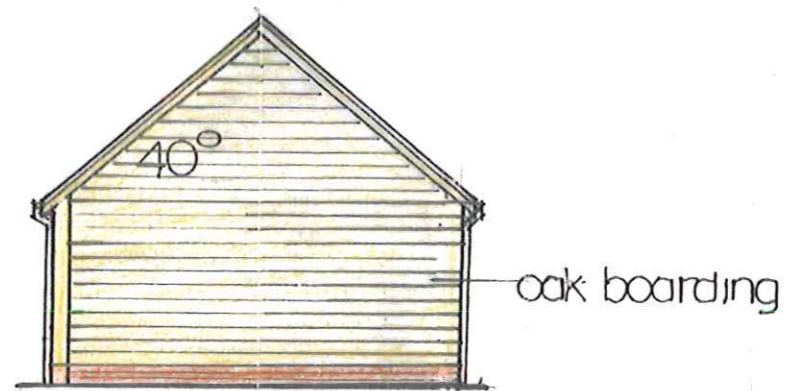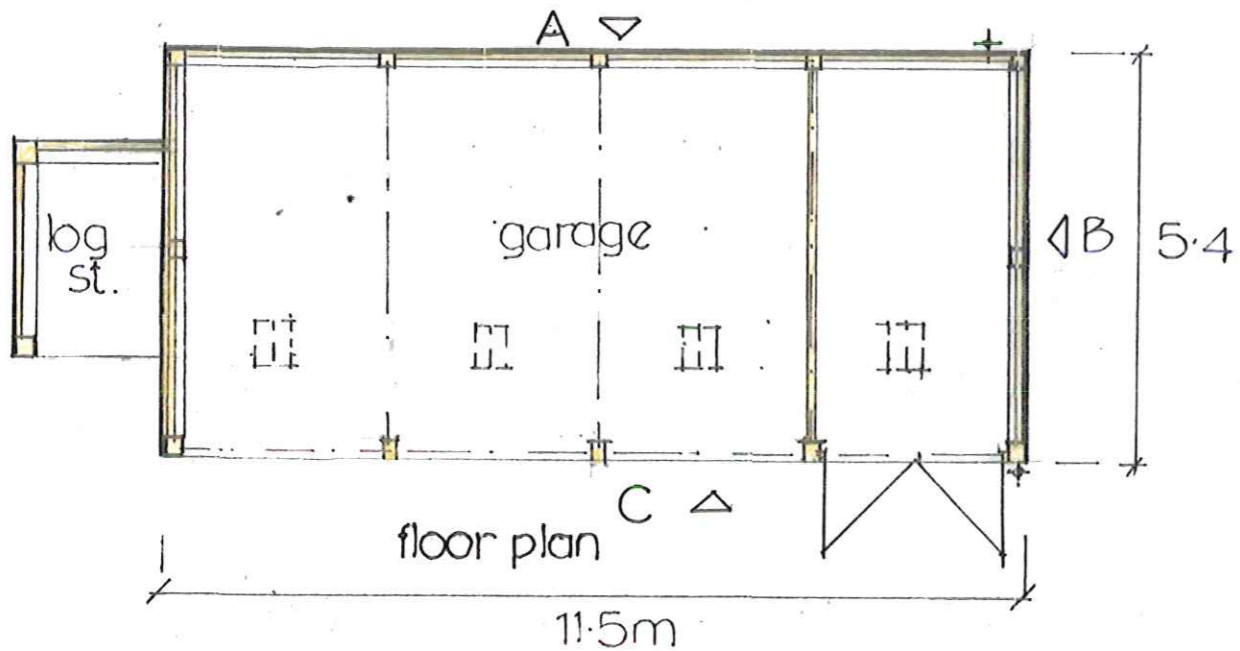

end elevation B

20 NOV 7



Dwg. no. 2017/15/1