




FRONT ELEVATION

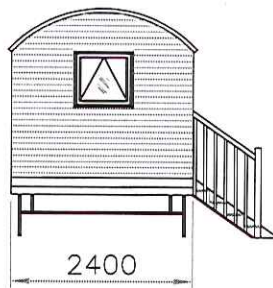

END ELEVATION

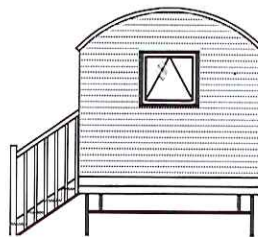

END ELEVATION





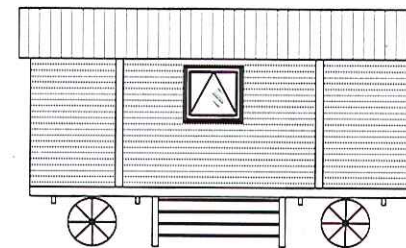


REAR ELEVATION

Notes: Main body of hut constructed from 19mm T & G Spruce boarding  
 Felt or Shingle roofing material.  
 Double glazed windows.

NYMNP  
 05 DEC 2017

DESCRIPTION				
PROPOSED SHEPHERD HUTS				
Windmill Inn Stainsacre Whitby				
NAME AND ADDRESS				
Mr D Nelson				
11 Murrayfield Gardens				
White Lays Road				
Whitby				
SCALE	DATE	DRAWING NUMBER	SHEET	REVISION
1:100	18-11-17	DN02Plan	1	A

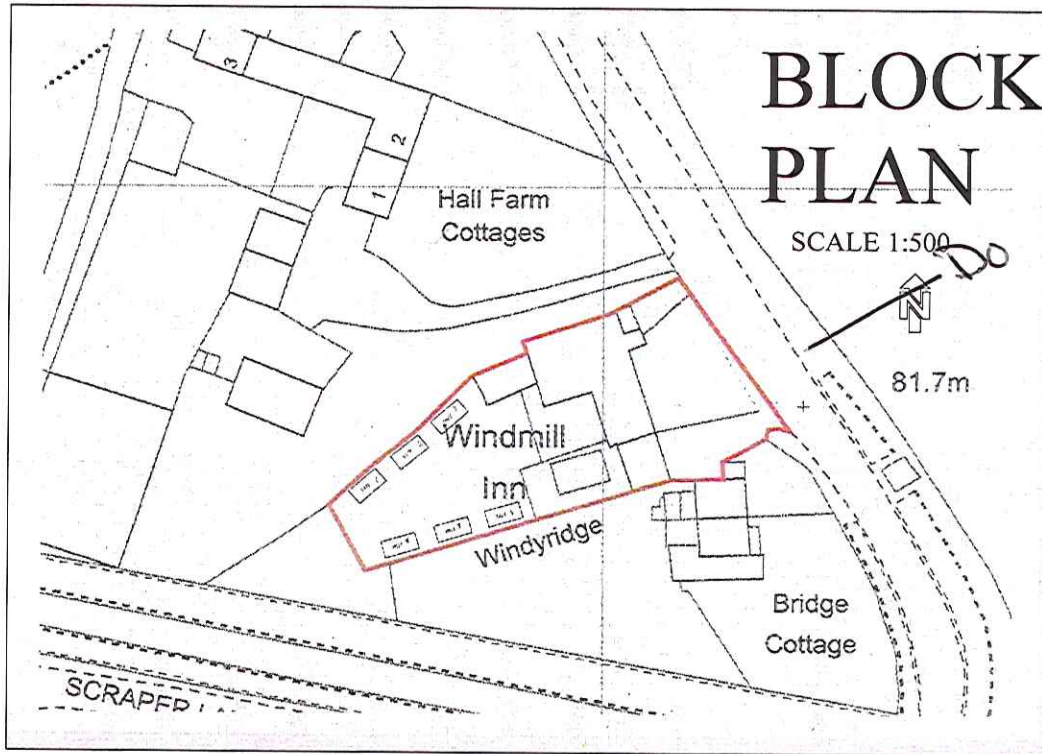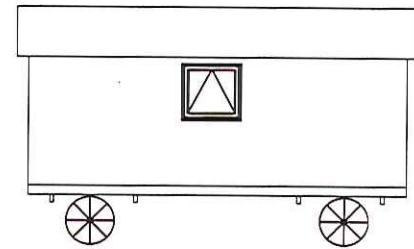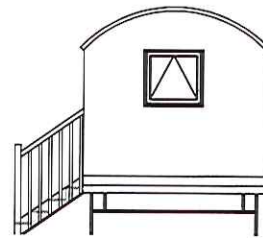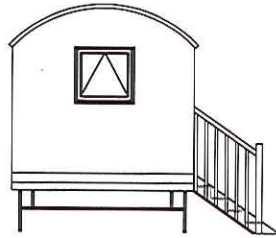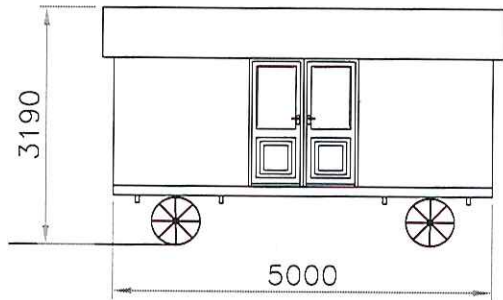

# BLOCK PLAN

SCALE 1:500

81.7m

*ON SEPARATE SHEET*

*NYMMPA  
05 DEC 2017*


DESCRIPTION				
CONSTRUCTION OF TWO STORAGE UNITS				
NAME AND ADDRESS				
Mr D Nelson 11 Murrayfield Gardens White Lays Road Whitby				
SCALE	DATE	DRAWING NUMBER	SHEET	REVISION
NTS	18-11-16	DN01Plan	2	A

# BLOCK PLAN

SCALE 1:500



81.7m

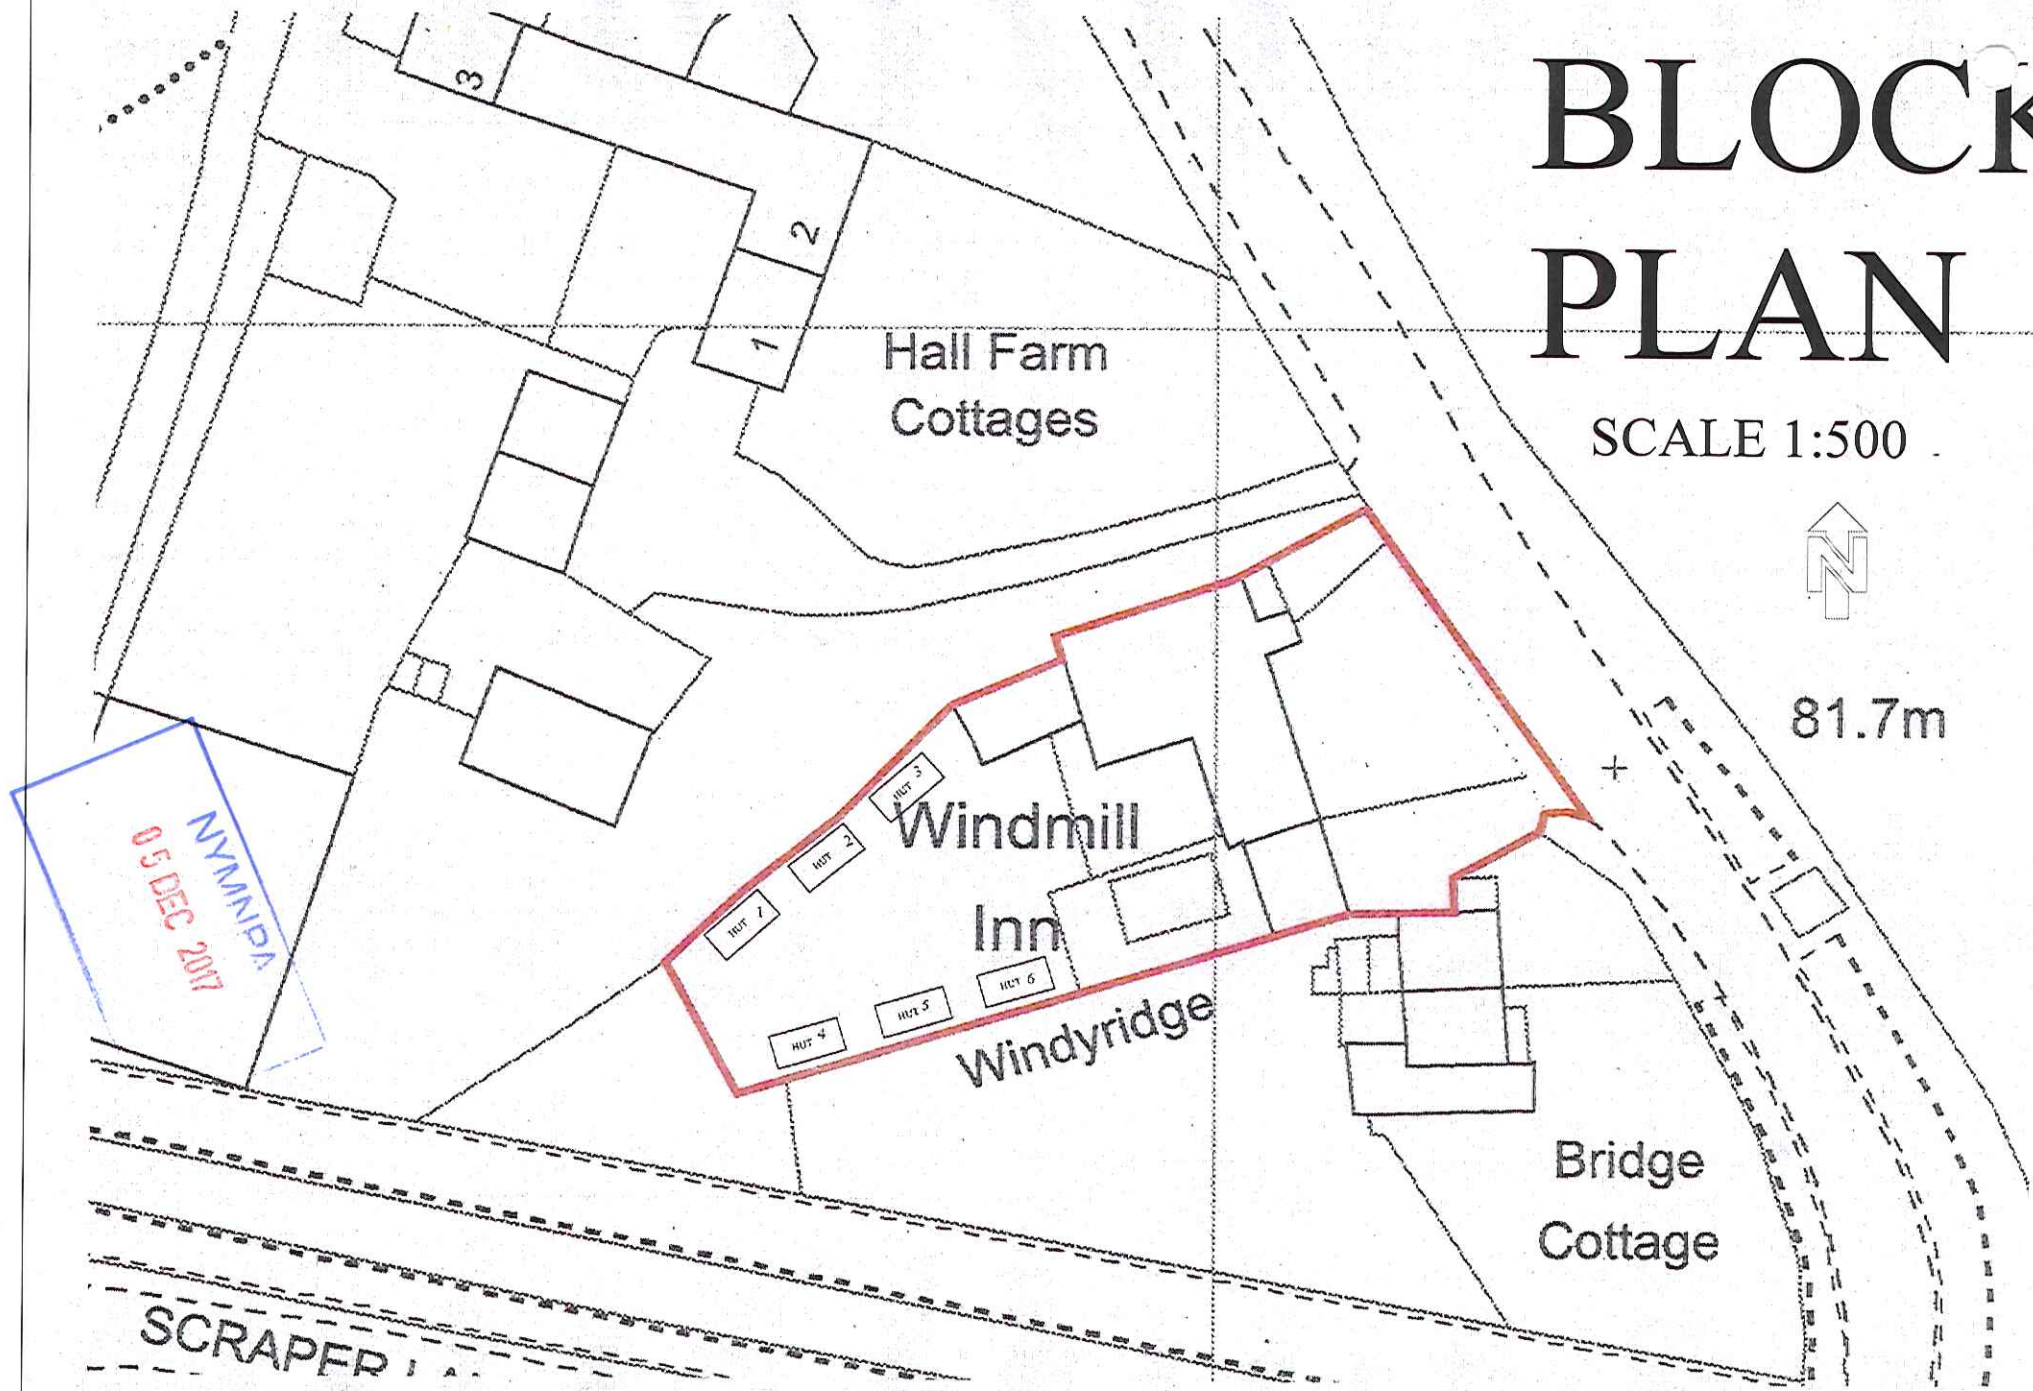

Hall Farm  
Cottages

Windmill

Inn

Windyridge

Bridge  
Cottage

NYM/NPA  
05 DEC 2017

SCRAPER