



Do not scale from this drawing, only figured dimensions are to be taken from this drawing.
 The contractor must verify all dimensions on site before commencing any work or shop drawings.
 The contractor must report any discrepancies before commencing work. If this drawing exceeds the quantities taken in any way, the technician is to be informed before work is initiated.
 Work within the construction (design and management) regulations 2015 is not to start until a health & safety plan has been produced. This drawing is copyright and must not be reproduced without consent of BHD Partnership Ltd.

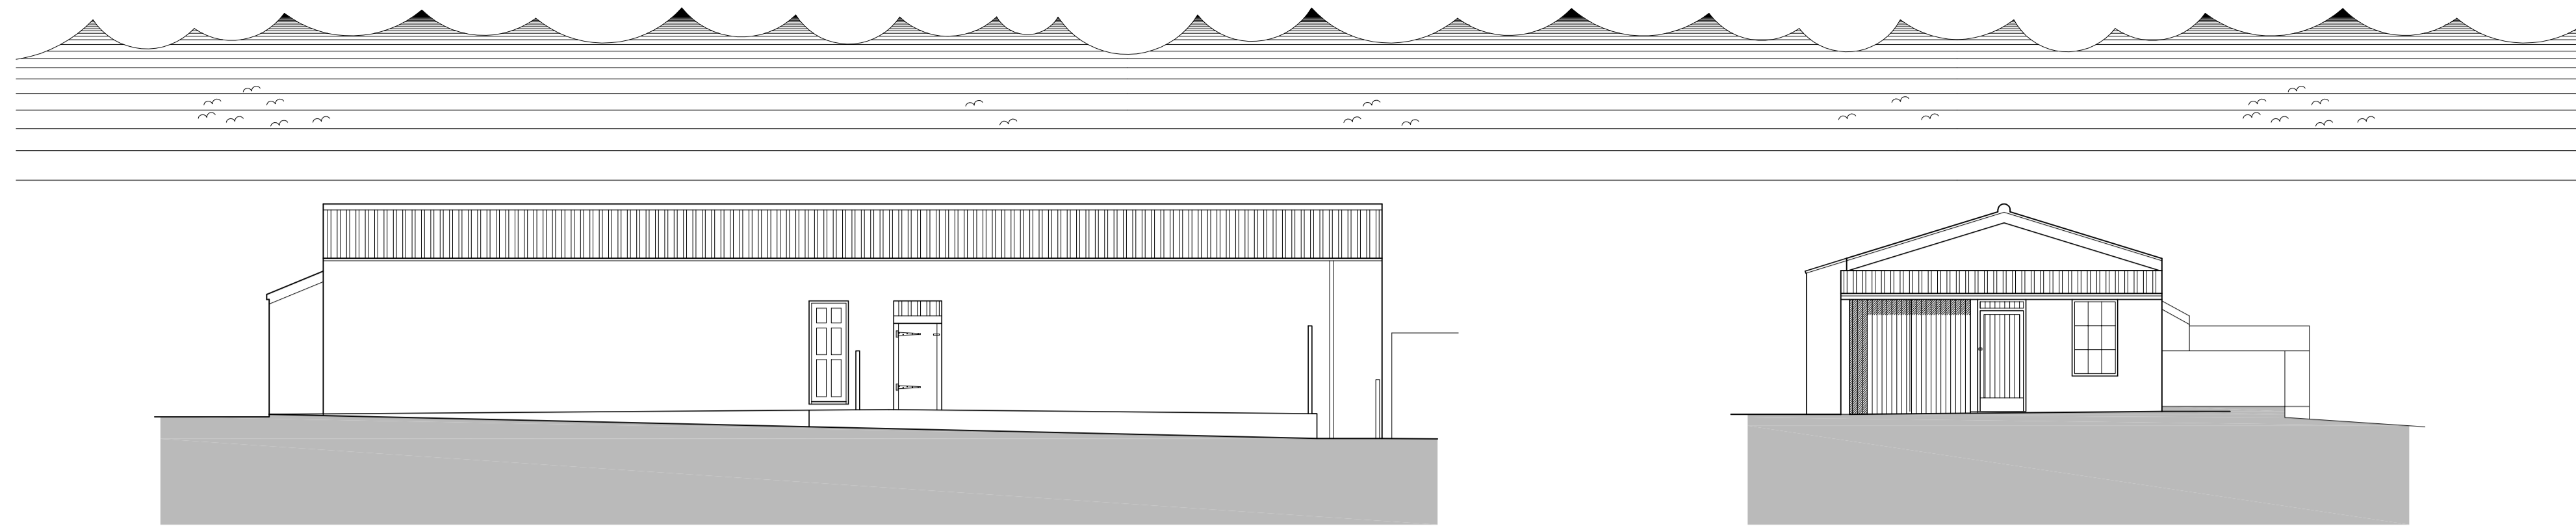


○ **Side Elevation**
Scale 1:100

○ **Front Elevation**
Scale 1:100

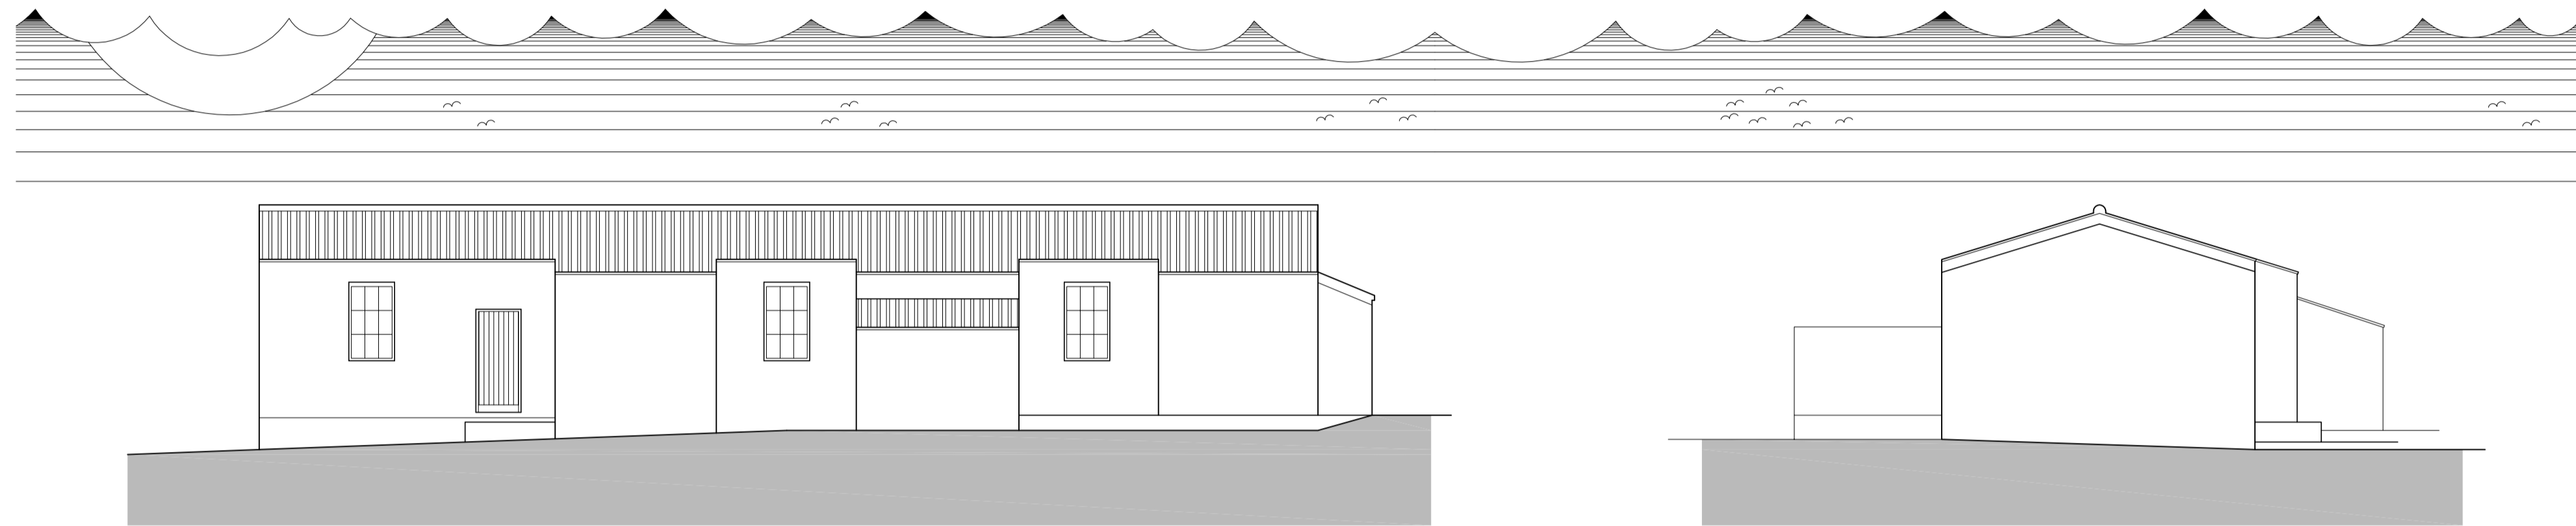

○ **Side Elevation**
Scale 1:100

○ **Rear Elevation**
Scale 1:100

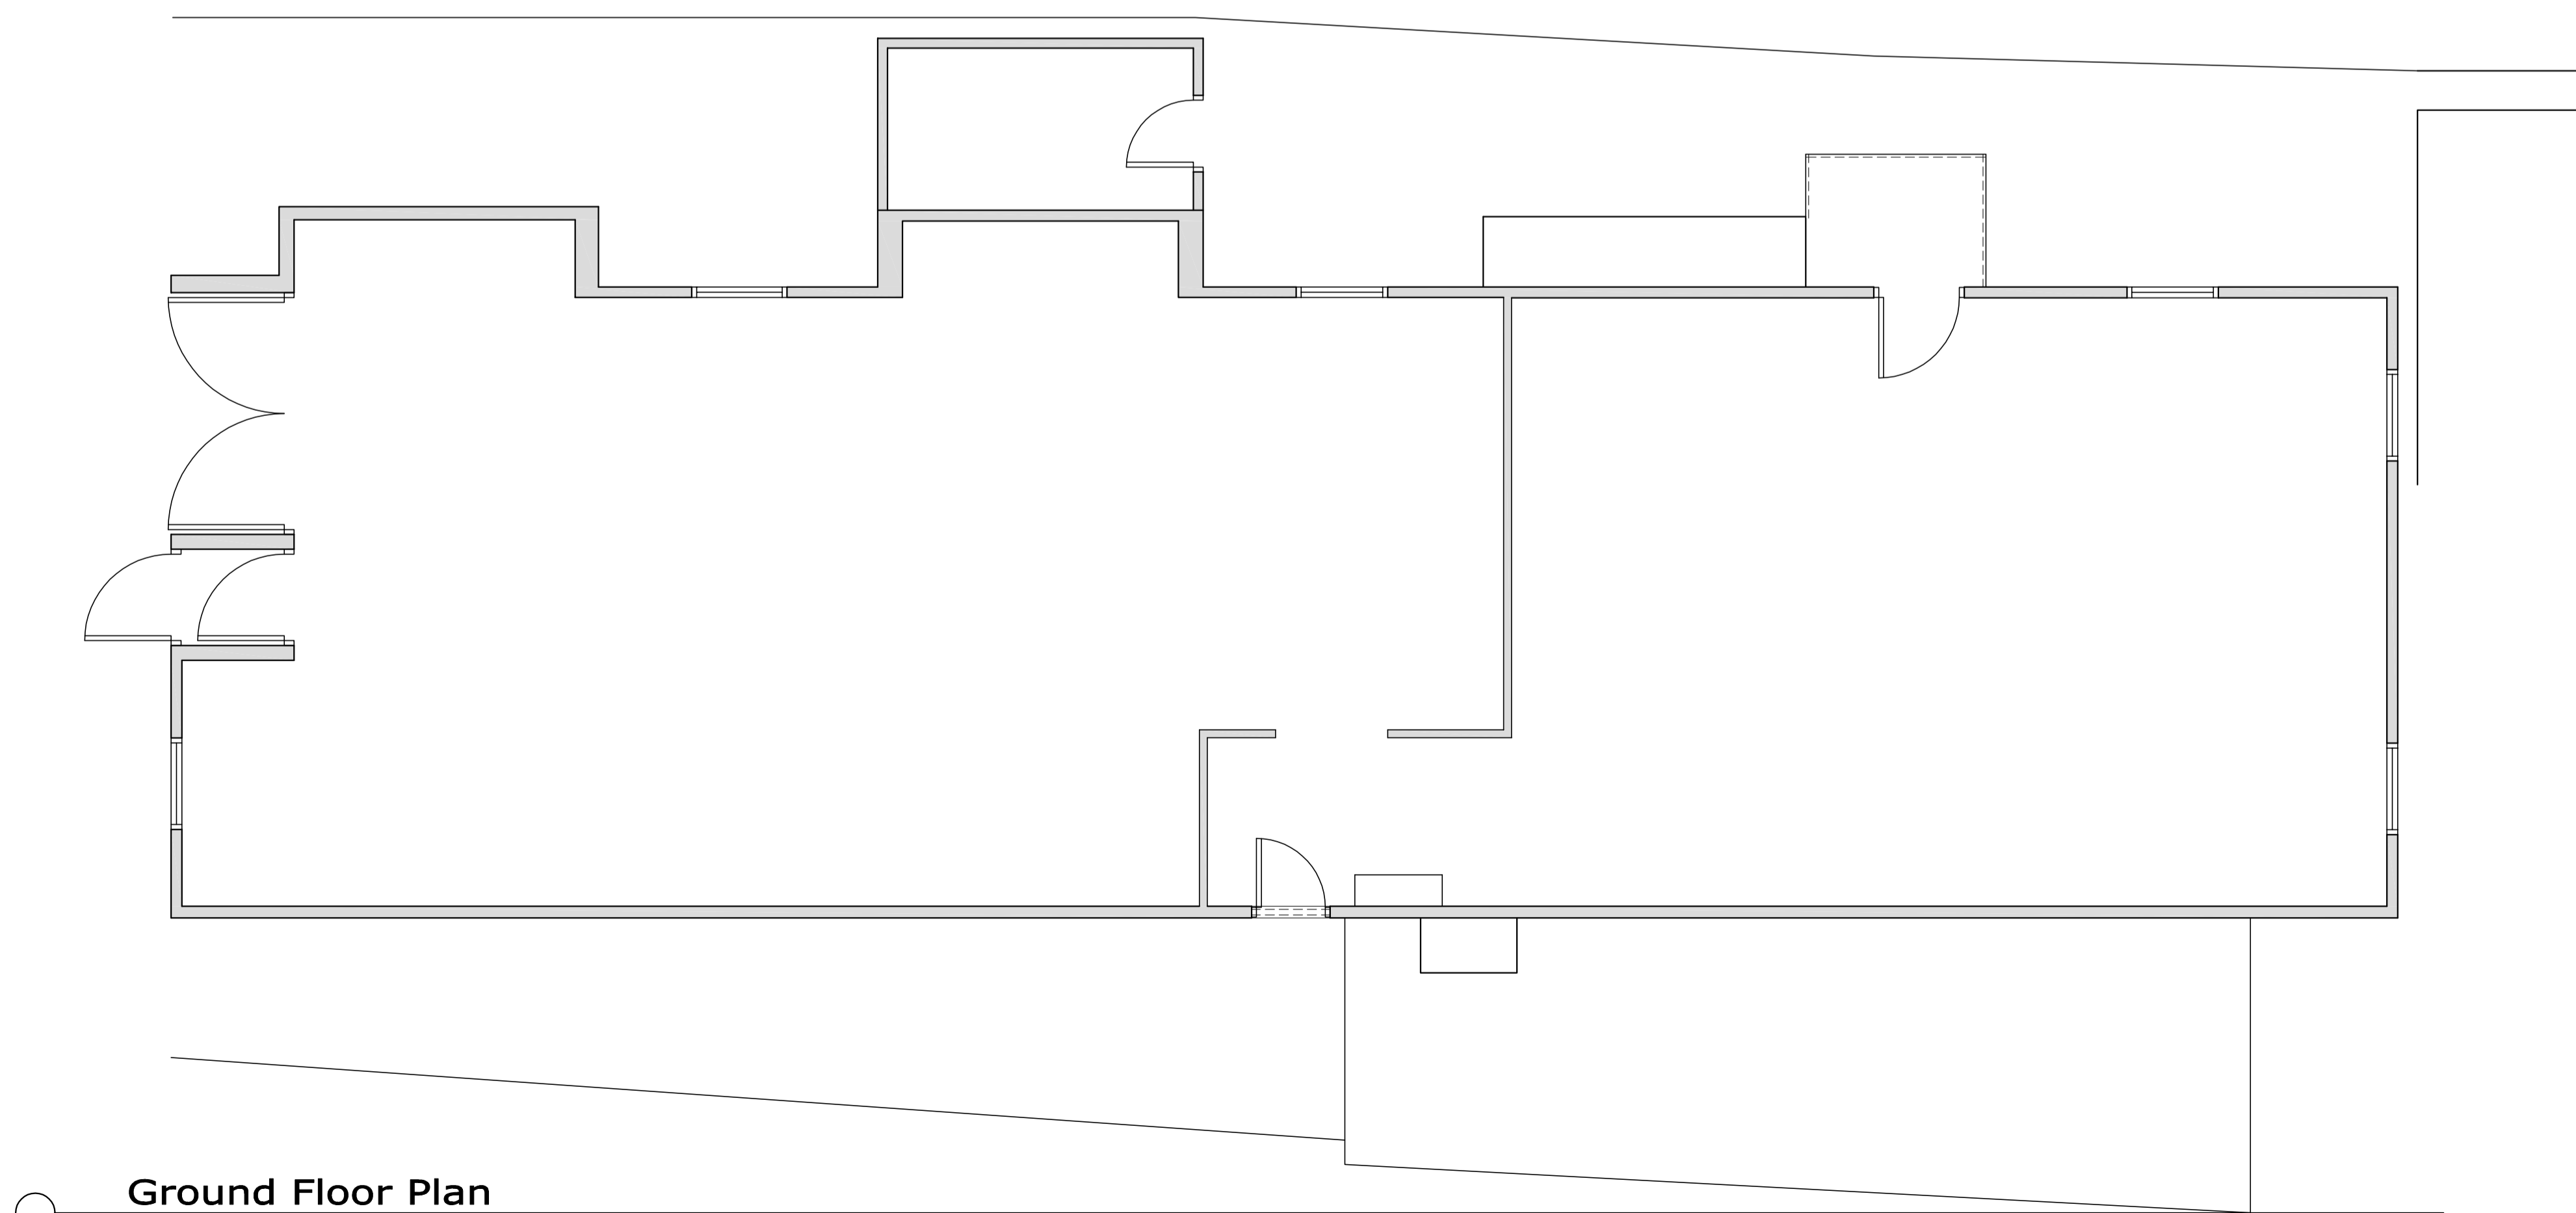

○ **Ground Floor Plan**
Scale 1:50

Drawing for client and planning consideration only.

A	24/04/17	CE	Issued for approval
REV	DATE	BY	AMENDMENT

bhd
 partnership
 Architecture + Engineering

Airy Hill Manor, Waterstead Lane,
 Whitby, N. Yorks. YO21 1QB.

CLIENT: **Mr P Goodenough**

PROJECT: **Outbuildings at Hare and Hounds Hawsker**

Drawing: **Existing Plan and Elevations**

DRAWING STATUS: **Preliminary**

DRAWN: **C Eynon** CHECKED: **N I Duffield**


SCALE & SIZE: **1:100&1:50@ A1** DATE: **24/04/17**

DRAWING No: **D11168-02** REV: **A**


Do not scale from this drawing, only figured dimensions are to be taken from this drawing.
 The contractor must verify all dimensions on site before commencing any work or shop drawings.
 The contractor must report any discrepancies before commencing work. If this drawing exceeds the quantities taken in any way, the technician is to be informed before work is initiated.
 Work within the construction (Design and management) regulations 2015 is not to start until a health & safety plan has been produced. This drawing is copyright and must not be reproduced without consent of BHD Partnership Ltd.




Front Elevation - North East
 Scale 1:100

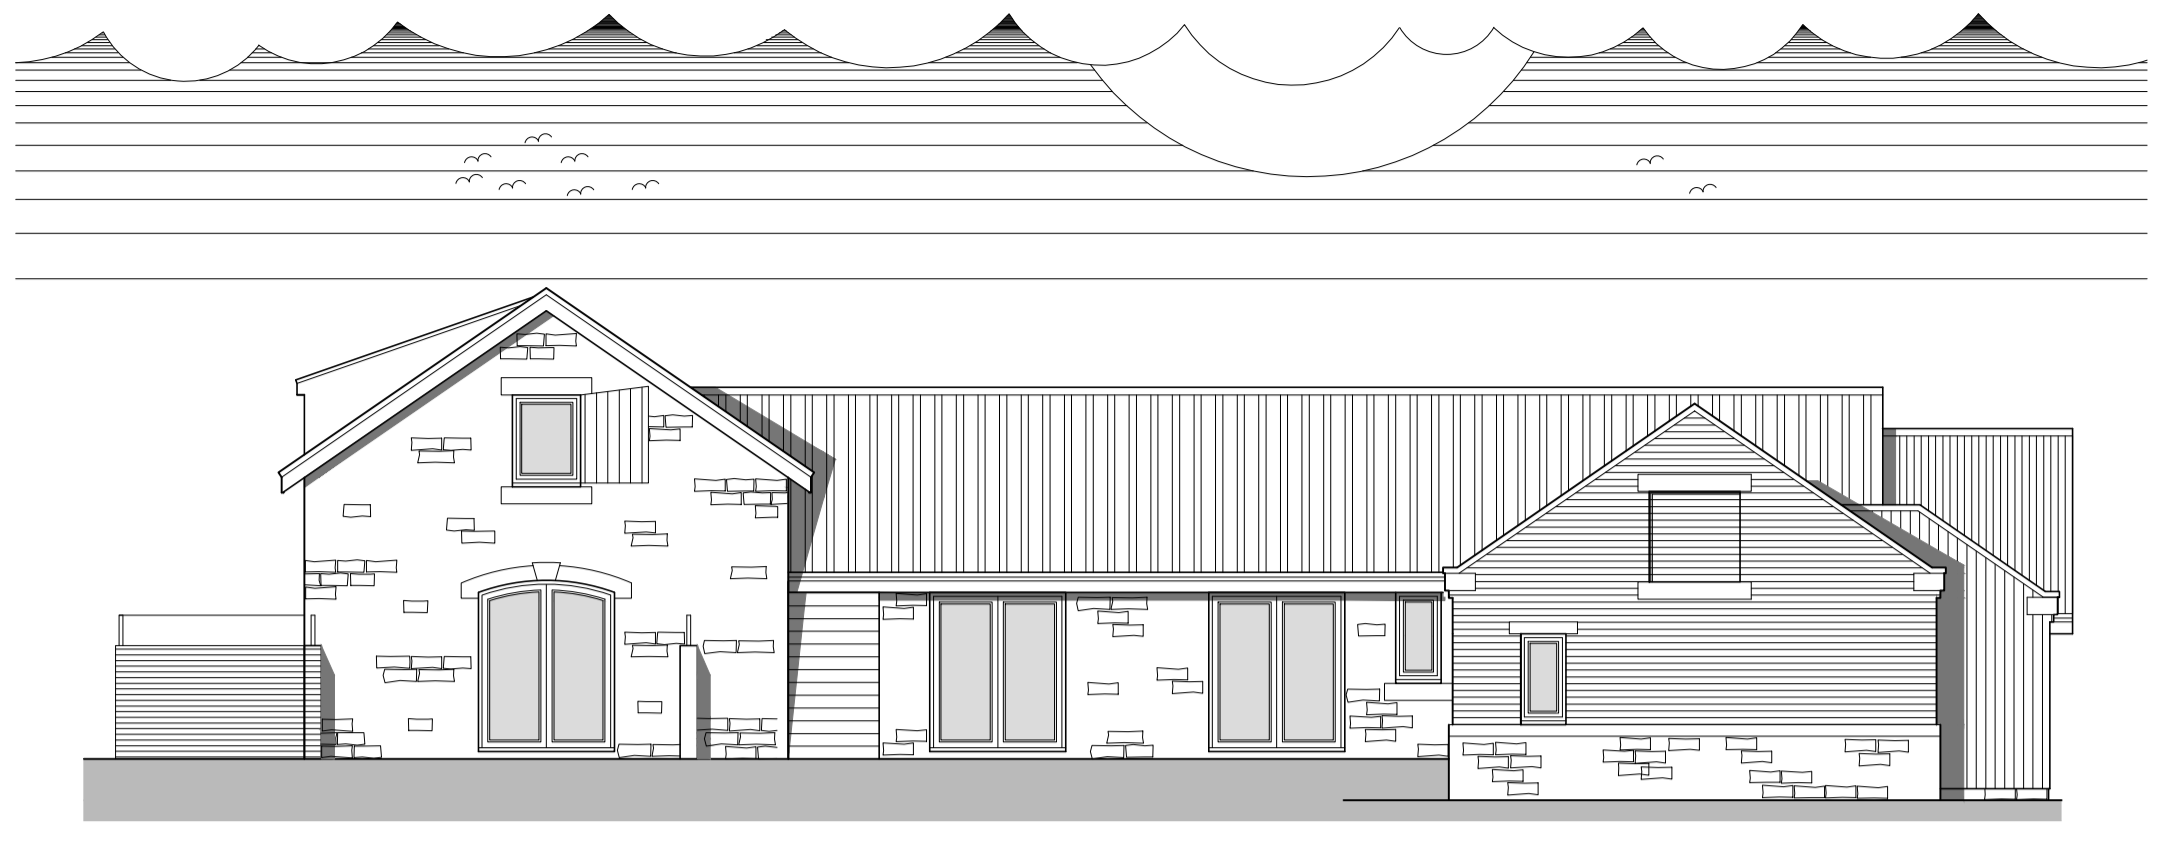


Side Elevation - North West
 Scale 1:100

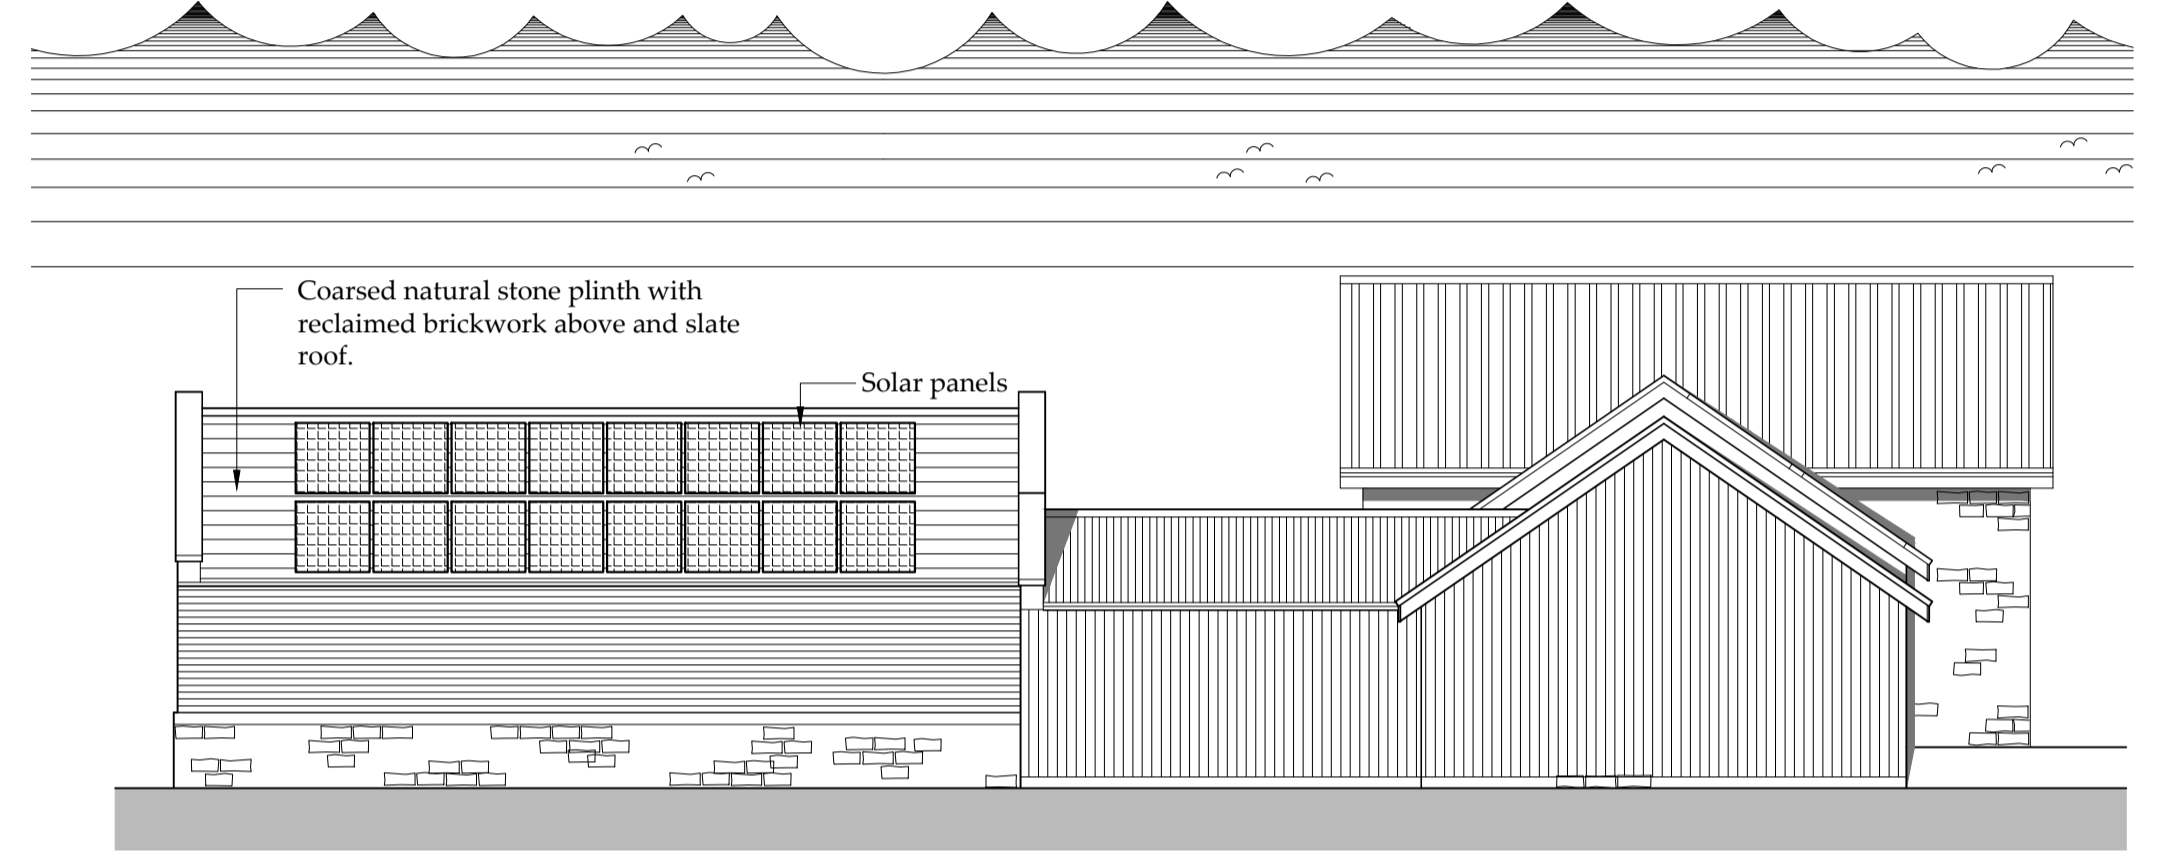

Rear Elevation - South West
 Scale 1:100

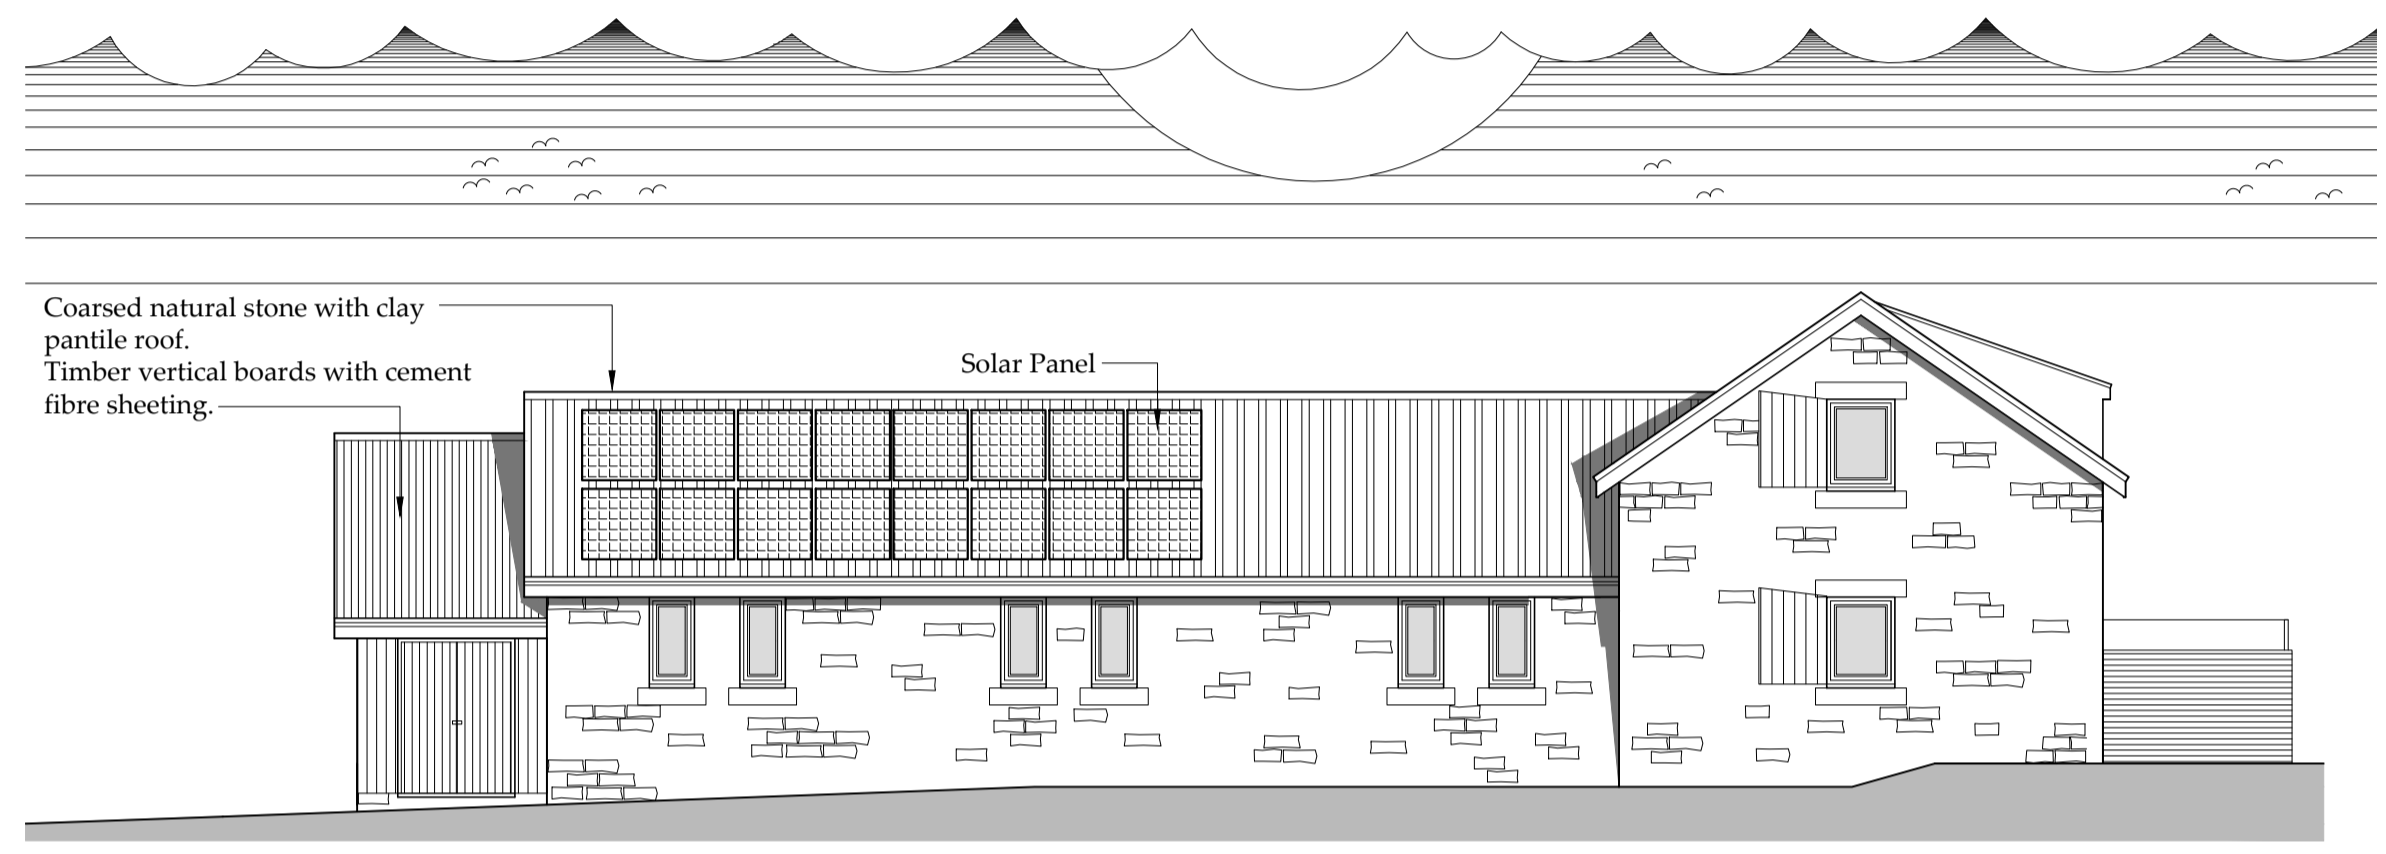

Side Elevation - South East
 Scale 1:100

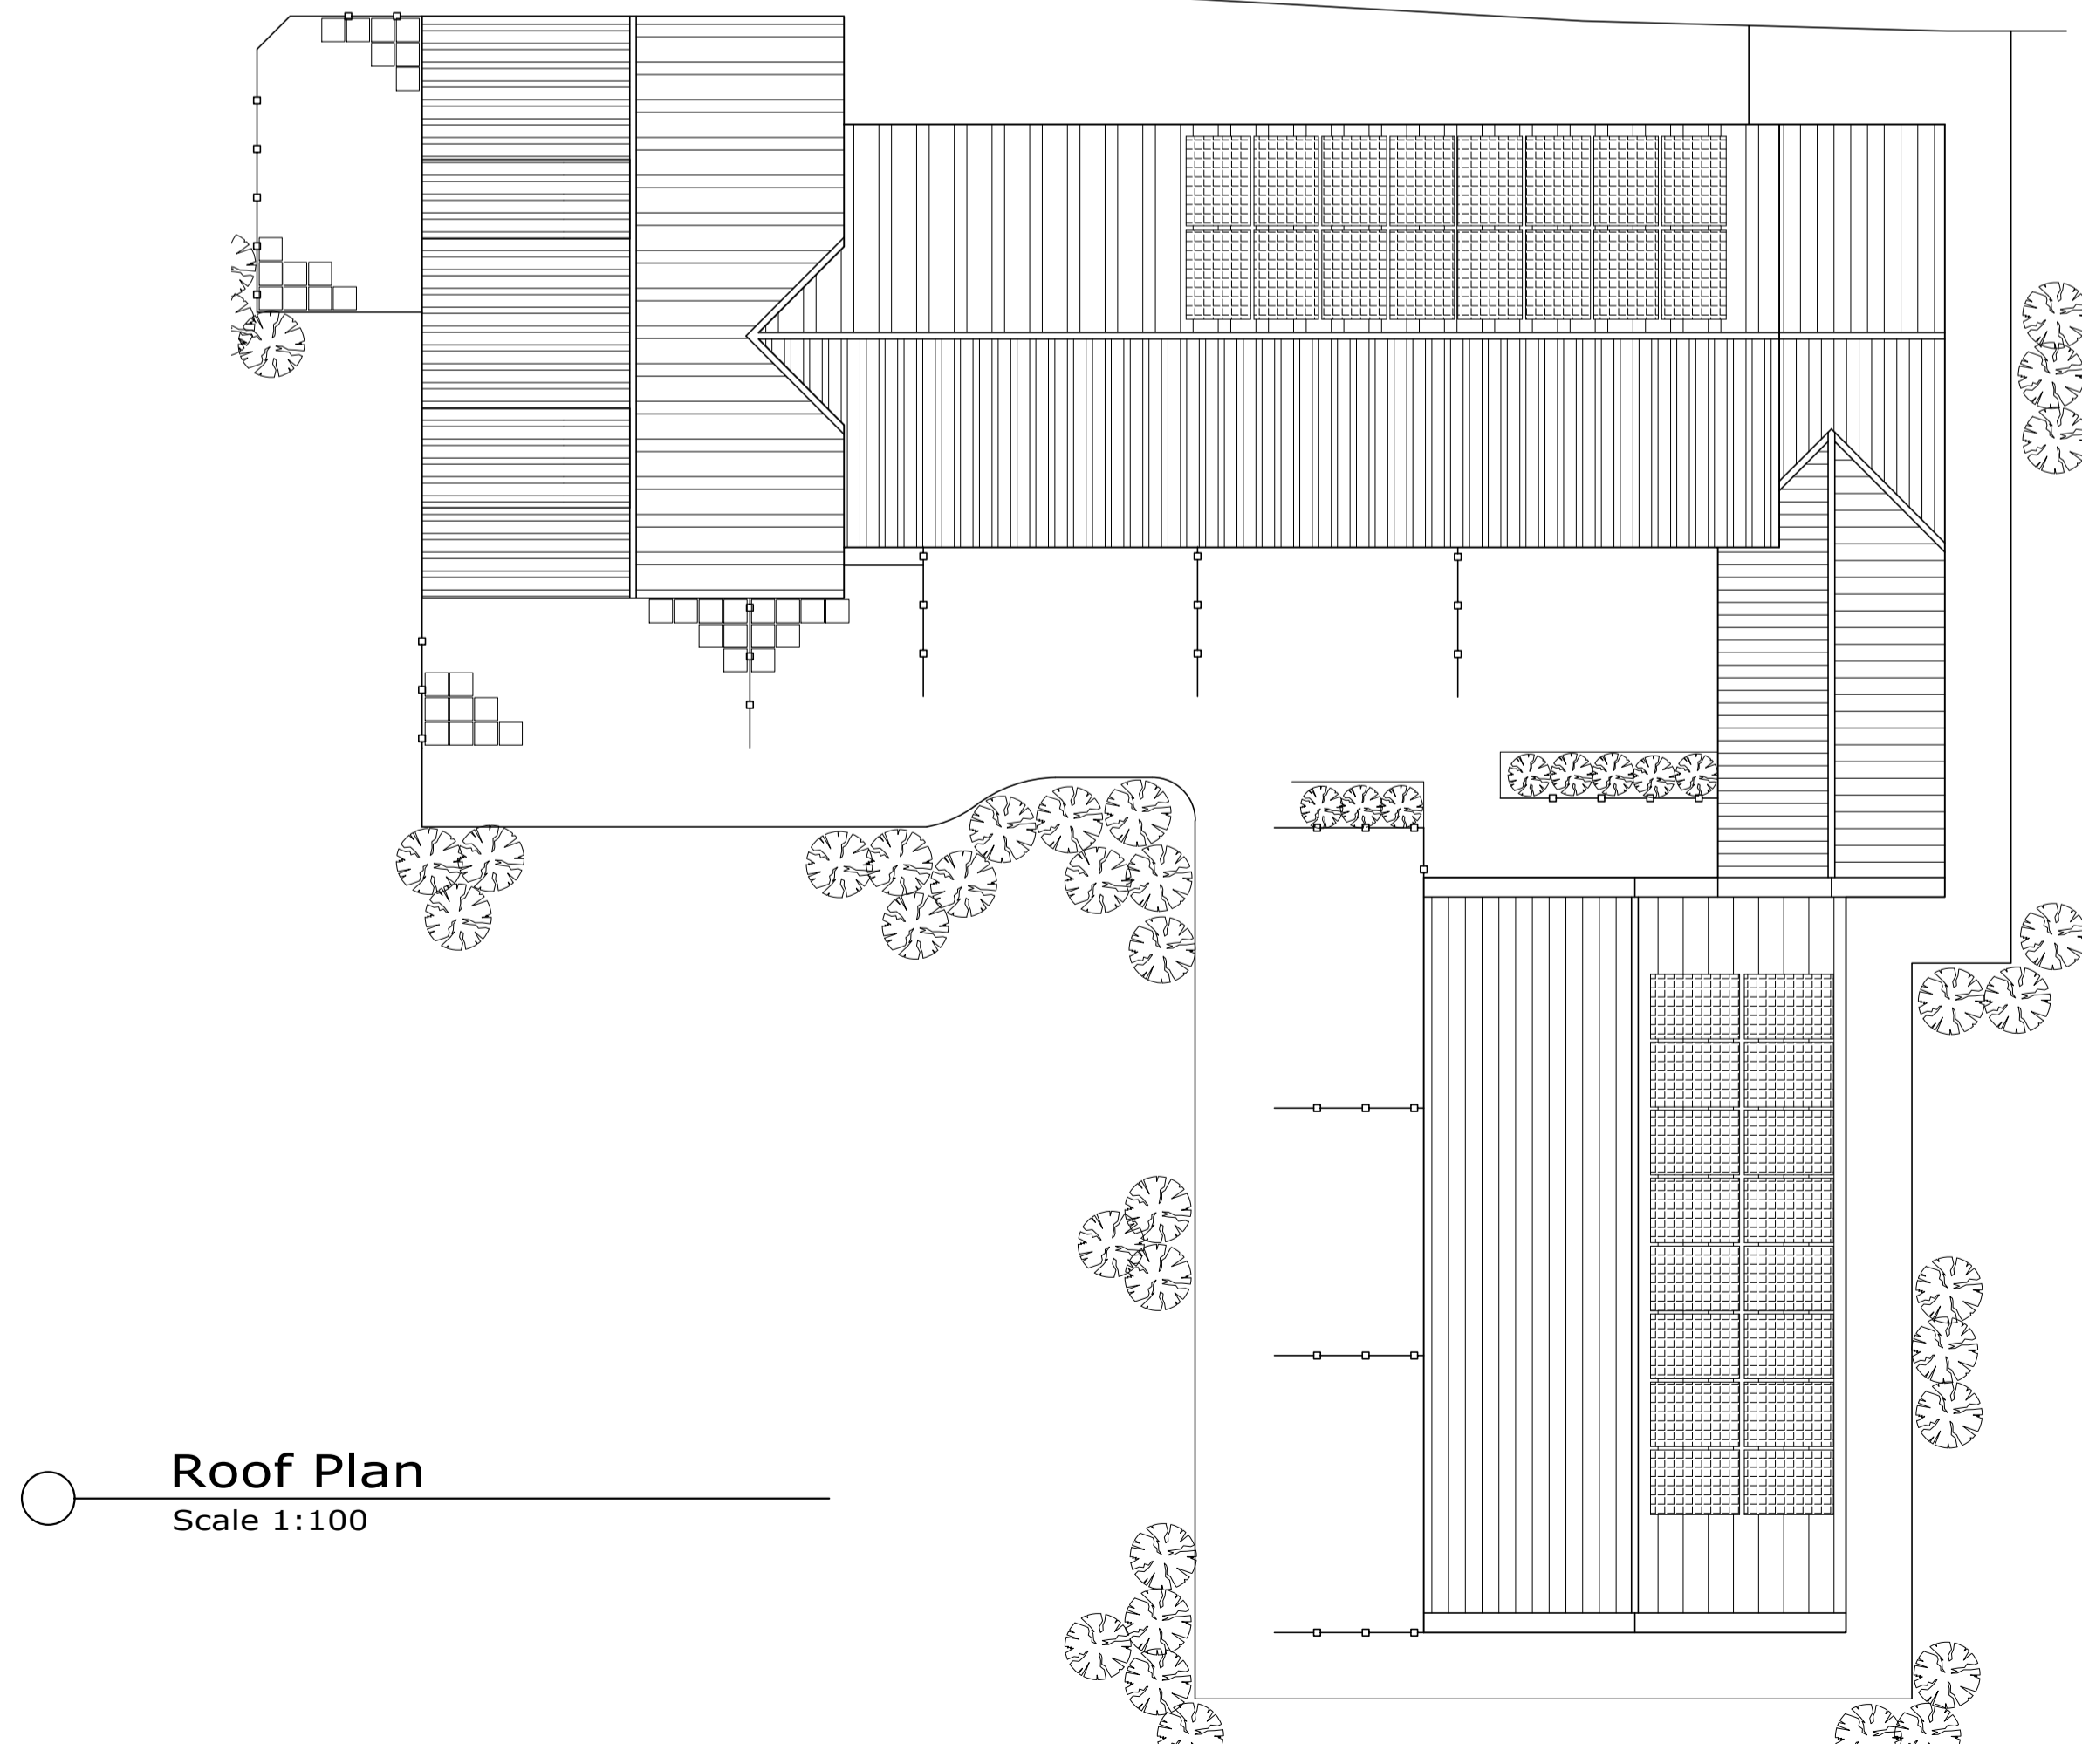

Roof Plan
 Scale 1:100

Drawing for client and planning consideration only.

REV	DATE	BY	AMENDMENT
C	15/12/17	CE	Labels amended
B	05/12/17	CE	Roof lowered
A	27/10/17	CE	Issued for approval

bhd
 partnership
 Architecture + Engineering

Airy Hill Manor, Waterstead Lane,
 Whitby, N. Yorks. YO21 1QB.

CLIENT: **Mr P Goodenough**


PROJECT: **Outbuildings at Hare and Hounds
 Hawsker**

DRAWING STATUS: **Preliminary**

DRAWN: **C Eynon** CHECKED: **N I Duffield**

SCALE @ SIZE: **1:100&1:50@ A1** DATE: **22/06/17**

DRAWING No: **D11168-06** REV: **C**

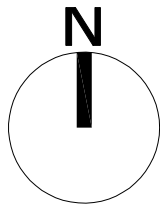

Block Plan
Scale 1:200

Ordnance Survey Licence No. 100002562

b h d partnership

Airv Hill Manor. Whitbv. North Yorkshire. UK. YO21 1OB.

DO NOT SCALE from this drawing. Only figured dimensions are to be taken from this drawing.
The Contractor must verify all dimensions on site before commencing any work or shop drawings.

The Contractor must report any discrepancies before commencing work. If this drawing exceeds the quantities taken in any way, the Technician is to be informed before work is initiated.

Work within The Construction (Design and Management) Regulations 2015 is not to start until a Health & Safety Plan has been produced. This drawing is Copyright and must not be reproduced without consent of BHD Partnership Ltd

REV	DATE	BY	AMENDMENT	CHKD	APVD
B	06/12/17	CE	Roof amended	NID	
A	30/10/17	CE	Issued for approval	NID	

CLIENT:
Mr Goodenough

PROJECT:
**Outbuildings at
Hare and Hounds Hawsker**

A3 | DRN: C Eynon | DATE: 11/07/17
SCALE: As shown | ISSUE: Preliminary



DRAWING TITLE:

**Proposed
Block Plan**


DRAWING NR:
D11168-10

REV:
B

Do not scale from this drawing, only figured dimensions are to be taken from this drawing.
 The contractor must verify all dimensions on site before commencing any work or shop drawings.
 The contractor must report any discrepancies before work is initiated.
 If this drawing exceeds the quantities taken in any way, the technician is to be informed before work is initiated.
 Work within the construction (design and management) regulations 2015 is not to start until a health & safety plan has been produced. This drawing is copyright and must not be reproduced without consent of BHD Partnership Ltd.

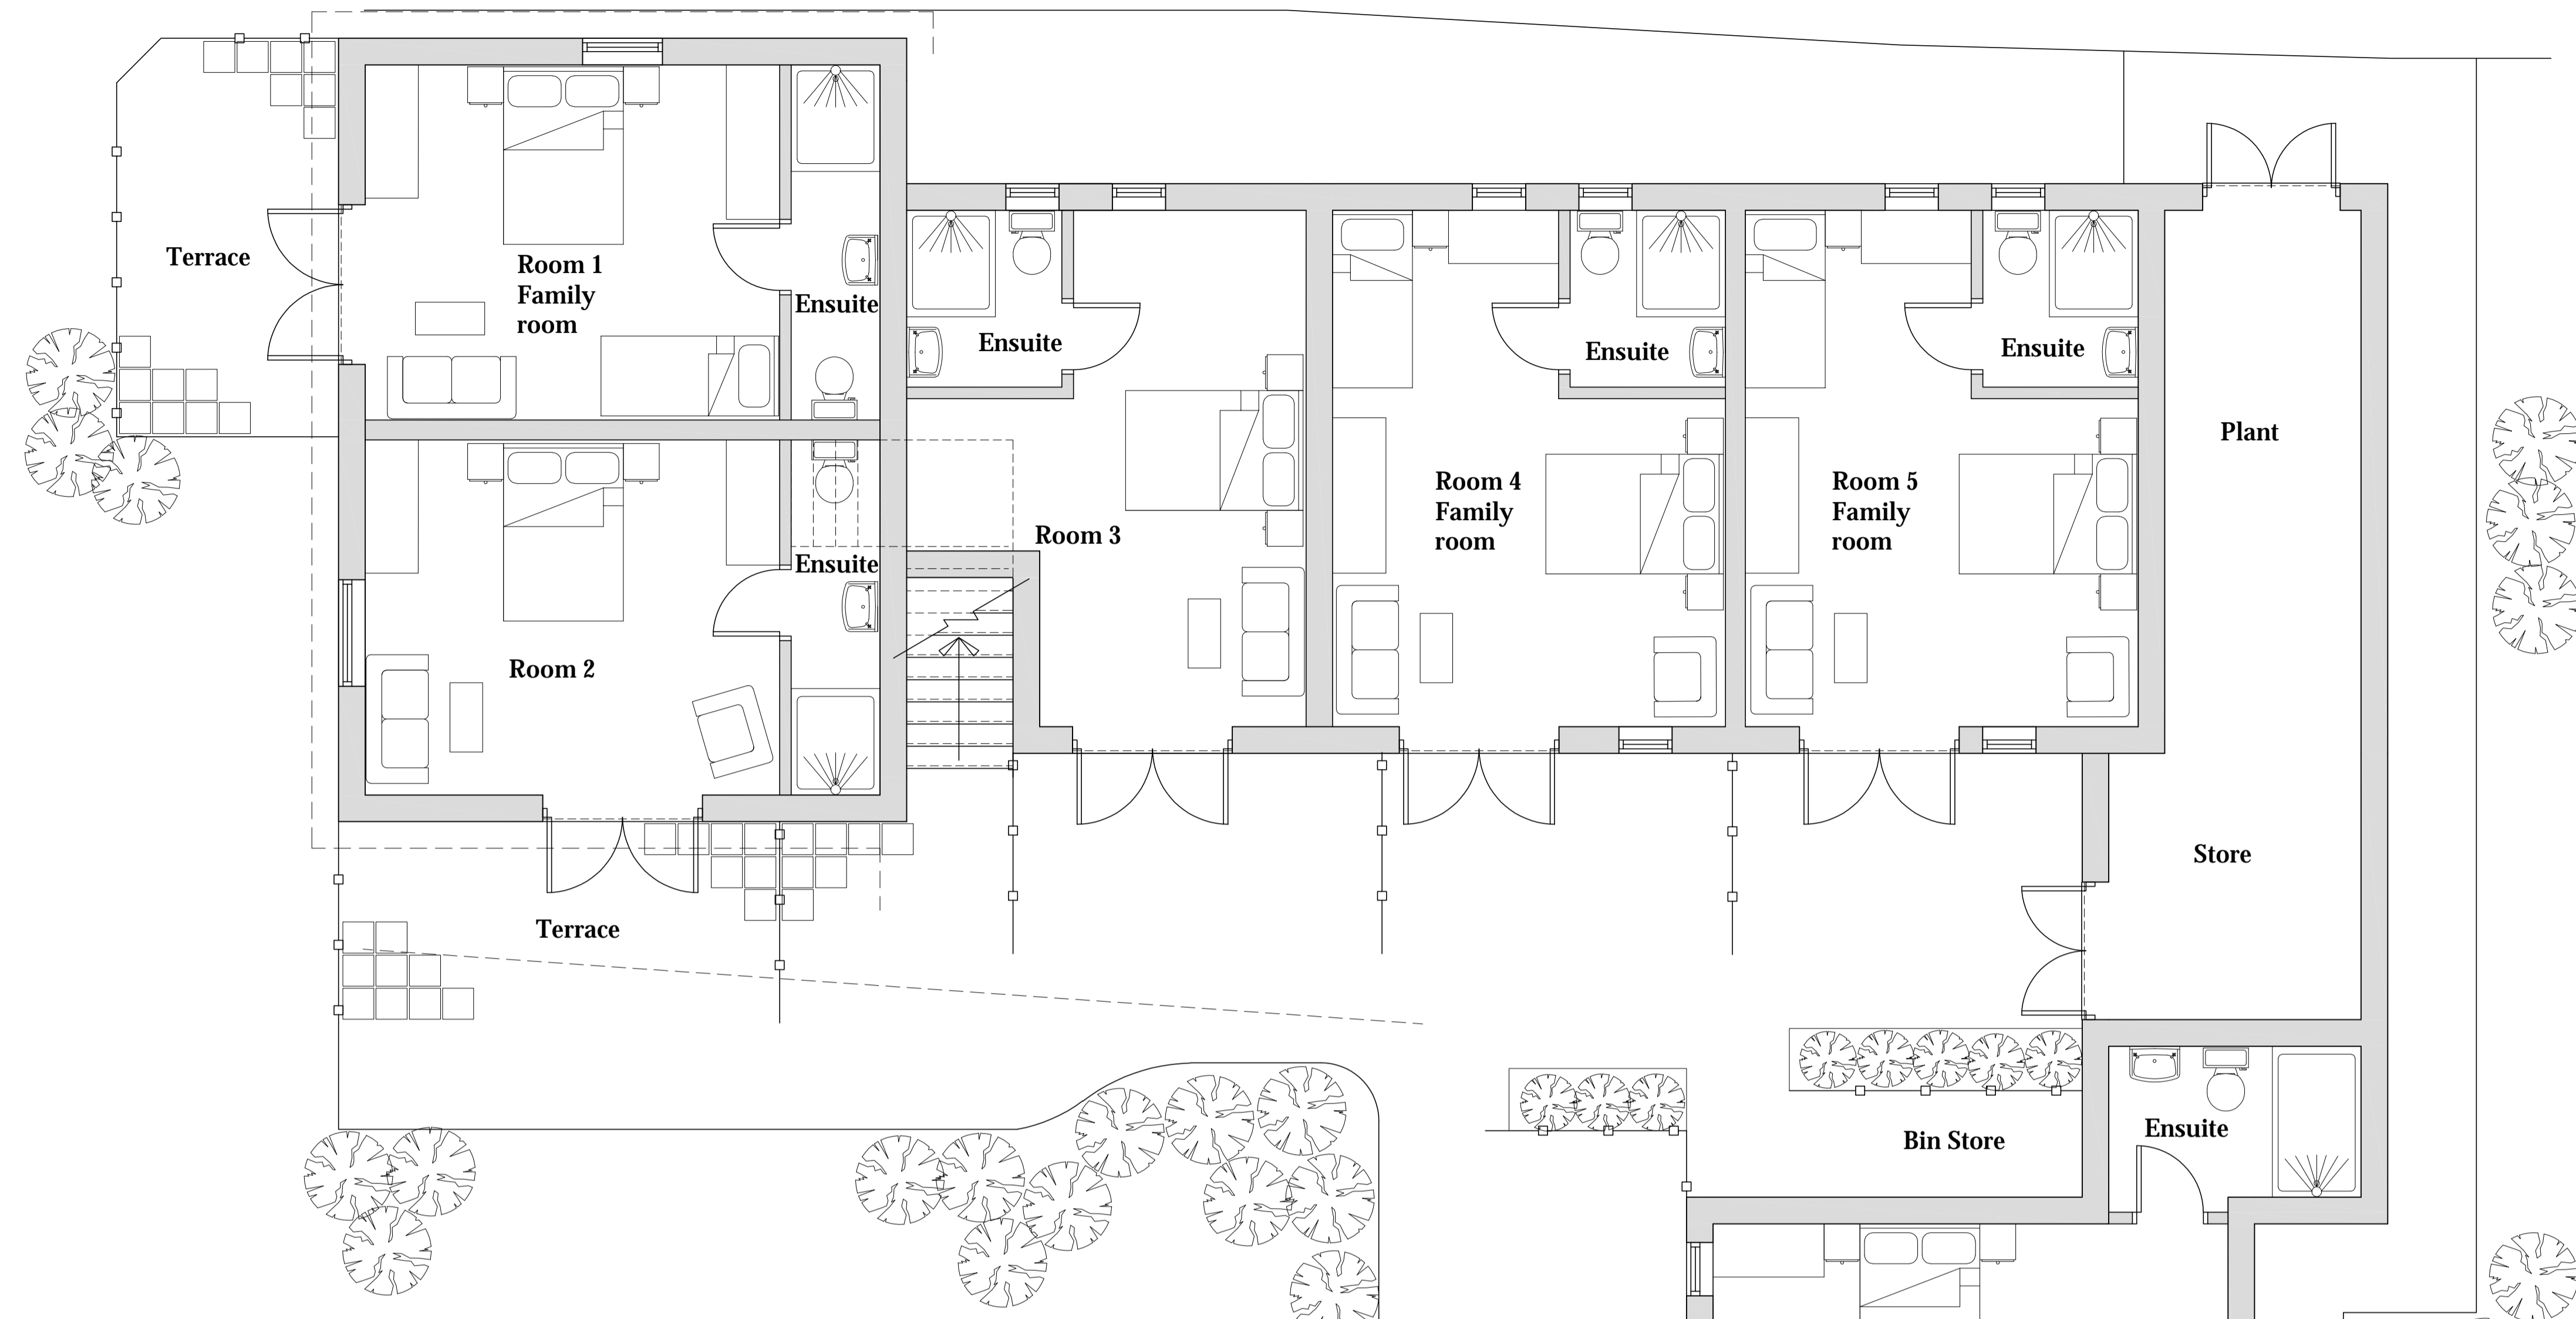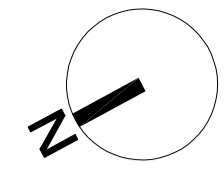

Ground Floor Plan
 Scale 1:50

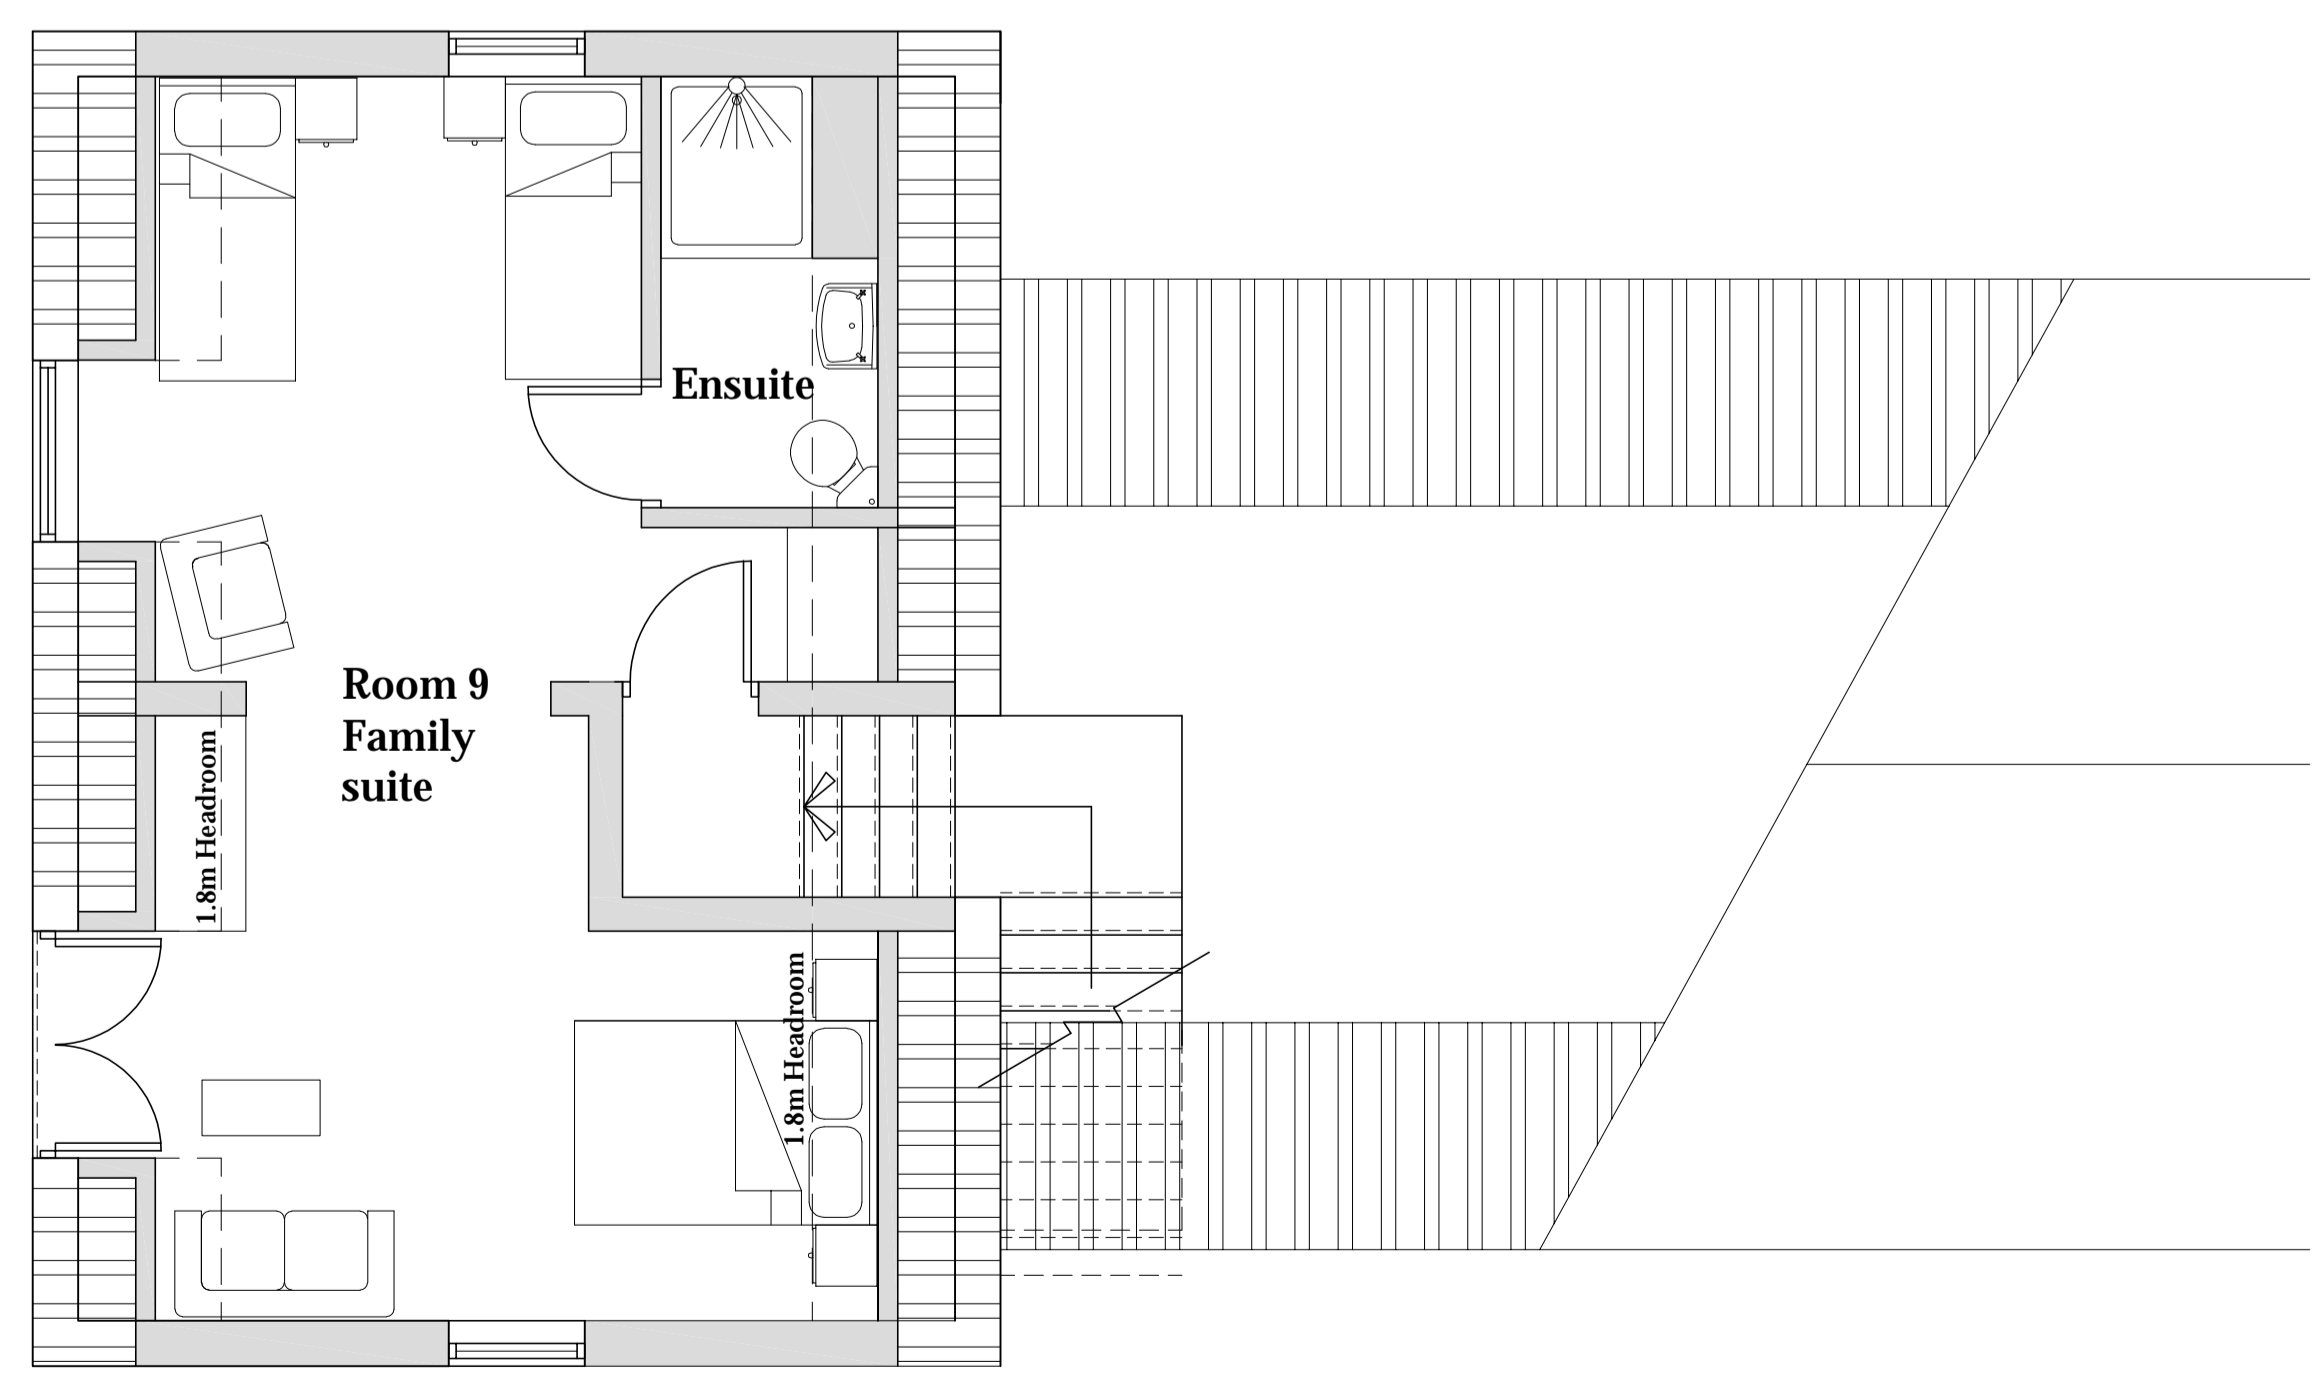

First Floor Plan
 Scale 1:50

Drawing for client and planning consideration only.

REV	DATE	BY	AMENDMENT
B	05/12/17	CE	Roof lowered
A	30/10/17	CE	Issued for approval

bhd partnership
 Architecture + Engineering
 Airy Hill Manor, Waterstead Lane,
 Whitby, N. Yorks. YO21 1QB.

CLIENT: Mr P Goodenough
 PROJECT: Outbuildings at Hare and Hounds
 Hawsker

Drawing: Proposed Plans

DRAWING STATUS: Preliminary

DRAWN: C Eynon
 CHECKED: N I Duffield

SCALE @ SIZE: 1:100&1:50@ A1
 DATE: 22/06/17

DRAWING No: D11168-05
 REV: B