



Norman & Gray Ltd


South Elevation.

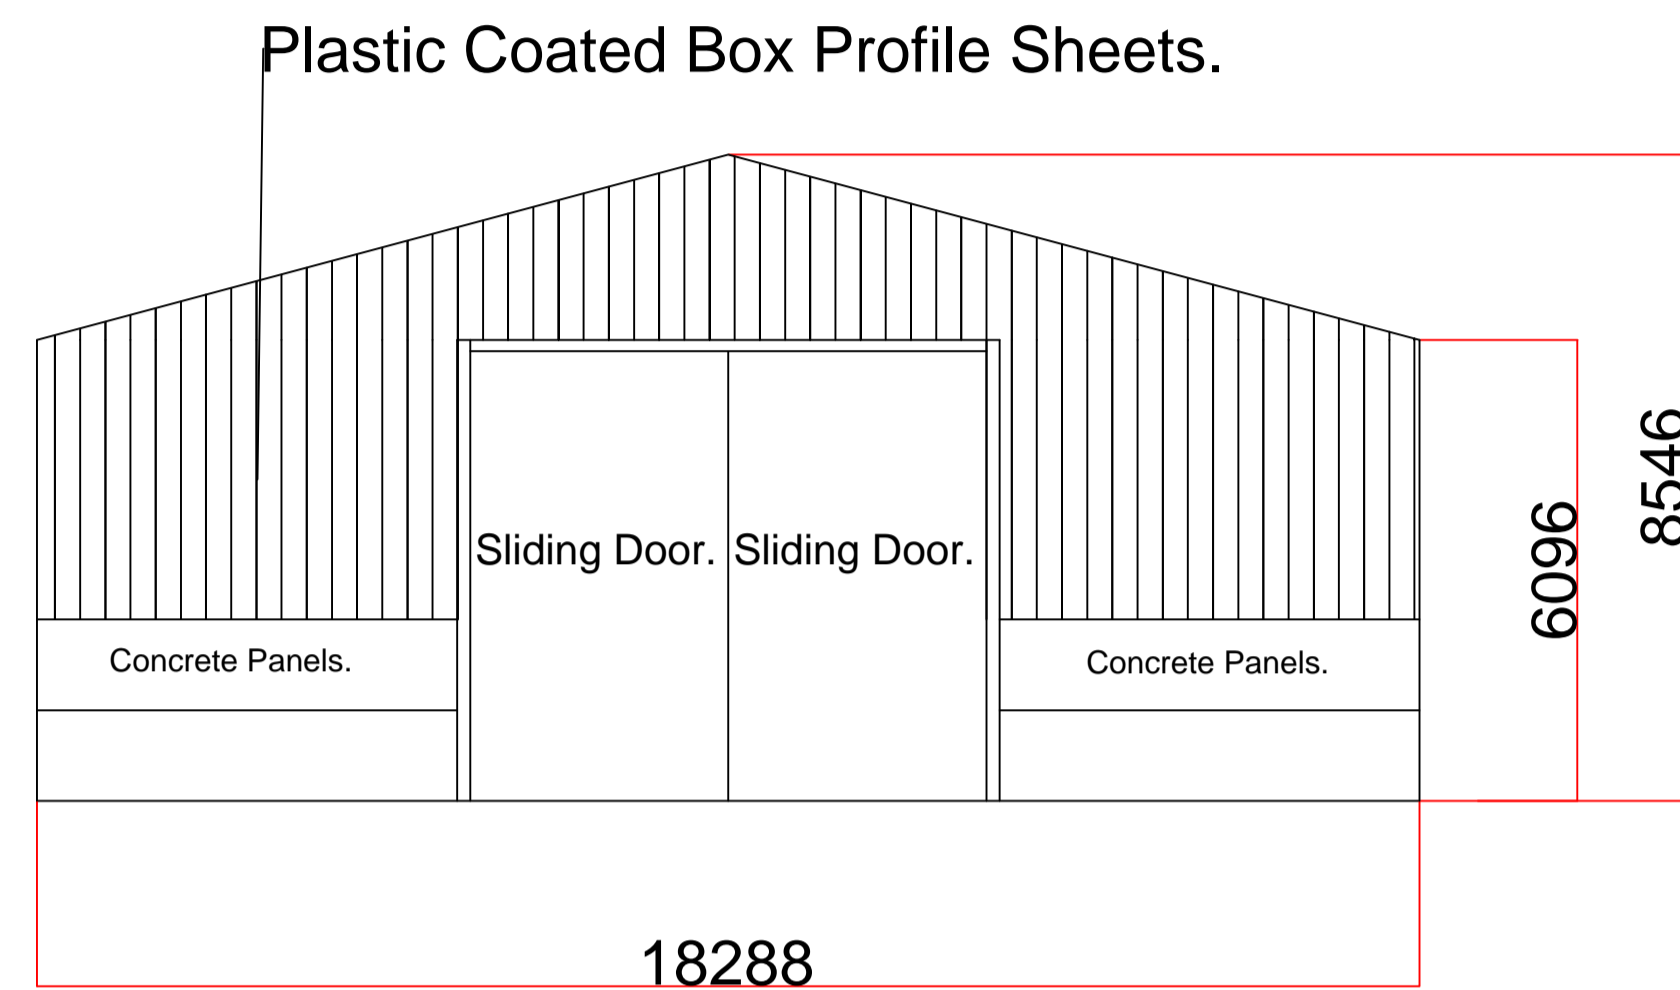

East & West Elevation.

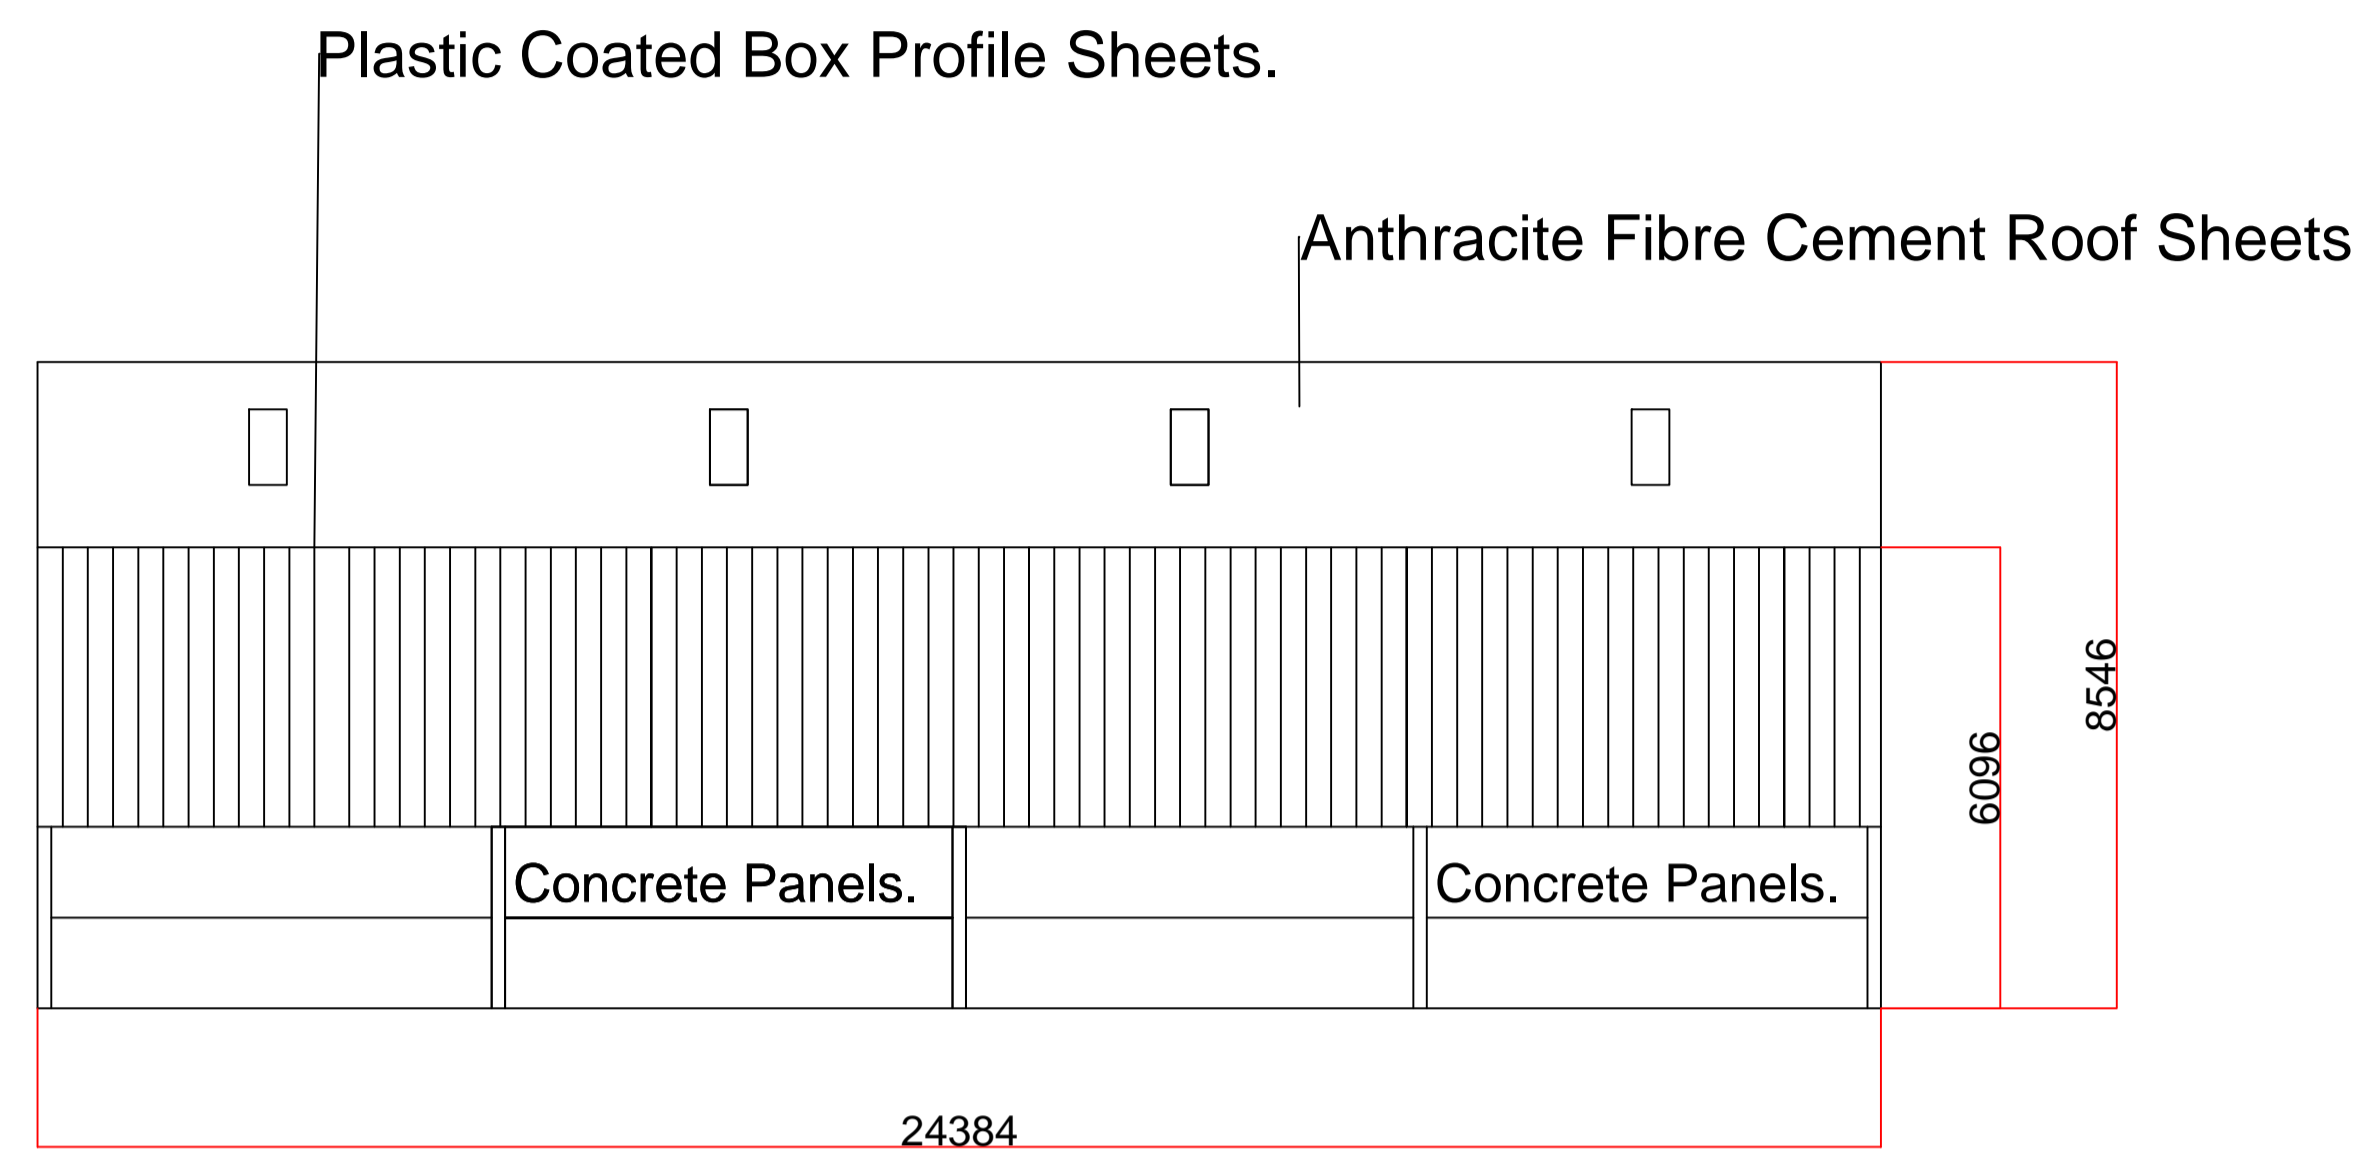

North Elevation.

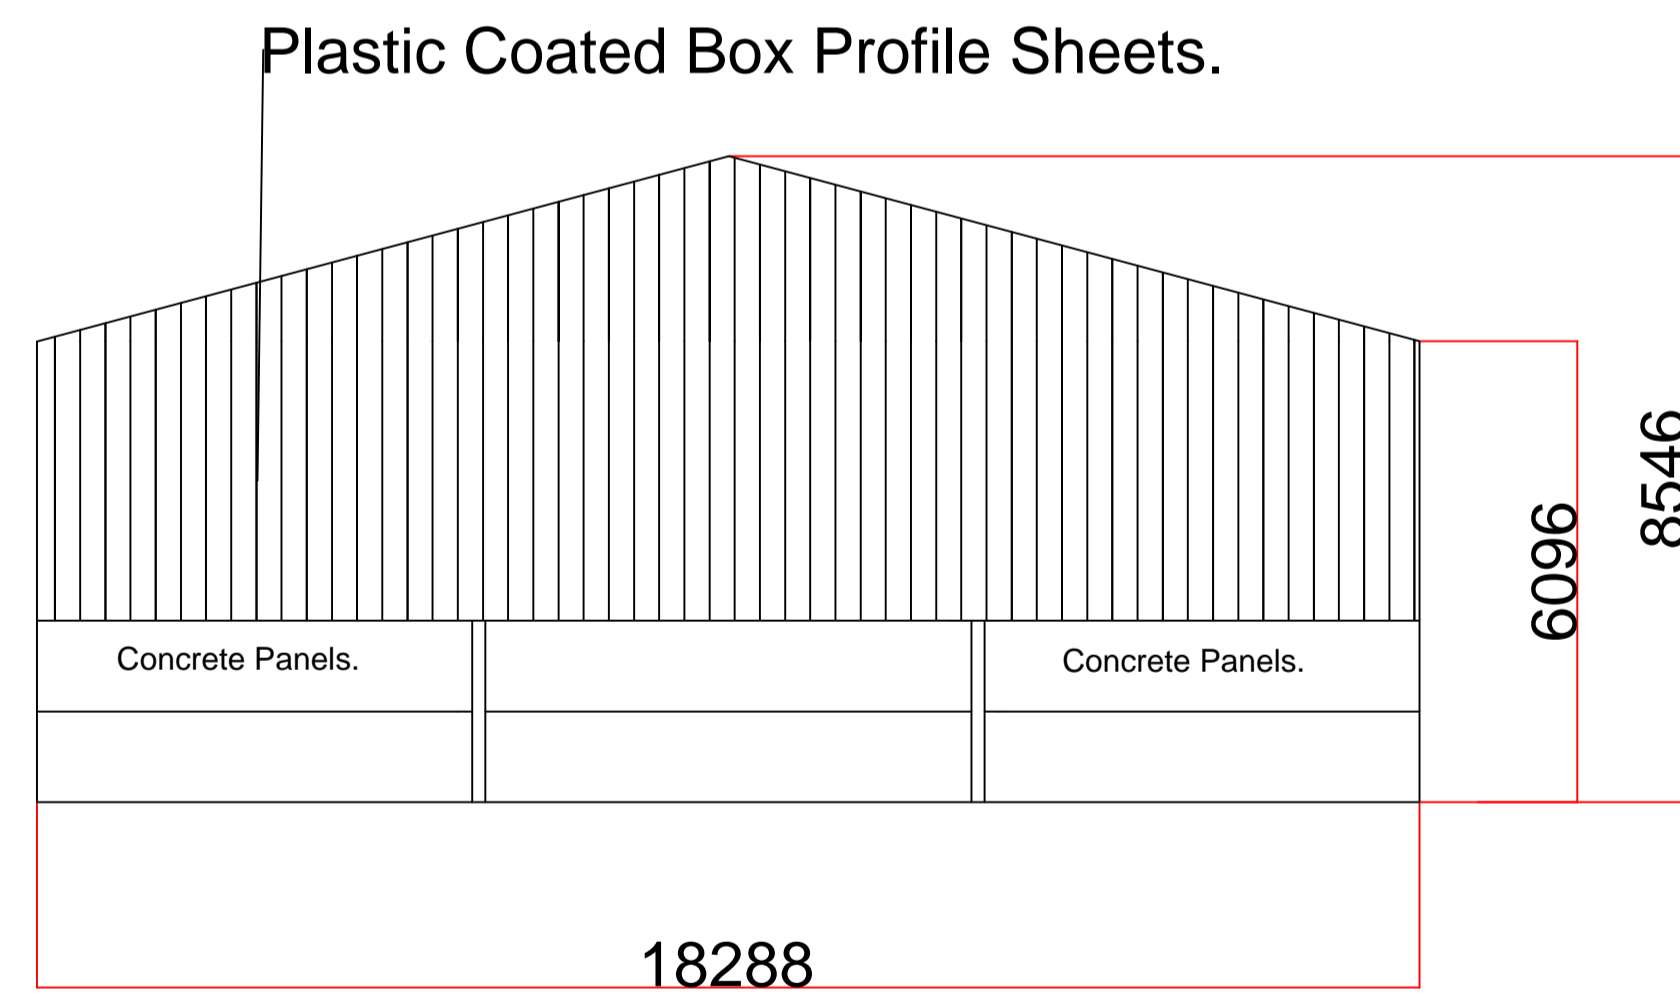

Plan View.



NYMNPA
 02/01/2018

All Dims +/- 2mm

Clients Name	B Thompson	Project	New Grain Store	Date	20/12/2017
Drawing Number	1	Scale	1:100	Issue Number	1