


EXISTING SOUTH ELEVATION

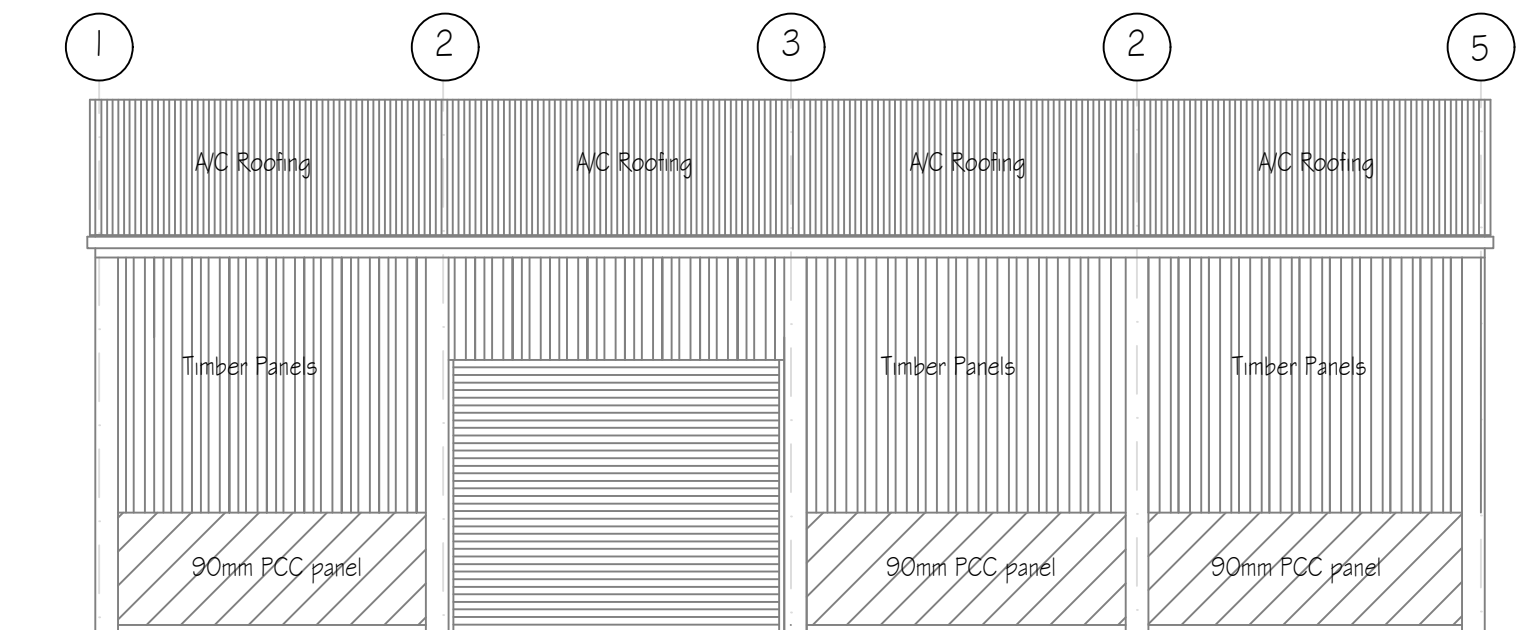


EXISTING EAST ELEVATION

NOTES:


PROJECT. PROPOSED ROSTERY AND OFFICES	
TITLE. EXISTING EXTERNAL ELEVATIONS SHEET 1 OF 2	
CLIENT. MOORGATE LEAS FARM	DRAWN BY
DATE. 24.10.2017	DRAWING No. GA05
CONTRACT No.	SCALE. 1:100 @ A3
	REV. A

No.	Revision/Issue	Date
A	For Approval/Comment	XX.XX.XX

NYMNPA
 23/01/2018

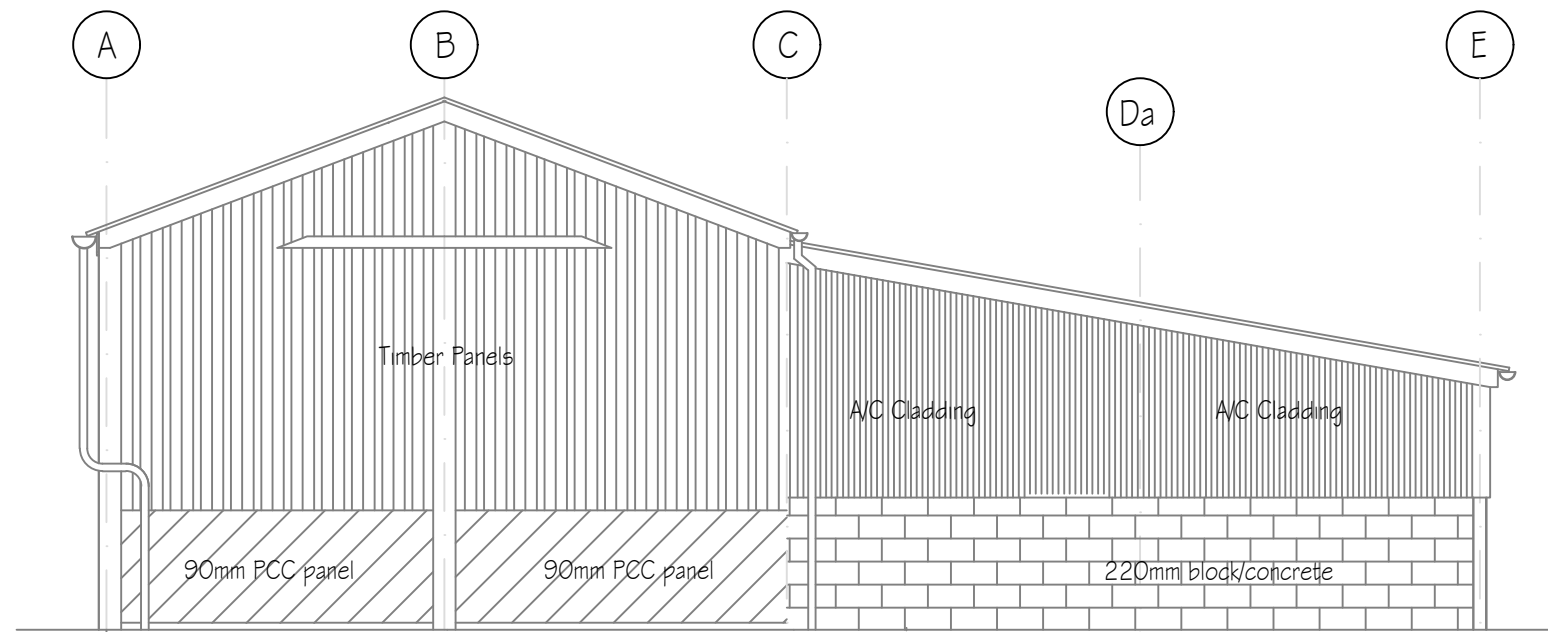

EXISTING NORTH ELEVATION

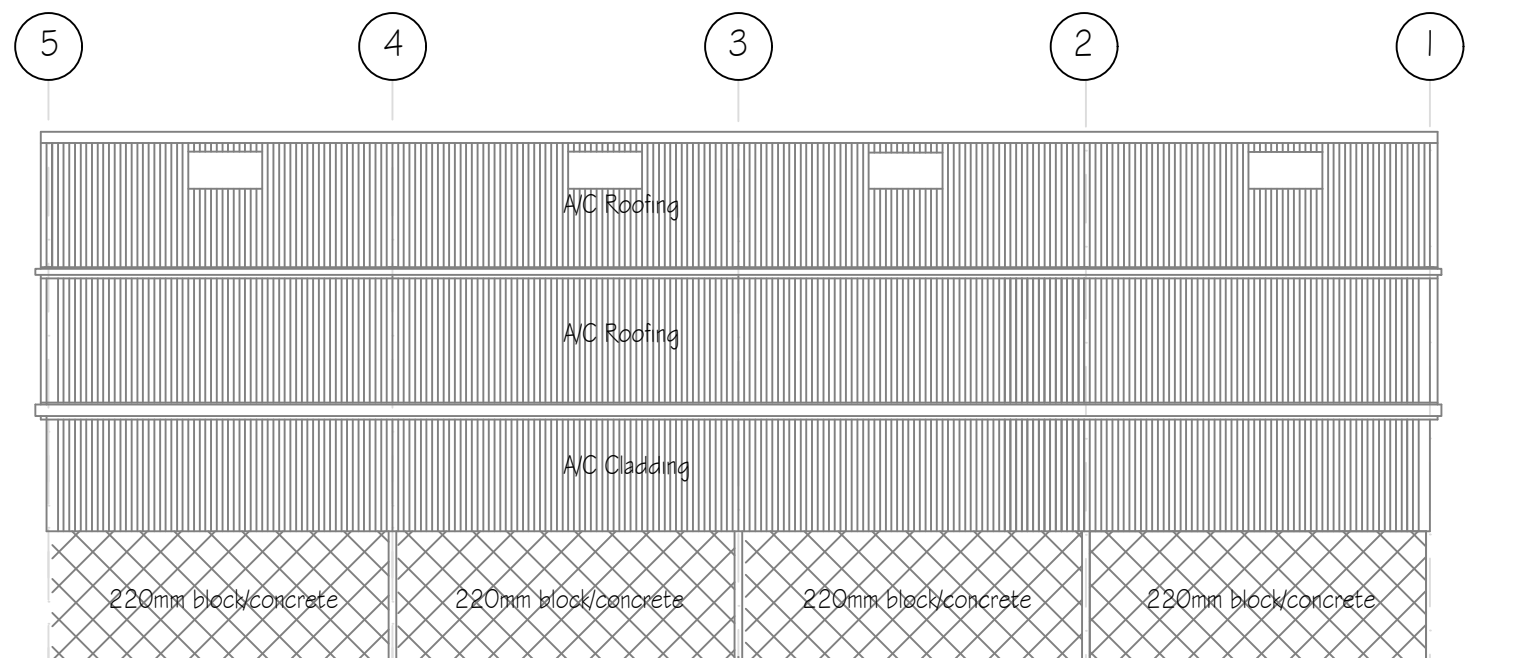


EXISTING WEST ELEVATION


NOTES:

PROJECT. PROPOSED ROSTERY AND OFFICES	
TITLE. EXISTING EXTERNAL ELEVATIONS SHEET 2 OF 2	
CLIENT. MOORGATE LEAS FARM	DRAWN BY
DATE. 24.10.2017	DRAWING No. GAOG
CONTRACT No.	SCALE. 1:100 @ A3
	REV. A

No.	Revision/Issue	Date
A	For Approval/Comment	XX.XX.XX

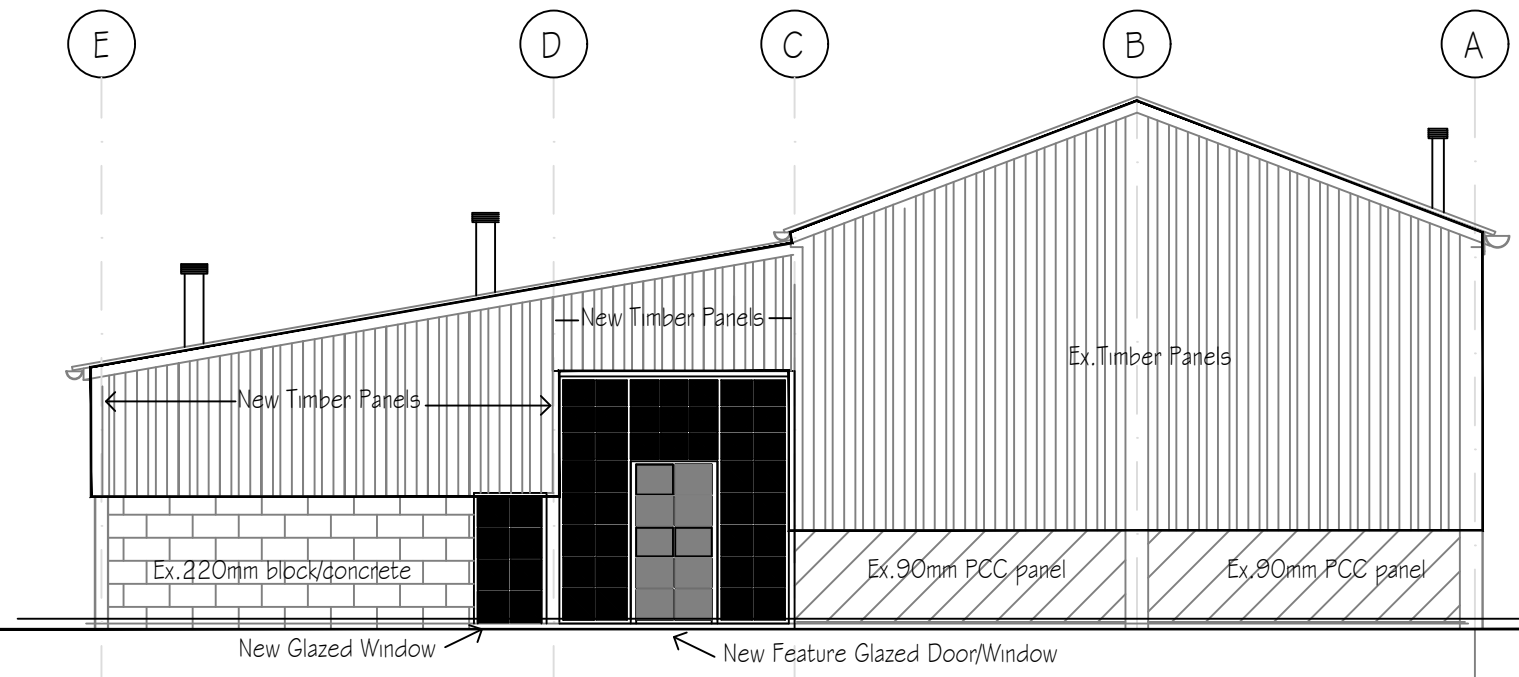

PROPOSED SOUTH ELEVATION

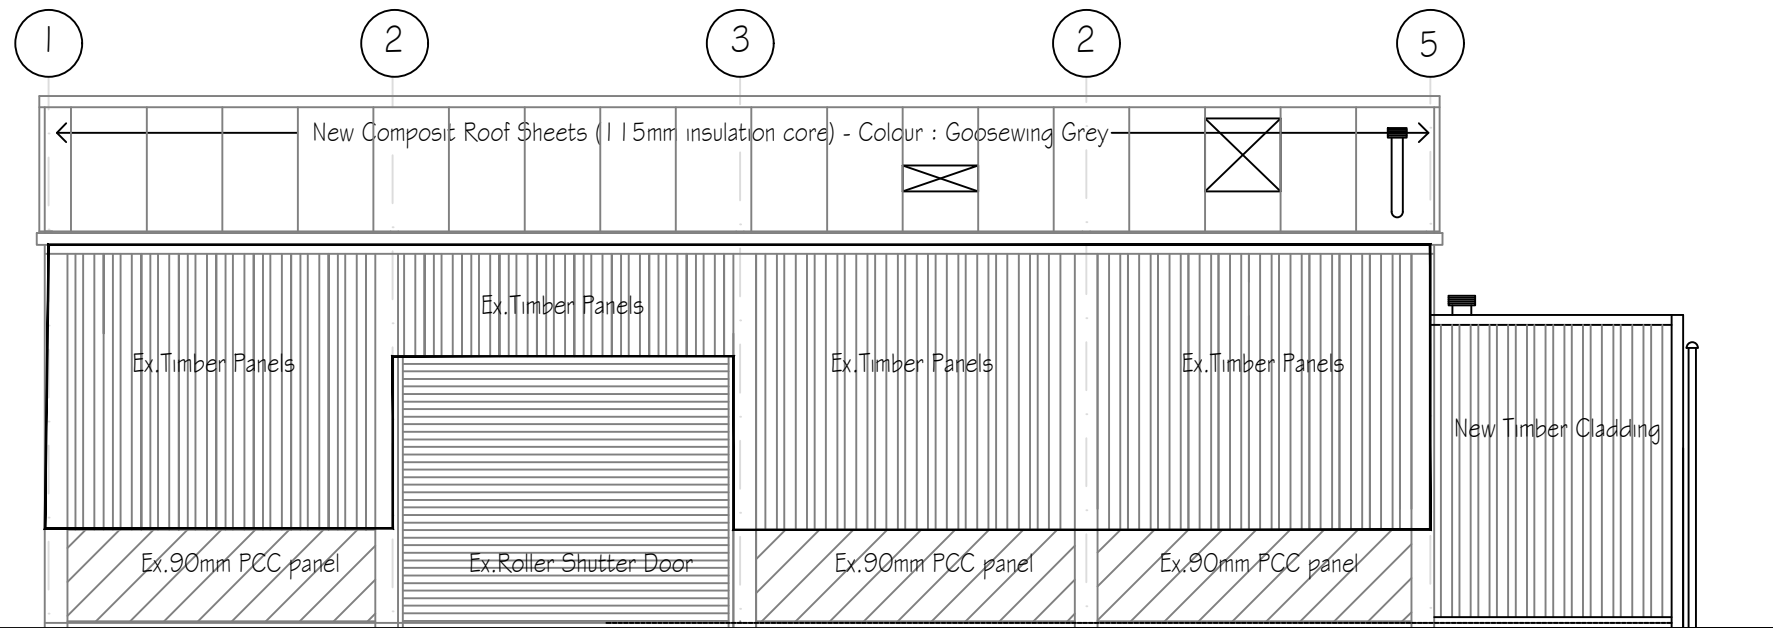


PROPOSED EAST ELEVATION


NOTES:

PROJECT.		PROPOSED ROSTERY AND OFFICES	
TITLE.		PROPOSED ELEVATIONS SHEET 1 OF 2	
CLIENT.	MOORGATE LEAS FARM	DRAWN BY	
DATE.	24.10.2017	DRAWING No.	SCALE. 1:100 @ A3
CONTRACT No.		GA07	REV. A

No.	Revision/Issue	Date
A	For Approval/Comment	XX.XX.XX

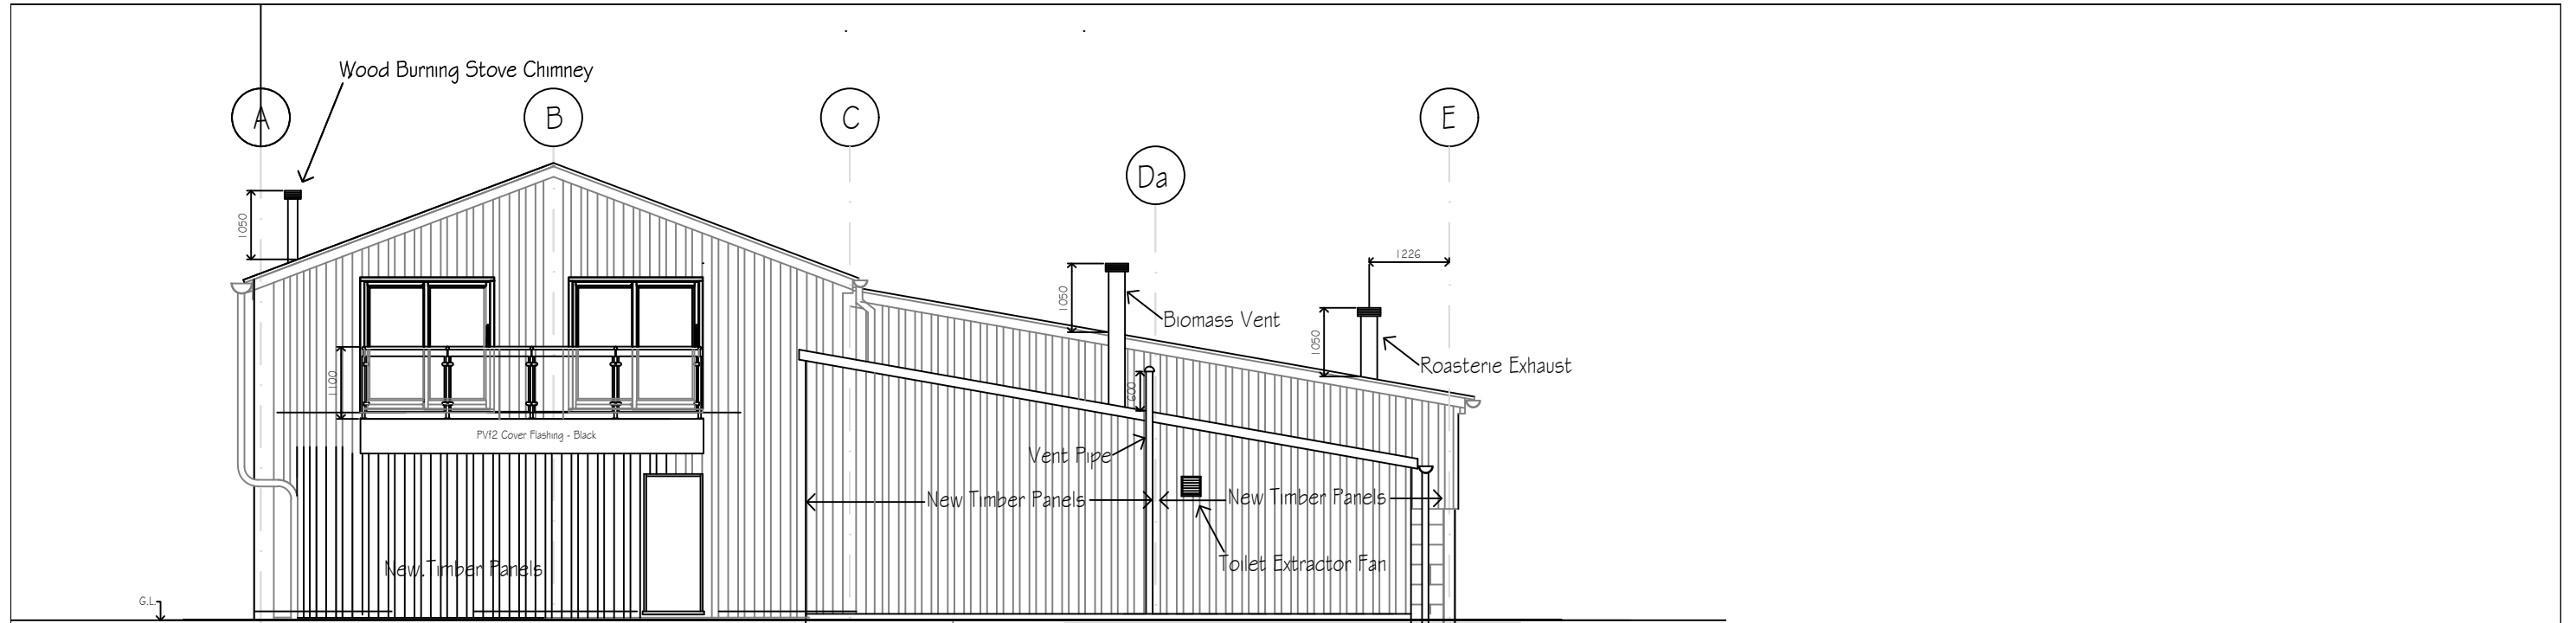

PROPOSED NORTH ELEVATION

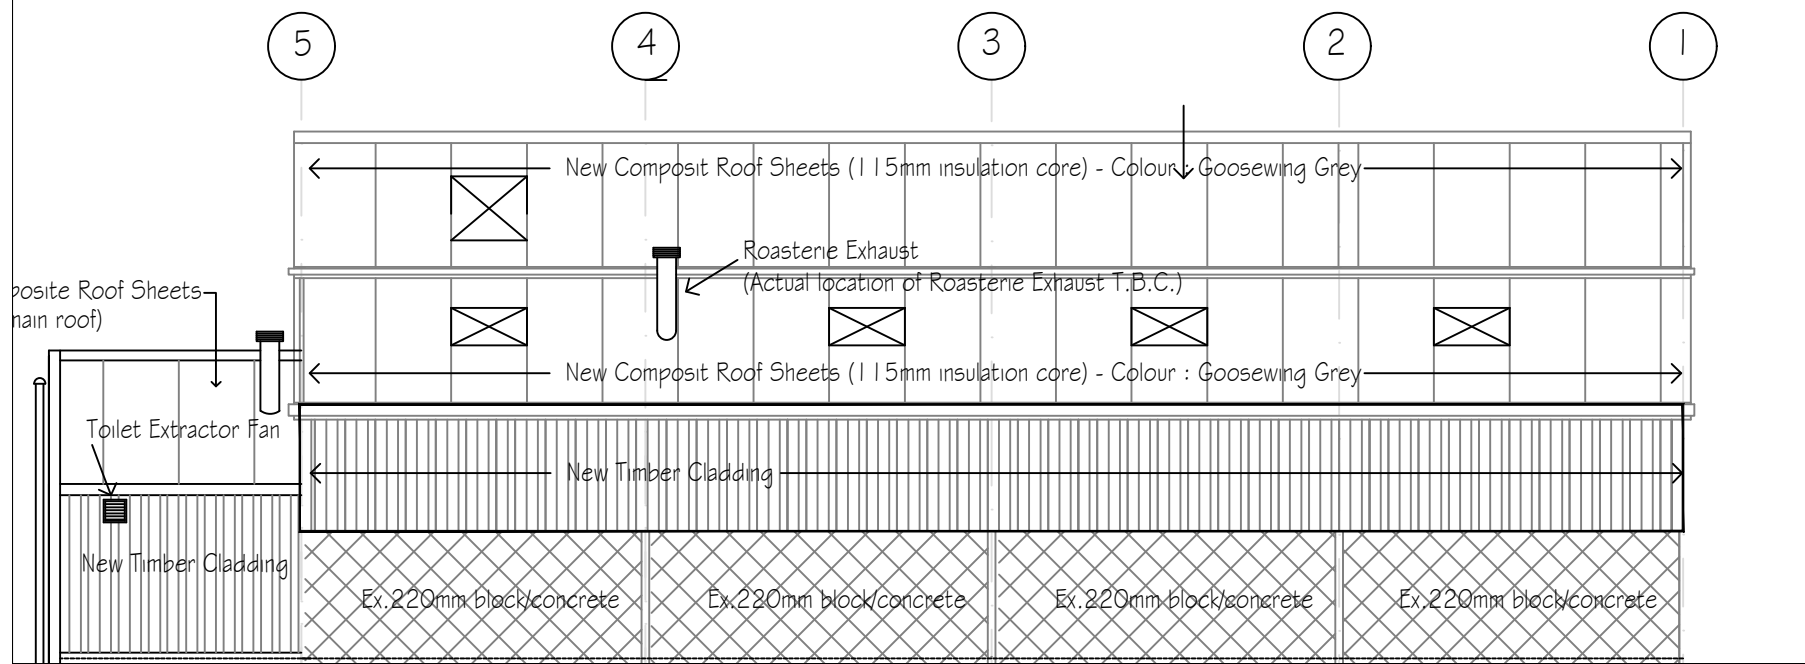


PROPOSED WEST ELEVATION

NOTES:

PROJECT. PROPOSED ROSTERY AND OFFICES	
TITLE. PROPOSED ELEVATIONS SHEET 2 OF 2	
CLIENT. MOORGATE LEAS FARM	DRAWN BY
DATE. 24.10.2017	DRAWING No. GAO8
CONTRACT No.	SCALE. 1:100 @ A3
	REV. A


A	For Approval/Comment	XX.XX.XX
No.	Revision/Issue	Date

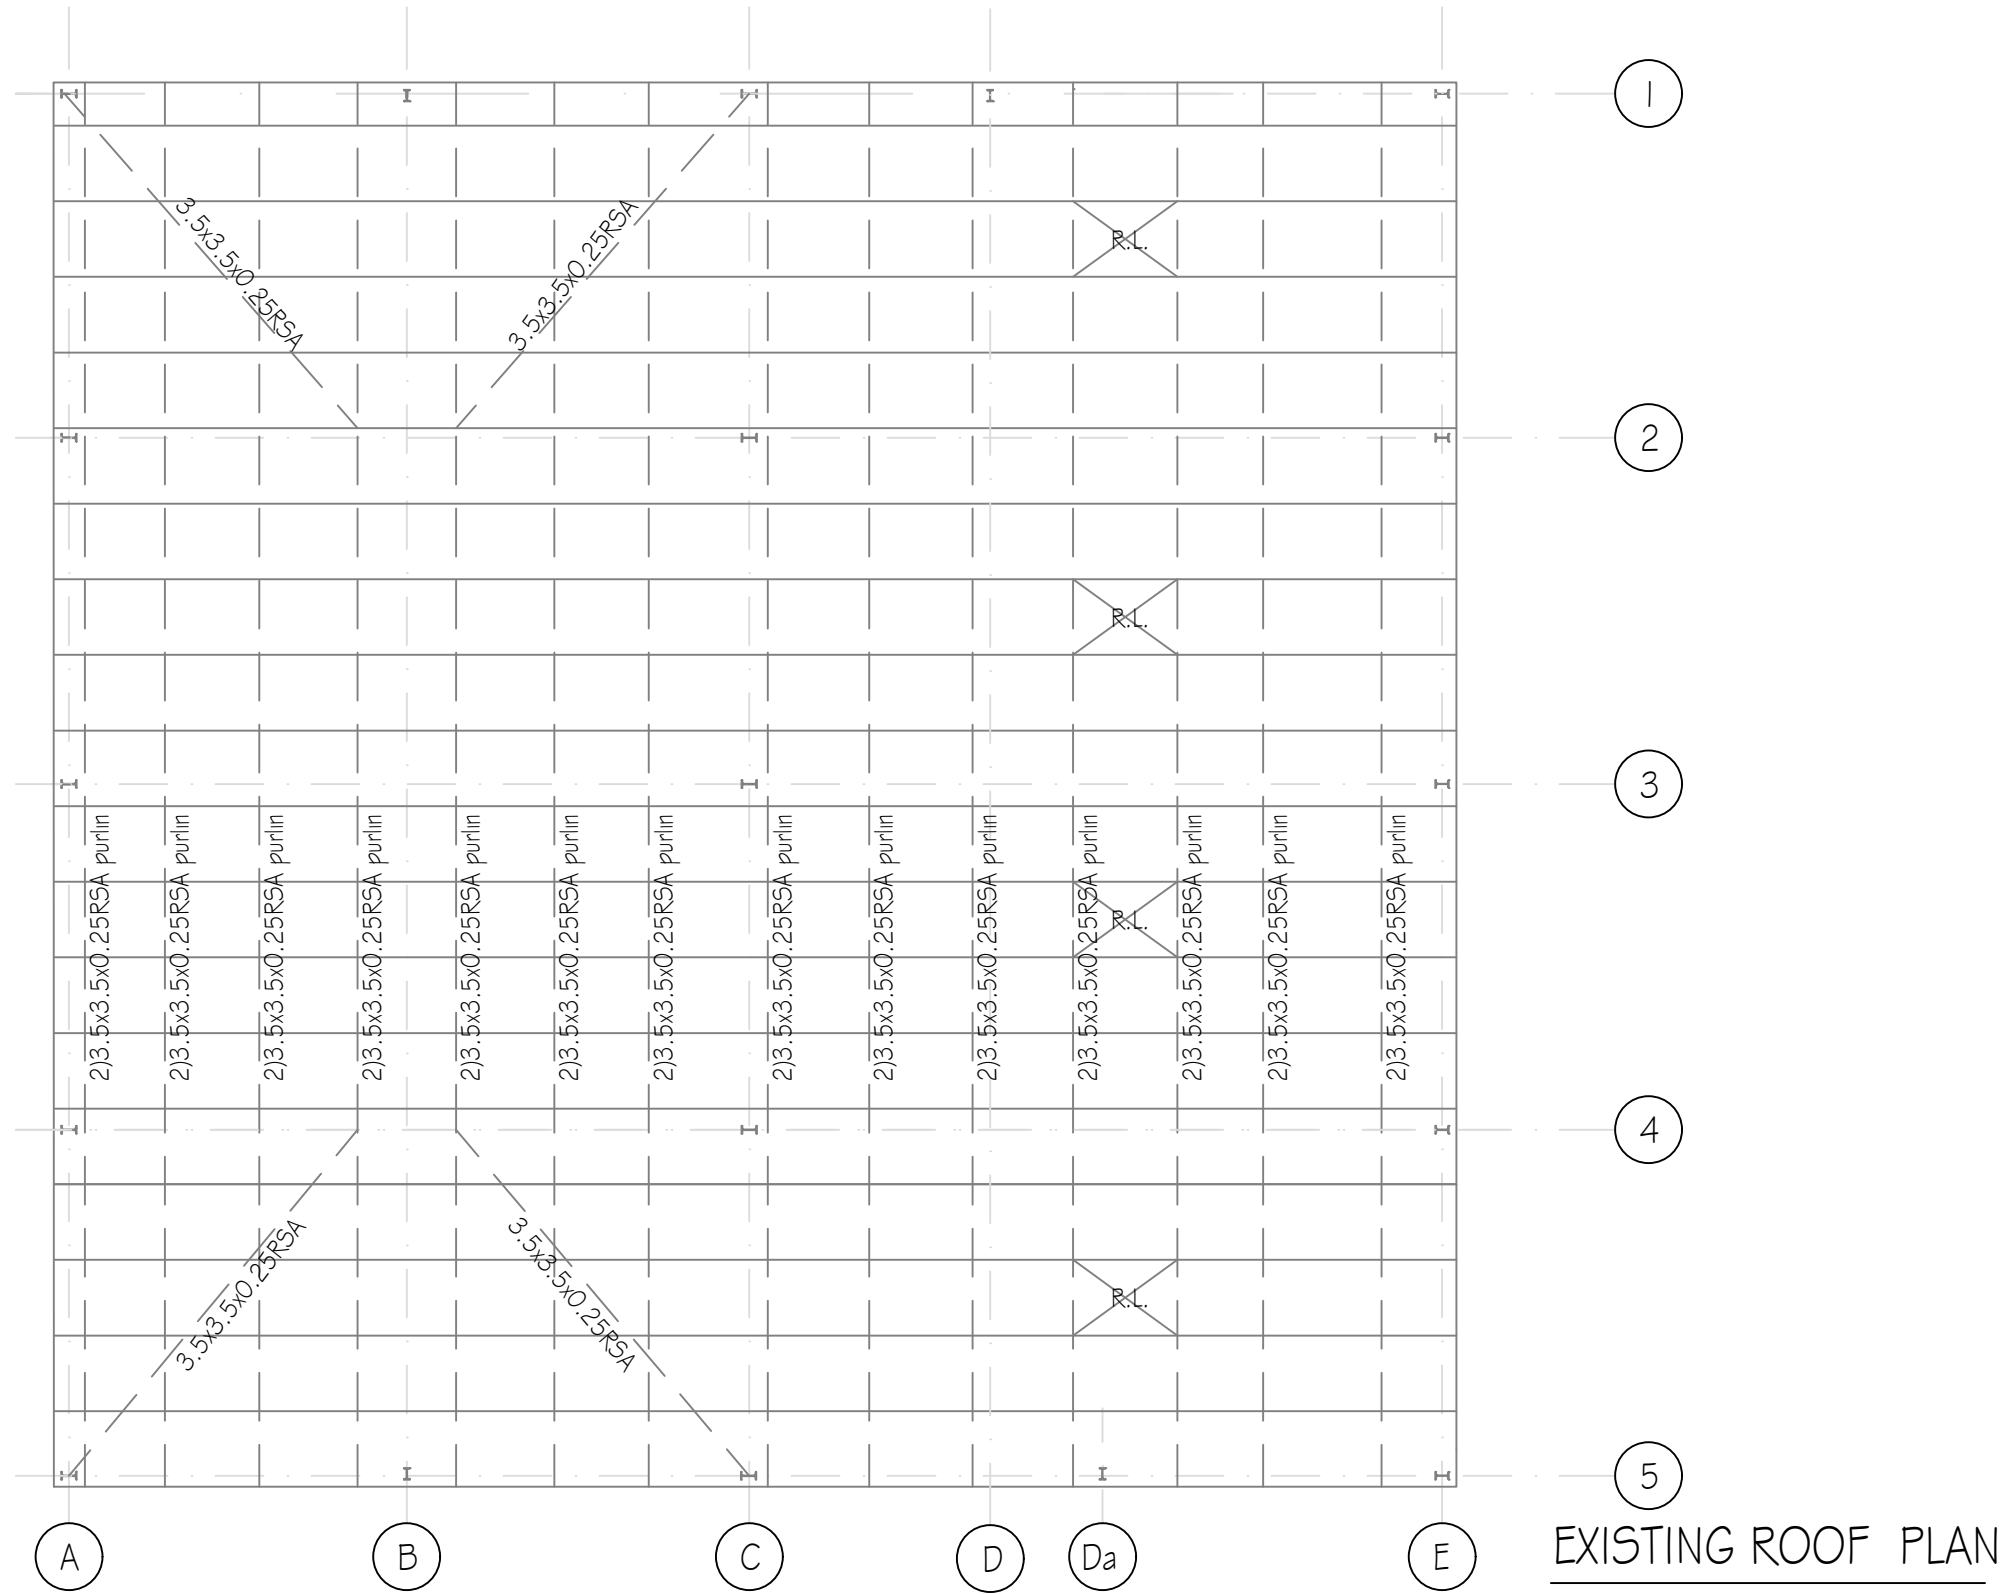

NOTES:

PROJECT. PROPOSED ROSTERY AND OFFICES	
TITLE. EXISTING ROOF PLAN	
CLIENT. MOORGATE LEAS FARM	DRAWN BY
DATE. 24.10.2017	DRAWING No. GAO4
CONTRACT No.	SCALE. 1:100 @ A3
	REV. A

No.	Revision/Issue	Date
A	For Approval/Comment	XX.XX.XX

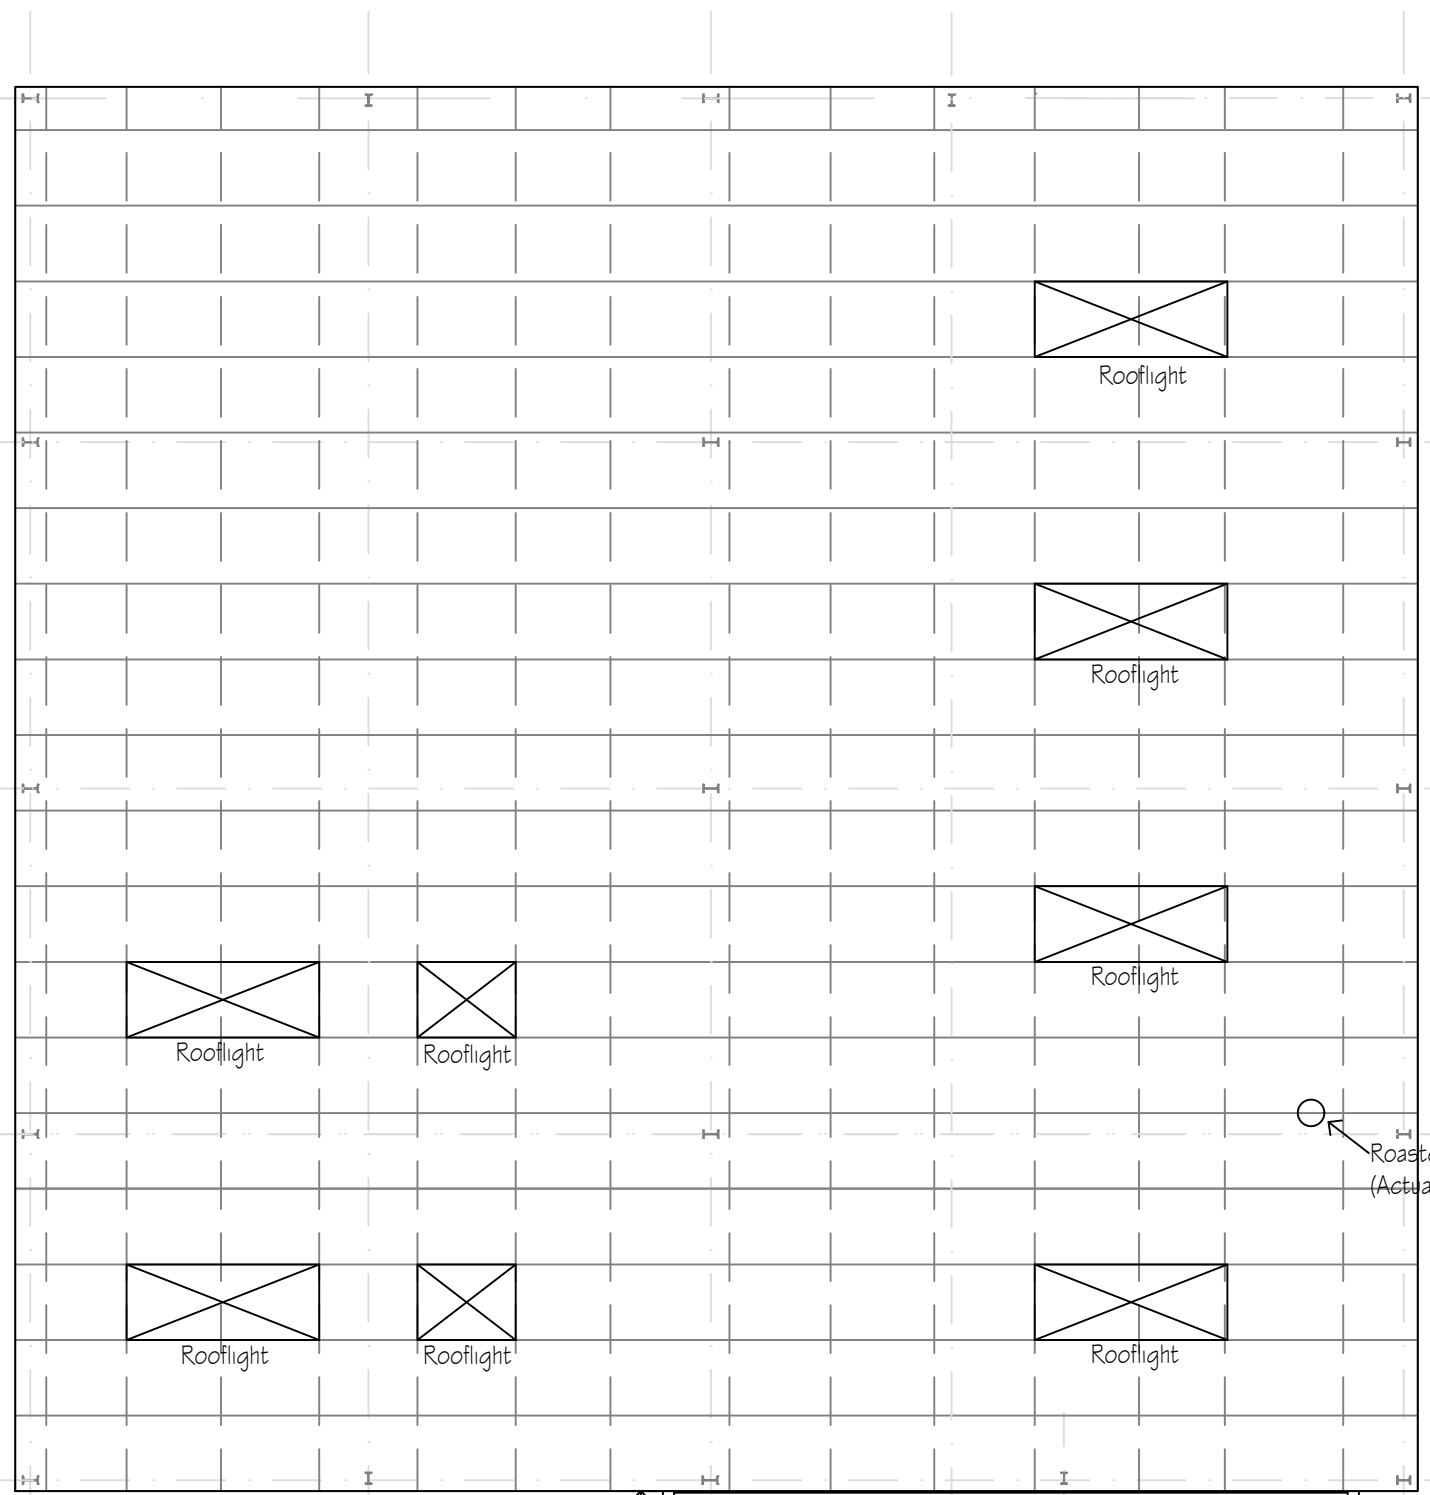

1


2

3

4

5

5

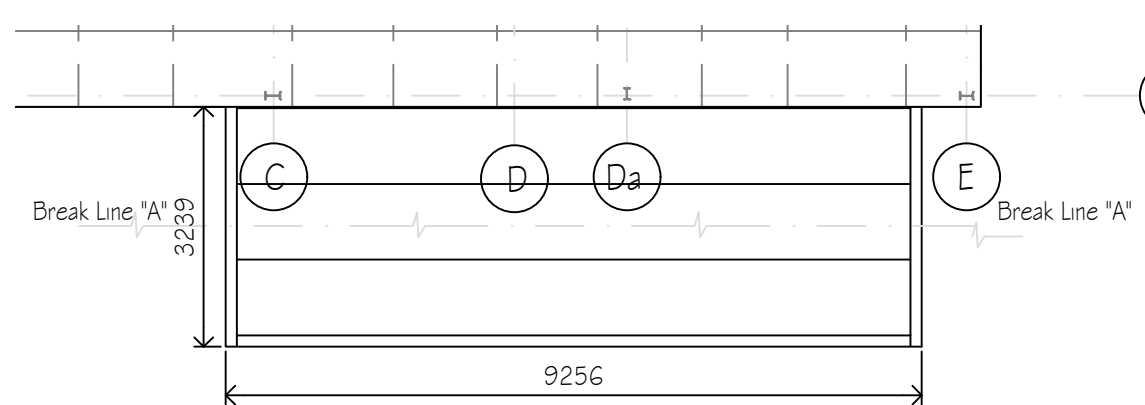

A

B

Break Line "A"
3239

C

D

Da

E


Break Line "A"

PROPOSED ROOF PLAN

NOTES:

No.	Revision/Issue	Date
A	For Approval/Comment	XX.XX.XX

PROJECT. PROPOSED ROSTERY AND OFFICES		
TITLE. PROPOSED ROOF PLAN		
CLIENT. MOORGATE LEAS FARM	DRAWN BY	
DATE. 24.10.2017	DRAWING No. GAO4-1	SCALE. 1:100 @ A3
CONTRACT No.		REV. A

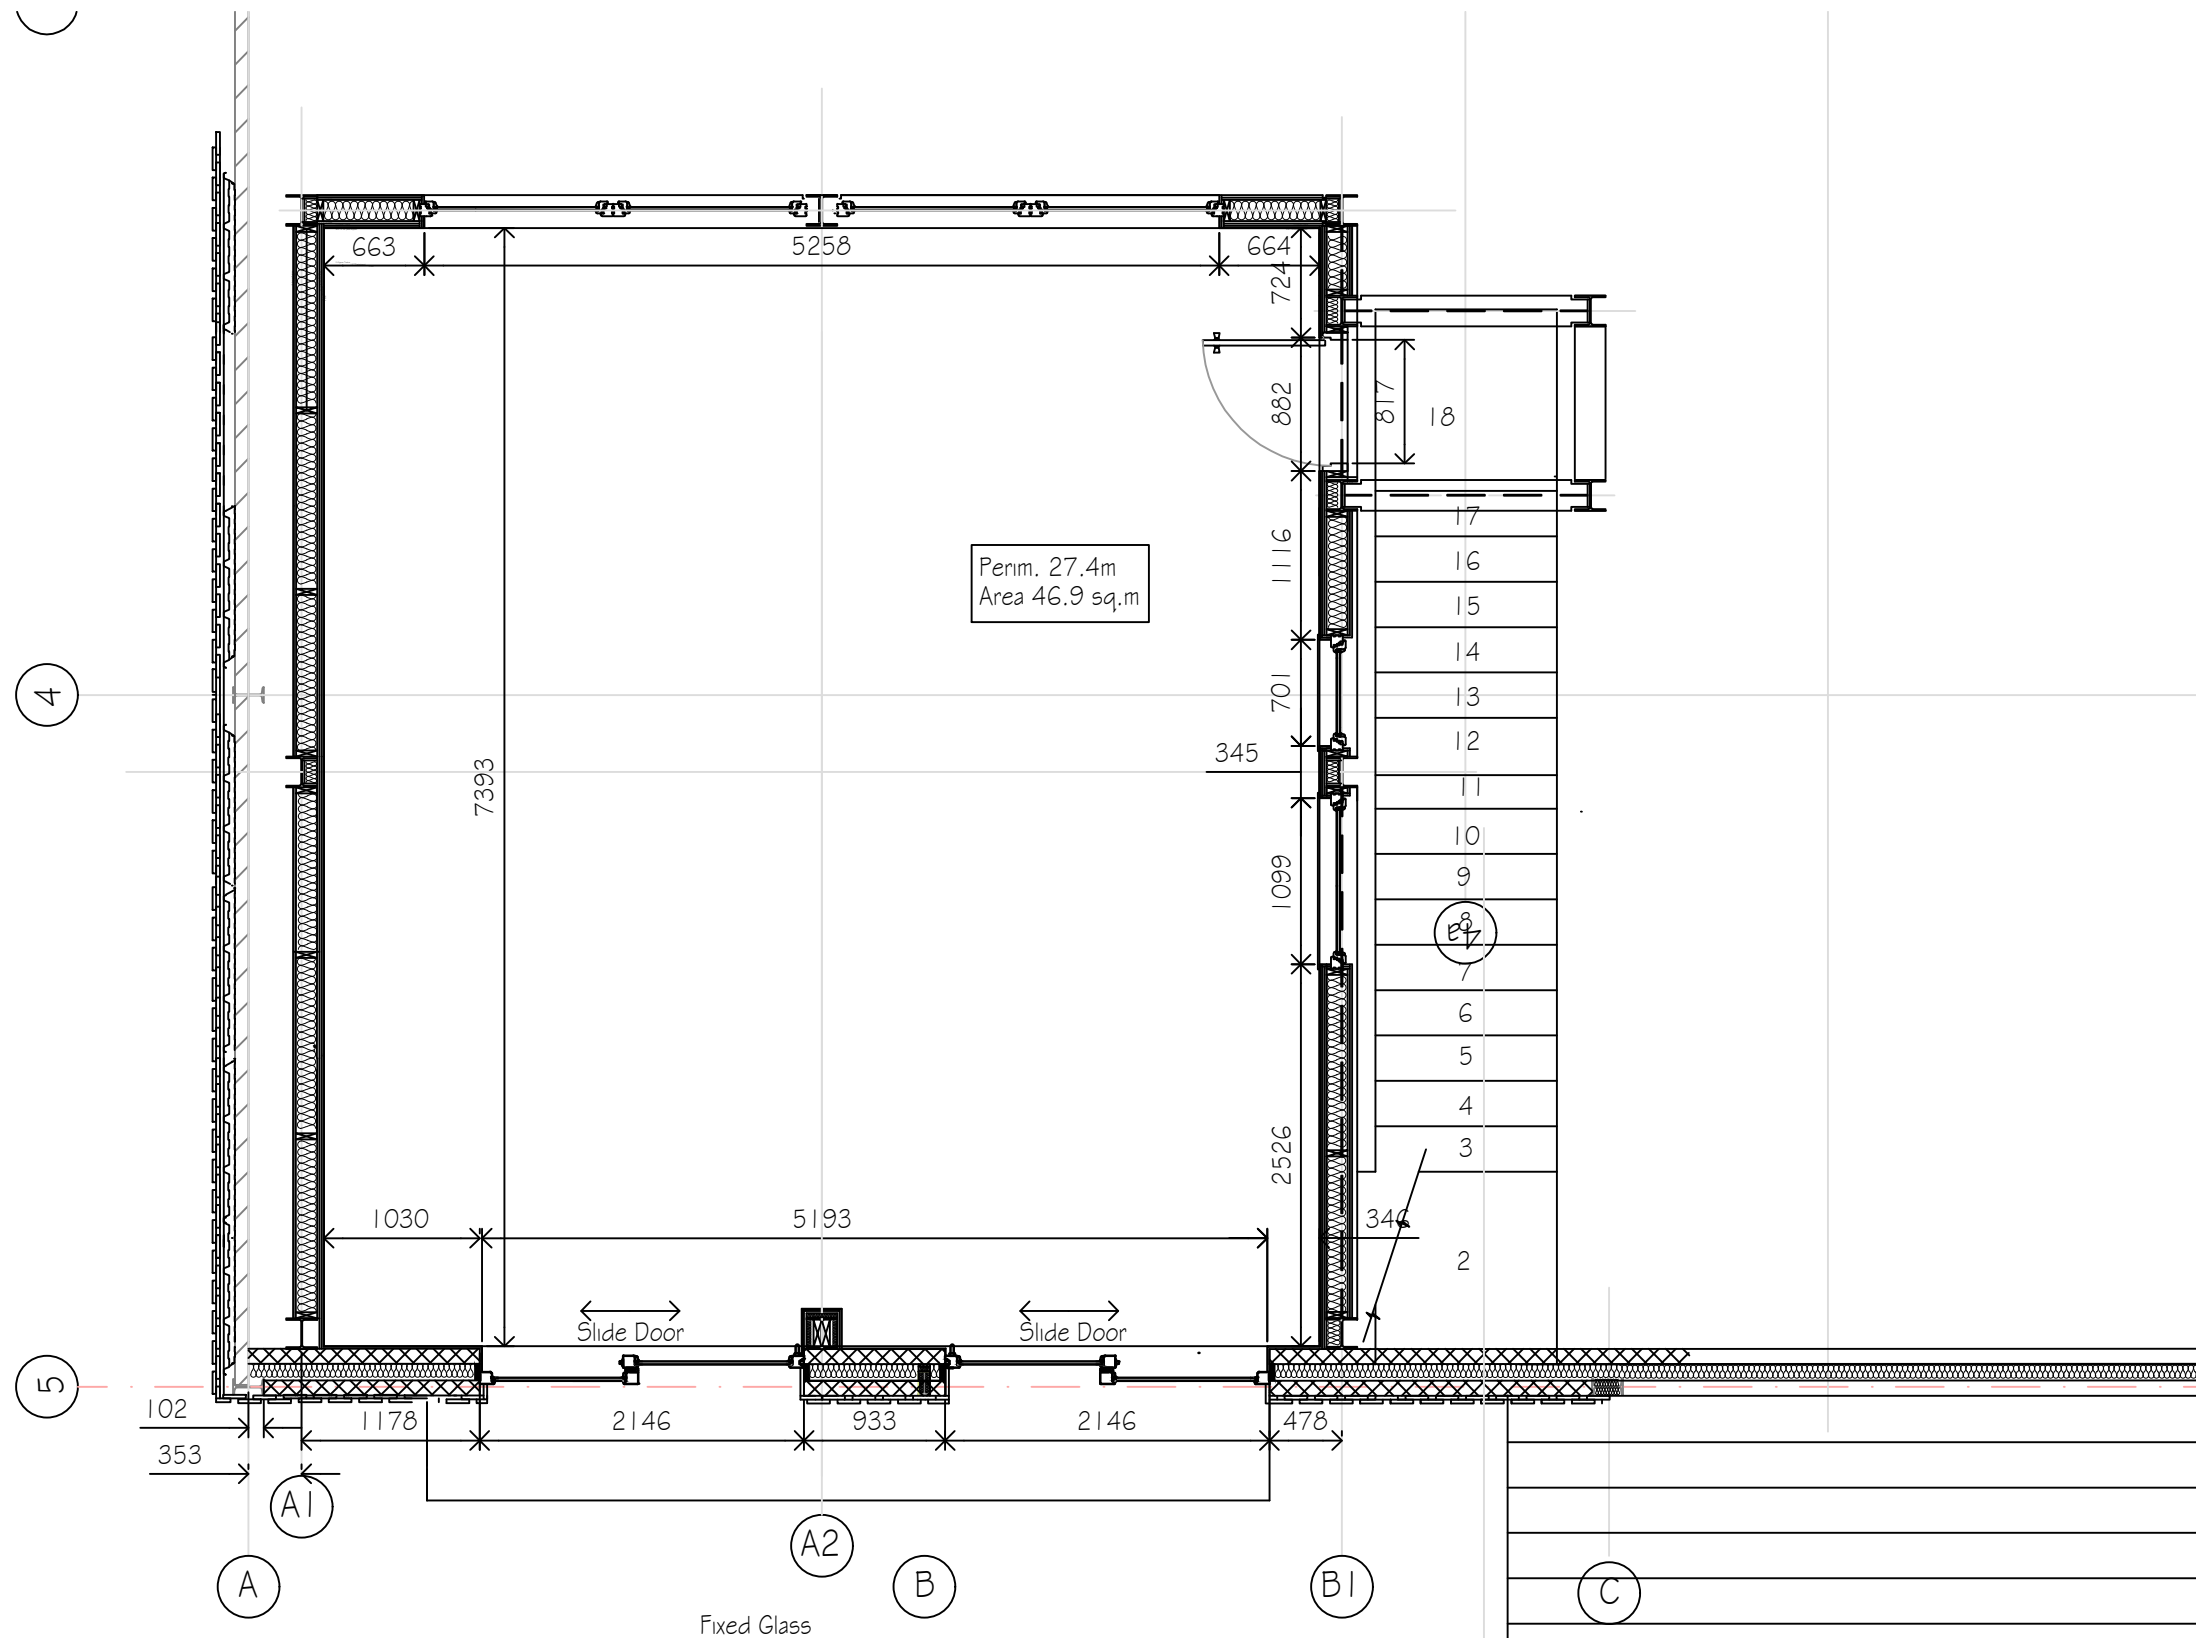


Perim. 27.4m
Area 46.9 sq.m

NOTES:

PROJECT. PROPOSED ROSTERY AND OFFICES	
TITLE. PROPOSED OFFICE G.A. - 13.098m Lvl.	
CLIENT. MOORGATE LEAS FARM	DRAWN BY
DATE. 24.10.2017	DRAWING No. GA09
CONTRACT No.	SCALE. 1:50 @ A3
	REV. A



No.	Revision/Issue	Date
A	For Approval/Comment	XX.XX.XX

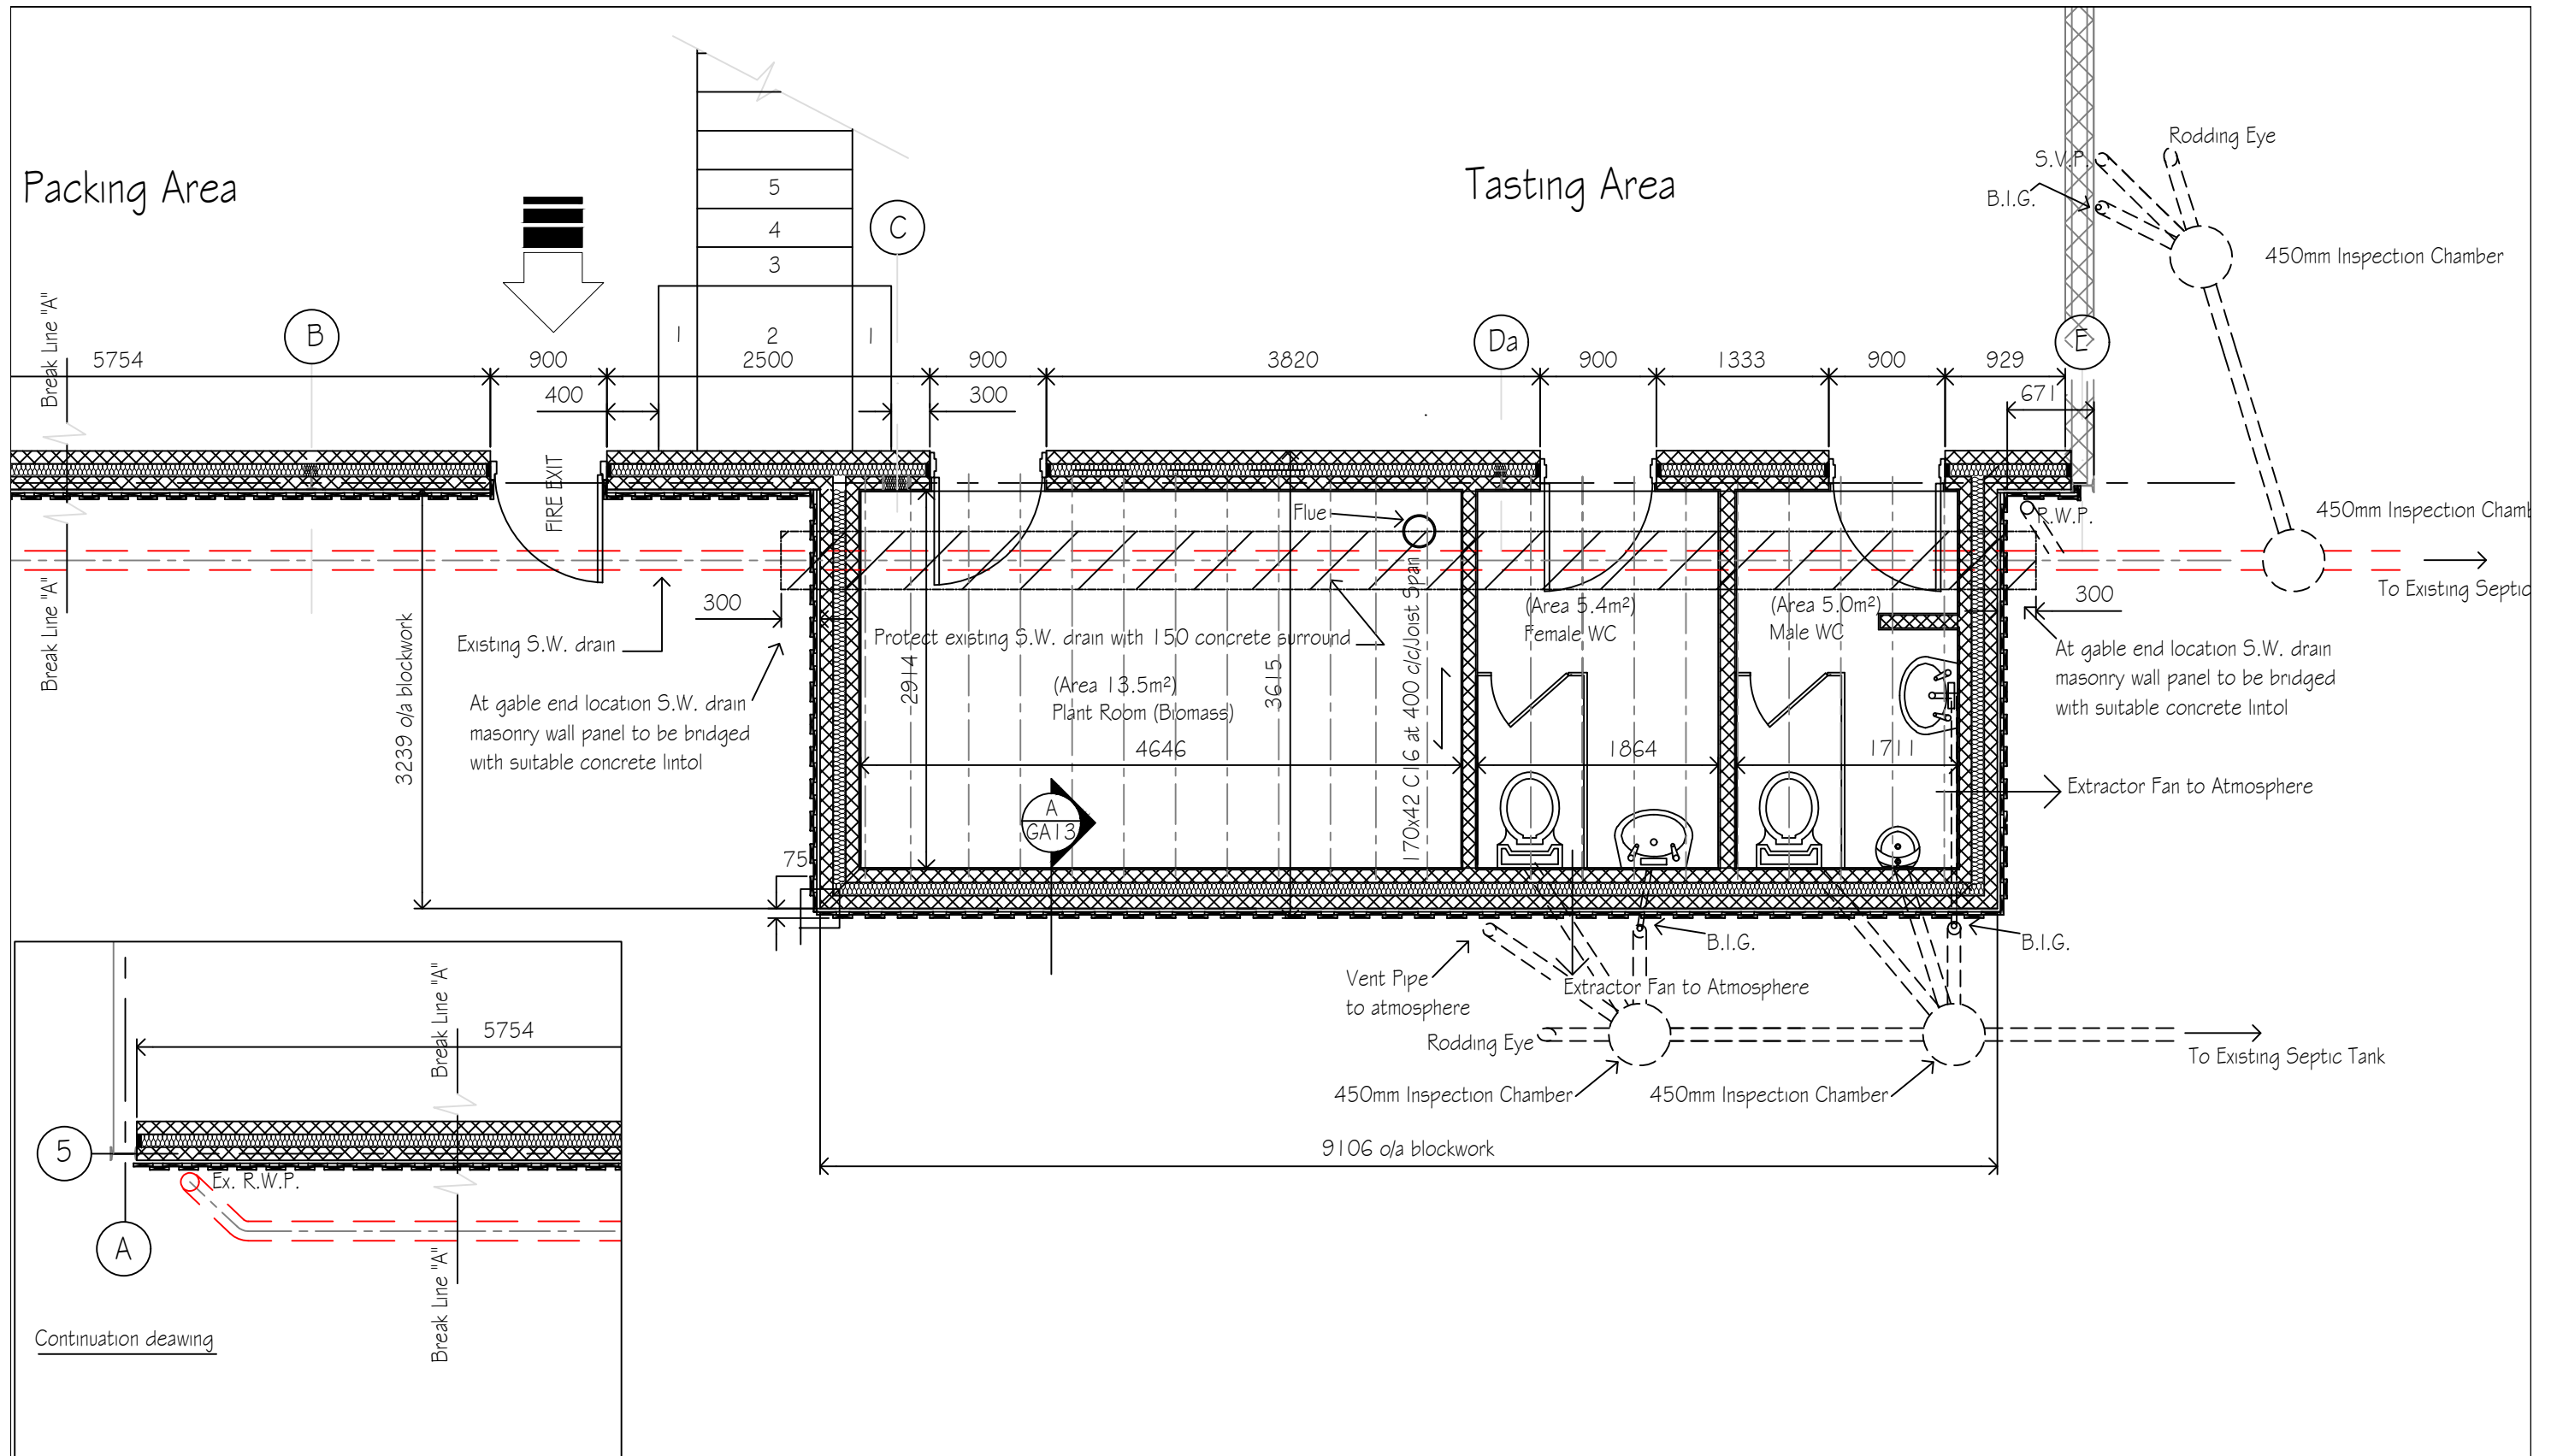

NOTES:

PROJECT. PROPOSED ROSTERY AND OFFICES	
TITLE. PROPOSED TOILET BLOCK G.A.	
CLIENT. MOORGATE LEAS FARM	DRAWN BY
DATE. 02.11.2017	DRAWING No. GA12
CONTRACT No.	SCALE. 1:50 @ A3
	REV. A

No.	Revision/Issue	Date
A	For Approval/Comment	XX.XX.XX

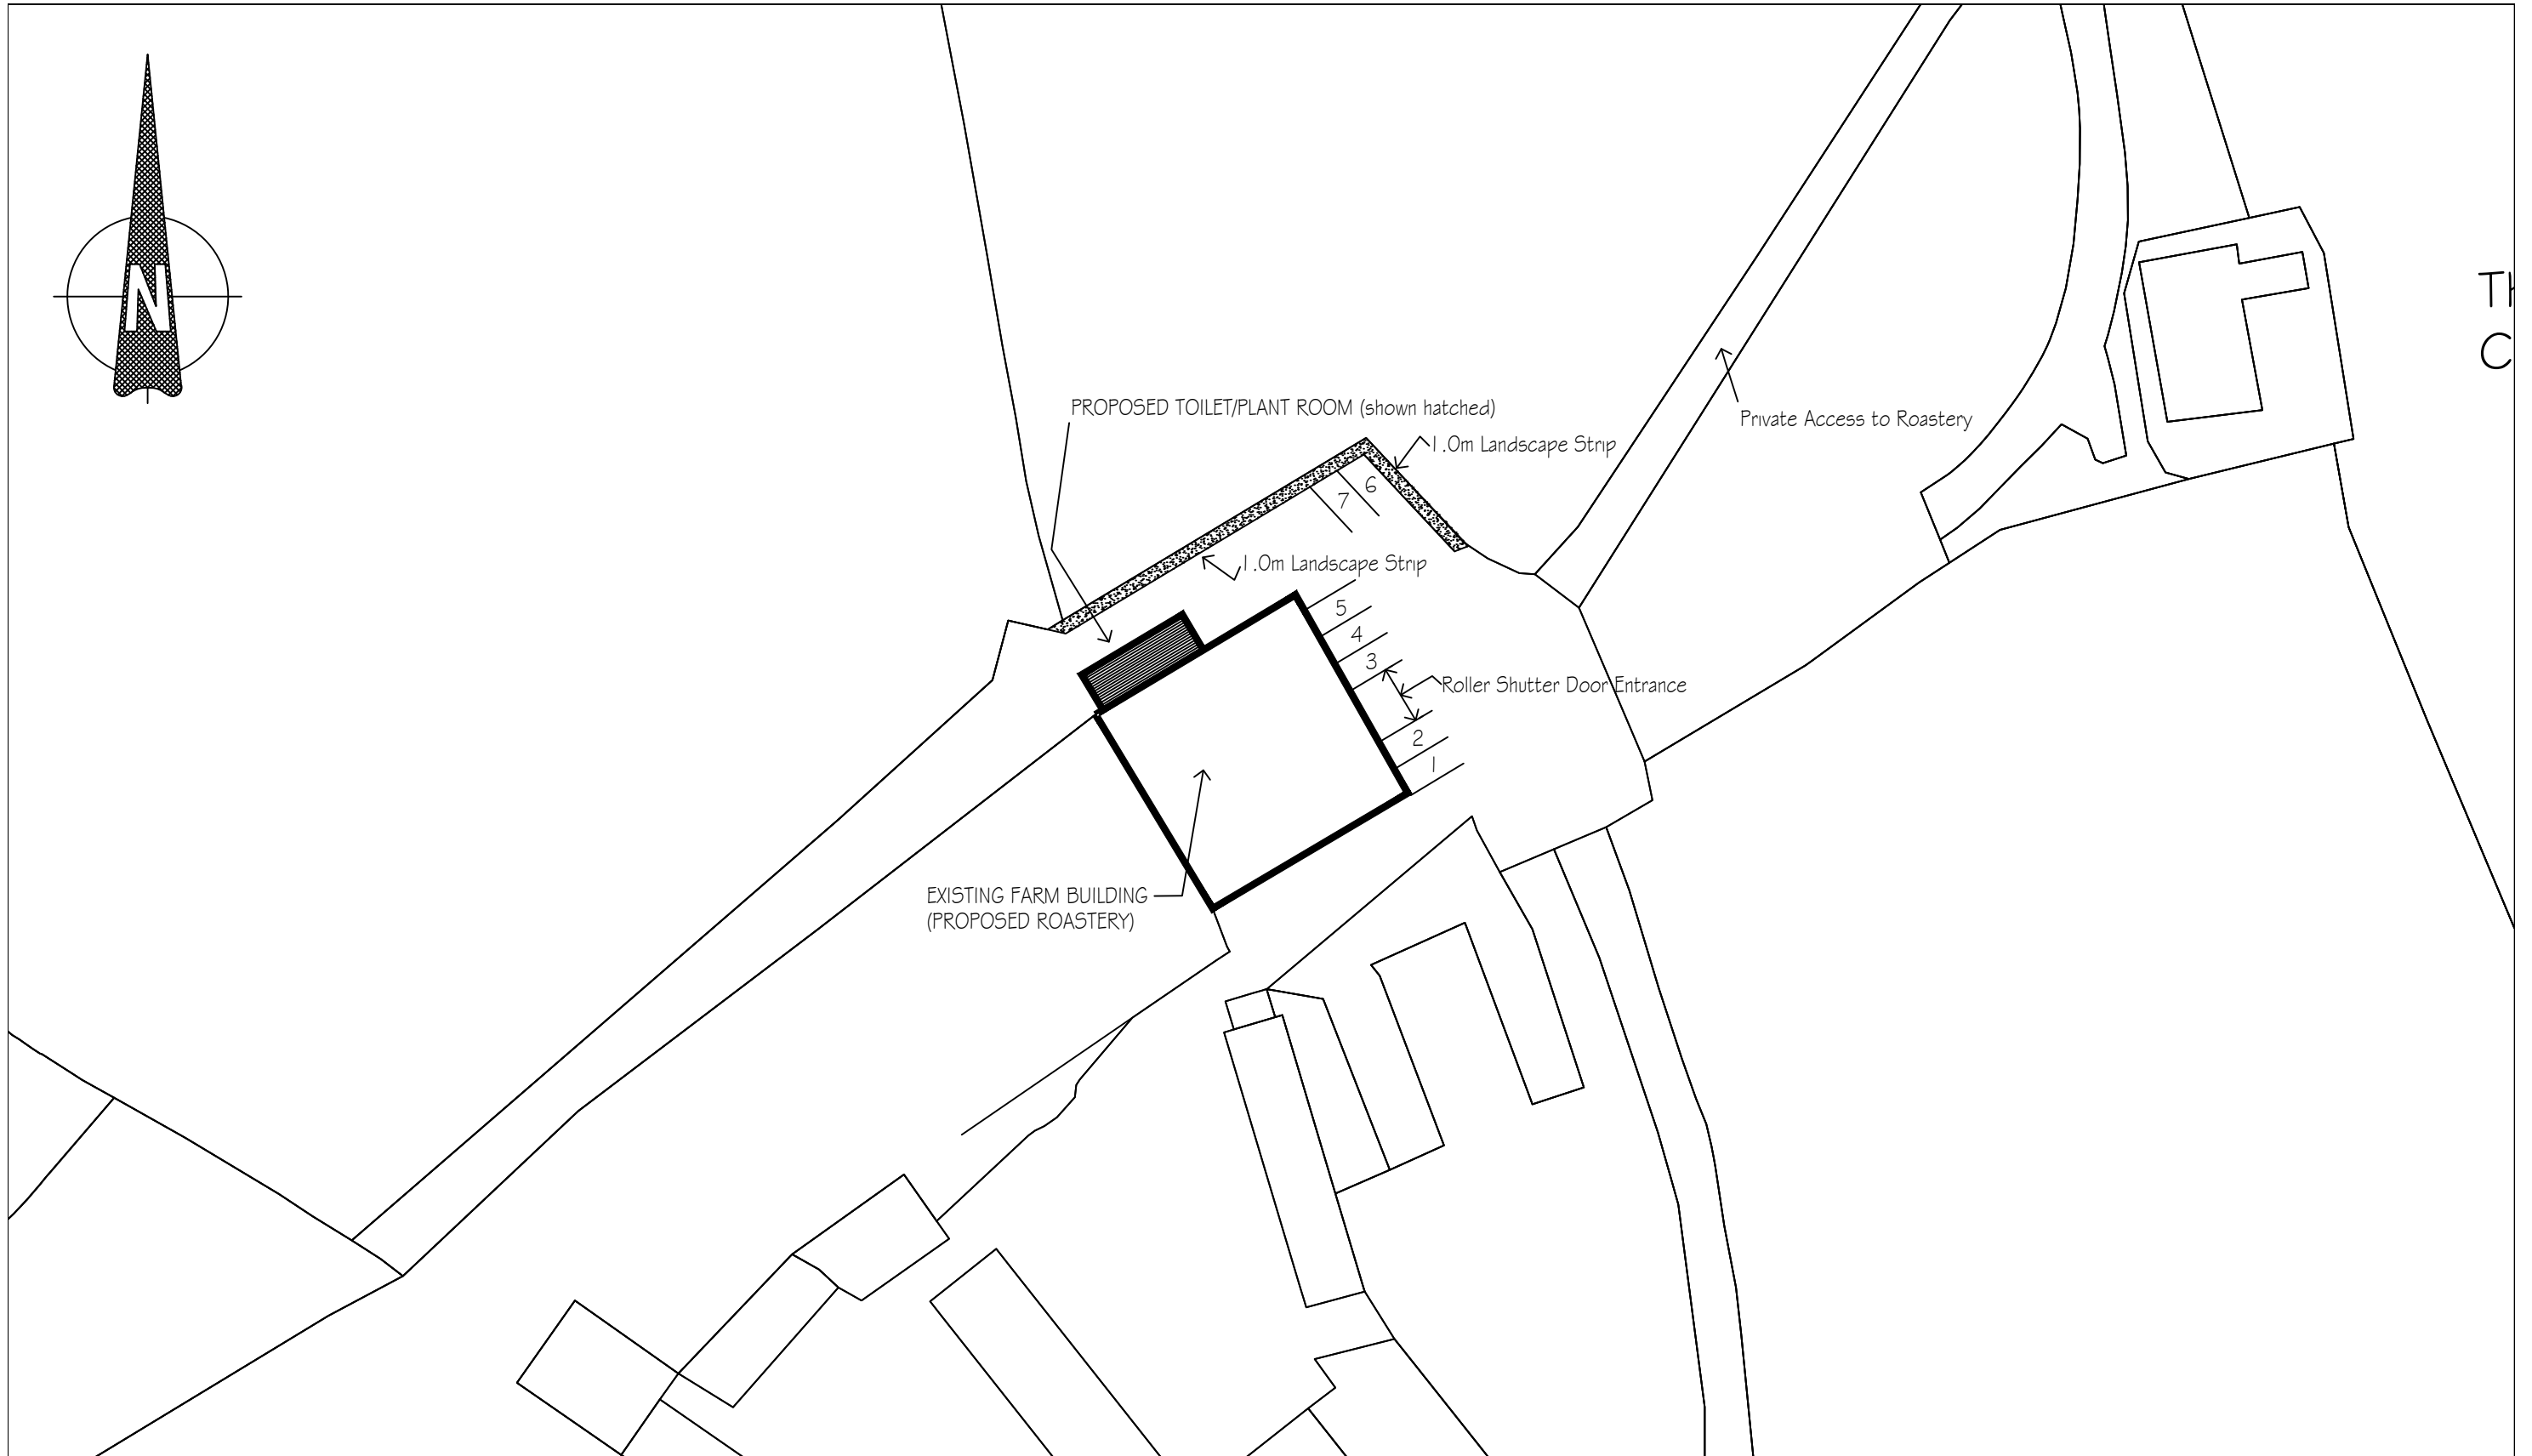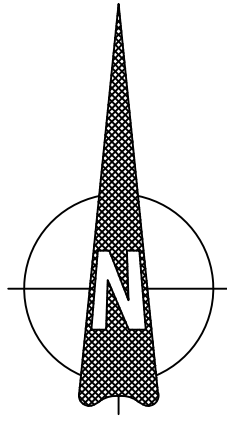

A	For Approval/Comment	XX.XX.XX
No.	Revision/Issue	Date

NOTES:

PROJECT. PROPOSED ROSTERY AND OFFICES		
TITLE. SITE PLAN		
CLIENT. MOORGATE LEAS FARM	DRAWN BY	
DATE. 09.01.2018	DRAWING No. SPI	SCALE. 1:500
CONTRACT No.		REV. A
