

KEY:
 ○ LOCATION OF ISLAND FARM HOUSE.
 ■ AREA OF LAND OWNED / CONTROLLED BY MR. MATTHEW ELSE

BASED UPON ORDNANCE SURVEY WITH THE PERMISSION OF THE CONTROLLER OF HER MAJESTY'S STATIONERY OFFICE. CROWN COPYRIGHT PRESERVED. LICENSE NUMBER: 10001516. TERRY HORTON MBIAT AC08

D	
C	
B	
A	

Revisions
 1 ISLAND FARM HOUSE, SOUTH SIDE, BROWN RIGG ROAD, STAINTONDALE NORTH YORKSHIRE YO13 0EB.


FOR:
 MR. MATHEW ELSE.

LOCATION PLAN.
 NYM/NDA
 24 JAN 2018

Terry Horton MBIAT
 Incorporated Architectural Technologist
 Building Design Consultant and Surveyor
 16, Byass Avenue
 Queensgate
 Brillington
 East Yorkshire YO16 5JG

Scale 1:10 000
 Date JAN. 2018
 Drawn TNH.

Org. No.	ME IF	1712	2
----------	-------	------	---

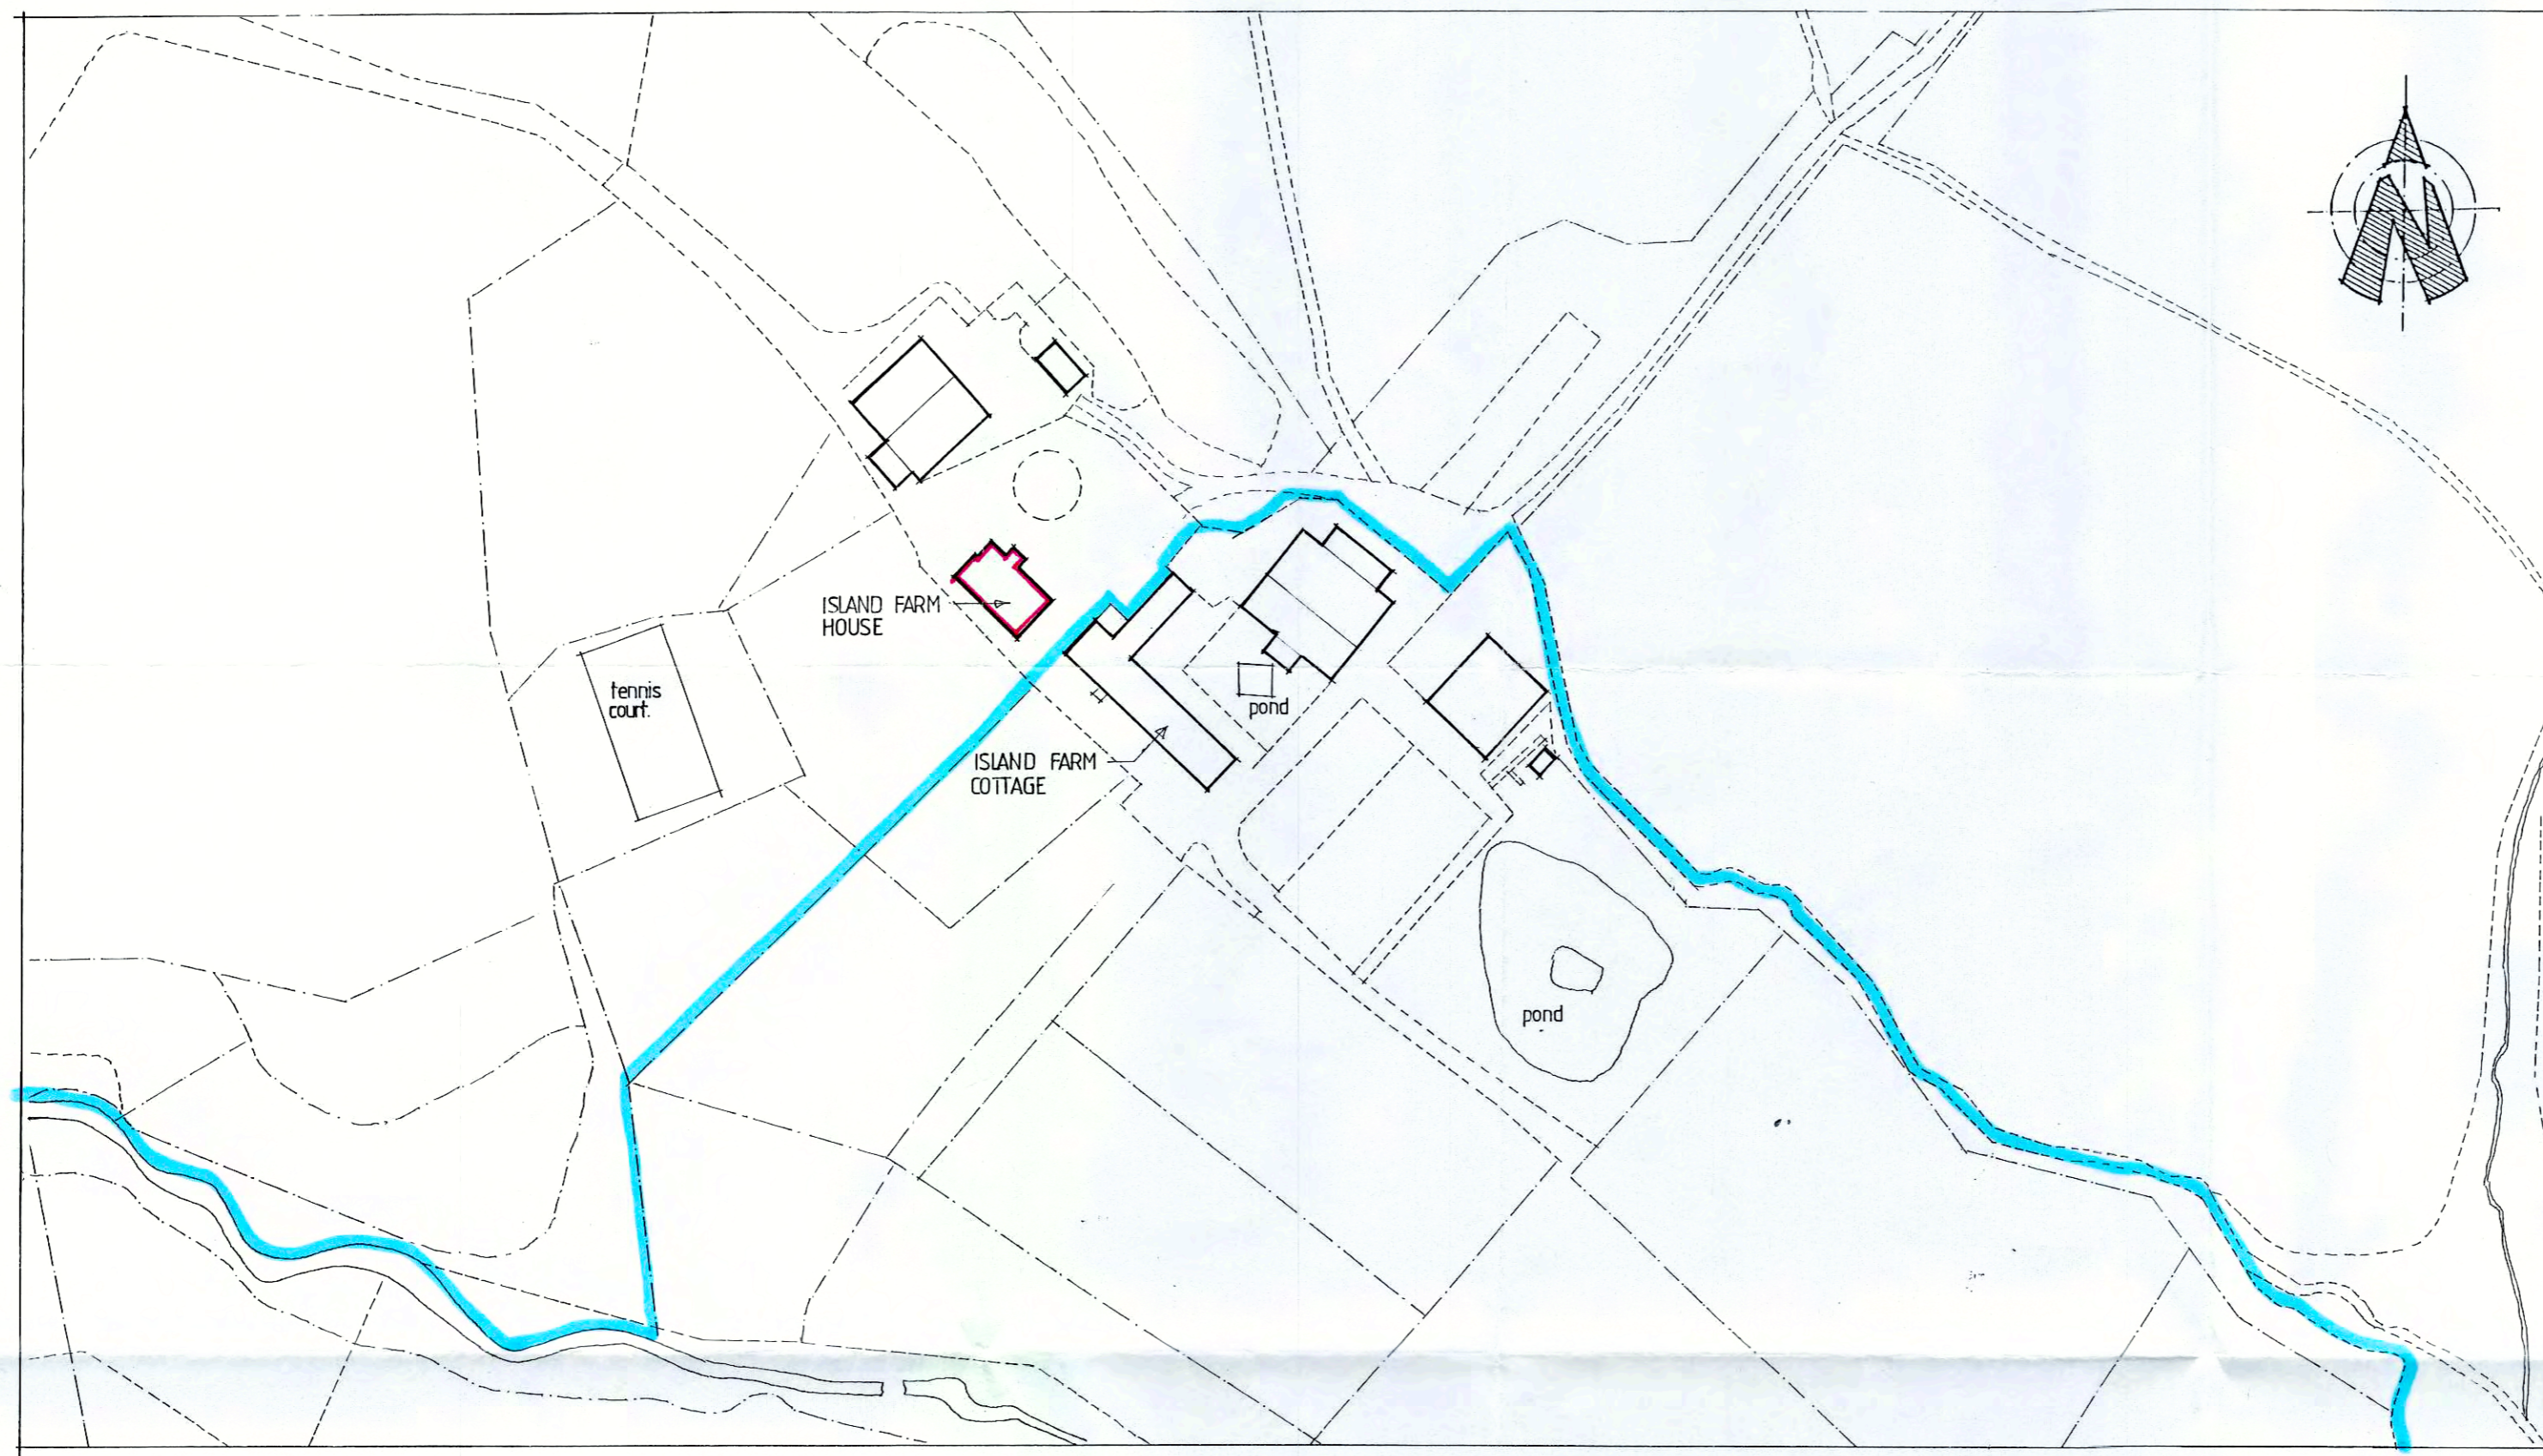

KEY:

AREA OF LAND OWNED BY MR. MATTHEW ELSE.

AREA OF ISLAND FARM HOUSE REFERRED TO.

D		
C		
B		
A	HOUSE NAMES AMENDED NOV. 2017	TH

Revisions

ISLAND FARM HOUSE
SOUTH SIDE, BROWN RIGG ROAD
STAINTONDALE
NORTH YORKSHIRE
YO13 0EB

FOR :
MR. MATTHEW ELSE


1:1 250 SCALE
SITE PLAN
24 JAN 2018

Terry Horton MBIAT
Incorporated Architectural Technologist
Building Design Consultant and Surveyor
16 Byass Avenue
Queensgate
Bridlington
East Yorkshire YO16 5JG

Scale 1:1 250
Date OCT. 2017
Drawn TNH

Drq. No.	ME IF	1712	1	A
----------	-------	------	---	---

SITE PLAN

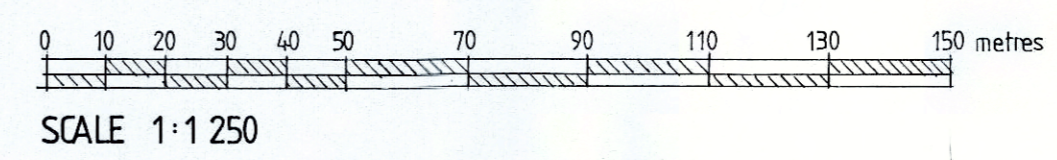

BASED UPON ORDNANCE SURVEY WITH THE PERMISSION OF THE CONTROLLER OF HER MAJESTY'S STATIONERY OFFICE.
CROWN COPYRIGHT RESERVED.
LICENCE NUMBER AR 27119 R.
TERRY HORTON MBIAT ACIOR.