
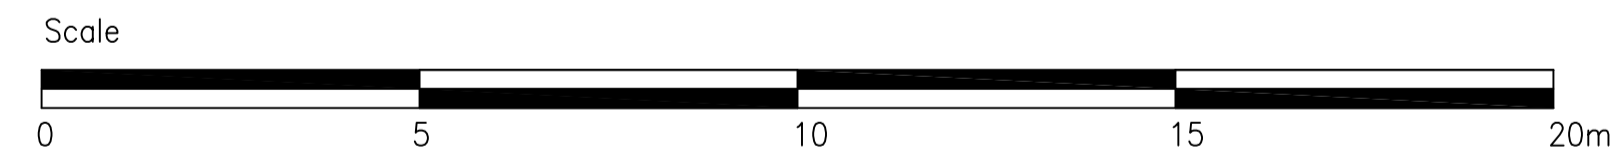
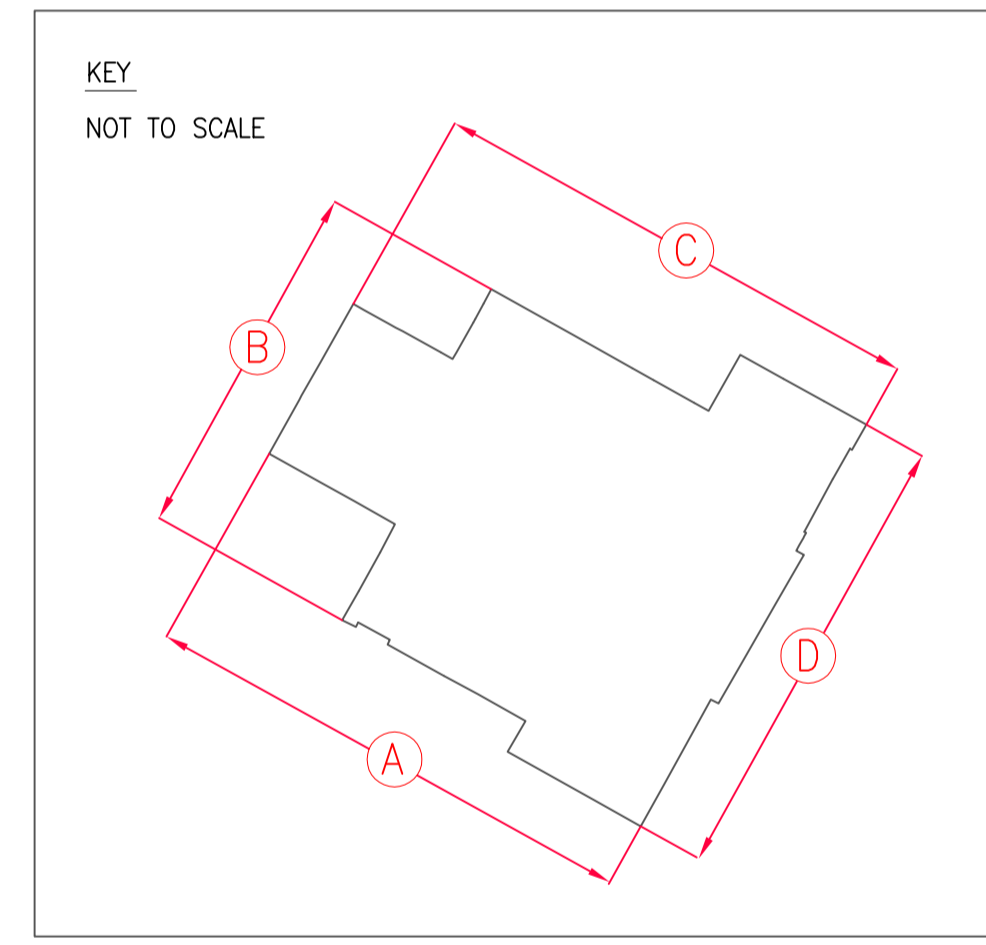
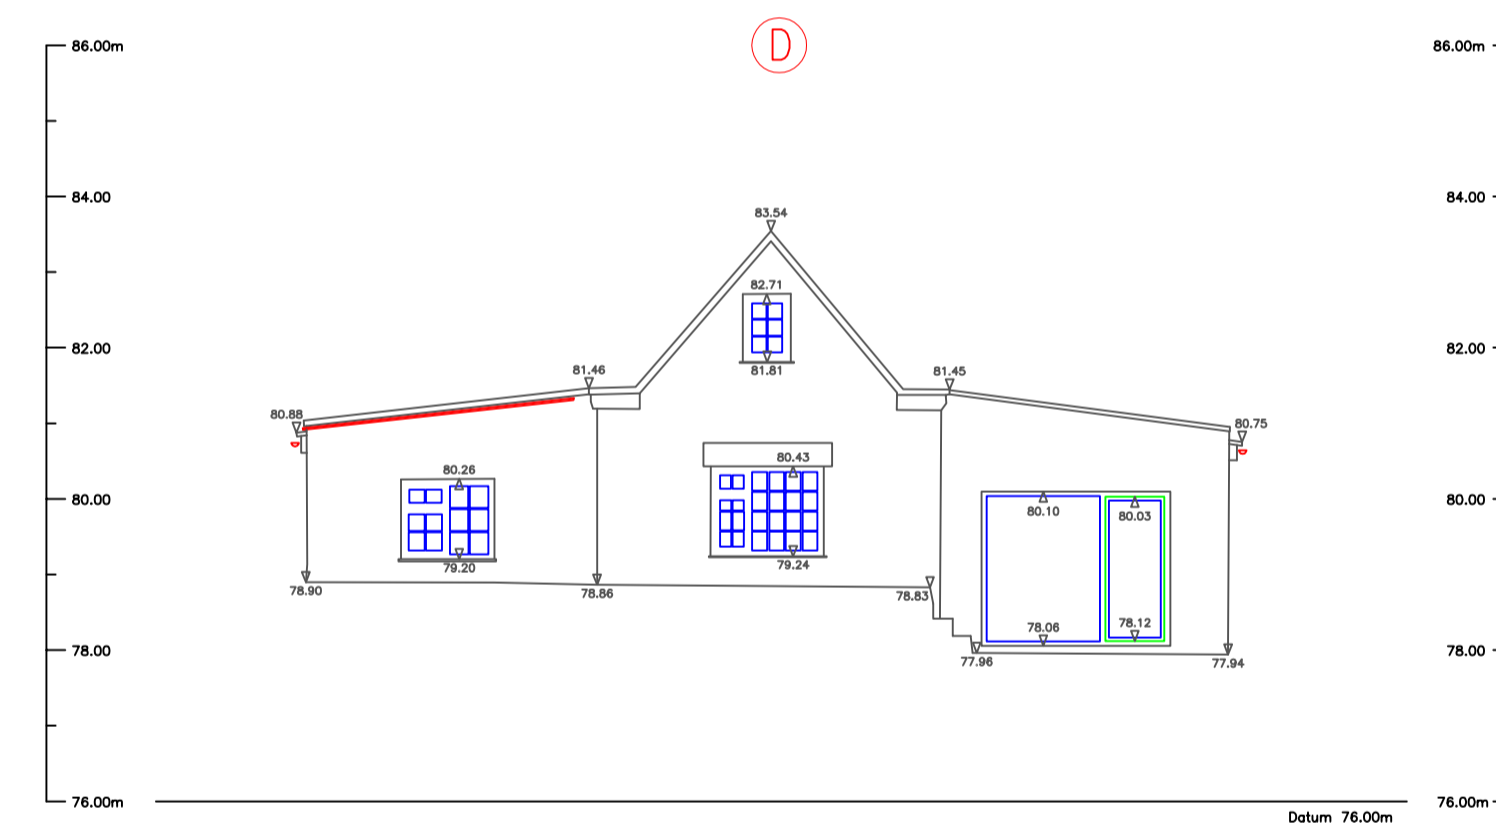
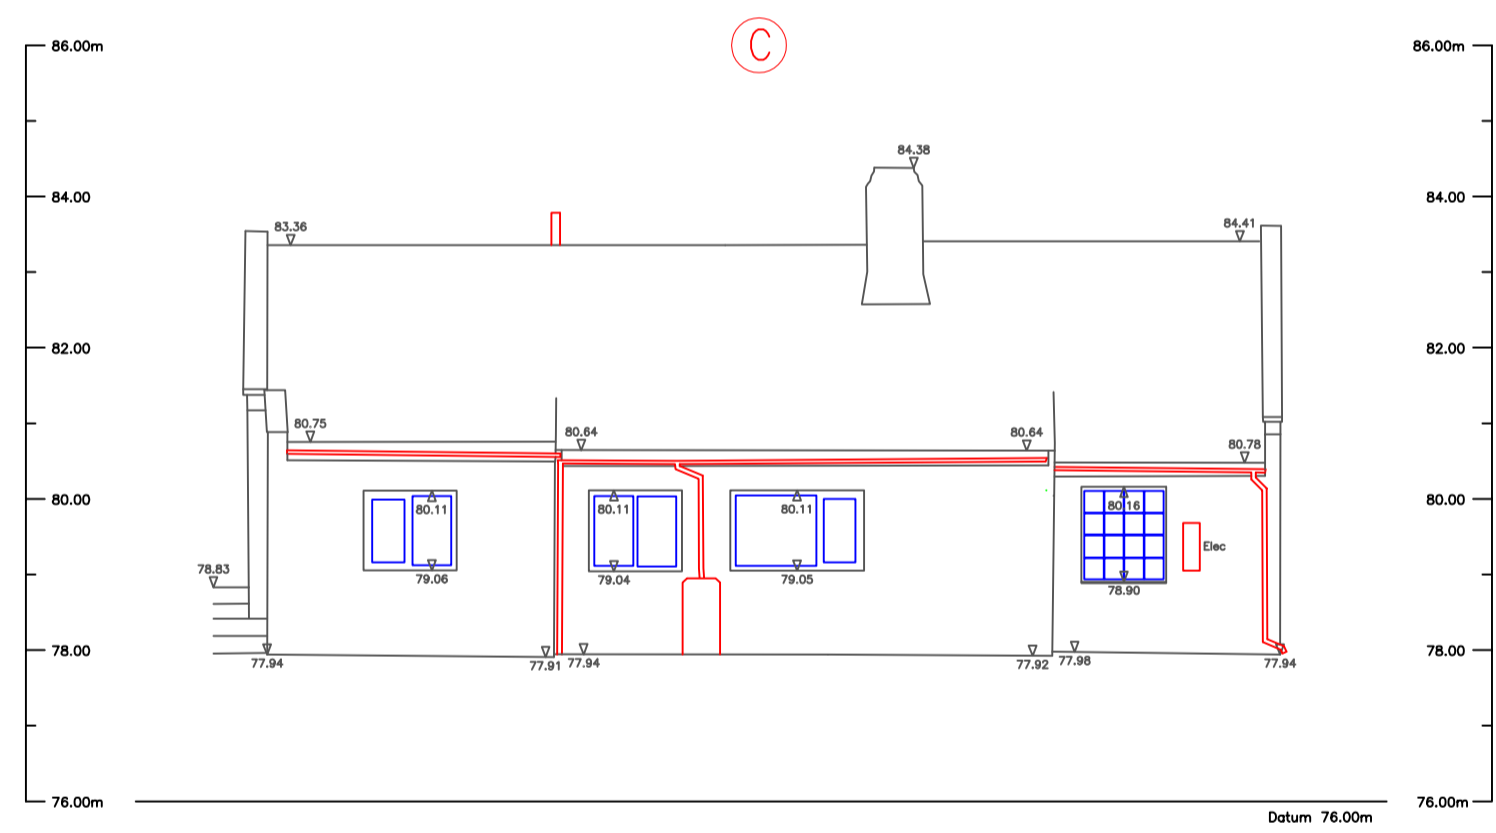
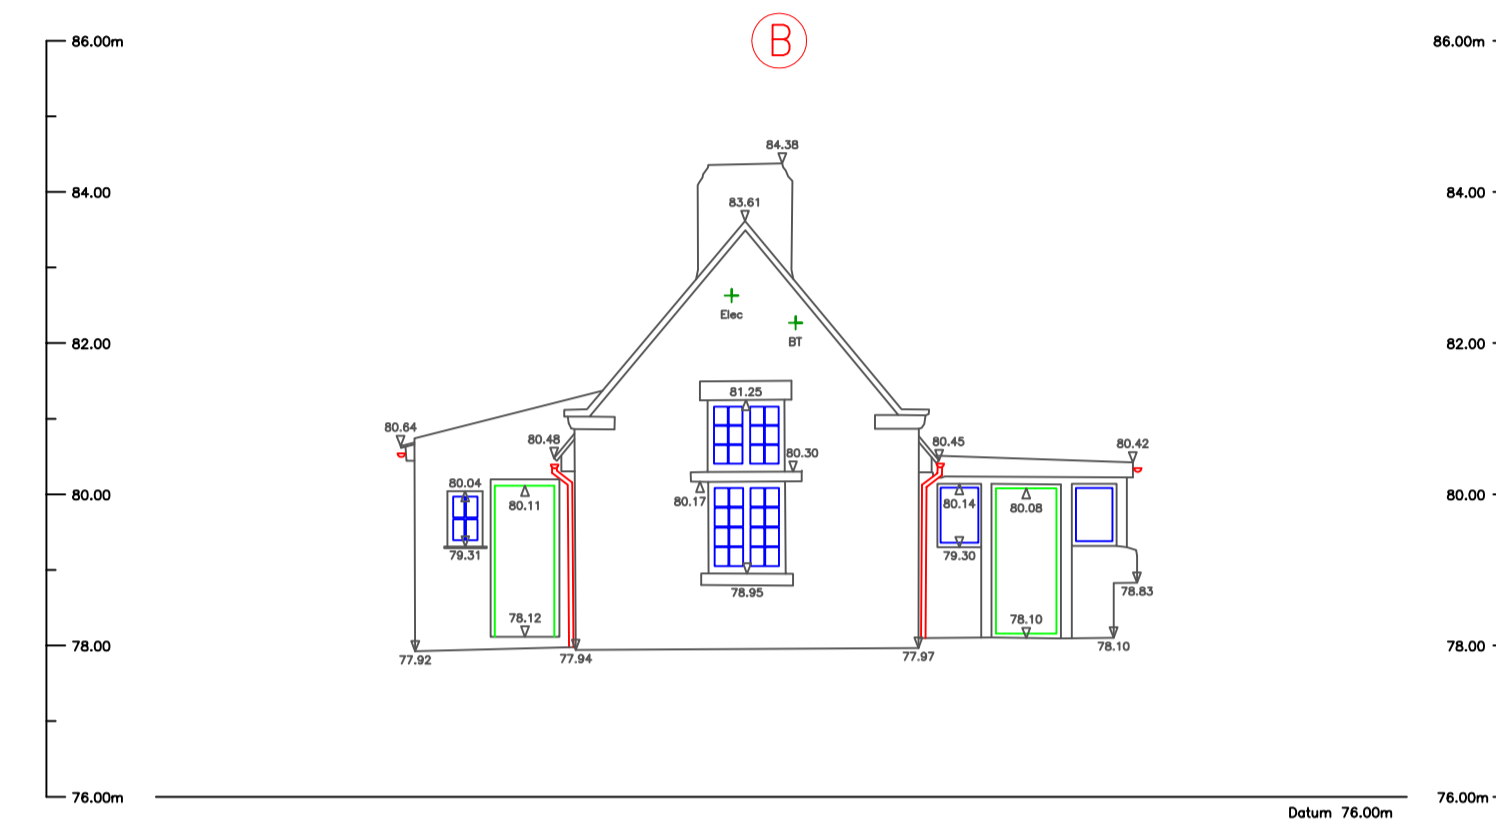


KEY

- ELEVATION —
- WINDOW ▭
- DOOR ▭
- MISC ▭
- GROUND LEVEL —
- VEGETATION —
- LEVELS ▽ 100.00

Note: All levels relate to OSTN02(15) datum.

Whilst all care has been taken, all high detail has been surveyed remotely and not checked by physical measurements and should be checked when access is possible.

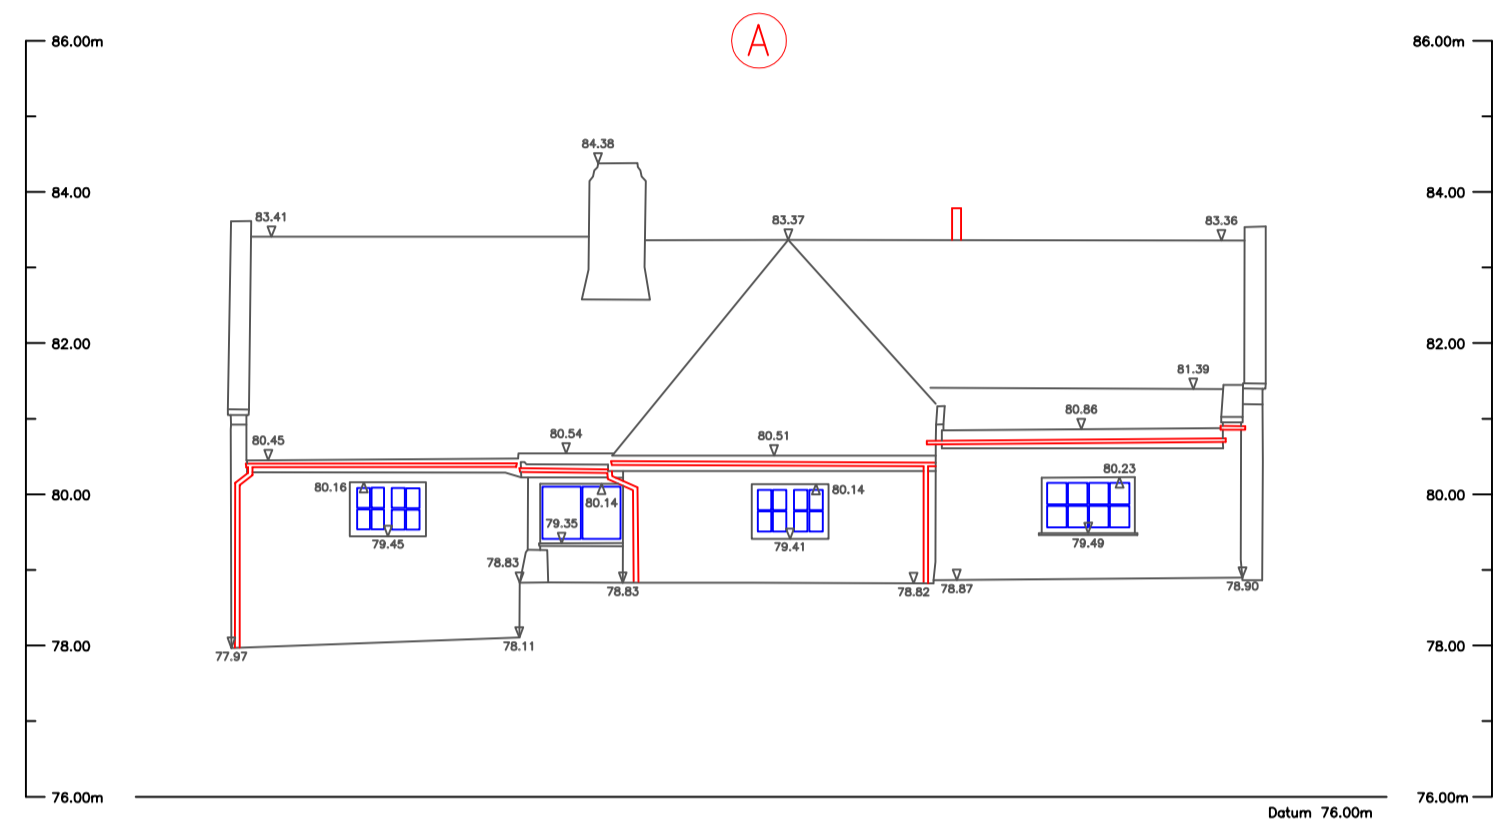

NYMNPA
08/02/2018




14 Church Lane
 Monk Fryston
 Leeds
 LS25 5DY

Project		The Hermitage Newlands Road Cloughton Scarborough YO13 0AR	
Title Elevations			
Date	10/02/17	Scale	1:100@A1
Drawn by TFS			
Drawing No.	TH/E/100	Rev.	

KEY

Wall	—
Building	—
Window	—
Door	—
Overhead Wire	—
Ceiling Feature	—
Floor Level	+100.00
Ceiling Level	100.00
Sill Level	S
Head Level	H
Door Head	DH
Threshold Level	THR

Note: All levels relate to OSTN02(15) datum.

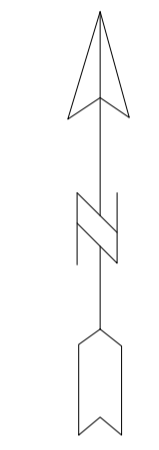


14 Church Lane
Monk Fryston
Leeds
LS25 5DY


Project
The Hermitage
Newlands Road
Cloughton
Scarborough
YO13 0AR






Title		Floor Plans	
Date	10/02/17	Scale	1:50@A1
Drawn by		TFS	
Drawing No.	TH/FP/50	Rev.	

Ground Floor

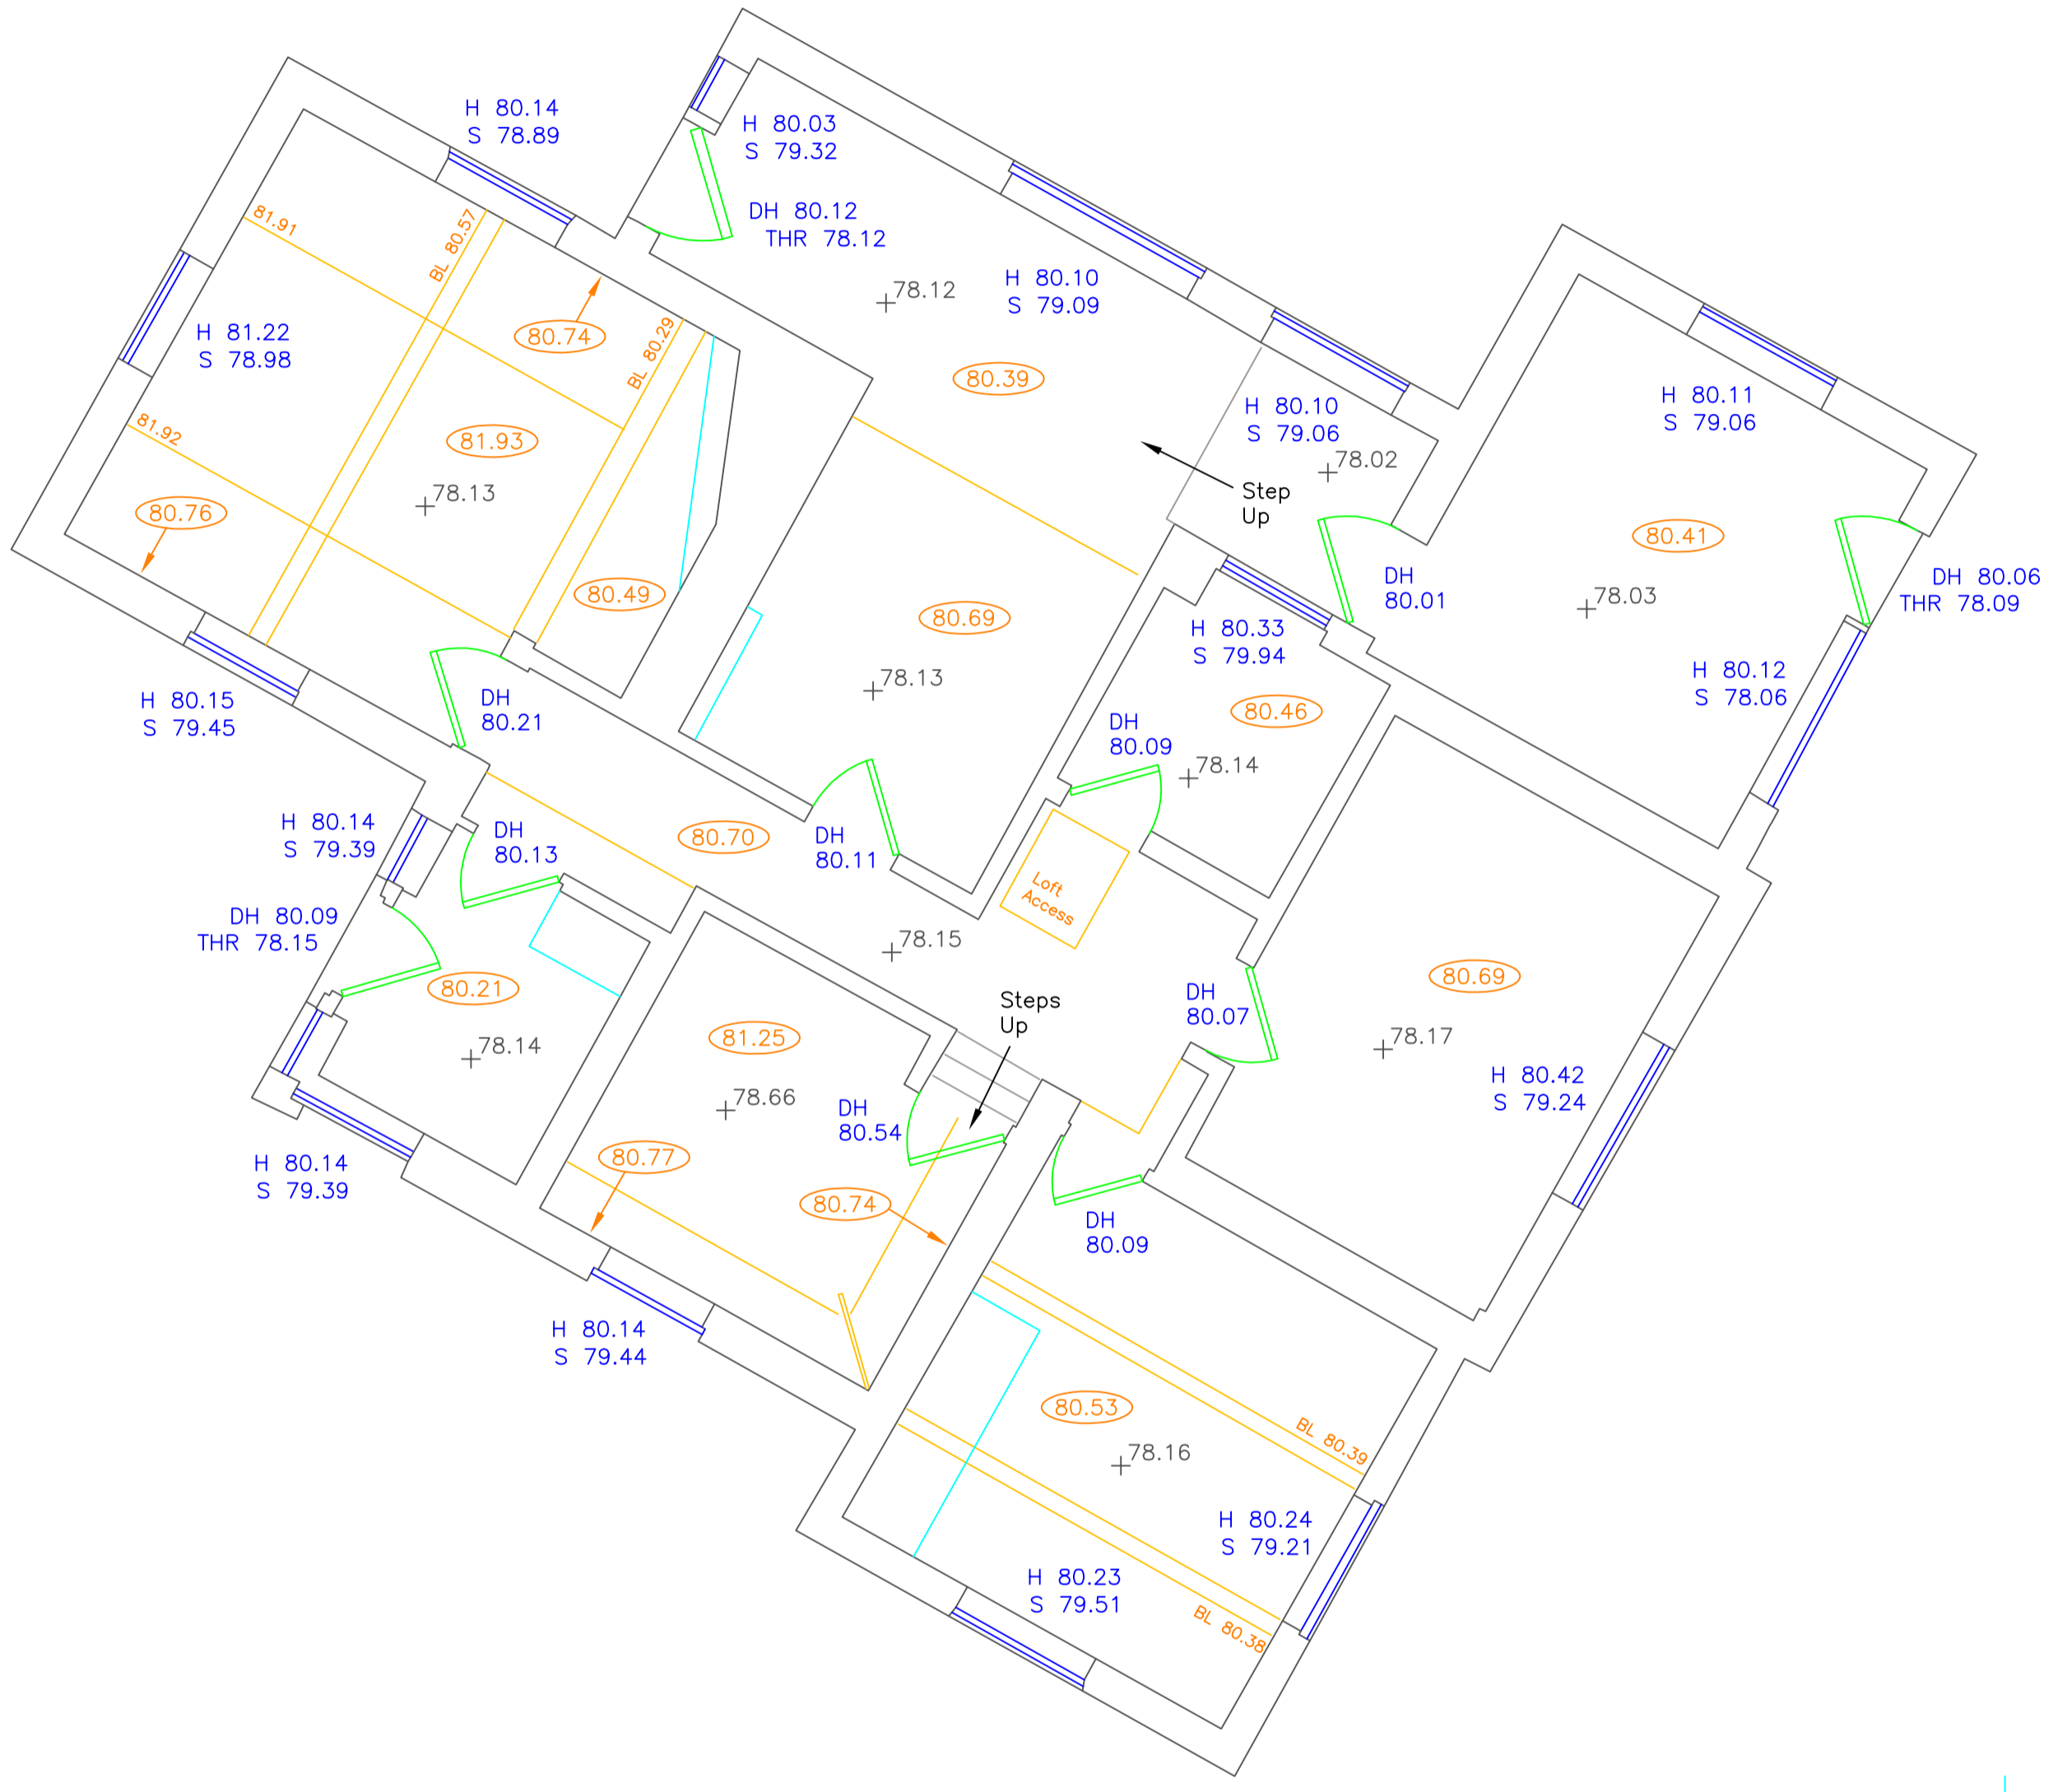

Loft Space

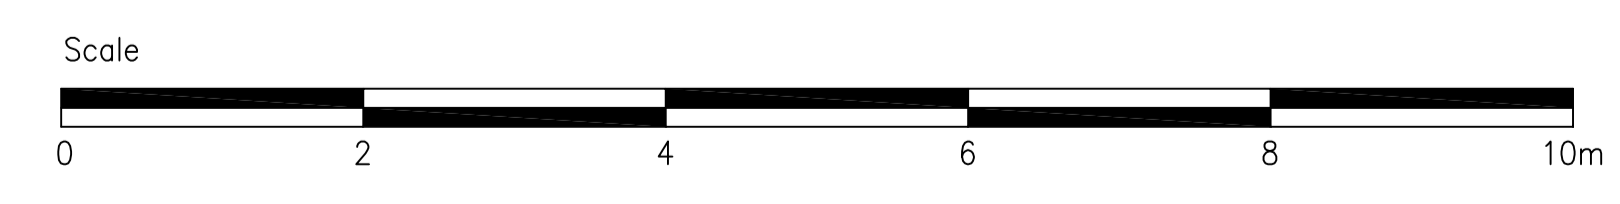

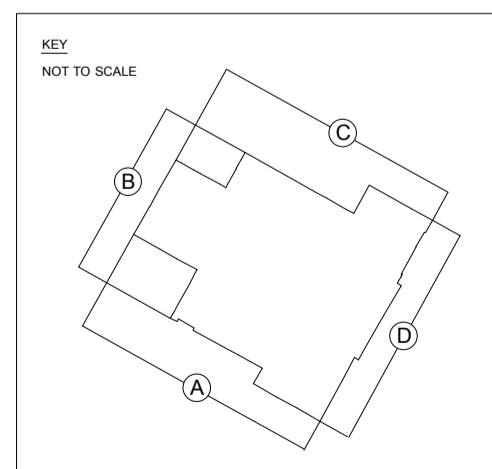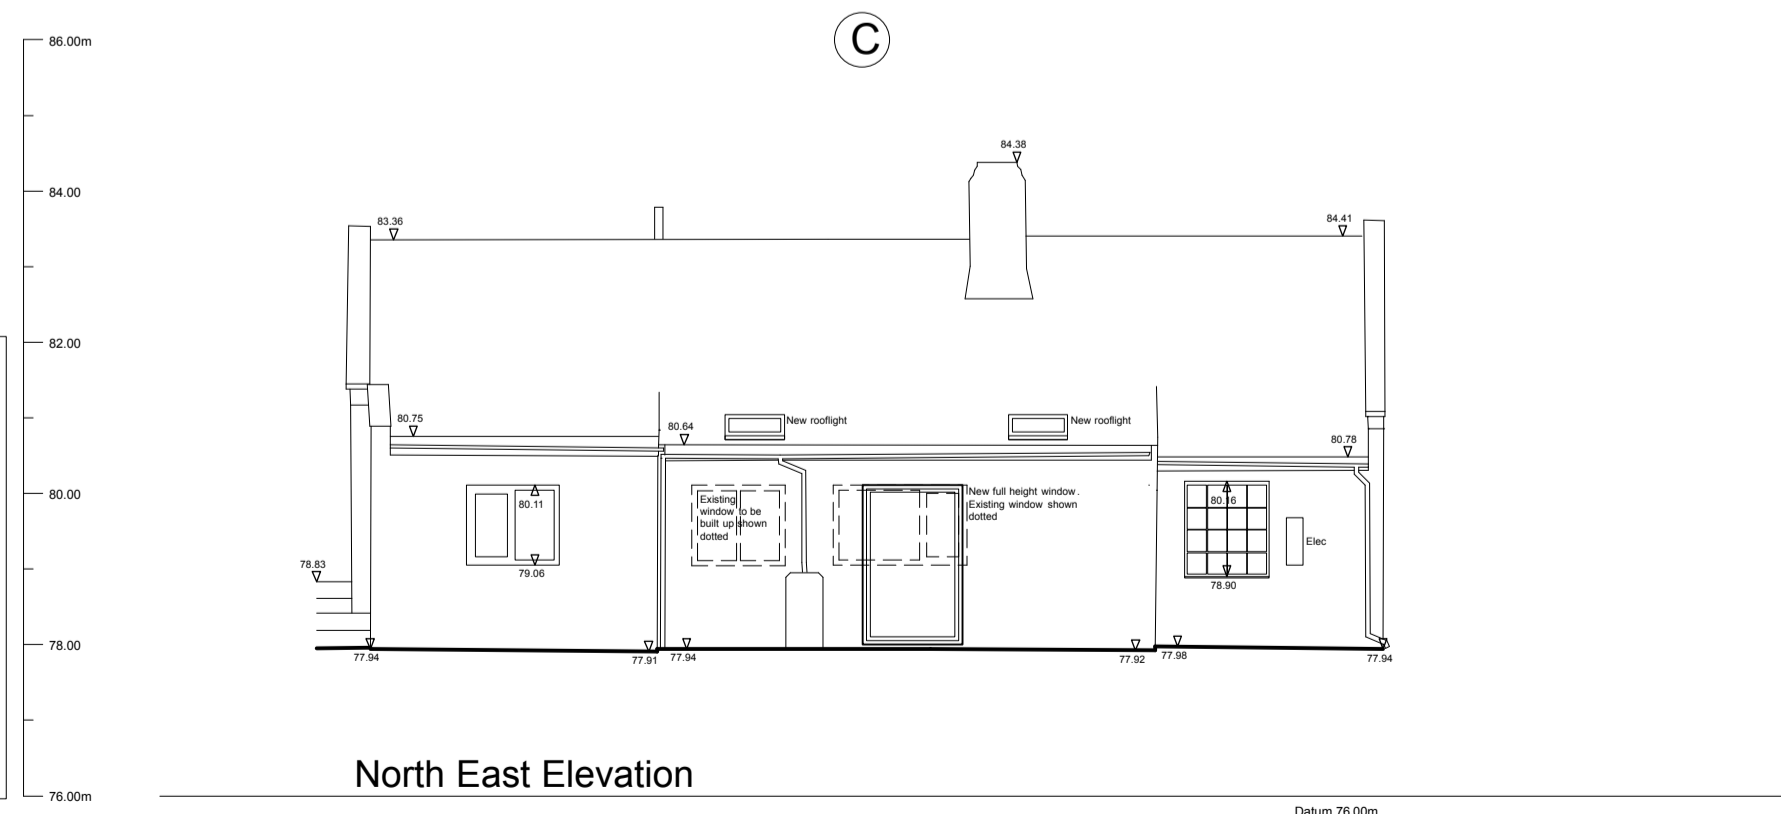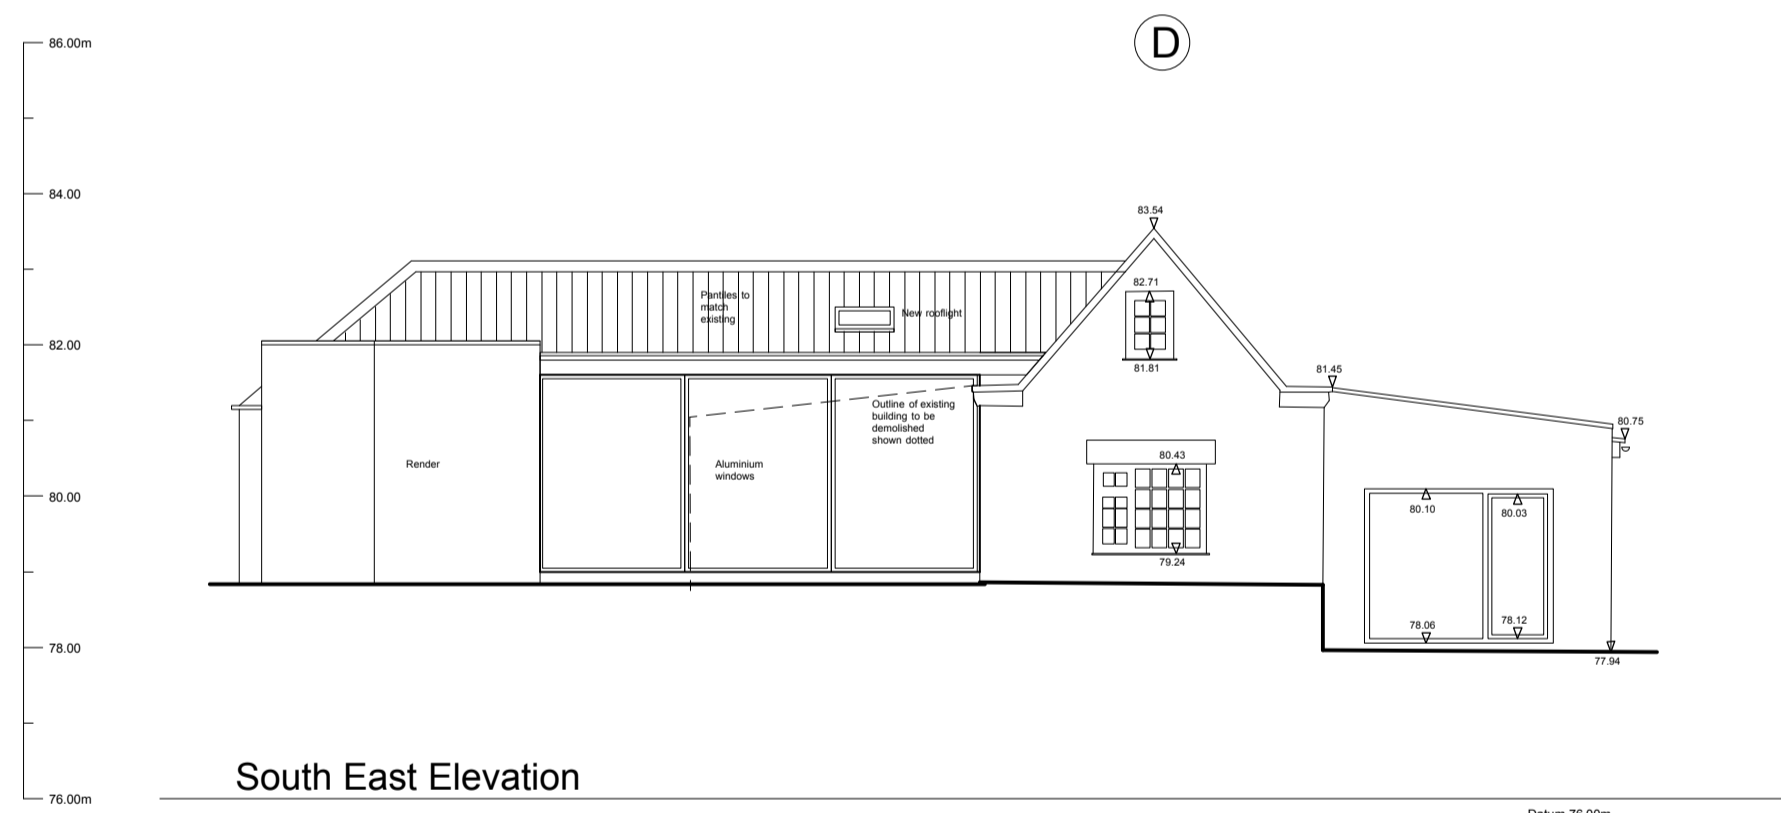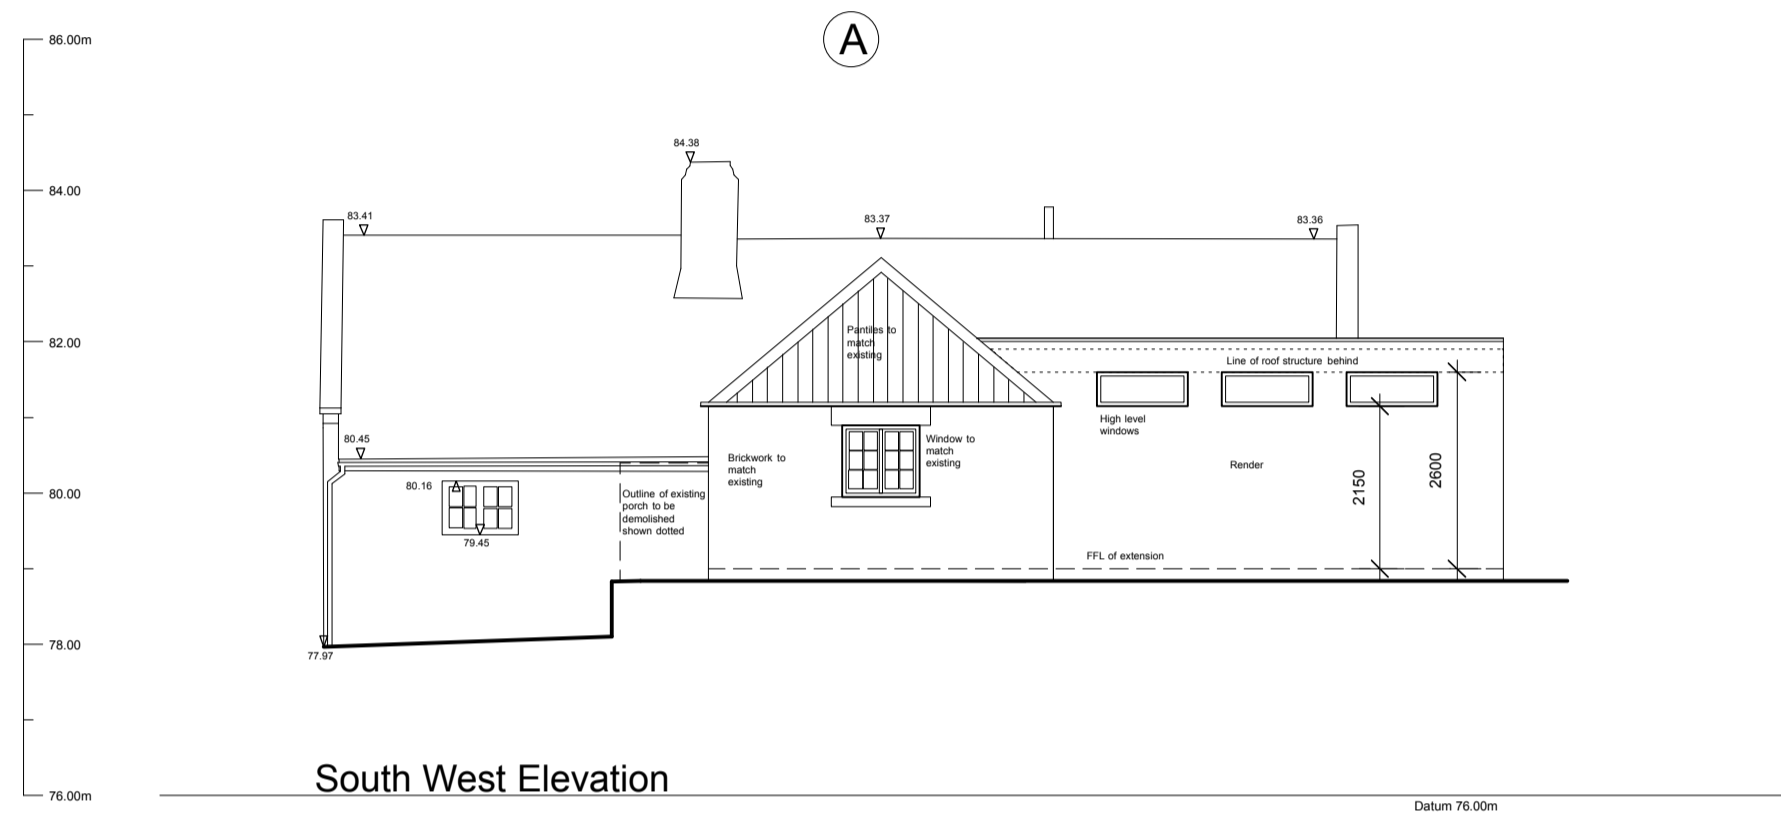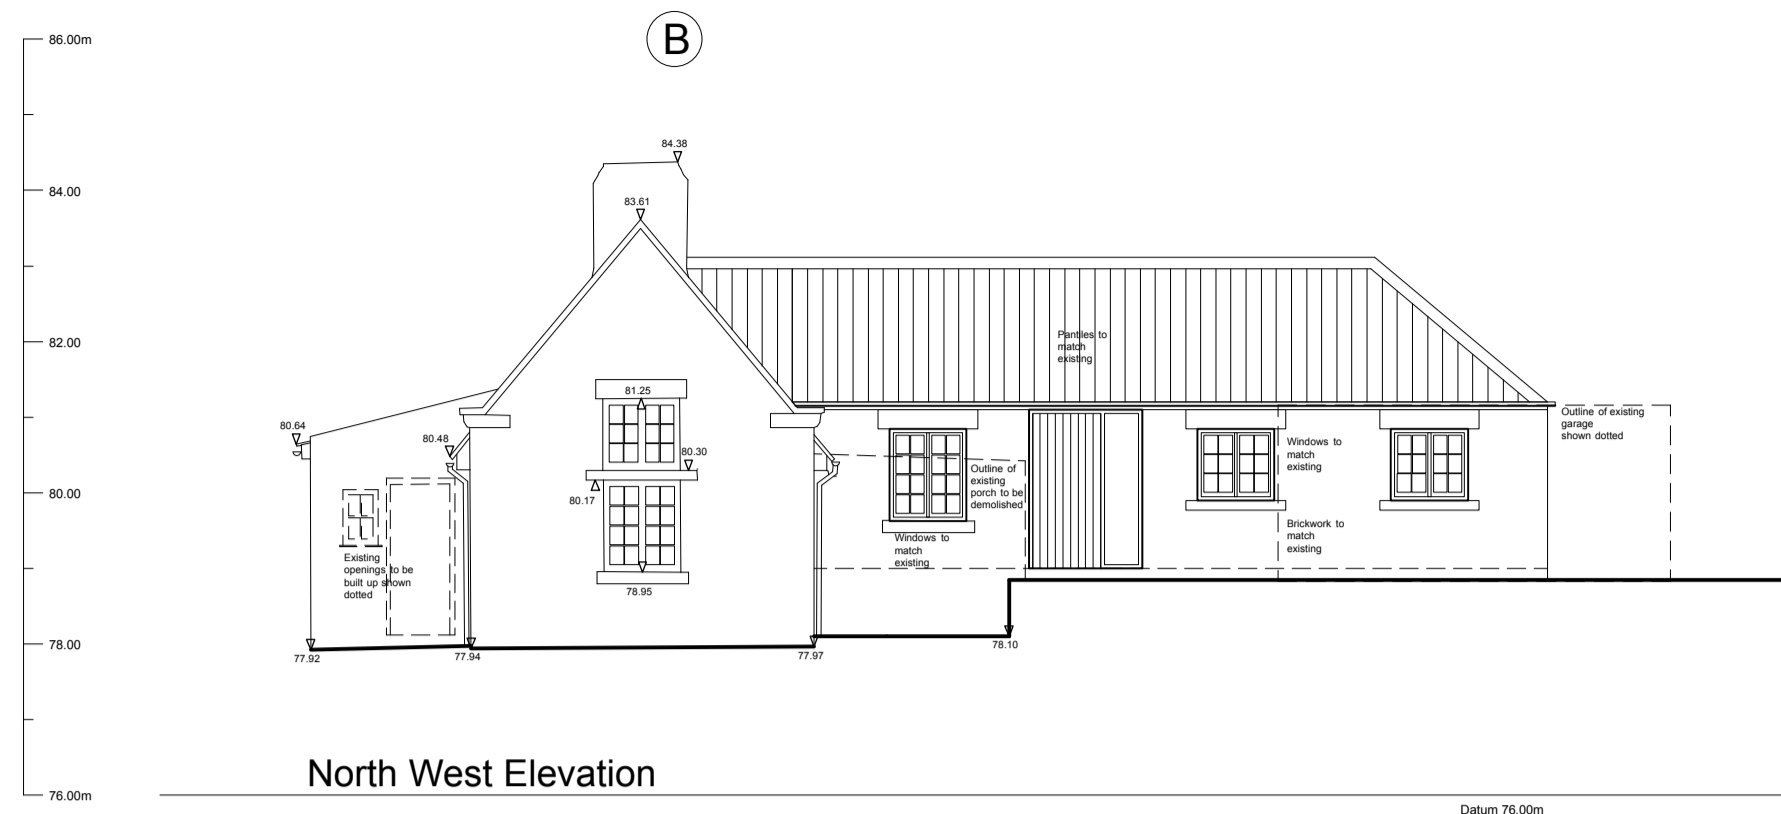

Key to Elevations

