




PLANNING PERMISSION REQUIRED  
'NORTH YORK MOORS NAT. PARK'  
~SEE SEPARATE O/S MAPS~

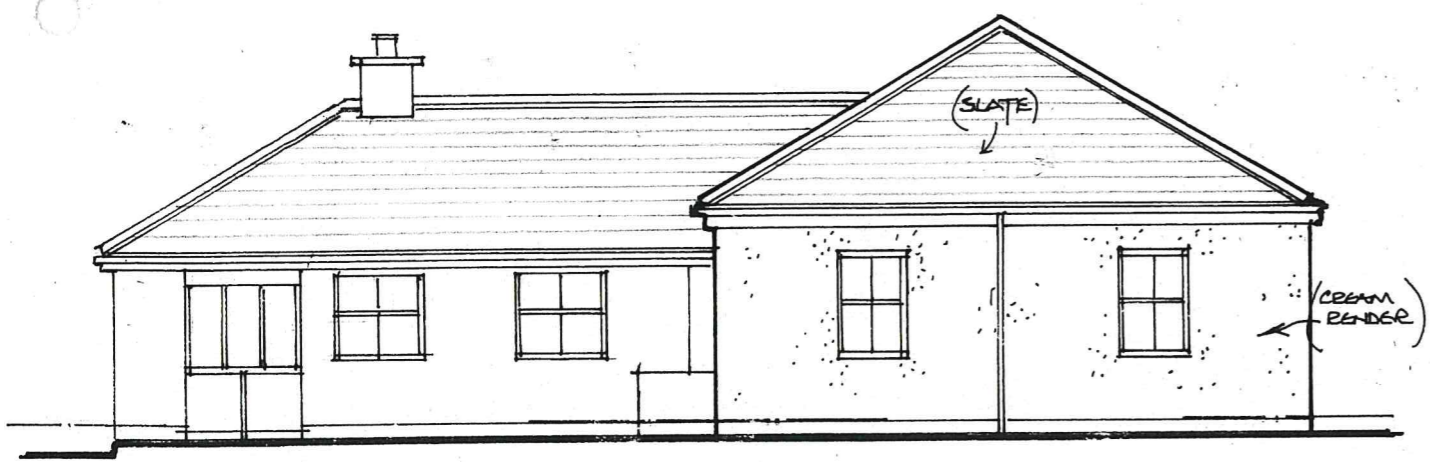


EXISTING REAR ELEVATION

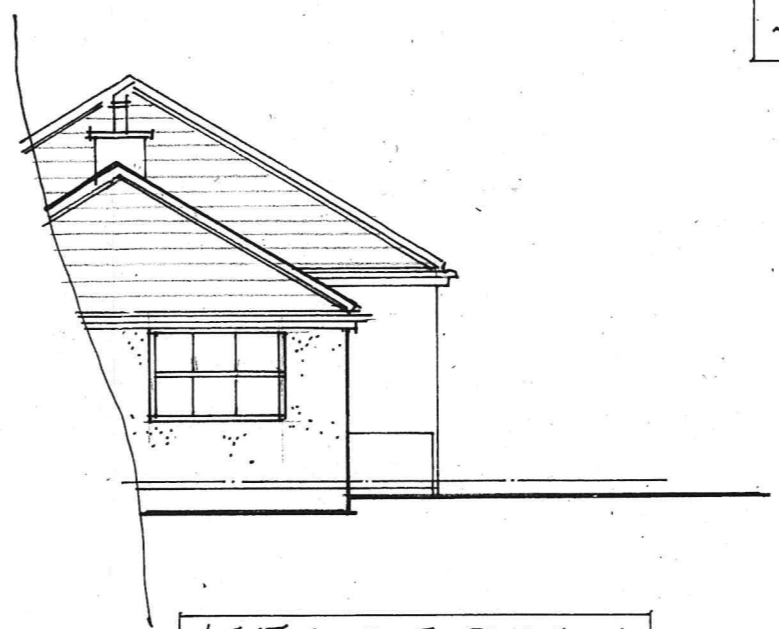

LEFT SIDE ELEVATION

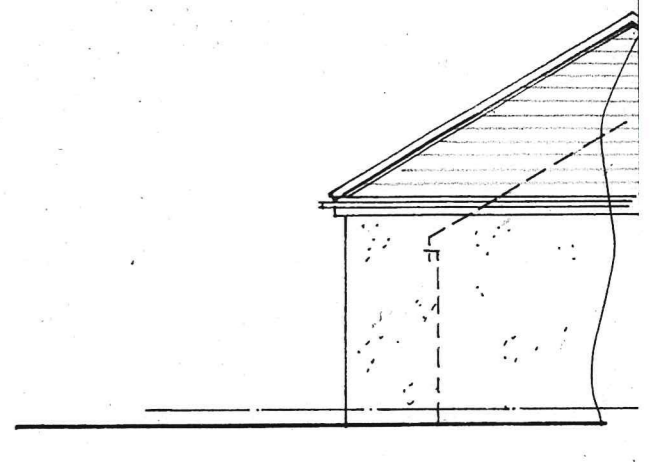

RIGHT SIDE ELEVATION

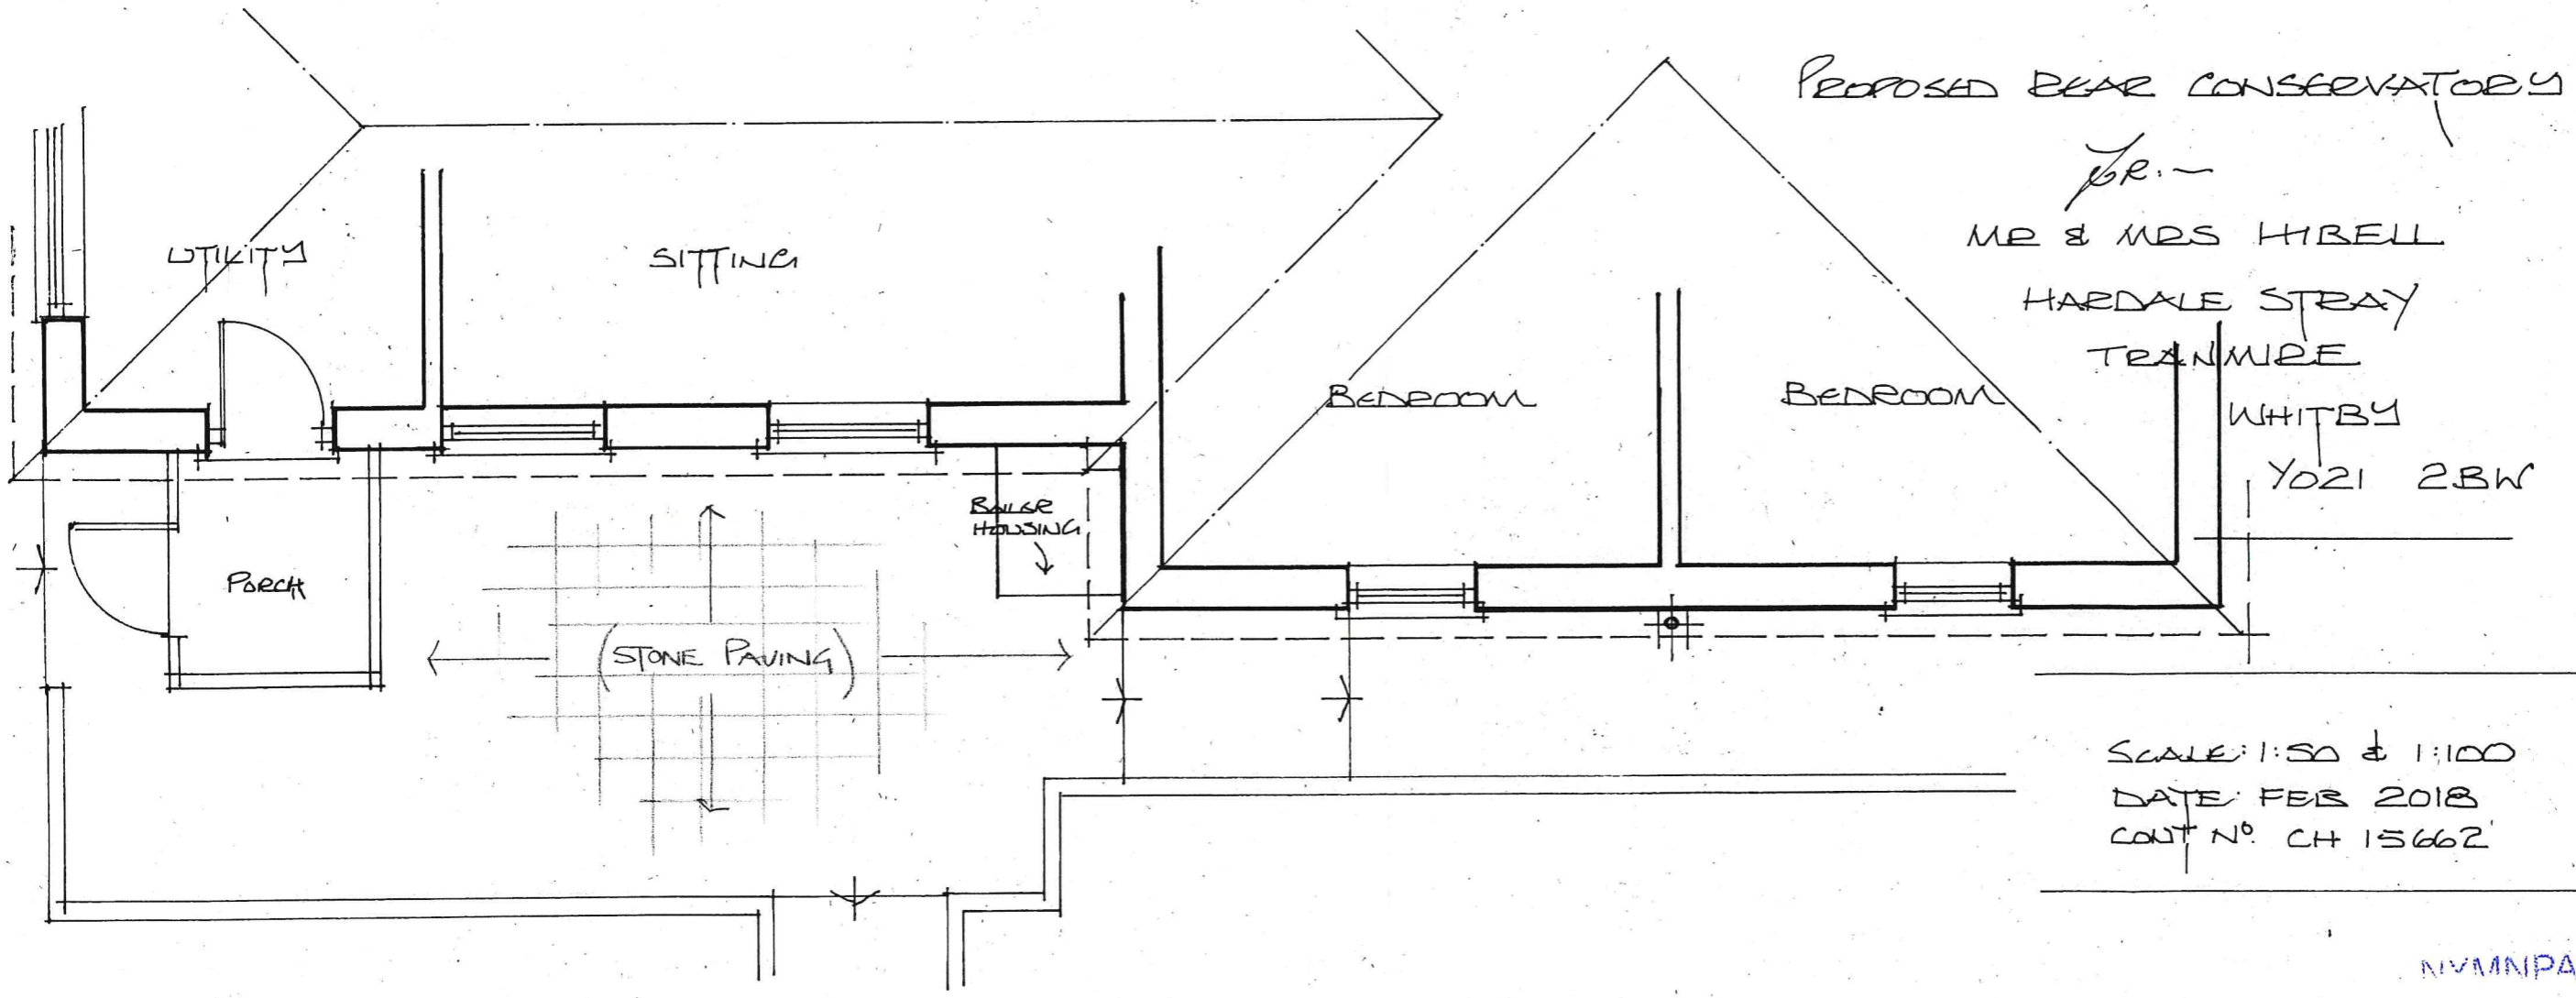


PLAN VIEW

SCALE: 1:50 & 1:100  
DATE: FEB 2018  
CONT NO: CH 15662


NVMNIPA  
20 FEB 2018




PLANNING PERMISSION REQUIRED  
 'NORTH YORK MOORS NAT. PARK'  
 ~SEE SEPARATE O/S MAPS~

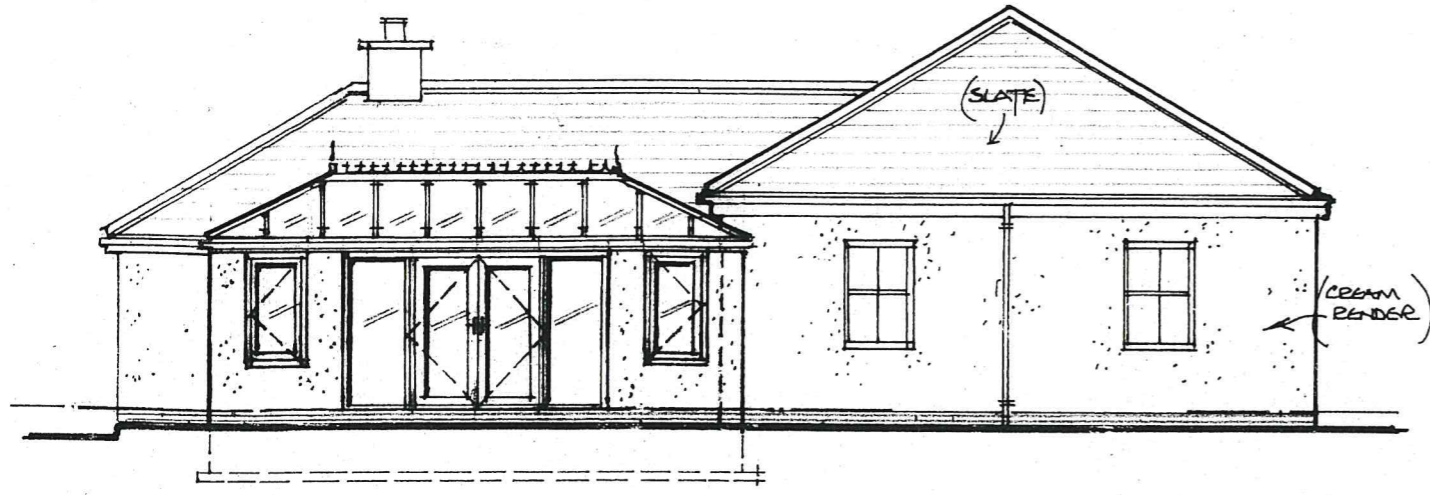


PROPOSED REAR ELEVATION

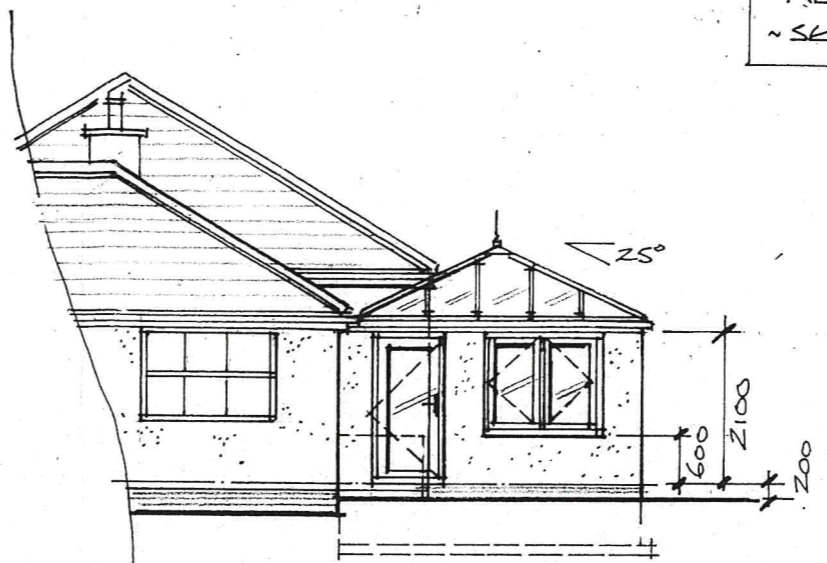

LEFT SIDE ELEVATION

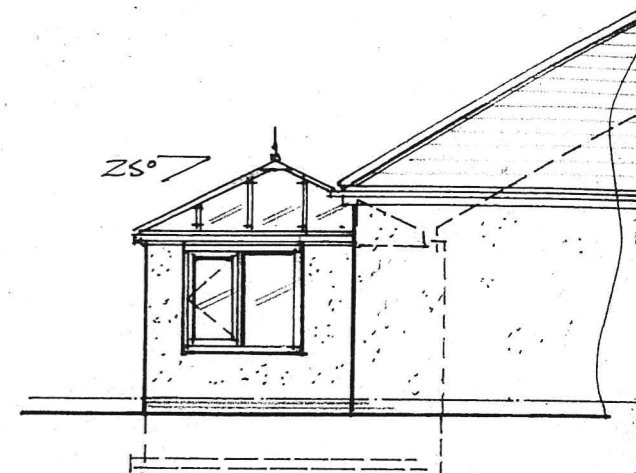

RIGHT SIDE ELEVATION

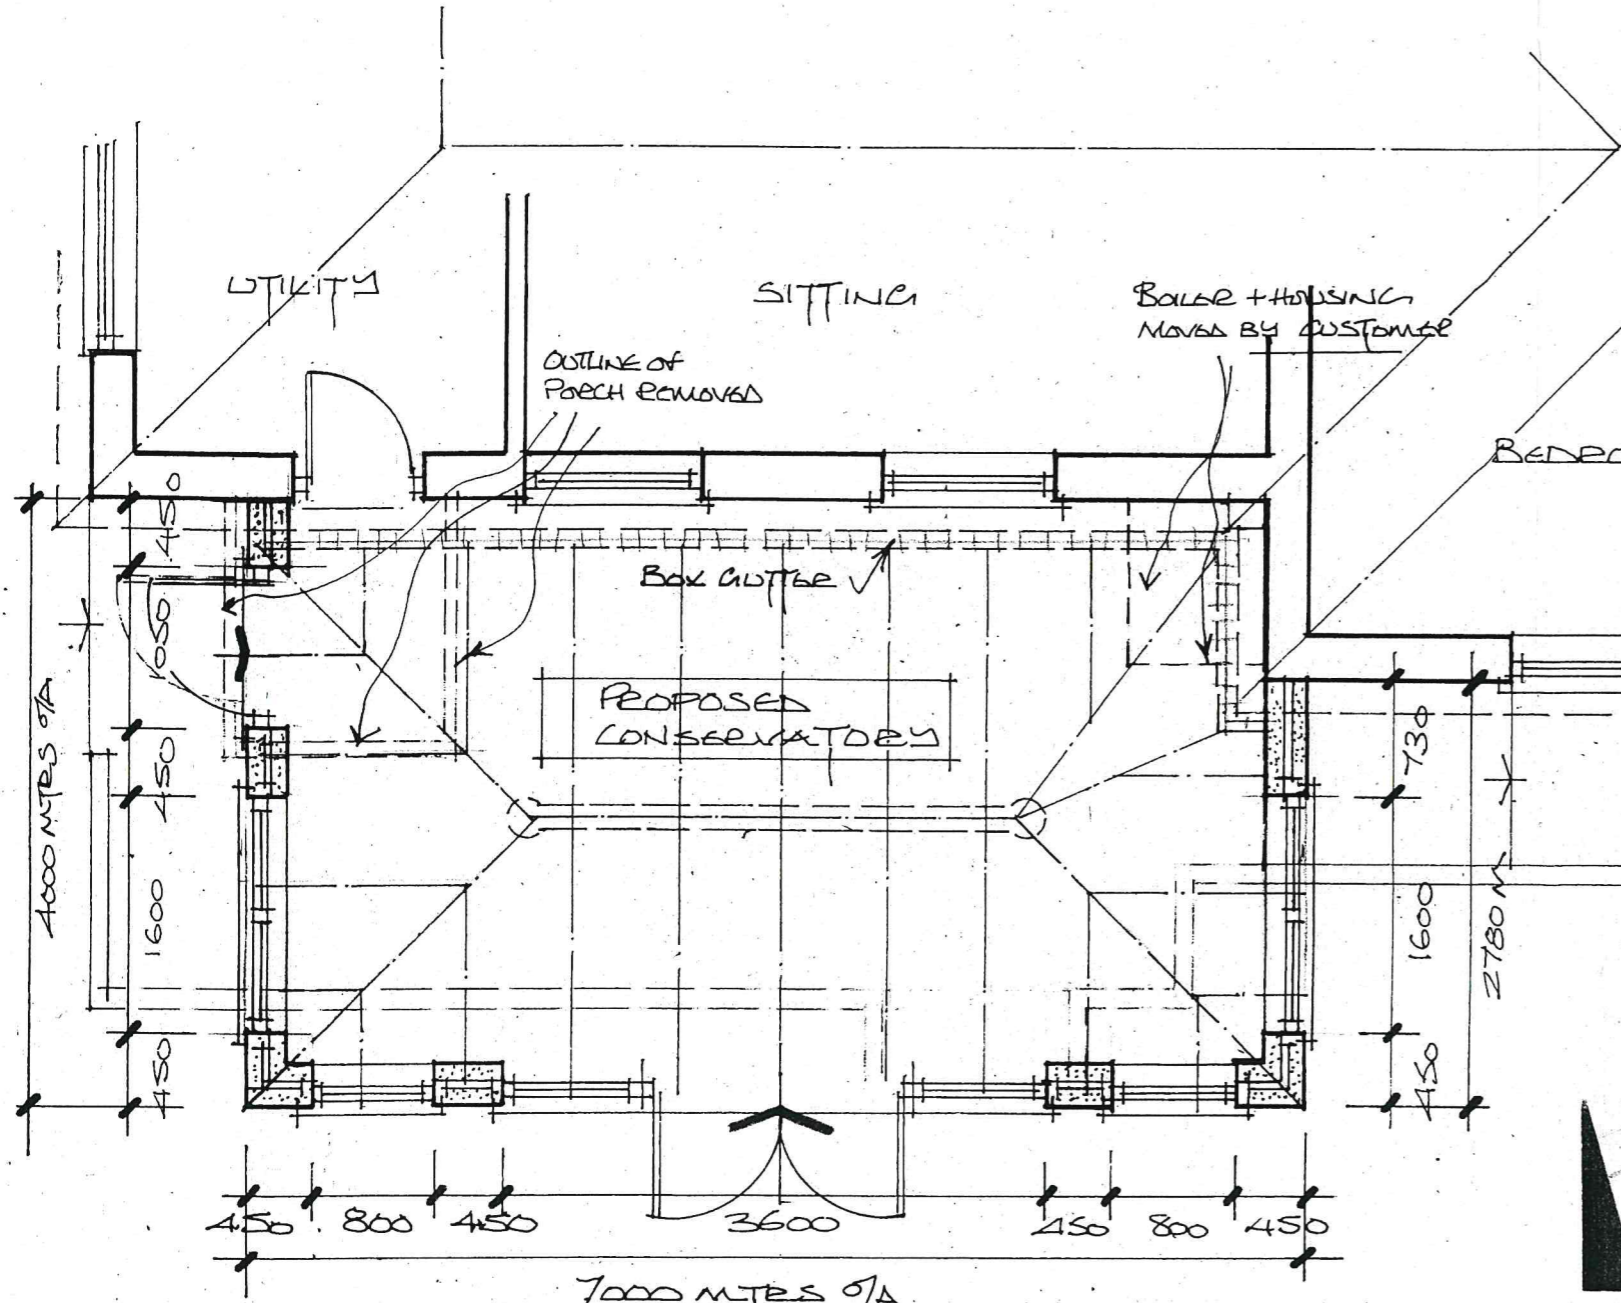

PLAN VIEW

PROPOSED REAR CONSERVATORY

Dr. -  
 MR & MRS HIBELL  
 HARDALE STRAY  
 TRAINWIRE  
 WHITBY  
 YO21 2BW

SCALE: 1:50 & 1:100  
 DATE: FEB 2018  
 CONT NO: CH 15662

VIVANDA  
 20 FEB 2018

