

Location Plan
Scale 1:2500

Ordnance Survey Licence No. 100002862

b h d partnership
Airy Hill Manor, Whitby, North Yorkshire, UK, YO21 1QB.

• DO NOT SCALE from this drawing. Only figured dimensions are to be taken from this drawing.
 • The Contractor must verify all dimensions on site before commencing any work or shop drawings.
 • The Contractor must report any discrepancies before commencing work. If this drawing exceeds the quantities taken in any way, the Technician is to be informed before work is initiated.
 • Work within The Construction (Design and Management) Regulations 2015 is not to start until a Health & Safety Plan has been produced. This drawing is Copyright and must not be reproduced without consent of BHD Partnership Ltd

REV	DATE	BY	AMENDMENT	CHKD	APVD
A	02.03.18	RB	Issued for approval	TH	

CLIENT:
Mr. D and Mrs. A Pattinson

PROJECT:
The Farm,
Hogarth Hill, Fylingdales

A3 DRN: R. Braithwaite DATE: 02.03.18
SCALE: As shown @ A3 ISSUE: Preliminary

DRAWING TITLE:
Location Plan
EXISTING

DRAWING NR:
D11336-01
REV:
A

NYMNP
19/04/2018



b h d partnership

Airy Hill Manor, Whitby, North Yorkshire, UK, YO21 1QB.

- DO NOT SCALE from this drawing. Only figured dimensions are to be taken from this drawing.
- The Contractor must verify all dimensions on site before commencing any work or shop drawings.
- The Contractor must report any discrepancies before commencing work. If this drawing exceeds the quantities taken in any way, the Technician is to be informed before work is initiated.
- Work within The Construction (Design and Management) Regulations 2015 is not to start until a Health & Safety Plan has been produced. This drawing is Copyright and must not be reproduced without consent of BHD Partnership Ltd

A	02.03.18	RB	Issued for approval	TH	
REV	DATE	BY	AMENDMENT	CHKD	APVD

CLIENT:
Mr. D and Mrs. A Pattinson

PROJECT:
The Farm,
Hogarth Hill, Fylingdales

A3 DRN: R. Braithwaite DATE: 02.03.18
SCALE: As shown @ A3 ISSUE: Preliminary


DRAWING TITLE:

Block Plan

• EXISTING •

DRAWING NR:
D11336-02

REV:
A

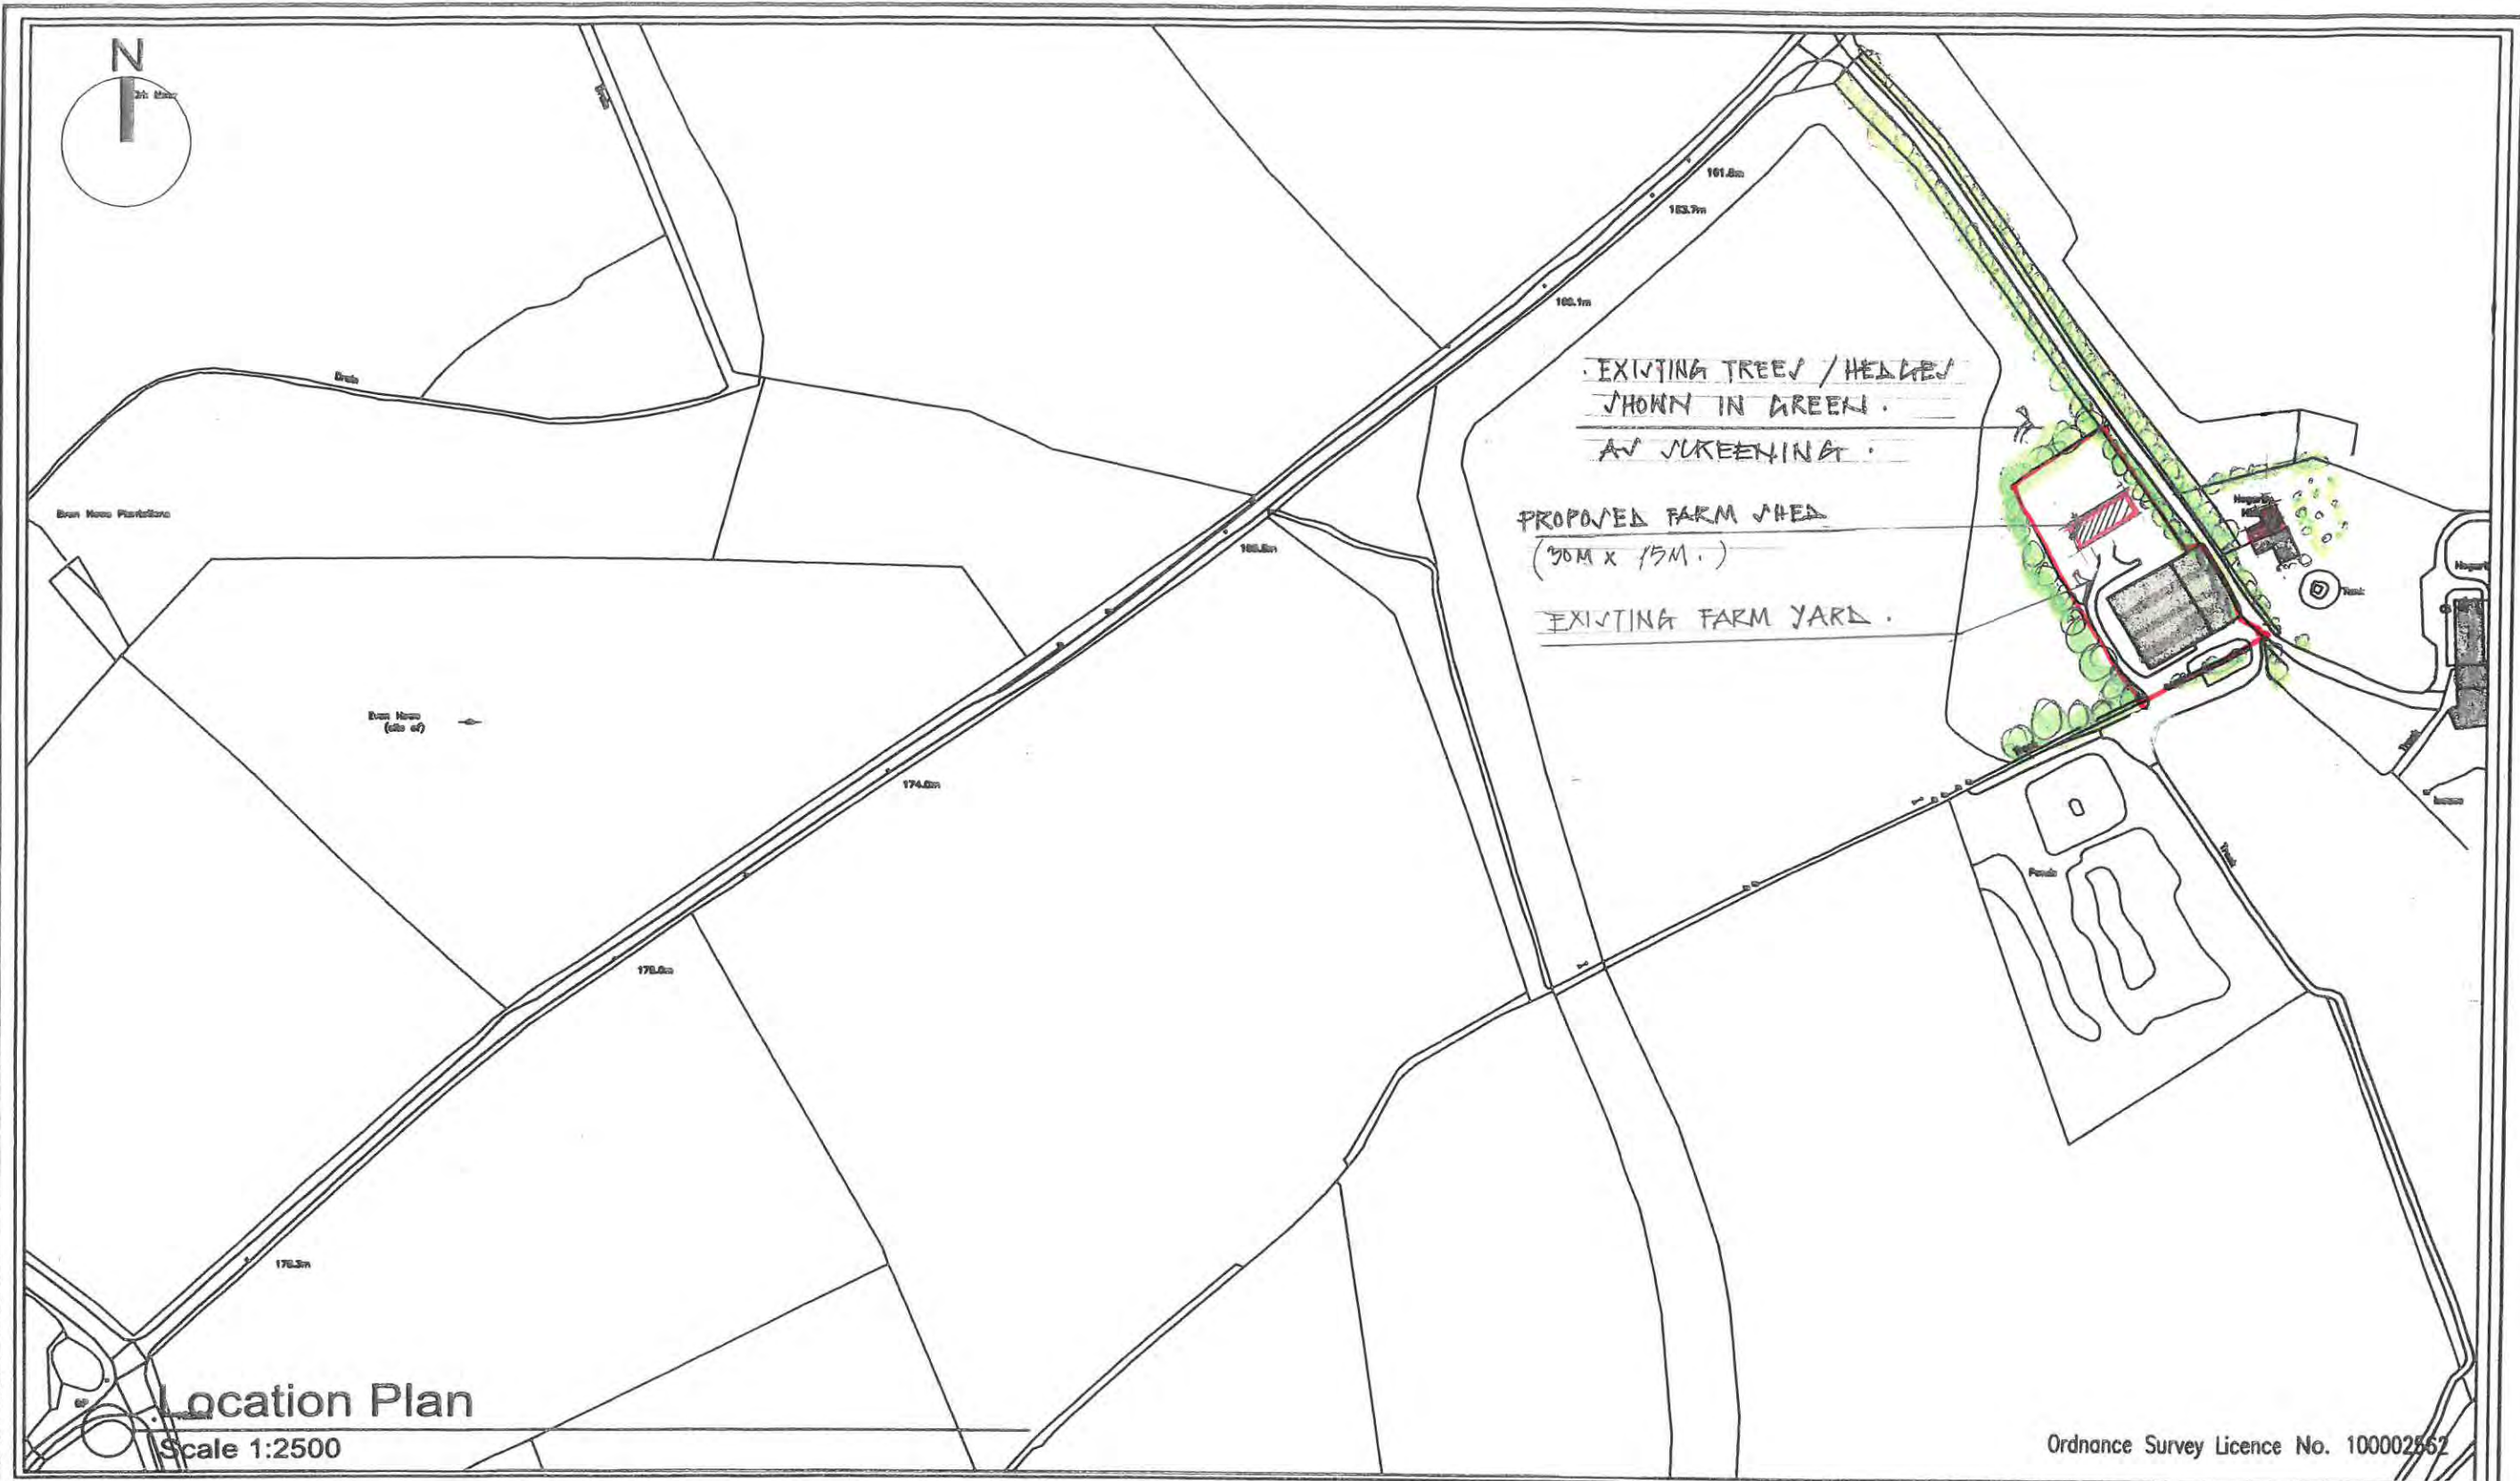

b h d partnership

Airy Hill Manor, Whitby, North Yorkshire, UK, YO21 1QB.

© DO NOT SCALE from this drawing. Only figured dimensions are to be taken from this drawing.
 © The Contractor must verify all dimensions on site before commencing any work or shop drawings.
 © The Contractor must report any discrepancies before commencing work. If this drawing exceeds the quantities taken in any way, the Technician is to be informed before work is initiated.
 © Work within The Construction (Design and Management) Regulations 2015 is not to start until a Health & Safety Plan has been produced. This drawing is Copyright and must not be reproduced without consent of BHD Partnership Ltd

REV	DATE	BY	AMENDMENT	CHKD	APVD
A	02.03.18	RB	Issued for approval	TH	

CLIENT:
Mr. D and Mrs. A Pattinson


PROJECT:
The Farm,
Hogarth Hill, Fylingdales

A3 DRN: R. Braithwaite DATE: 02.03.18
SCALE: As shown @ A3 ISSUE: Preliminary

DRAWING TITLE:
Location Plan
PROPOSED

DRAWING NR:
D11336-0

REV:
A

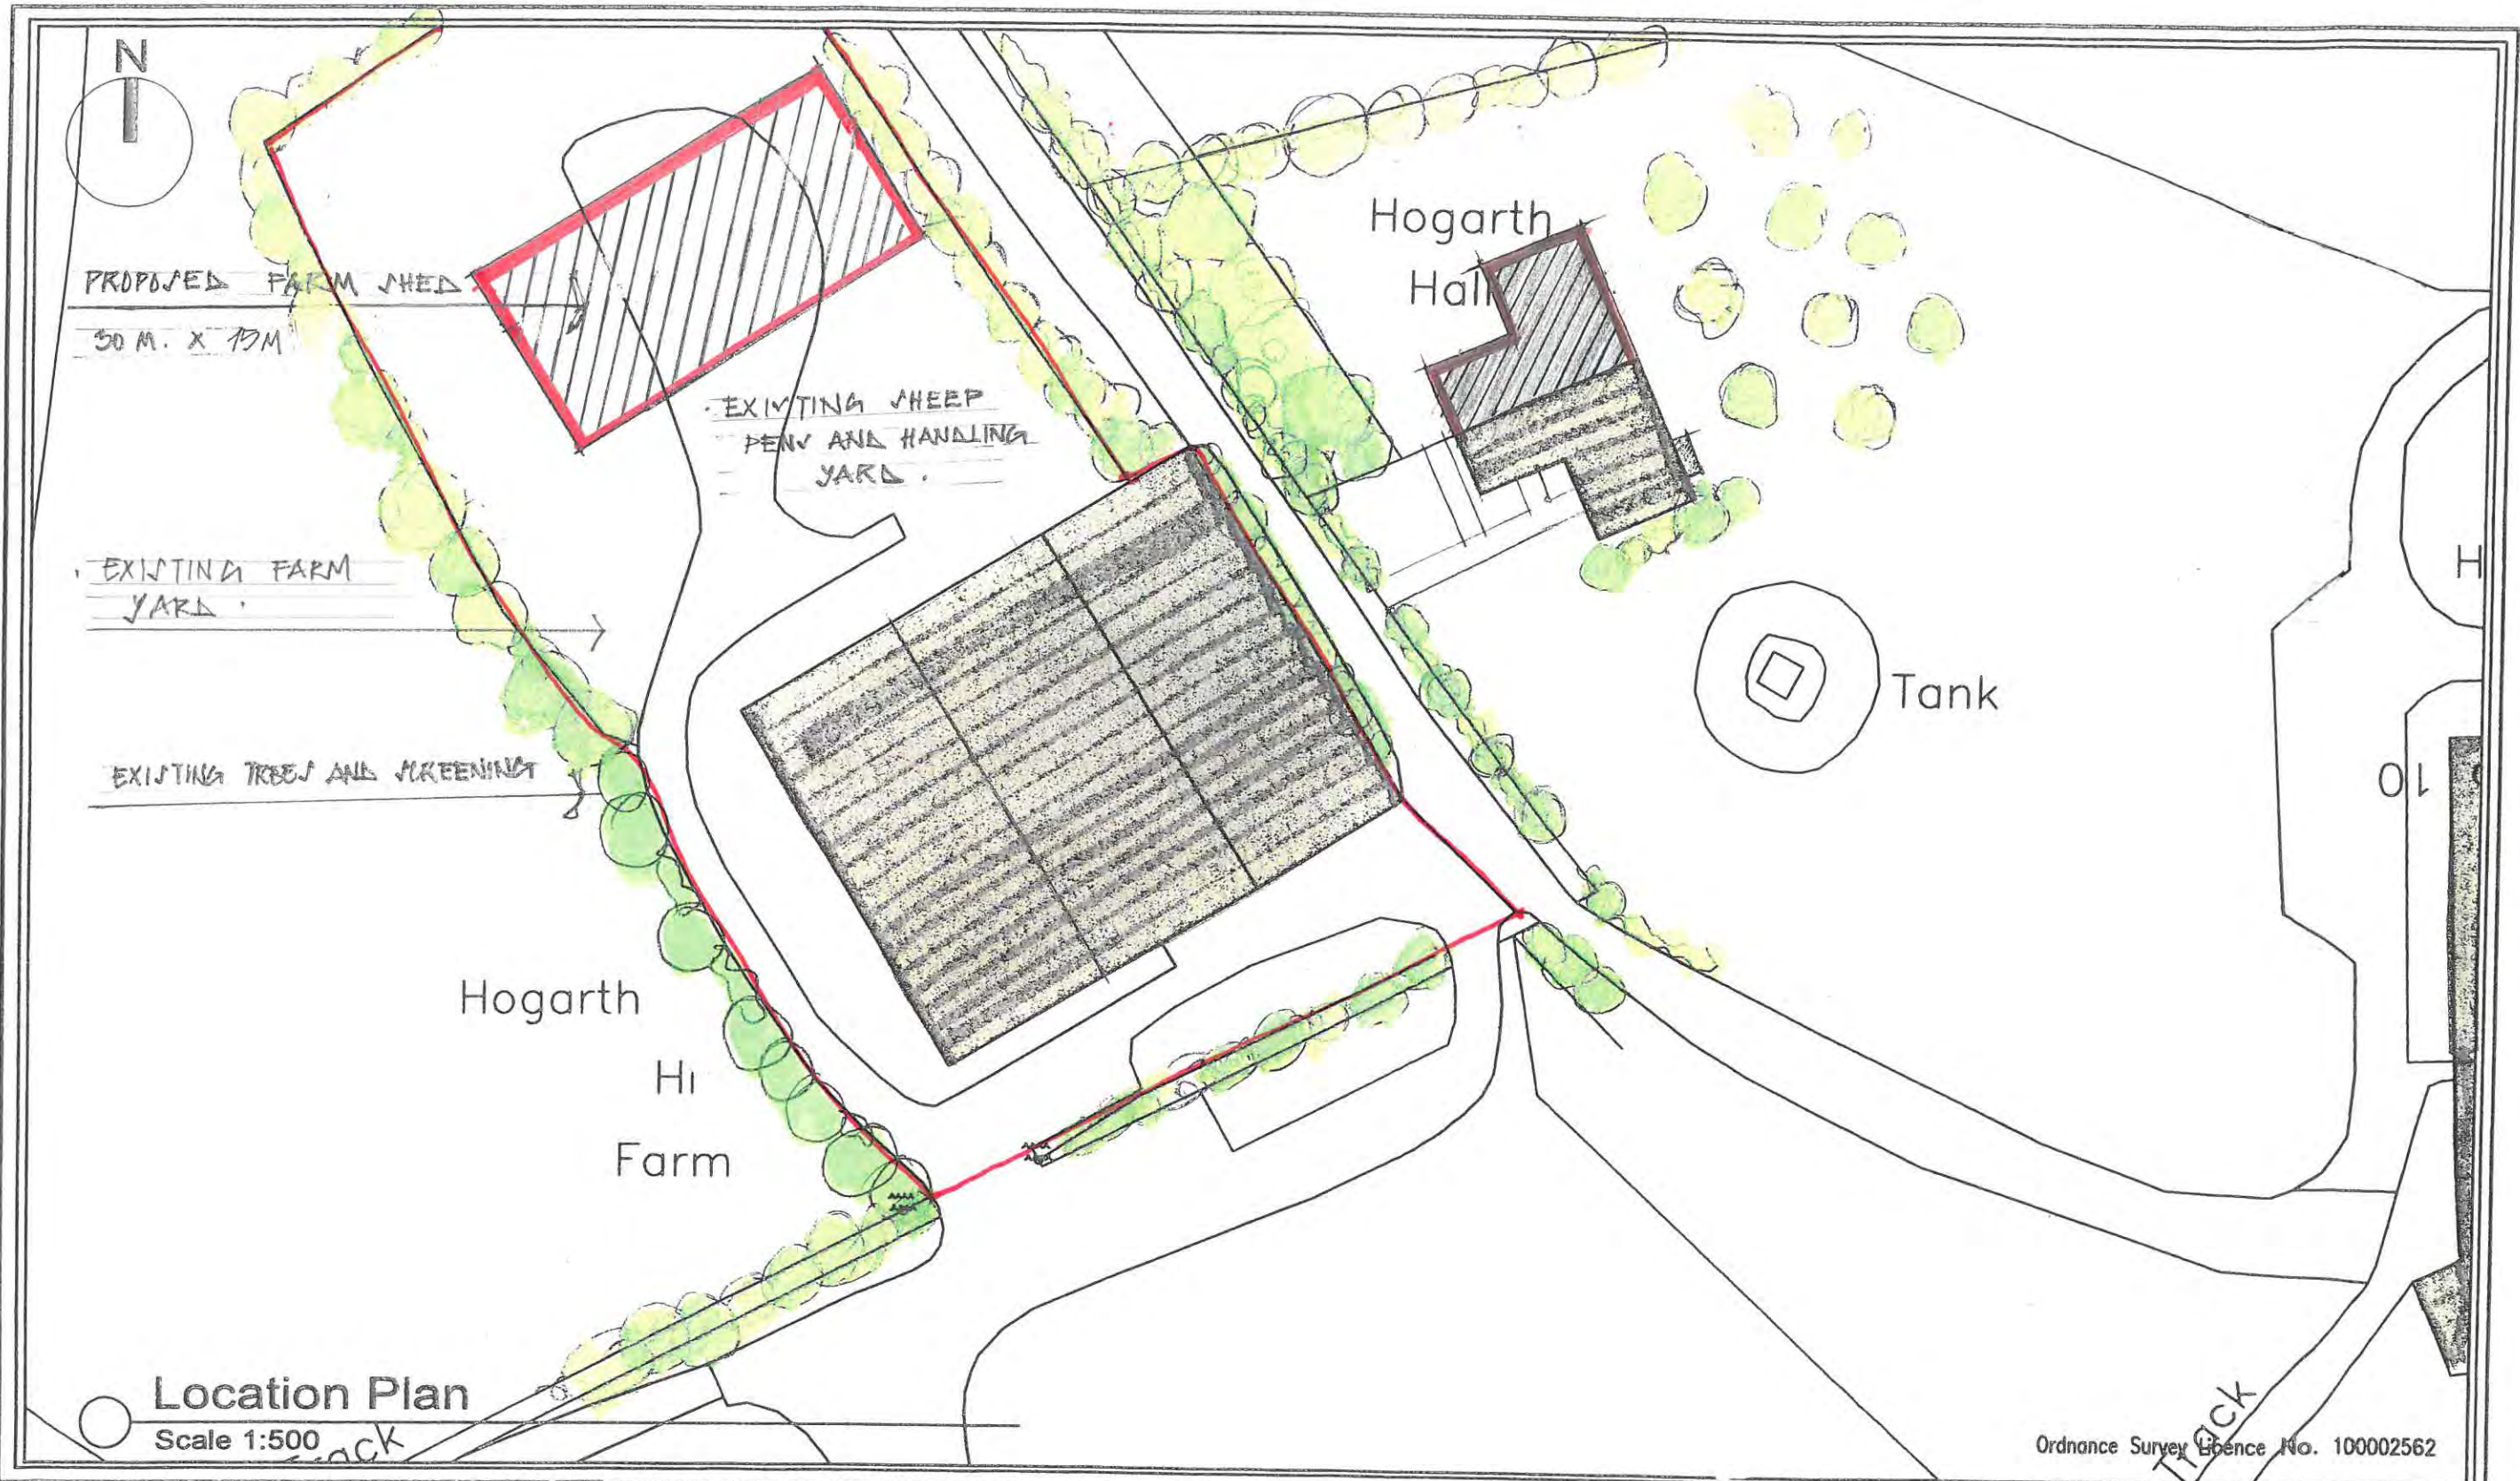

b h d partnership

Airy Hill Manor, Whitby, North Yorkshire, UK, YO21 1QB.

• DO NOT SCALE from this drawing. Only figured dimensions are to be taken from this drawing.
 • The Contractor must verify all dimensions on site before commencing any work or shop drawings.
 • The Contractor must report any discrepancies before commencing work. If this drawing exceeds the quantities taken in any way, the Technician is to be informed before work is initiated.
 • Work within The Construction (Design and Management) Regulations 2015 is not to start until a Health & Safety Plan has been produced. This drawing is Copyright and must not be reproduced without consent of BHD Partnership Ltd

REV	DATE	BY	AMENDMENT	CHKD	APVD
A	02.03.18	RB	Issued for approval	TH	

CLIENT:
 Mr. D and Mrs. A Pattinson


PROJECT:
 The Farm,
 Hogarth Hill, Fylingdales

 A3 DRN: R. Braithwaite DATE: 02.03.18
 SCALE: As shown @ A3 ISSUE: Preliminary

DRAWING TITLE:
 Block Plan
 PROPOSED FARM SHED

DRAWING NR:
 D11336-04

REV:
 A

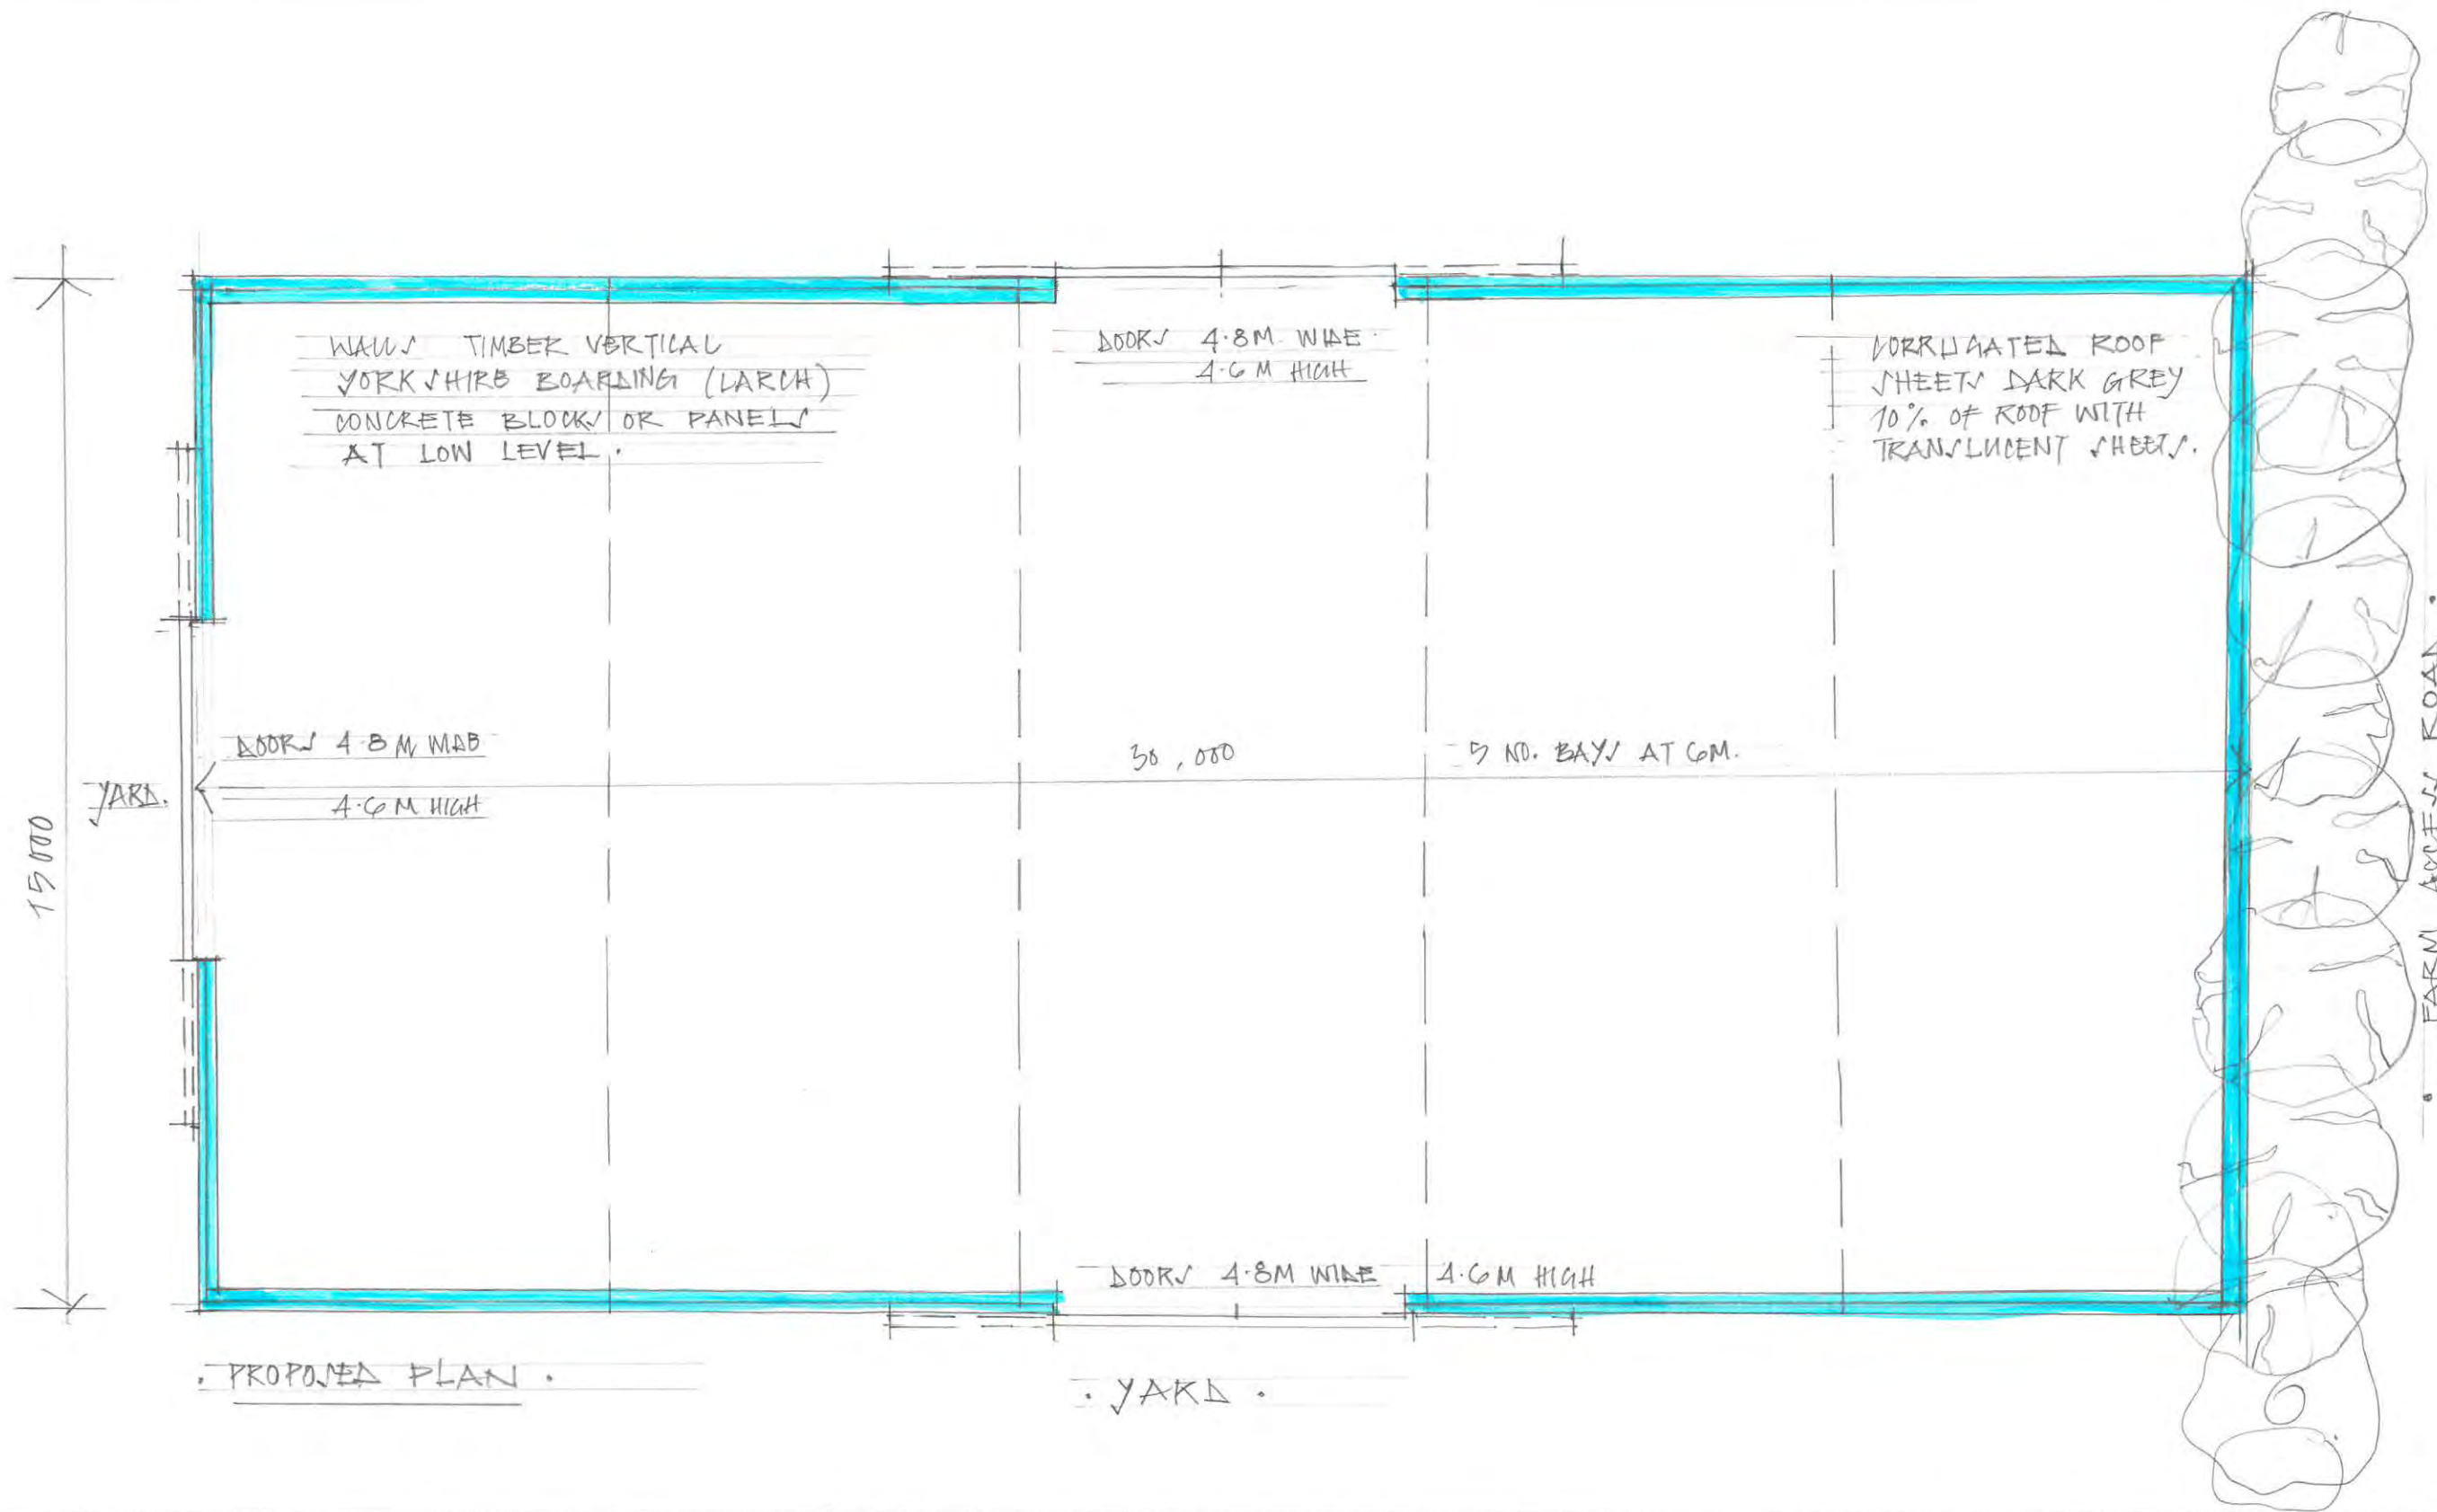

b h d partnership


Airy Hill Manor, Whitby, North Yorkshire, UK, YO21 1QB.

- DO NOT SCALE from this drawing. Only figured dimensions are to be taken from this drawing.
- The Contractor must verify all dimensions on site before commencing any work or shop drawings.
- The Contractor must report any discrepancies before commencing work. If this drawing exceeds the quantities taken in any way, the Technician is to be informed before work is initiated.
- Work within The Construction (Design and Management) Regulations 1994 is not to start until a Health & Safety Plan has been produced. This drawing is Copyright and must not be reproduced without consent of BHD Partnership Ltd

REV	DATE	BY	AMENDMENT	CHKD	APVD

CLIENT: MR. & MRS. A. PATTINSON	
PROJECT: PROPOSED FARM SHED HOGARTH HILL FARM FYLINGDAVE, WHITBY	
A3	DRN: TM.H. DATE: 18.4.18.
SCALE:	ISSUE:

DRAWING TITLE: PROPOSED PLAN.	
DRAWING NR: AM936-10.	REV:

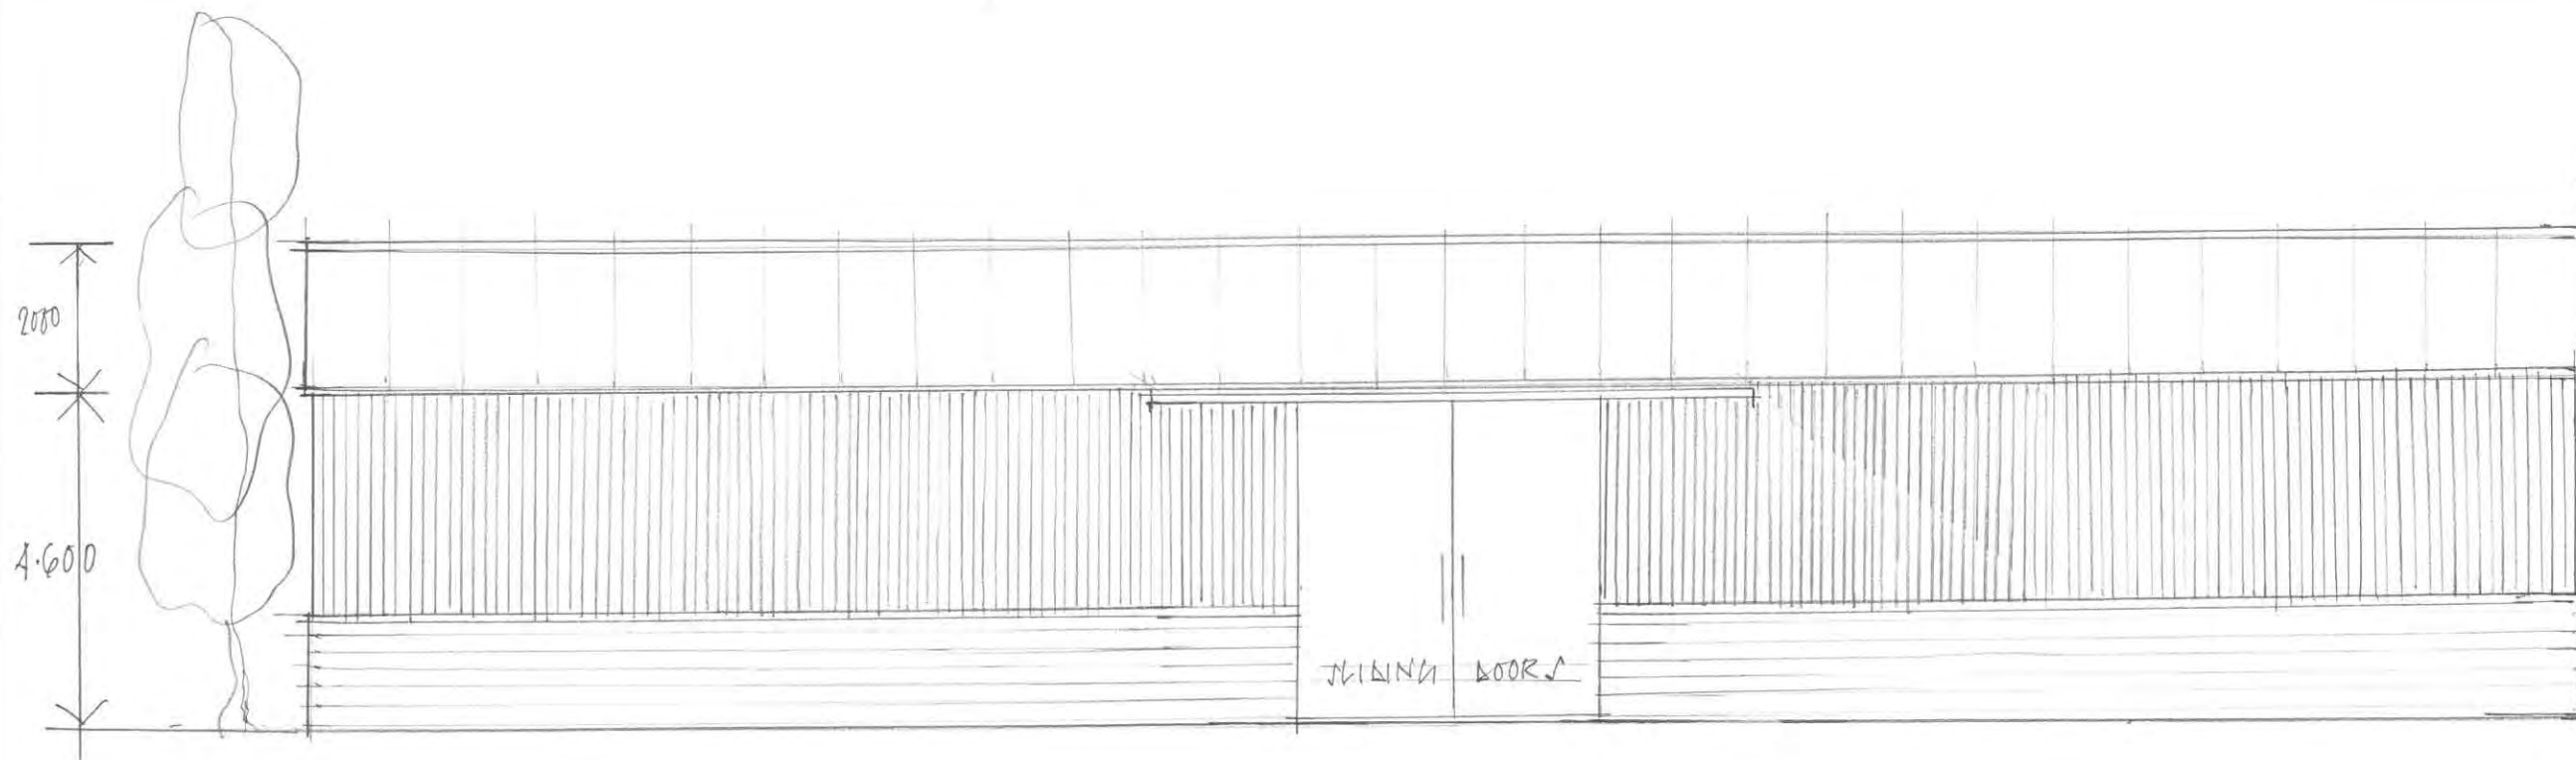


DARK GREY
CORRUGATED
SHEETS TO ROOF
10% TRANSPARENT
ROOF SHEETS.

VERTICAL TIMBER
YORKSHIRE
BOARDING


CONCRETE BLOCKS
OR PANELS.

• NORTH AND SOUTH ELEVATIONS •
(WITHIN THE YARD)

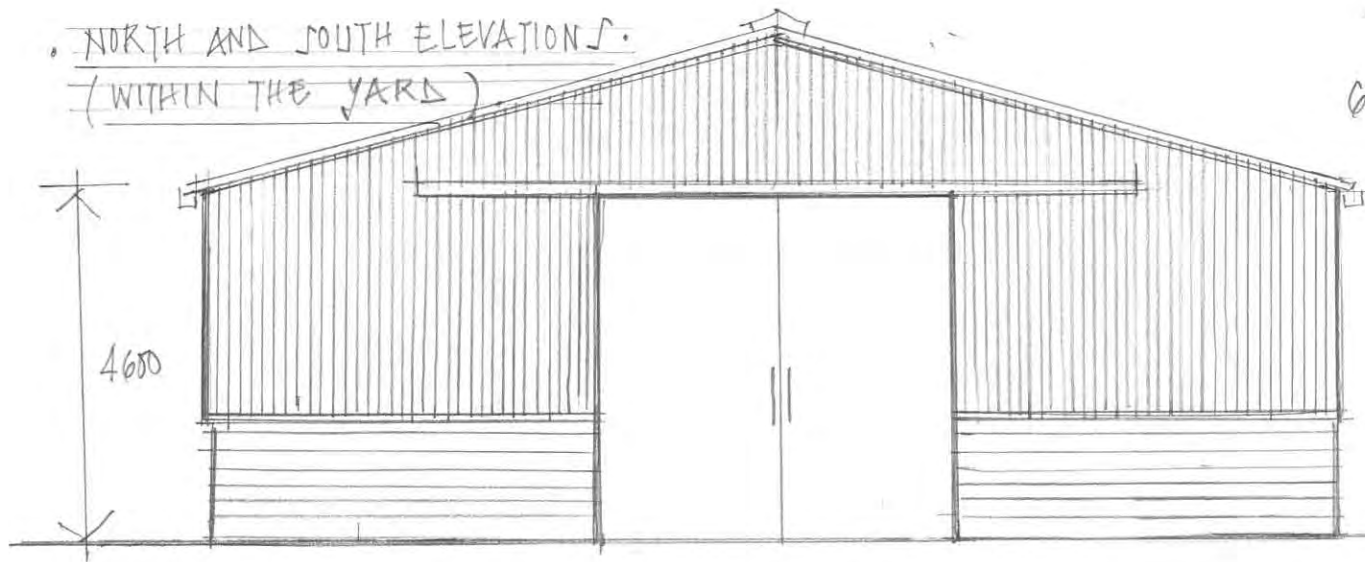

• WEST ELEVATION TO YARD •

6600

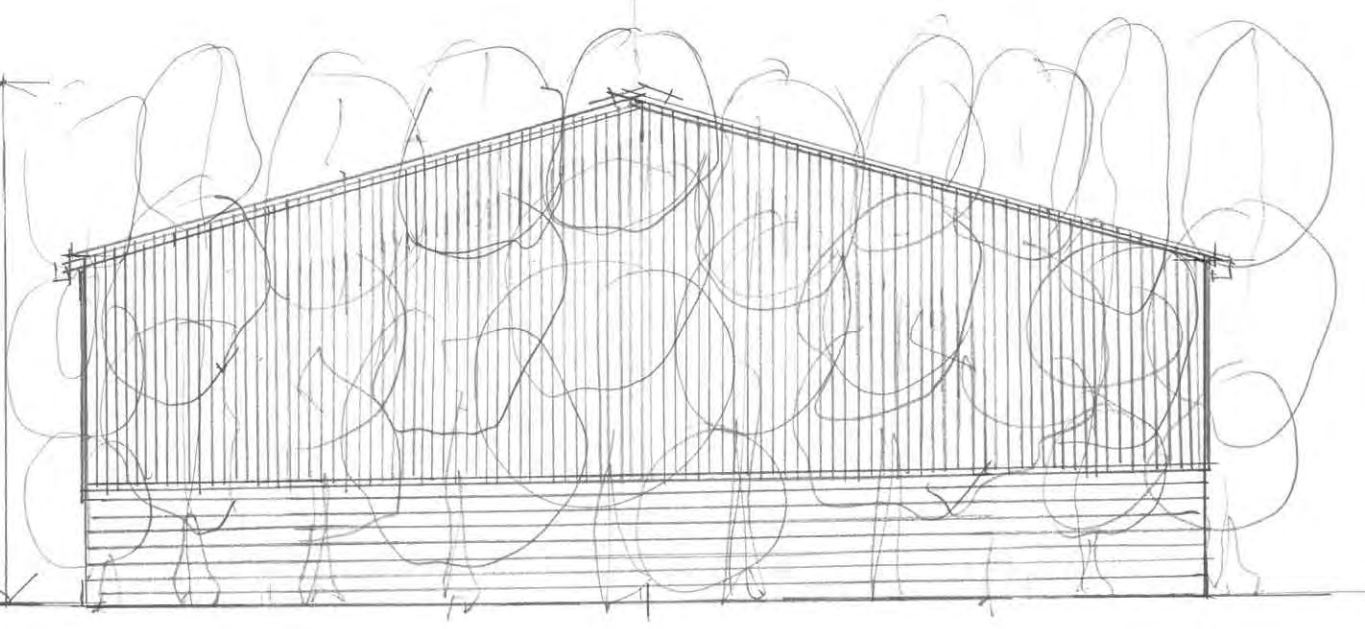

• EAST ELEVATION TO FARM ACCESS ROAD •

b h d partnership
Airy Hill Manor. Whitby. North Yorkshire. UK. YO21 1OB.

• DO NOT SCALE from this drawing. Only figured dimensions are to be taken from this drawing.
• The Contractor must verify all dimensions on site before commencing any work or shop drawings.
• The Contractor must report any discrepancies before commencing work. If this drawing exceeds the quantities taken in any way, the Technician is to be informed before work is initiated.
• Work within The Construction (Design and Management) Regulations 1994 is not to start until a Health & Safety Plan has been produced. This drawing is Copyright and must not be reproduced without consent of BHD Partnership Ltd

REV	DATE	BY	AMENDMENT	CHKD	APVD

CLIENT:
MR. D. & MRS. A. PATTERSON

PROJECT: PROPOSED FARMHED
HOGARTH HILL FARM
FYLINGDALES, WHITBY.

A3 DRN: J.M.H. DATE: 18.4.18

SCALE: ISSUE:

DRAWING TITLE:
PROPOSED ELEVATIONS

DRAWING NR:
D.M556-11

REV: