






Produced 06 Nov 2018 from the Ordnance Survey MasterMap (Topography) Database and incorporating surveyed revision available at this date.

The representation of a road, track or path is no evidence of a right of way. The representation of features as lines is no evidence of a property boundary.

 

Abbey View, Sneaton Ln, Ruswarp,  
Whitby  
YO22 5HW

Supplied by: **Stanfords 06 Nov 2018**  
Licence: © Crown Copyright and  
database rights 2018 OS100035409  
Order Licence Reference: O11277526  
Centre coordinates: 489217 508809

access rights


access rights

the riggs

yorkshire water works

extension

abbey view

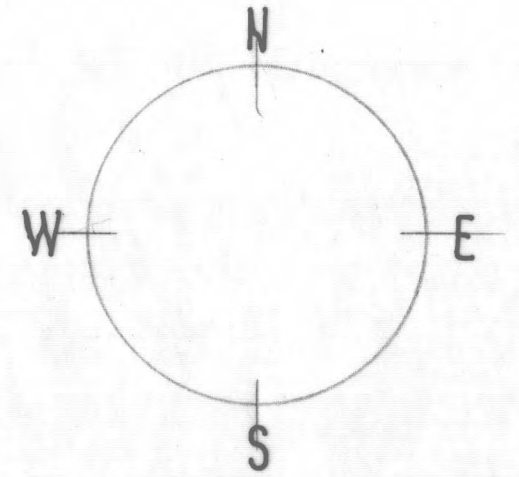

NYMNPA

06/12/2018

**Camphill Architecture & Development Ltd**

The Studio 9 Ainthorpe Lane Ainthorpe Nr Whitby North Yorkshire YO21 2JN

Website: [www.camphillarchitecture.co.uk](http://www.camphillarchitecture.co.uk)

**DORMER ROOF ADDITION & PORCH ENLARGEMENT ABBEY VIEW SNEATON LANE RUSWARP NR  
WHITBY YO225HW for Mr Colin Boyes & Mss Carol Halton**



Site Plan

Drawg No: 11251/18/15

Scale 1:50 @ A3

Rev: A



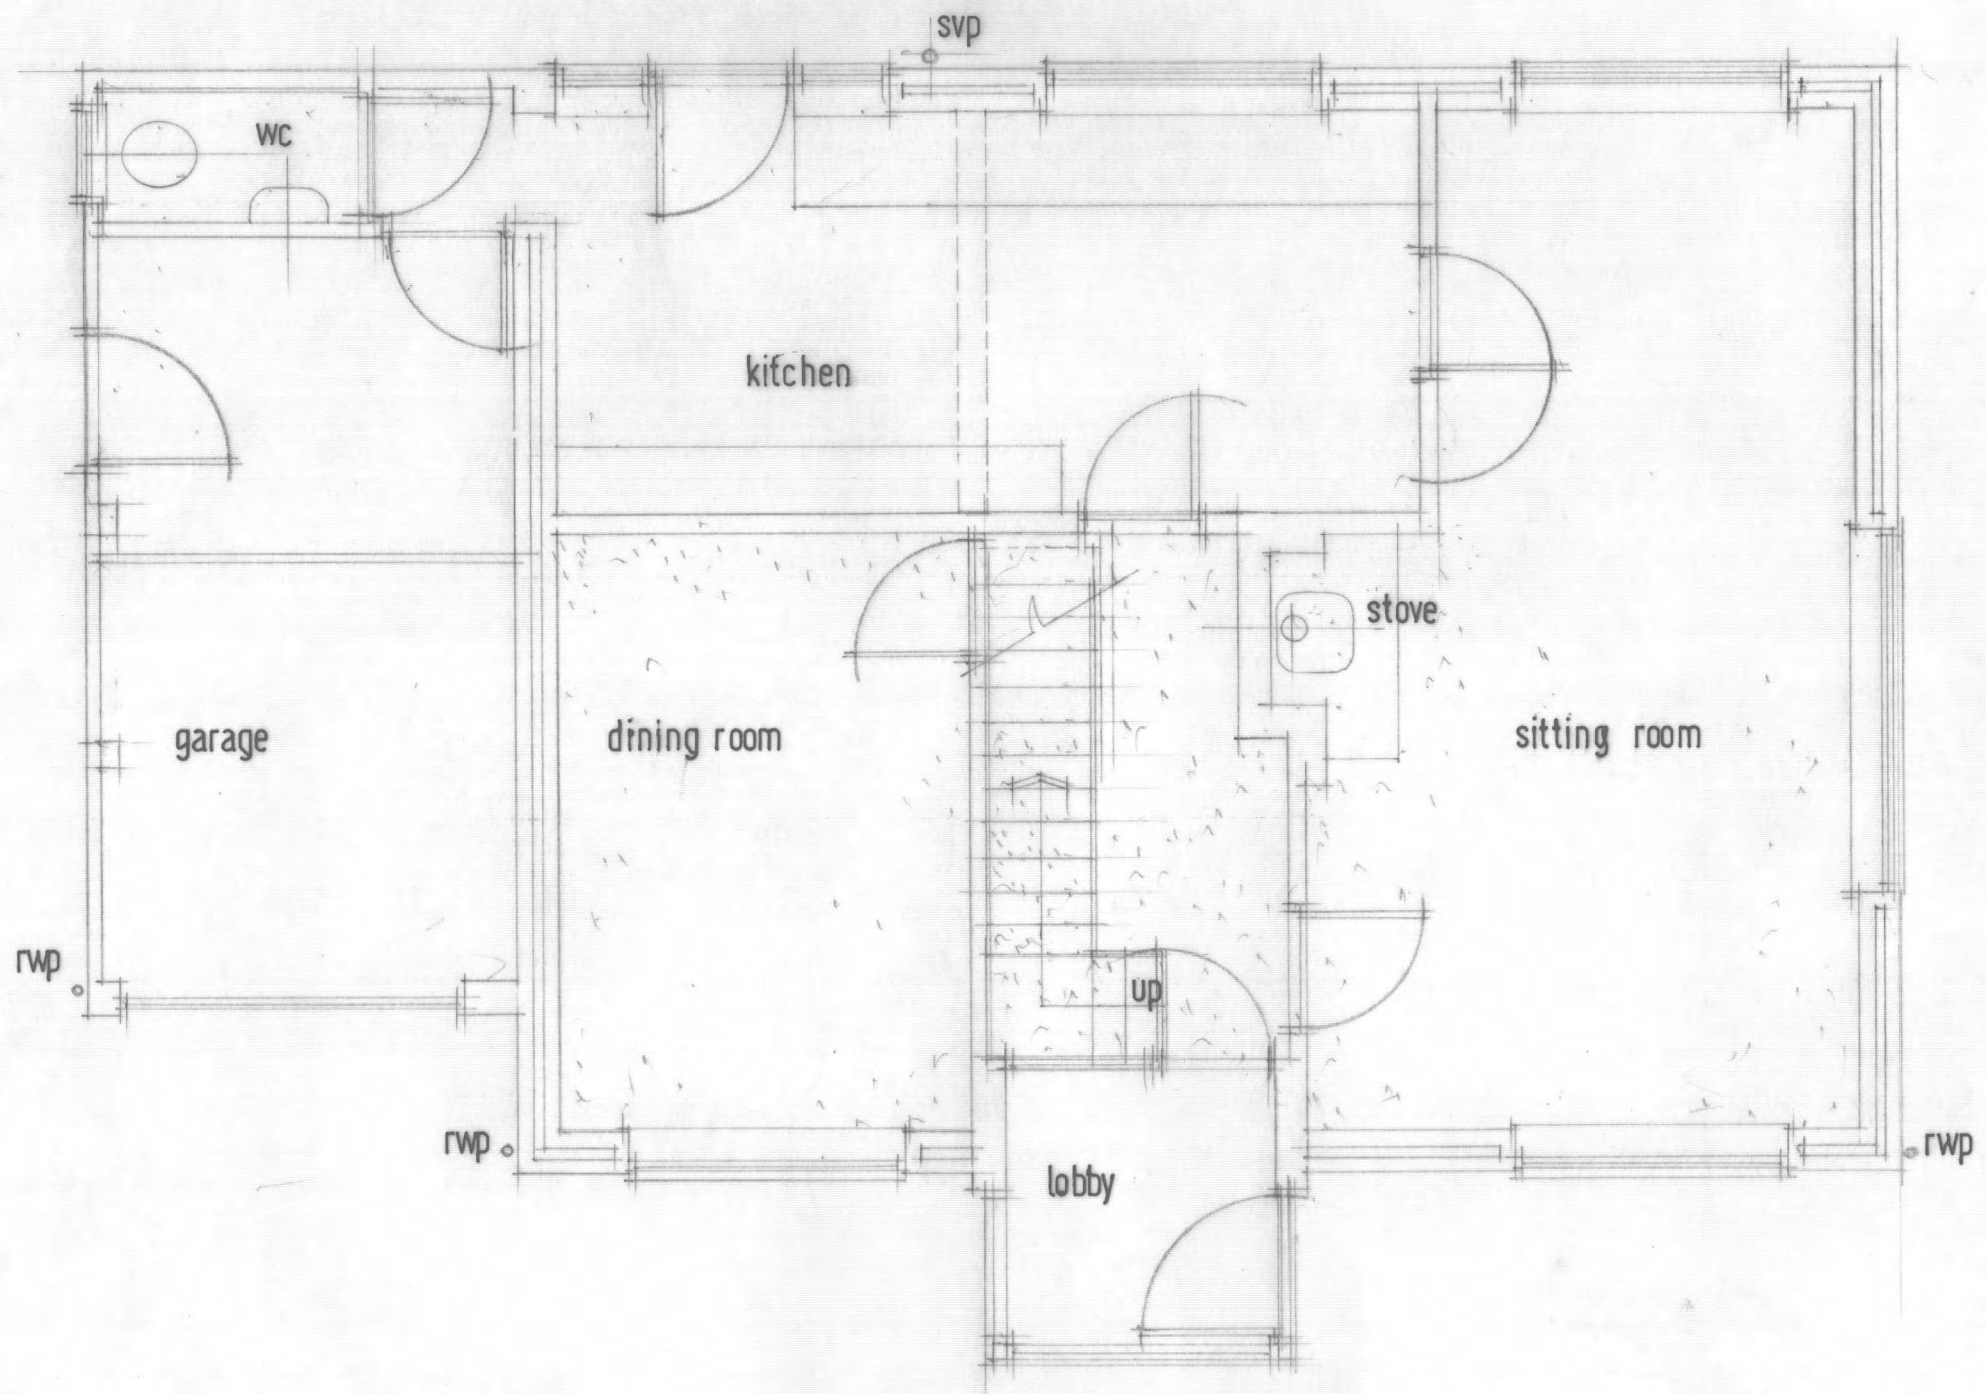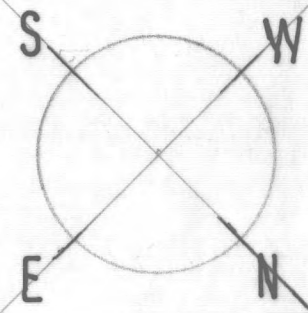

NYMNPA  
06/12/2018

**Camphill Architecture & Development Ltd**

The Studio 9 Ainthorpe Lane Ainthorpe Nr Whitby North Yorkshire YO21 2JN

Website: [www.camphillarchitecture.co.uk](http://www.camphillarchitecture.co.uk)

**DORMER ROOF ADDITION & PORCH ENLARGEMENT ABBEY VIEW SNEATON LANE RUSWARP NR WHITBY YO225HW for Mr Colin Boyes & Mss Carol Halton**



Existing Ground Floor Plan

Drwg No: 11251/18/01

Scale 1:50 @ A3

Rev:



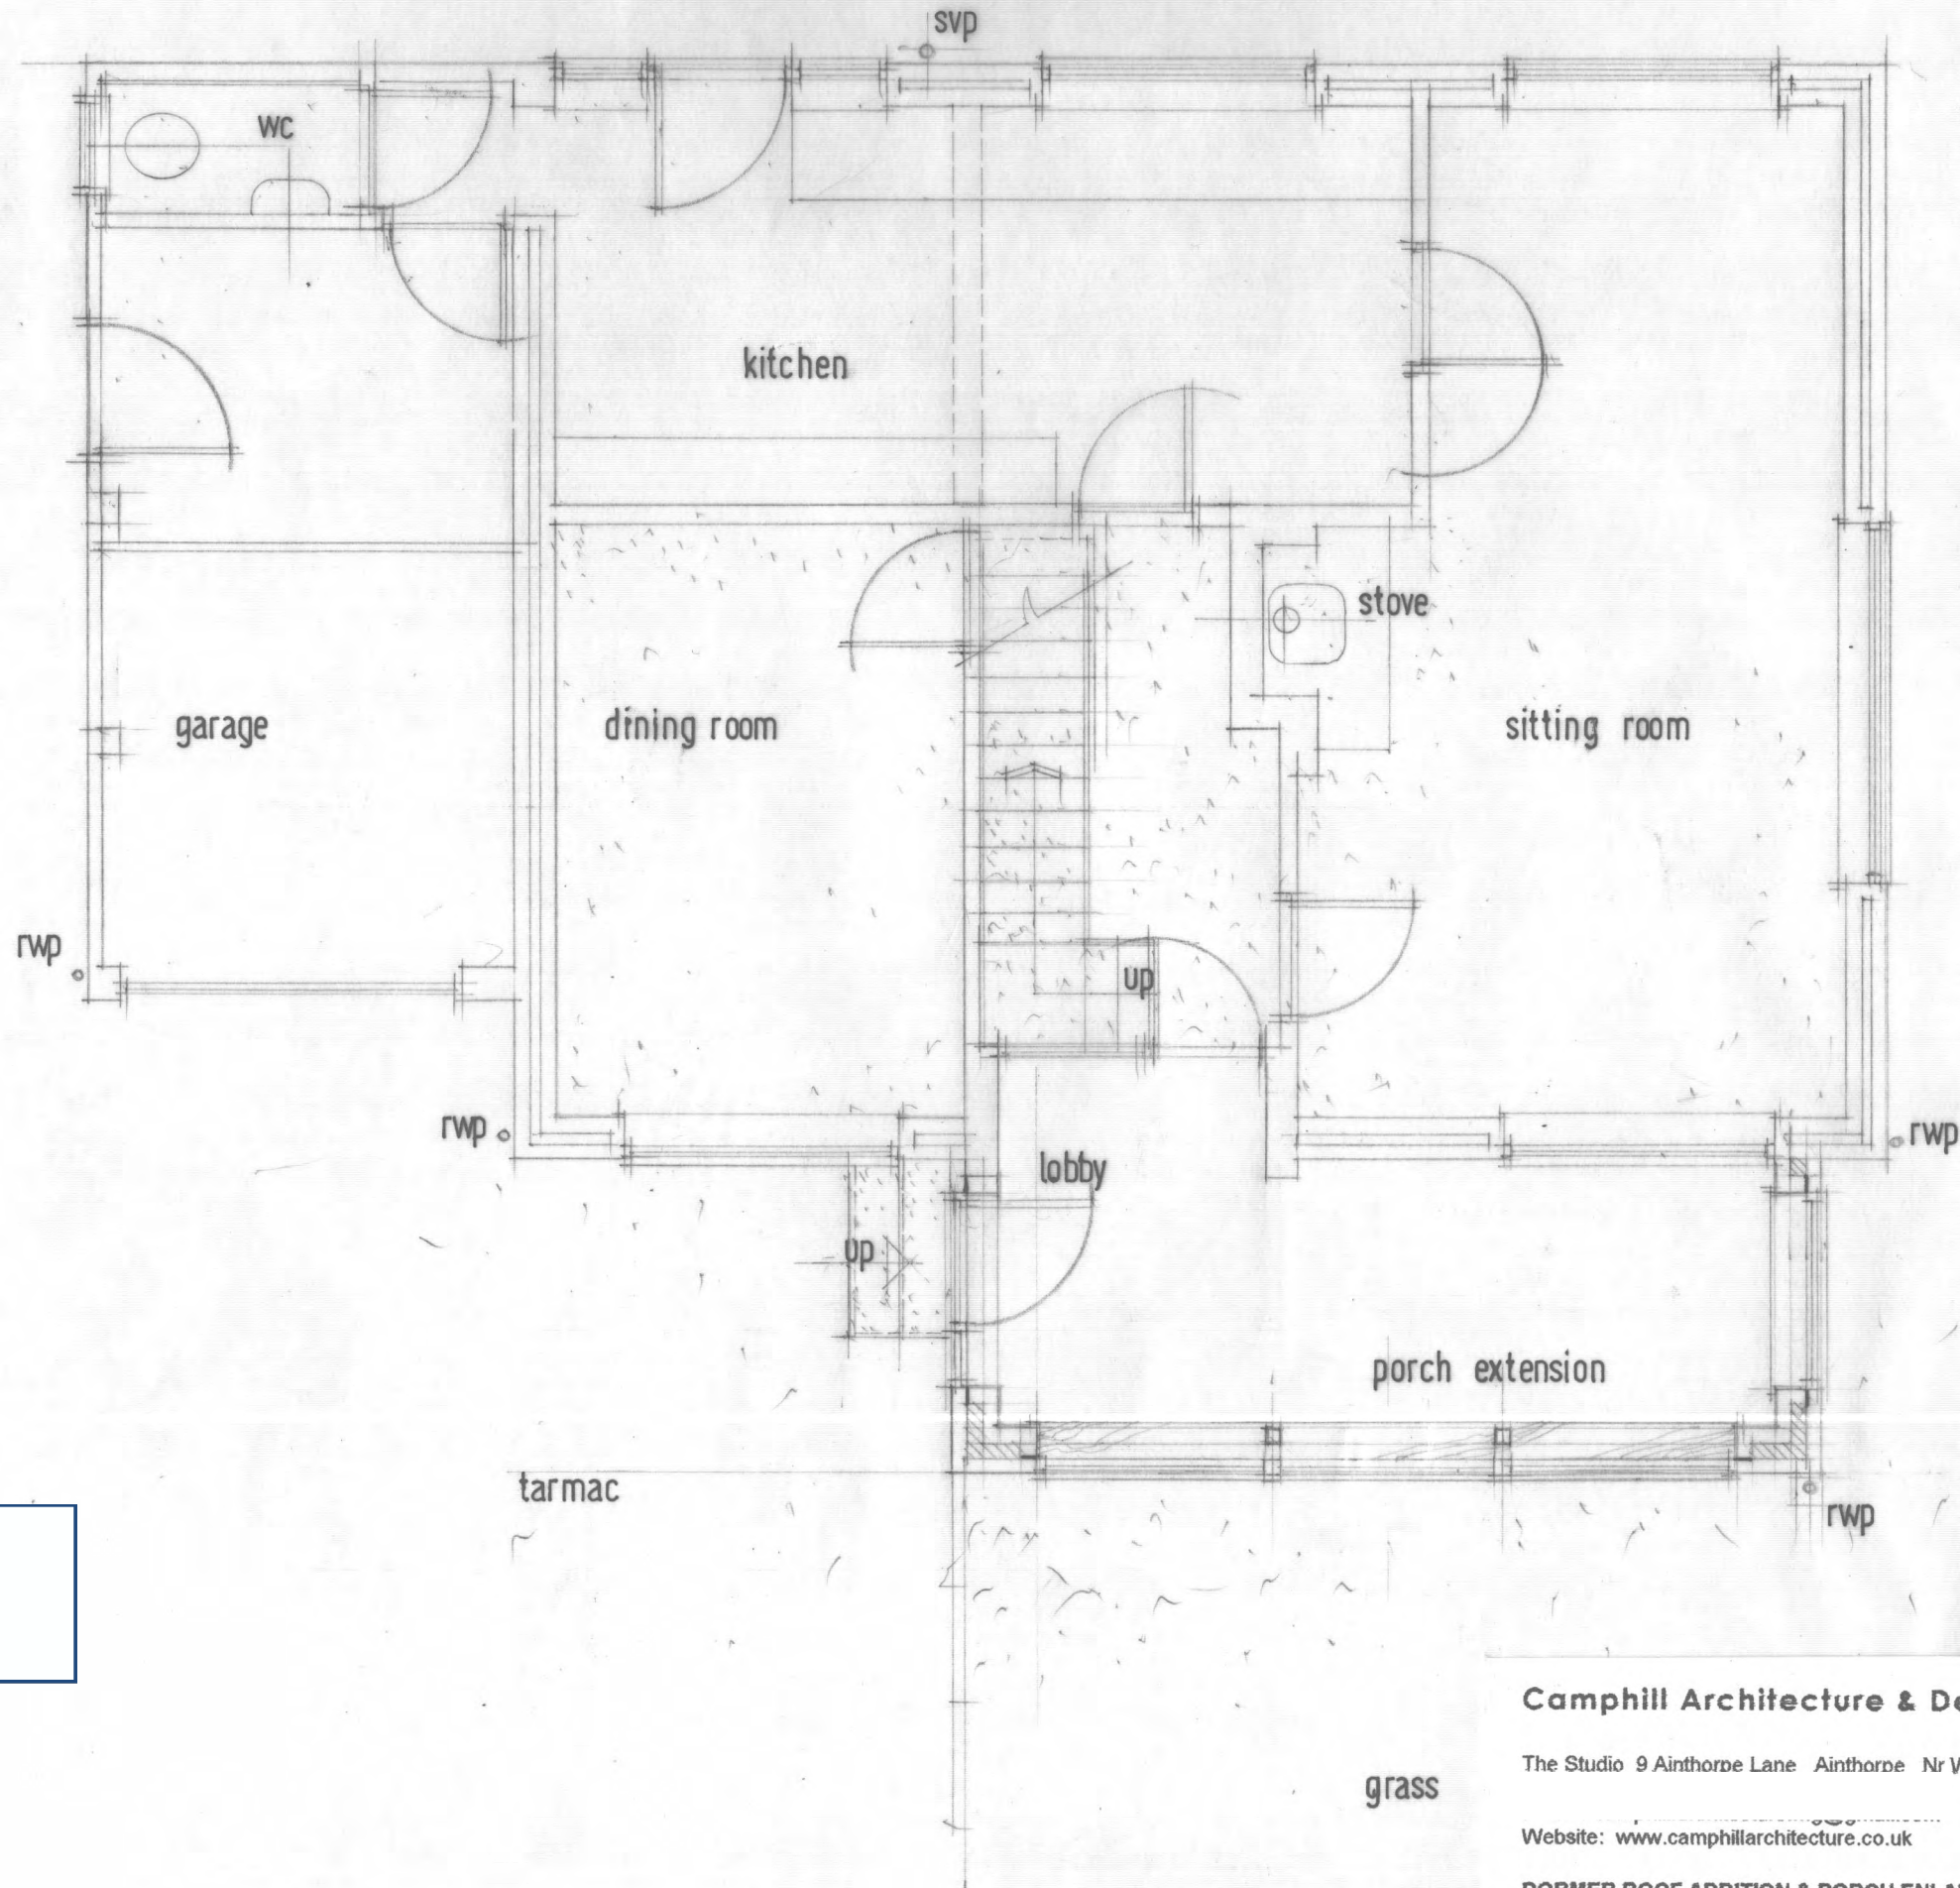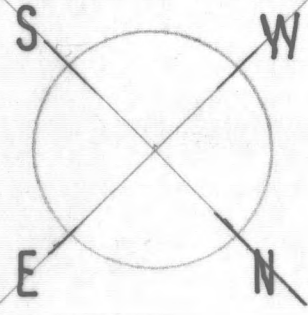

NYMNPA  
06/12/2018

**Camphill Architecture & Development Ltd**

The Studio 9 Ainthorpe Lane Ainthorpe Nr Whitby North Yorkshire YO21 2JN

Website: [www.camphillarchitecture.co.uk](http://www.camphillarchitecture.co.uk)

**DORMER ROOF ADDITION & PORCH ENLARGEMENT ABBEY VIEW SNEATON LANE RUSWARP NR WHITBY YO225HW for Mr Colin Boyes & Mss Carol Halton**


Proposed Ground Floor Plan

Drwg No: 11251/18/08

Scale 1:50 @ A3

Rev: B



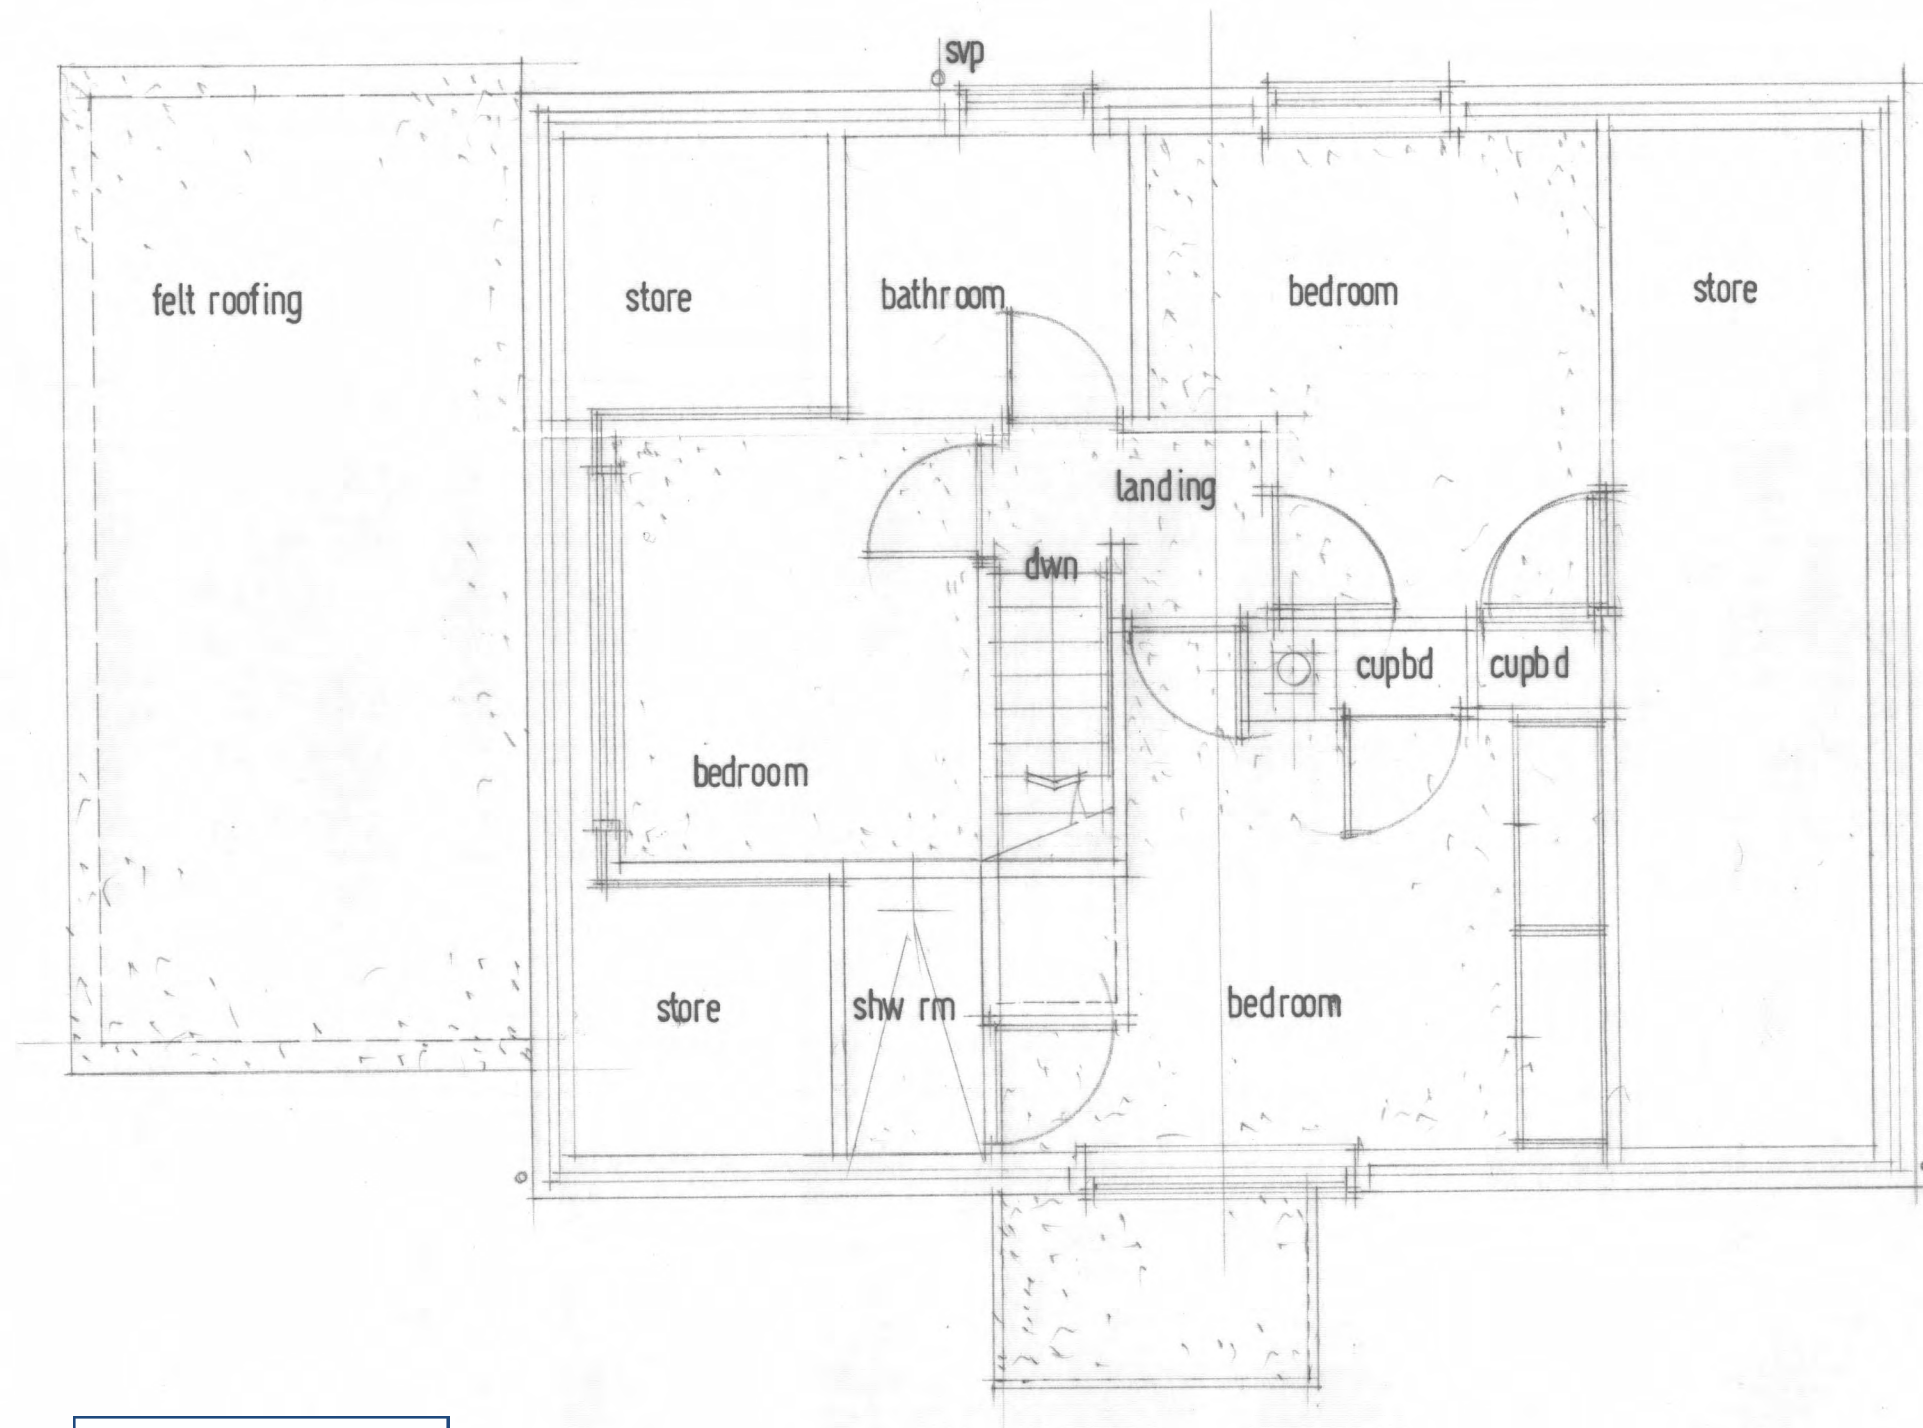

NYMNPA  
06/12/2018

**Camphill Architecture & Development Ltd**

The Studio 9 Ainthorpe Lane Ainthorpe Nr Whitby North Yorkshire YO21 2JN

Website: [www.camphillarchitecture.co.uk](http://www.camphillarchitecture.co.uk)


**DORMER ROOF ADDITION & PORCH ENLARGEMENT ABBEY VIEW SNEATON LANE RUSWARP NR WHITBY YO226HW for Mr Colin Boyes & Mss Carol Halton**

Existing First Floor Plan

Drwg No: 11251/18/02

Scale 1:50 @ A3

Rev:

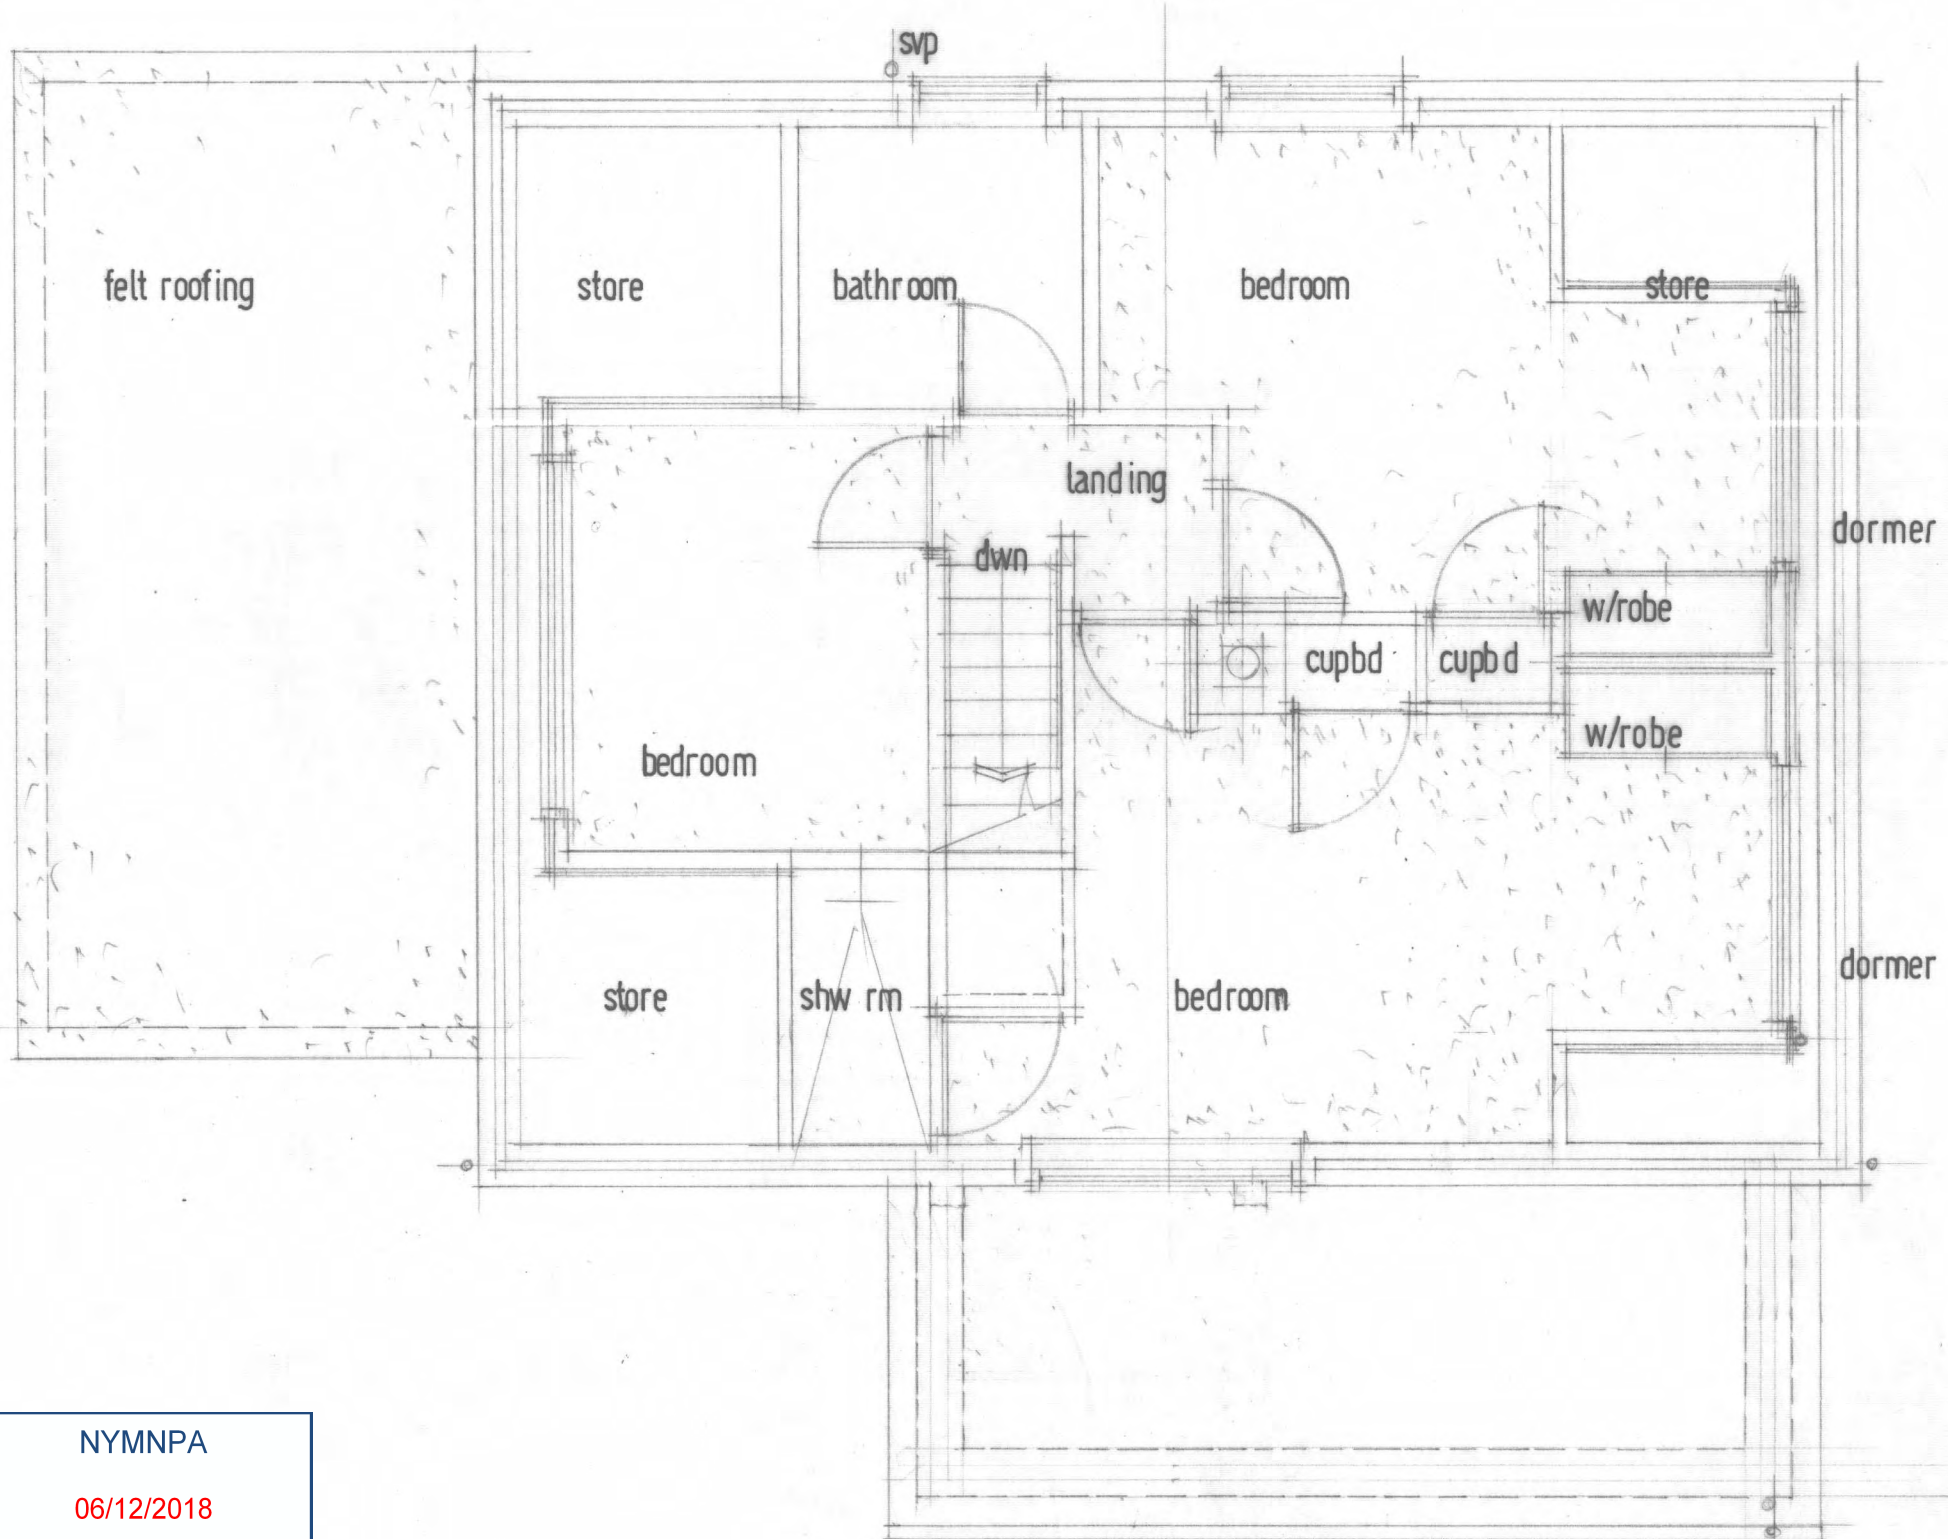

NYMNPA  
06/12/2018

**Camphill Architecture & Development Ltd**

The Studio 9 Ainthorpe Lane Ainthorpe Nr Whitby North Yorkshire YO21 2JN

Website: [www.camphillarchitecture.co.uk](http://www.camphillarchitecture.co.uk)

**DORMER ROOF ADDITION & PORCH ENLARGEMENT ABBEY VIEW SNEATON LANE RUSWARP NR WHITBY YO225HW for Mr Colin Boyes & Mss Carol Halton**


Proposed First Floor Plan

Drwg No: 11251/18/09

Scale 1:50 @ A3

Rev:



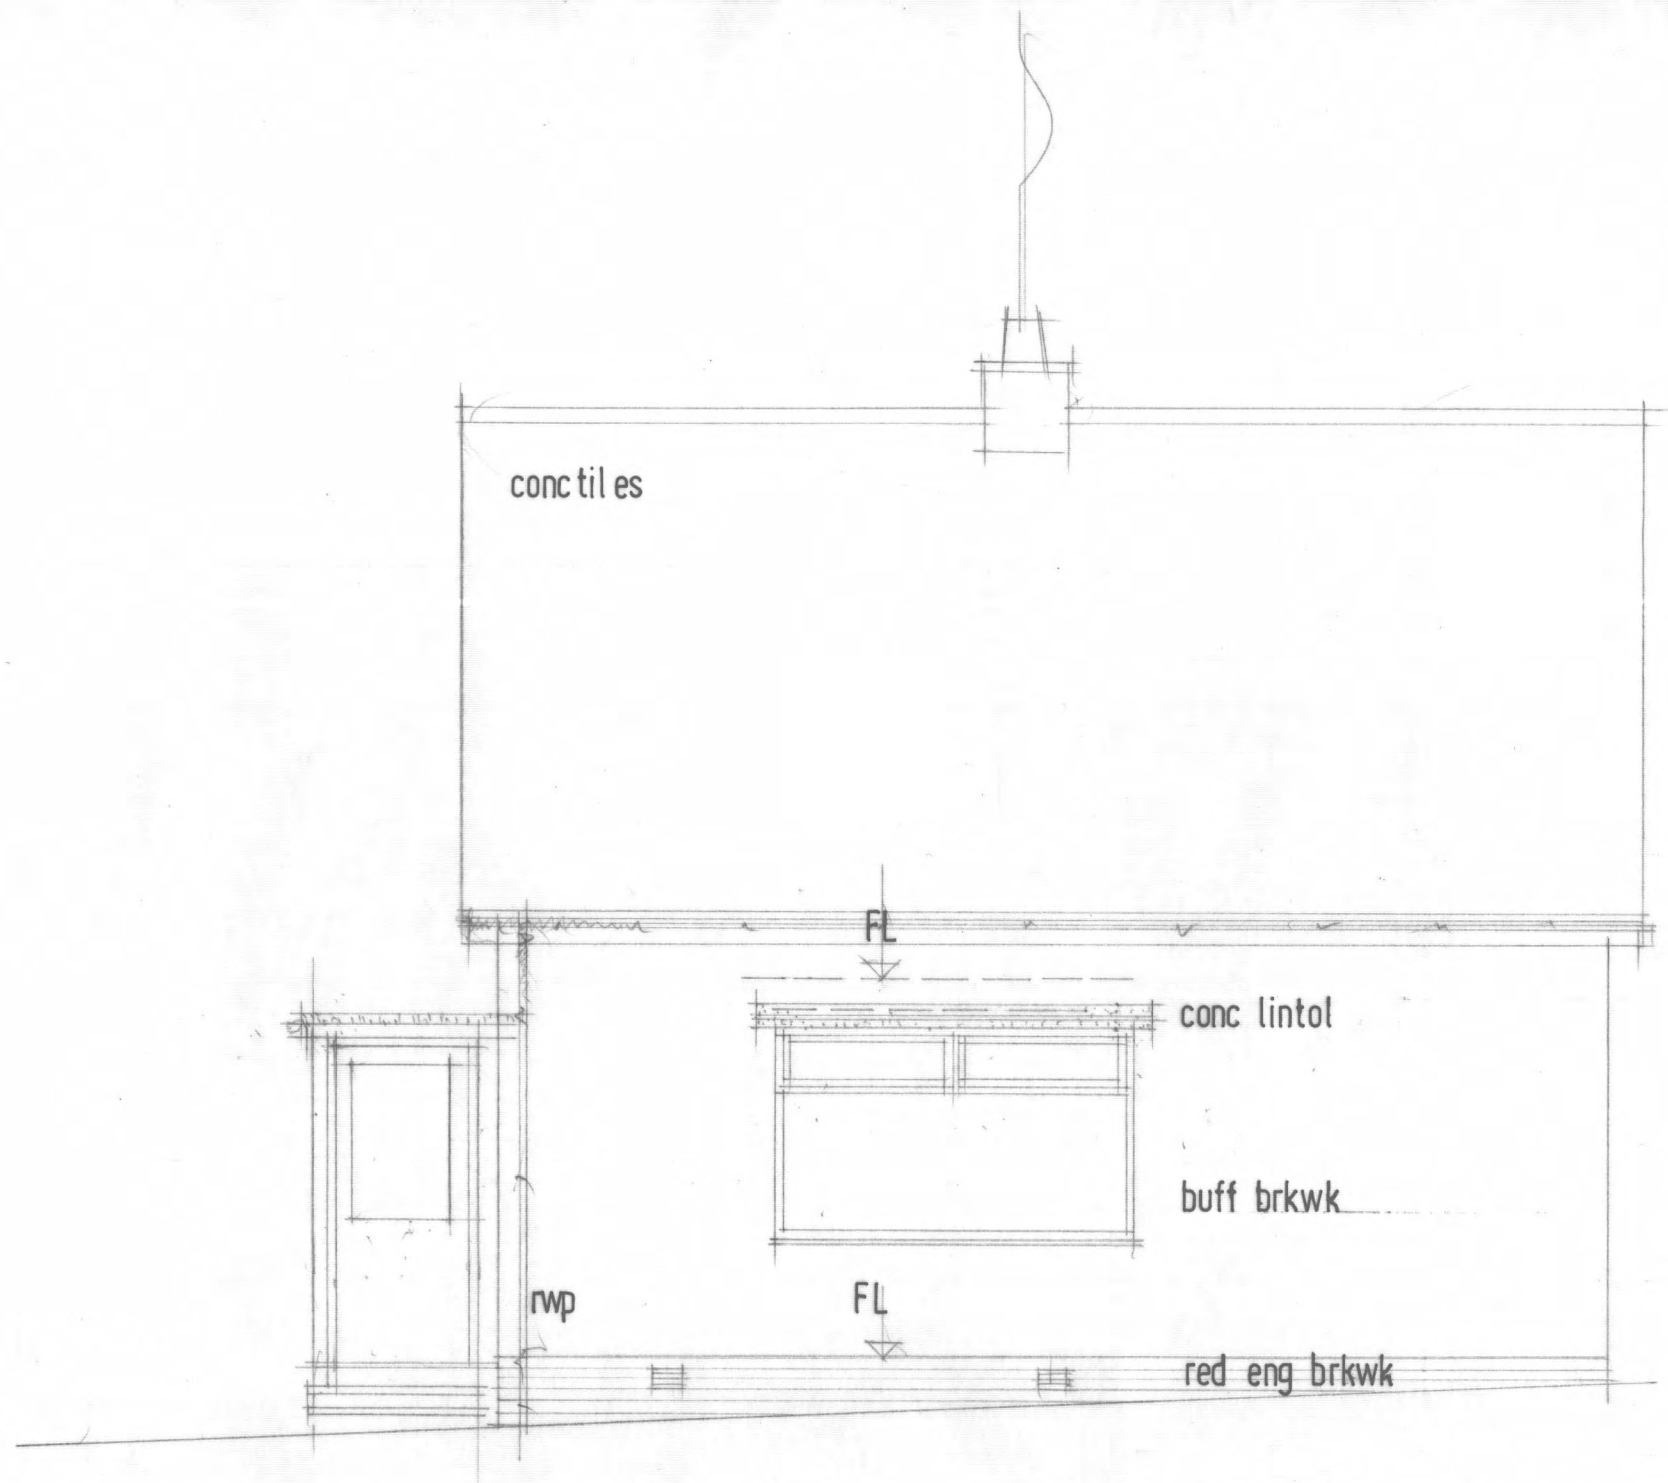

NYMNPA  
06/12/2018

**Camphill Architecture & Development Ltd**

The Studio 9 Ainthorpe Lane Ainthorpe Nr Whitby North Yorkshire YO21 2JN

Website: [www.camphillarchitecture.co.uk](http://www.camphillarchitecture.co.uk)

**DORMER ROOF ADDITION & PORCH ENLARGEMENT ABBEY VIEW SNEATON LANE RUSWARP NR  
WHITBY YO225HW for Mr Colin Boyes & Mss Carol Halton**


Existing North West Elevation

Drwg No: 11251/18/03

Scale 1:50 @ A3

Rev:



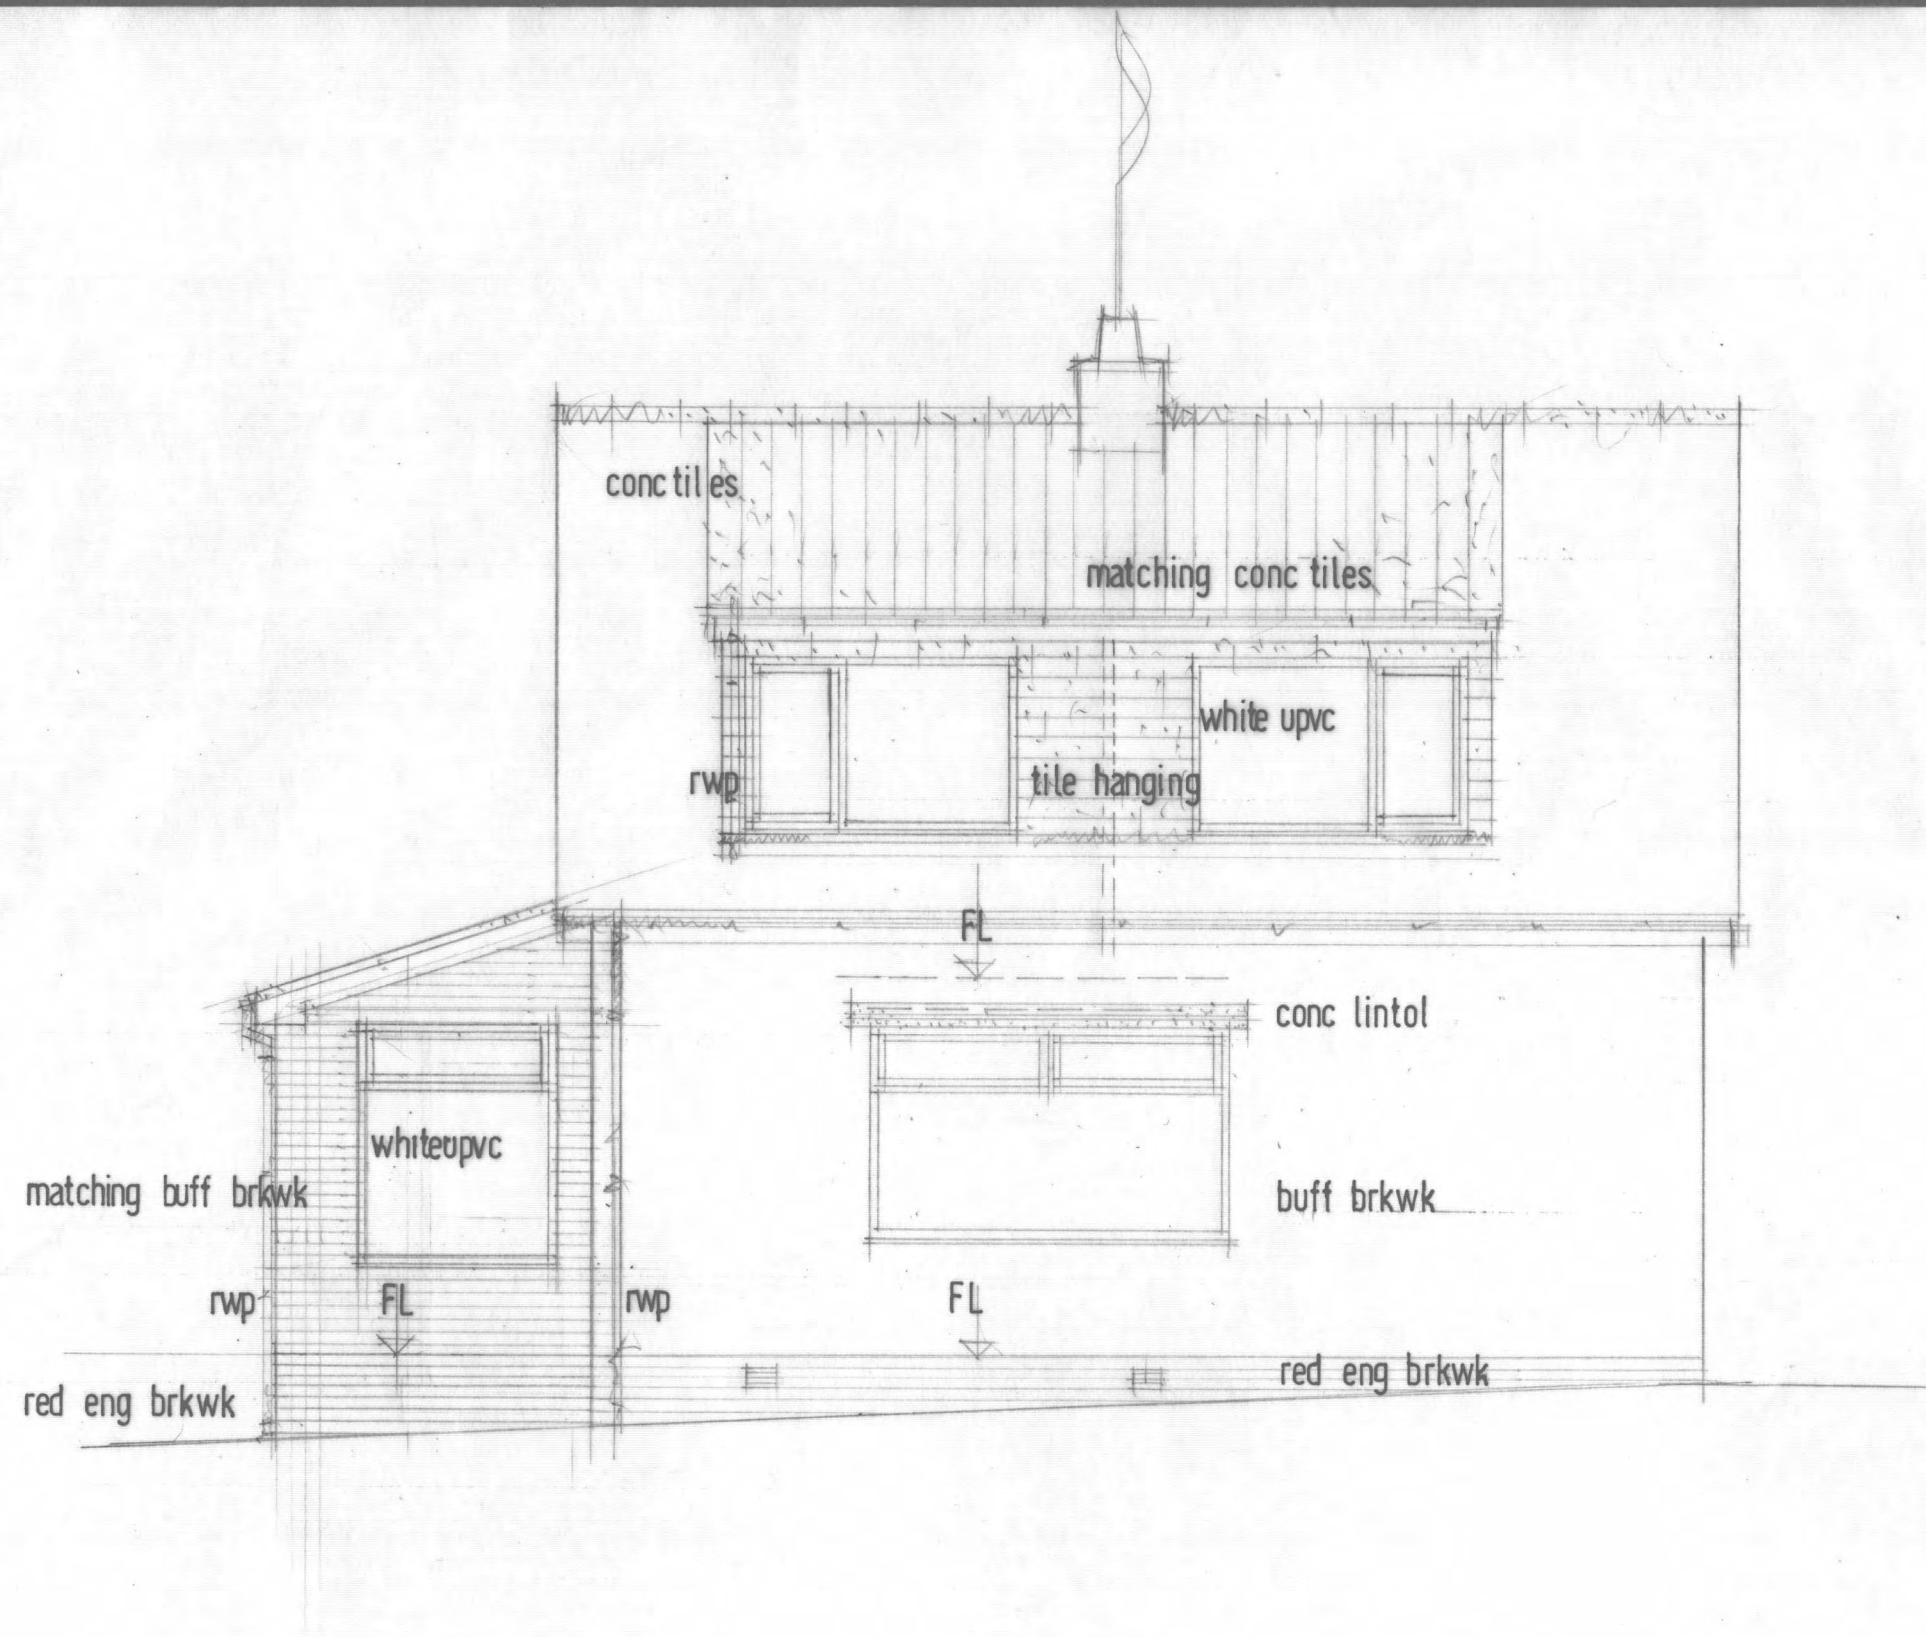

NYMNP  
06/12/2018

**Camphill Architecture & Development Ltd**

The Studio 9 Ainthorpe Lane Ainthorpe Nr Whitby North Yorkshire YO21 2JN

Website: [www.camphillarchitecture.co.uk](http://www.camphillarchitecture.co.uk)

**DORMER ROOF ADDITION & PORCH ENLARGEMENT ABBEY VIEW SNEATON LANE RUSWARP NR WHITBY YO226HW for Mr Colin Boyes & Mss Carol Halton**

Proposed North West Elevation

Drwg No: 11251/18/10


Scale 1:50 @ A3

Rev:



NYMNP

06/12/2018

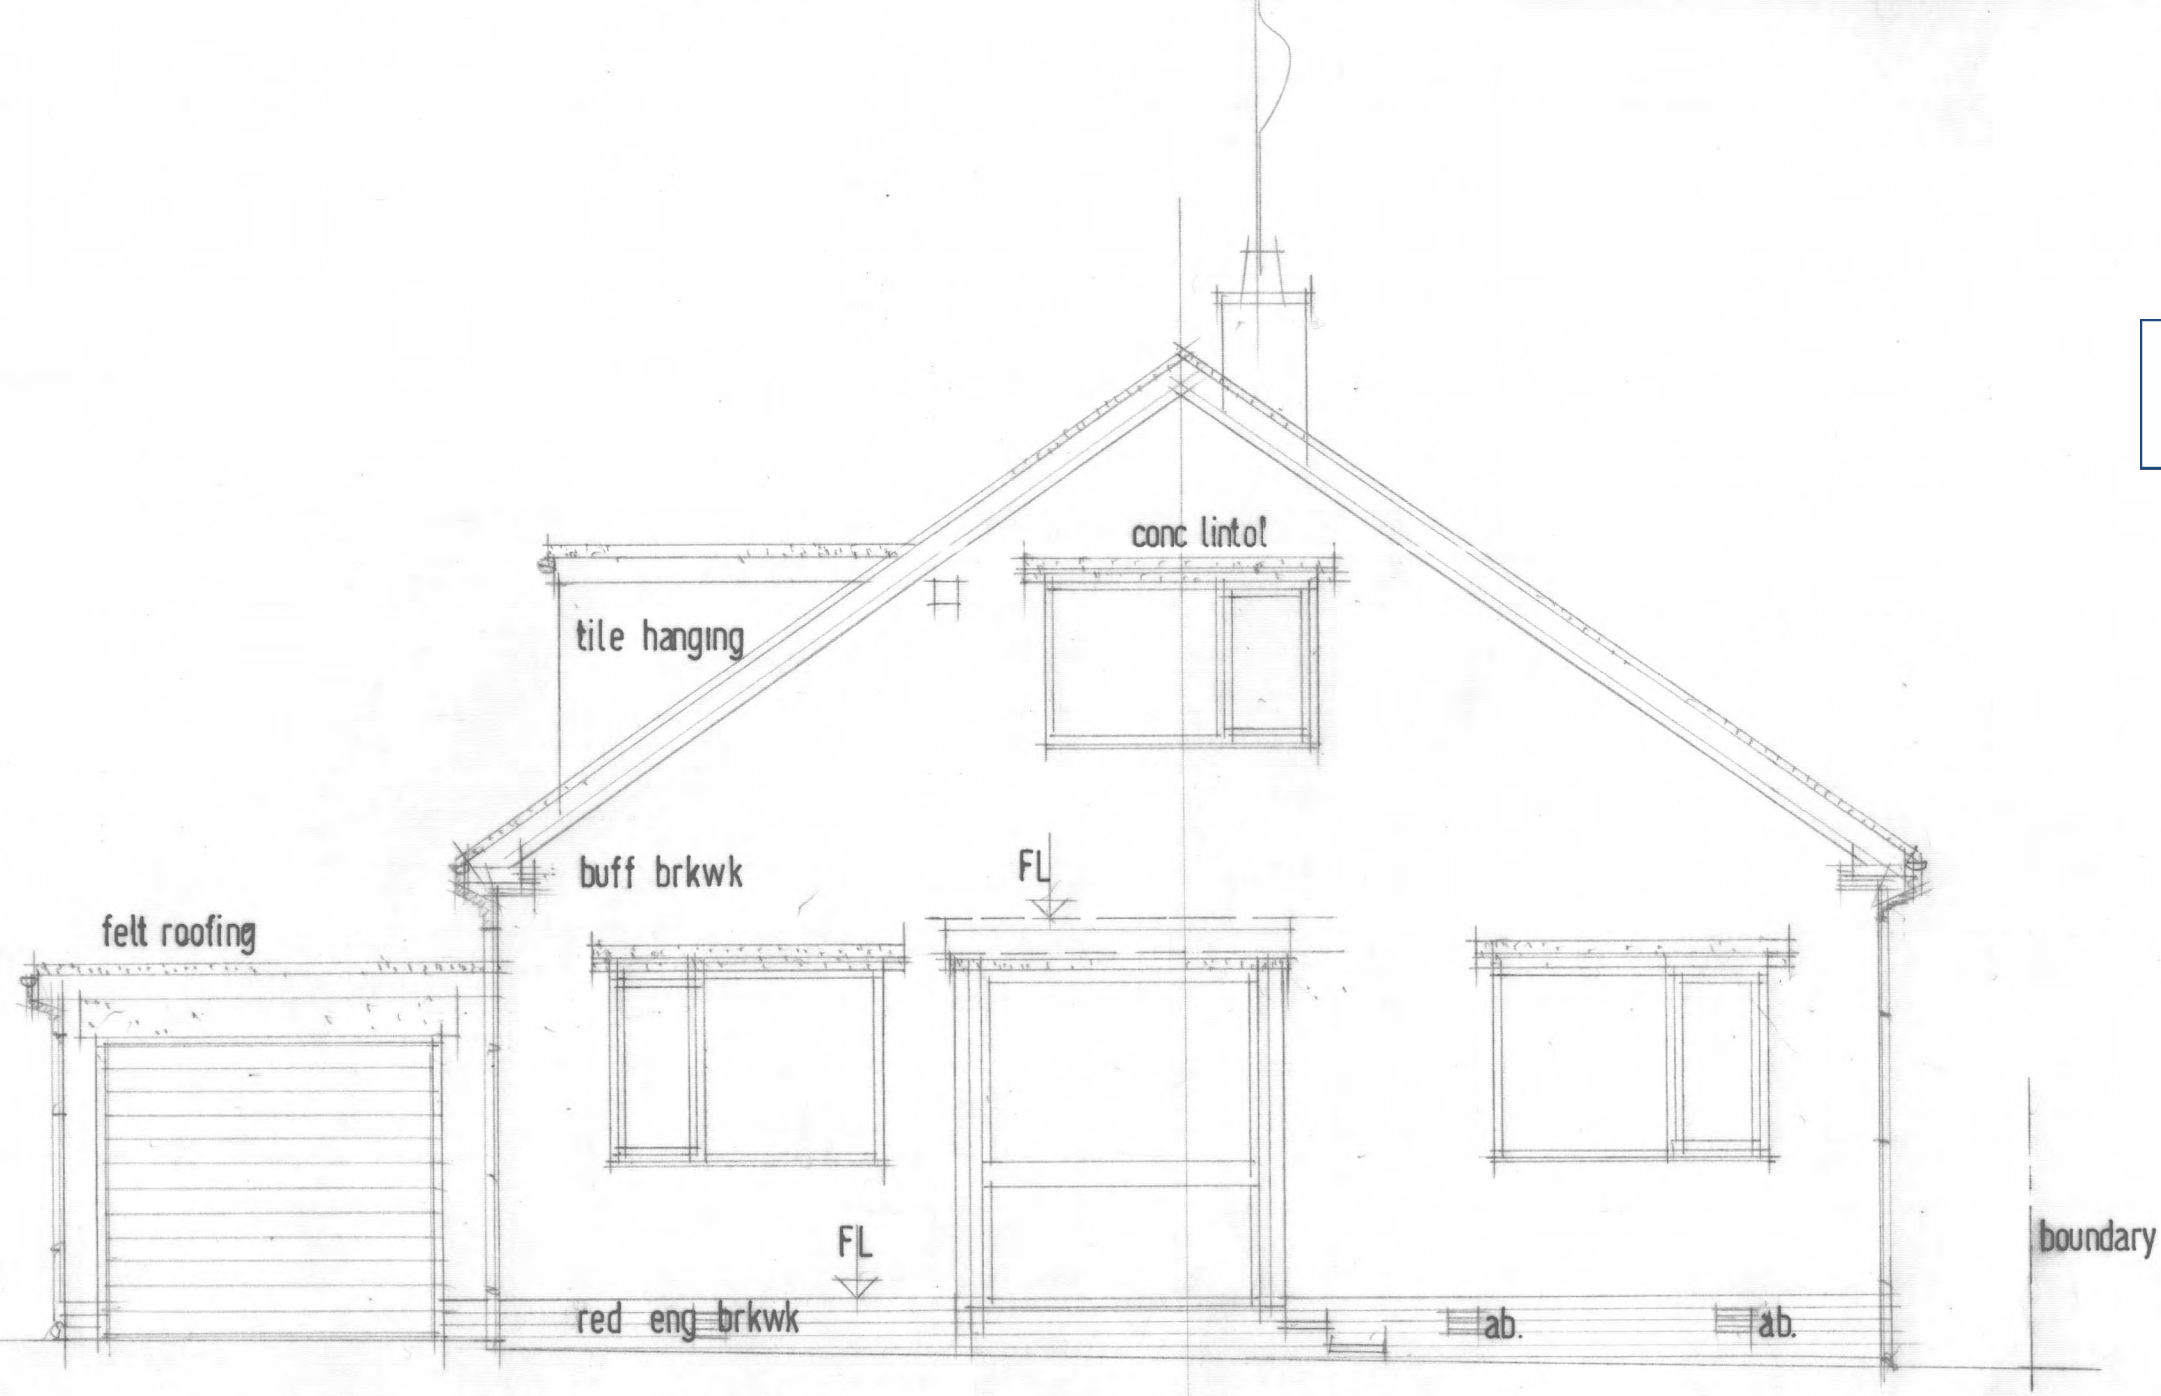

**Camphill Architecture & Development Ltd**

The Studio 9 Ainthorpe Lane Ainthorpe Nr Whitby North Yorkshire YO21 2JN

Website: [www.camphillarchitecture.co.uk](http://www.camphillarchitecture.co.uk)

**DORMER ROOF ADDITION & PORCH ENLARGEMENT ABBEY VIEW SNEATON LANE RUSWARP NR WHITBY YO225HW for Mr Colin Boyes & Mss Carol Halton**

Existing North East Elevation

Drwg No: 11251/18/04


Scale 1:50 @ A3

Rev:







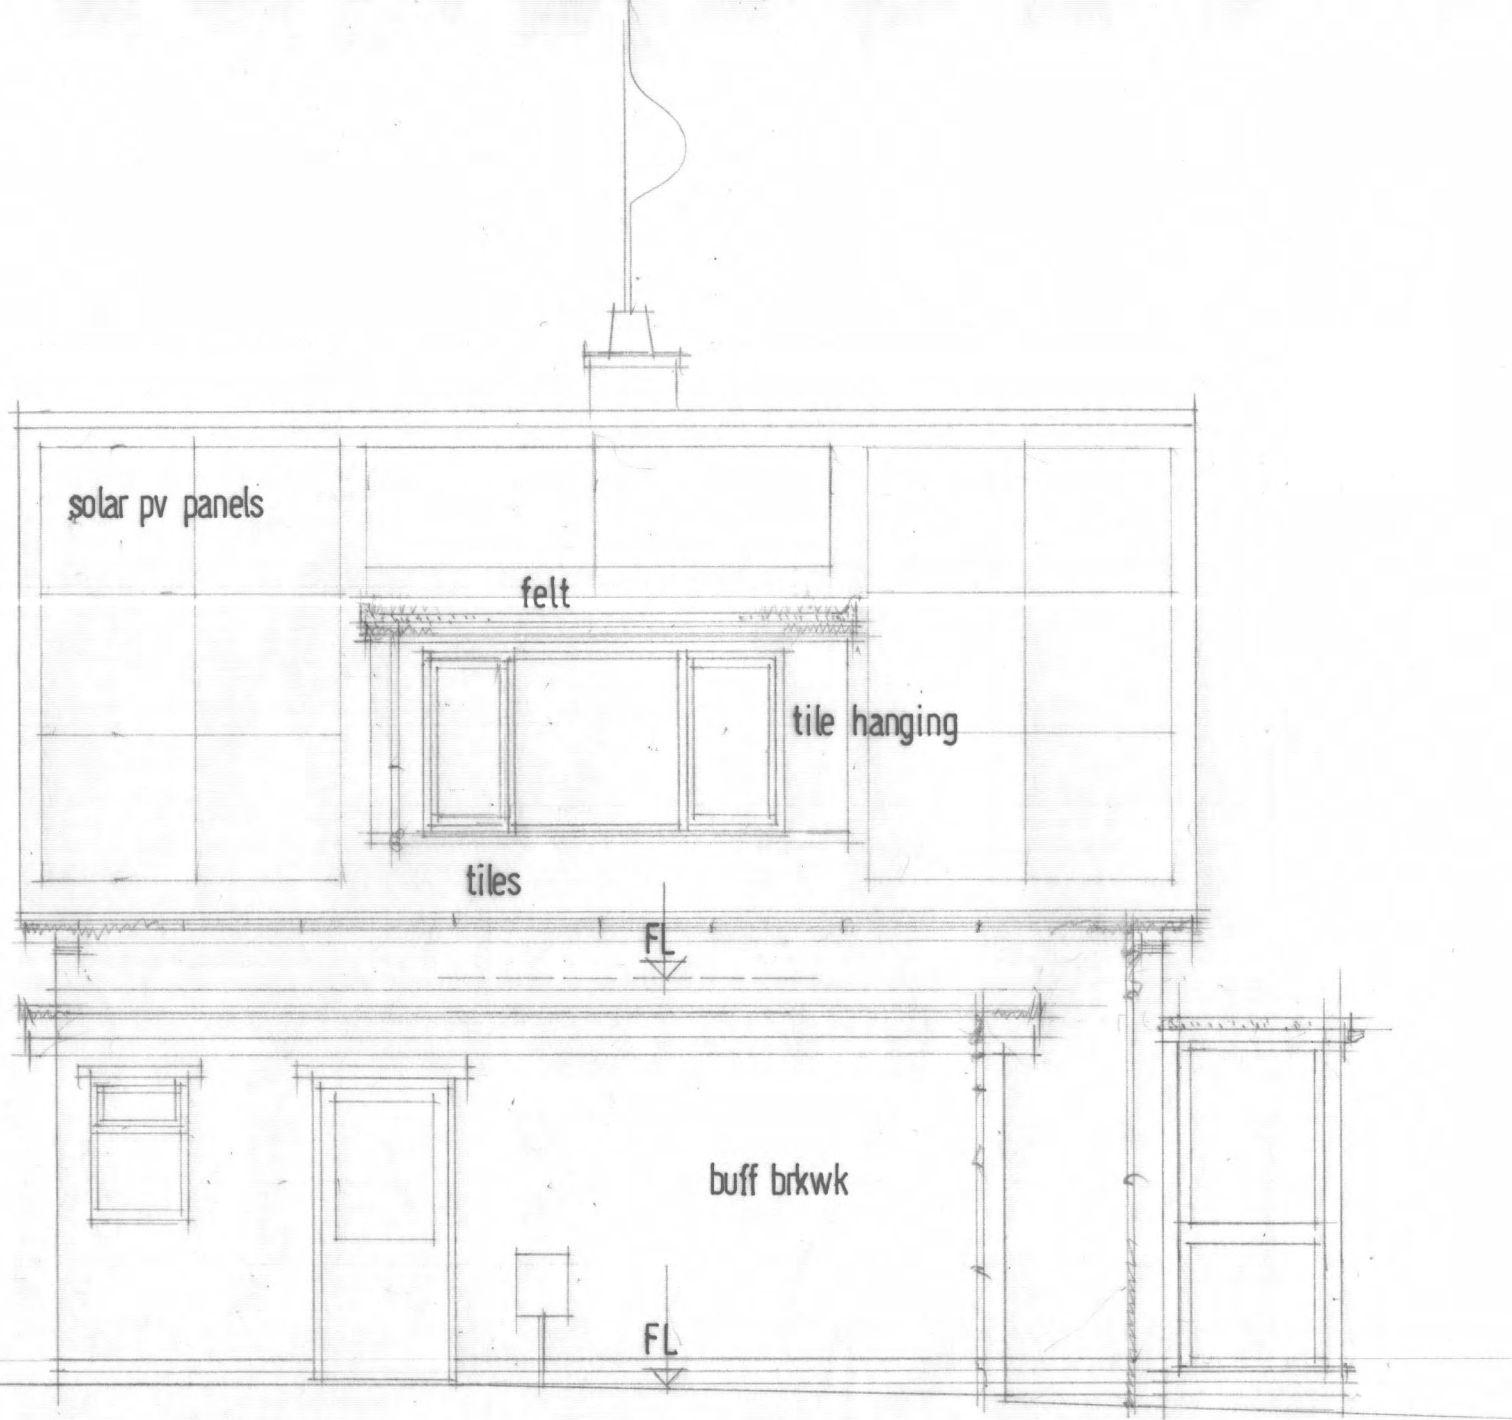

NYMNPA  
06/12/2018

**Camphill Architecture & Development Ltd**

The Studio 9 Ainthorpe Lane Ainthorpe Nr Whitby North Yorkshire YO21 2JN

Website: [www.camphillarchitecture.co.uk](http://www.camphillarchitecture.co.uk)

**DORMER ROOF ADDITION & PORCH ENLARGEMENT ABBEY VIEW SNEATON LANE RUSWARP NR WHITBY YO225HW for Mr Colin Boyes & Mss Carol Halton**


Existing South East Elevation

Drwg No: 11251/18/05

Scale 1:50 @ A3

Rev:



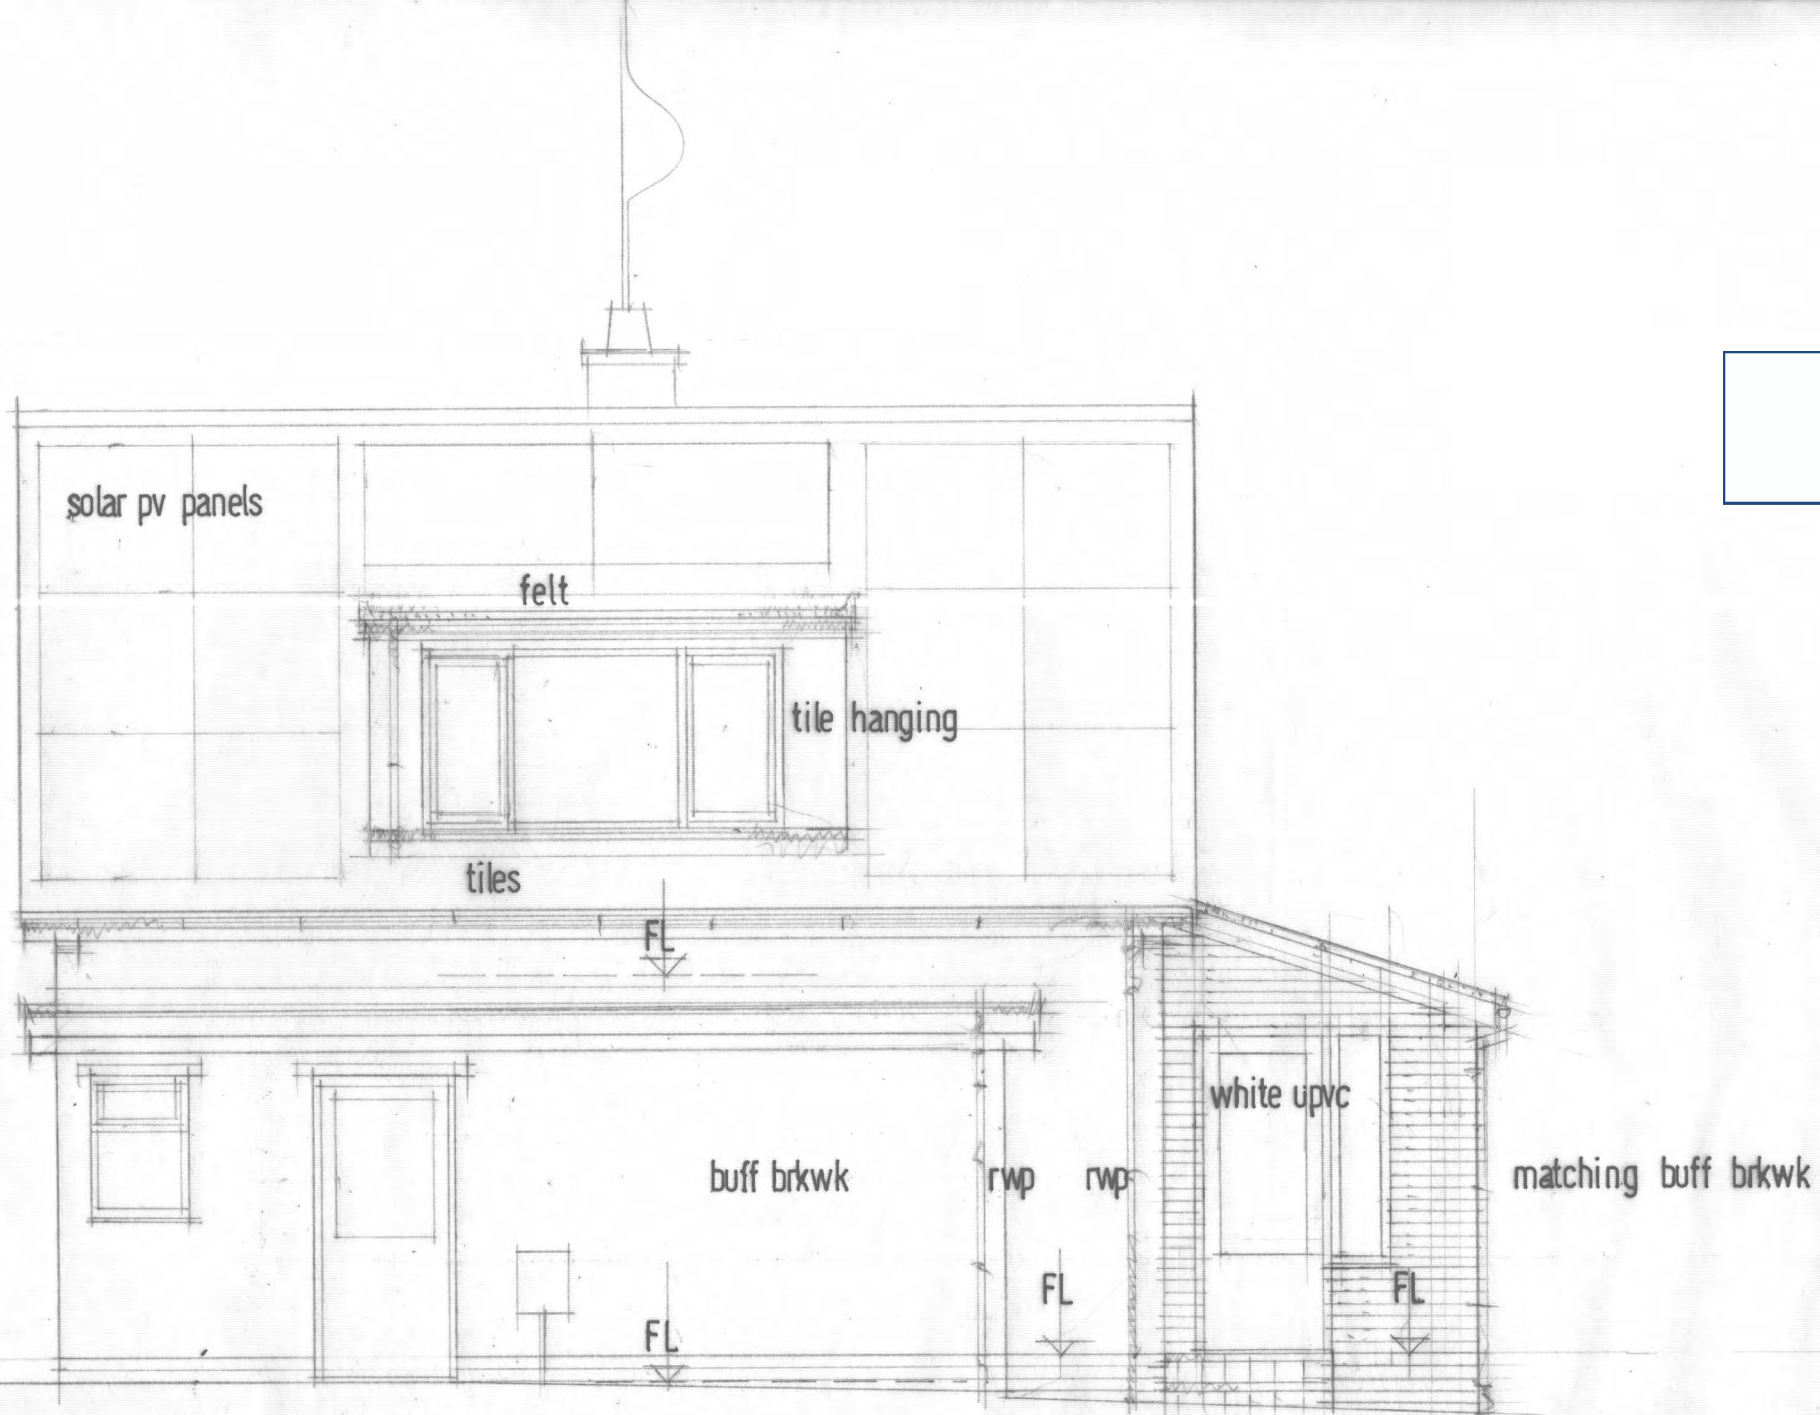

NYMNPA  
06/12/2018

**Camphill Architecture & Development Ltd**

The Studio 9 Ainthorpe Lane Ainthorpe Nr Whitby North Yorkshire YO21 2JN

Website: [www.camphillarchitecture.co.uk](http://www.camphillarchitecture.co.uk)

**DORMER ROOF ADDITION & PORCH ENLARGEMENT ABBEY VIEW SNEATON LANE RUSWARP NR WHITBY YO225HW for Mr Colin Boyes & Mss Carol Halton**

Proposed South East Elevation


Drwg No: 11251/18/12

Scale 1:50 @ A3

Rev:

NYMNP

06/12/2018

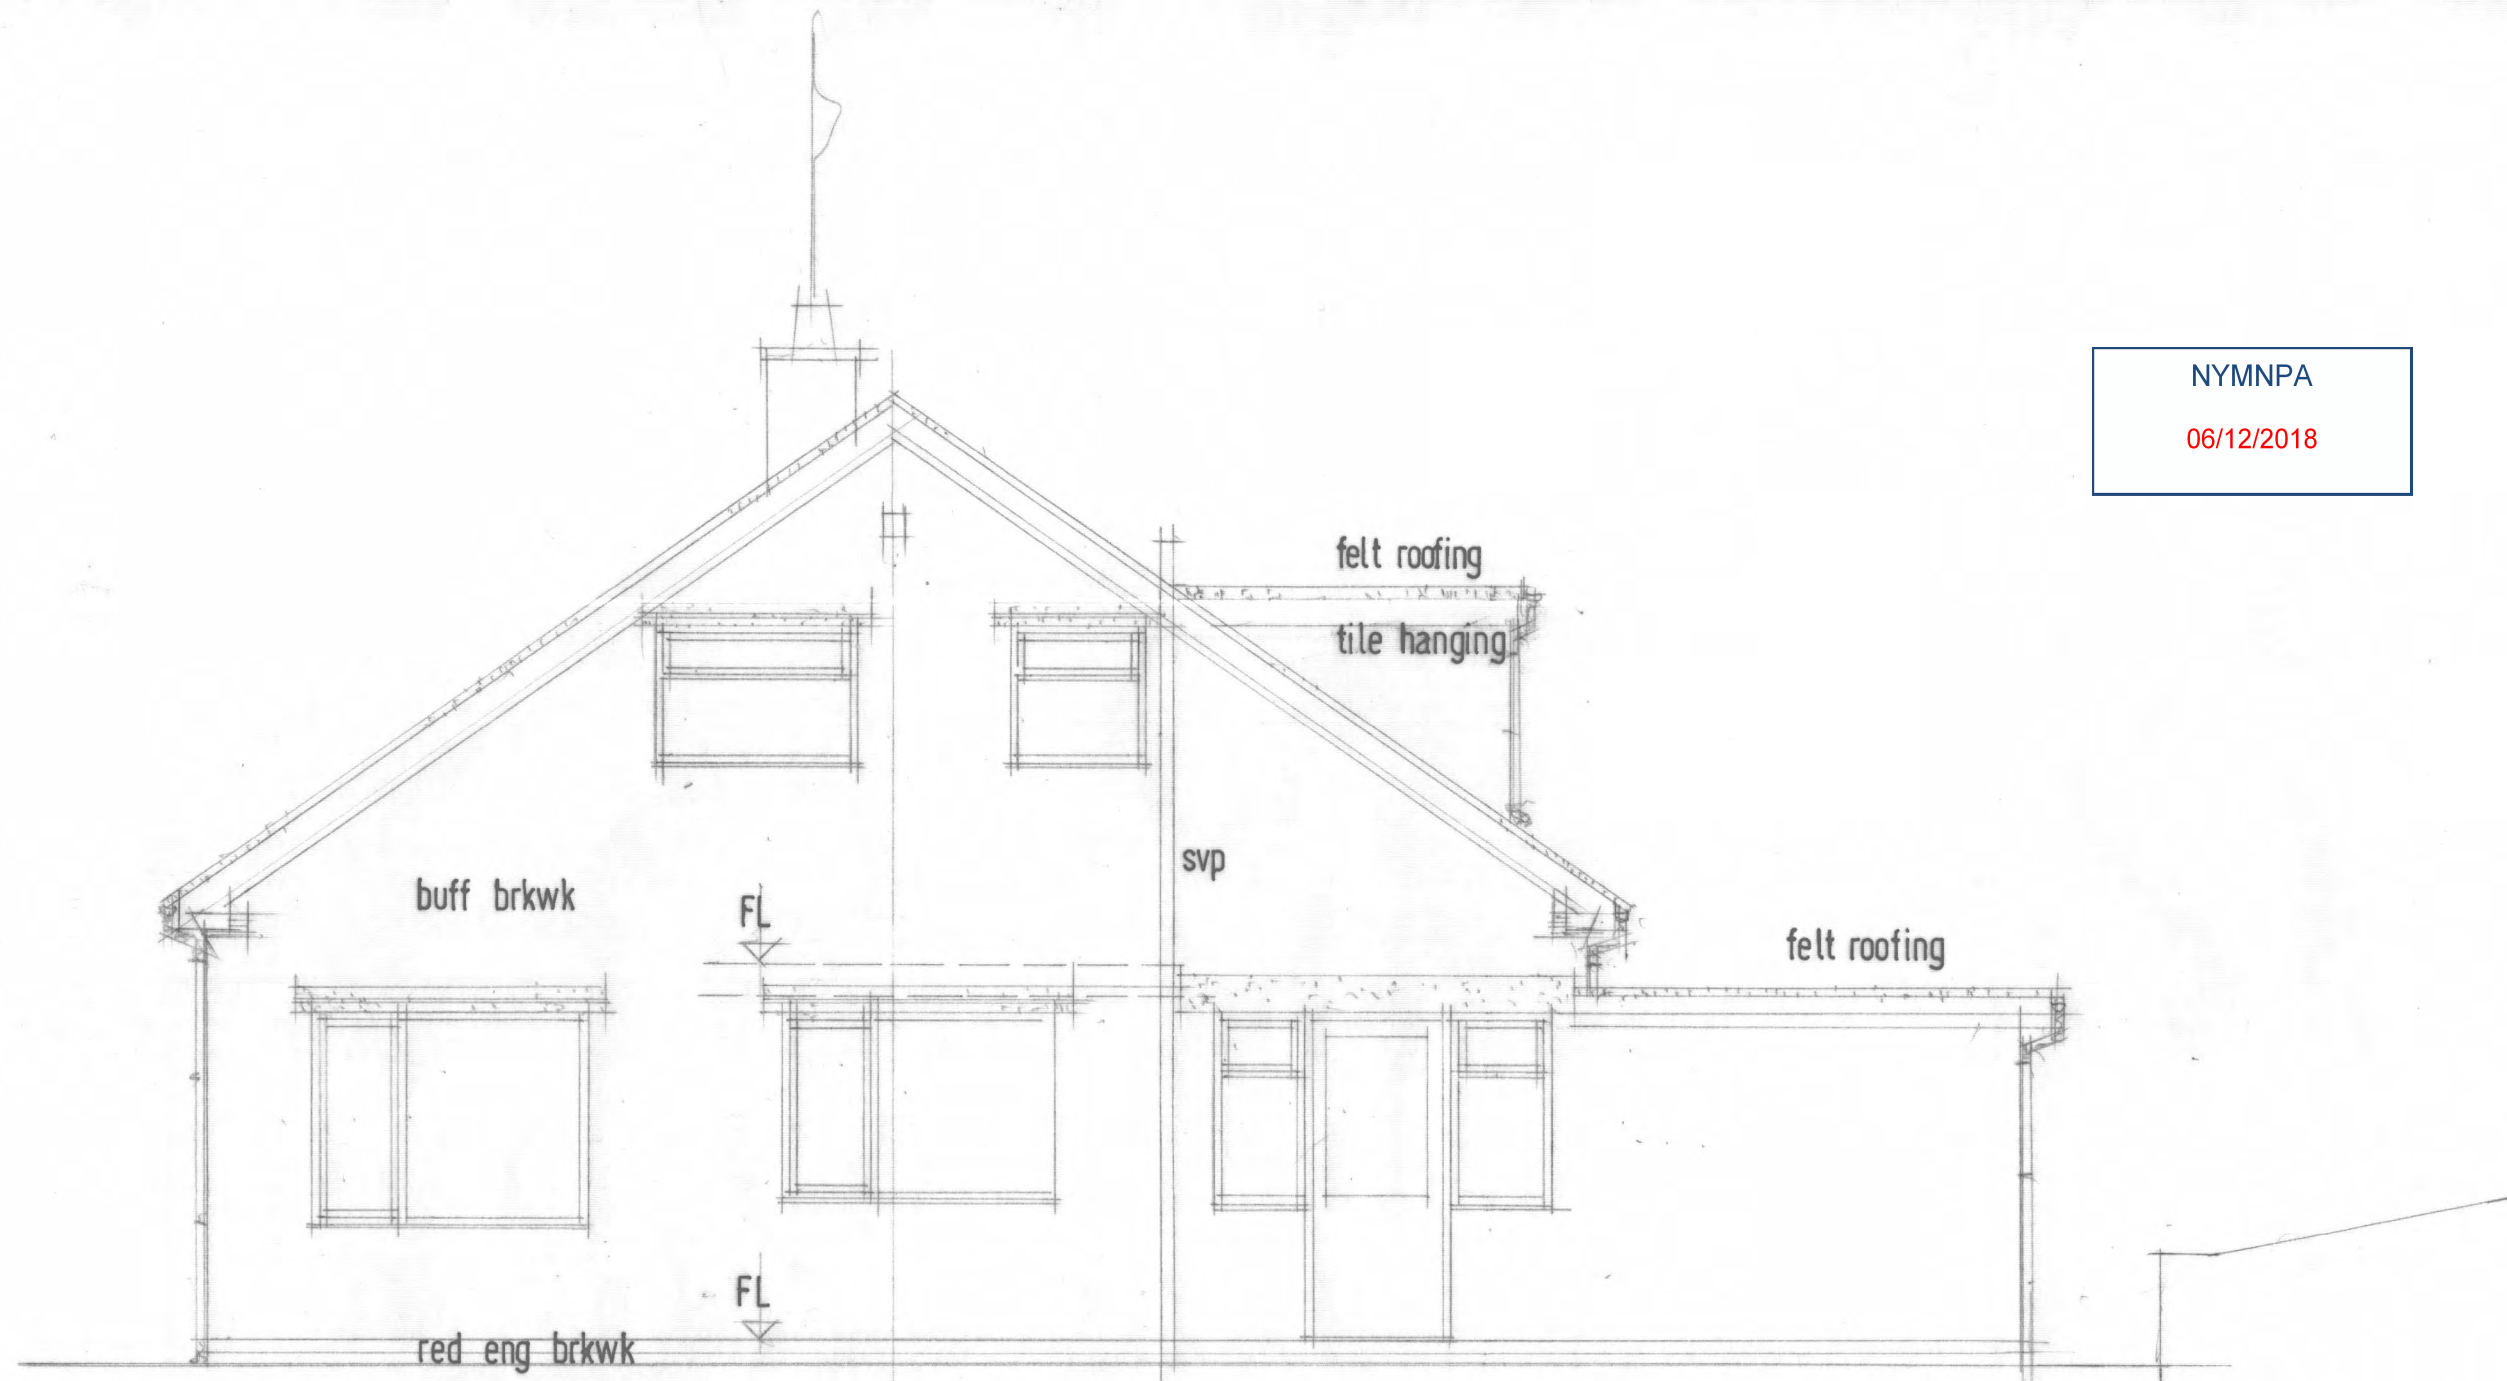

**Camphill Architecture & Development Ltd**

The Studio 9 Ainthorpe Lane Ainthorpe Nr Whitby North Yorkshire YO21 2JN

Website: [www.camphillarchitecture.co.uk](http://www.camphillarchitecture.co.uk)

**DORMER ROOF ADDITION & PORCH ENLARGEMENT ABBEY VIEW SNEATON LANE RUSWARP NR  
WHITBY YO225HW for Mr Colin Boyes & Mss Carol Halton**


Existing South West Elevation

Drwg No: 11251/18/06

Scale 1:50 @ A3

Rev:



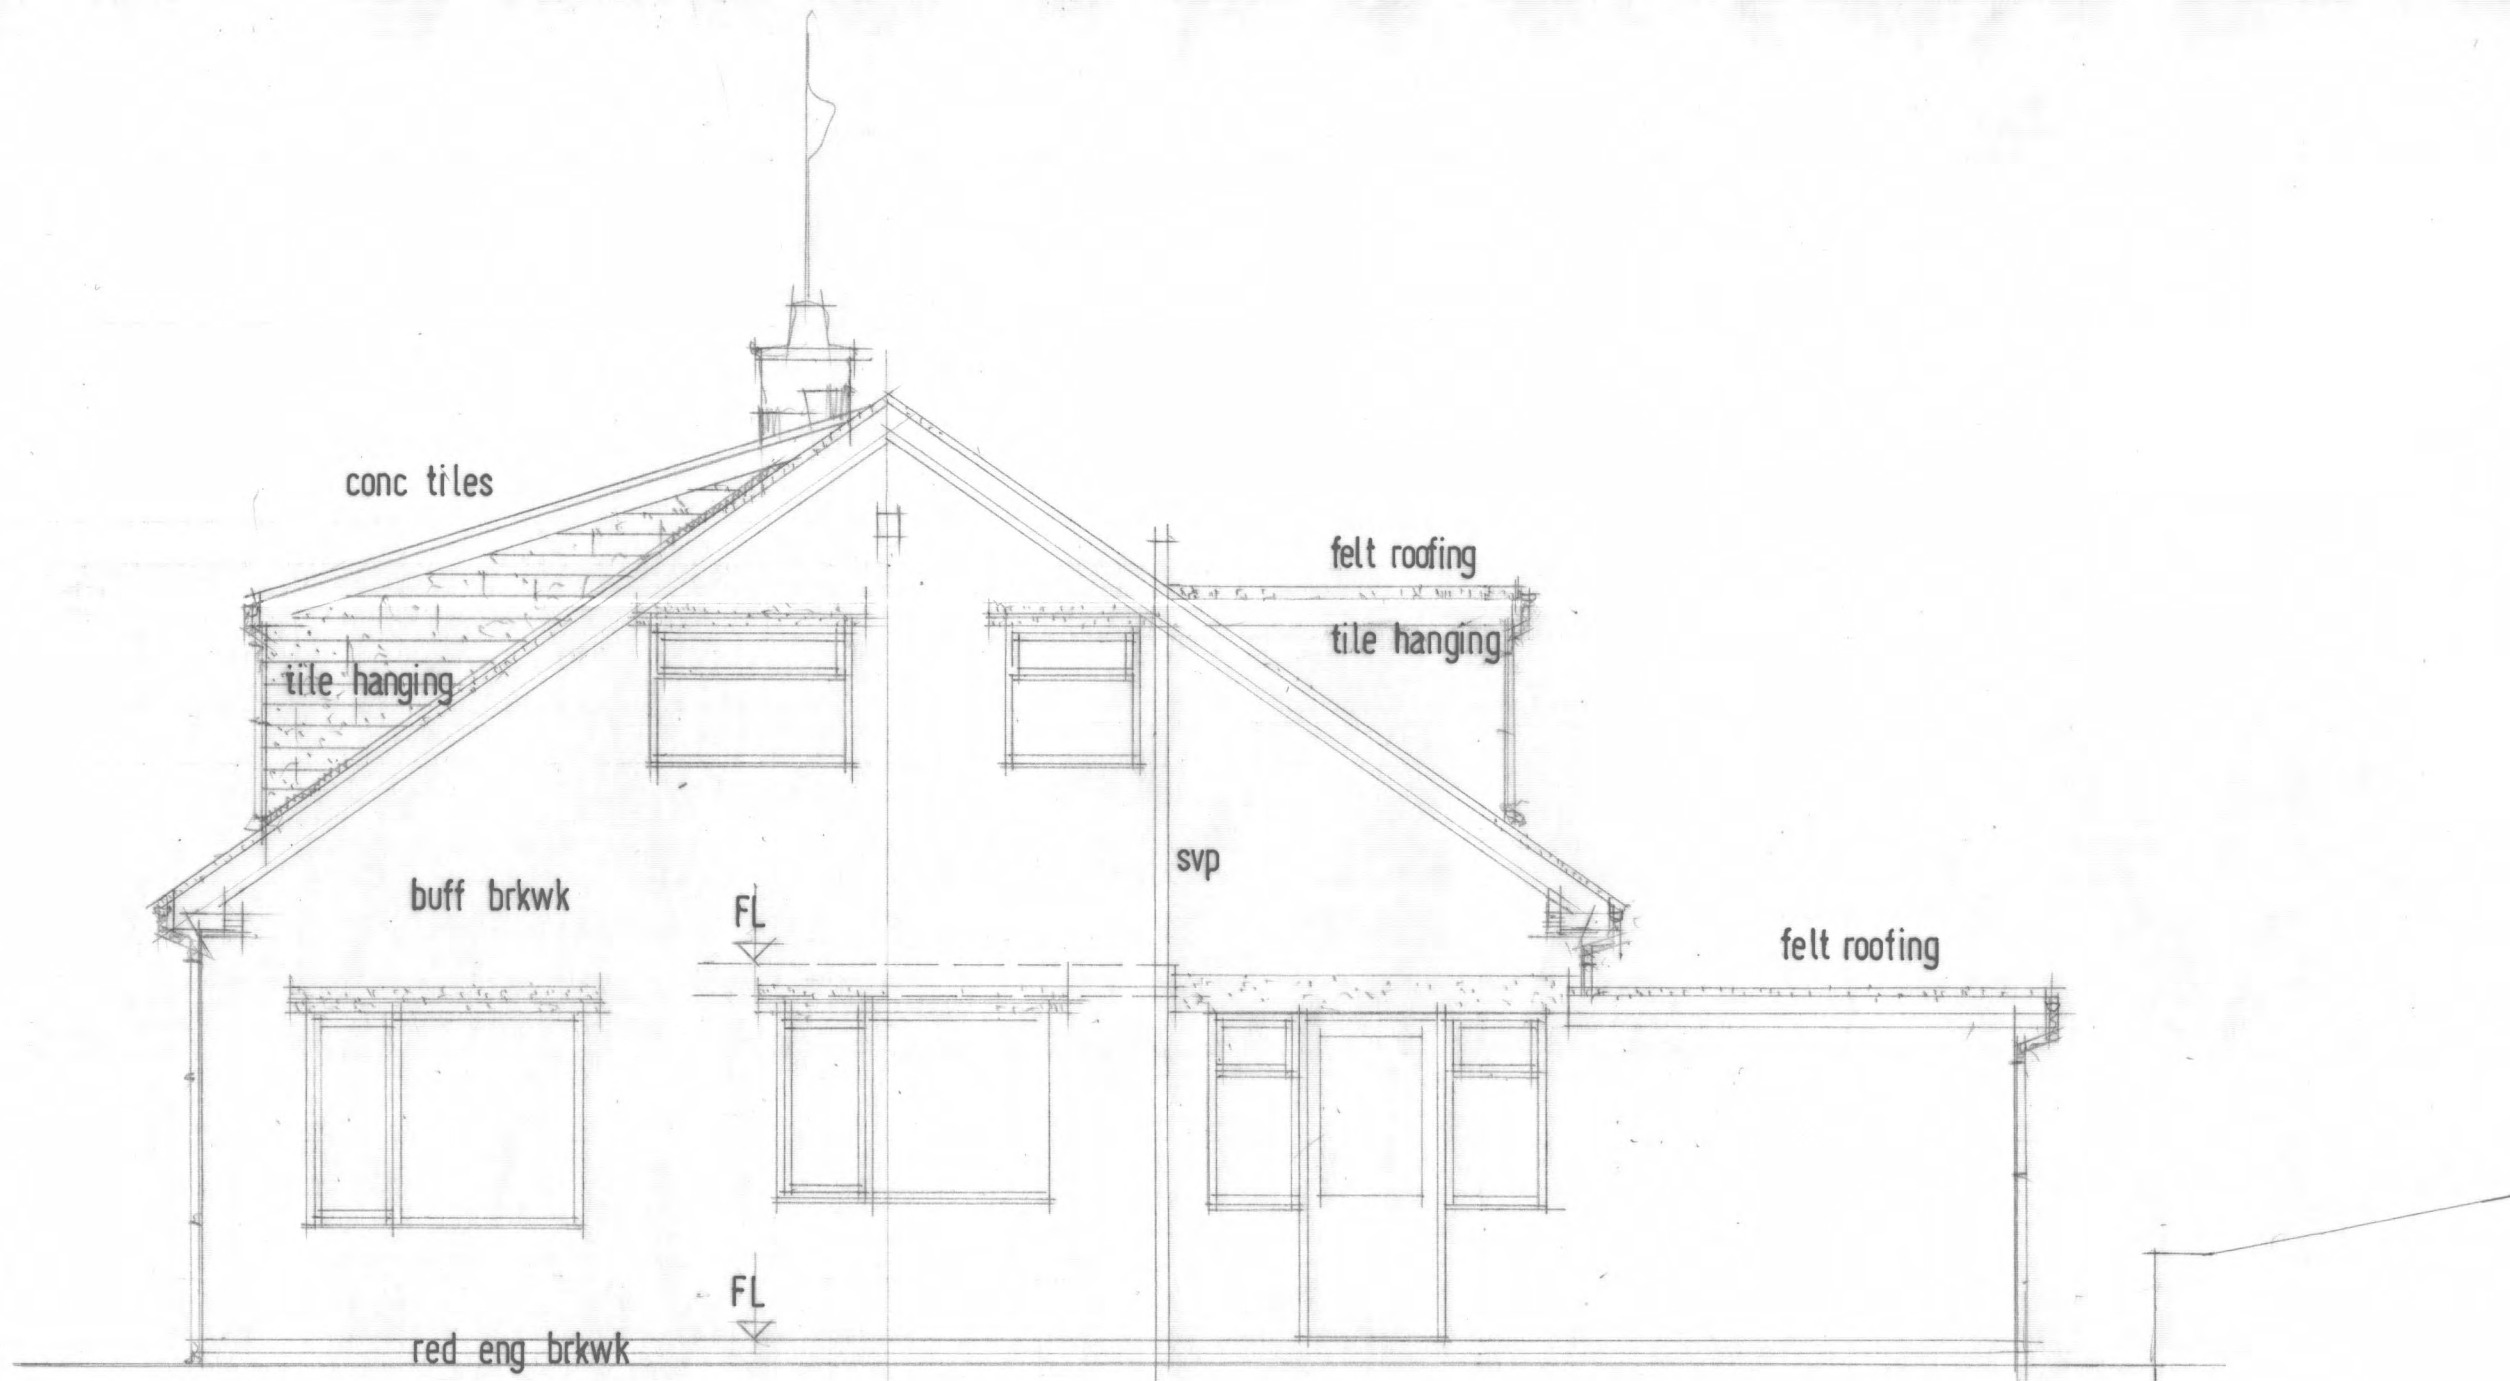

NYMNP  
06/12/2018

**Camphill Architecture & Development Ltd**

The Studio @ Airthorpe Lane, Airthorpe, Nr Whitby North Yorkshire YO21 2JN

Website: [www.camphillarchitecture.co.uk](http://www.camphillarchitecture.co.uk)

**DORMER ROOF ADDITION & PORCH ENLARGEMENT ABBEY VIEW SNEATON LANE RUSWARP NR WHITBY YO225HW for Mr Colin Boyes & Miss Carol Halton**

Proposed South West Elevation

Drwg No: 11251/18/13

Scale 1:50 @ A3

Rev: