



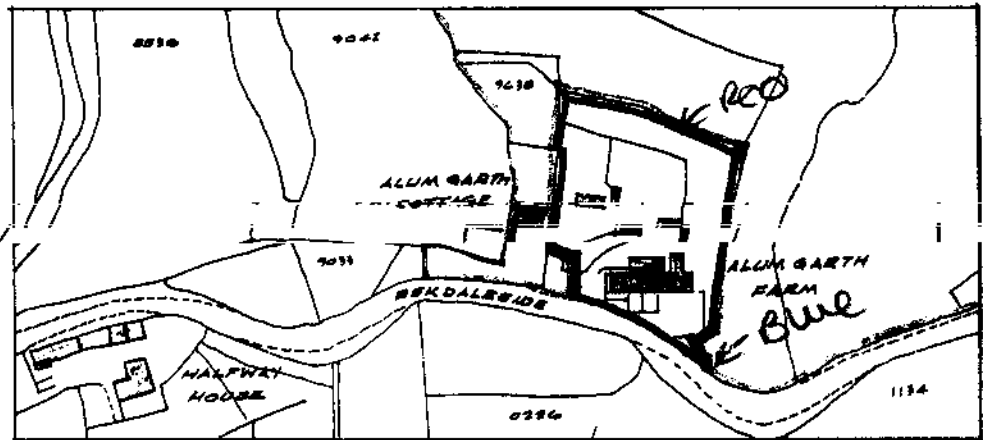

red conc. inter-locking tiles

natural stone walls

south elevation

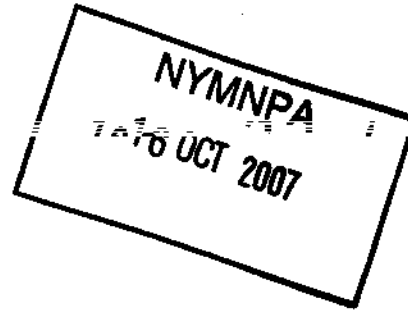

location plan  
scale 1:2500

**Riverside Design Group**

Barclays Bank House Baxtergate Whitby North Yorks YO21 1BW  
Tel: 01947 604353

Date: July '07

Scale: 1:100

Drawn: *h/hu Cole*

Drawing No: 860/1A