



FRONT GABLE REAR  
 ELEVATIONS SCALE 1:100

- RED CLAY PANTILES
- BLACK CAST IRON CUTTING ON BRACKET STONES
- CREAM PAINTED CASEMENTS
- DRESSED SANDSTONE
- PERIOD QUALITY 4 PANEL DOORS

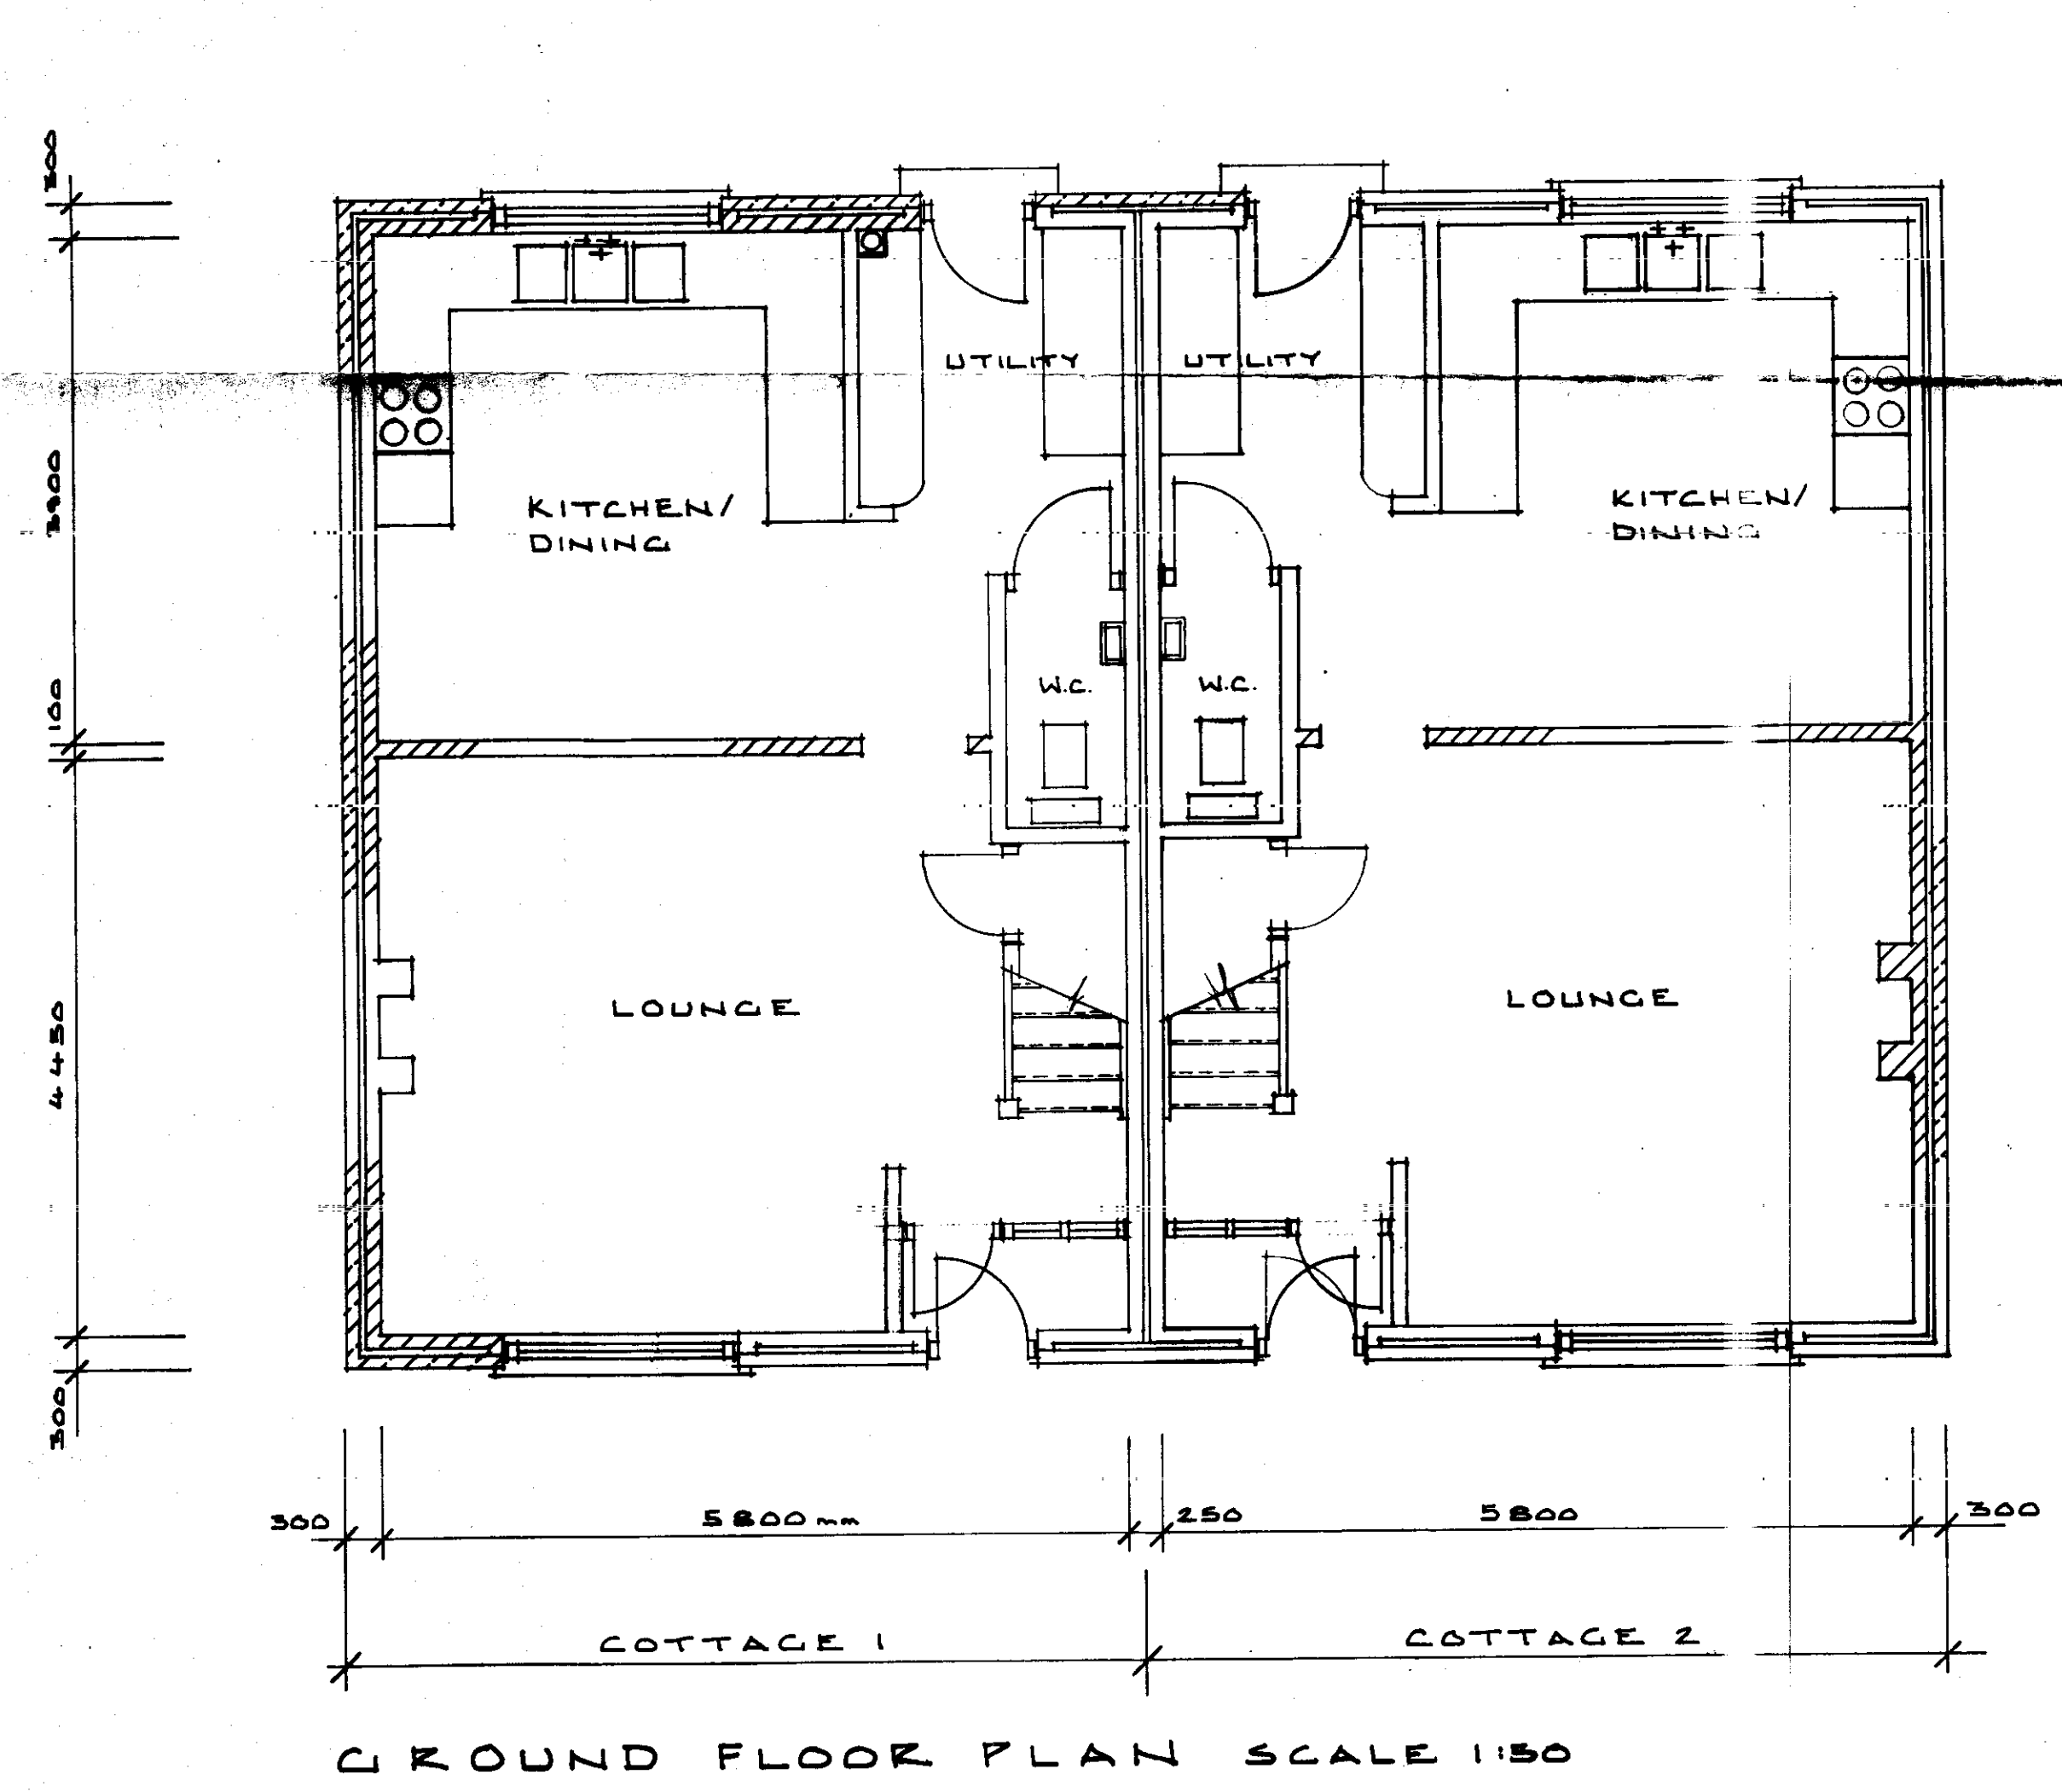

GROUND FLOOR PLAN SCALE 1:50

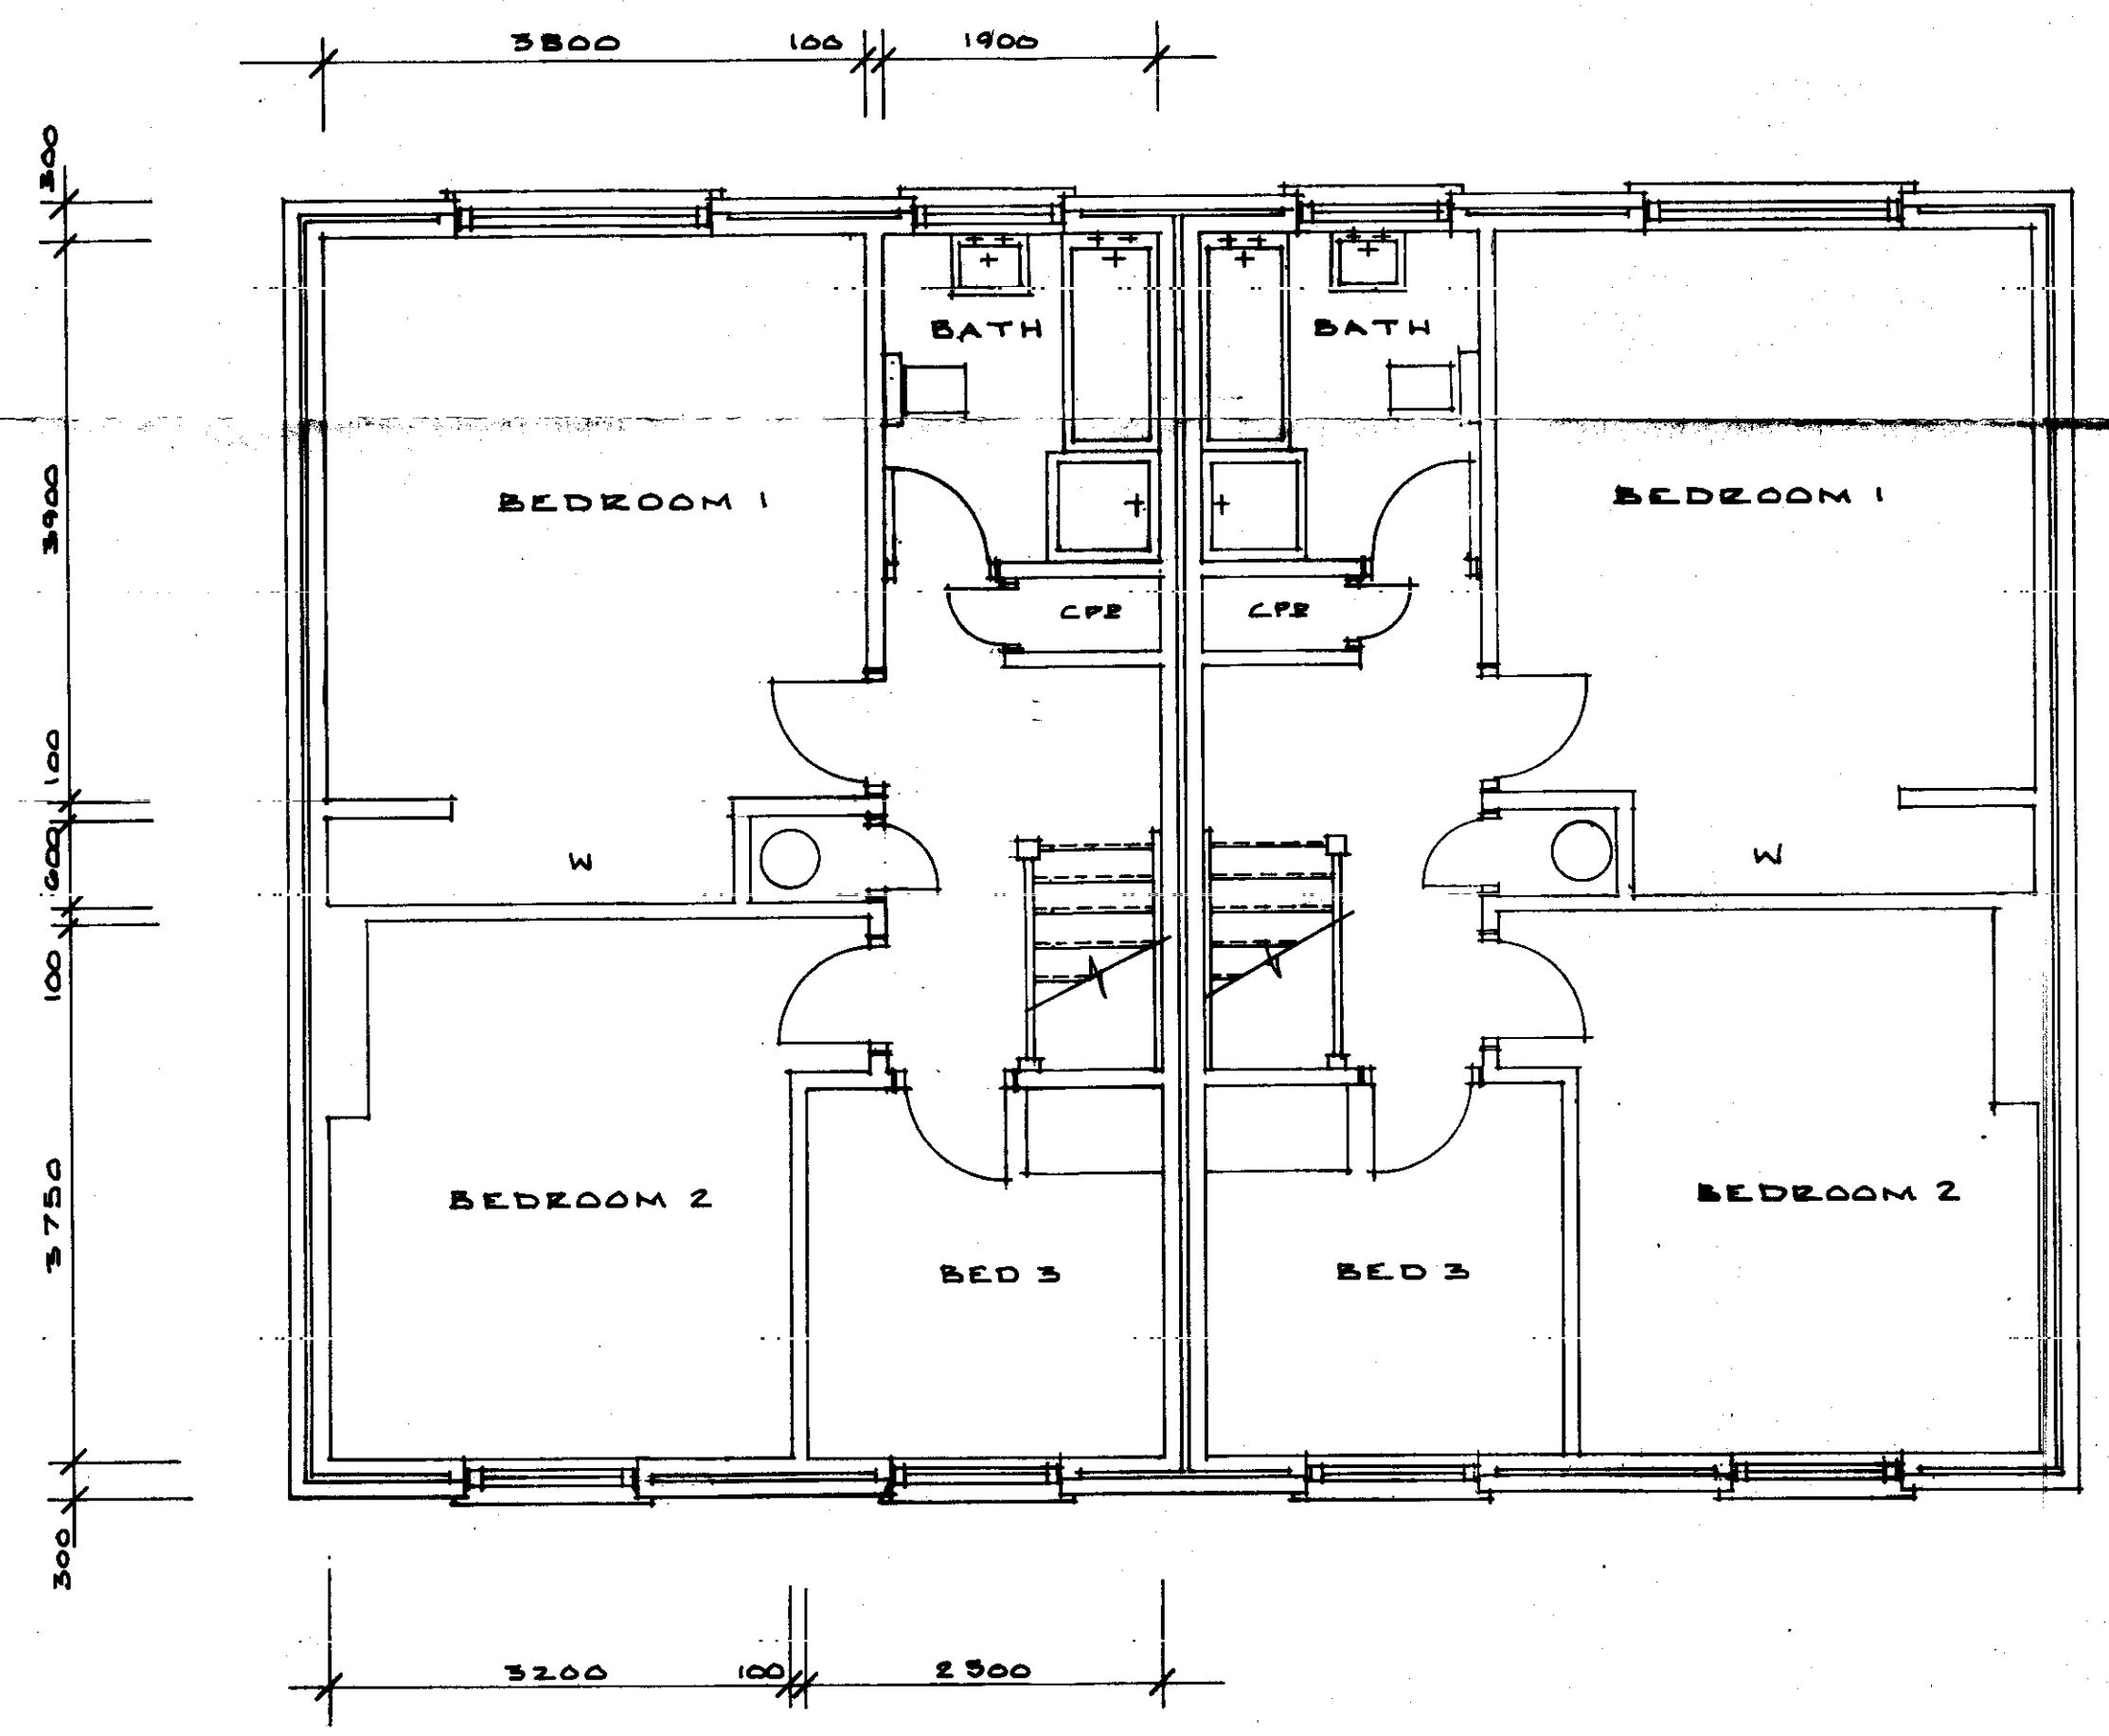

FIRST FLOOR PLAN SCALE 1:50

NVM/HPA  
 16 JAN 2008

**AMENDED**  
 NOTES



No.	DESCRIPTION	CHK'D	APP'D	DATE
B	EDGE CORNER CHANGE - DEEP IN O/A EDGE	TBC		30/06
A	W.C. DOORWAY NICHES INCORPORATED	TBC		16/07
	CENTRAL STAIR COPING DETAIL OMITTED			
ALTERATIONS				

PROPOSED COTTAGES ADJACENT TO THE WILSON ARMS.  
 SNEATON, WHITBY.

**CLOSE, GRANGER, GRAY & WILKIN**  
 BUILDING AND ENGINEERING CONSULTANTS  
 28 MARKET PLACE, GUISBOROUGH, CLEVELAND. TS14 6HF  
 Tel. 01287 636616

DRAWN	TRACED	CHECKED	APPROVED	DATE	SCALE
Tim Close				OCT 2007	SHOWN

**DRAWING No. 07/015/01**

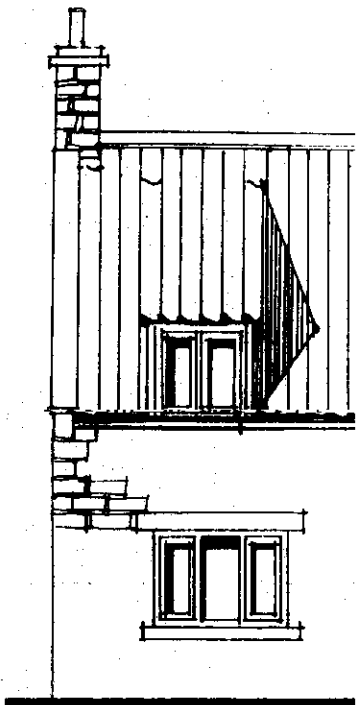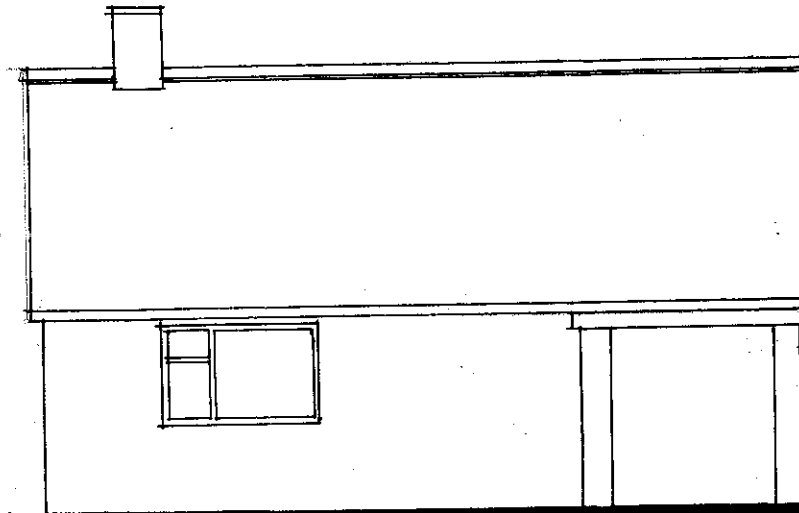

FRONT

HOLMLEA

ELEVATION

NYMNP  
16 JAN 2008

**AMENDED**  
Notes

