




North West Elevation

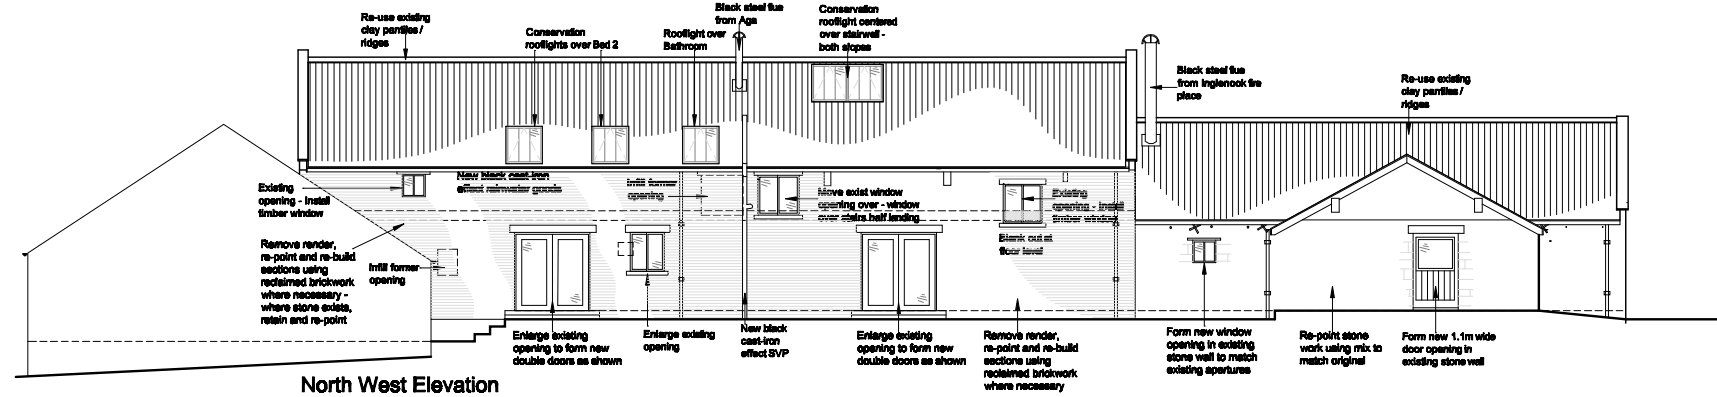


North West Elevation

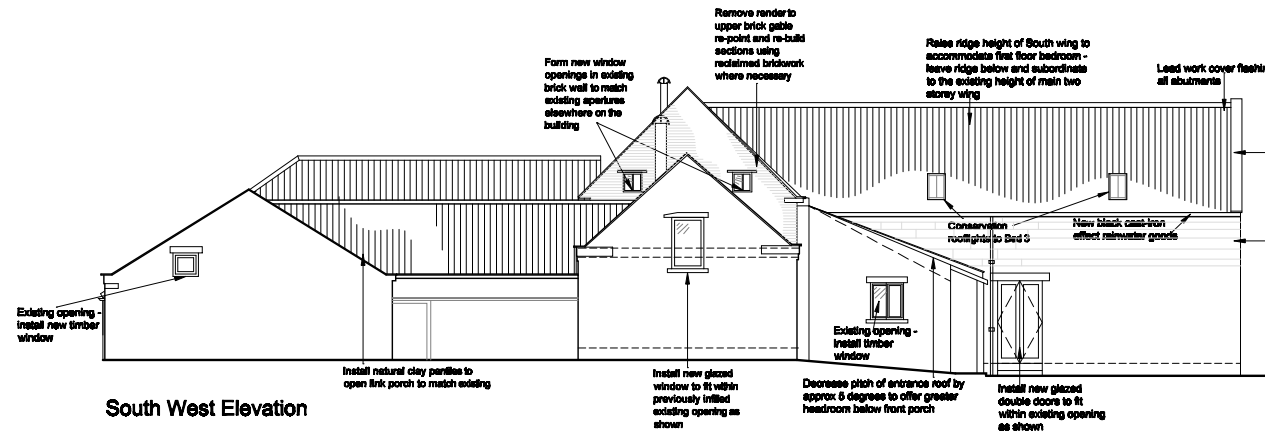

South West Elevation

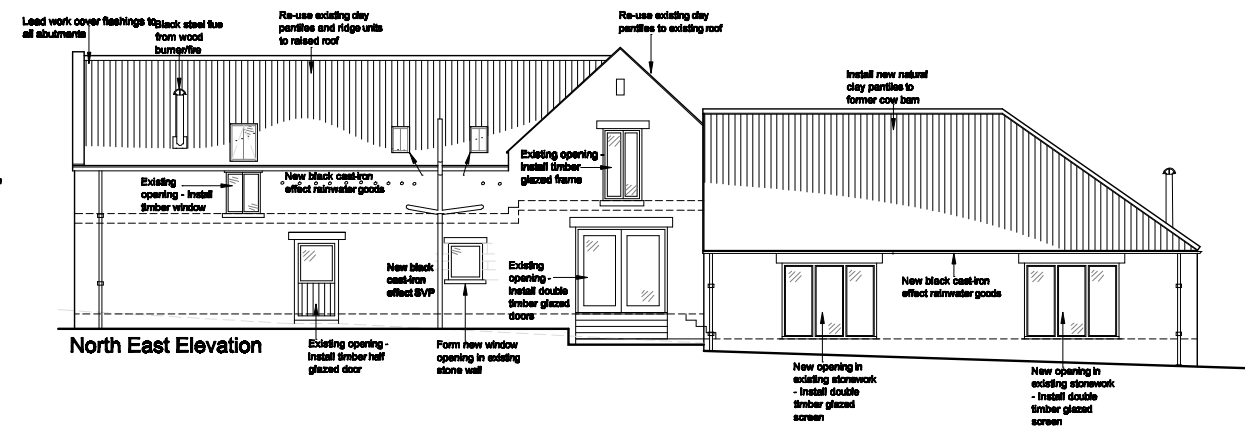

North East Elevation

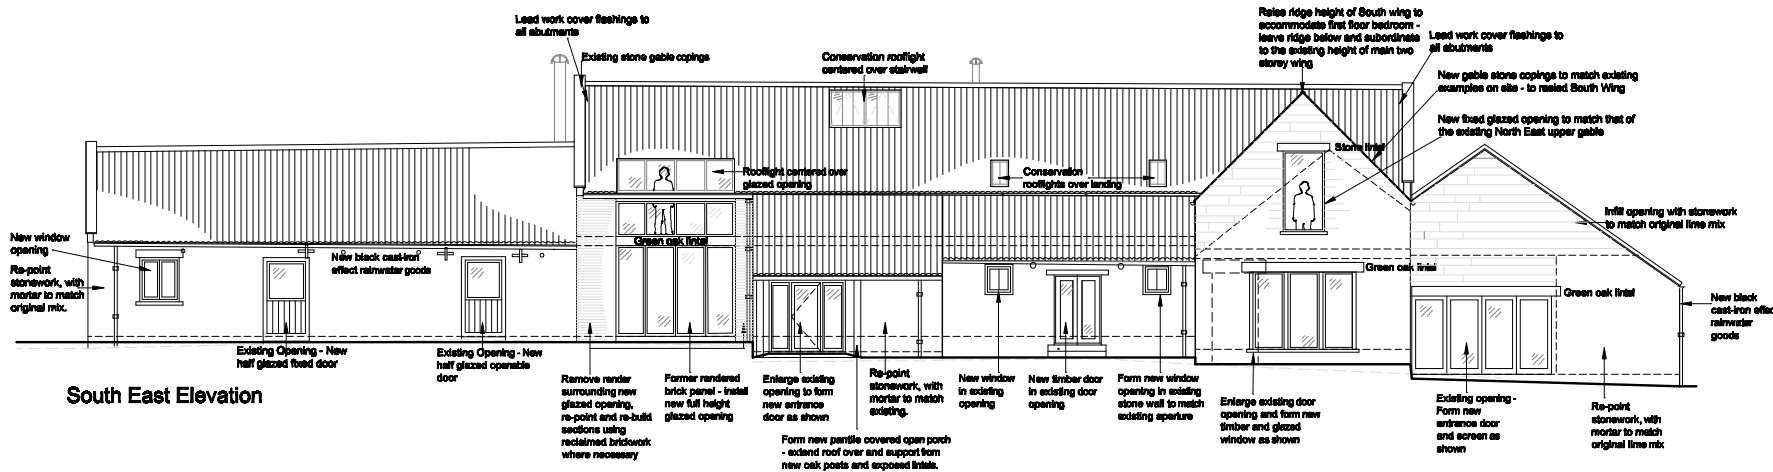

South East Elevation



CLIENT
 DUCHY OF LANCASTER

JOB TITLE
PROPOSED NEW FARM STEADING
CLOUGHTON FIELDS FARM, SCARBOROUGH

CLIENT
THE DUCHY OF LANCASTER

DRAWING TITLE
PROPOSED ELEVATIONS - BARN CONVERSION

SCALE
1:100 @ A1

DRAWING NUMBER
1005283/08

REV

DRAWING STATUS
PLANNING SUBMISSION

DRAWN
CB

CHECKED
CB

DATE
6.12.09