

## Hilary Saunders

---

**From:** Neil Duffield [neil.duffield@bhdpartnership.com]  
**Sent:** 05 March 2009 13:52  
**To:** Hilary Saunders  
**Subject:** Middlerigg Farm Sneatonthorpe

Hi Hilary,

Further to our conversation I wish to confirm that Building C (which needs bat issues agreeing) should be omitted from the application currentley being considered for Middlerigg farm.

Thank you for your assistance in this respect

Neil

The information contained in this email is intended only for the person or entity to whom it is addressed and may contain confidential and/or privileged material. If you have received this email in error please note that any review, retransmission, copying, dissemination or other use of, or taking of any action in reliance upon its contents is prohibited. If you are not an intended recipient please delete the material from any computer that may have it and contact BHD Partnership IT Personnel on 01947 829317, thank you for your co-operation. The contents of an attachment to this email may contain software viruses which could damage your computer system. We cannot accept liability for any damage which you sustain as a result of software viruses, you should carry out your own virus checks before opening any attachment.  
BHD Partnership, Airy Hill Manor, Whitby, North Yorkshire, YO21 1QB  
Tel: 01947 604871 Fax: 01947 600010

*Scanned by MailDefender - managed email security from intY - [www.maildefender.net](http://www.maildefender.net)*


# bhd partnership

imaginative architecture and engineering design

Airy Hill Manor, Whitby, North Yorkshire, YO21 1QB

t: 01947 604871 f: 01947 600010 e: general@bhdpartnership.com

Project No.	Client / Project:	Day / Month / Year	
<b>8293</b>	MR. K. HOWARD, MIDDLE RIGG FARM, STAINSACRE LANE, STAINSACRE	08 04	
		03 03	
Drg / Doc No.	Drg / Doc Title	Size	Day / Month / Year
D8293-01	EXISTING SITE PLAN	A3	A
D8293-02	EXISTING PLANS & ELEVATION	A1	A
D8293-03	EXISTING PLANS & ELEVATION	A1	A
D8293-04	EXISTING PLANS & ELEVATION	A1	A
D8293-05	EXISTING PLANS & ELEVATION	A1	A
D8293-06	PROPOSED PLANS	A1	A
D8293-07	PROPOSED ELEVATIONS	A1	A C
D8293-08	PROPOSED PLANS/ELEVATION	A1	A C
D8293-09	PROPOSED PLANS/ELEVATION	A1	A
D8293-10	PROPOSED PLANS/ELEVATION	A1	A
<div style="border: 1px solid black; padding: 5px; display: inline-block;"> <p style="text-align: center;">APPROVED 15 MAR 2009</p> </div>			
Distribution of Drgs:	Recipient Name:	number of copies	
Client	MR. K. HOWARD	1	
Planning Officer	CAROLINE SKELLY	4	
Building Control Officer			
Main Contrator			
File Copy	BHD	1	
Sub Contractors			
Others			
Purpose of Issue:	initial and sign		
Preliminary Information Purposes Client Records Comments Licensing Application Planning Application Bld Regs Application Tender Issue Construction Issue	GR		
<b>Signature</b>	KH		

 

imaginative architecture + engineering design

**bhd**  
partnership

Airy Hill Manor, Whitby, North Yorkshire, YO21 1QB T: 01947 604871 F: 01947 600010 E: general@bhdpartnership.com www.bhdpartnership.com

Hillary Saunders  
Planning Officer  
North York Moors National Park Authority  
The Old Vicarage  
Bondgate  
Helmsley  
YORK  
YO62 5BP

NID/SJC/L8293-21  
4<sup>th</sup> March 2009


Dear Hillary,

**Re: Middle Rigg Farm, Sneatonthorpe**

Please find enclosed 2 copies of D8293-07 Rev C and D8293-08 Rev C amended as required.

Yours sincerely,

Neil Duffield

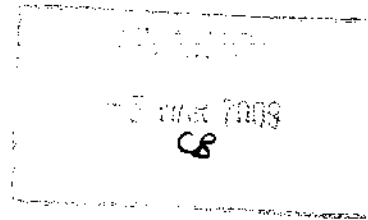

RICHARD BIRDSALL  
Msc C.Eng MICE



TIM HARRISON  
MRICS MCIAT MCIQB




NEIL DUFFIELD  
MCIAT


\* AFFILIATED MEMBERS OF RIBA  
\* REGULATED BY RICS  
\* bhd partnership is a trading name of BHD Partnership Ltd.  
COMPANY REG NO. 5244187

Scarborough Borough Council Design Awards  
\* Winner of best new build development 2004&2005  
\* Commended for best commercial building 2004-2005  
\* Winner of best new build development 2007-2008

- DO NOT SCALE from this drawing. Only figure dimensions are to be taken from the drawings.
- The Contractor must verify all dimensions on site before commencing any work or shop drawings.
- The Contractor must report any discrepancies before commencing work. If this drawing exceeds the quantities later in any way, the Contractor is to be informed before work is initiated.
- Work within the Construction (Design and Management) Regulations 1994 is not to start until a Health & Safety Plan has been produced. This drawing is Copyright and must not be reproduced without consent of BHD Partnership Ltd.

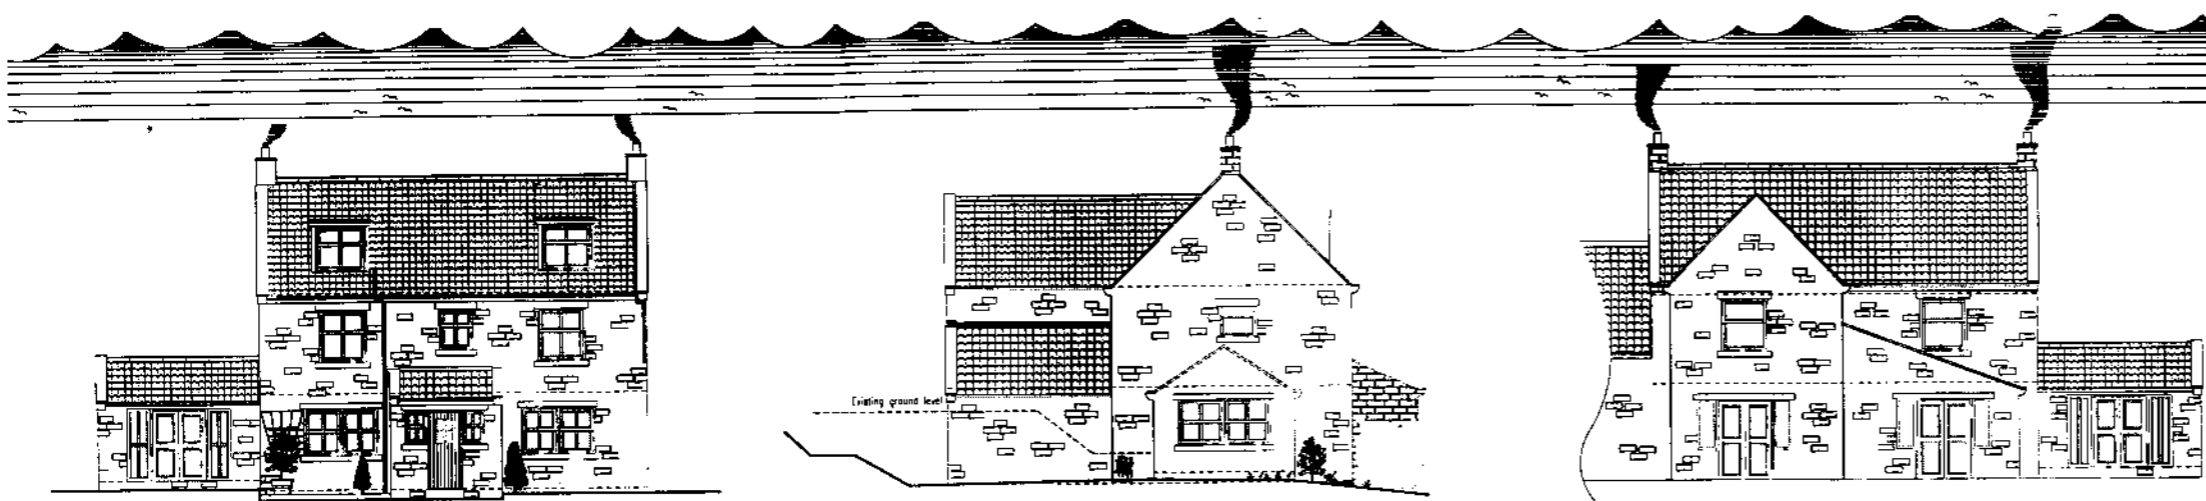


○ Front Elevation Proposed ○      ○ Side Elevation Proposed ○      ○ Rear Elevation Proposed ○

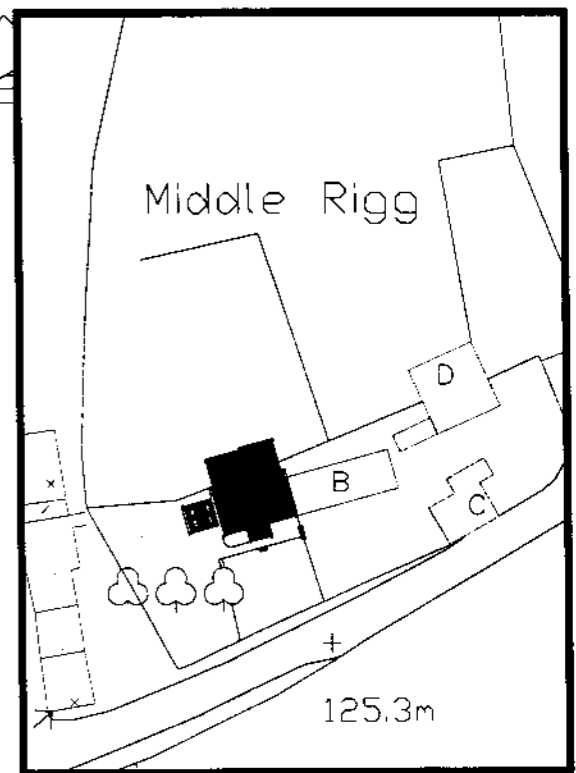

Proposed Site Plan 1:500

5 MAR 2009

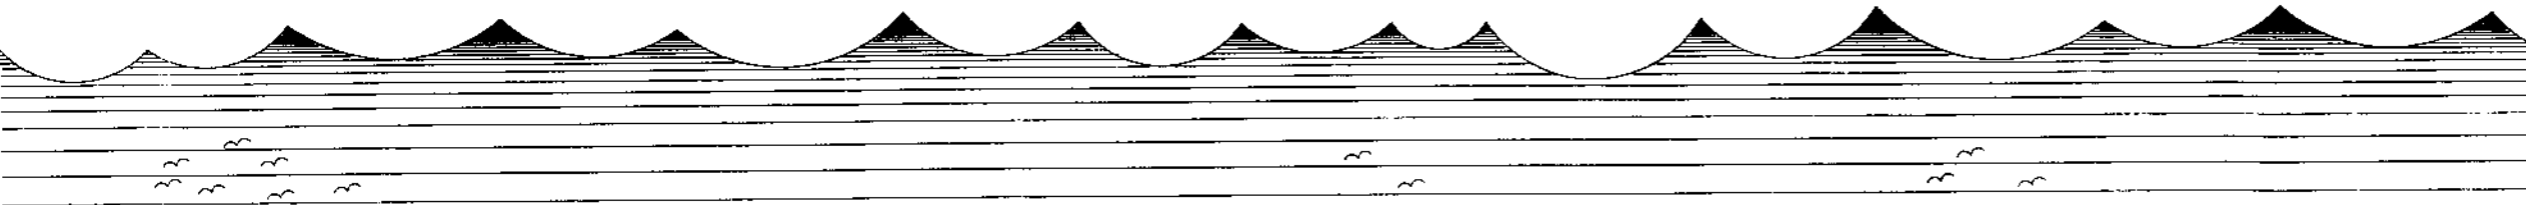

○ Section A-A Proposed ○

**AMENDED**  
Notes



REV	DATE	BY	REVISION	CHKD	APPD
C	04/03/09	KH	ROOF HEIGHT REDUCED		
B	03/10/07	CR	REVISED TO SUIT PLANNERS	KSH	
A	09/05/06	CSP	ISSUED FOR CLIENT COMMENT	NID	

**b h d partnership**  
 Airy Hill Manor, Wharfedale, North Yorkshire, UK, YO21 1QB.  
 Tel: 01947-604877 Fax: 01947-600010  
 general@bhdpartnership.com www.bhdpartnership.com

DISCIPLINE: ARCHITECTURAL  
 CLIENT: MR K. HOWARD  
 PROJECT: MIDDLE RIGG FARM STAINSACRE LANE, STAINSACRE  
 TITLE: ALTERATIONS OF FARM HOUSE (A) PROPOSED ELEVATIONS & SECTION A-A

DESIGNER: CSP	DRAWN: NID	APPROVED:
SCALE: 1:50/100 @ A1	DATE: 09/05/06	STATUS: PRELIMINARY
PROJECT NO: D8293-07	REV: C	

• DO NOT SCALE from the drawing. Only figured dimensions are to be taken from this drawing.  
 • The Contractor must verify all dimensions on site before commencing any work or stop drawings.  
 • The Contractor must report any discrepancies before commencing work. If this drawing exceeds the quantities taken in any way, the Technician is to be notified before work is initiated.  
 • Work within The Construction (Design and Management) Regulations 1994 is not to start until a Health & Safety Plan has been produced. This drawing is Copyright and must not be reproduced without consent of BHD Partnership Ltd.

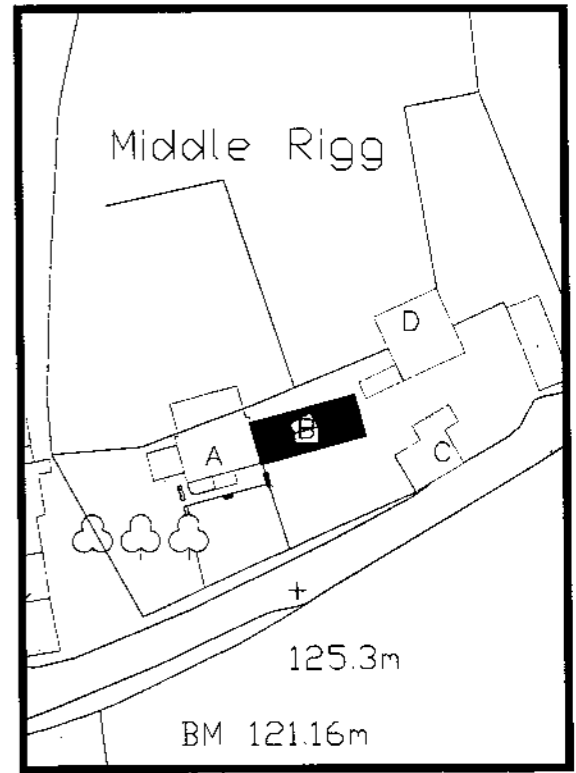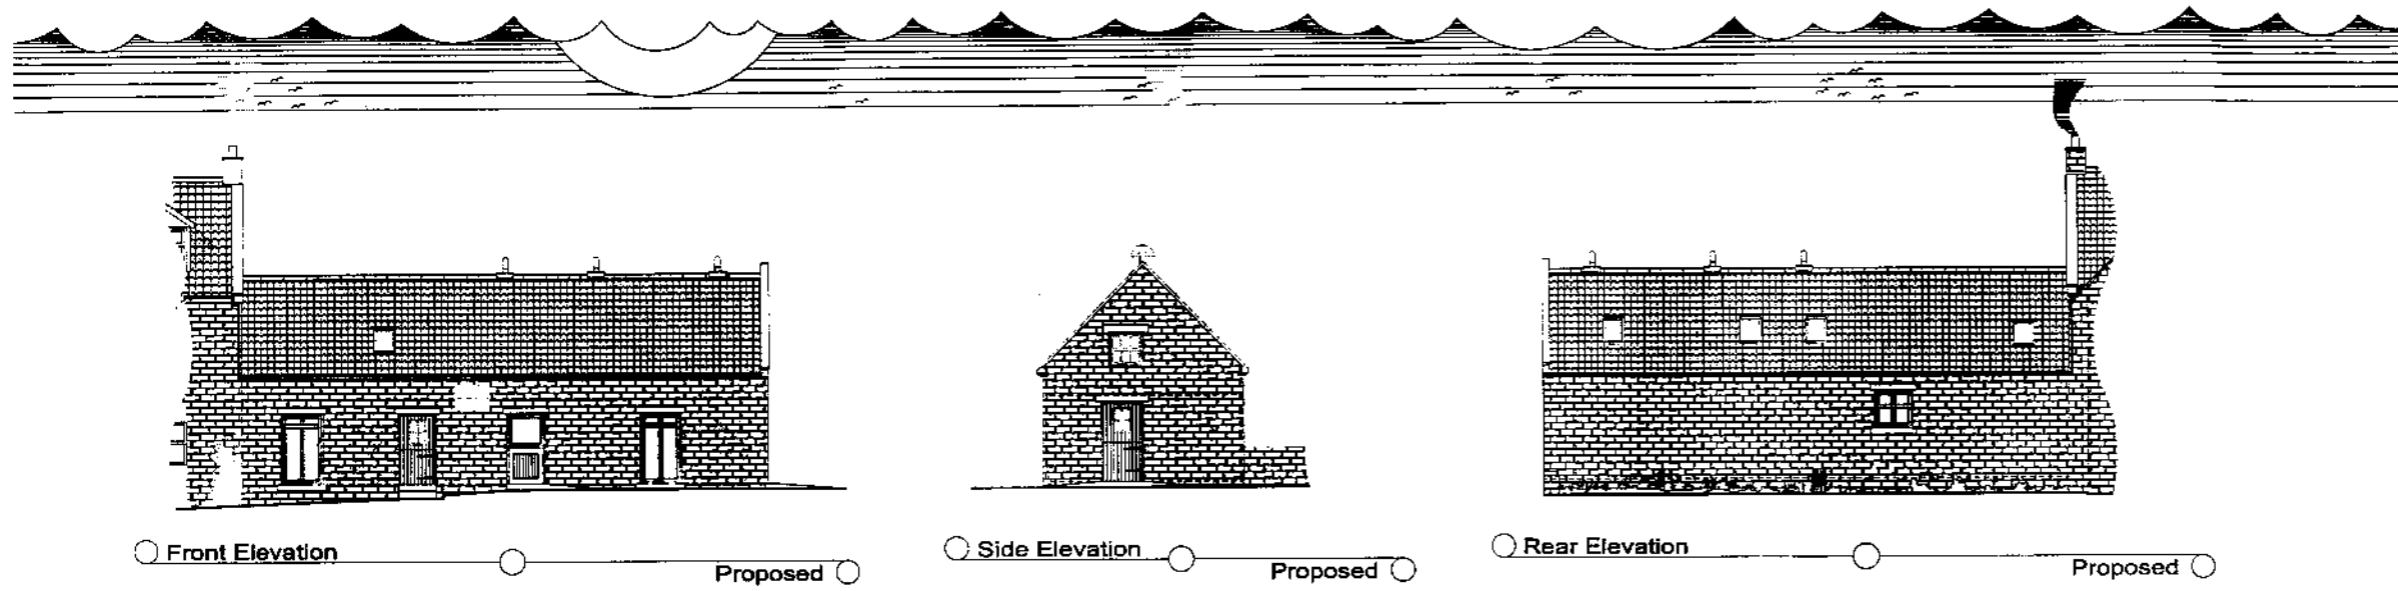

**AMENDED**



Notes

**WALL TYPE KEY:**

- 100mm SOLID CONCRETE BLOCKWALL 7N/m<sup>2</sup>
- EXISTING WALLS
- INSULATED TIMBER STUD WALL 75x50mm STUDS @400mm VERTICAL & 1200mm HORIZONTAL CENTRES. 75mm QUILT INSULATION

**DRAINAGE KEY:**

- DENOTES SURFACE WATER
- DENOTES FOUL WATER

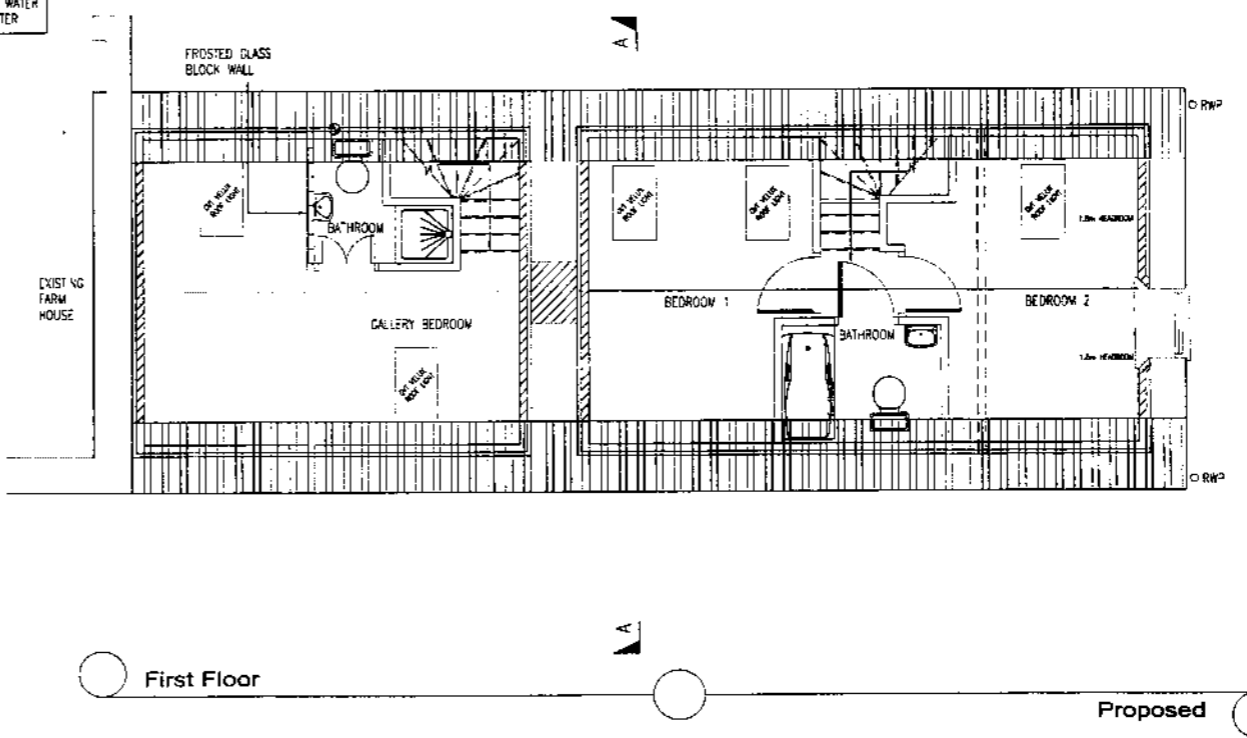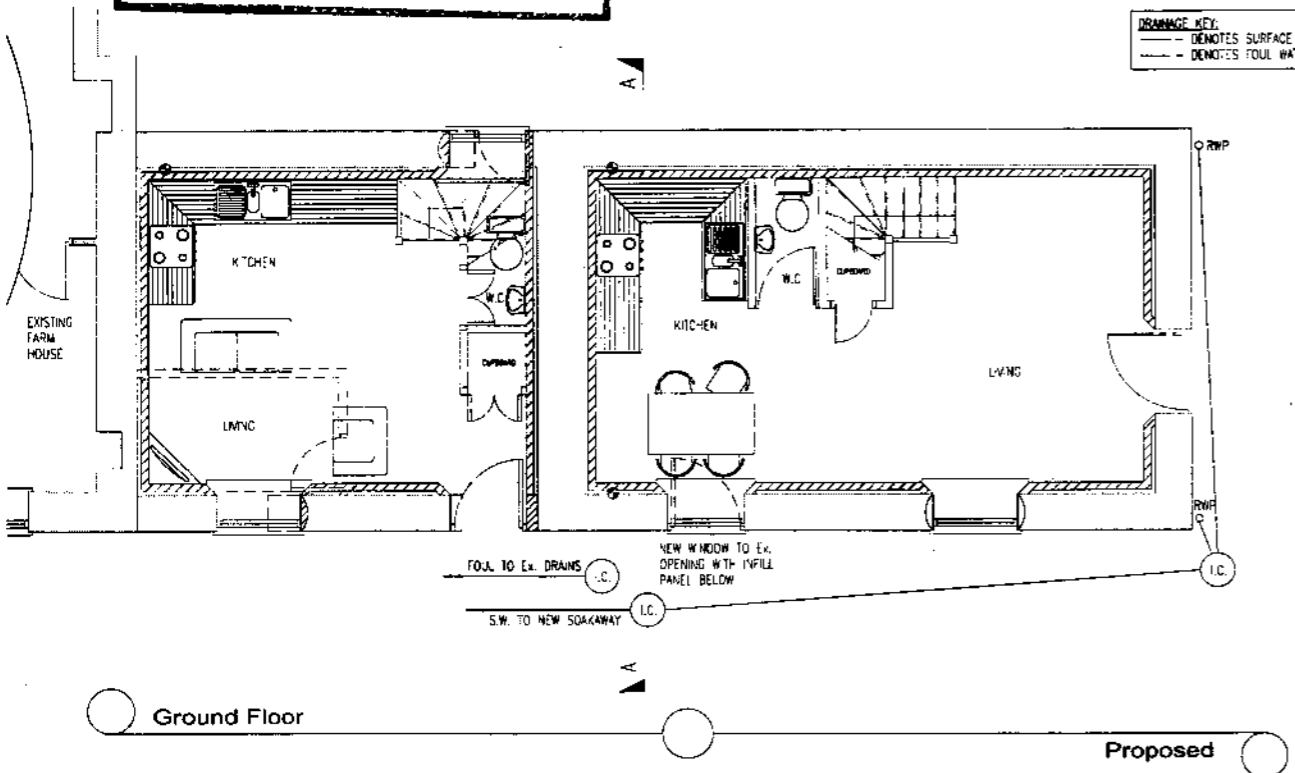

Proposed Site Plan 1:500

15 MAR 2009


REV	DATE	BY	REASON	CHKD	APPD
E	04/03/09	KH	ROOFLIGHTS OMITTED		
B	03/10/07	GR	ROOF LOWERED TO ORIGINAL HEIGHT	KSH	
A	09/05/06	CSB	ISSUED FOR CLIENT COMMENT	NID	
<p><b>b h d partnership</b>          Airy Hill Manor, Wistby, North Yorkshire, UK, YO21 1DB.          Tel: 01947-604871 Fax: 01947-600010          general@bhdpartnership.com www.bhdpartnership.com</p>					
<p>DISCIPLINE: ARCHITECTURAL</p>					
<p>CLIENT: MR K. HOWARD</p>					
<p>PROJECT: MIDLERRIGG FARM STAINSAKRE LANE, STAINSAKRE</p>					
<p>TITLE: ALTERATIONS OF OUTBUILDING B PROPOSED PLANS &amp; ELEVATIONS</p>					
DRAWN	CSB	CHECKED	NID	APPROVED	
SCALE & DES	L:50:100 @ A1	DATE	27/07/06	DRAWING STATUS	PRELIMINARY
DRAWING NO.	D8293-08				REV
					C

**AMENDED**  
Notes

- DO NOT SCALE from this drawing. Only figured dimensions are to be taken from this drawing.
- The Contractor must verify all dimensions on site before commencing any work or shop drawings.
- The Contractor must report any discrepancies before commencing work. If this drawing exceeds the quantities taken in any way, the Technician is to be informed before work is initiated.
- Work within The Construction (Design and Management) Regulations 1994 is not to start until a Health & Safety Plan has been produced. This drawing is Copyright and must not be reproduced without consent of BHD Partnership Ltd.



○ Front Elevation Proposed ○      ○ Side Elevation Proposed ○      ○ Rear Elevation Proposed ○

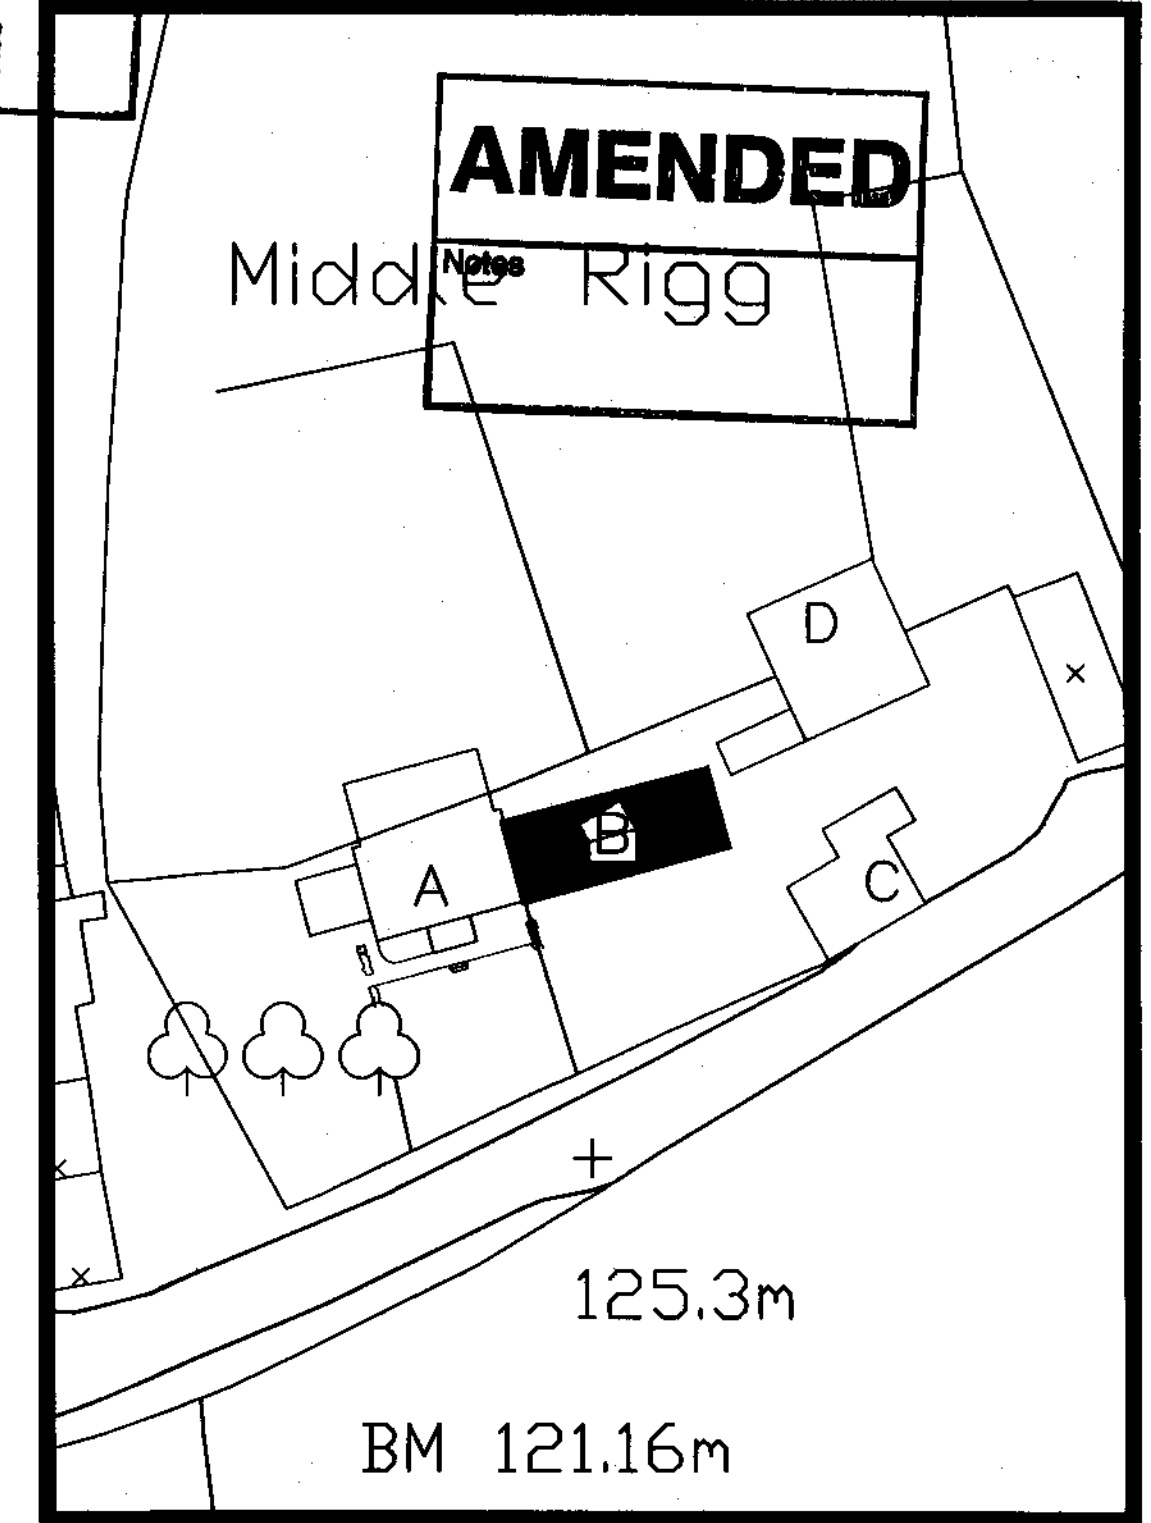


Proposed Site Plan 1:500

**WALL TYPE KEY:**


	100mm SOLID CONCRETE BLOCKWALL 7H/mmm
	EXISTING WALLS
	INSULATED TIMBER STUD WALL 75x50mm STUDS Ø400mm VERTICAL & 1200mm HORIZONTAL CENTRES. 75mm QUILT INSULATION

**DRAINAGE KEY:**

	DENOTES SURFACE WATER
	DENOTES FOUL WATER

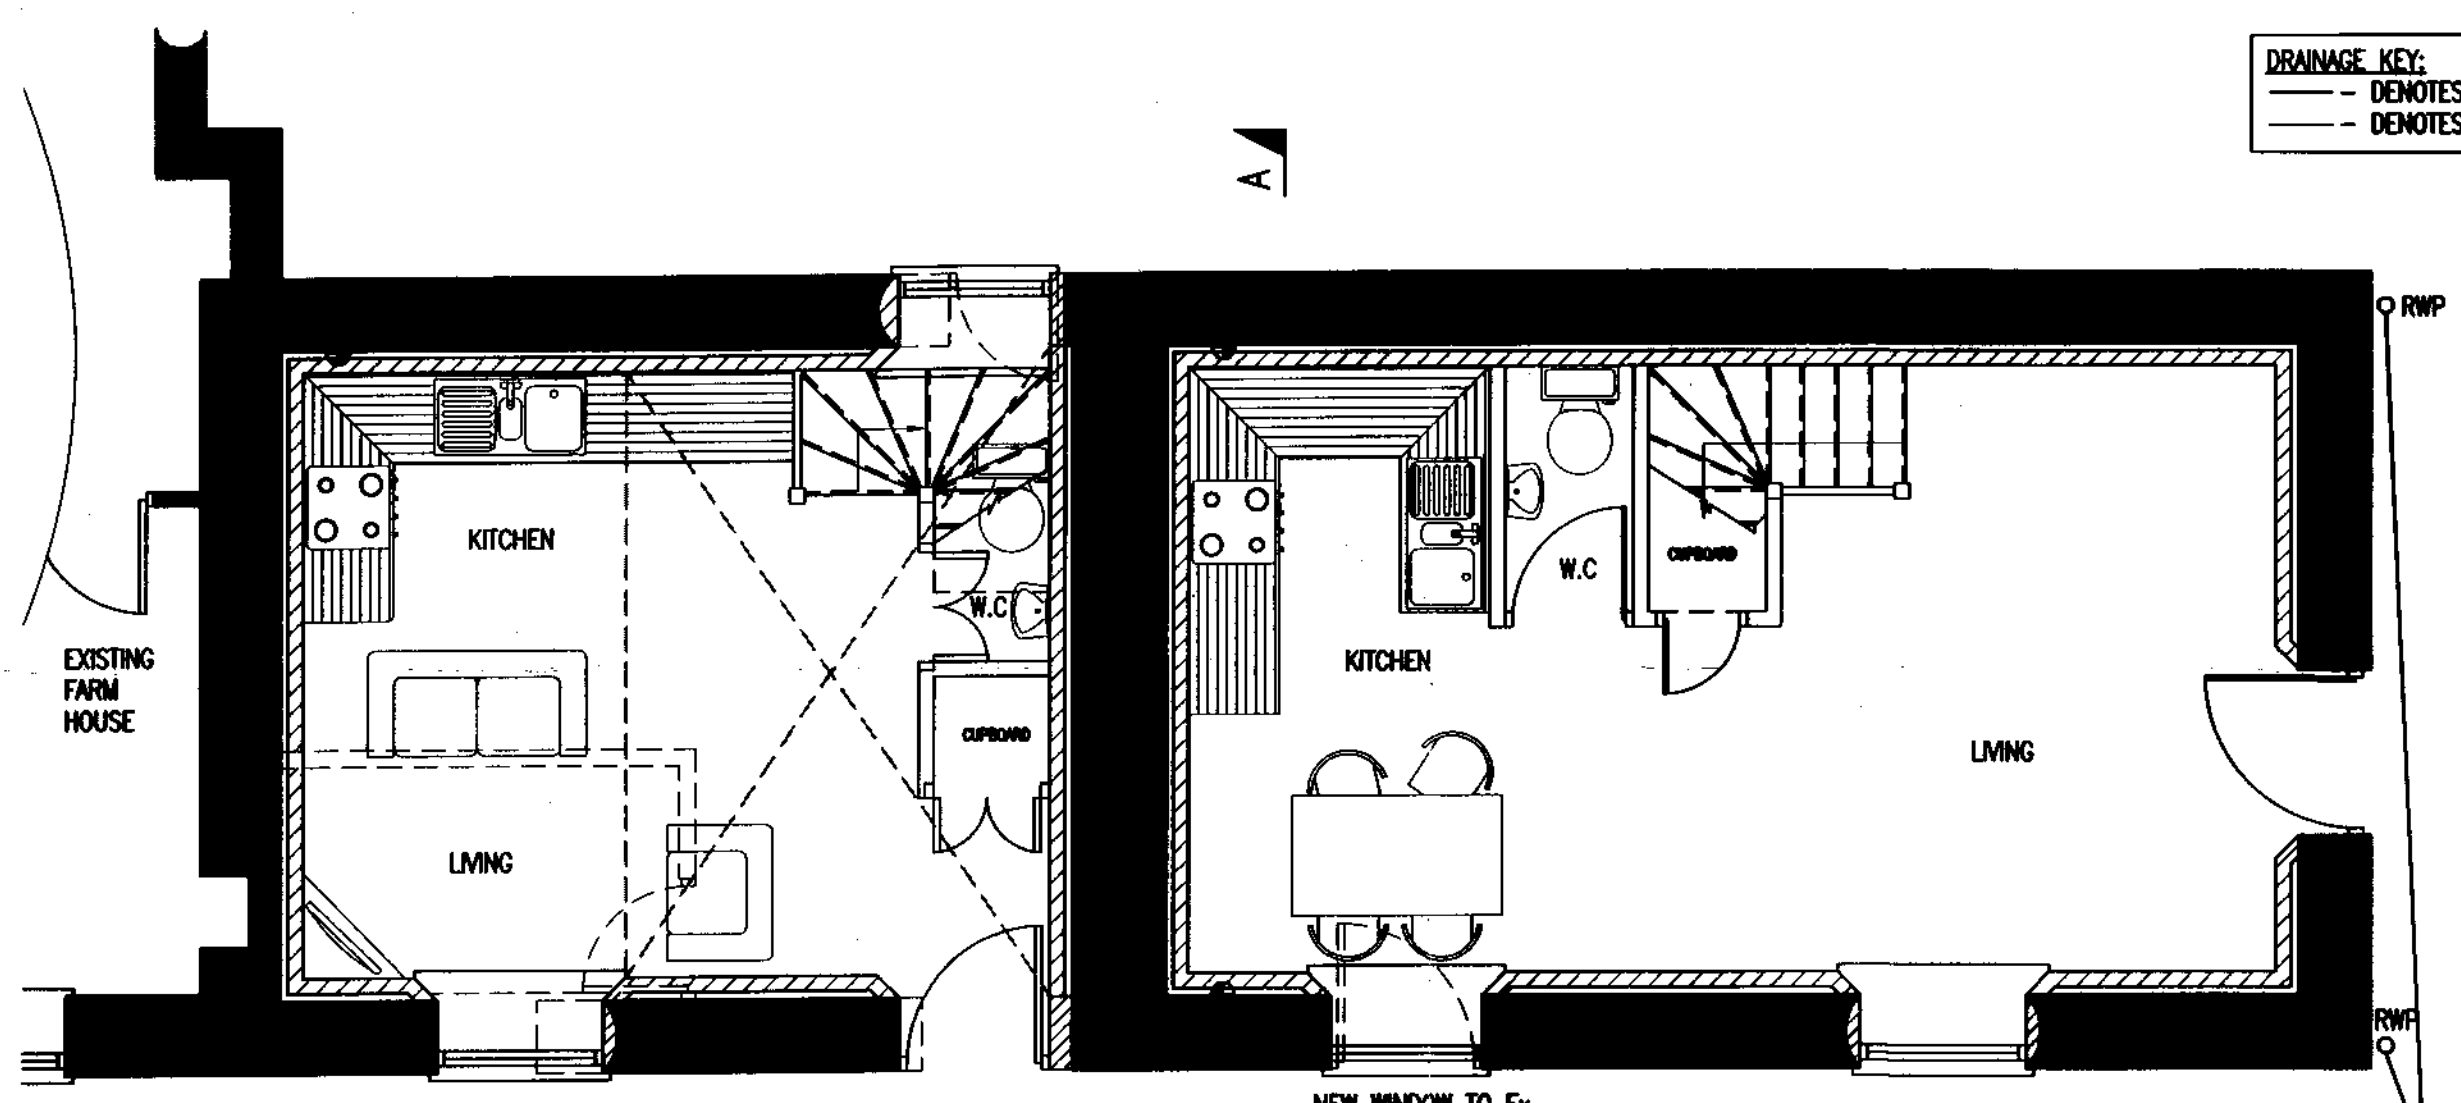

○ Ground Floor Proposed ○

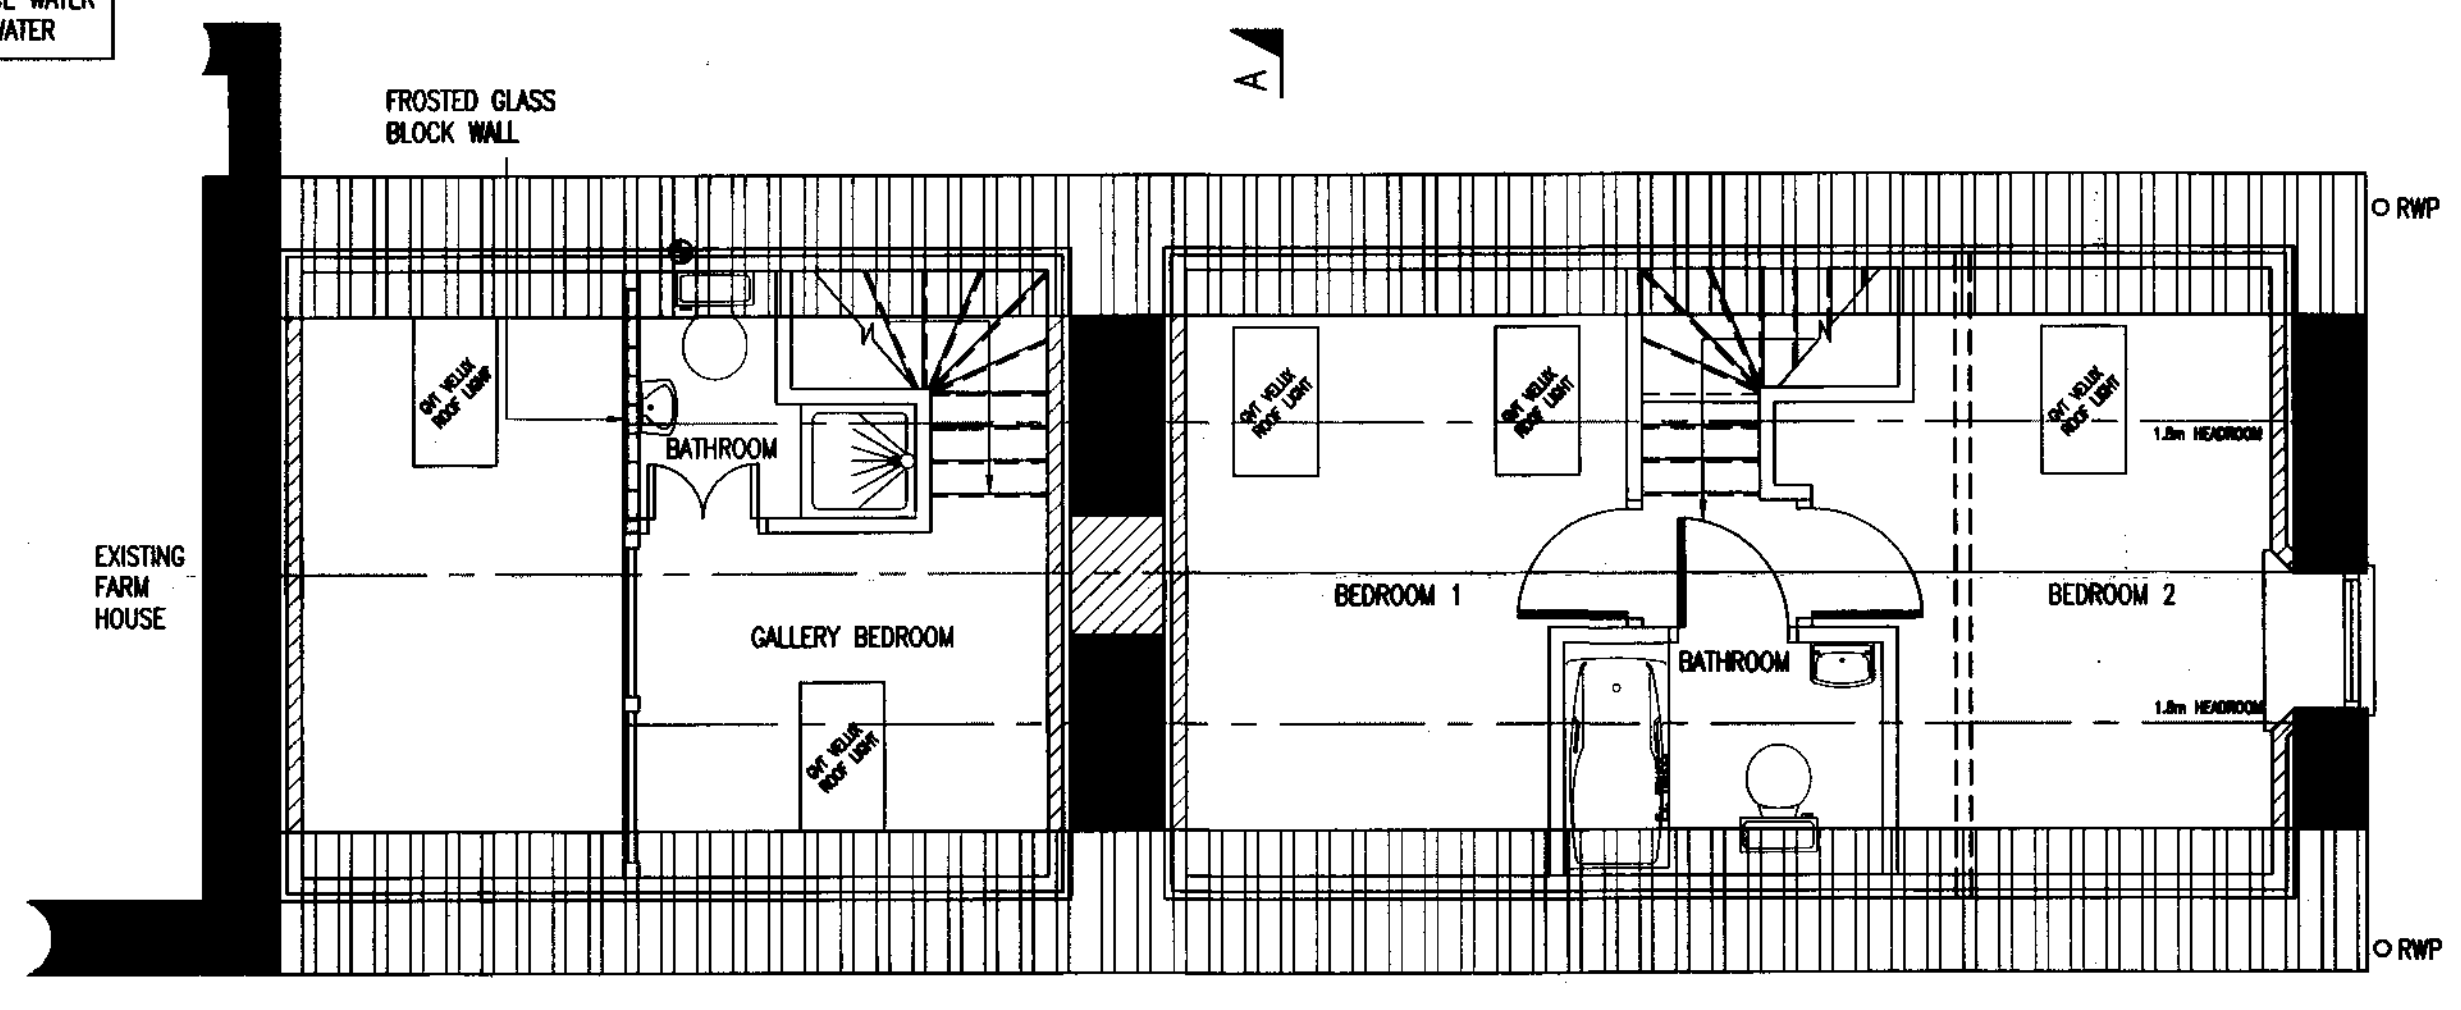

○ First Floor Proposed ○

**AMENDED**  
Notes

REV	DATE	BY	AMENDMENT	CHKD	APPD
C	04/03/09	KH	ROOFLIGHTS OMITTED		
B	03/10/07	GR	ROOF LOWERED TO ORIGINAL HEIGHT	KSH	
A	09/05/06	CSB	ISSUED FOR CLIENT COMMENT	NID	

**b h d partnership**  
 Airy Hill Manor, Whitby, North Yorkshire, UK, YO21 1QR.  
 Tel: 01947-604871 Fax: 01947-600010  
 general@bhdpartnership.com www.bhdpartnership.com

DISCIPLINE: ARCHITECTURAL  
 CLIENT: MR K. HOWARD  
 PROJECT: MIDDLERIGG FARM  
 STAINSACRE LANE, STAINSACRE  
 TITLE: ALTERATIONS OF OUTBUILDING B  
 PROPOSED PLANS  
 & ELEVATIONS



DRAWN: CSB	CHECKED: NID	APPROVED:
SCALE & SIZE: 1:50/100: @ A1	DATE: 27/07/06	DRAWING STATUS: PRELIMINARY

DRAWING No: D8293-08      REV: C


- DO NOT SCALE from this drawing. Only figured dimensions are to be taken from this drawing.
- The Contractor must verify all dimensions on site before commencing any work or shop drawings.
- The Contractor must report any discrepancies before commencing work. If this drawing exceeds the quantities taken in any way, the Technician is to be informed before work is initiated.
- Work within The Construction (Design and Management) Regulations 1994 is not to start until a Health & Safety Plan has been produced. This drawing is Copyright and must not be reproduced without consent of BHD Partnership Ltd.

**AMENDED**

Notes

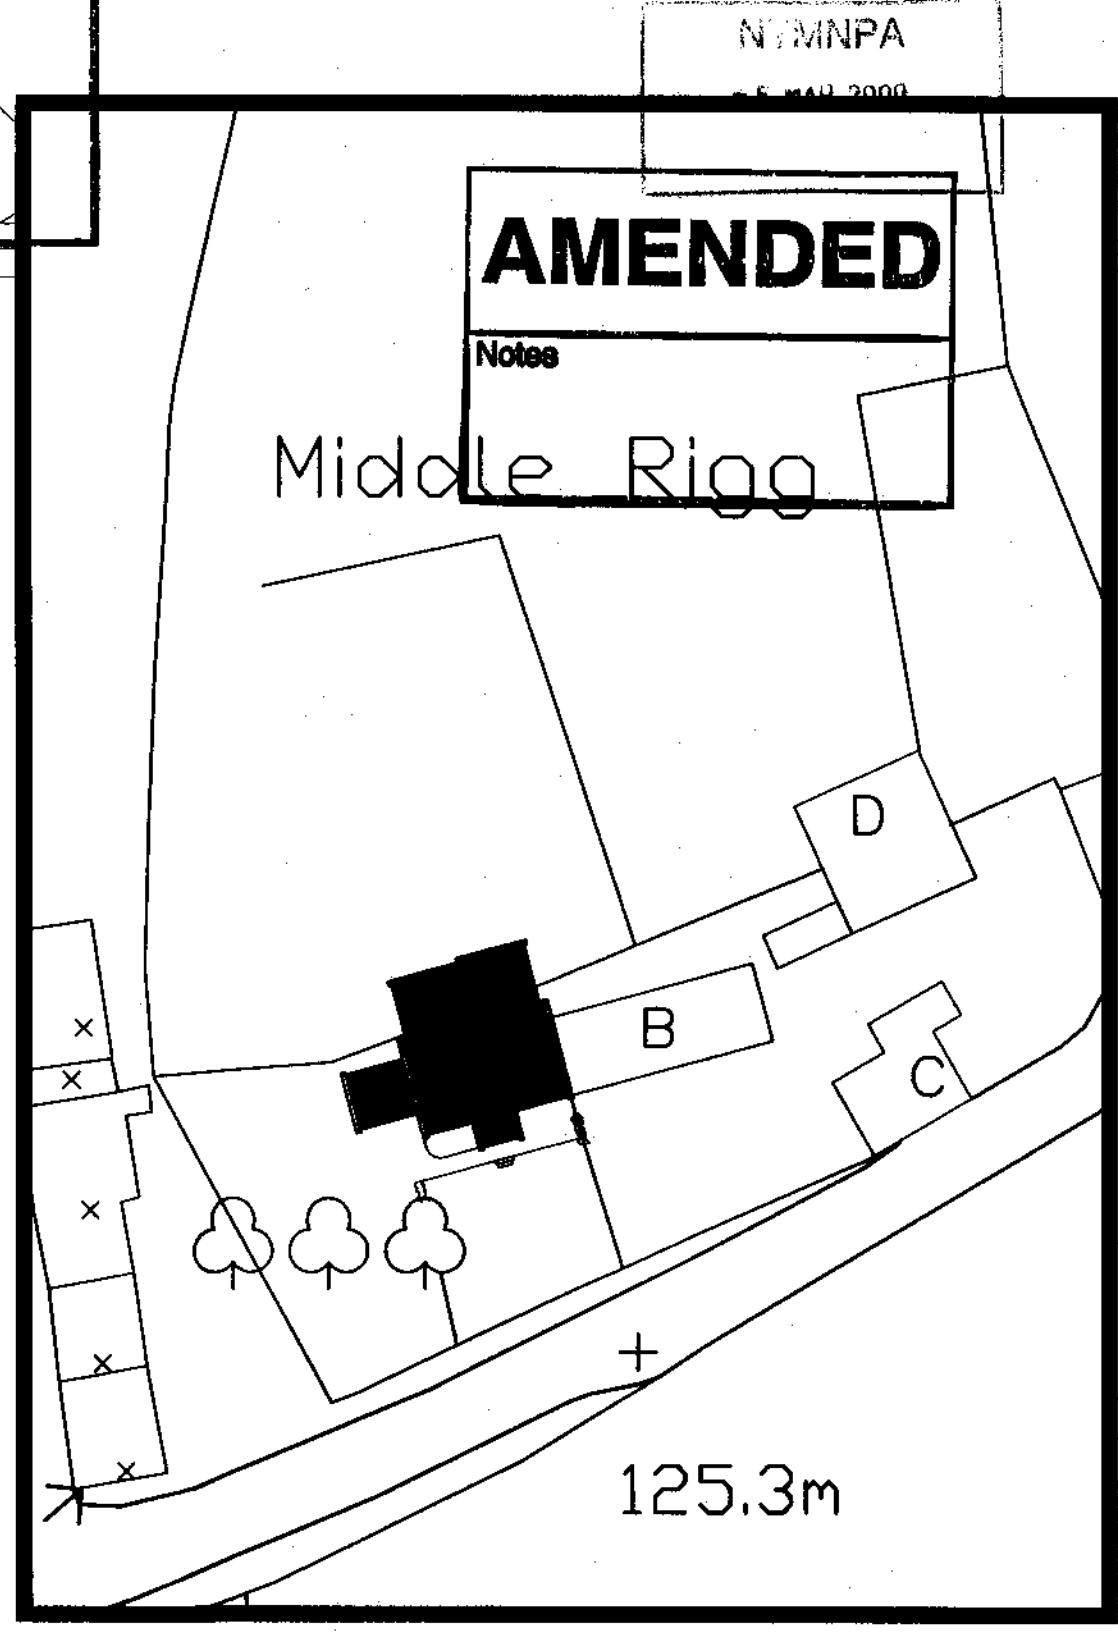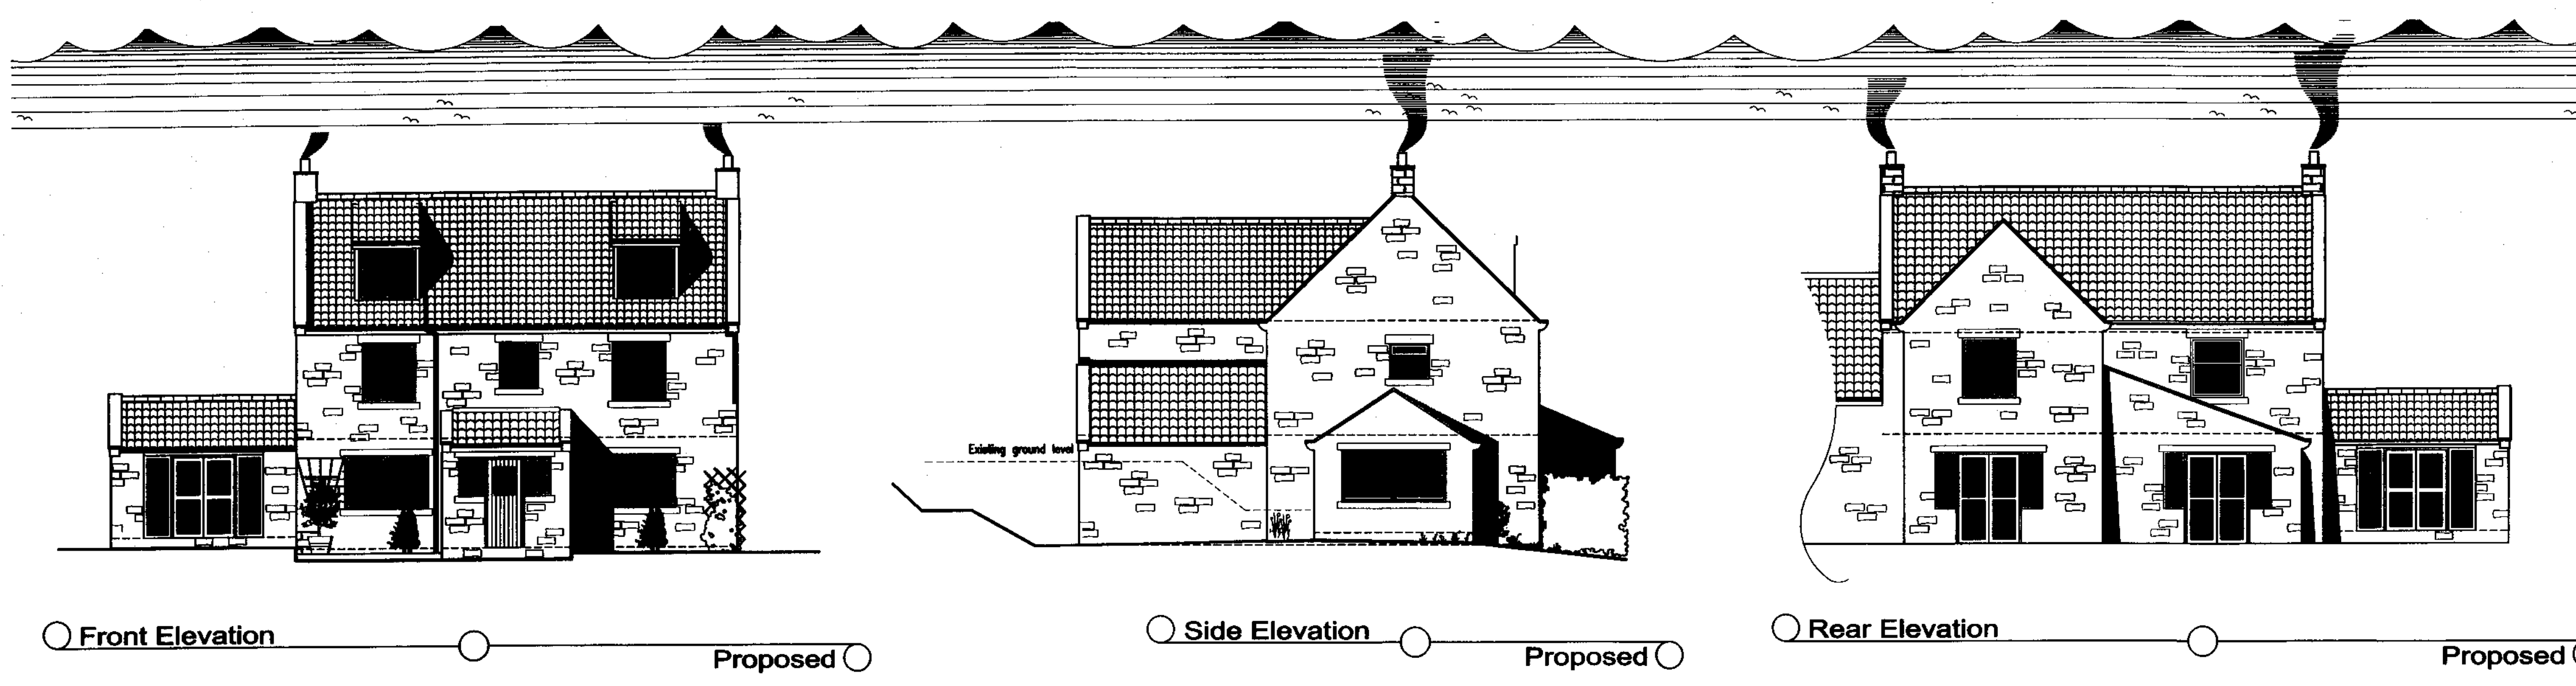

Proposed Site Plan 1:500

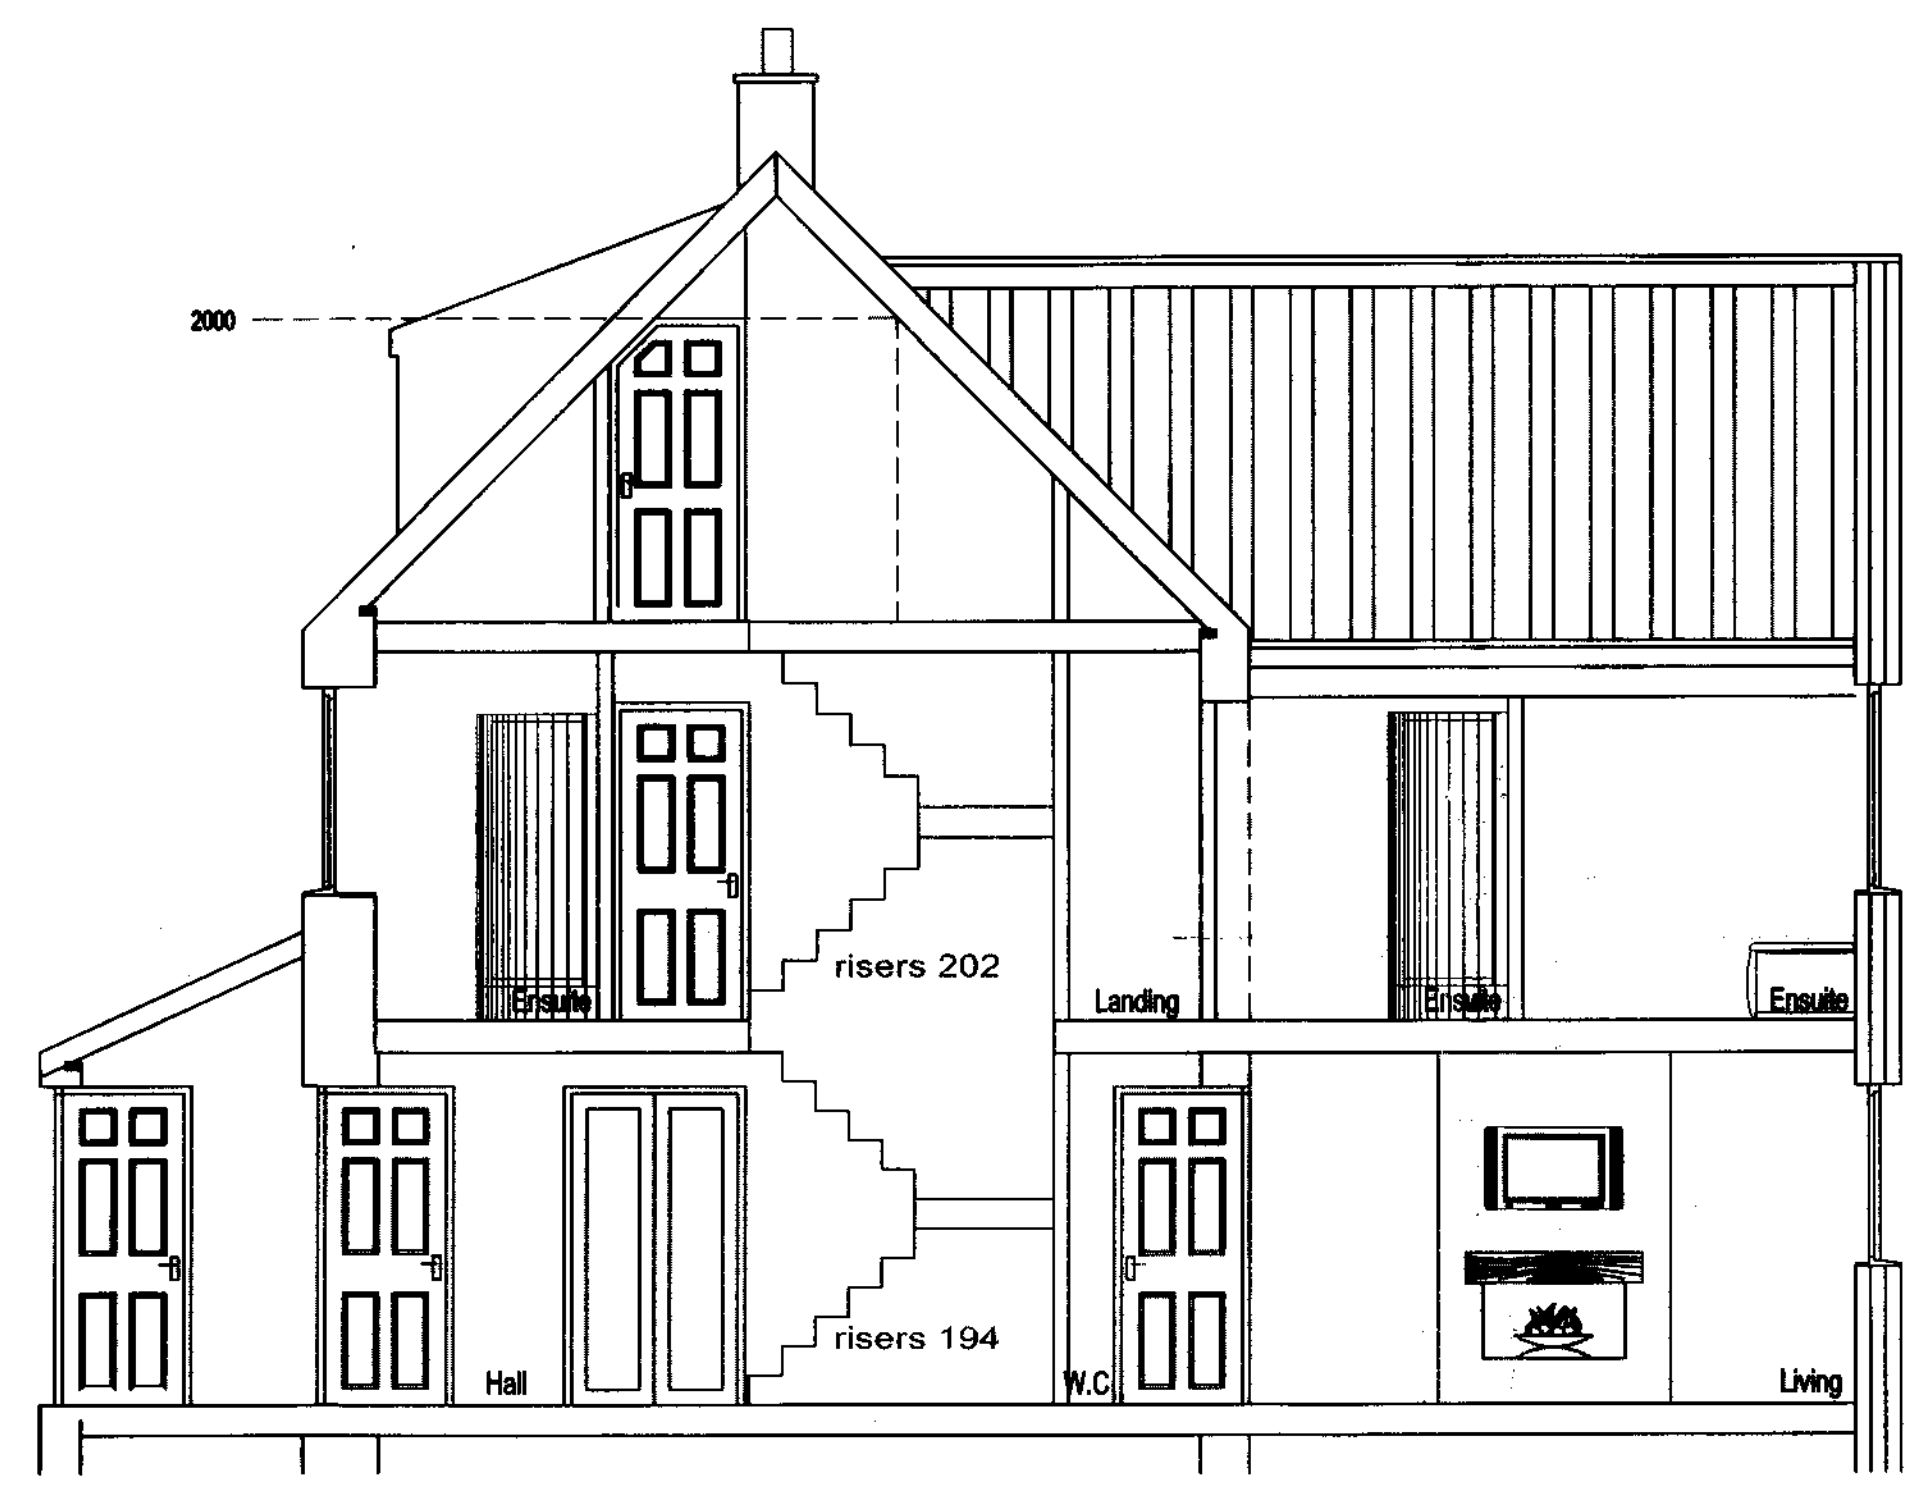

Section A-A Proposed

REV	DATE	BY	AMENDMENT	CHKD	APPD
C	04/03/09	KH	ROOF HEIGHT REDUCED		
B	03/10/07	GR	REVISED TO SUIT PLANNERS	KSH	
A	09/05/06	CSB	ISSUED FOR CLIENT COMMENT	NID	

**b h d partnership**  
 Airy Hill Manor, Whitby, North Yorkshire, UK, YO21 1QB.  
 Tel: 01947-604871 Fax: 01947-600010  
 general@bhdpartnership.com www.bhdpartnership.com

DISCIPLINE: ARCHITECTURAL

CLIENT: MR K. HOWARD

PROJECT: MIDDLERIGG FARM  
STAINSACRE LANE, STAINSACRE


TITLE: ALTERATIONS OF FARM HOUSE (A)  
PROPOSED ELEVATIONS  
& SECTION A-A

DESIGNER: CSB	CHECKER: NID	APPROVED:
SCALE & SIZE: 1:50/100: @ A1	DATE: 09/05/06	DRAWING STATUS: PRELIMINARY
DRAWING No: D8293-07		REV: C


- DO NOT SCALE from this drawing. Only figured dimensions are to be taken from this drawing.
- The Contractor must verify all dimensions on site before commencing any work or shop drawings.
- The Contractor must report any discrepancies before commencing work. If this drawing exceeds the quantities taken in any way, the Technician is to be informed before work is initiated.
- Work within The Construction (Design and Management) Regulations 1994 is not to start until a Health & Safety Plan has been produced. This drawing is Copyright and must not be reproduced without consent of BHD Partnership Ltd

REVISED


NYMNP  
- 5 MAR 2009

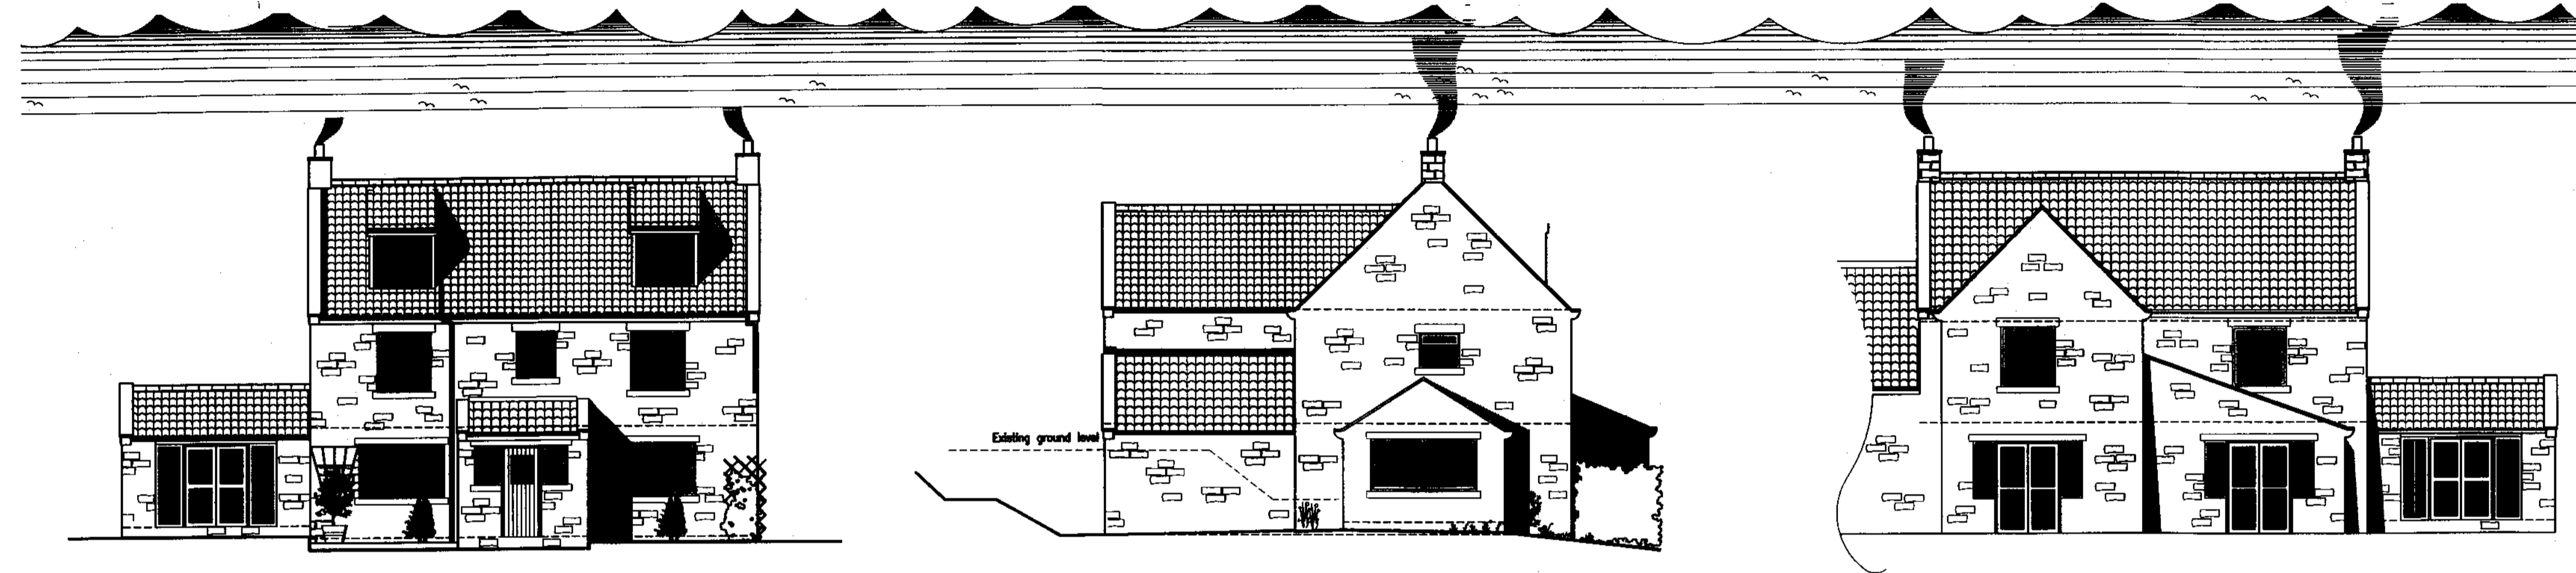

○ Front Elevation Proposed ○      ○ Side Elevation Proposed ○      ○ Rear Elevation Proposed ○

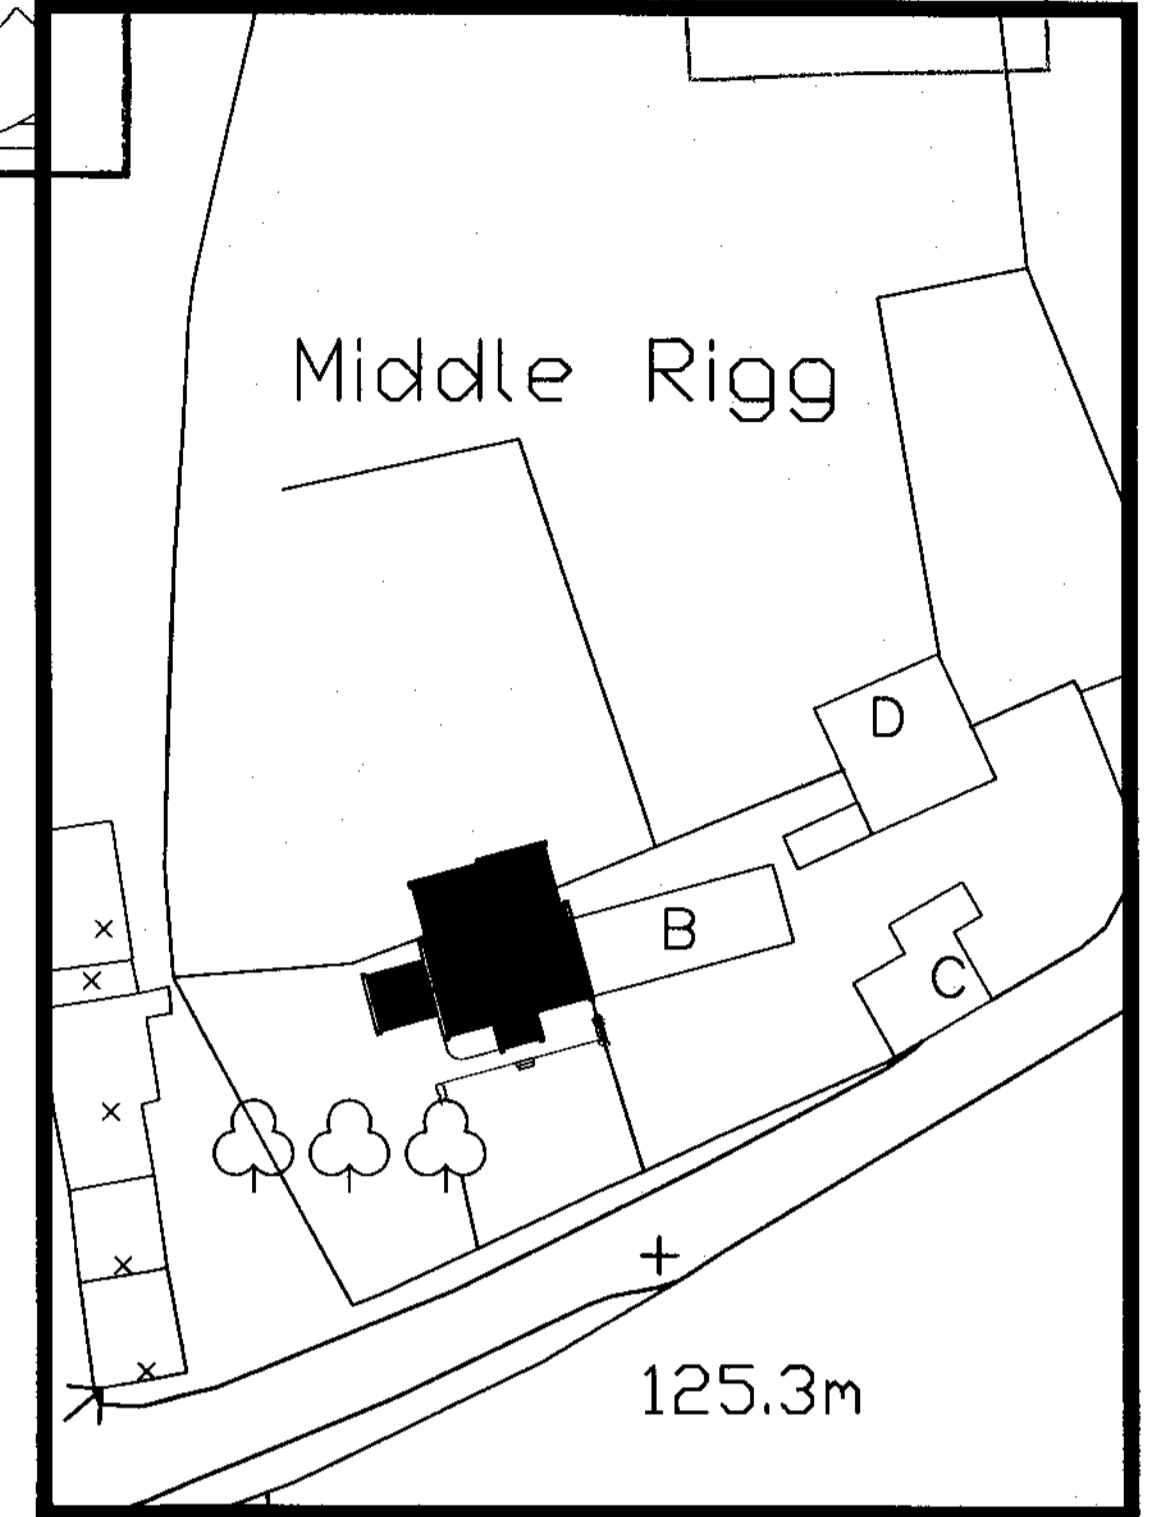

Proposed Site Plan 1:500

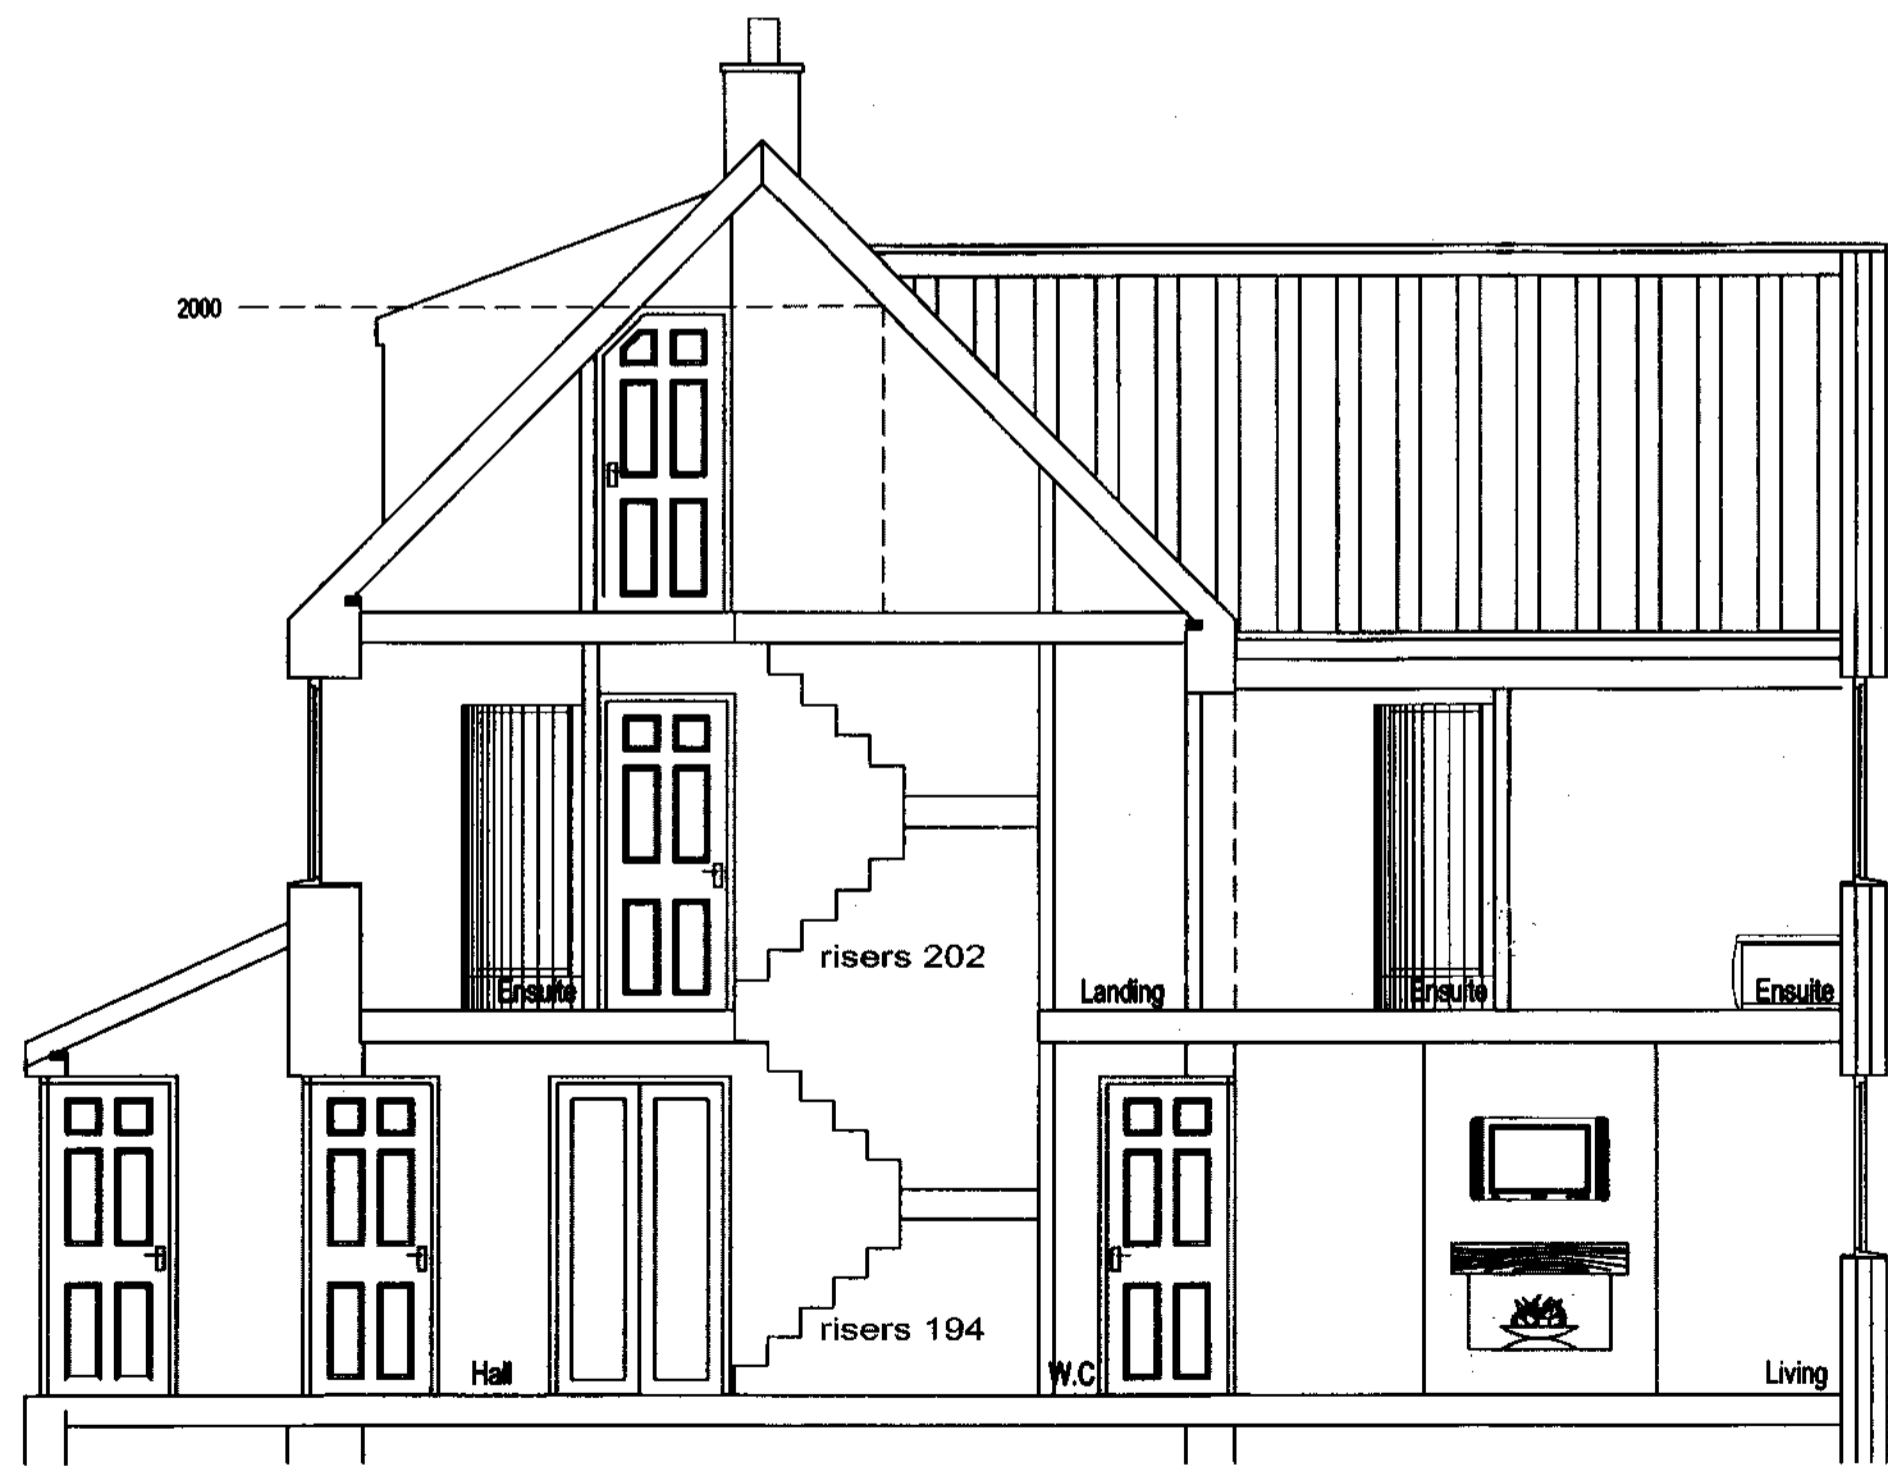

○ Section A-A Proposed ○

REV	DATE	BY	AMENDMENT	CHKD	APVD
C	04/03/09	KH	ROOF HEIGHT REDUCED		
B	03/10/07	GR	REVISED TO SUIT PLANNERS	KSH	
A	09/05/06	CSB	ISSUED FOR CLIENT COMMENT	NID	

**b h d partnership**  
 Airy Hill Manor, Whitby, North Yorkshire, UK, YO21 1QB.  
 Tel: 01947-604871 Fax: 01947-600010  
 general@bhdpartnership.com www.bhdpartnership.com

DISCIPLINE: ARCHITECTURAL  
 CLIENT: MR K. HOWARD  
 PROJECT: MIDDLE RIGG FARM  
 STAINSACRE LANE, STAINSACRE  
 TITLE: ALTERATIONS OF FARM HOUSE (A)  
 PROPOSED ELEVATIONS  
 & SECTION A-A

DESIGNER: CSB	CHECKED: NID	APPROVED:
SCALE & SIZE: 1:50/100: @ A1	DATE: 09/05/06	DRAWING STATUS: PRELIMINARY

DRAWING NO: D8293-07      REV: C



- DO NOT SCALE from this drawing. Only figured dimensions are to be taken from this drawing.
- The Contractor must verify all dimensions on site before commencing any work or shop drawings.
- The Contractor must report any discrepancies before commencing work. If this drawing exceeds the quantities taken in any way, the Technician is to be informed before work is initiated.
- Work within The Construction (Design and Management) Regulations 1994 is not to start until a Health & Safety Plan has been produced. This drawing is Copyright and must not be reproduced without consent of BHD Partnership Ltd.

**AMENDED**  
Notes

5 MAR 2009



○ Front Elevation


Proposed ○

○ Side Elevation

Proposed ○

○ Rear Elevation

Proposed ○

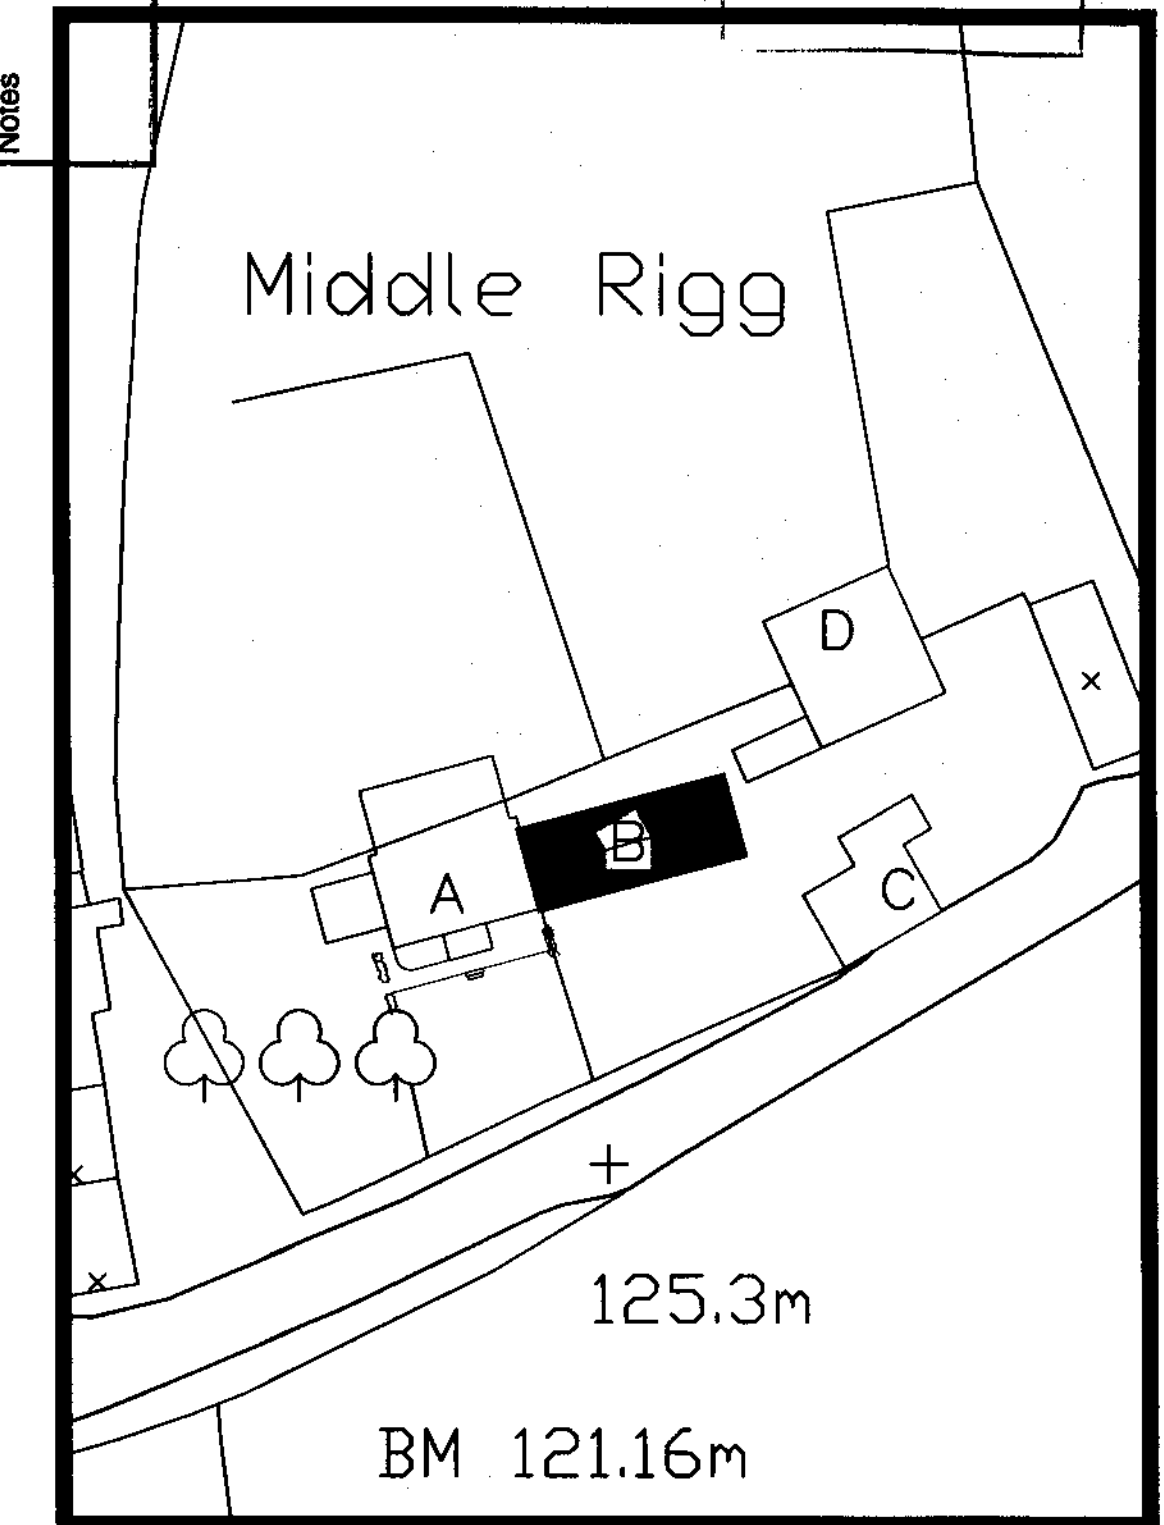


Proposed Site Plan 1:500

**WALL TYPE KEY:**

	100mm SOLID CONCRETE BLOCKWALL 7N/m <sup>2</sup>
	EXISTING WALLS
	INSULATED TIMBER STUD WALL 75x50mm STUDS @400mm VERTICAL & 1200mm HORIZONTAL CENTRES. 75mm QUILT INSULATION


**DRAINAGE KEY:**

	DENOTES SURFACE WATER
	DENOTES FOUL WATER

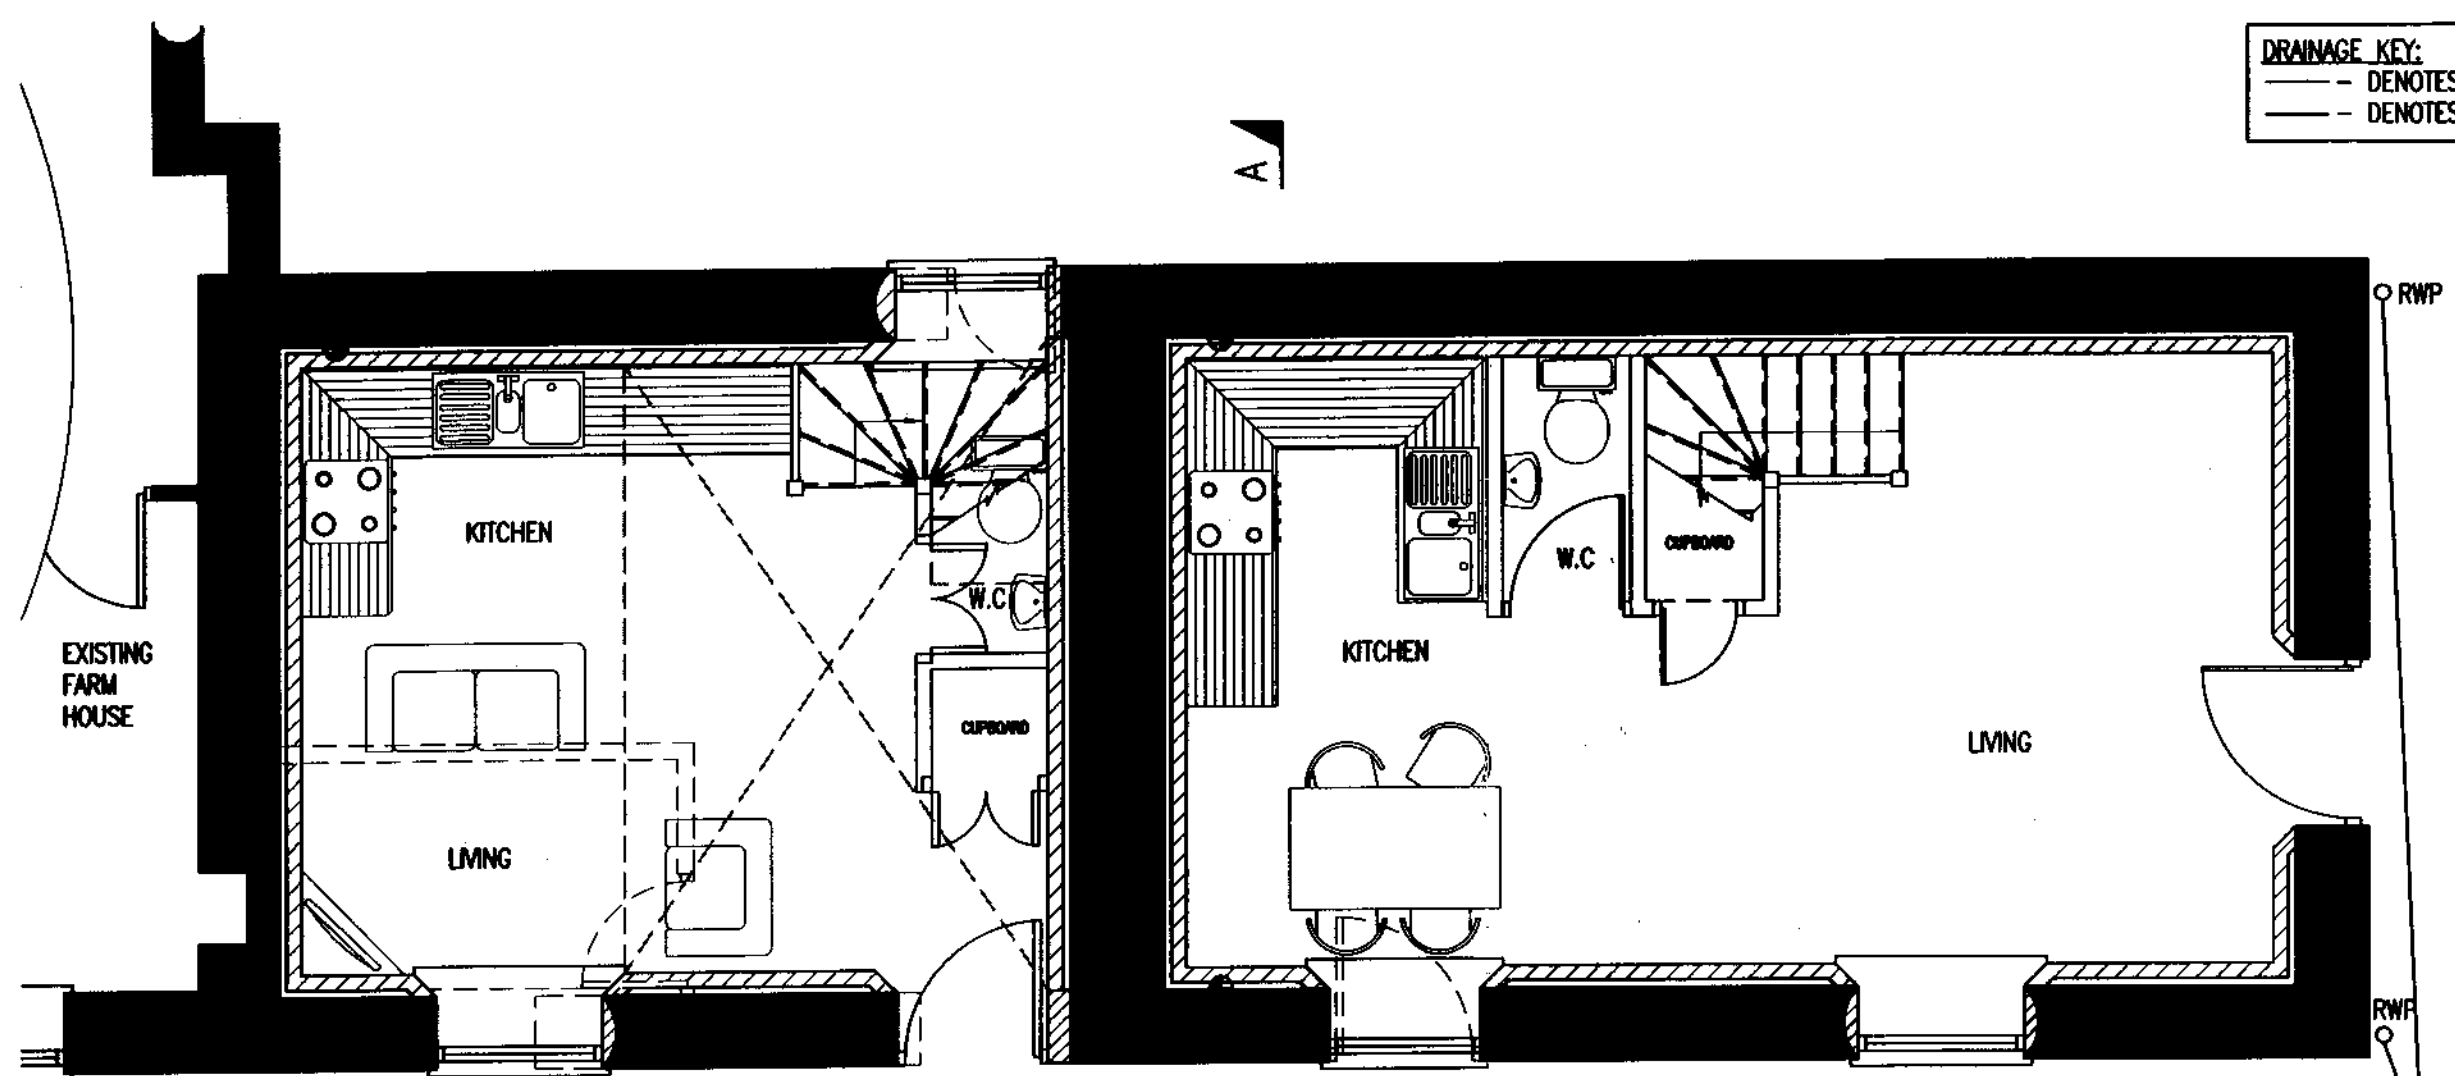

○ Ground Floor

Proposed ○

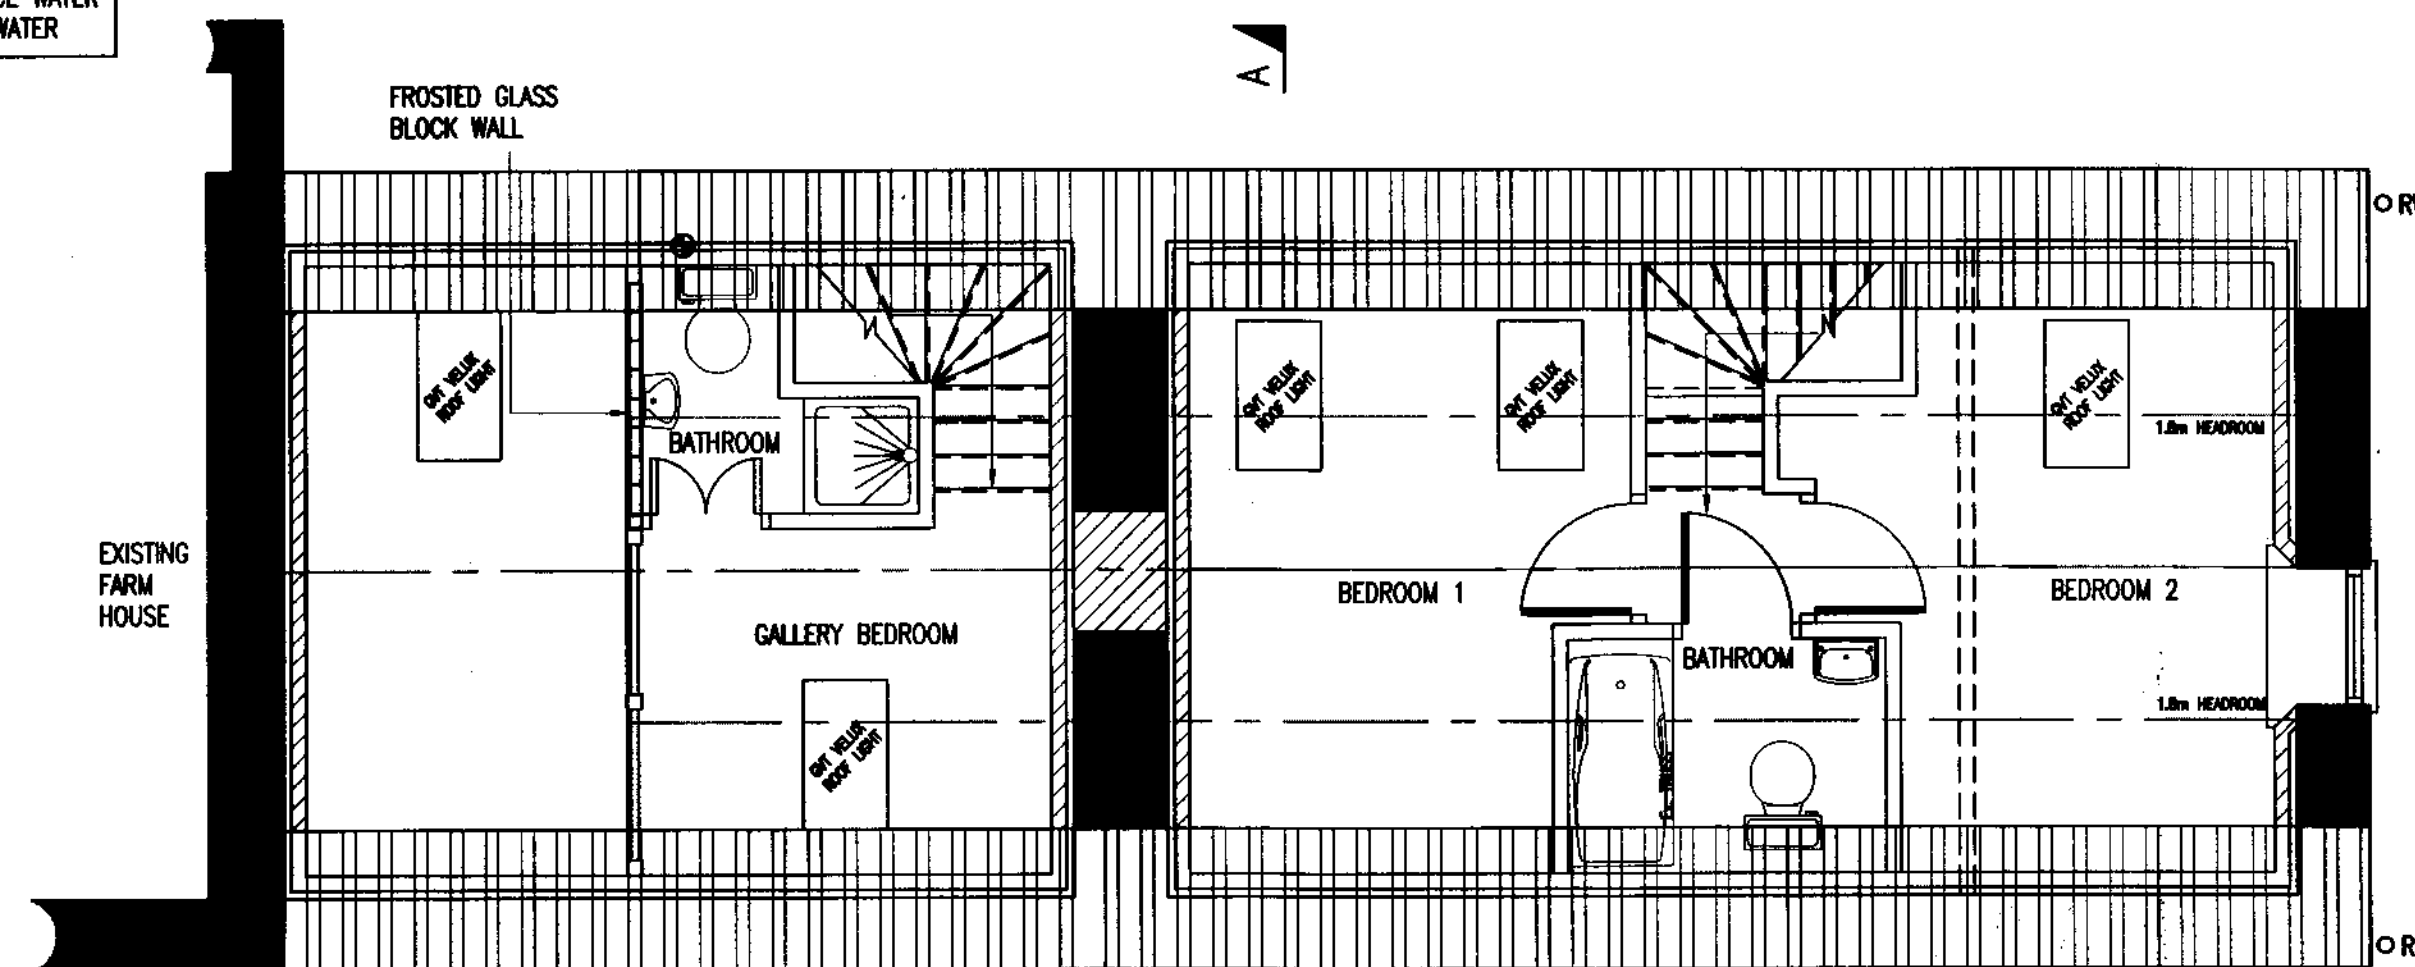

○ First Floor

Proposed ○

REV	DATE	BY	AMENDMENT	CRD	APD
C	04/03/09	KH	ROOFLIGHTS OMITTED		
B	03/10/07	GR	ROOF LOWERED TO ORIGINAL HEIGHT	KSH	
A	09/05/06	CSB	ISSUED FOR CLIENT COMMENT	NID	

**b h d partnership**

Airy Hill Manor, Whitby, North Yorkshire, UK, YO21 1QB.  
Tel: 01947-604871 Fax: 01947-600010  
general@bhdpartnership.com www.bhdpartnership.com

DISCIPLINE:	ARCHITECTURAL
CLIENT:	MR K. HOWARD
PROJECT:	MIDDLERIGG FARM STAINSACRE LANE, STAINSACRE
TITLE:	ALTERATIONS OF OUTBUILDING B PROPOSED PLANS & ELEVATIONS

DESIGN:	CSB	CHECKED:	NID	APPROVED:	
SCALE & SIZE:	1:50/100: @ A1	DATE:	27/07/06	DRAWING STATUS:	PRELIMINARY

Drawing No: D8293-08

REV: C